


INDEX TO DRAWINGS.	
SHEET NO.	DESCRIPTIONS.
1	Title Sheet
2	Typical Road Sections & Details

TERRITORY OF HAWAII.
TERRITORIAL HIGHWAY DEPARTMENT
HONOLULU T. H.

PLANS OF
KAMEHAMEHA HIGHWAY
NATIONAL RECOVERY HIGHWAY PROJECT NO. N.R.H. 7-C.
HAWAII F.A.P. NO 7-C REOPENED.
OAHU T. H.

SCALE.

FED. ROAD DIST. NO.	STATE	FISCAL YEAR	FISCAL YEAR	TOTAL
HAWAII	HAW	N.R.H. 7-C	1933	1 2

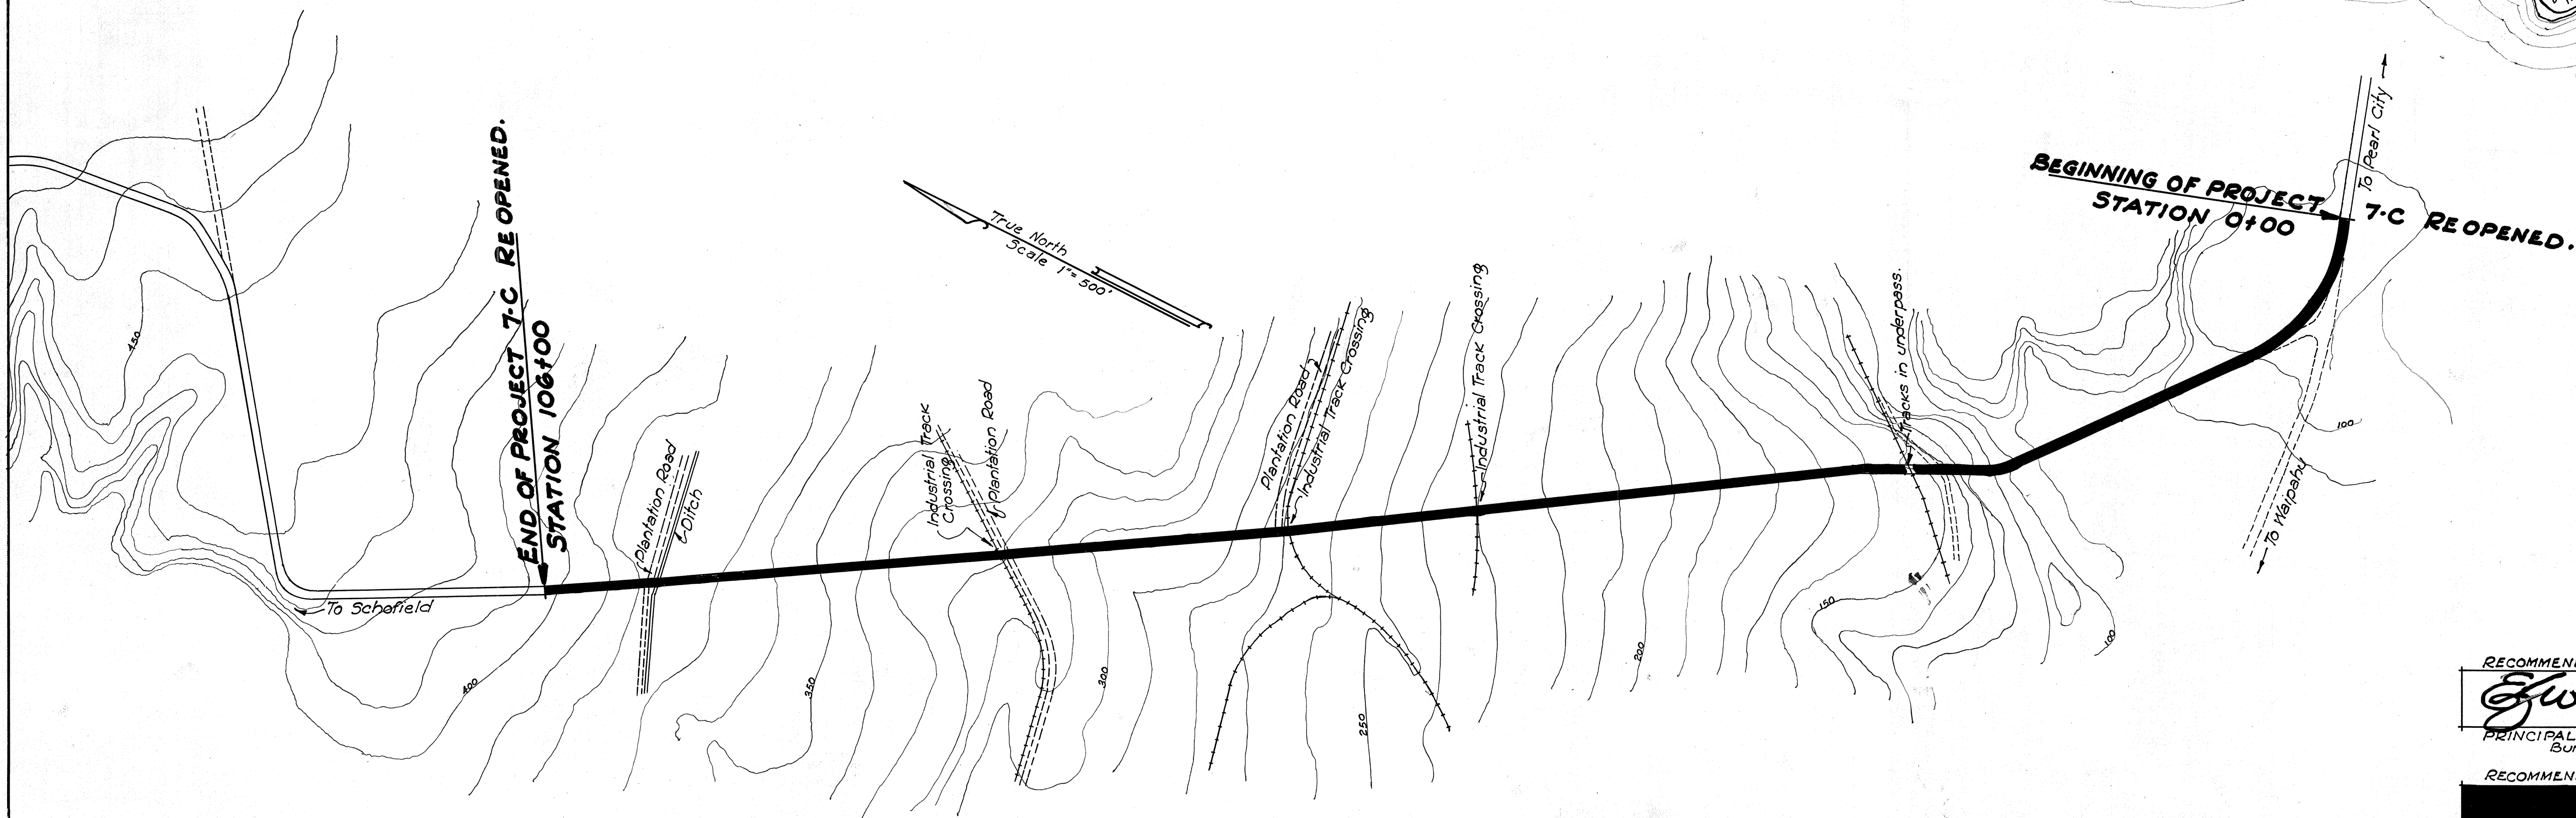

LAYOUT OF PROJECT.
SCALE 1" = 500'

GROSS & NET LENGTH 2.099 MILES.

All elevations are from U.S.G.S. datum 0.0 = mean tide.
Face of all poles shall be at least 11'-0" from edge of pavement.
Any moving of poles shall be done by their respective owners.

RECOMMENDED FOR APPROVAL
E. Wheeler 11-7-33.
PRINCIPAL HIGHWAY ENGINEER
Bureau of Public Roads.

RECOMMENDED FOR APPROVAL
[Signature]
CHIEF ENGINEER Bureau of Public Roads.

APPROVED
Lynan H. Bigelow
Nov. 2, 1933.
TERRITORIAL HIGHWAY ENGINEER

APPROVED
[Signature]
CHIEF, Bureau of Public Roads.