


FED. ROAD DIST. NO.	STATE	FED. AID PROJ. NO.	FISCAL YEAR	SHEET NO.	TOTAL SHEETS
HAWAII	HAW	12490	1935	15	72

PROJECT NO.	SHEET NO.	TOTAL SHEETS
HAWAII HAW F.A.P. 9F 1935	6A	42

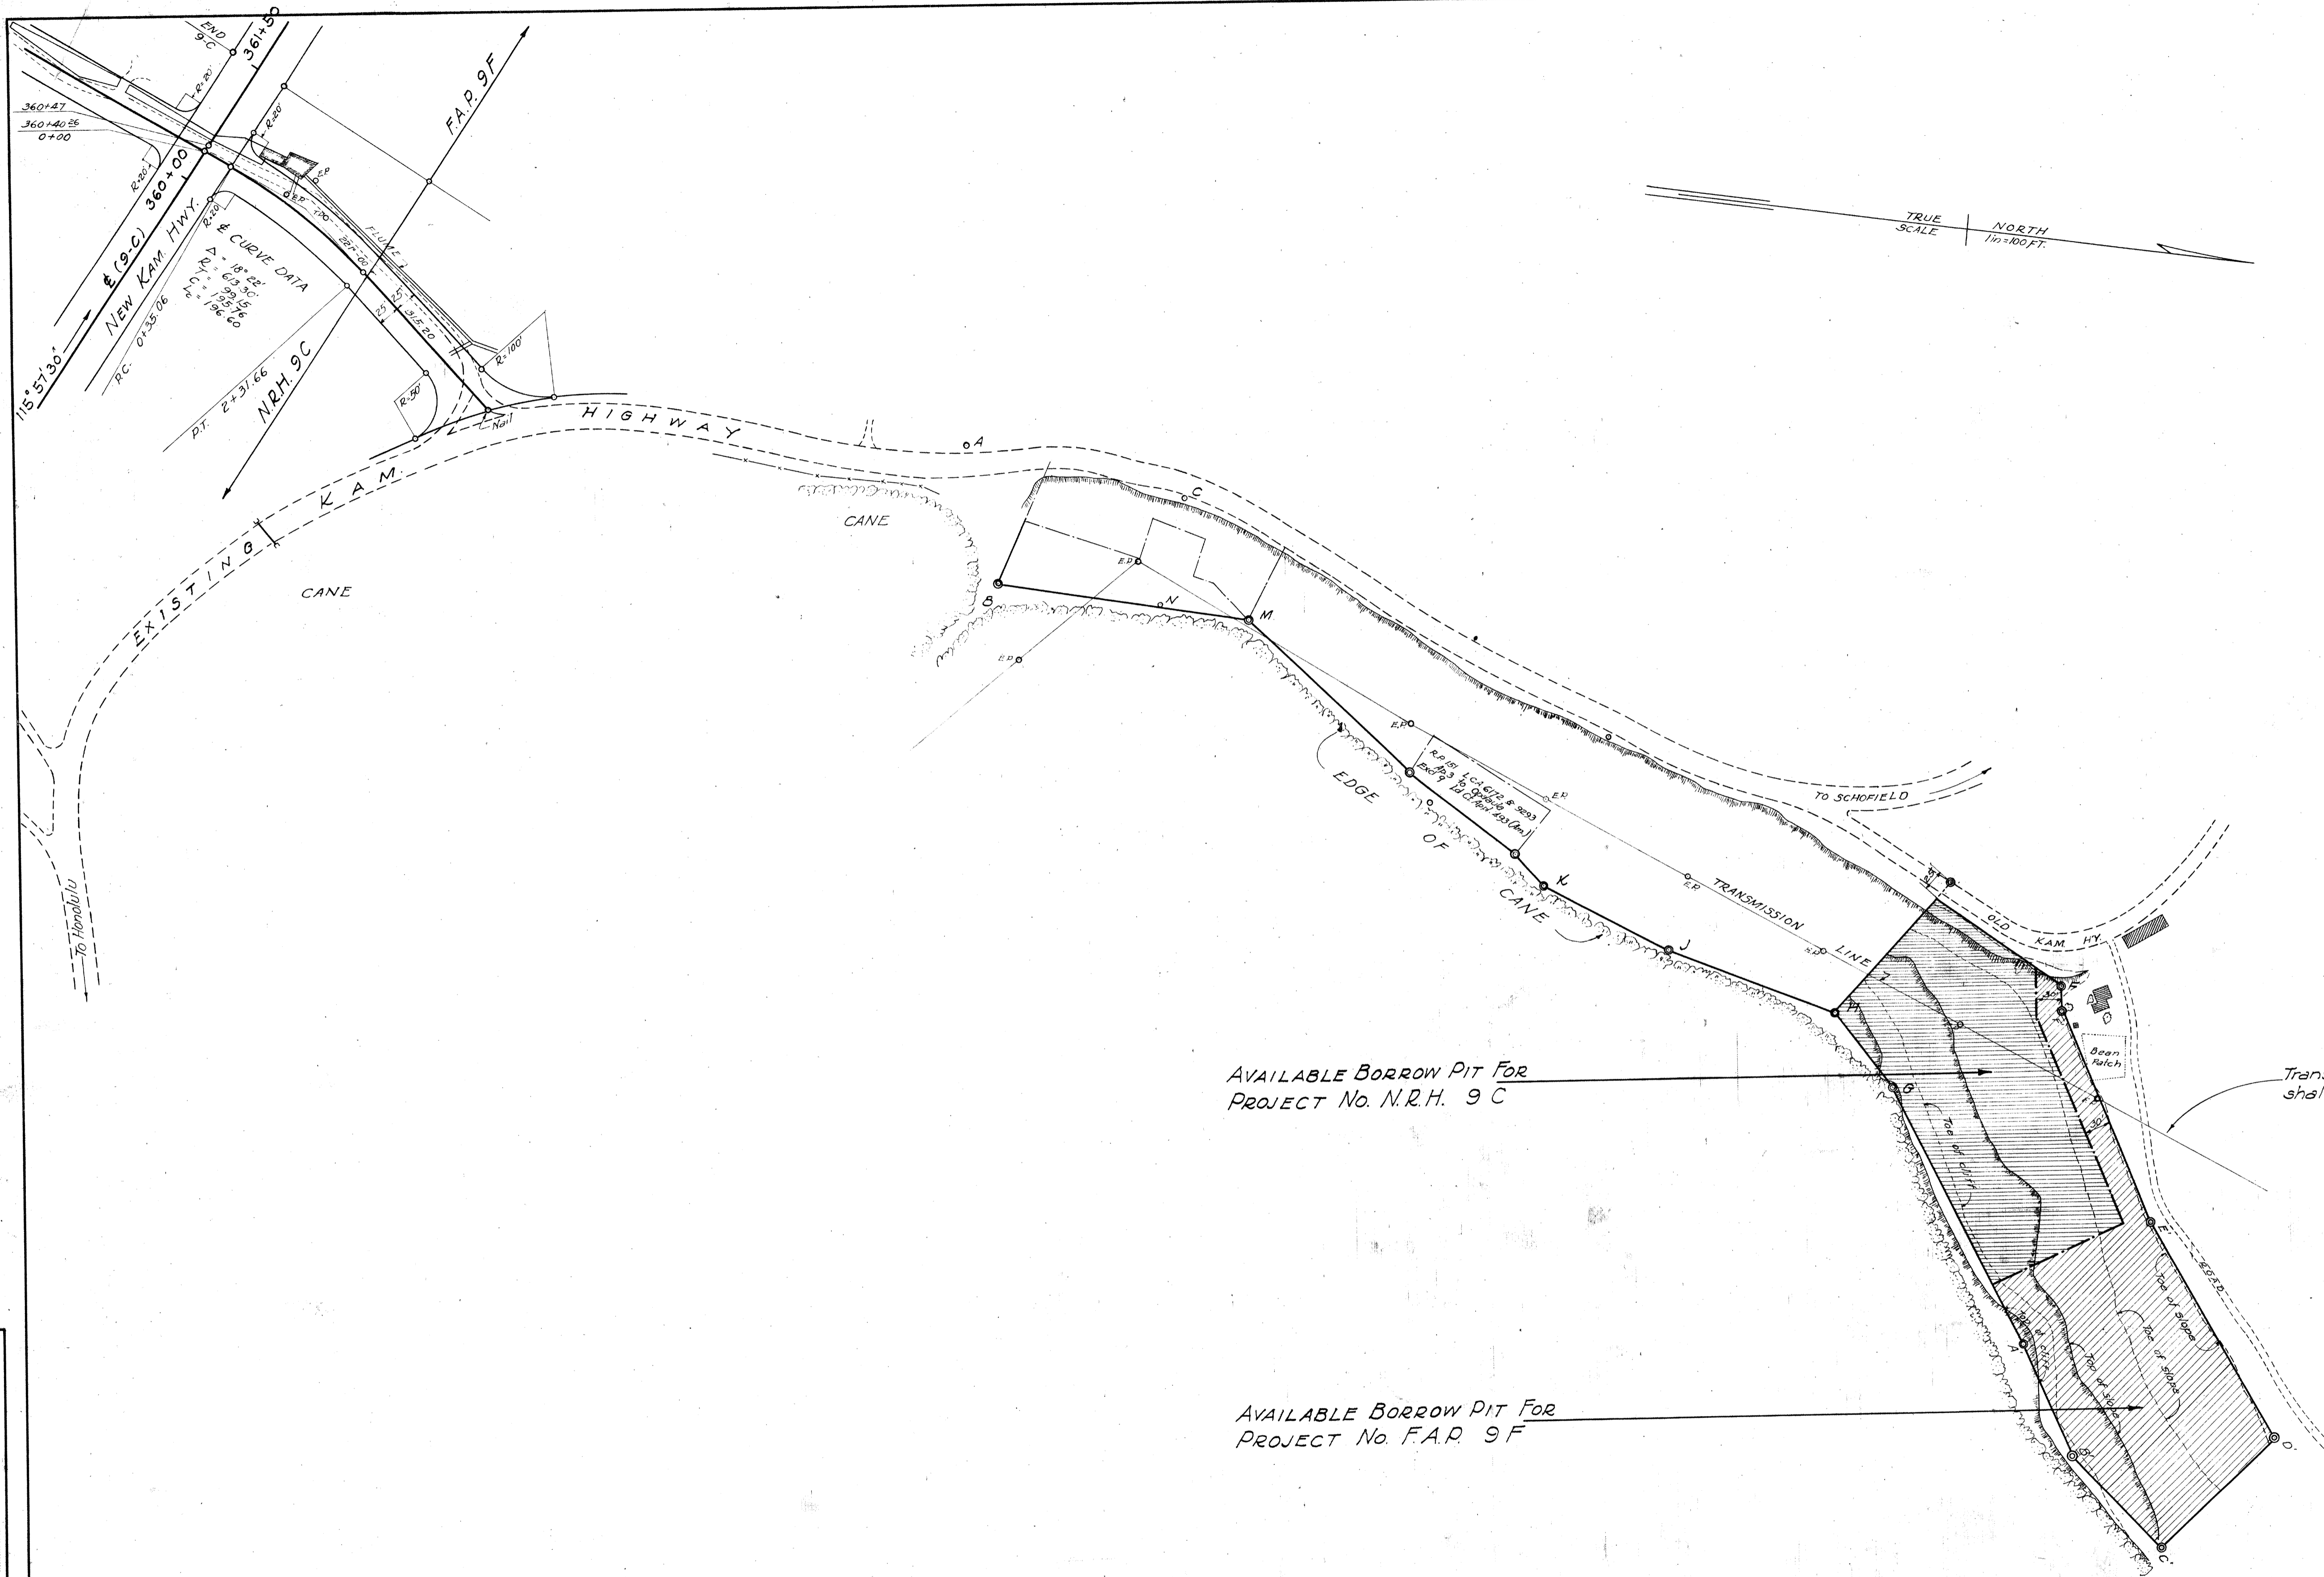

NOTE:
FOR TRACING, SEE
NRH 9C

TERRITORIAL HIGHWAY DEPARTMENT
TERRITORY OF HAWAII
**PLAN SHOWING
LOCATION OF AVAILABLE PIT
FROM WHICH
SPECIAL BORROW
MAY BE SECURED**

4338.6A 4325.15

ORIGINAL PLAN	DATE
NOTED BY	DATE
CHECKED BY	DATE
QUANTITIES BY	DATE
TRACED BY	DATE
DRAWN BY	DATE
SURVEY PLOTTED BY	DATE