


INDEX TO DRAWINGS	
SHEET NO	DESCRIPTION
1	Title Sheet
8	Typical Sections & Plans
8-9 11-13	Plans


FED. ROAD DIST. NO.	STATE	FED. AID PROJ. NO.	FISCAL YEAR	SHEET NO.	TOTAL SHEETS
Hawaii	Hav	WPH 7D	1996	7	13

TERRITORY OF HAWAII
TERRITORIAL HIGHWAY DEPARTMENT
HONOLULU T.H.

PLANS OF
ROADSIDE LANDSCAPING
KAMEHAMEHA HIGHWAY
WAIKAKALAUA GULCH TO WAHIAWA
U.S. WORKS PROGRAM HIGHWAY PROJECT NO WPH 7D
DISTRICT OF EWA
ISLAND OF OAHU

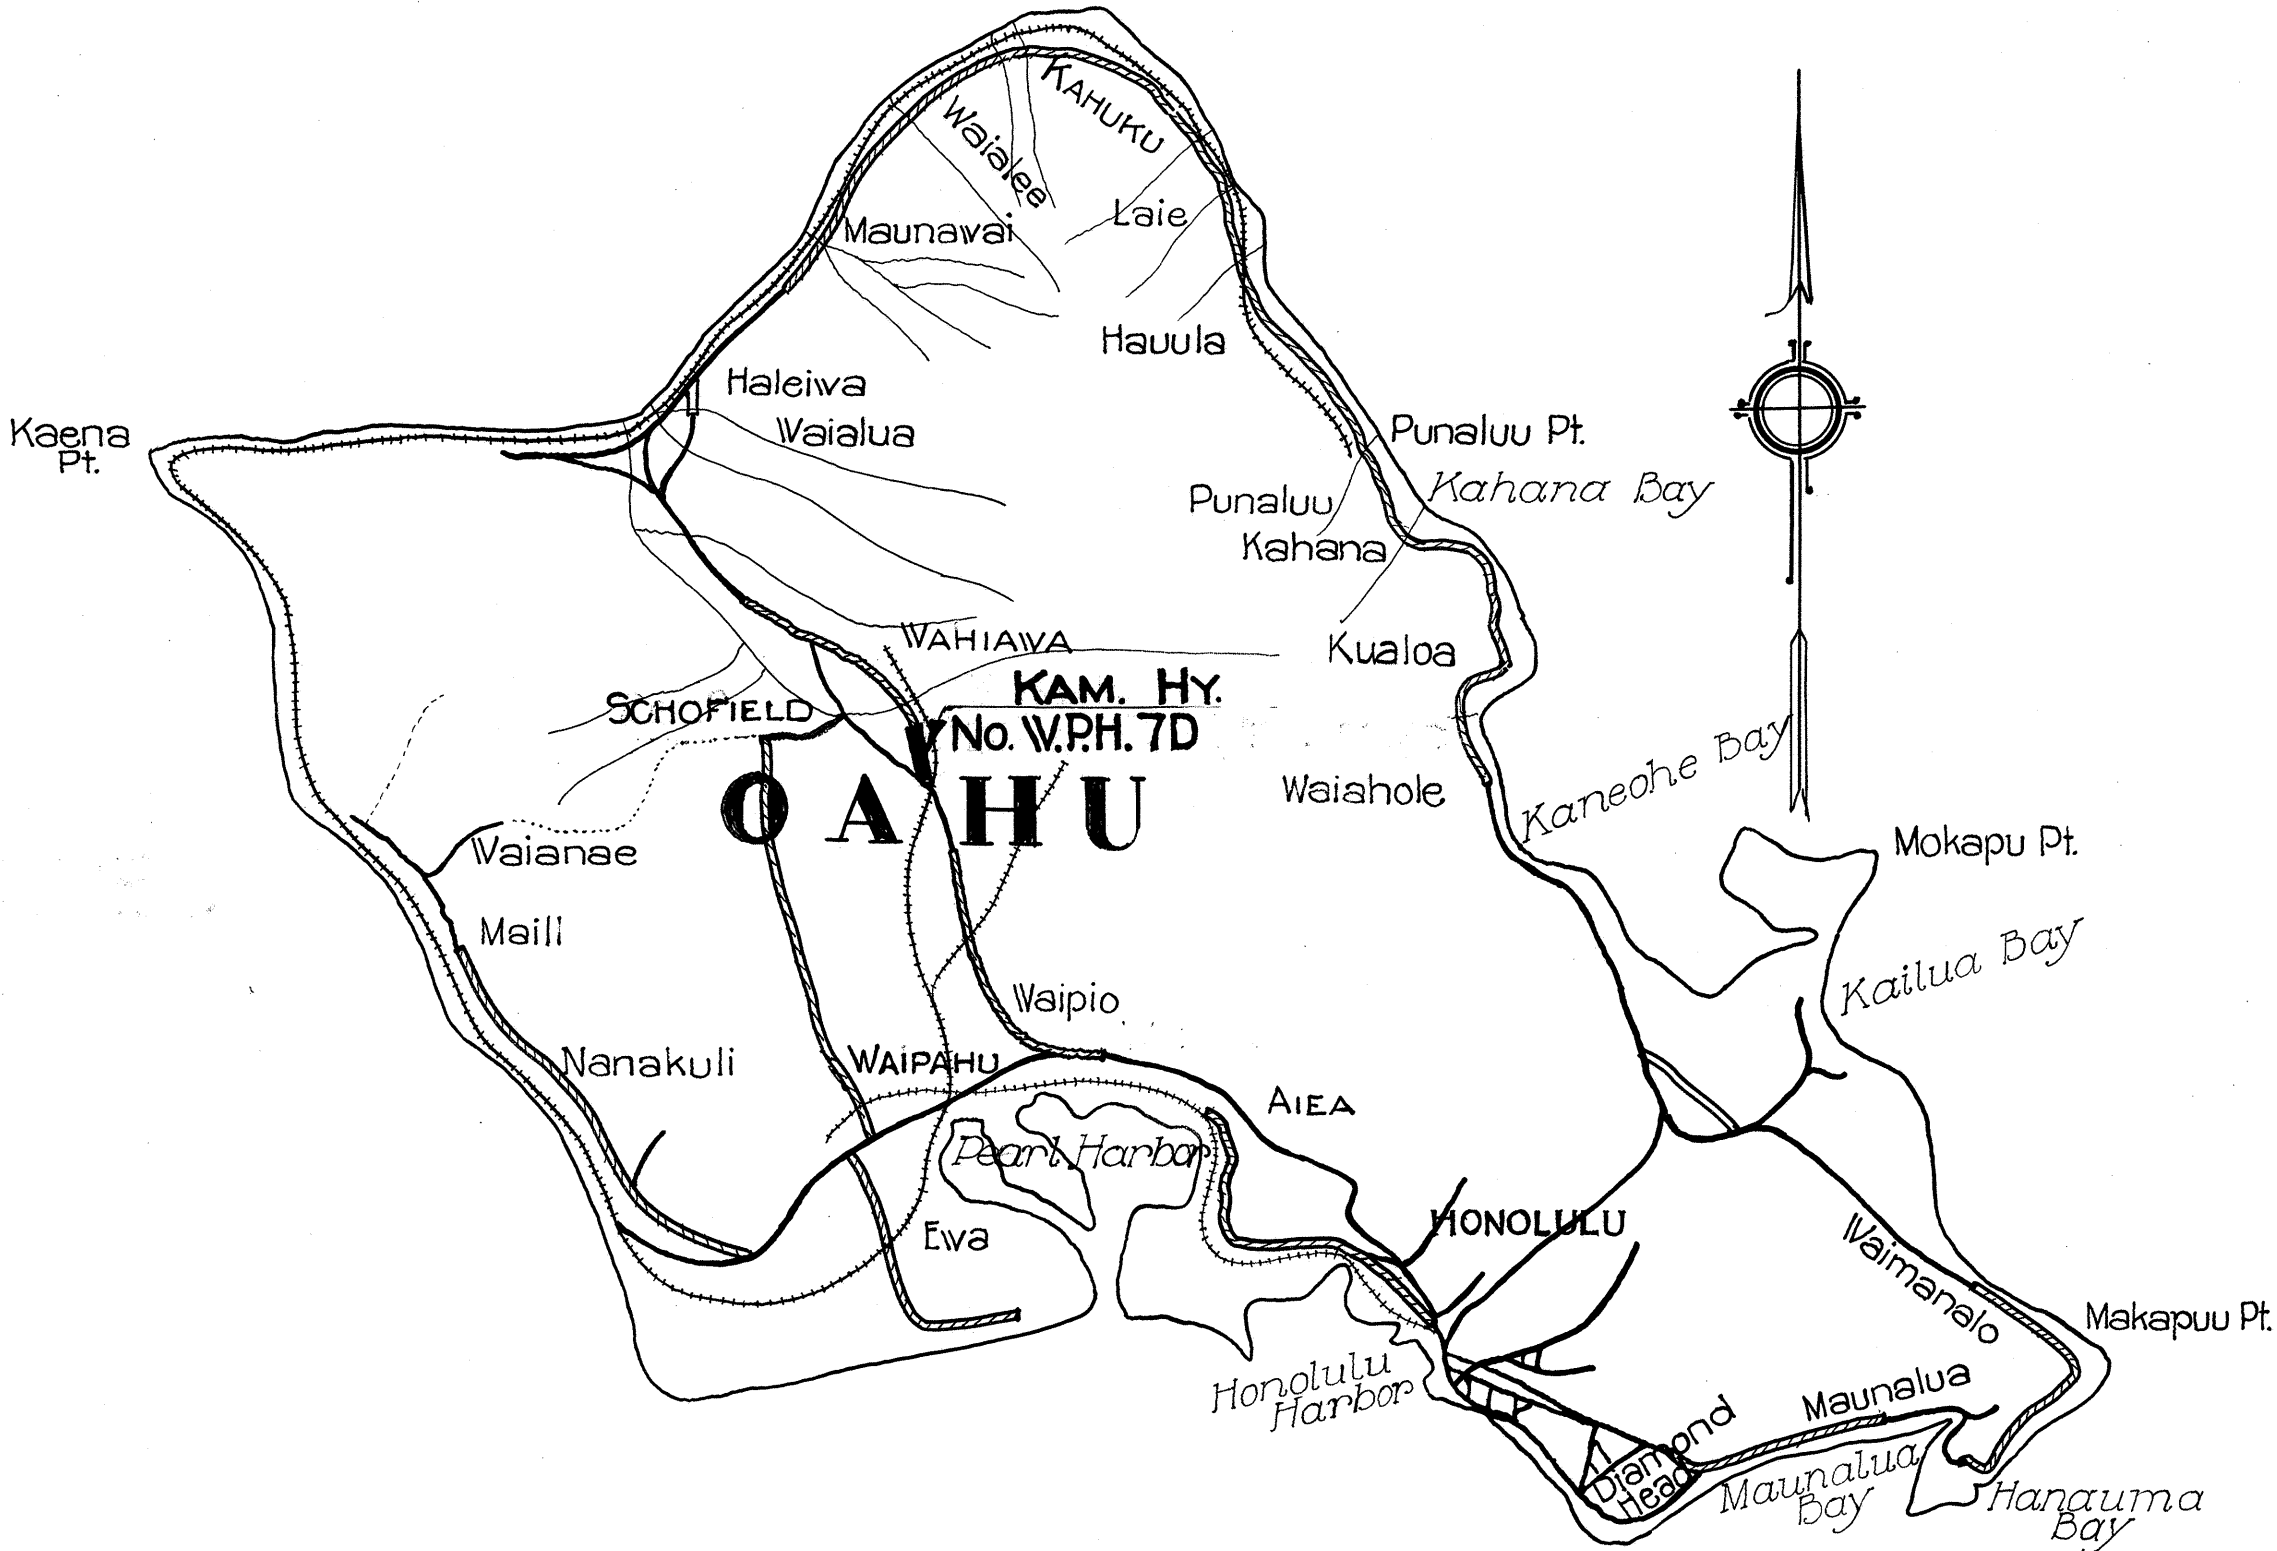

Previously Constructed Federal Aid Projects

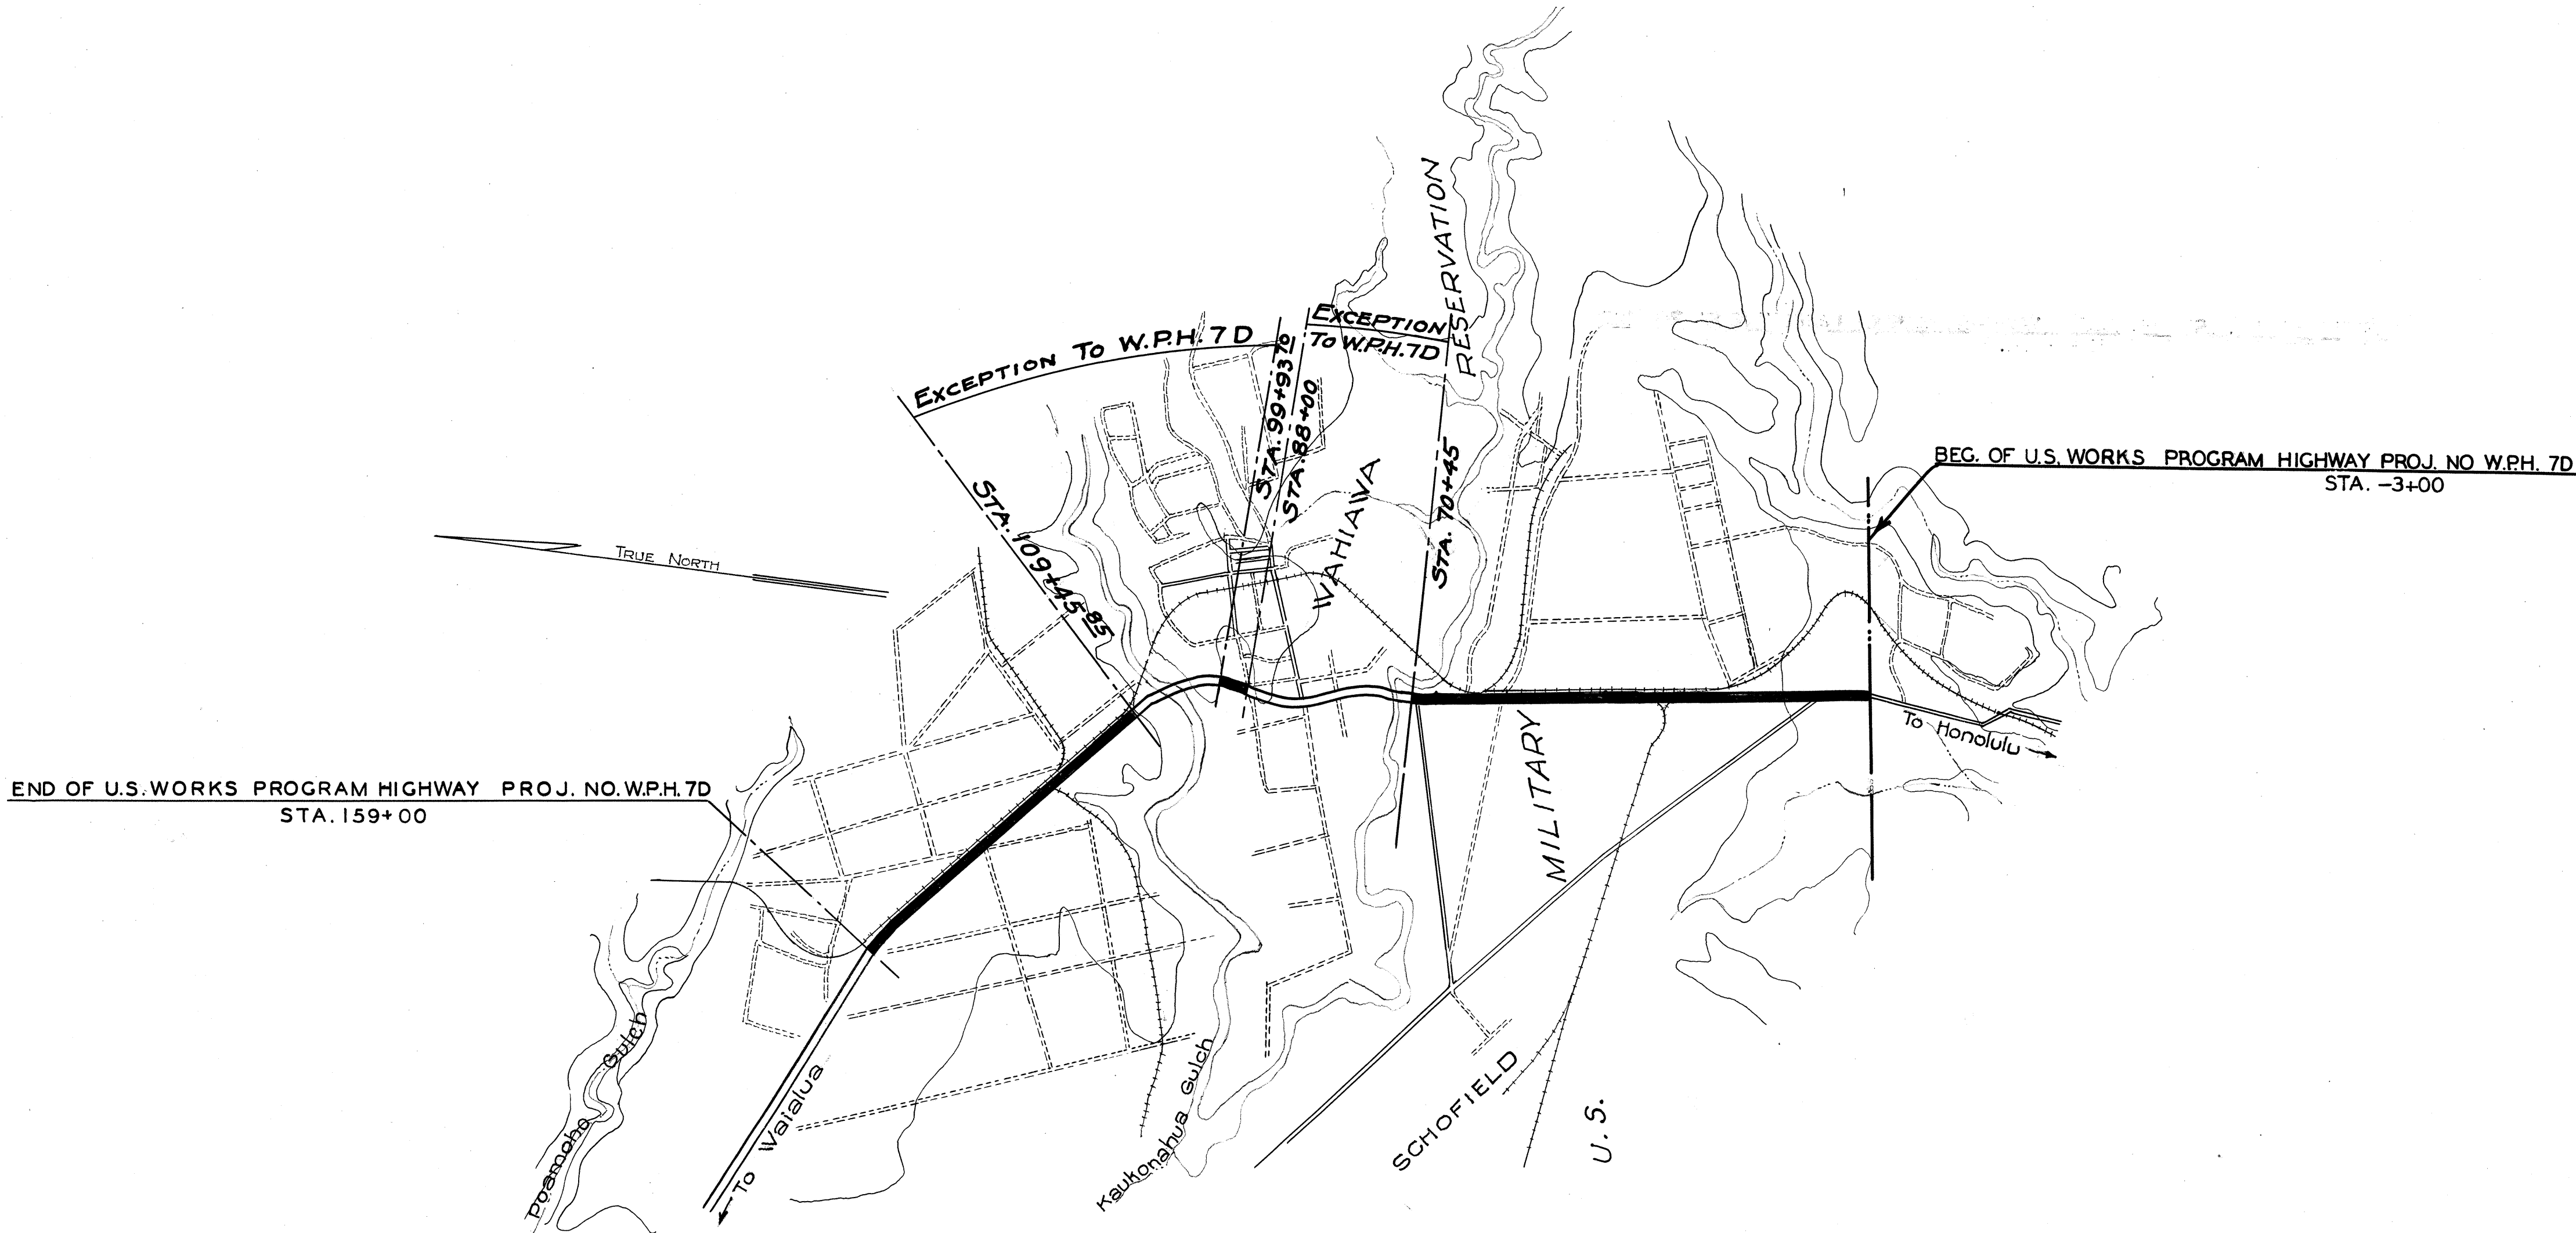

LAYOUT OF PROJECT
Scale 1"=1667'
GROSS LENGTH=3.068 MILES
EXCEPTIONS =0.513 "
NET LENGTH =2.555 "

APPROVED
Louis B. Davis
DATE
TERRITORIAL HIGHWAY ENGINEER

RECOMMENDED FOR APPROVAL

PRINCIAL HIGHWAY ENGINEER
Bureau of Public Roads
RECOMMENDED FOR APPROVAL

CHIEF ENGINEER Bureau of Public Roads
APPROVED

CHIEF, Bureau of Public Roads

4367.7

ORIGINAL PLAN	DATE
SURVEY PLOTTED BY	..
DRAWN BY	..
TRACED BY	..
QUANTITIES BY	..
CHECKED BY	..
No.	..


LANDSCAPE PLANS OF
U.S. PUBLIC WORKS PROJECT
No. W.P.H. 7-D

SCALE 1" = 100 FEET

R. O. TONGA • LANDSCAPE ARCHITECT
HONOLULU • HAWAII
DEC. 15, 1935


APPROVED: DATE:

Louis B. Glavin
TERR. HIGHWAY ENGR.

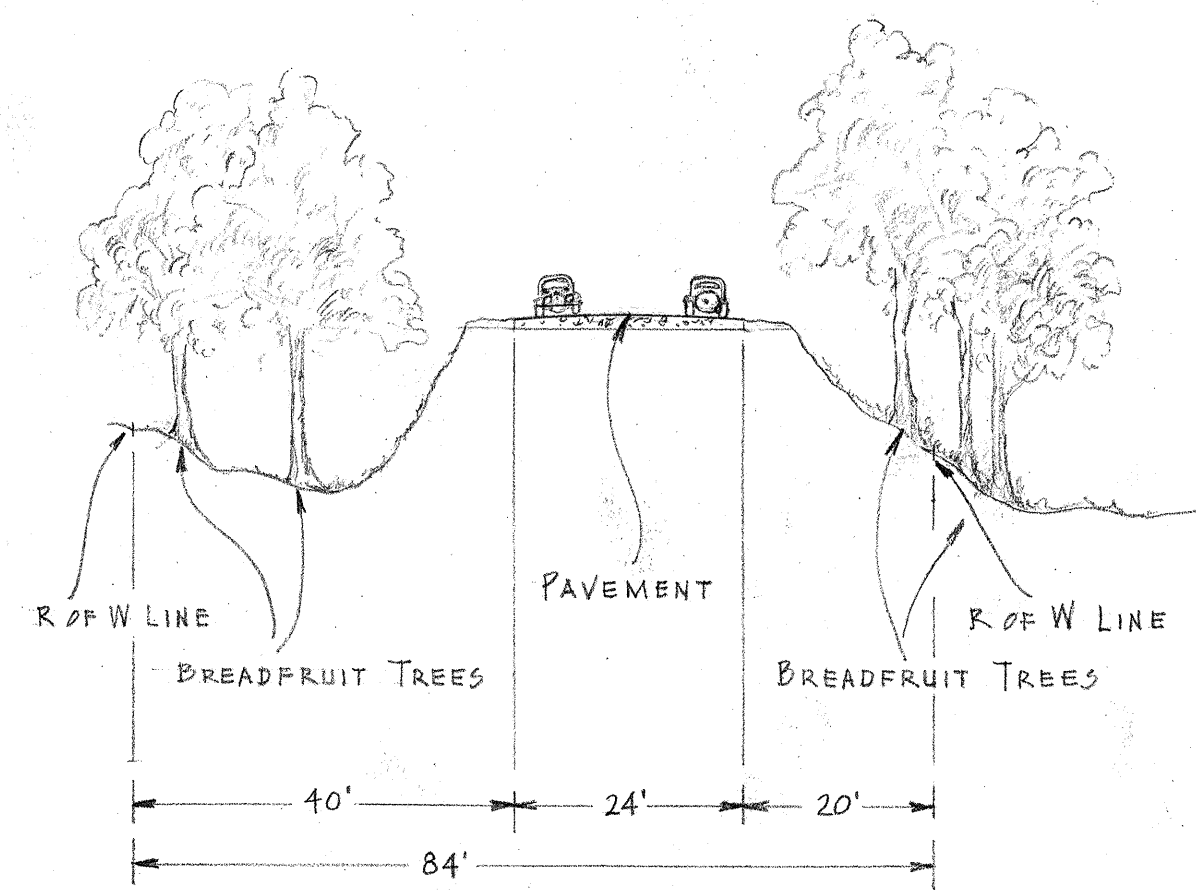




CROSS SECTION OF TYPICAL PLANTING AT STATION 5

SCALE 1" = 20 FEET

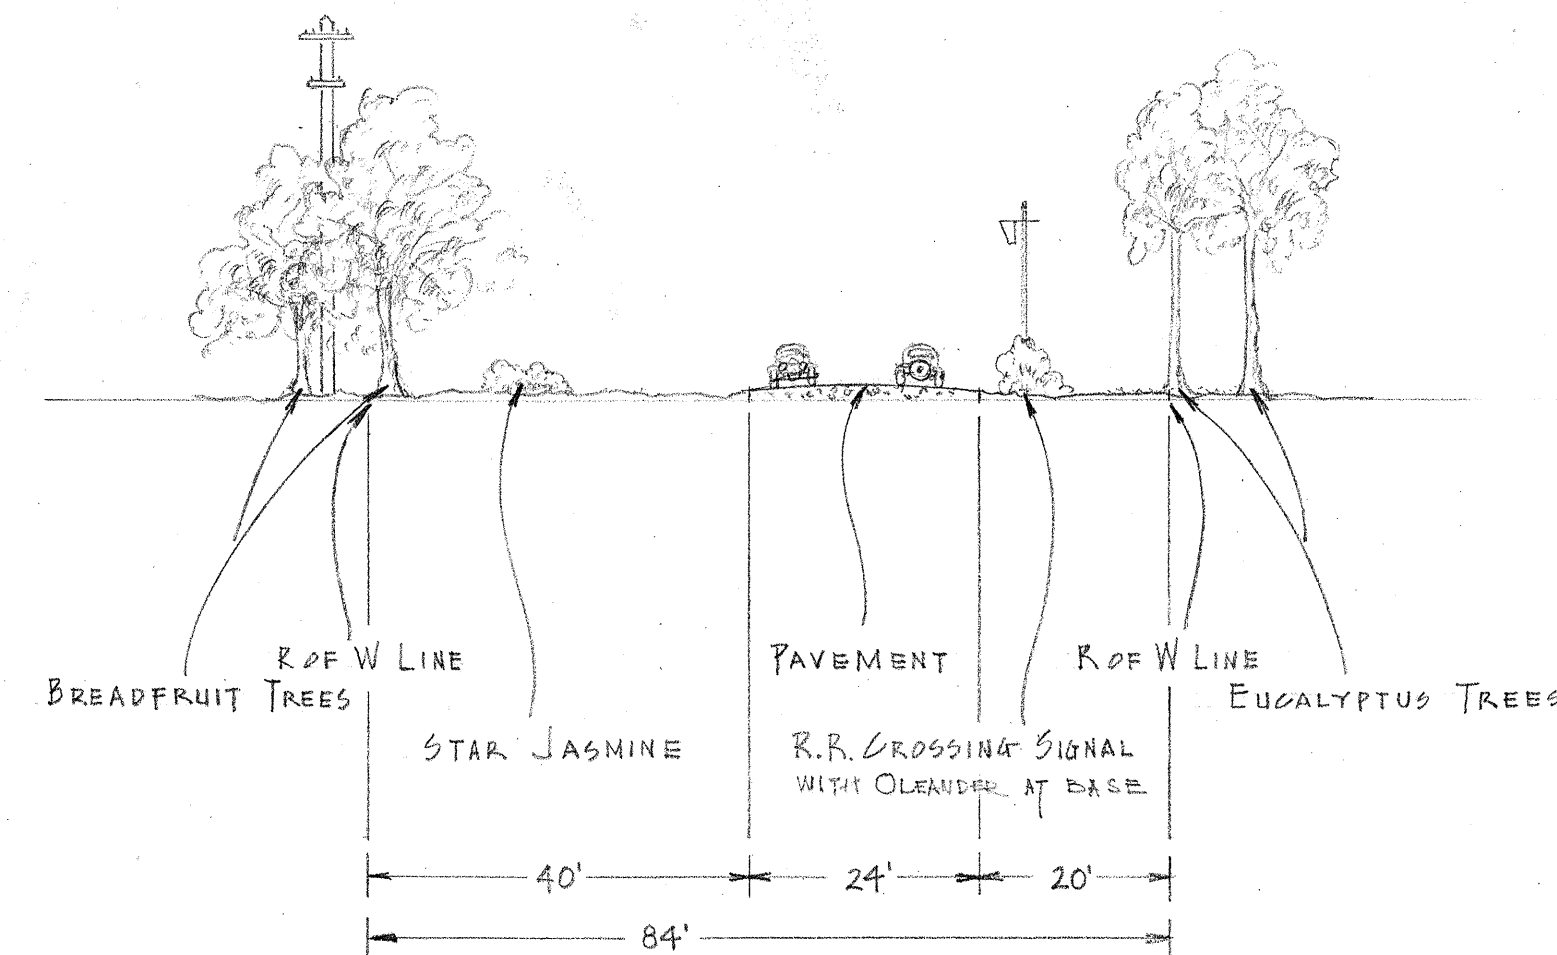


CROSS SECTION OF TYPICAL PLANTING AT STATION 23

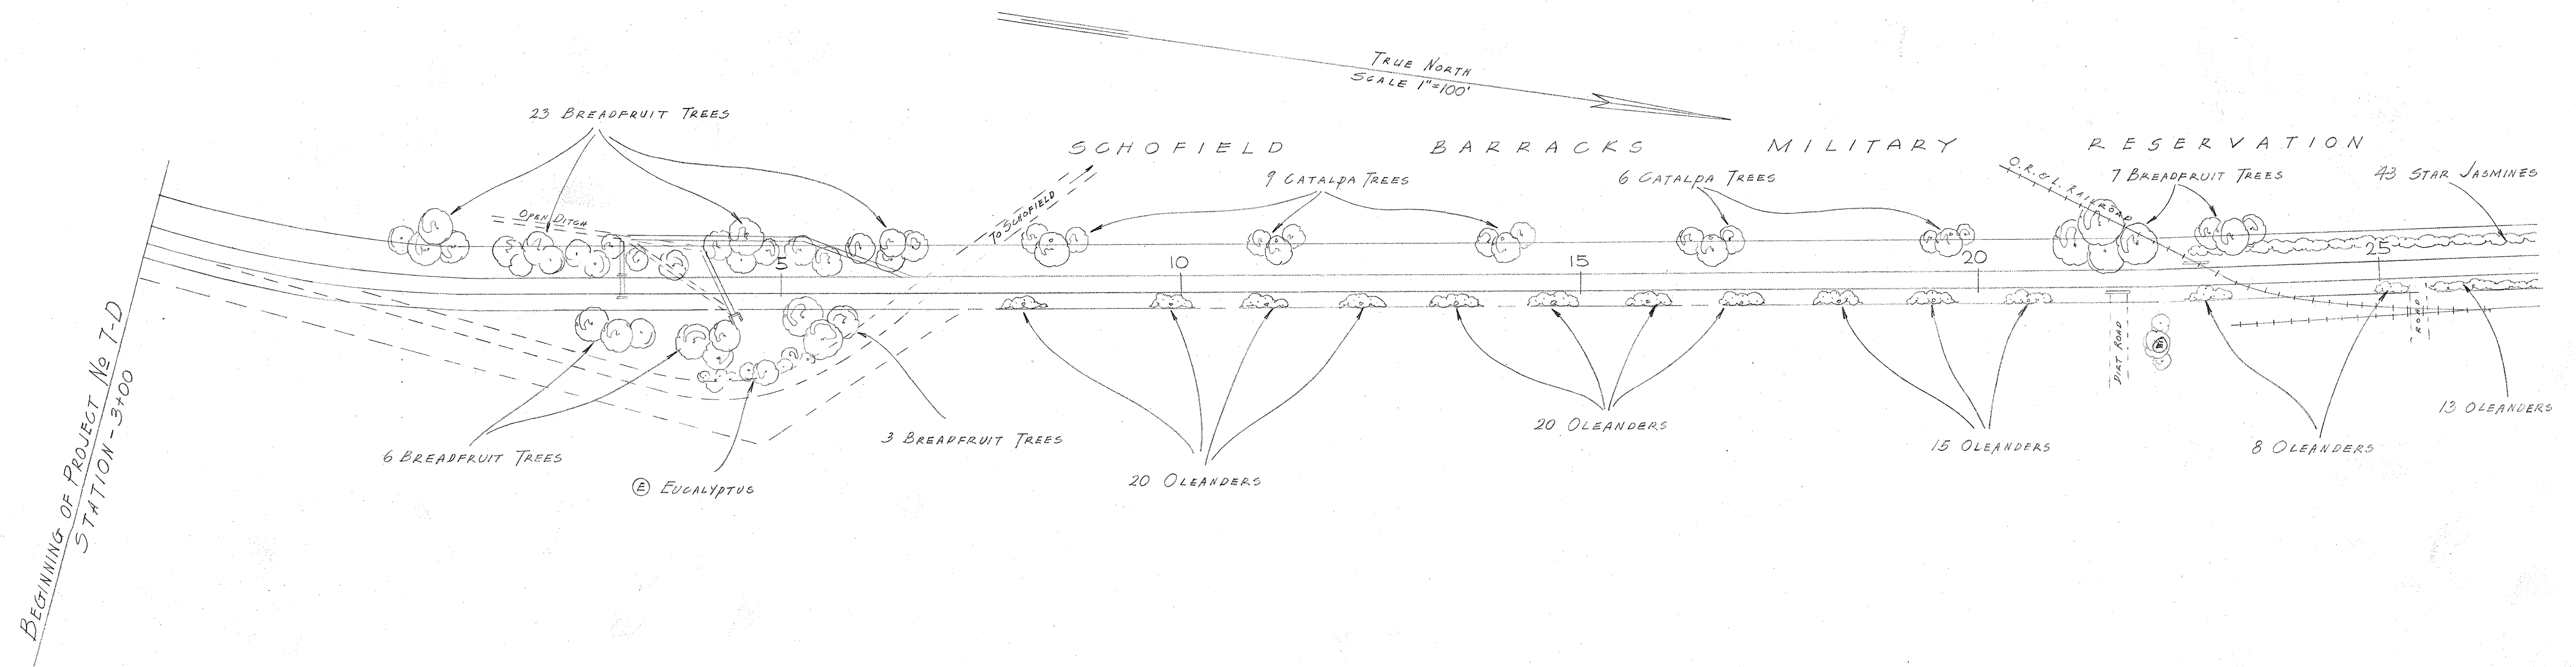

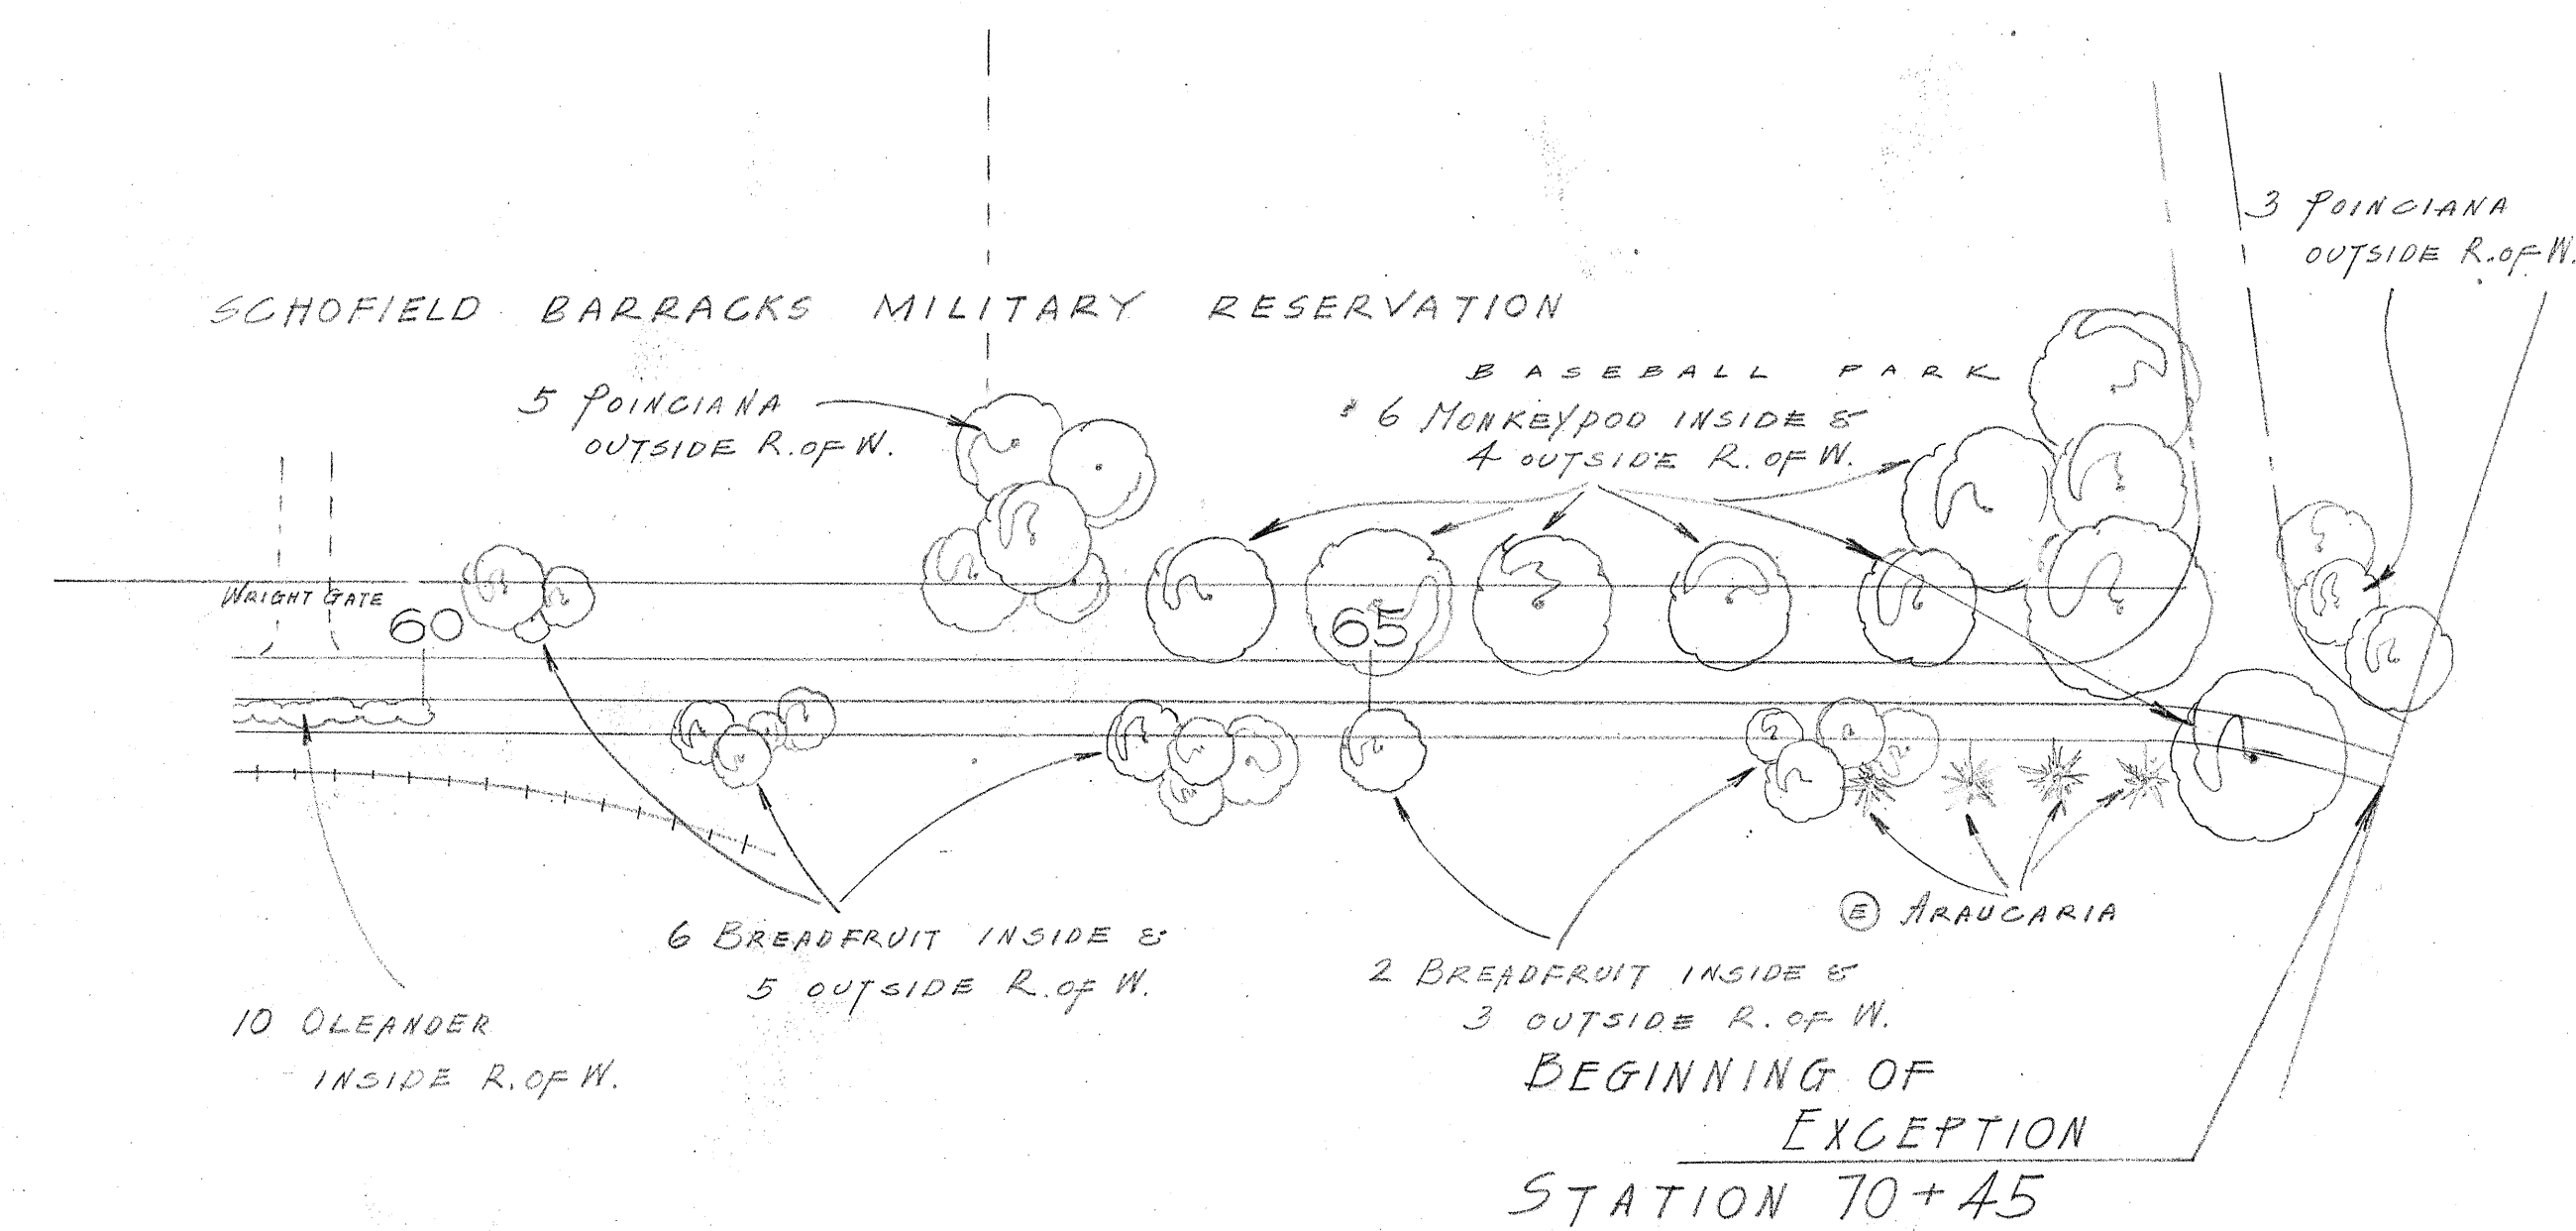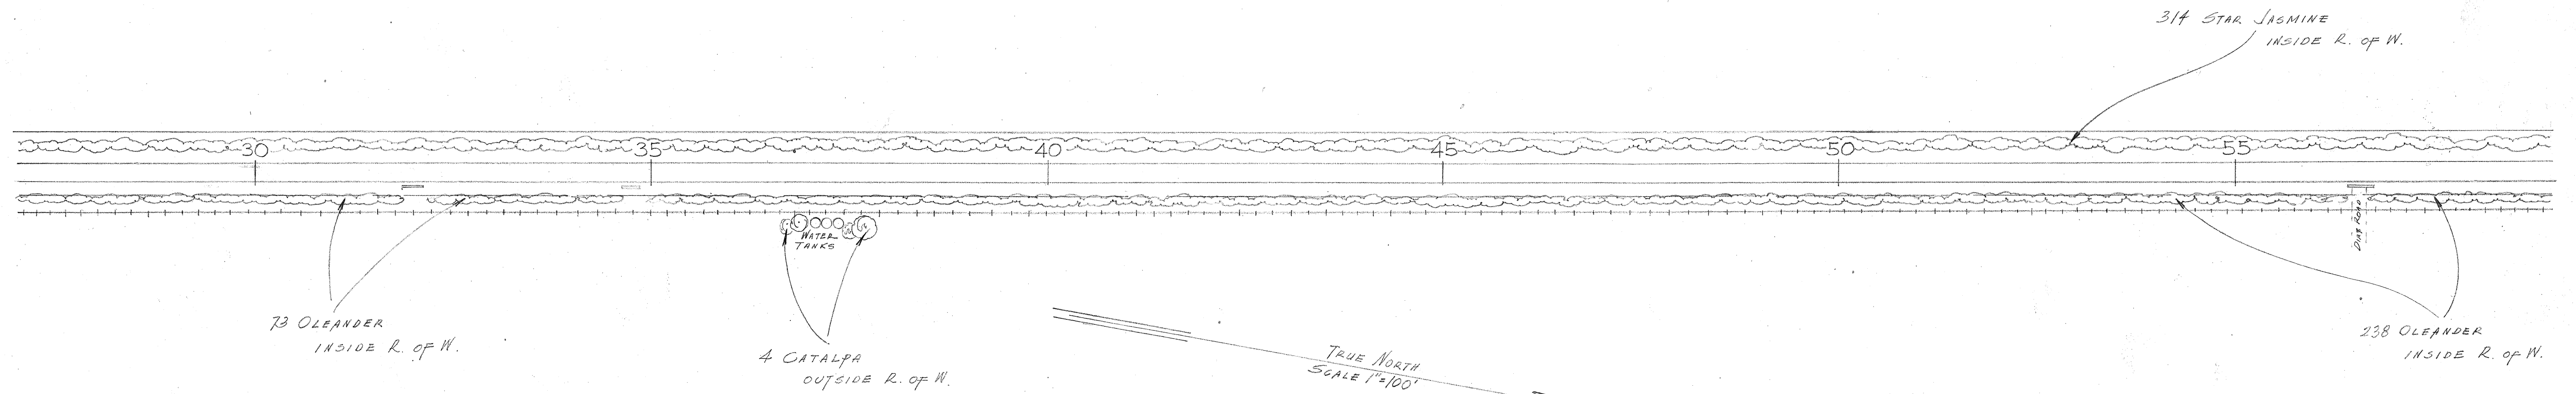


FED. ROAD DIST. NO.	STATE	FED. AID PROJ. NO.	FISCAL YEAR	SHEET NO.	TOTAL SHEETS
HAWAII	HAW	WPH 7B	1936	1	13


FED. ROAD DIST. NO.	STATE	FED. AID PROJ. NO.	FISCAL YEAR	SHEET NO.	TOTAL SHEETS
HAWAII	HAW	WPH 7D	1936	11	13

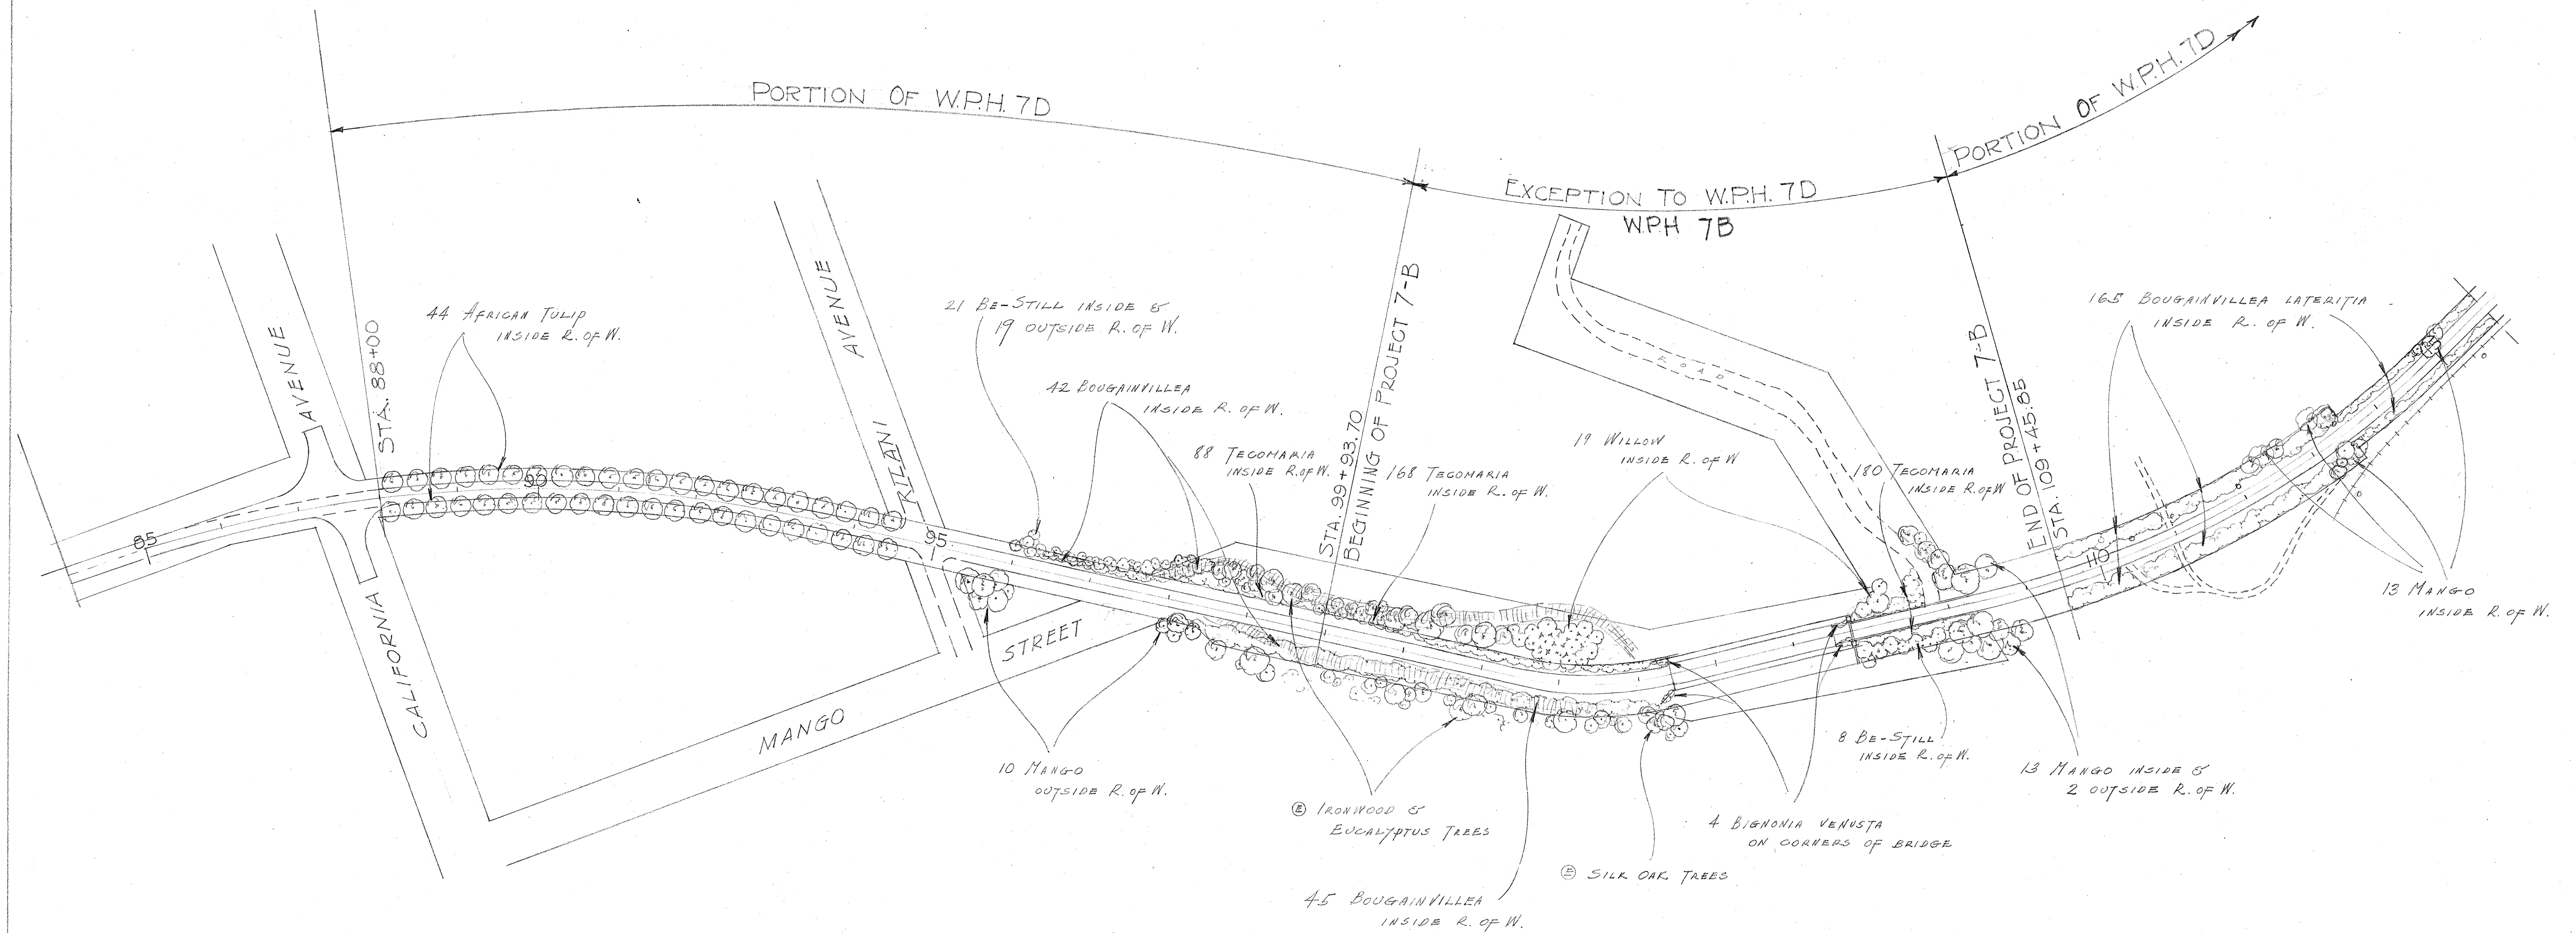

FED. ROAD DIST. NO.	STATE	FED. AID PROJ. NO.	FISCAL YEAR	SHEET NO.	TOTAL SHEETS
HAWAII	HAWAII	PH 7 D	1936	12	13

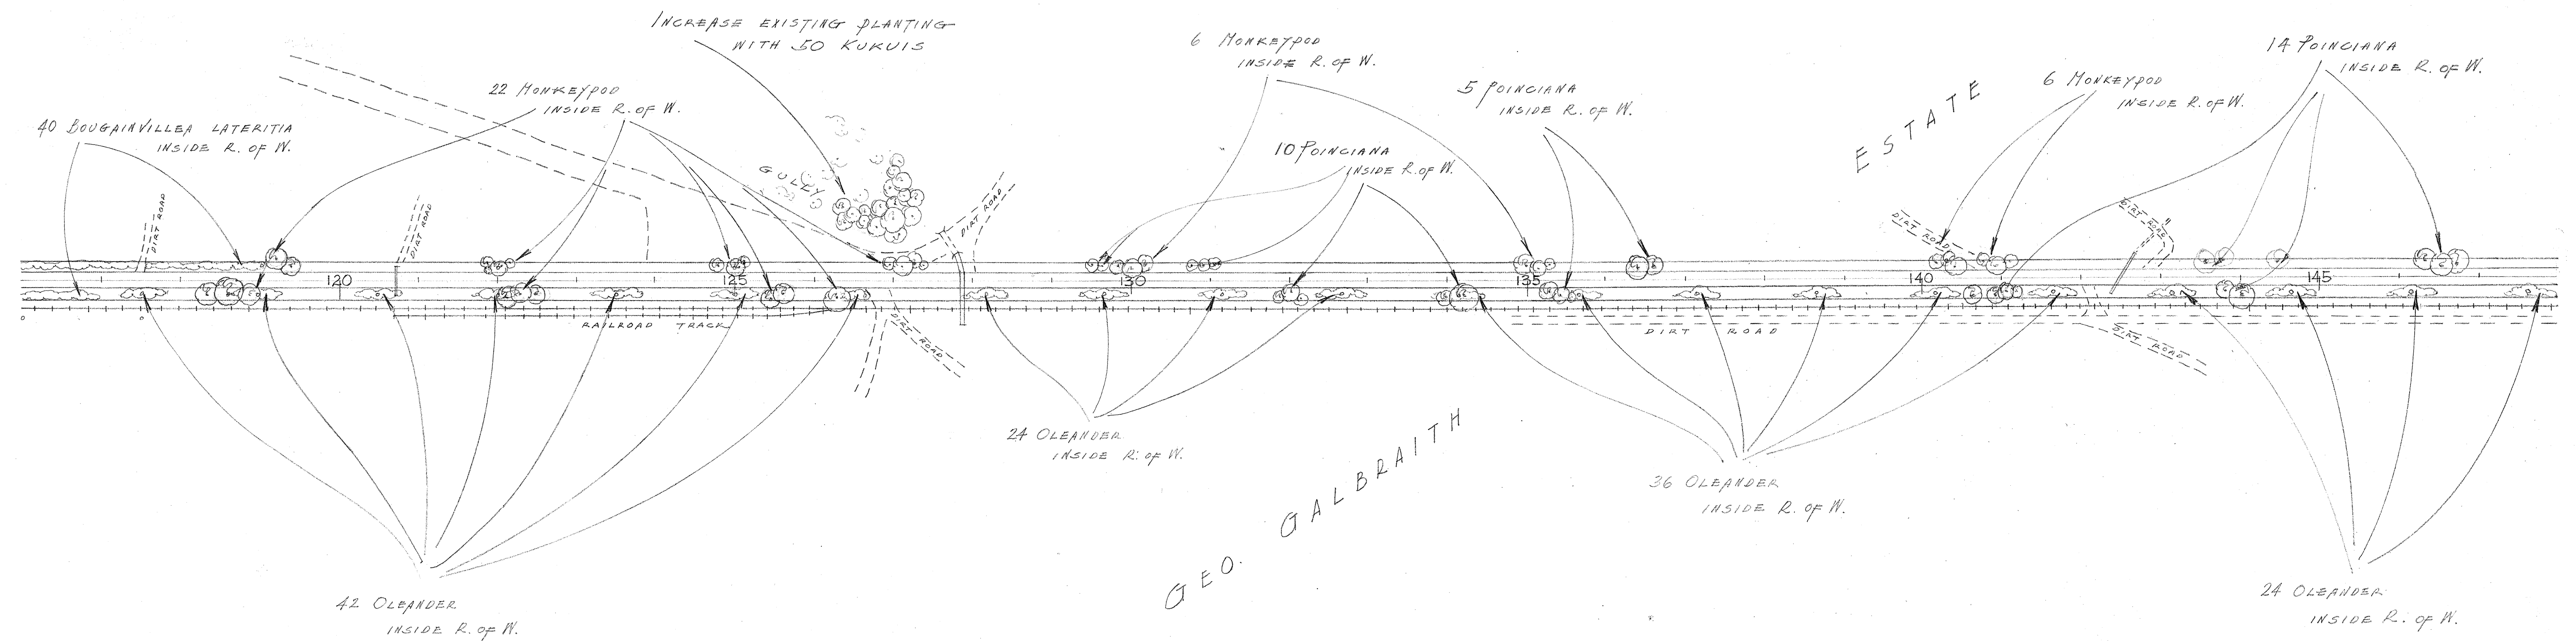

4367.12

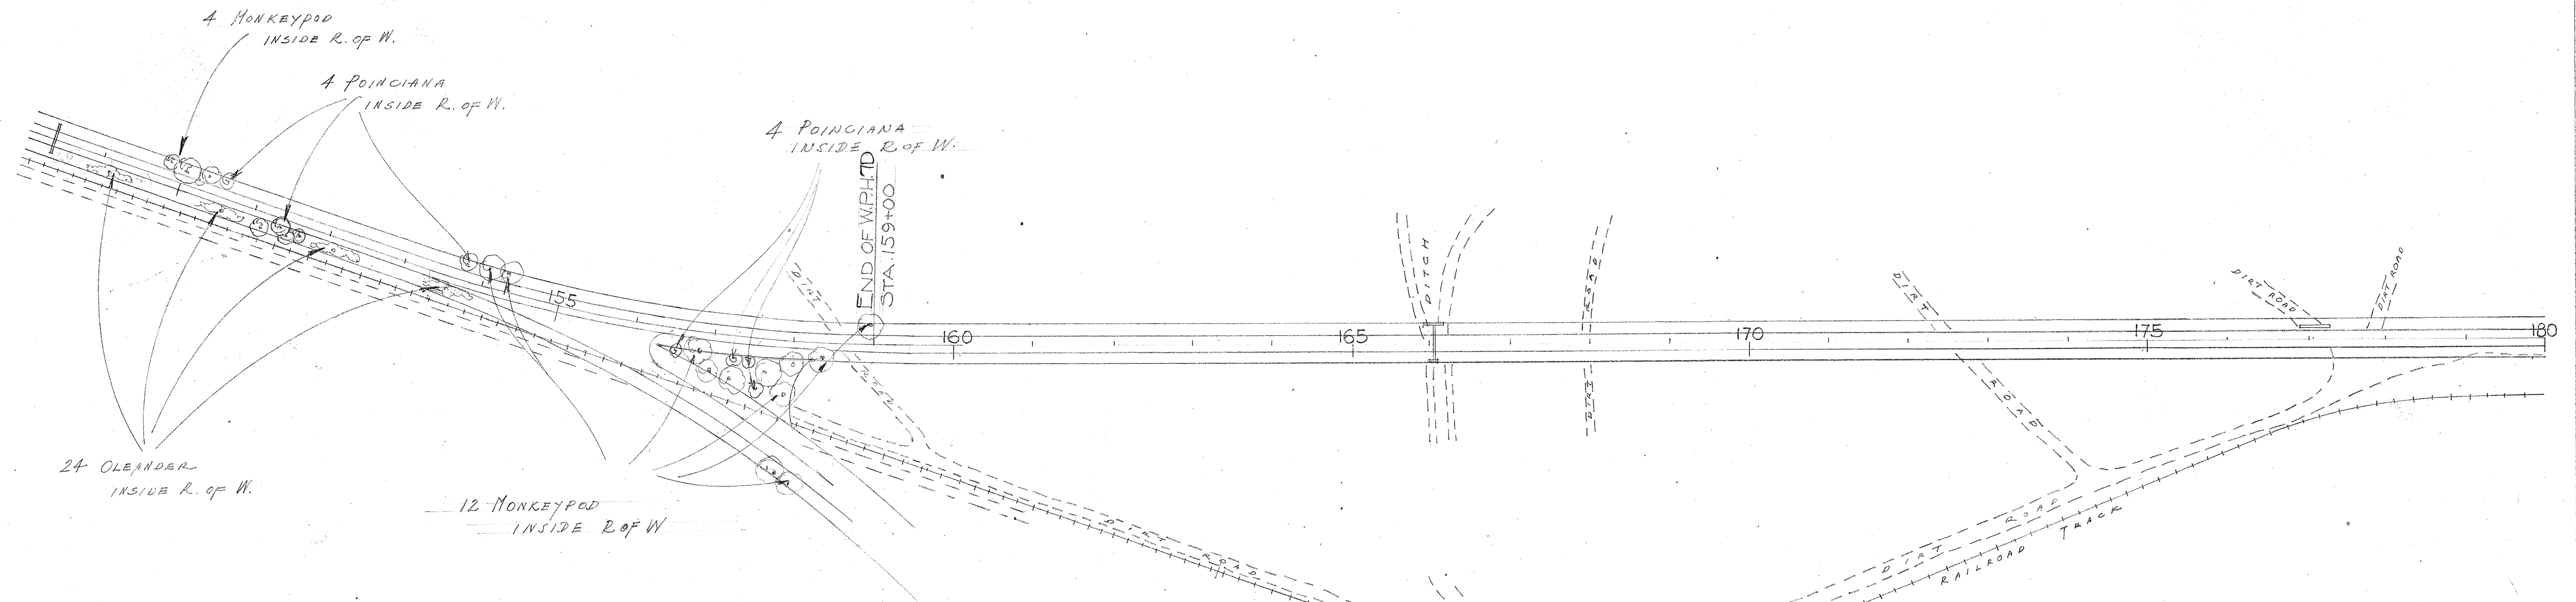

PLANTING KEY					
NO.	BOTANICAL NAME	COMMON NAME	PLANTING	ROUTING	TOTAL
1	Artocarpus incisa	Breadfruit	33	22	55
2	Catalpa longissima	Catalpa	5	14	19
3	Mangifera indica	Mango	26	12	38
4	Salix babylonica	Willow	19		19
5	Poinciana regia	Poinciana	38	7	45
6	Samanea saman	Monkeypod	56	4	60
7	Spathodea campanulata	African tulip	44		44
8	Jasminum pubescens	Star jasmine	357		357
9	Nerium indicum	Oleander (White var.)	547		547
10	Tecomania capensis	Tecomania	436		436
11	Thevetia nerifolia	Be-still (yellow var.)	29	19	48
12	Bougainvillea lateritia	Bougainvillea	292		292
13	Bignonia venusta	Huapala	8		8
14	Aleurites moluccana	Kukui	50		50
GRAND TOTAL			2018		