

INDEX TO DRAWINGS	
SHEET NO	DESCRIPTION
1	Title Sheet
2	Typical Section
3-5	Plans

FED. ROAD DIST. NO.	STATE	FED. AID PROJ. NO.	FISCAL YEAR	SHEET NO.	TOTAL SHEETS
HAWAII	HAW	9-C	1938	1	5

TERRITORY OF HAWAII

TERRITORIAL HIGHWAY DEPARTMENT

HONOLULU T.H.

PLANS OF


ROADSIDE LANDSCAPING

KAMEHAMEHA HIGHWAY


FEDERAL AID PROJECT NO. 9C

DISTRICT OF EWA

ISLAND OF OAHU

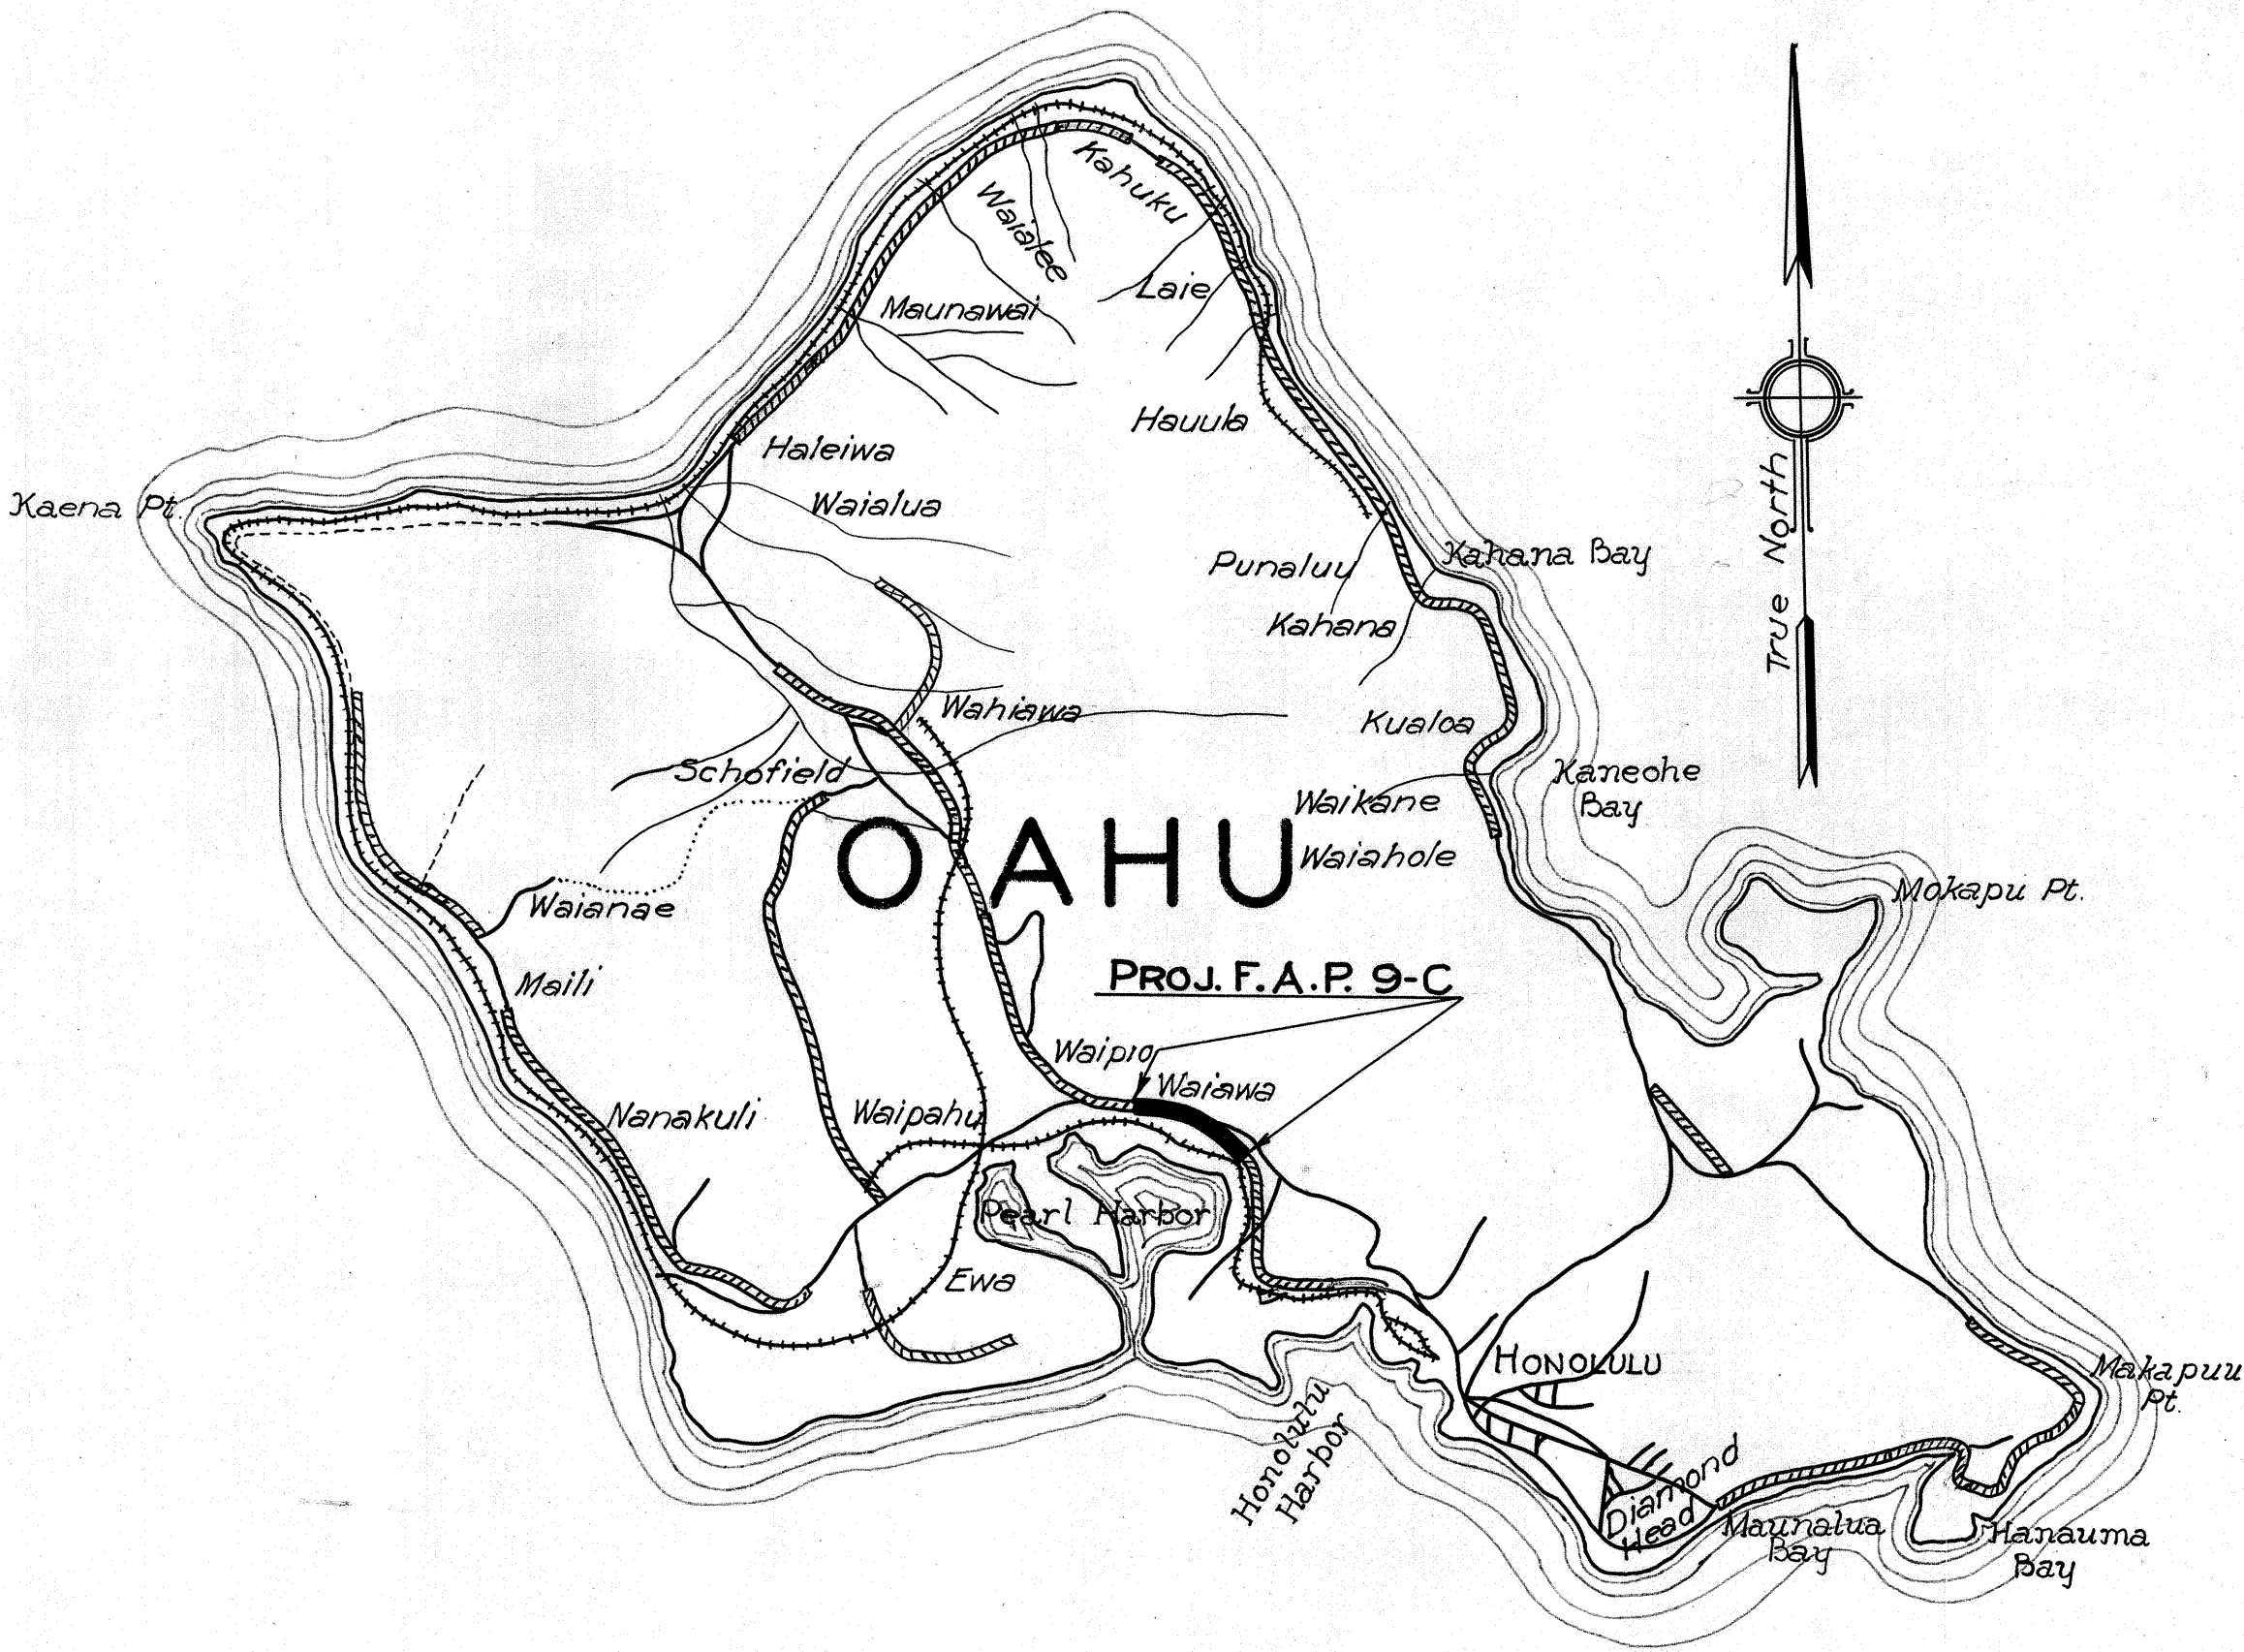

Federal Aid Projects previously constructed or under construction.

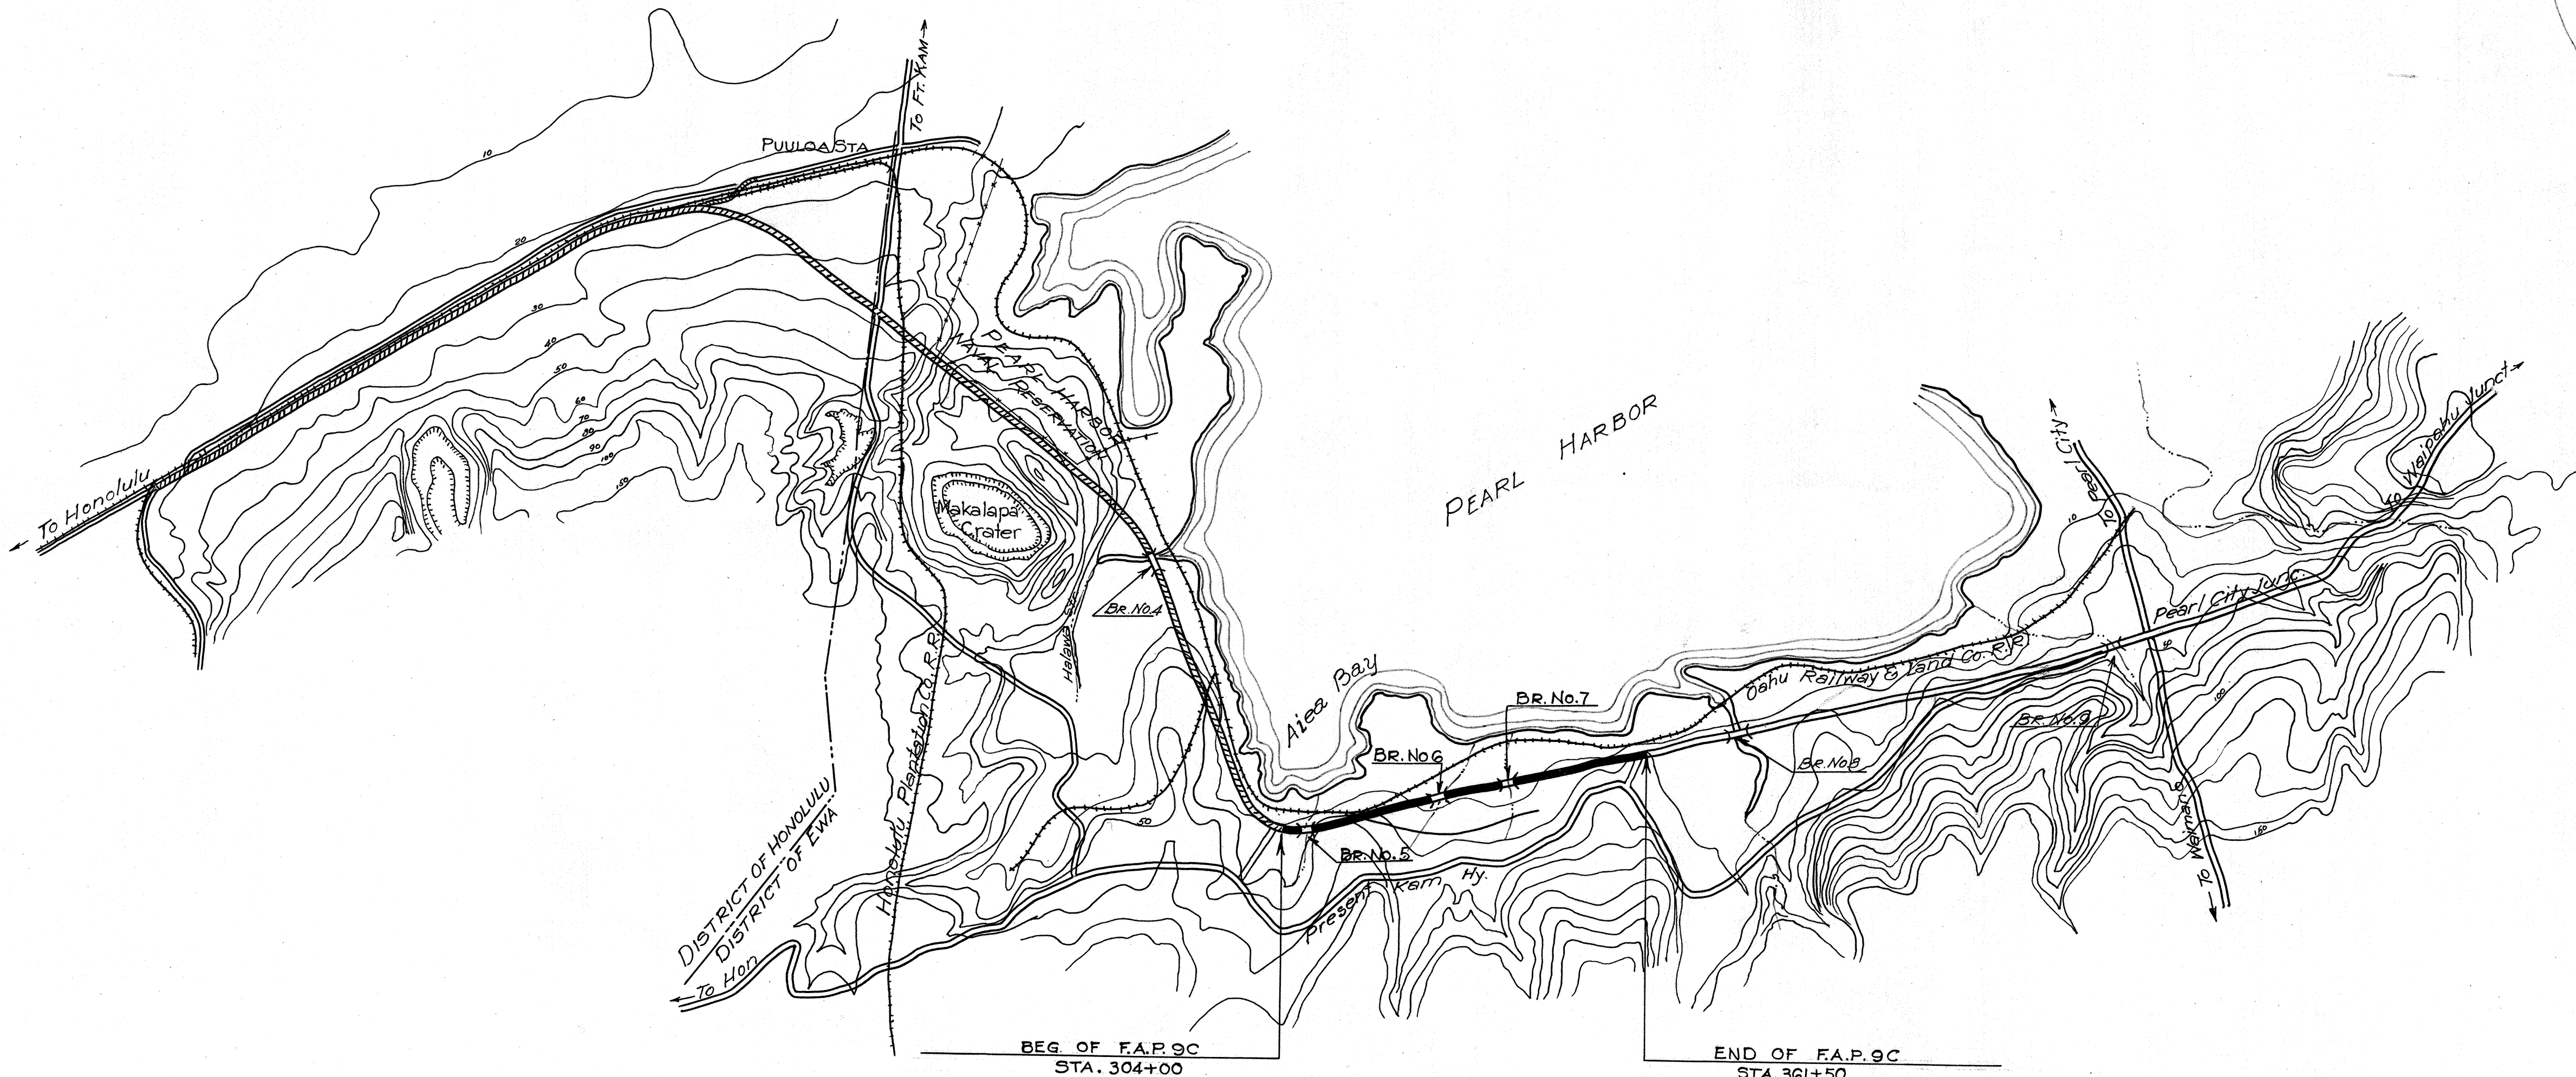

BEG. OF F.A.P. 9C

STA. 304+00

LAYOUT OF PROJECT

SCALE 1:20000

GROSS LENGTH = 1.109 MI.

BRIDGES OVER 20 FT. SPAN = 0.029 MI.

NET LENGTH ROADWAY = 1.080 MI.

END OF F.A.P. 9C

STA. 361+50

ORIGINAL PLAN	DATE
DESIGNED BY	...
TRACED BY	...
QUANTITIES BY	...
CHECKED BY	...
NO.	...

RECOMMENDED FOR APPROVAL

PRINCIPAL HIGHWAY ENGINEER, Bu. of Pub. Rds.

RECOMMENDED FOR APPROVAL

CHIEF ENGINEER, Bureau of Public Roads

APPROVED

CHIEF, Bureau of Public Roads

APPROVED

DATE FEB. 23, 1938

TERRITORIAL HIGHWAY ENGINEER