


DETAIL OF ROADSIDE PLANTING
AT STATION 317

FED. ROAD DIST. NO.	STATE	FED. AID PROJ. NO.	FISCAL YEAR	SHEET NO.	TOTAL SHEETS
HAWAII	HAW	9C	1938	2	5

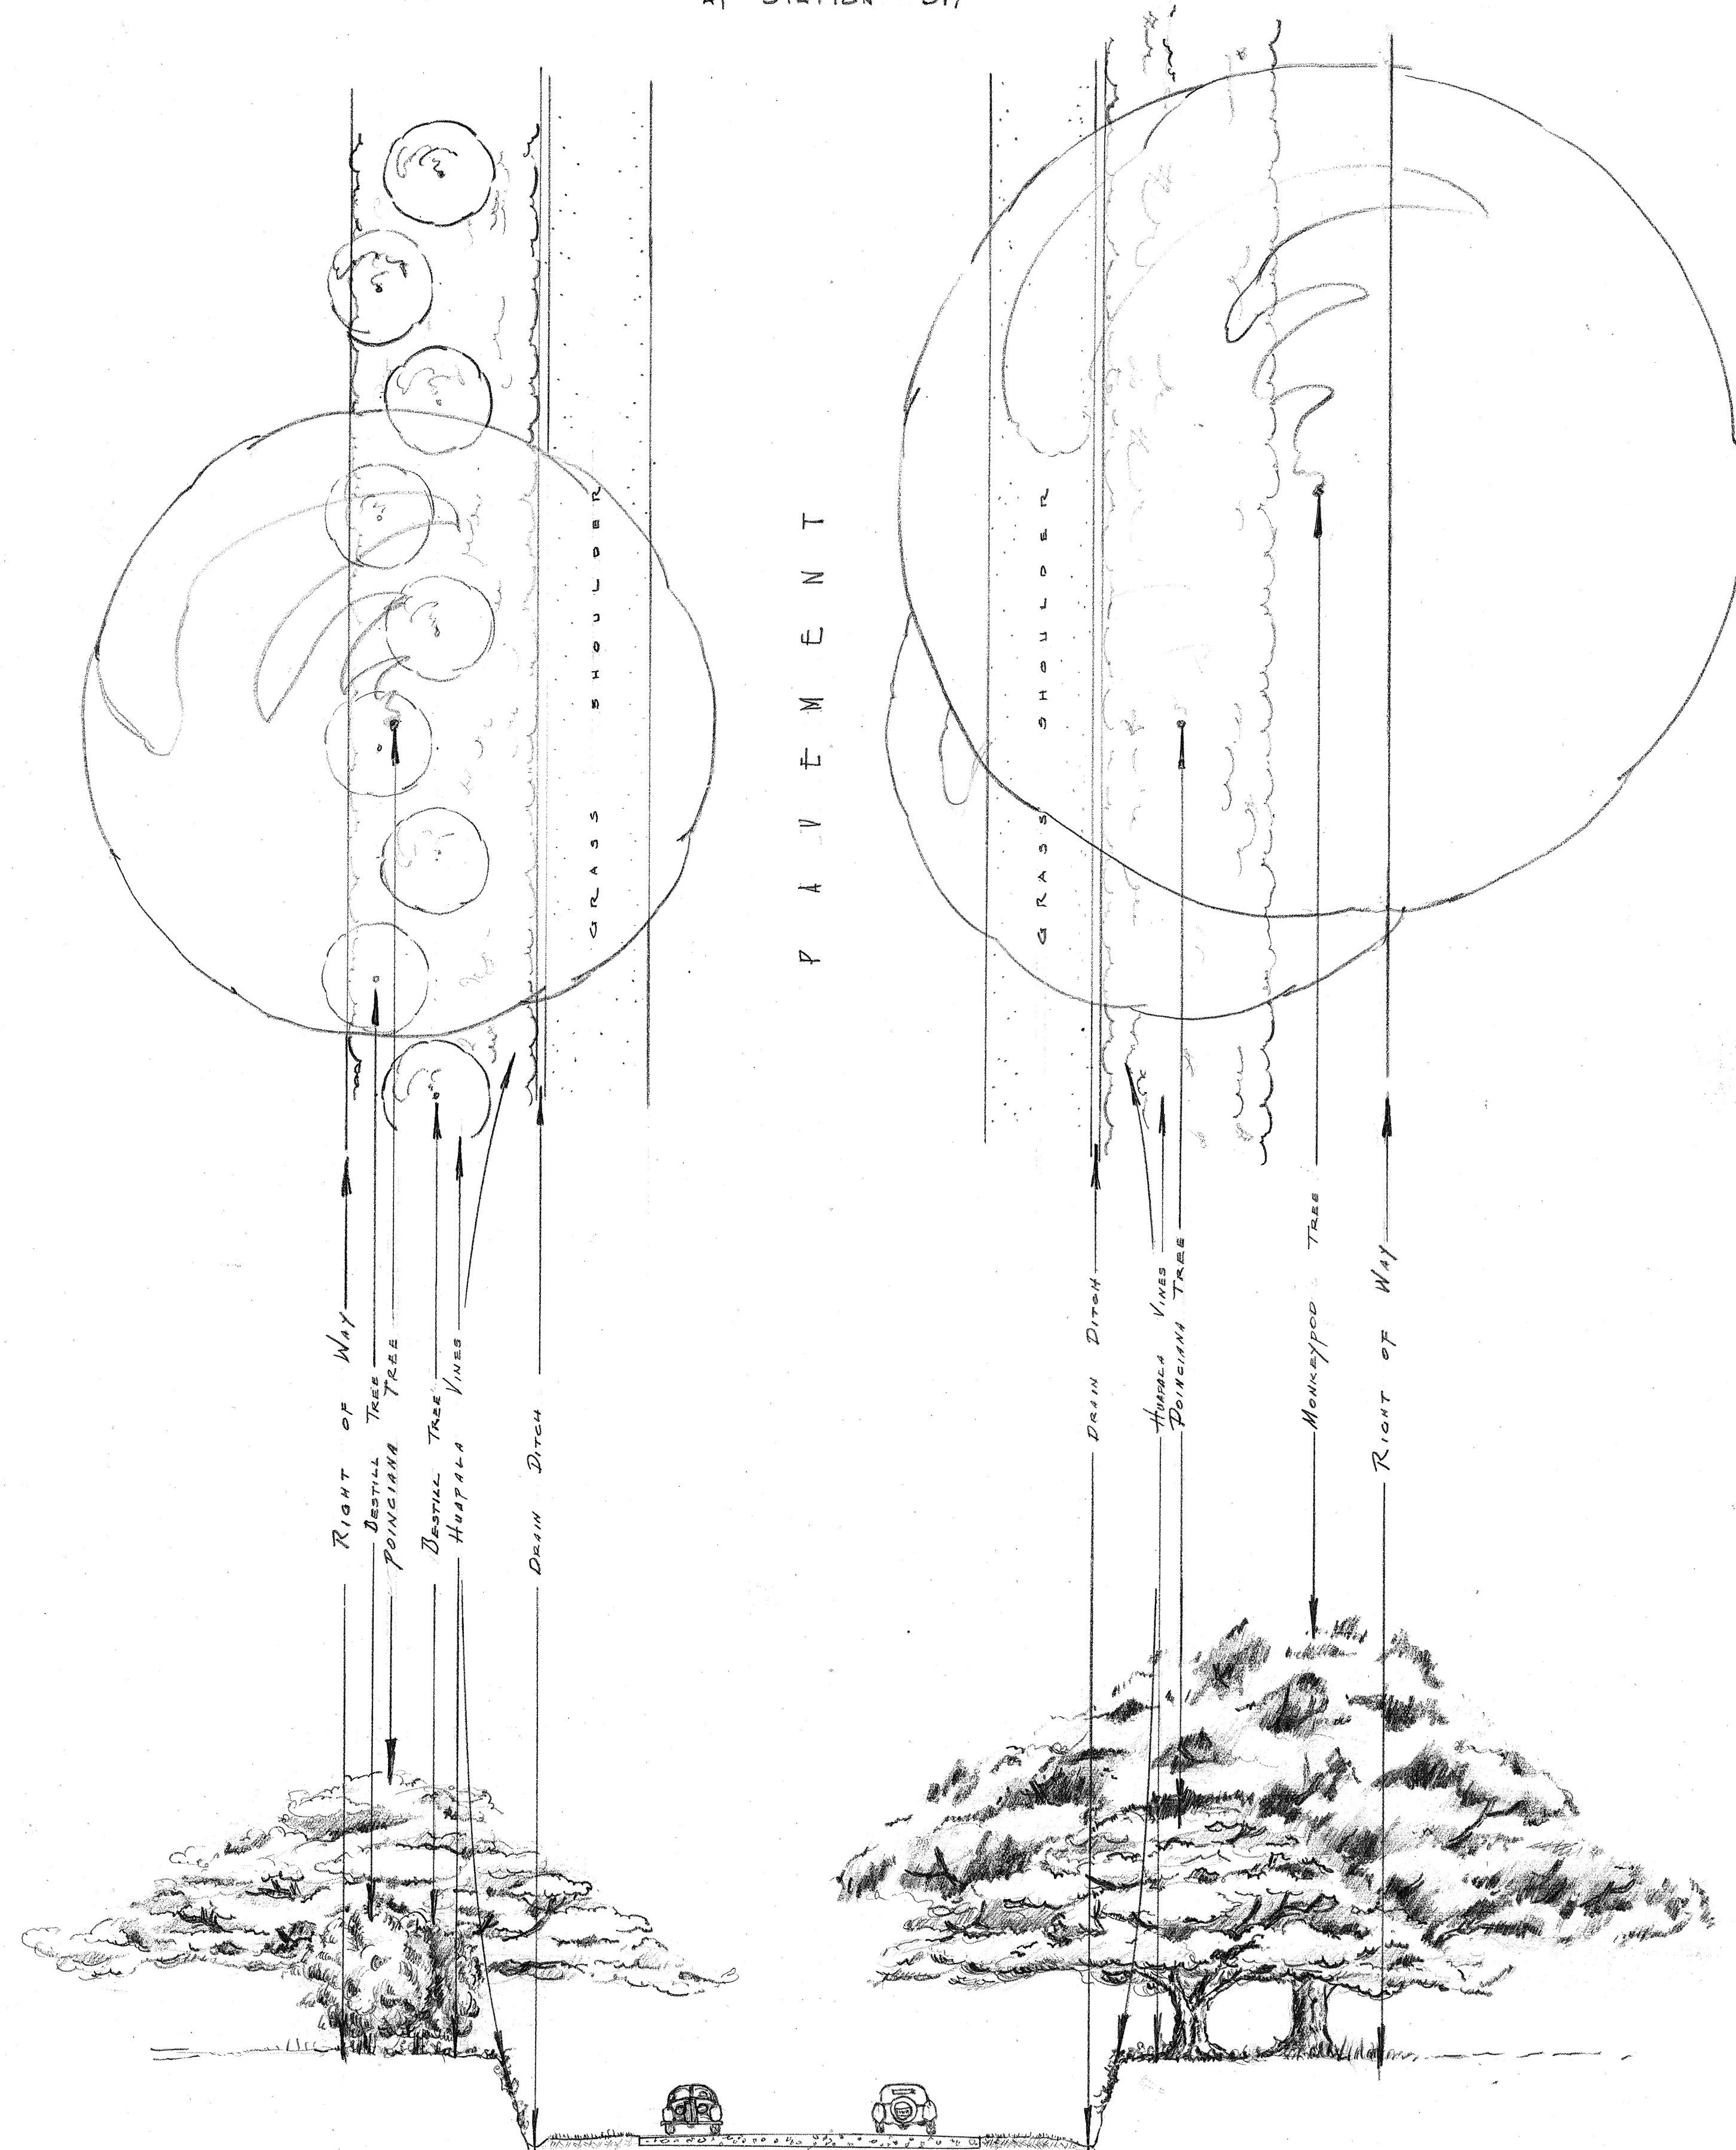

TYPICAL PLANTING AT STATION 317+00
SCALE 1" = 10 FEET

LANDSCAPE PLAN OF
FEDERAL AID PROJECT
No. F.A.P. 9-C

SCALE 1" = 10 FEET

R.C. TONGG • LANDSCAPE ARCHITECT
HONOLULU - HAWAII
NOVEMBER 3, 1937

APPROVED: *Louis Blum* DATE:
TERR. HIGHWAY ENGINEER