


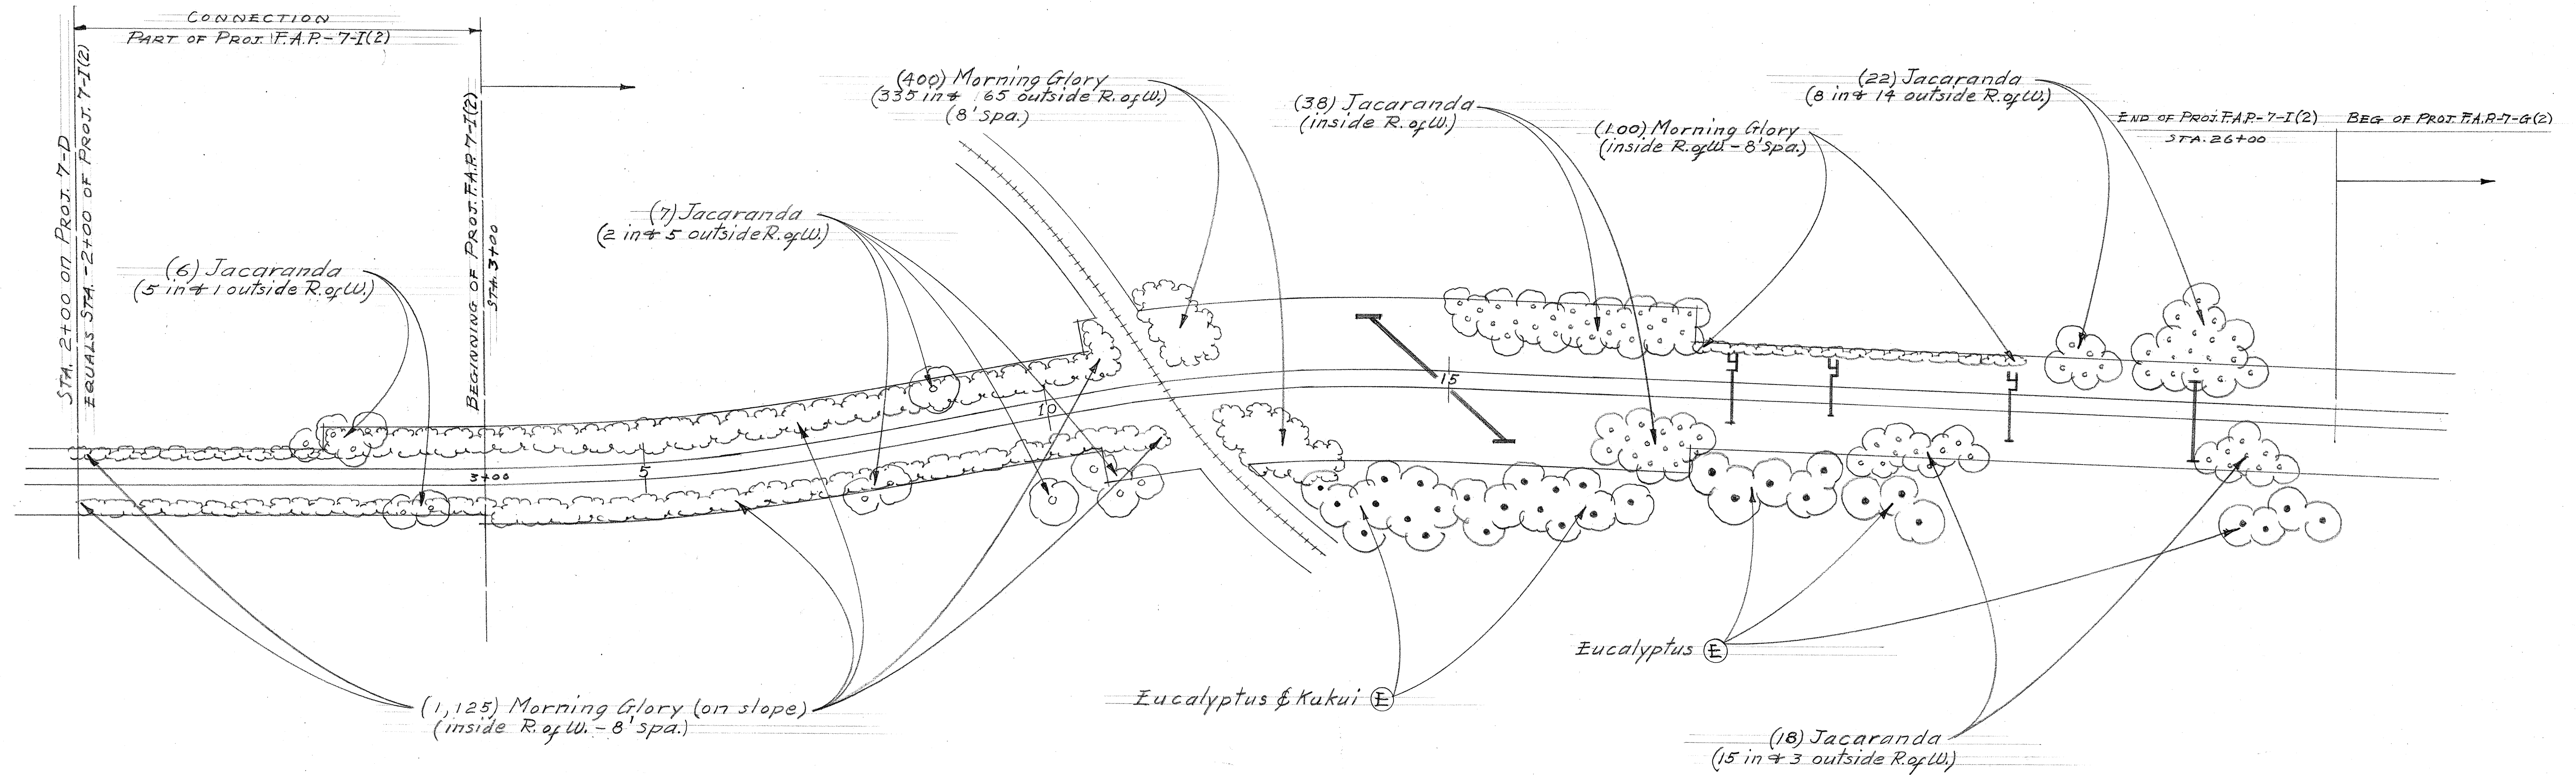

ORIGINAL PLAN	DATE
DESIGNED BY	
DRAWN BY	
CHECKED BY	
NOTE BOOK	
QUANTITIES BY	
QUANTITIES CHECKED BY	
CHECKED BY	

TERRITORIAL HIGHWAY DEPARTMENT TERRITORY OF HAWAII
PROJ. NO. F.A.P.-7-I(2)
SHEET No 2 OF SHEETS