

LIST OF COMMON ABBREVIATIONS



H.L.R.R. Hand laid riprap.
M.H.W. Masonry headwall.
Circ. Conc. Culv't. Circular concrete culvert which is either
a) cast in place circular concrete culvert or
b) concrete pipe culvert.
C.D.I. Concrete drop intake.
C.H.W. Concrete head wall.
T.P. Telephone pole.
E.P. Electric pole.
Large tree.

CURVE DATA
 $\Delta = 80^\circ 35' 05''$
R = 417.36
T = 353.84
L = 586.99
S.E. = 0.06' Per Ft.

CURVE DATA
 $\Delta = 99^\circ 24' 55''$
R = 300
T = 353.84
L = 520.84
S.E. = 0.06' Per Ft.

CURVE DATA
 $\Delta = 22^\circ 41' 50''$
R = 2836.93
T = 569.78
L = 1124.62
S.E. = 0.028' Per Ft.

FED. ROAD DIST. NO.	STATE	FED. AID PROJ. NO.	FISCAL YEAR	SHEET NO.	TOTAL SHEETS
Hawaii	Haw.	38A(2)	1941	5	49

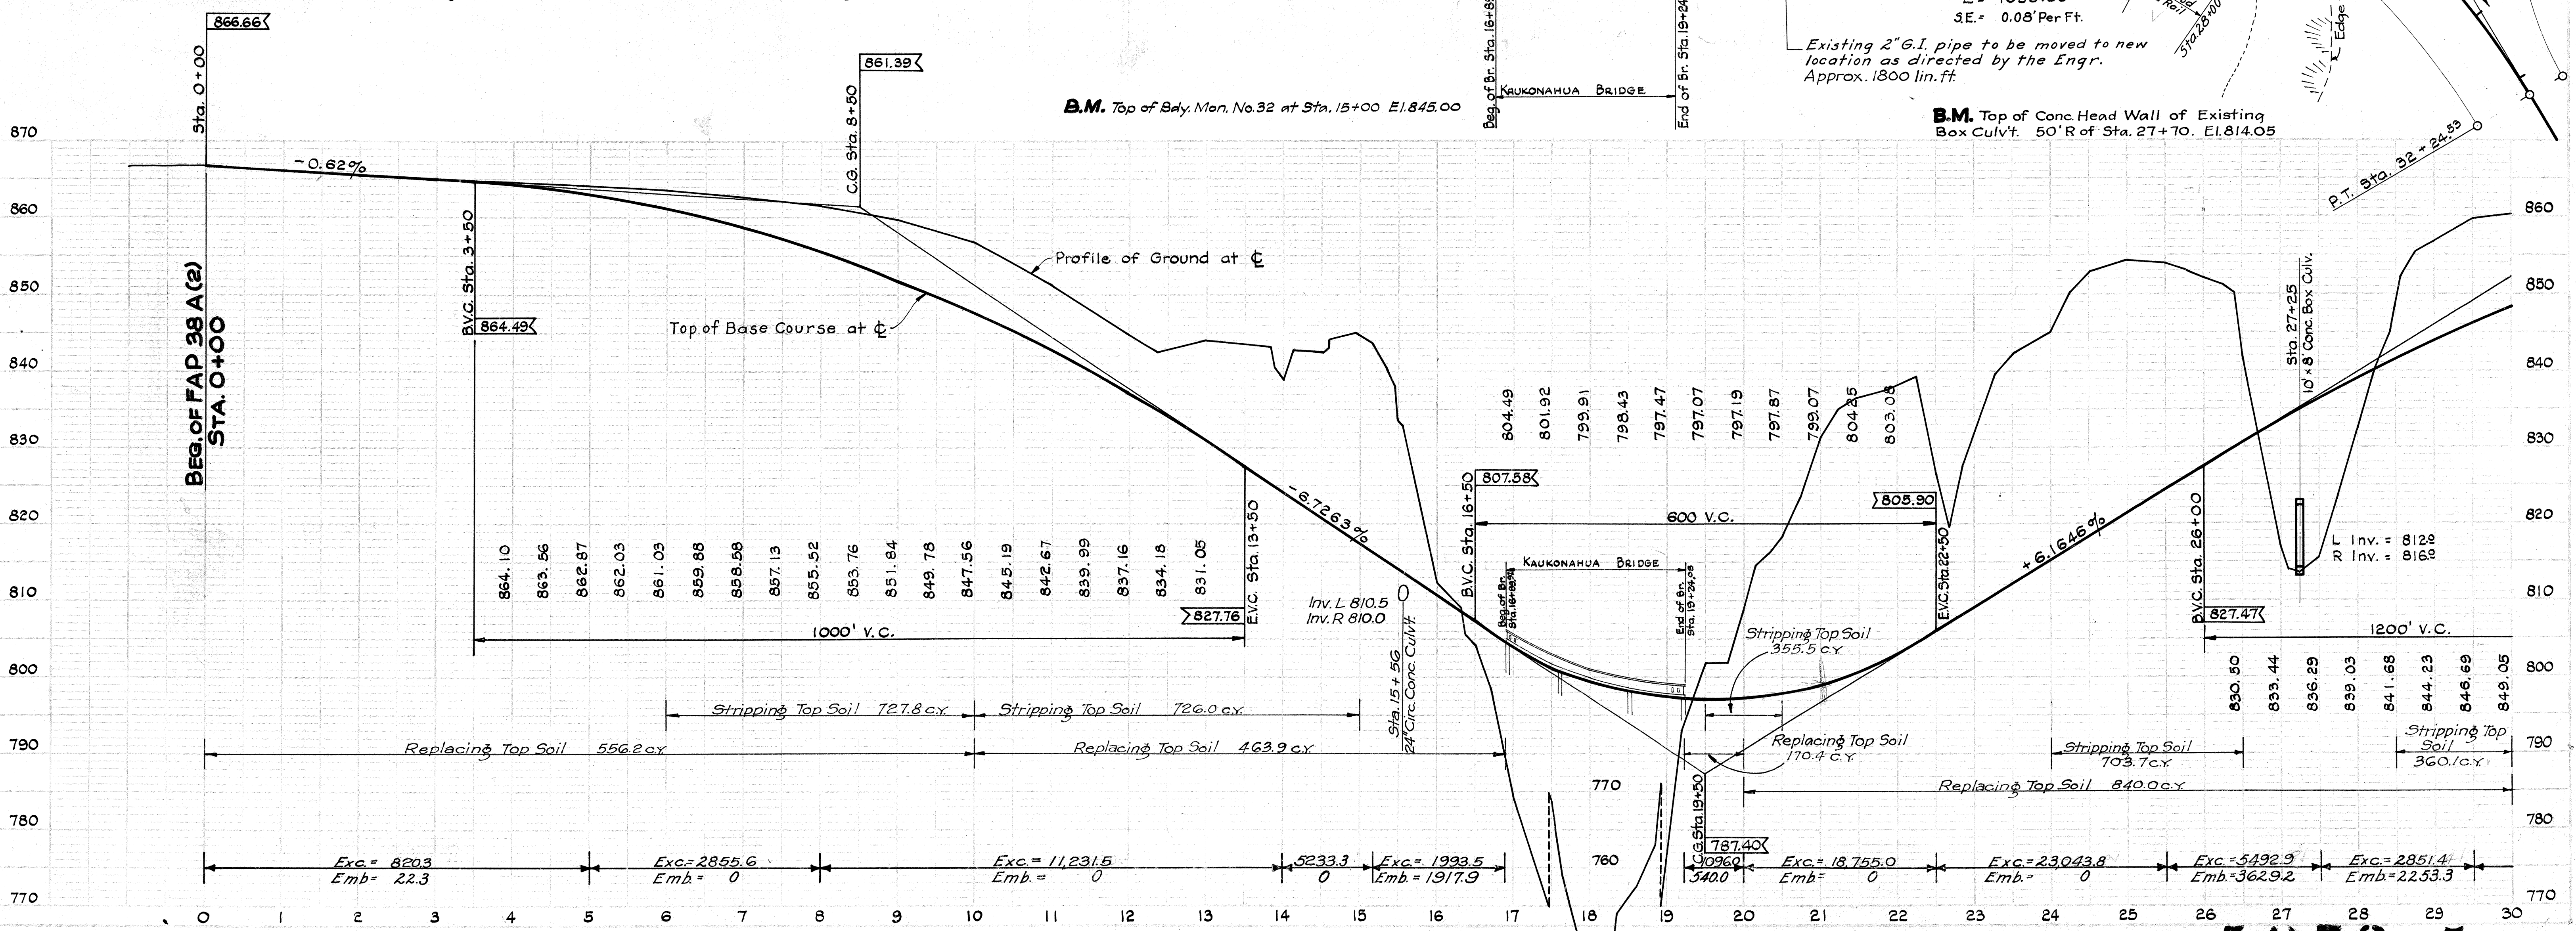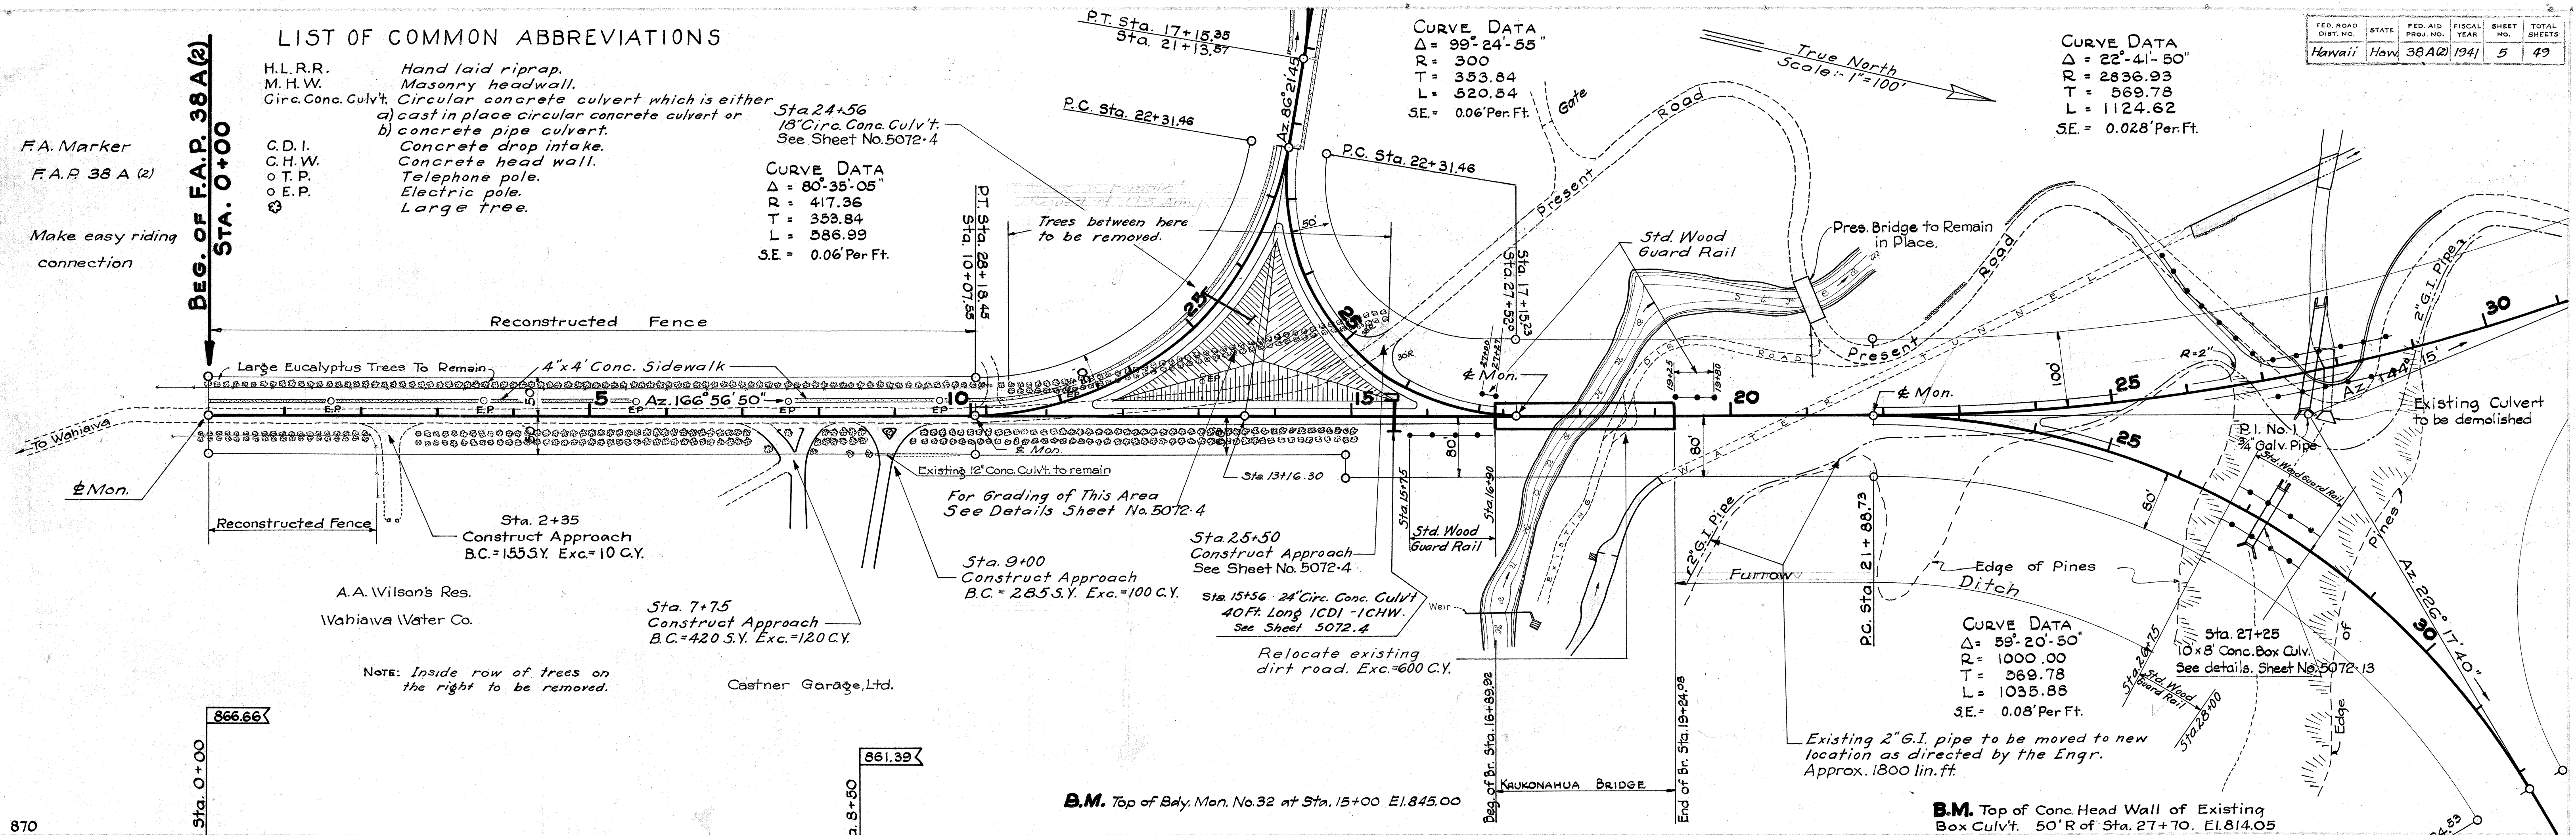

5072.5



Revised - July 3, 1941

FED. ROAD DIST. NO.	STATE	FED. AID PROJ. NO.	FISCAL YEAR	SHEET NO.	TOTAL SHEETS
Hawaii	Haw.	38A(4)	1941	6	43

PLAN
REVISIONS
DATE
BY
CHECKED
NOTE: BEFORE ALTIMETER CHECKED
BY: AT NEW ORLEANS


Revision: Conc. Tractor Crossing @ Sta. 43+60, Approaches @ Sta. 43+60 & Sta. 53+35

PROFILE
REVISIONS
DATE
BY
CHECKED
NOTE: BEFORE ALTIMETER CHECKED
BY: AT NEW ORLEANS

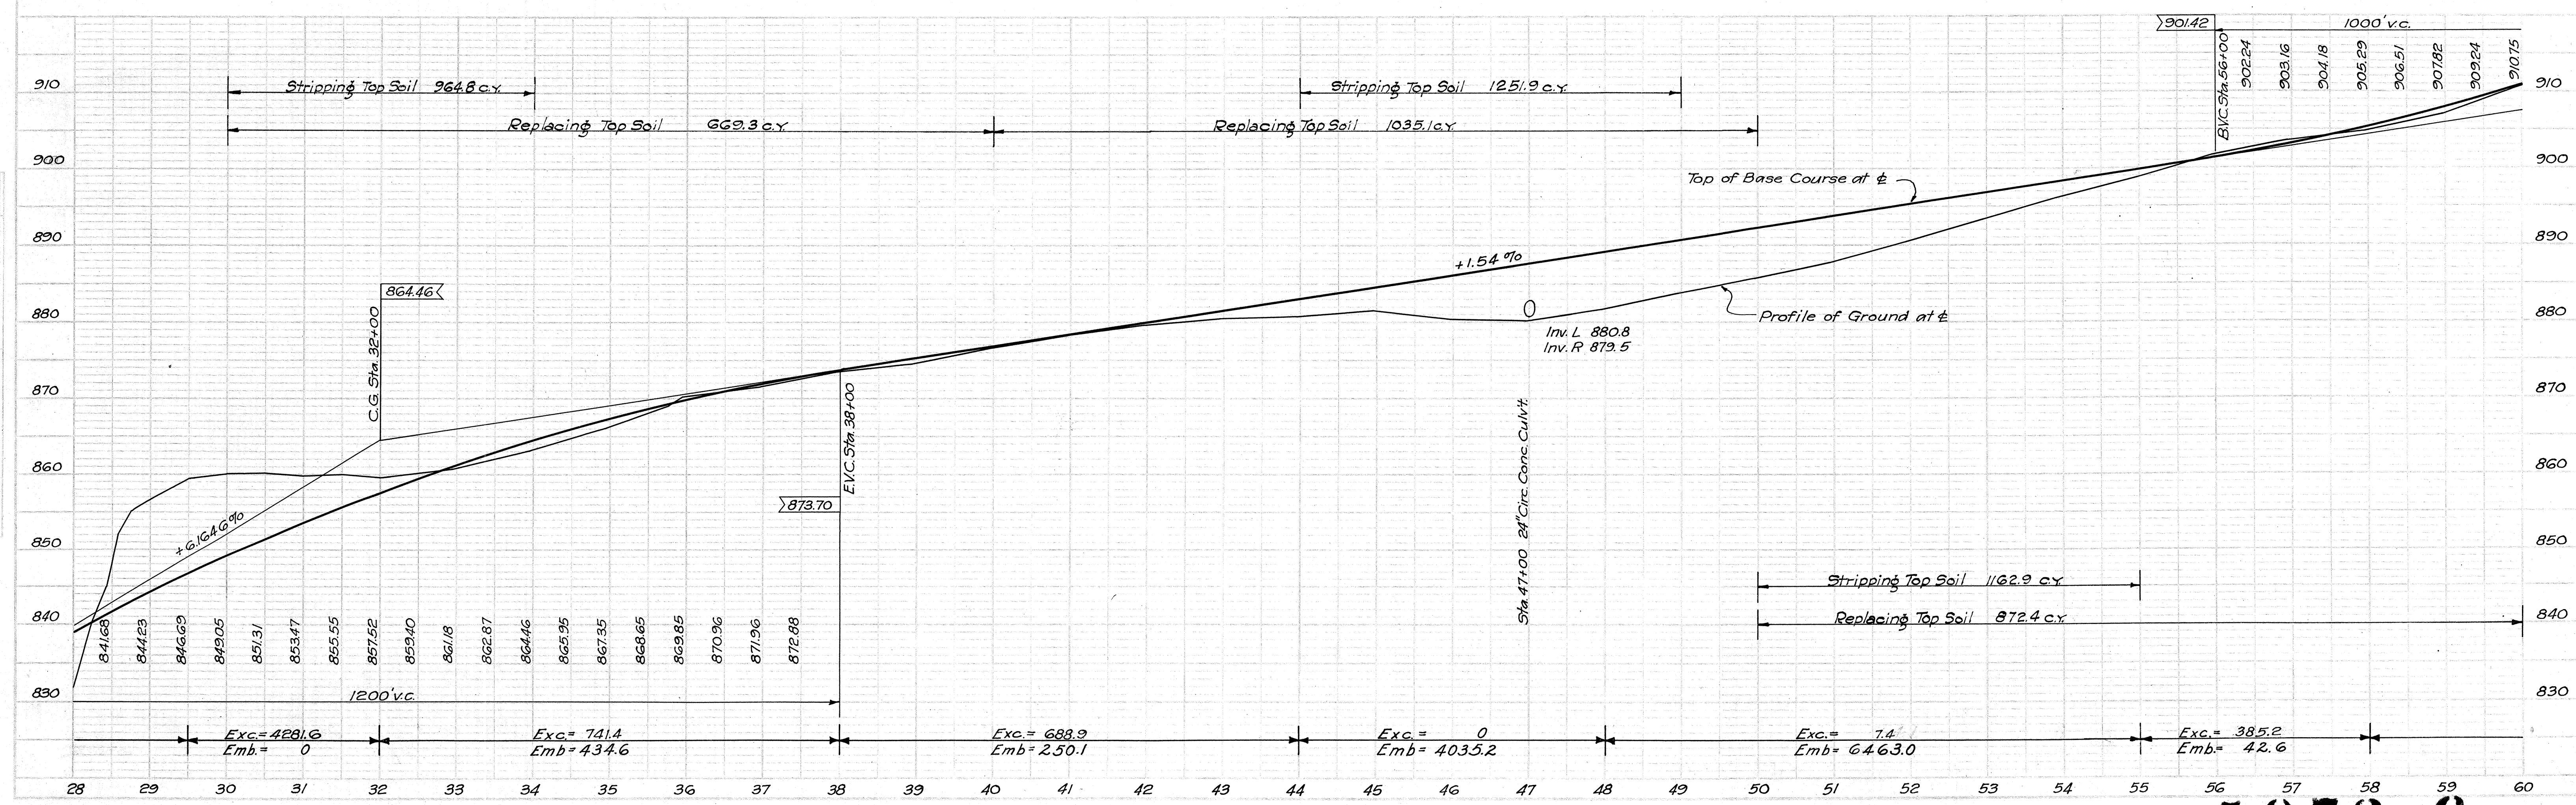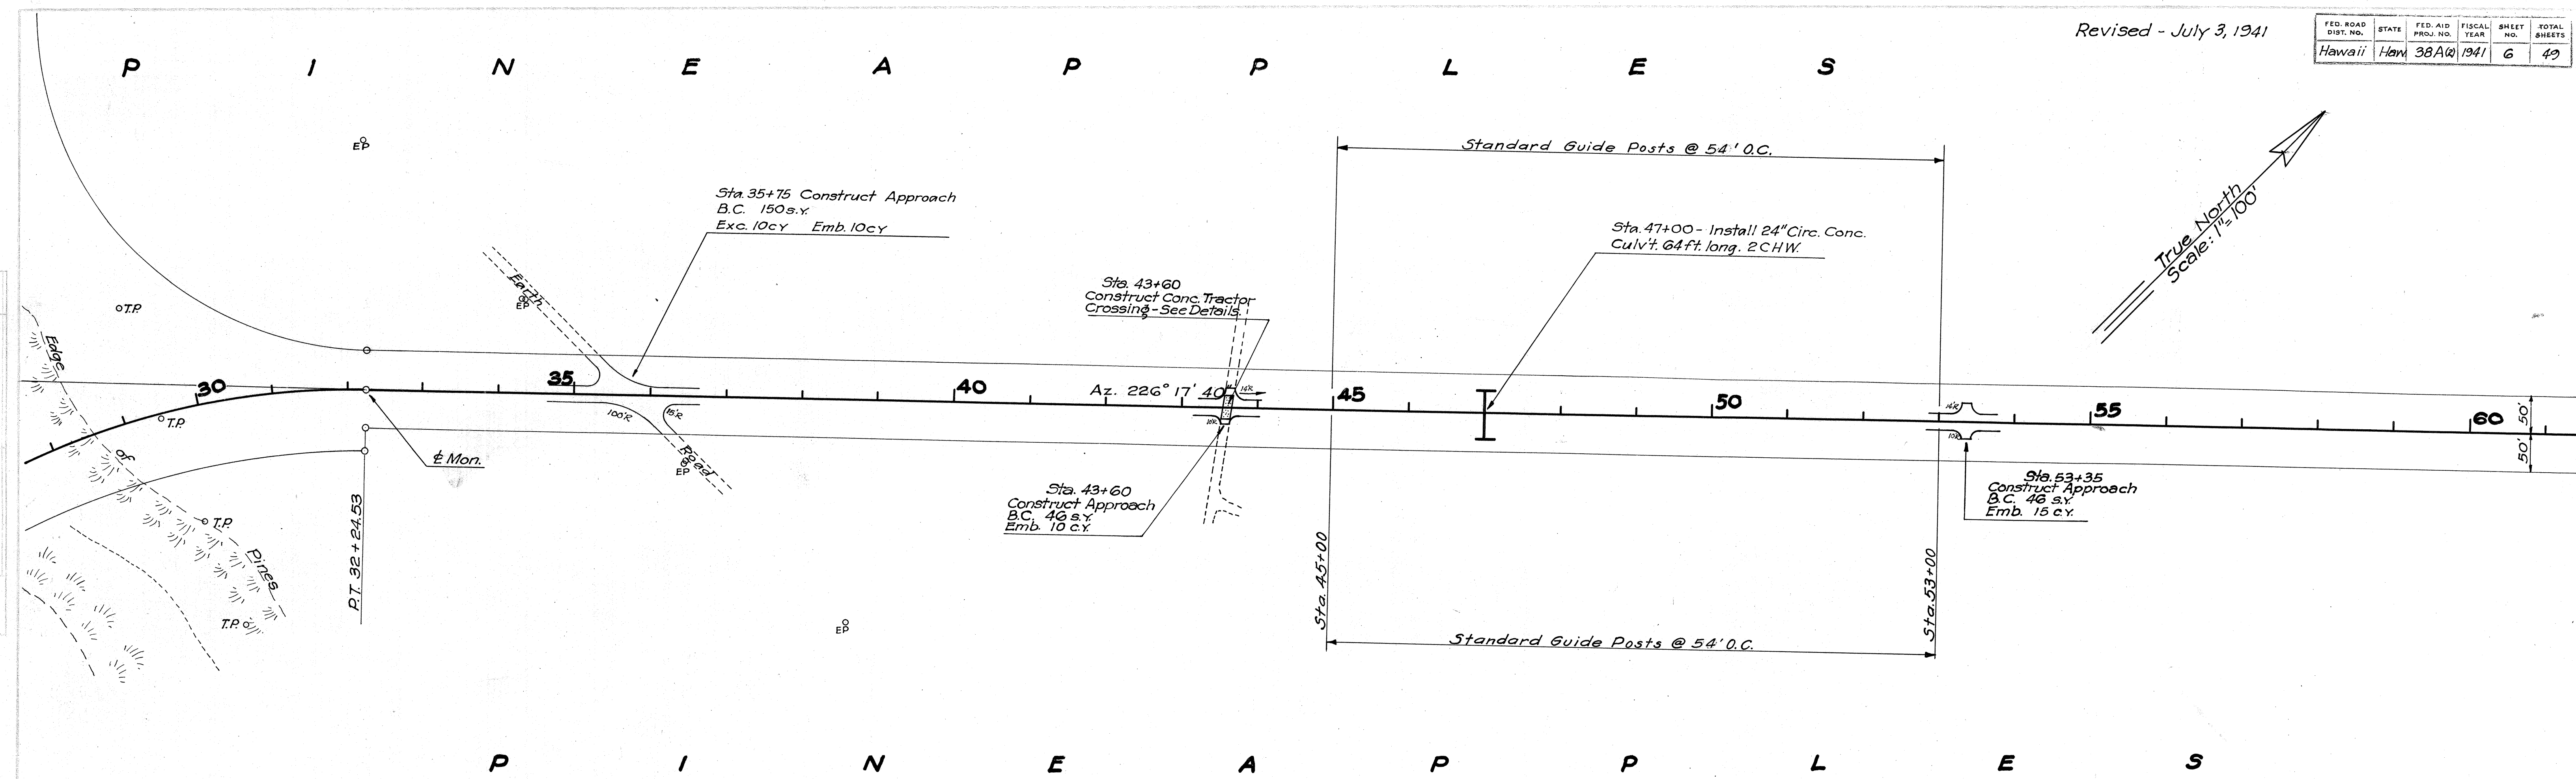

5072.6


PROFILE	SURVEYED
NOTE BOOK	PLOTTED
NO.	GRADES CHS
	B. M. 1 NOTE
	STRUCTURE

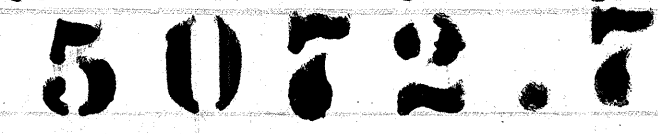


FED. ROAD DIST. NO.	STATE	FED. AID PROJ. NO.	FISCAL YEAR	SHEET NO.	TOTAL SHEETS
Hawaii	Haw.	38A(2)	1941	8	49

PLAN	SURVEYED	PLOTTED	NOTED	REVISIONS


PROFILE	SURVEYED	PLOTTED	NOTED	REVISIONS

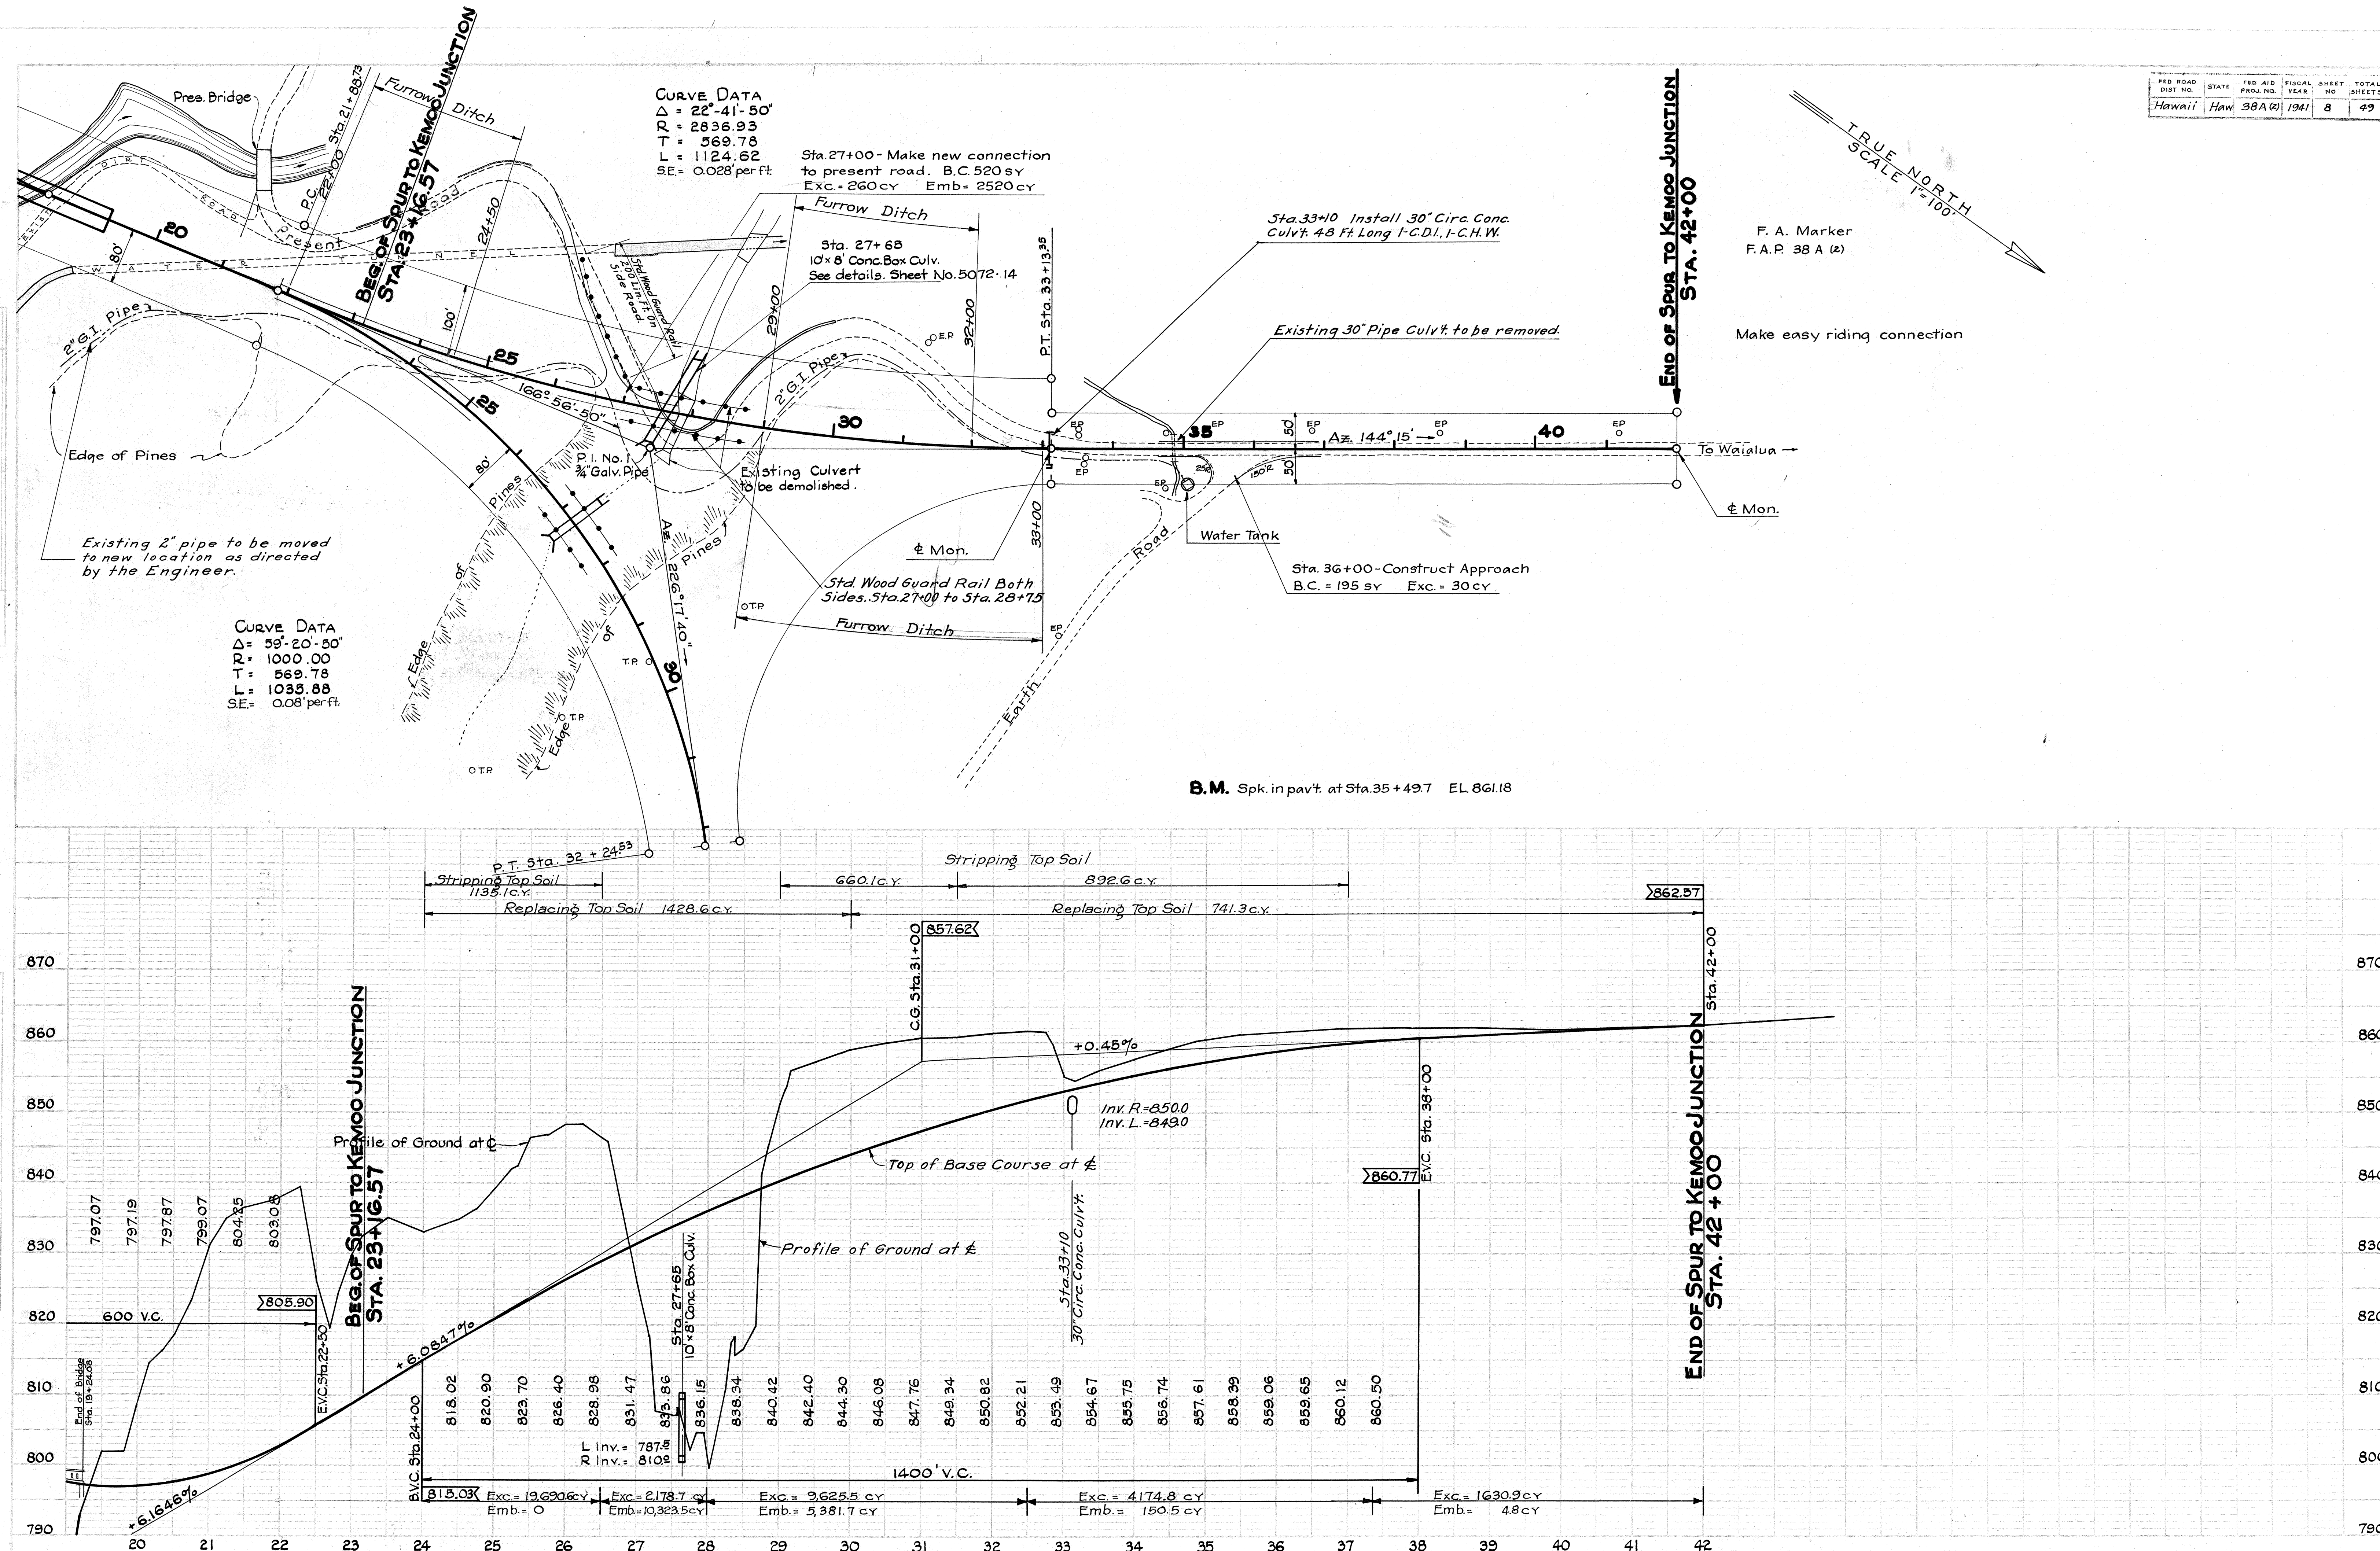

5072.8

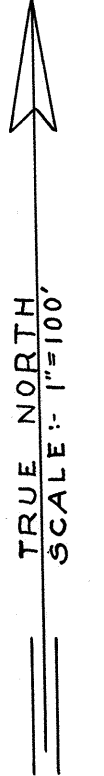

PLAN	DATE	BY
DESIGNED		
CHECKED		
NOTE BOOK		
PI. OF WAY CHECKED		

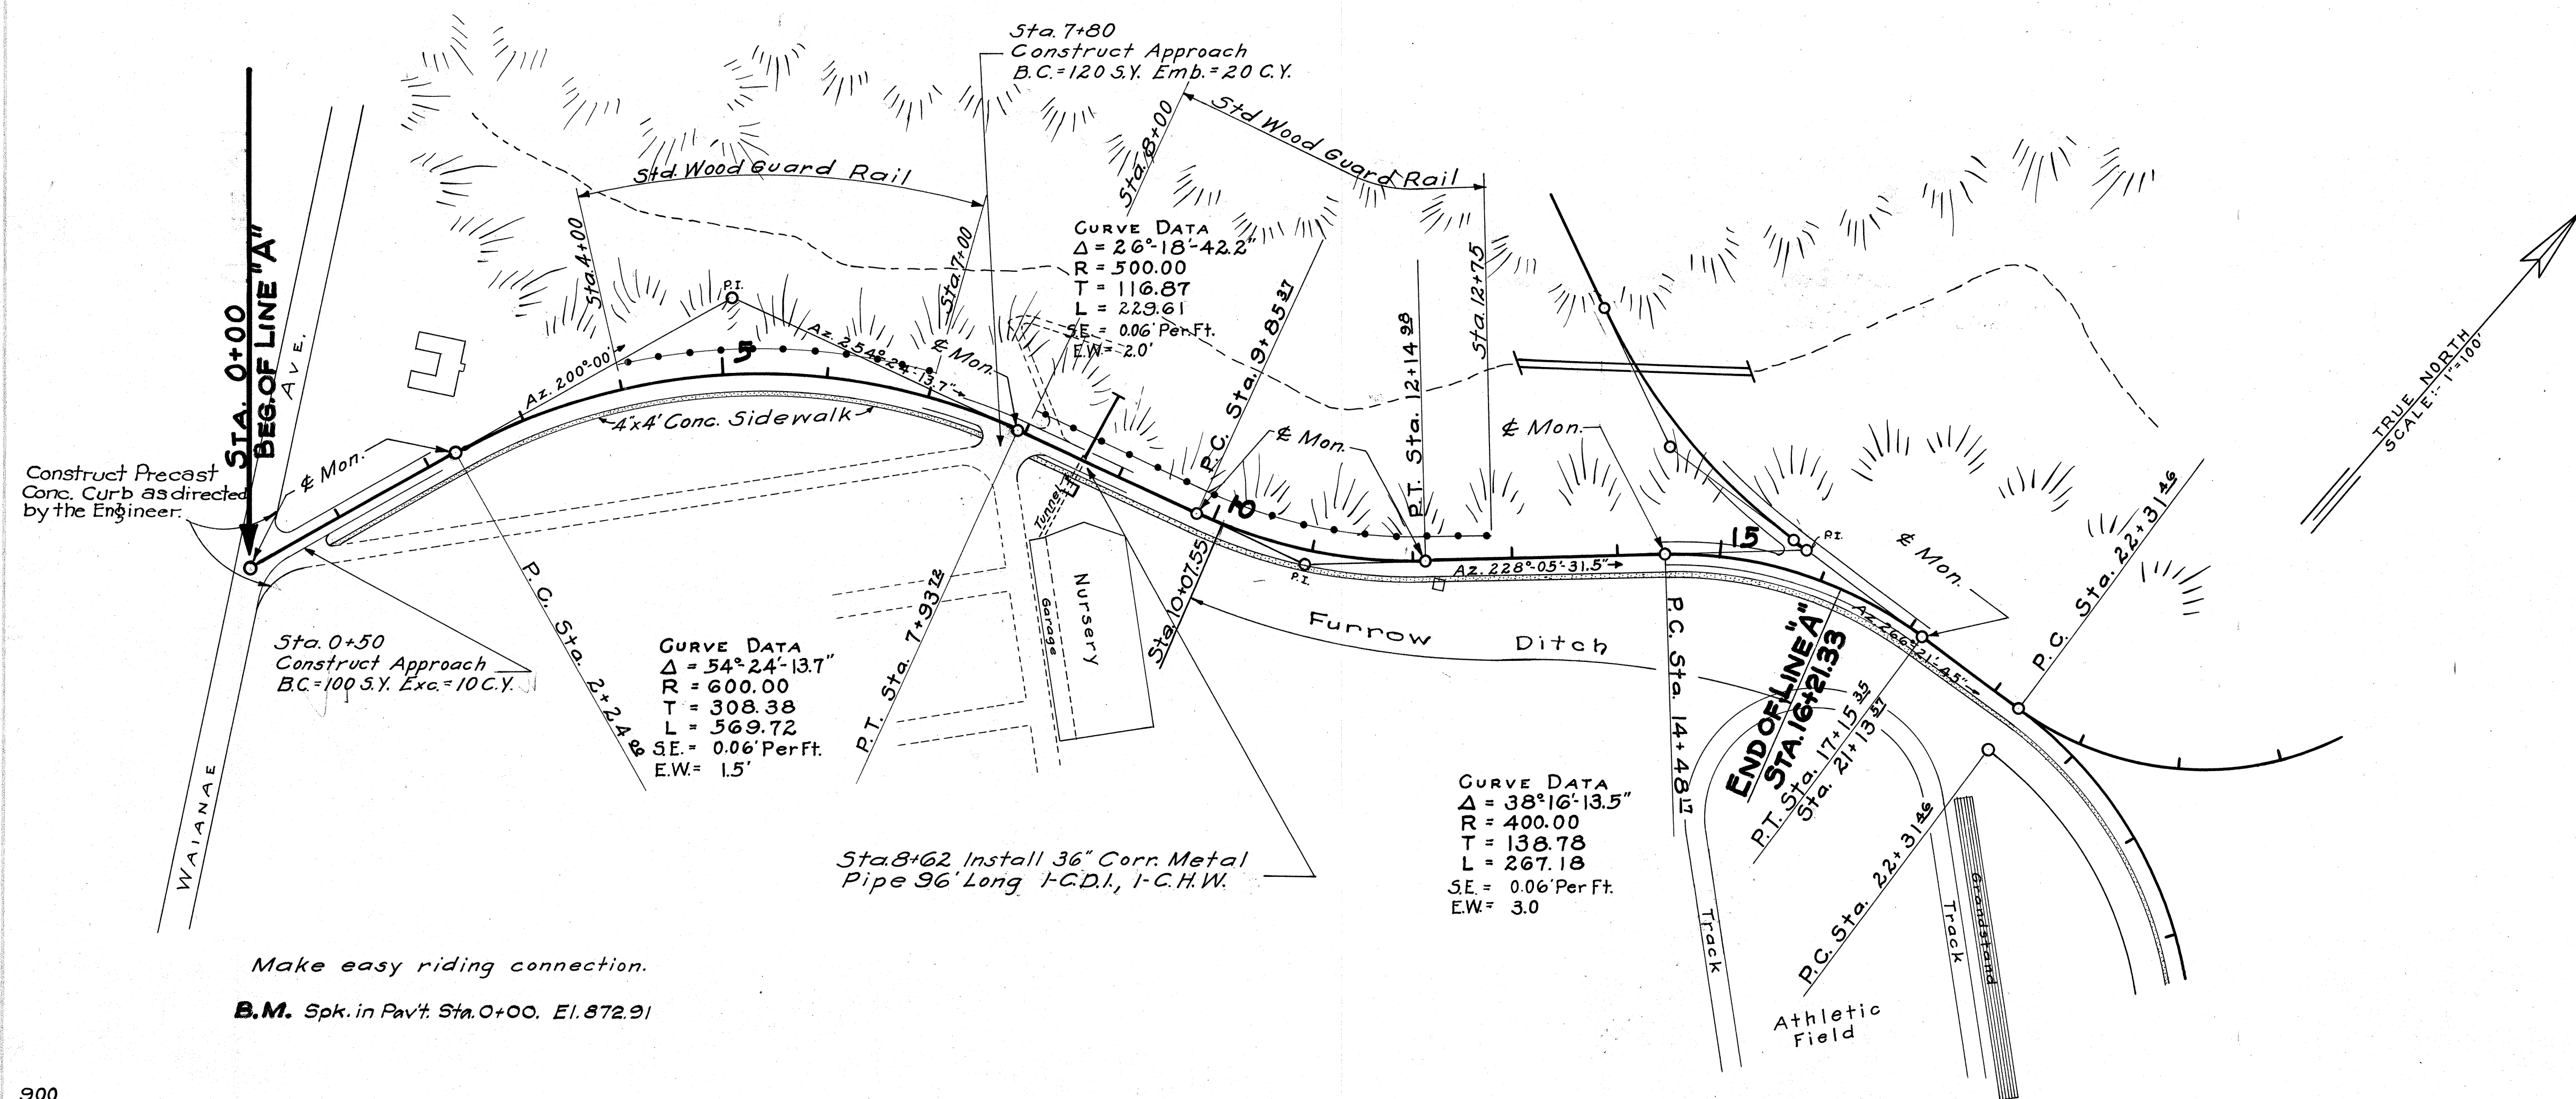

PROFILE	DATE	BY
DESIGNED		
CHECKED		
NOTE BOOK		
PI. OF WAY CHECKED		

