


PLANTING LIST		
BOTANICAL NAME	COMMON NAME	QUANTITY
<i>Bignonia venusta</i>	Huapala	10,850
<i>Bougainvillea spectabilis</i>	Brick Bougainvillea	2,864
<i>Samanea saman</i>	Monkeypod	567
<i>Poinciana regia</i>	Poinciana	13
<i>Terminalia catappa</i>	False Kamani	96
<i>Cocos nucifera</i>	Coconut	2,295
<i>Pandanus</i>	Hala	368
<i>Scaevola frutescens</i>	Beach naupaka	596
Total plants		17,649

NOTE:
 MONKEYPOD TREES INDICATED - THUS: 
 POINCIANA " " " 
 KAMANI " " " 

CORAL FILLED AREAS ON MEDIAL STRIP TO RECEIVE 12" TOP SOIL
 PLANTING AREA BETWEEN SIDEWALK & CURB FROM STA. 181+07.25 TO STA. 197 ON PROJECT SN-FAP-9-A(9), DOES NOT COINCIDE WITH DIMENSIONS ON PLAN.
 FILL AT AWAHALOA FISH POND, NOT SHOWN ON PLAN.

TYPICAL CROSS SECTION OF ROADSIDE PLANTING
 STA. 86+41.01 TO STA. 144+67.
 Scale: 1" = 10'

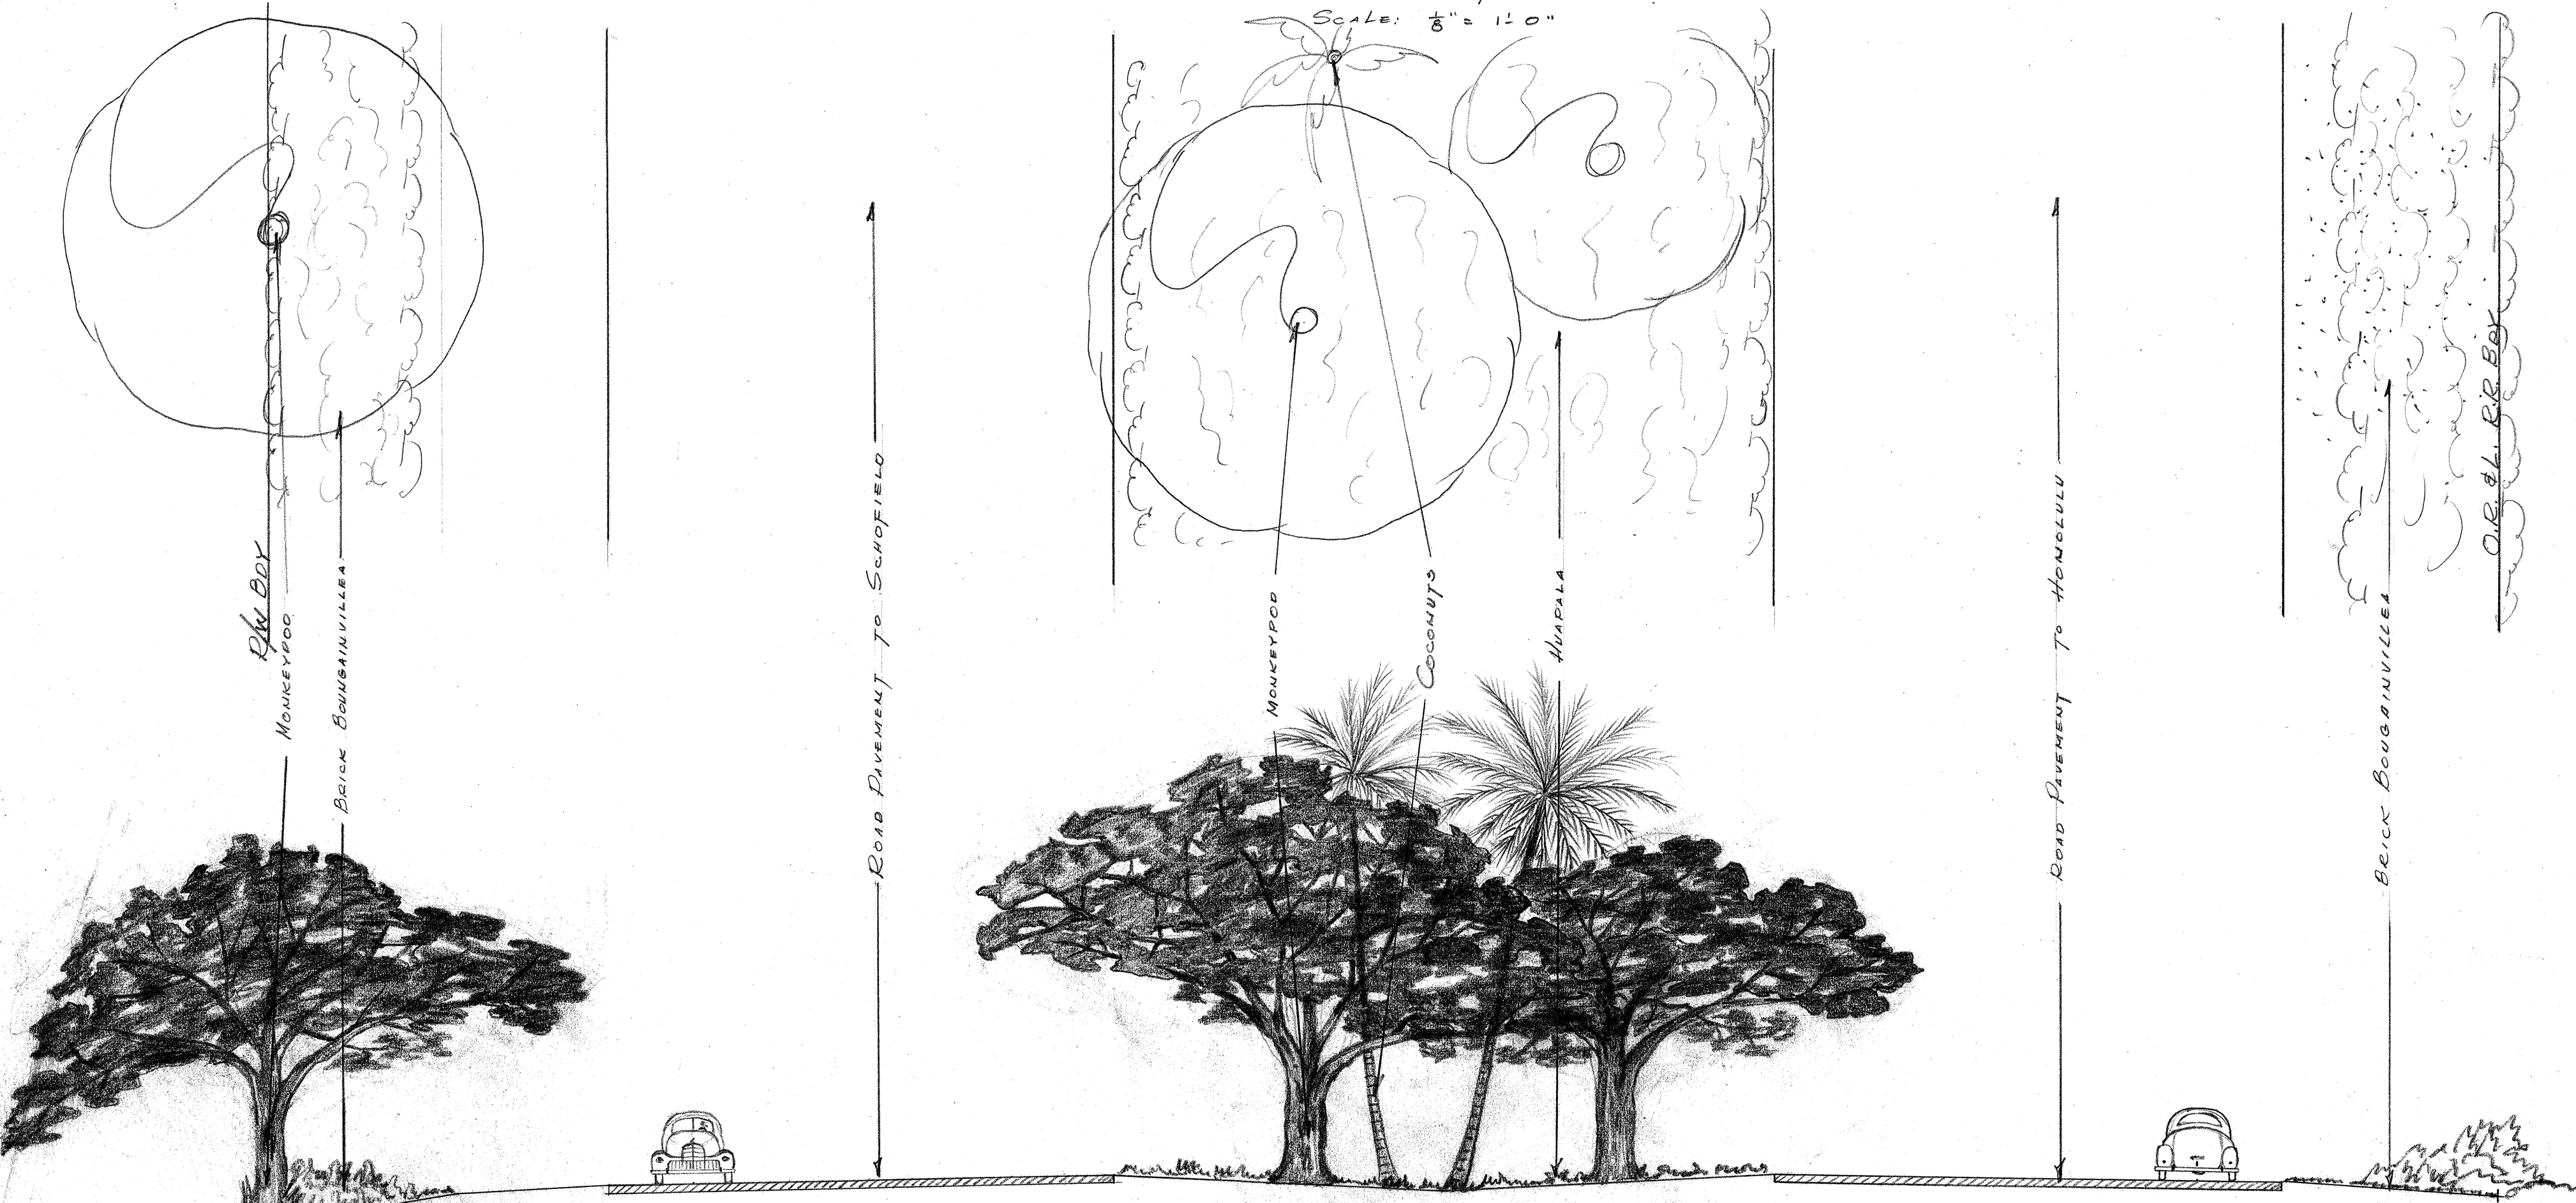


TYPICAL CROSS SECTION OF ROADSIDE PLANTING AT APPROACHES TO INTERSECTIONS
 Scale: 1" = 50' 0"

TERRITORIAL HIGHWAY DEPARTMENT
 TERRITORY OF HAWAII
 LANDSCAPE PLANS FOR
 PROJECT - SN-FAP-9-A(9),
 SN-FAP-9-A(6) & SN-FAP-9-D(4)
 R.C. TONGG LANDSCAPE ARCH'T
 HONOLULU, HAWAII
 SCALE: 1" = 50' 0" DEC. 15, 1943


ORIGINAL PLAN
 SURVEY PLOTTED BY
 DESIGNED BY
 DRAWN BY
 NOTE BOOK
 QUANTITIES CHECKED BY
 CHECKED BY
 No.

FED. ROAD DIST. NO.	STATE	FED. AID PROJ. NO.	FISCAL YEAR	SHEET NO.	TOTAL SHEETS
HAWAII	HAW.	FAP 9A(6) # 30(B)	1943	2	10

U. S. N A V A L R E S E R V A T I O N

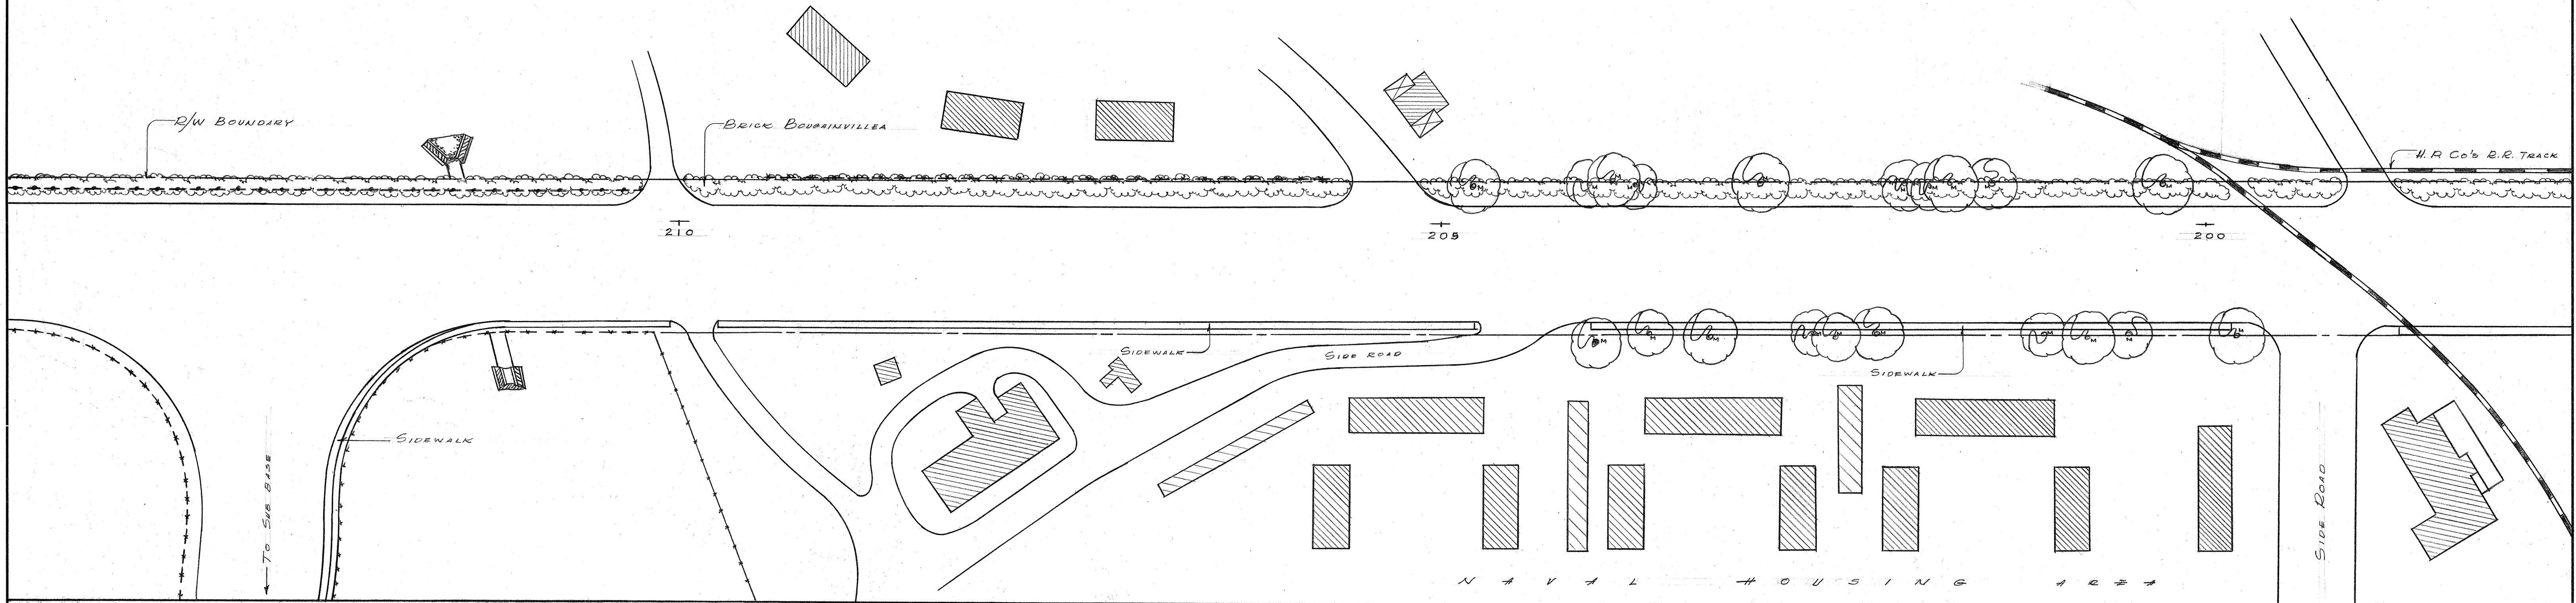

C A N E F I E L D - H O N O L U L U P L A N T A T I O N C O L T D.

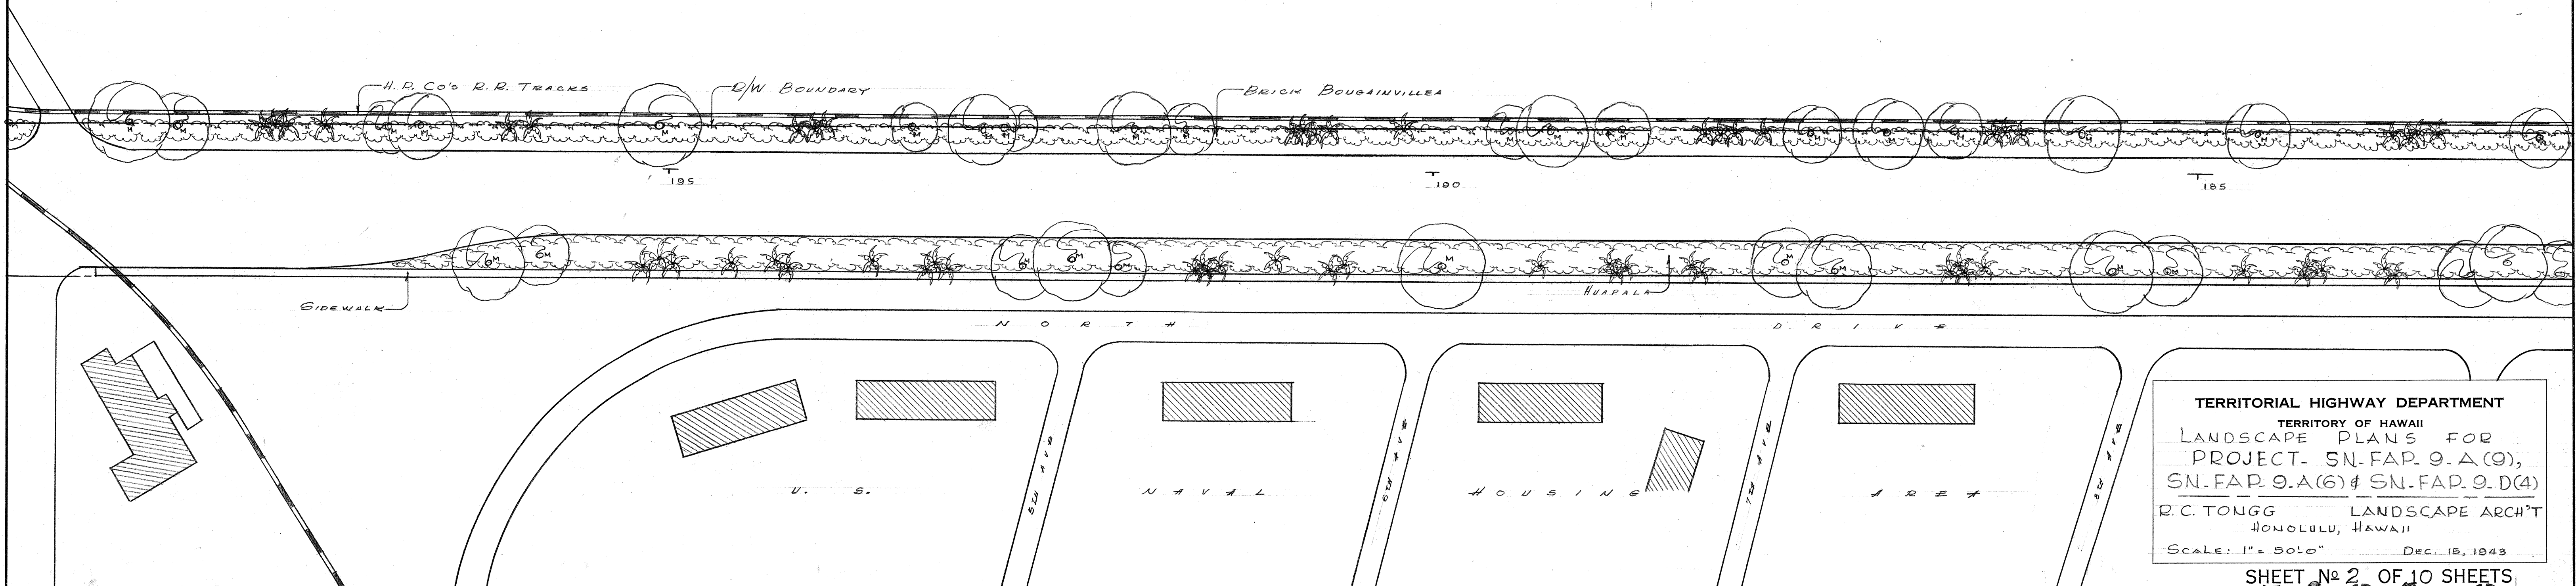



ORIGINAL PLAN	DATE
DESIGNED BY	
DRAWN BY	
NOTED BY	
CHECKED BY	

TERRITORIAL HIGHWAY DEPARTMENT
TERRITORY OF HAWAII
LANDSCAPE PLANS FOR
PROJECT- SN.FAP.9.A(9),
SN.FAP.9.A(6) & SN.FAP.9.D(4)
R.C. TONGG LANDSCAPE ARCH'T
HONOLULU, HAWAII
SCALE: 1" = 50.0' DEC. 15, 1943

SHEET No 2 OF 10 SHEETS

5131.2

FED. ROAD DIST. NO.	STATE	FED. AID PROJ. NO.	FISCAL YEAR	SHEET NO.	TOTAL SHEETS
HSW11	HAW.	FAP 9A(9) & 9A(6)	1943	3	10

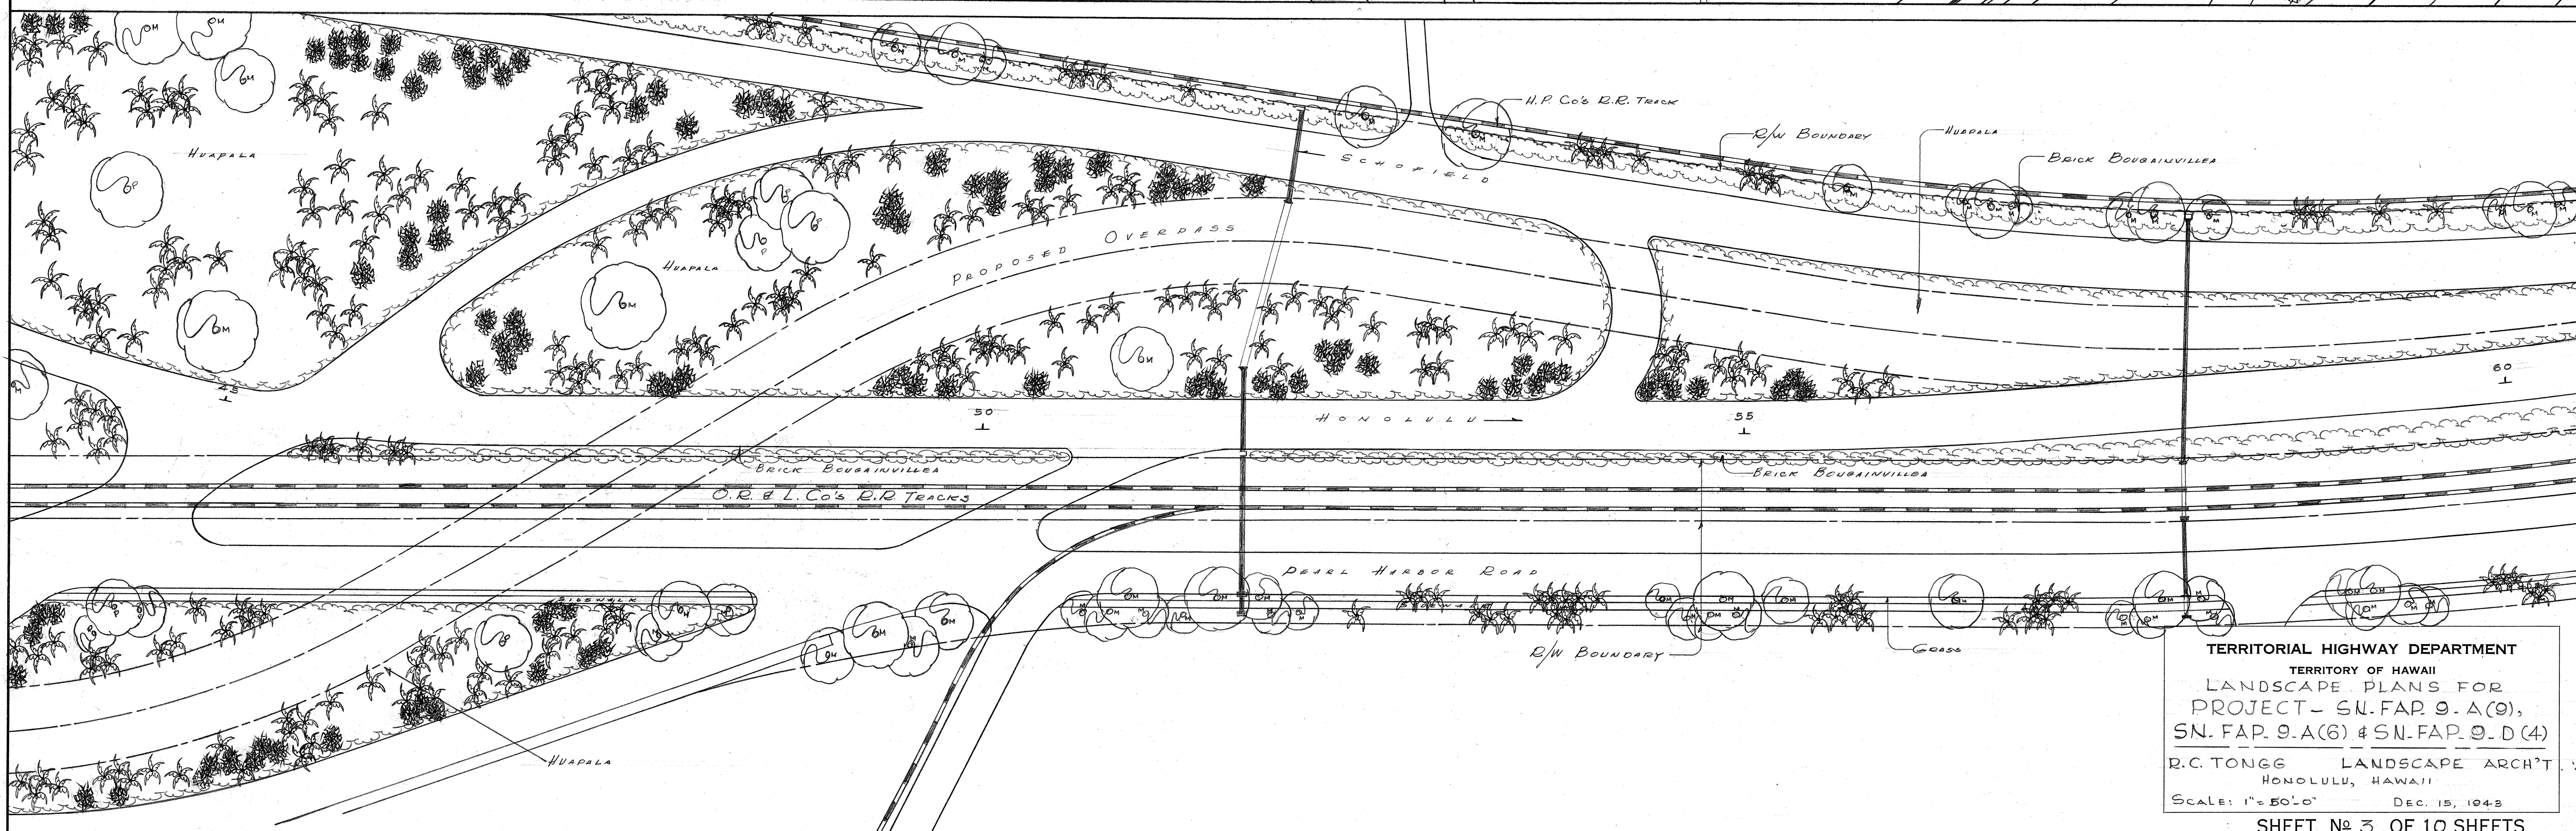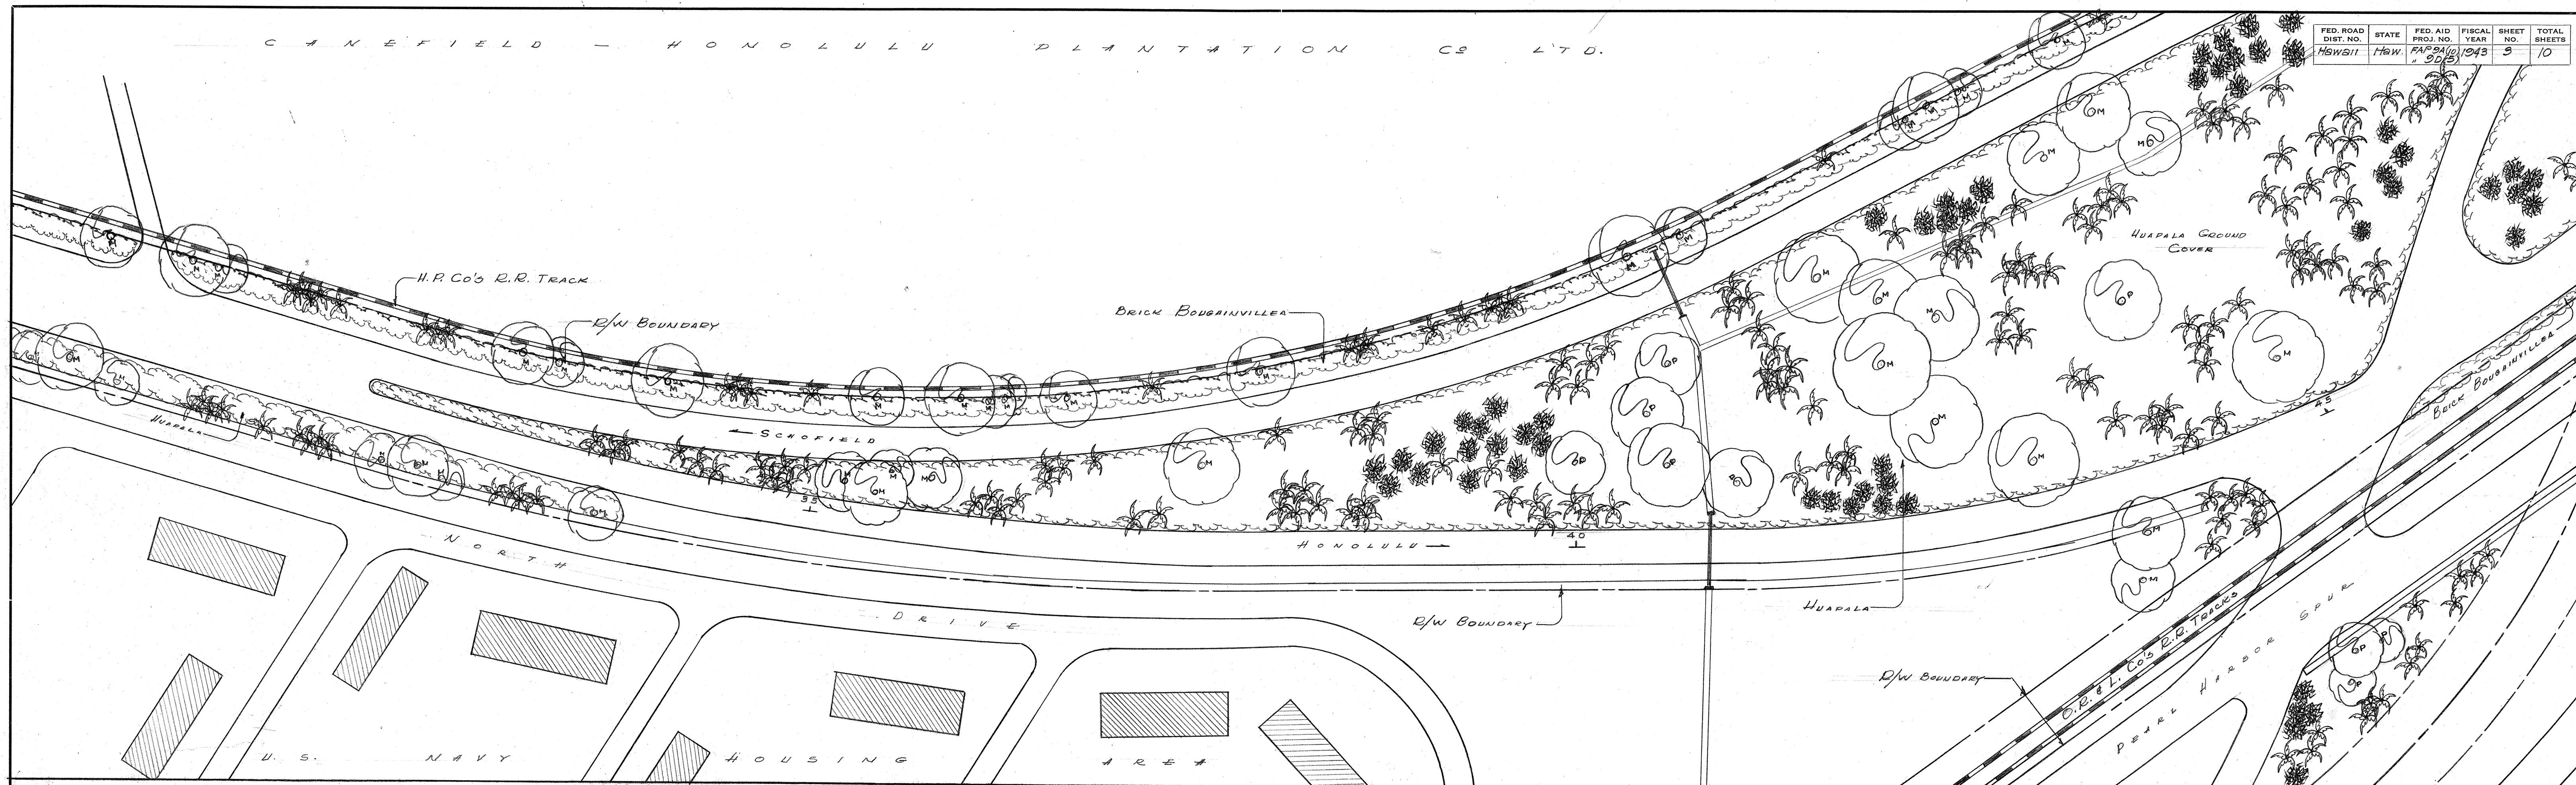


ORIGINAL PLAN	DATE
DESIGNED BY	" "
DRAWN BY	" "
CHECKED BY	" "
NOTE BOOK	" "
QUANTITIES CHECKED BY	" "
CHECKED BY	" "

TERRITORIAL HIGHWAY DEPARTMENT
TERRITORY OF HAWAII
LANDSCAPE PLANS FOR
PROJECT - SN. FAP 9-A(9),
SN. FAP 9-A(6) & SN. FAP 9-D(4)
R.C. TONGG LANDSCAPE ARCH'T
HONOLULU, HAWAII
SCALE: 1" = 50'-0" DEC. 15, 1943

SHEET No 3 OF 10 SHEETS

5131.3

FED. ROAD DIST. NO.	STATE	FED. AID PROJ. NO.	FISCAL YEAR	SHEET NO.	TOTAL SHEETS
H2W11	HAW.	FAP-9-A(6)	1943	4	19

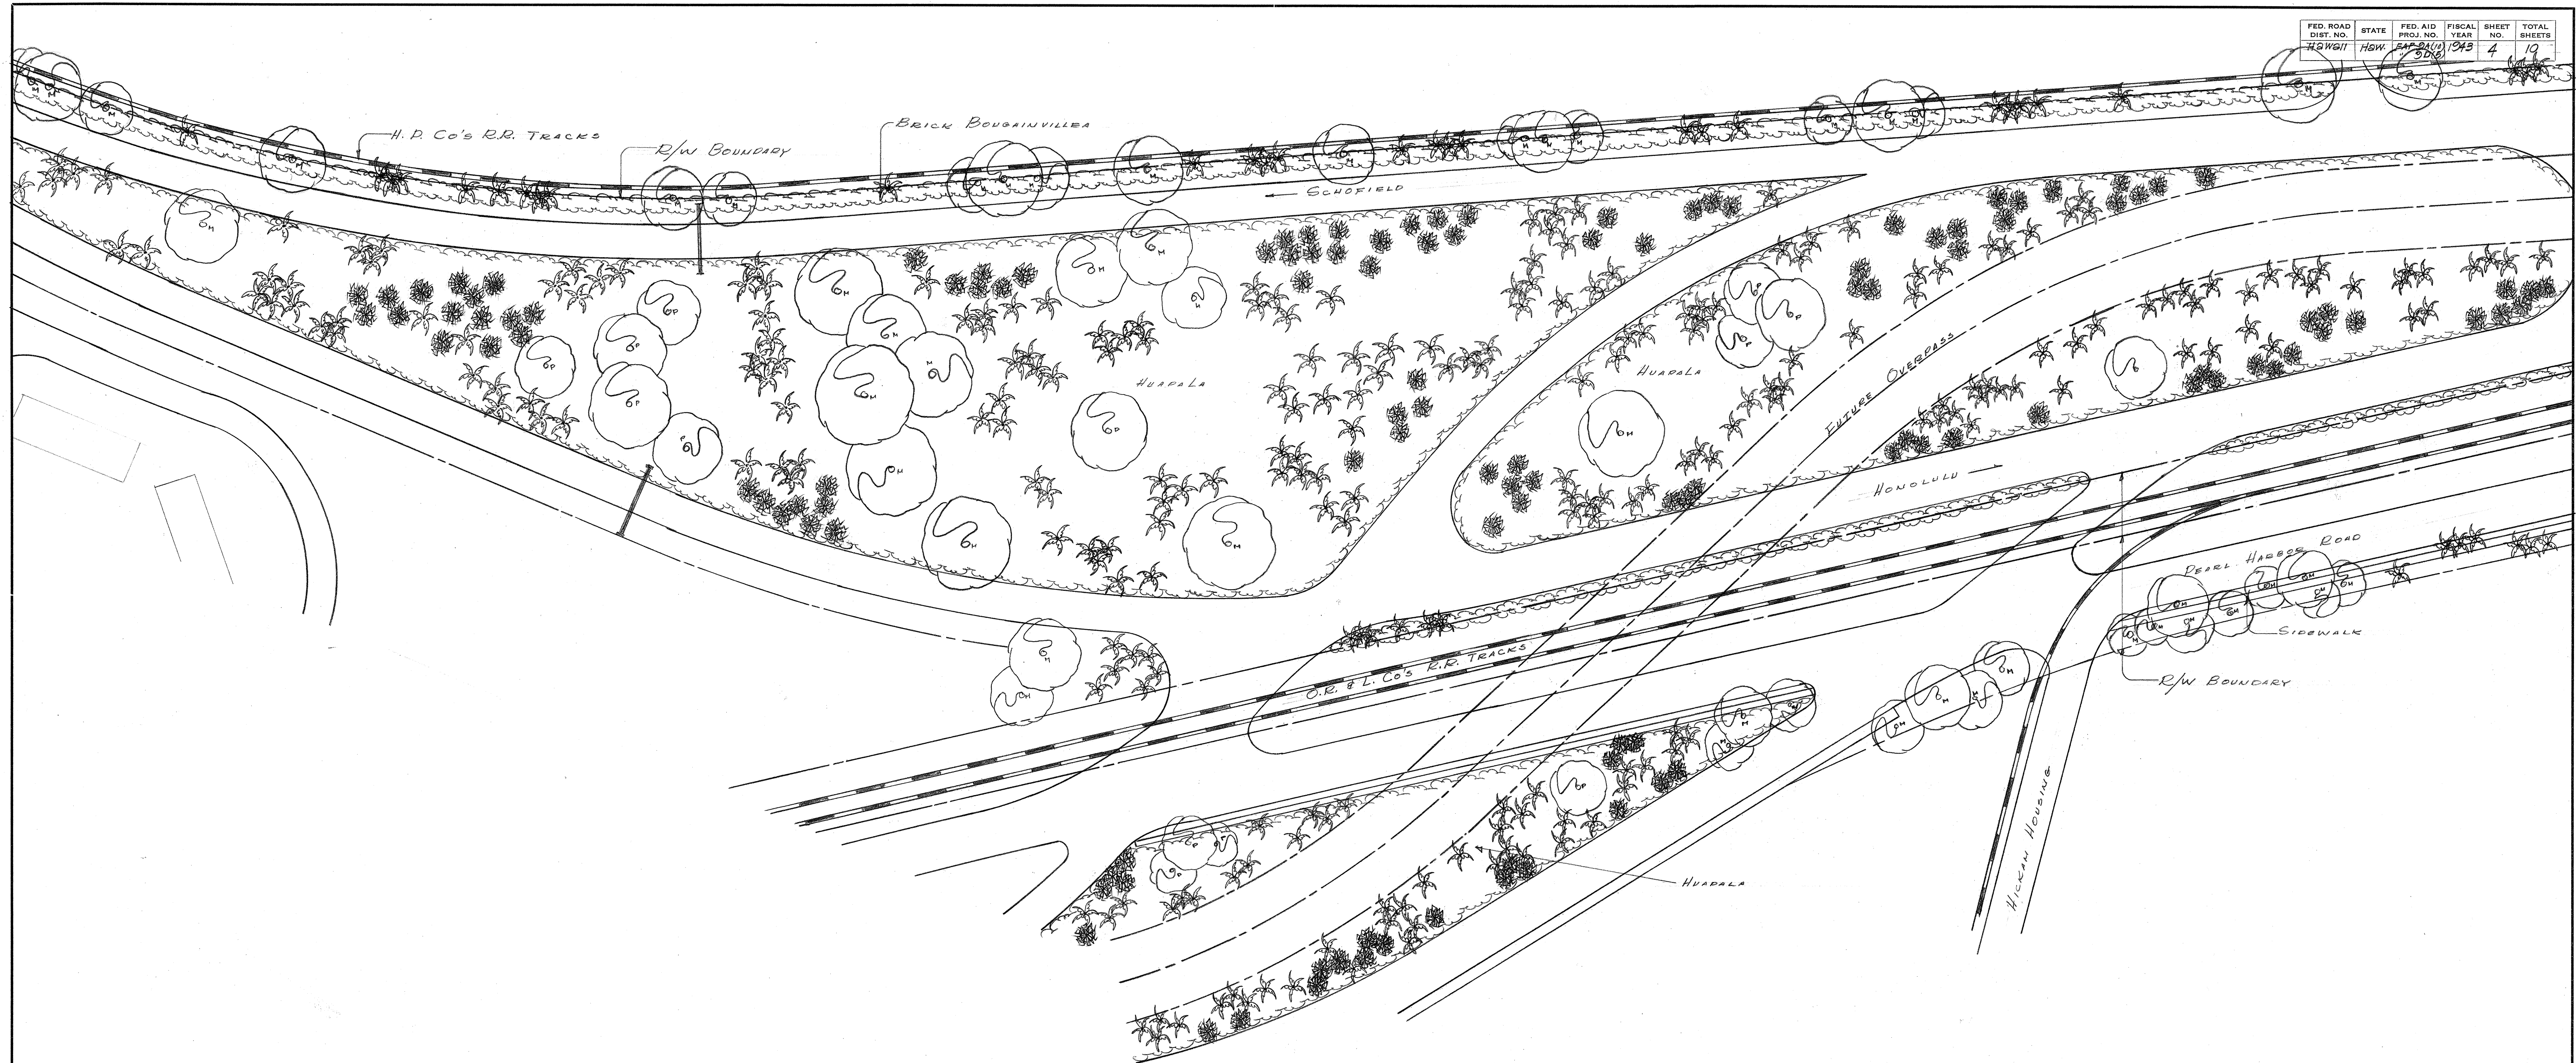



ORIGINAL PLAN	DATE
SURVEY PLOTTED BY	
DESIGNED BY	
DRAWN BY	
QUANTITIES CHECKED BY	
CHECKED BY	

TERRITORIAL HIGHWAY DEPARTMENT
TERRITORY OF HAWAII
LANDSCAPE PLANS FOR
PROJECT- SN-FAP-9-A(9),
SN-FAP-9-A(6) & SN-FAP-9-D(4)
R.C. TONGG LANDSCAPE ARCH'T
HONOLULU, HAWAII
Scale: 1" = 50' 0" DEC. 15, 1943

SHEET No 4 OF 10 SHEETS

6131.4

FED. ROAD DIST. NO.	STATE	FED. AID PROJ. NO.	FISCAL YEAR	SHEET NO.	TOTAL SHEETS
74	HI	FAP 9-A(9)	1943	5	10

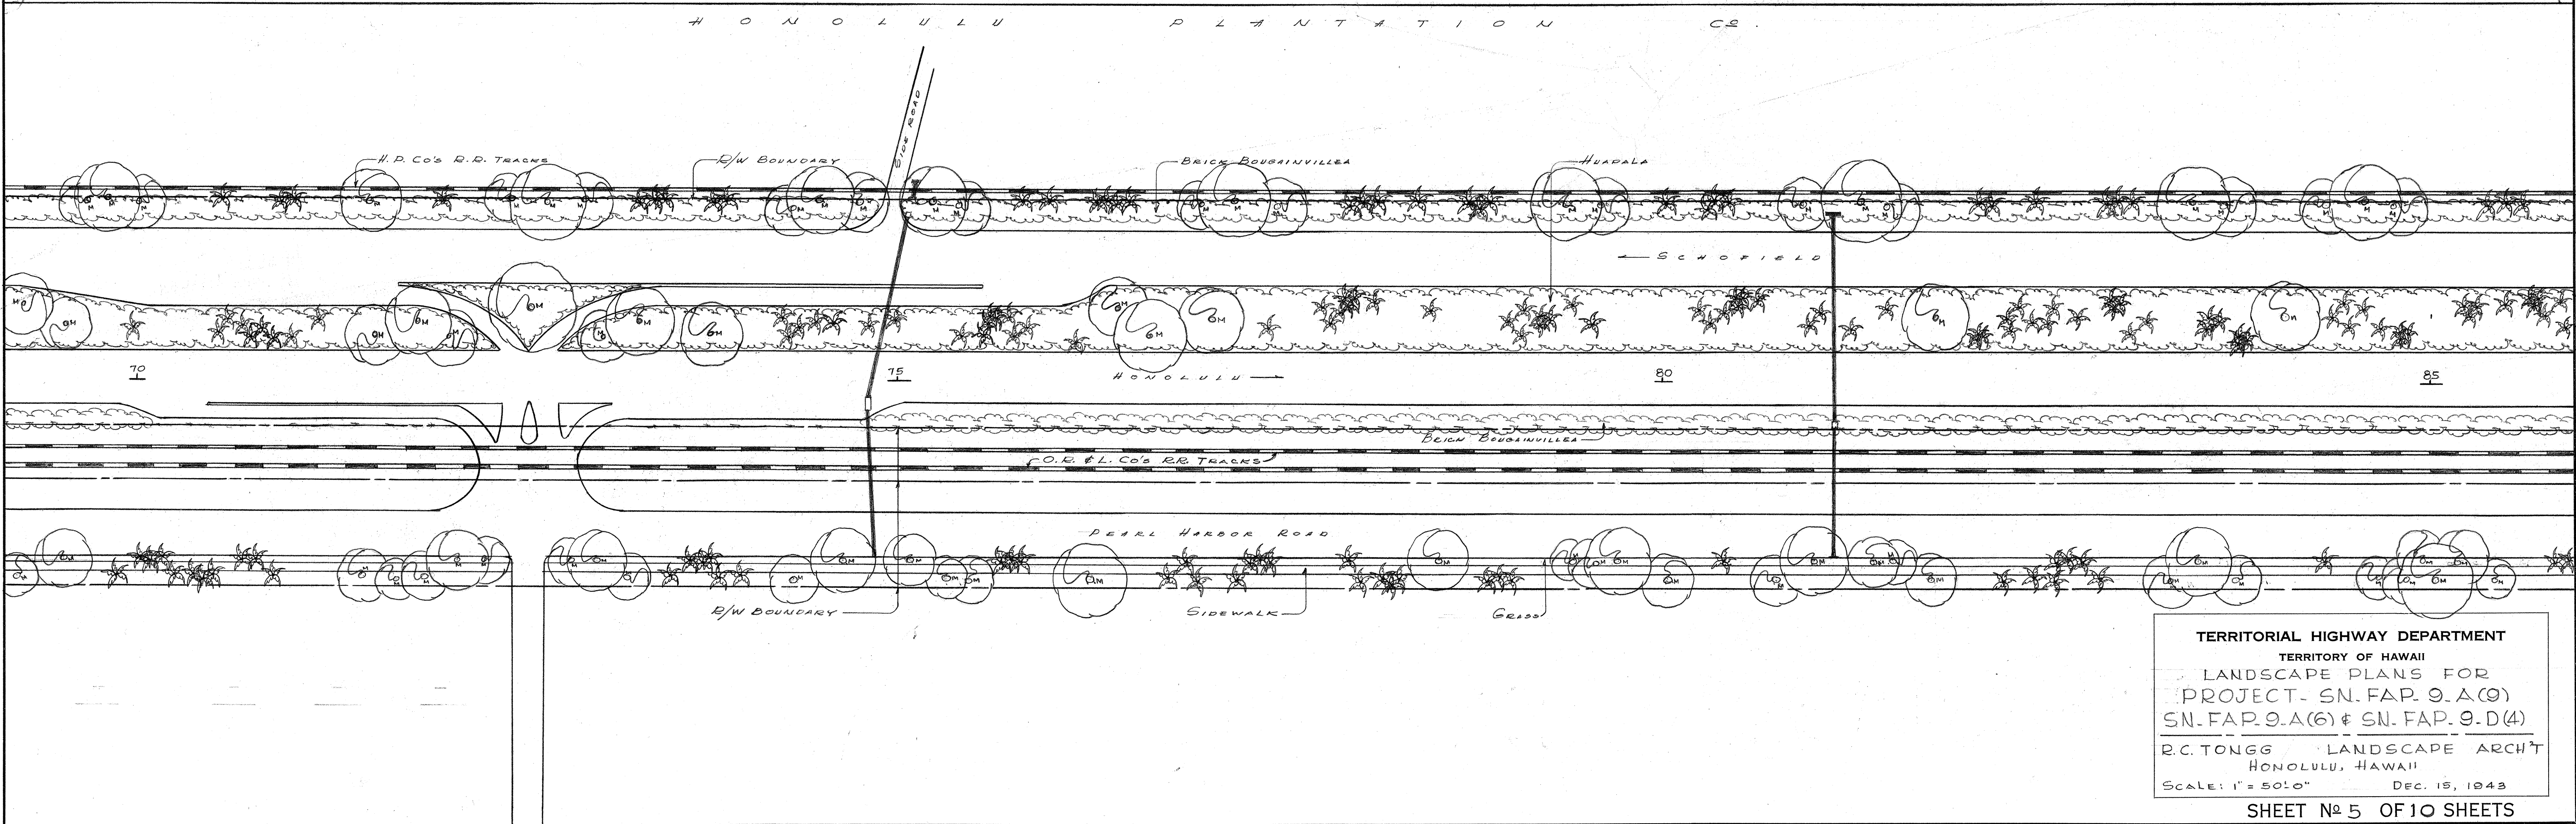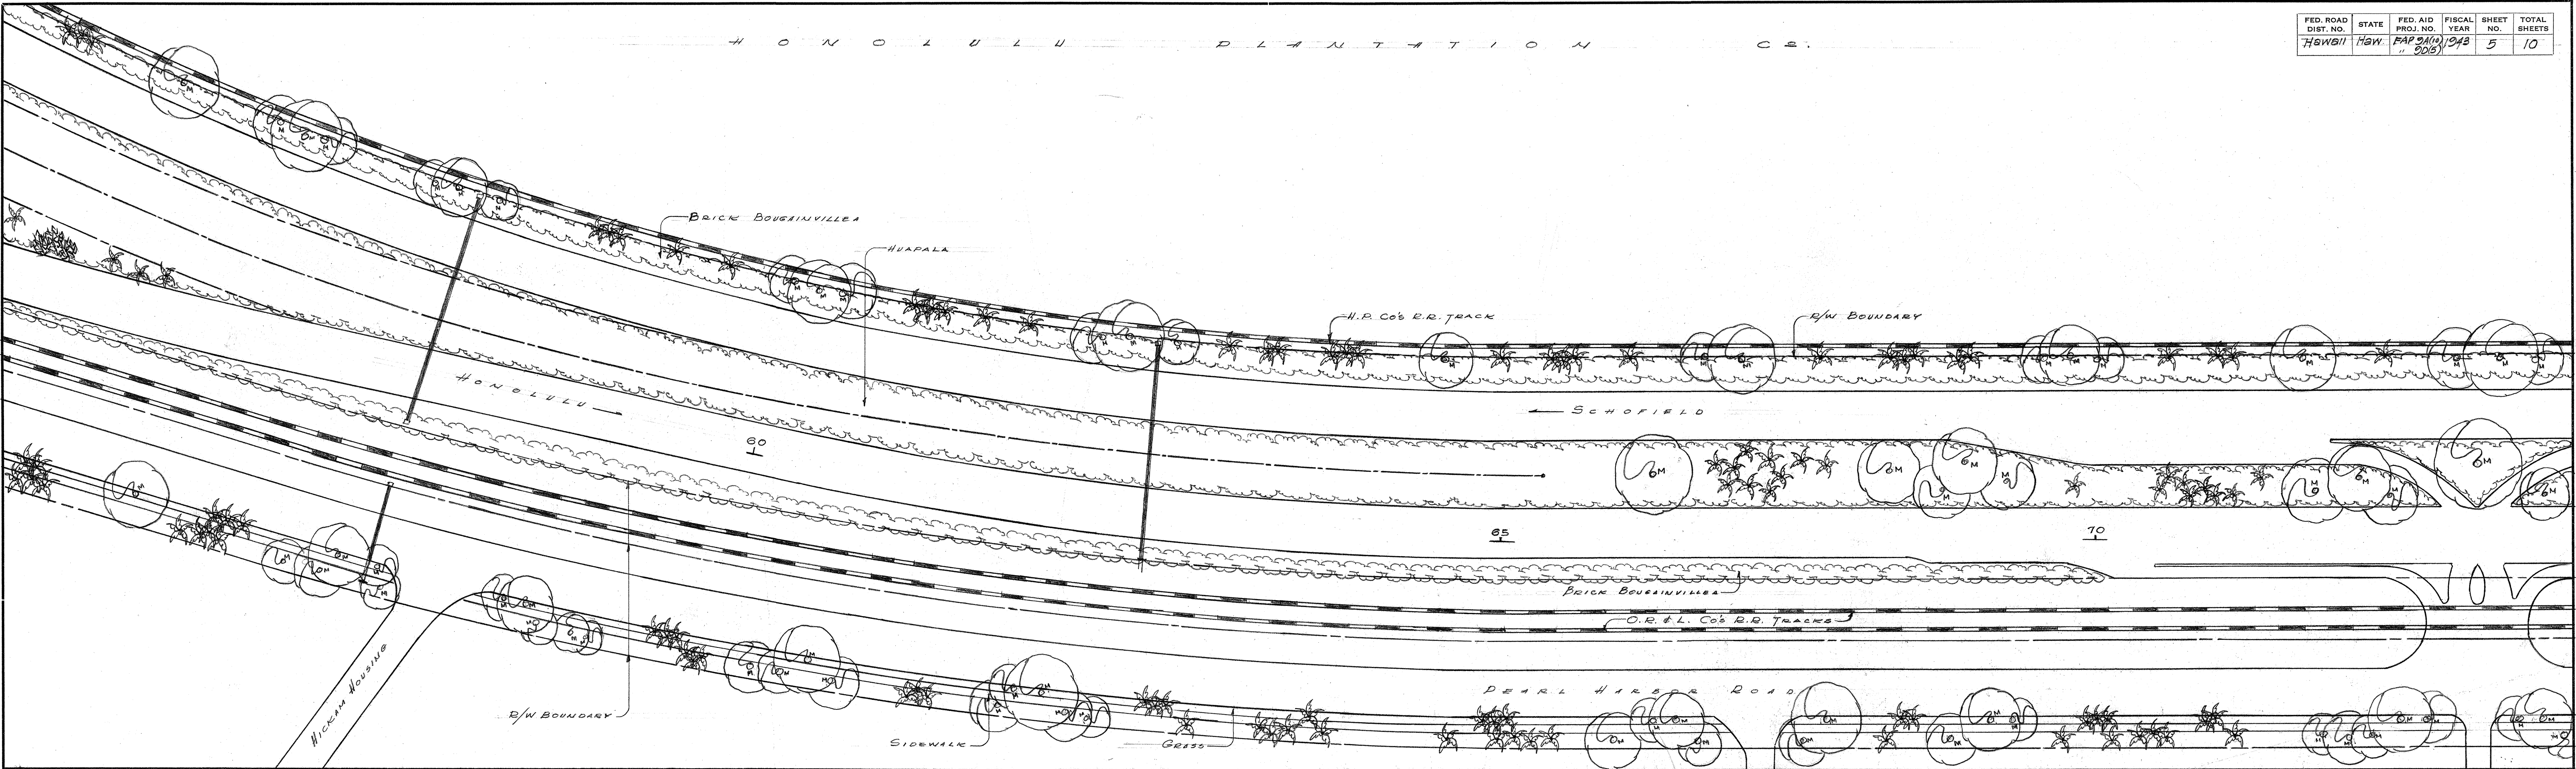



DATE	
DESIGNED BY	
DRAWN BY	
CHECKED BY	
NOTE BOOK	
QUANTITIES CHECKED BY	
CHECKED BY	
No.	

TERRITORIAL HIGHWAY DEPARTMENT
TERRITORY OF HAWAII
LANDSCAPE PLANS FOR
PROJECT- SN.FAP.9-A(9)
SN.FAP.9-A(6) & SN.FAP.9-D(4)
R.C.TONGG LANDSCAPE ARCHT
HONOLULU, HAWAII
SCALE: 1" = 50' 0" DEC. 15, 1943

SHEET No 5 OF 10 SHEETS

5131.5

FED. ROAD DIST. NO.	STATE	FED. AID PROJ. NO.	FISCAL YEAR	SHEET NO.	TOTAL SHEETS
HAWAII	HAW.	PAP 94(2) 1943	1943	6	10

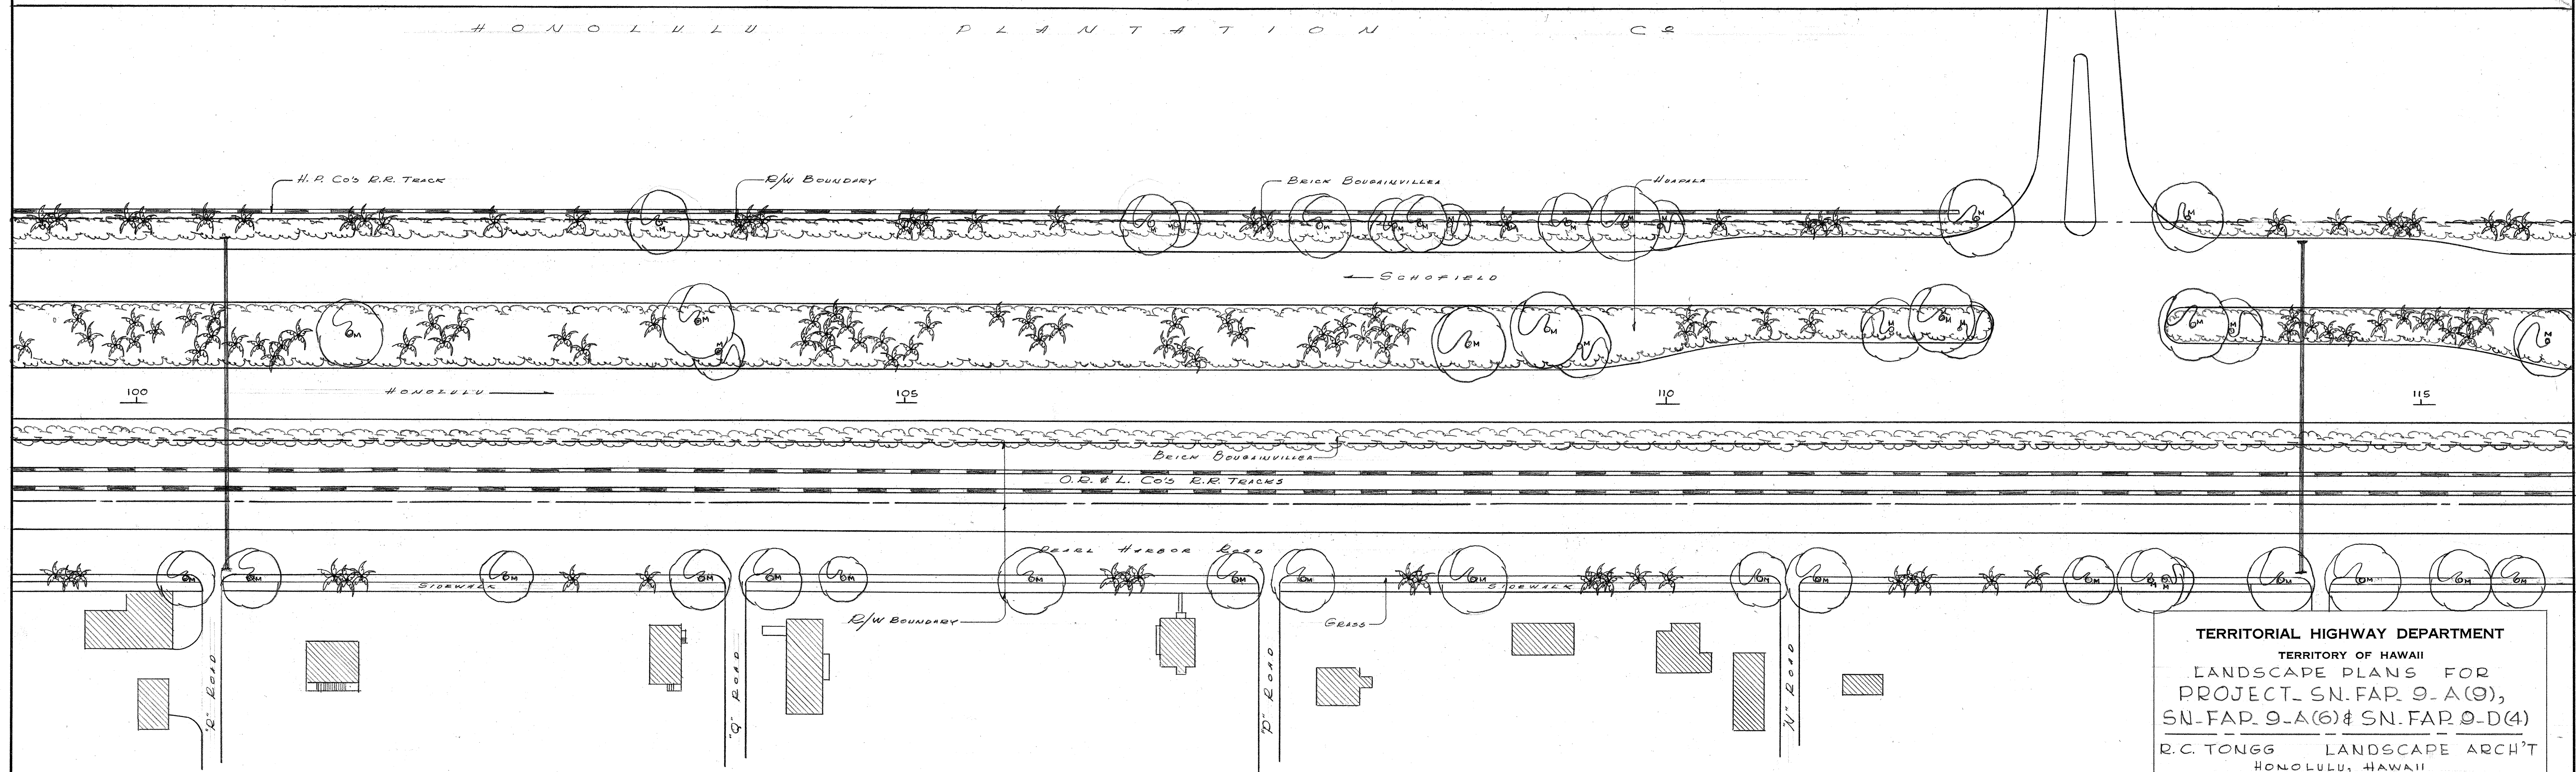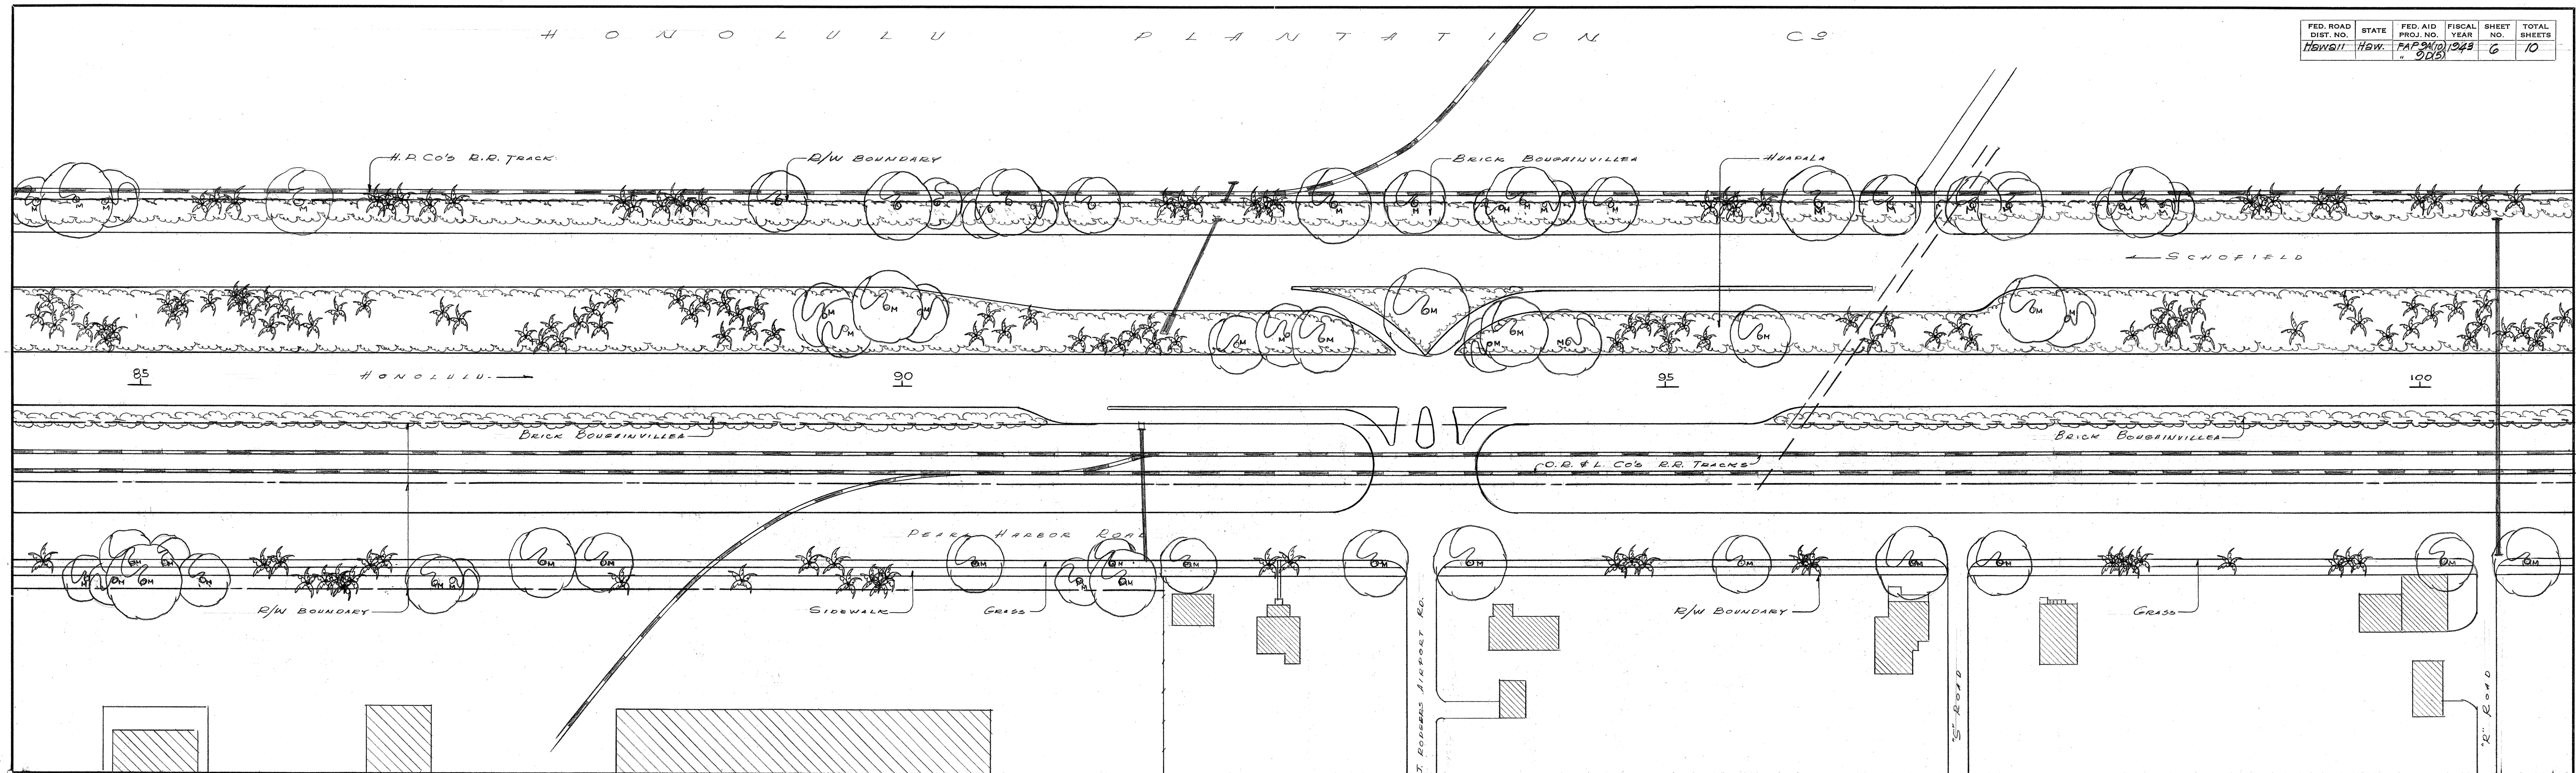

ORIGINAL	DATE
SURVEY PLOTTED BY	
DESIGNED BY	
DRAWN BY	
NOTE BOOK	
QUANTITIES CHECKED BY	
CHECKED BY	


TERRITORIAL HIGHWAY DEPARTMENT
TERRITORY OF HAWAII
LANDSCAPE PLANS FOR
PROJECT SN-FAP 9-A(9),
SN-FAP 9-A(6) & SN-FAP 9-D(4)
R.C. TONGG LANDSCAPE ARCH'T
HONOLULU, HAWAII
SCALE: 1" = 50' 0" DEC. 15, 1943

SHEET No 6 OF 10 SHEETS

5131.6

H O N O L U L U P L A N T A T I O N C O .

FED. ROAD DIST. NO.	STATE	FED. AID PROJ. NO.	FISCAL YEAR	SHEET NO.	TOTAL SHEETS
HAWAII	HAW.	FAP 9-A(9)	1943	7	10

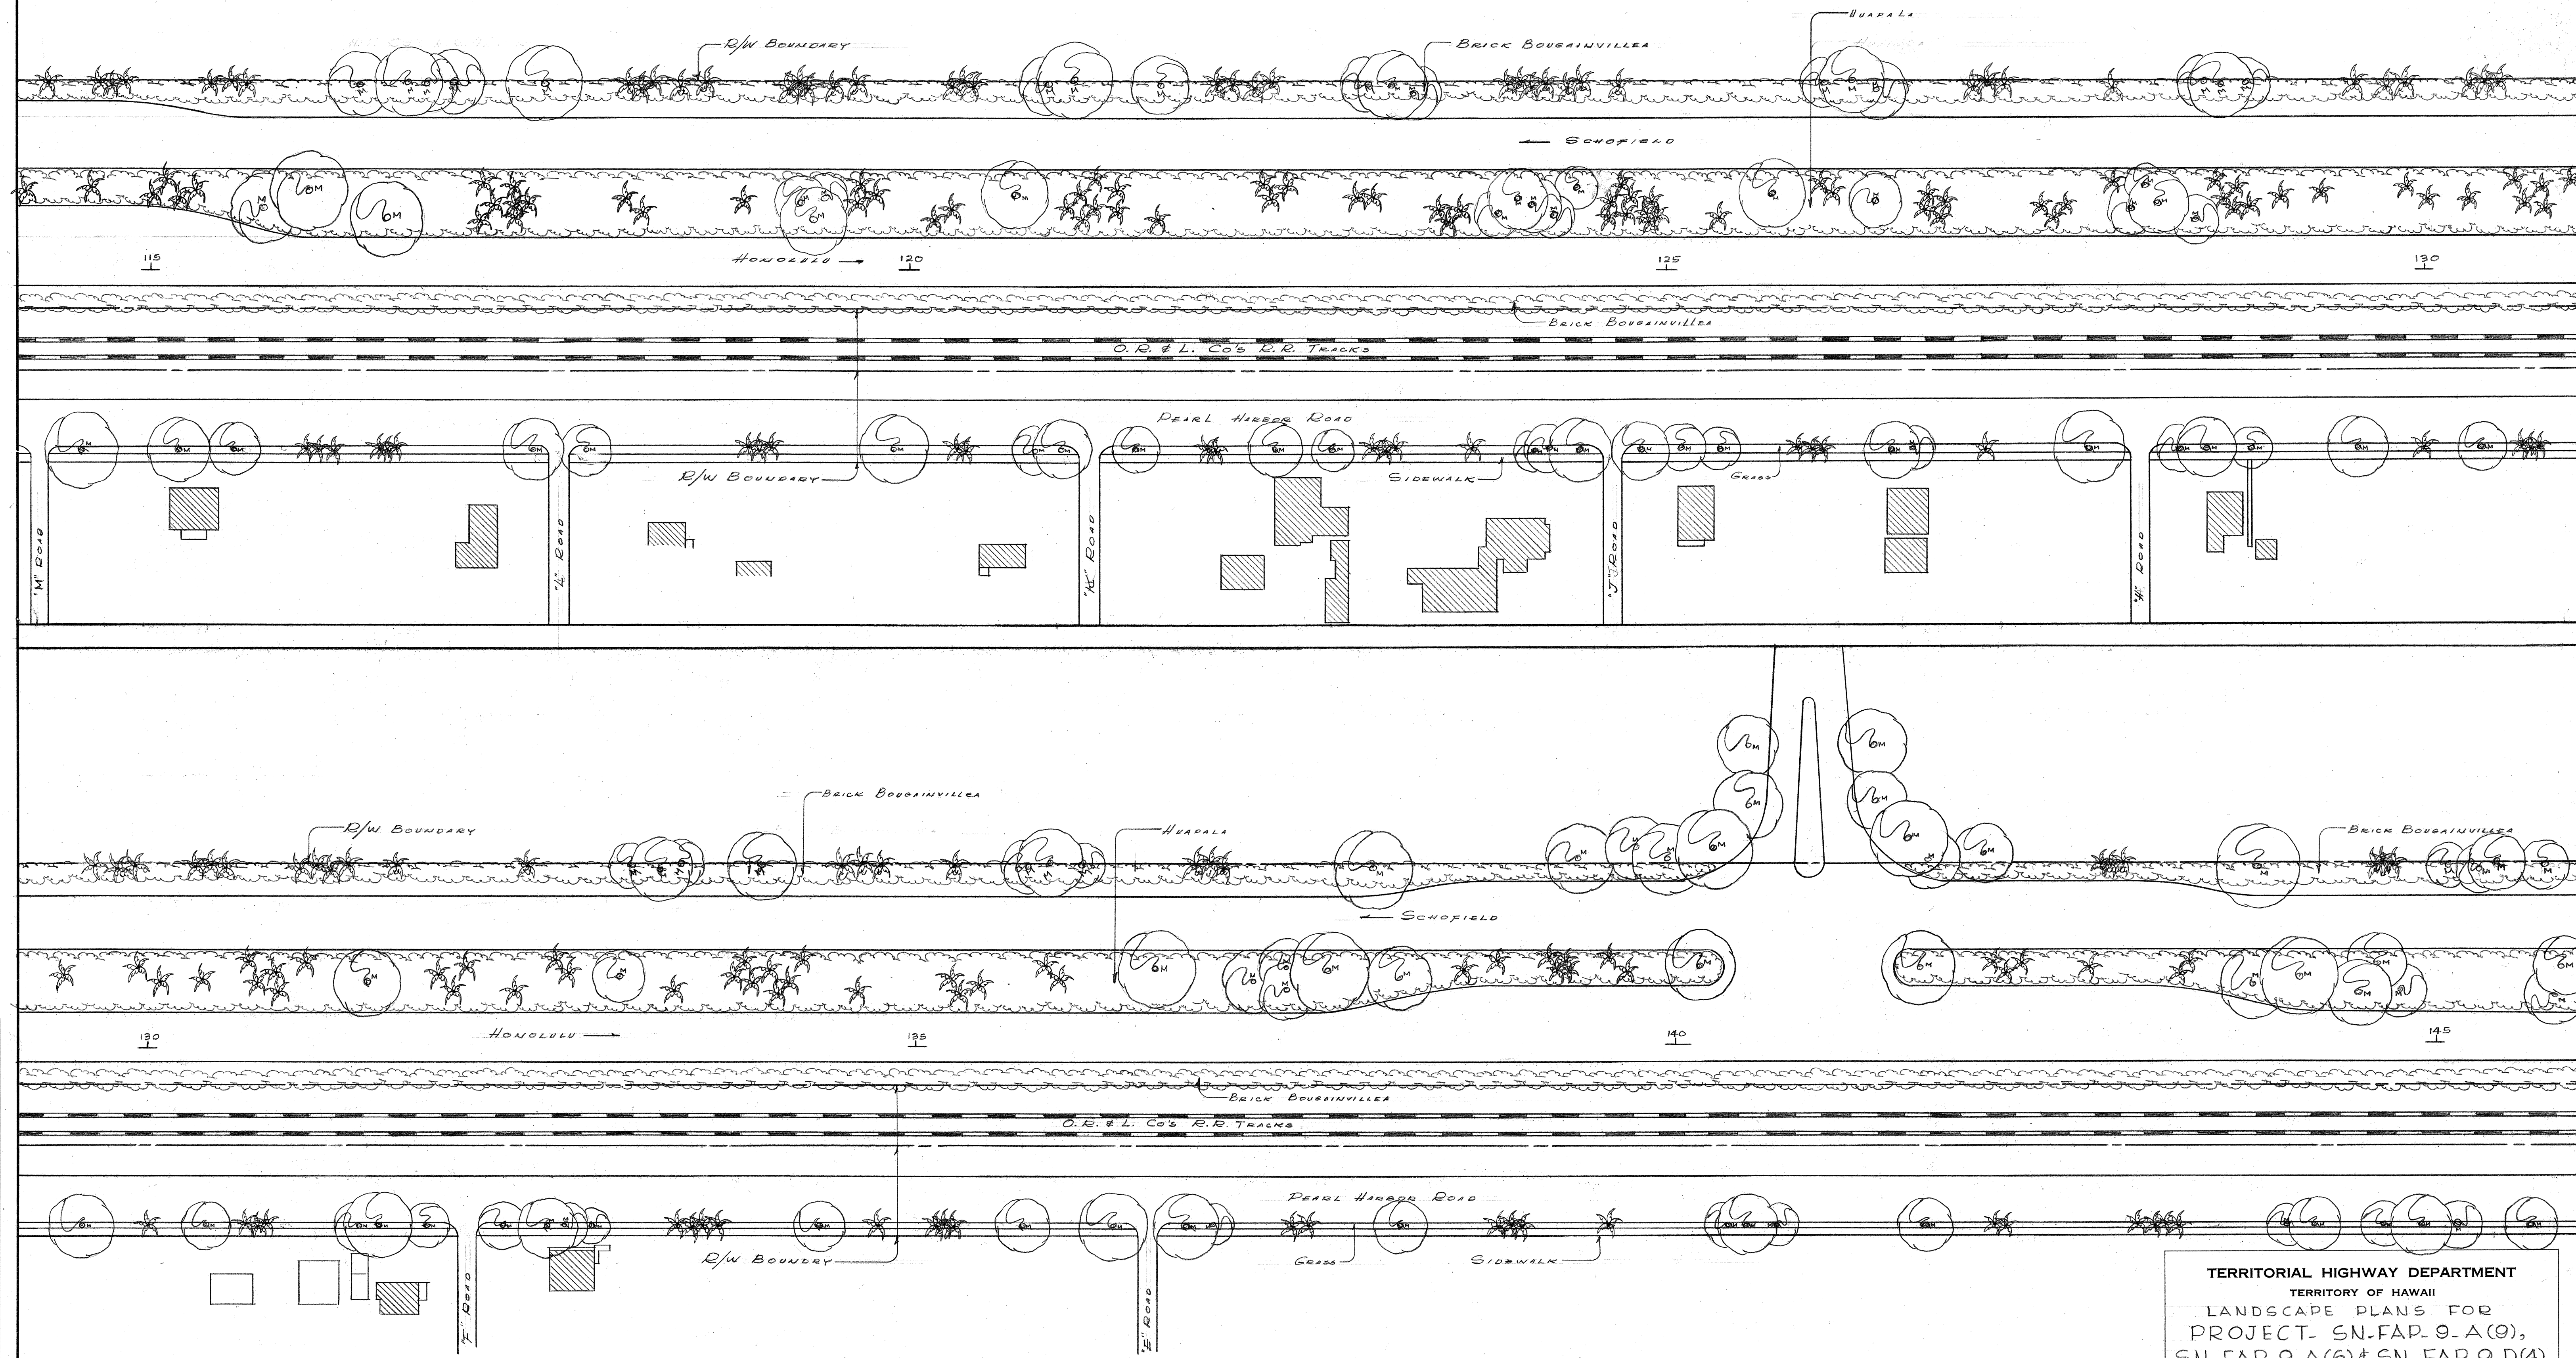

ORIGINAL PLAN	DATE
DESIGNED BY	
DRAWN BY	
CHECKED BY	
QUANTITIES CHECKED BY	
NOTE BOOK	
NO.	

TERRITORIAL HIGHWAY DEPARTMENT
TERRITORY OF HAWAII
LANDSCAPE PLANS FOR
PROJECT. SN-FAP. 9-A(9),
SN-FAP. 9-A(6) & SN-FAP. 9-D(4)
R.C. TONGG LANDSCAPE ARCHT
HONOLULU, HAWAII
SCALE: 1"=50'-0" DEC. 15, 1943

SHEET No 7 OF 10 SHEETS

5131.7

FED. ROAD DIST. NO.	STATE	FED. AID PROJ. NO.	FISCAL YEAR	SHEET NO.	TOTAL SHEETS
Hawaii	Haw.	FAP 94(10) " 90(5)	1943	8	10



ORIGINAL PLAN	SURVEY PLOTTED BY.....	DATE.....
	DESIGNED BY.....	"
	DRAWN BY.....	"
	TRACED BY.....	"
NOTE BOOK	QUANTITIES BY.....	"
	QUANTITIES CHECKED BY.....	"
No.	CHECKED BY.....	"


TERRITORIAL HIGHWAY DEPARTMENT
TERRITORY OF HAWAII
LANDSCAPE PLANS FOR
PROJECT- SN.FAP-9-A (9),
SN.FAP-9-A(6) & SN.FAP-9-D(4)
R.C.TONGG LANDSCAPE ARCH'T
HONOLULU, HAWAII
Scale: 1" = 50'-0" Dec. 15, 1943

SHEET № 8 OF 10 SHEETS



5131.8

9-A(10) 9-B(5)

FED. ROAD DIST. NO.	STATE	FED. AID PROJ. NO.	FISCAL YEAR	SHEET NO.	TOTAL SHEETS
HAWAII	HAW.	1943	1943	9	10

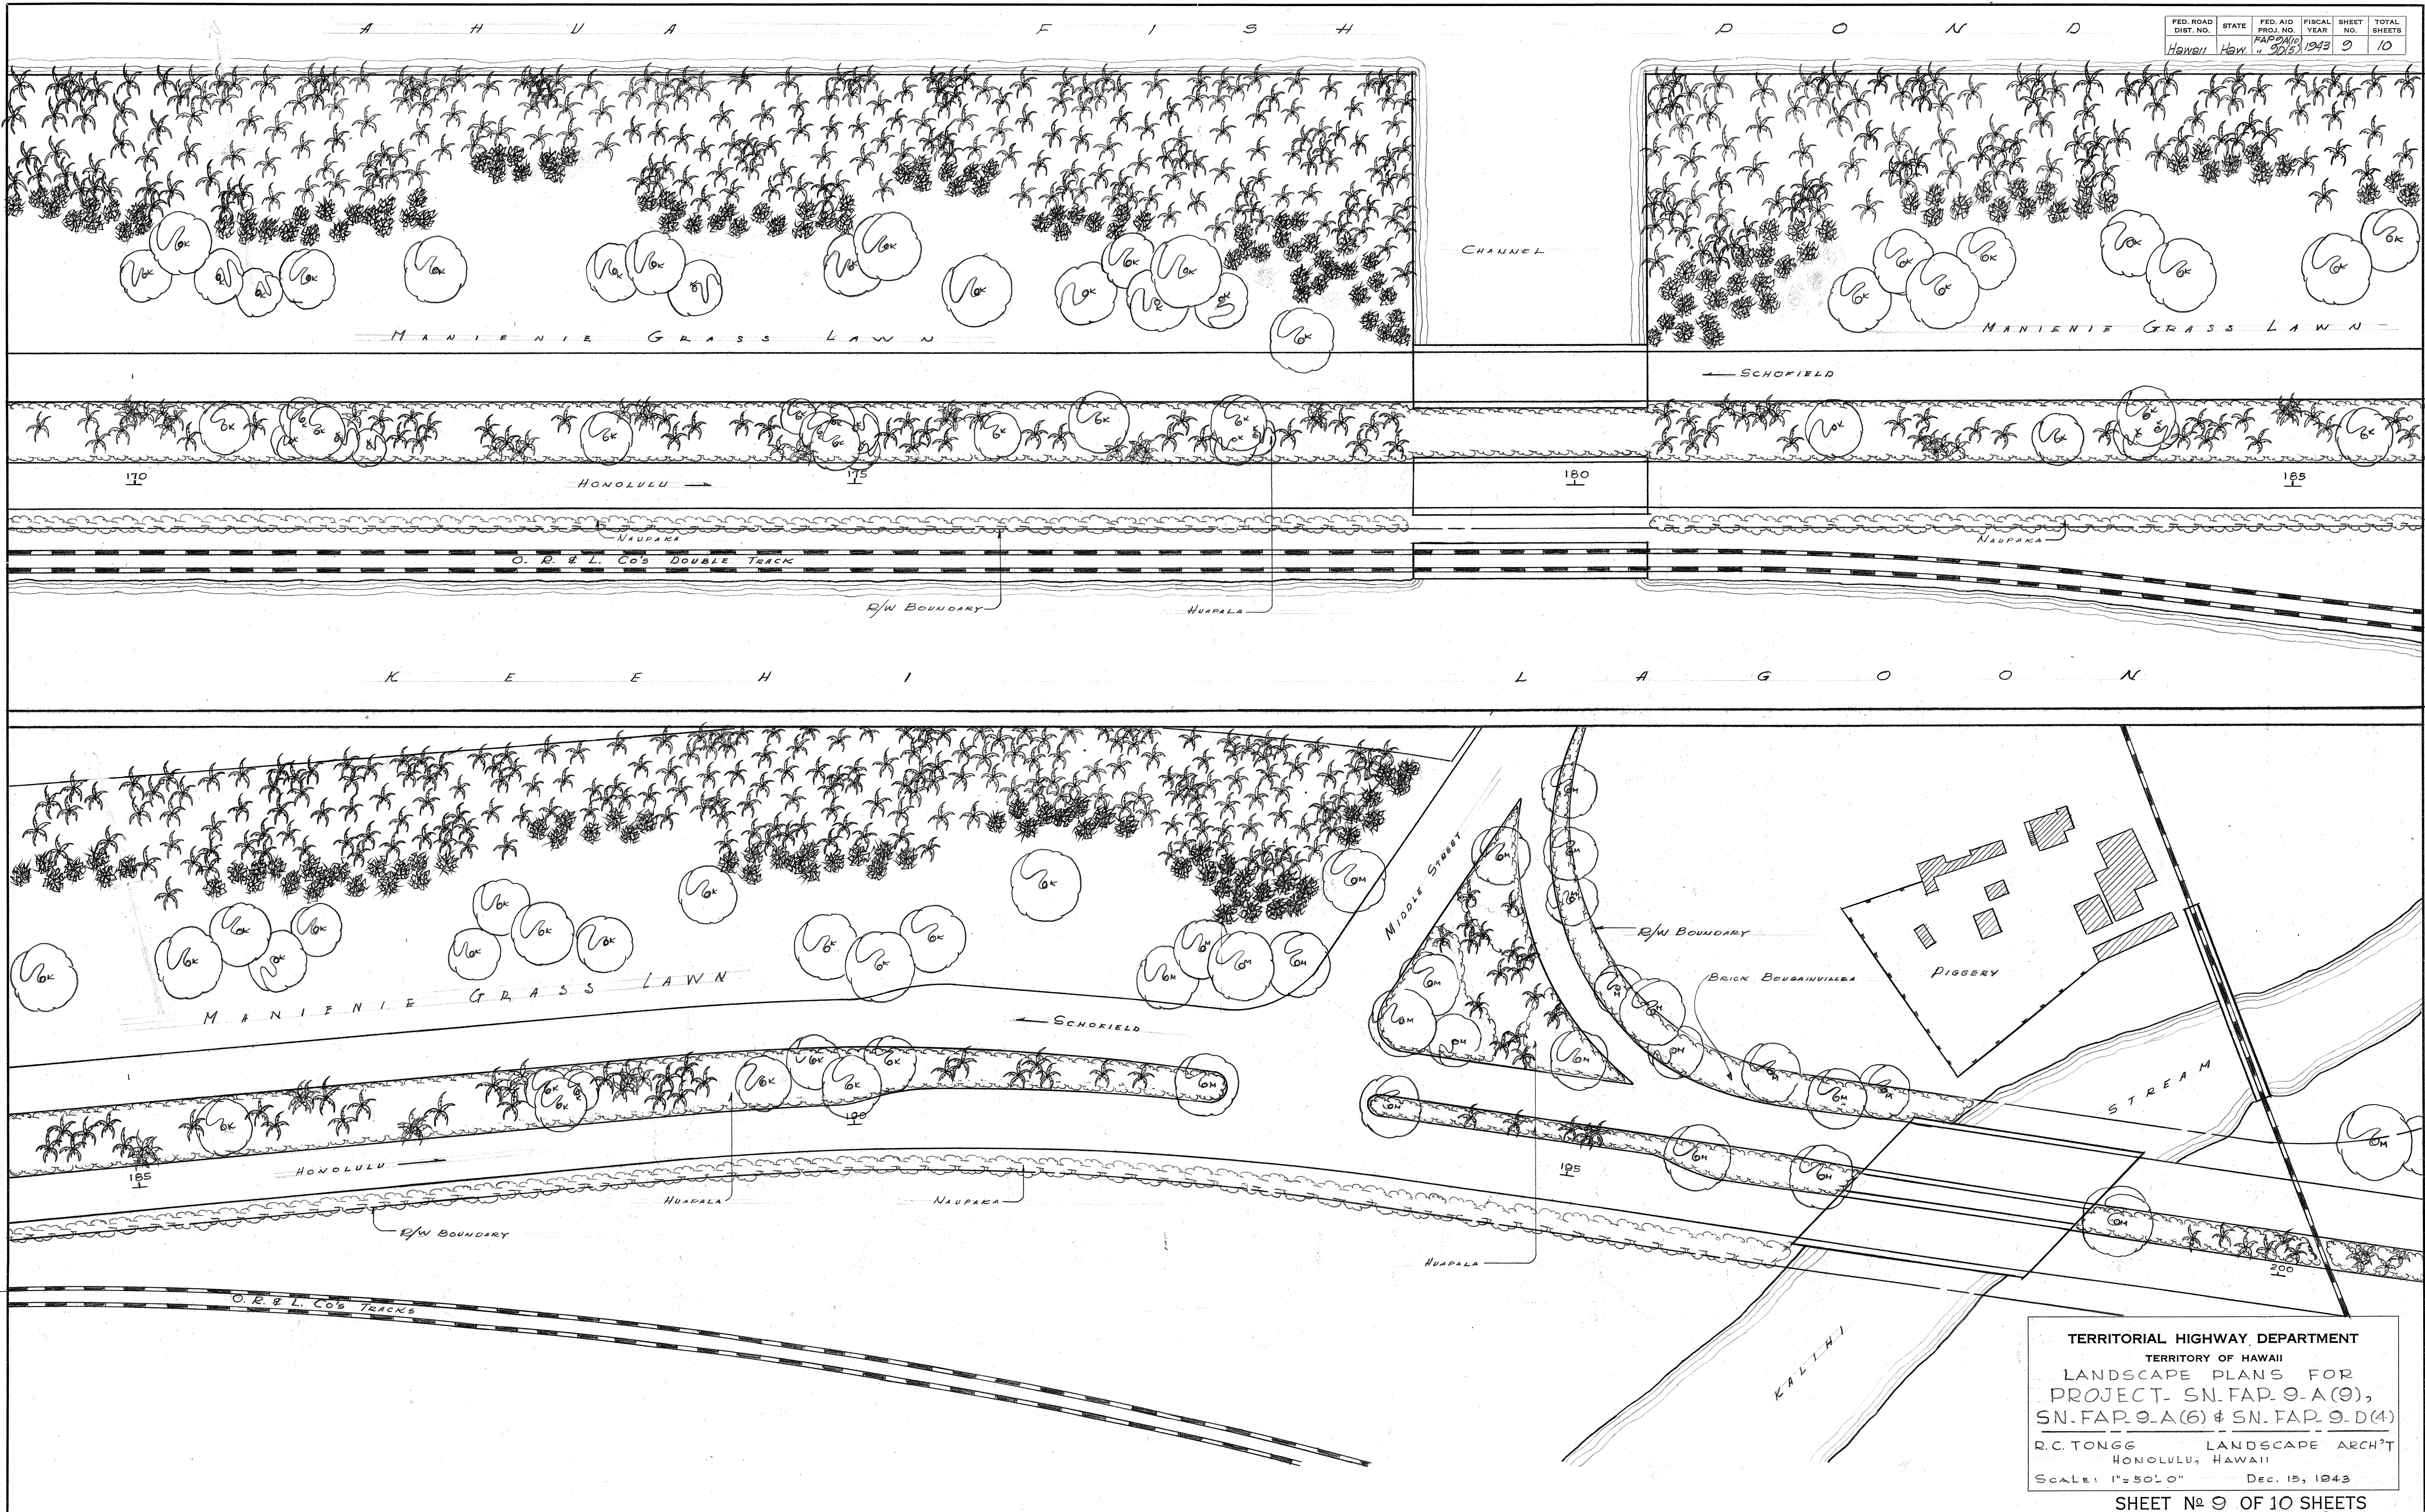

FED. ROAD DIST. NO.	STATE	FED. AID PROJ. NO.	FISCAL YEAR	SHEET NO.	TOTAL SHEETS
Hawaii	Haw	FAP 9-A(9)	1943	10	10

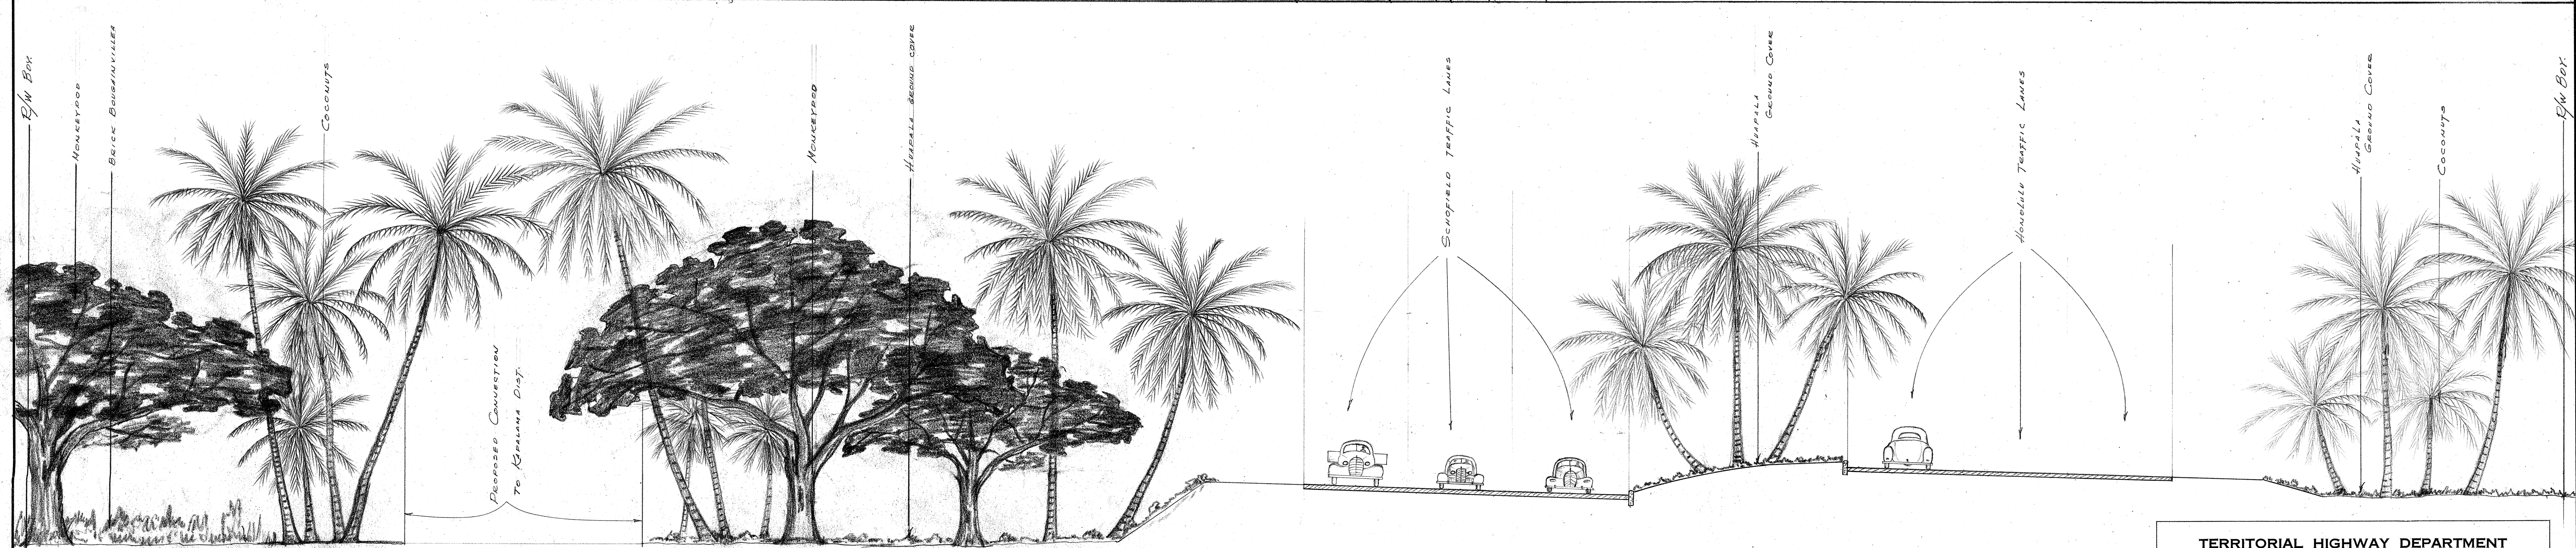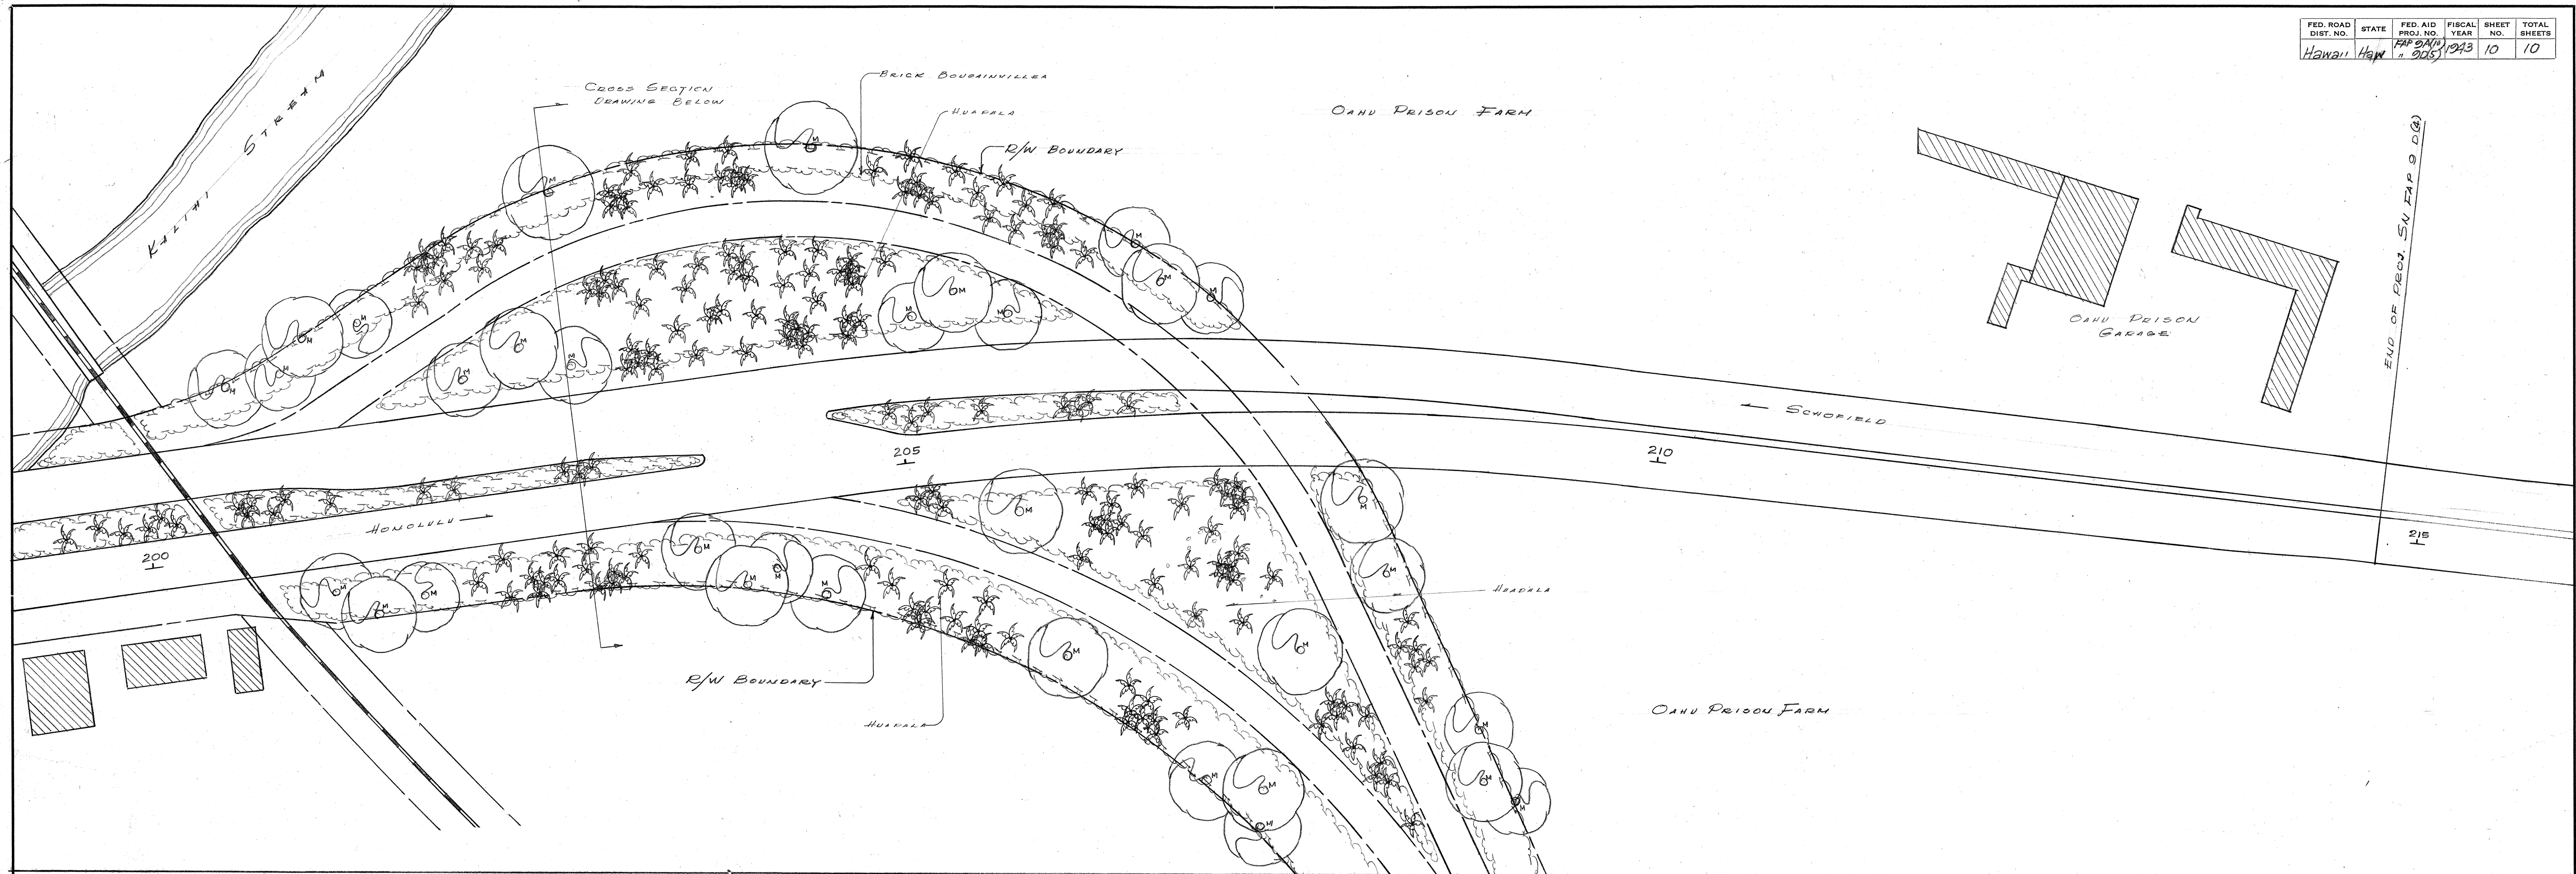

CROSS SECTION OF ROADSIDE PLANTING

AT STA. 202+87

SCALE: $\frac{1}{8}$ " = 1'-0"

TERRITORIAL HIGHWAY DEPARTMENT
TERRITORY OF HAWAII
LANDSCAPE PLANS FOR
PROJECT. SN-FAP-9-A(9),
SN-FAP-9-A(6) & SN-FAP-9-D(4)
R.C. TONGG LANDSCAPE ARCH'T
HONOLULU, HAWAII
SCALE: 1" = 50'-0" DEC. 15, 1943

SHEET No 10 OF 10 SHEETS

5131.10

ORIGINAL PLAN	DATE
DESIGNED BY	"
DRAWN BY	"
TRACED BY	"
NOTE BOOK	"
QUANTITIES CHECKED BY	"
NO.	"