



FED. ROAD DIST. NO.	STATE	FED. AID PROJ. NO.	FISCAL YEAR	SHEET NO.	TOTAL SHEETS
HAWAII	HAW	DA-NR 13(2)	1944	13	79

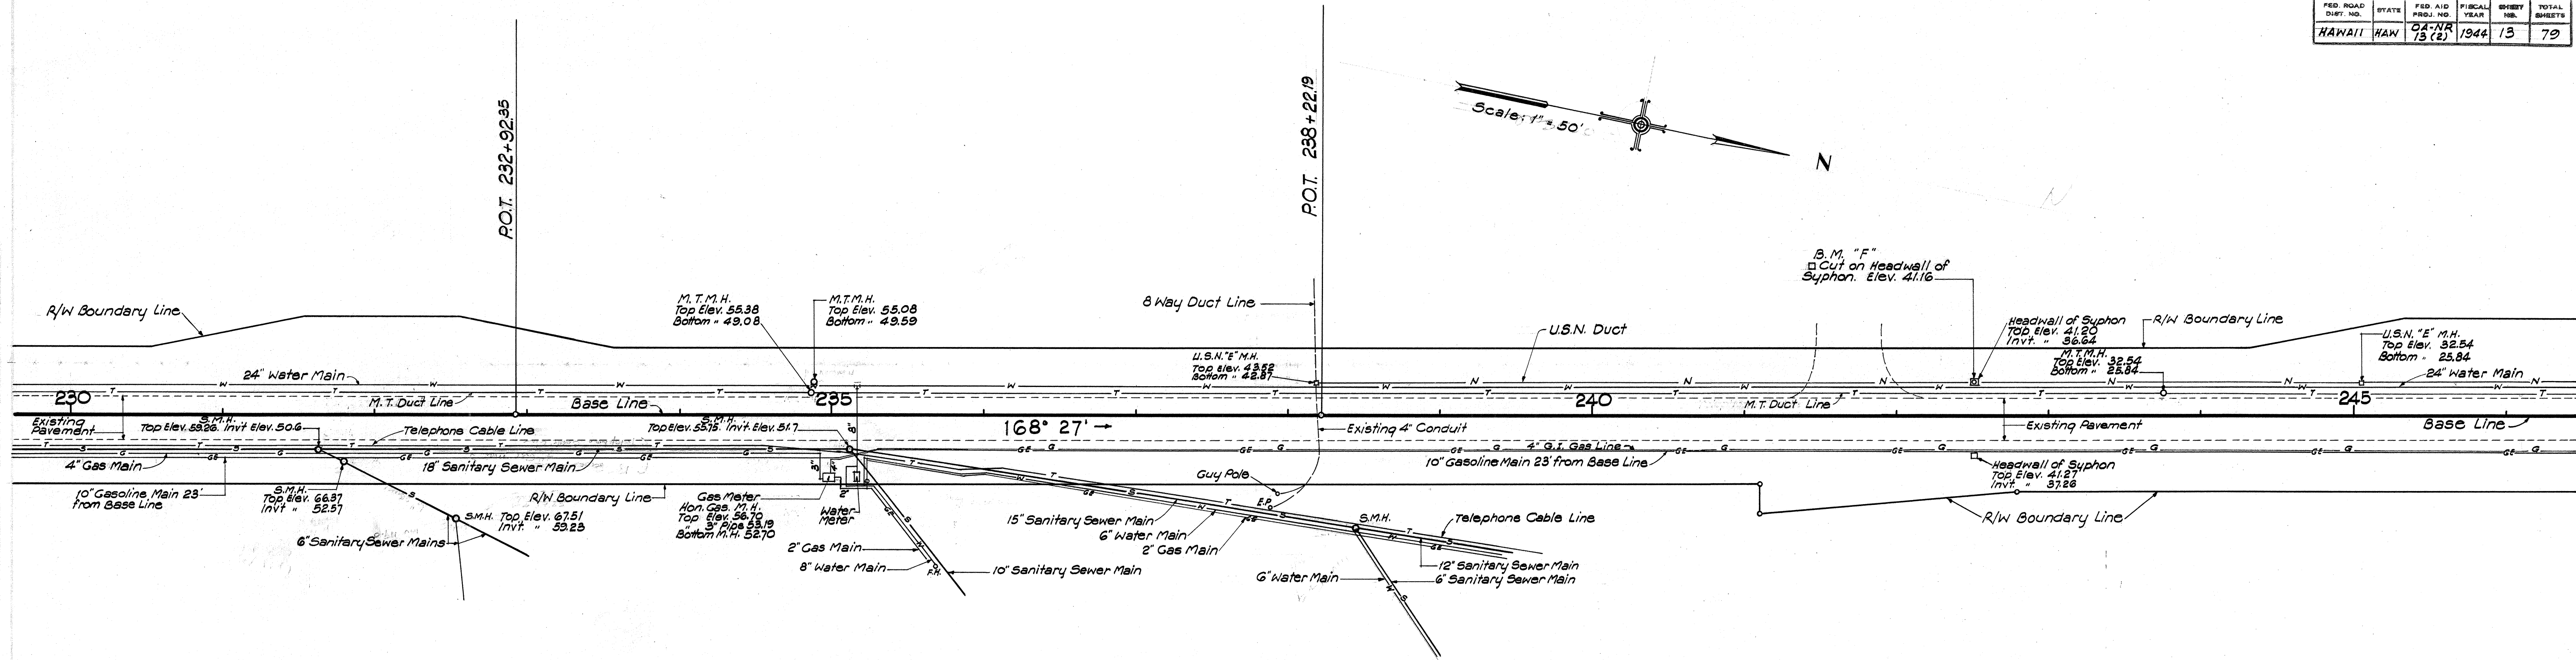

M A K A L A P A N A V A L H O U S I N G

UTILITIES



NOTE: 24" Water Main Location and Elevations from Navy Yard Plans.
M.T. Duct Line
18" Sanitary Sewer Main Elevations by Tern Survey Dept.

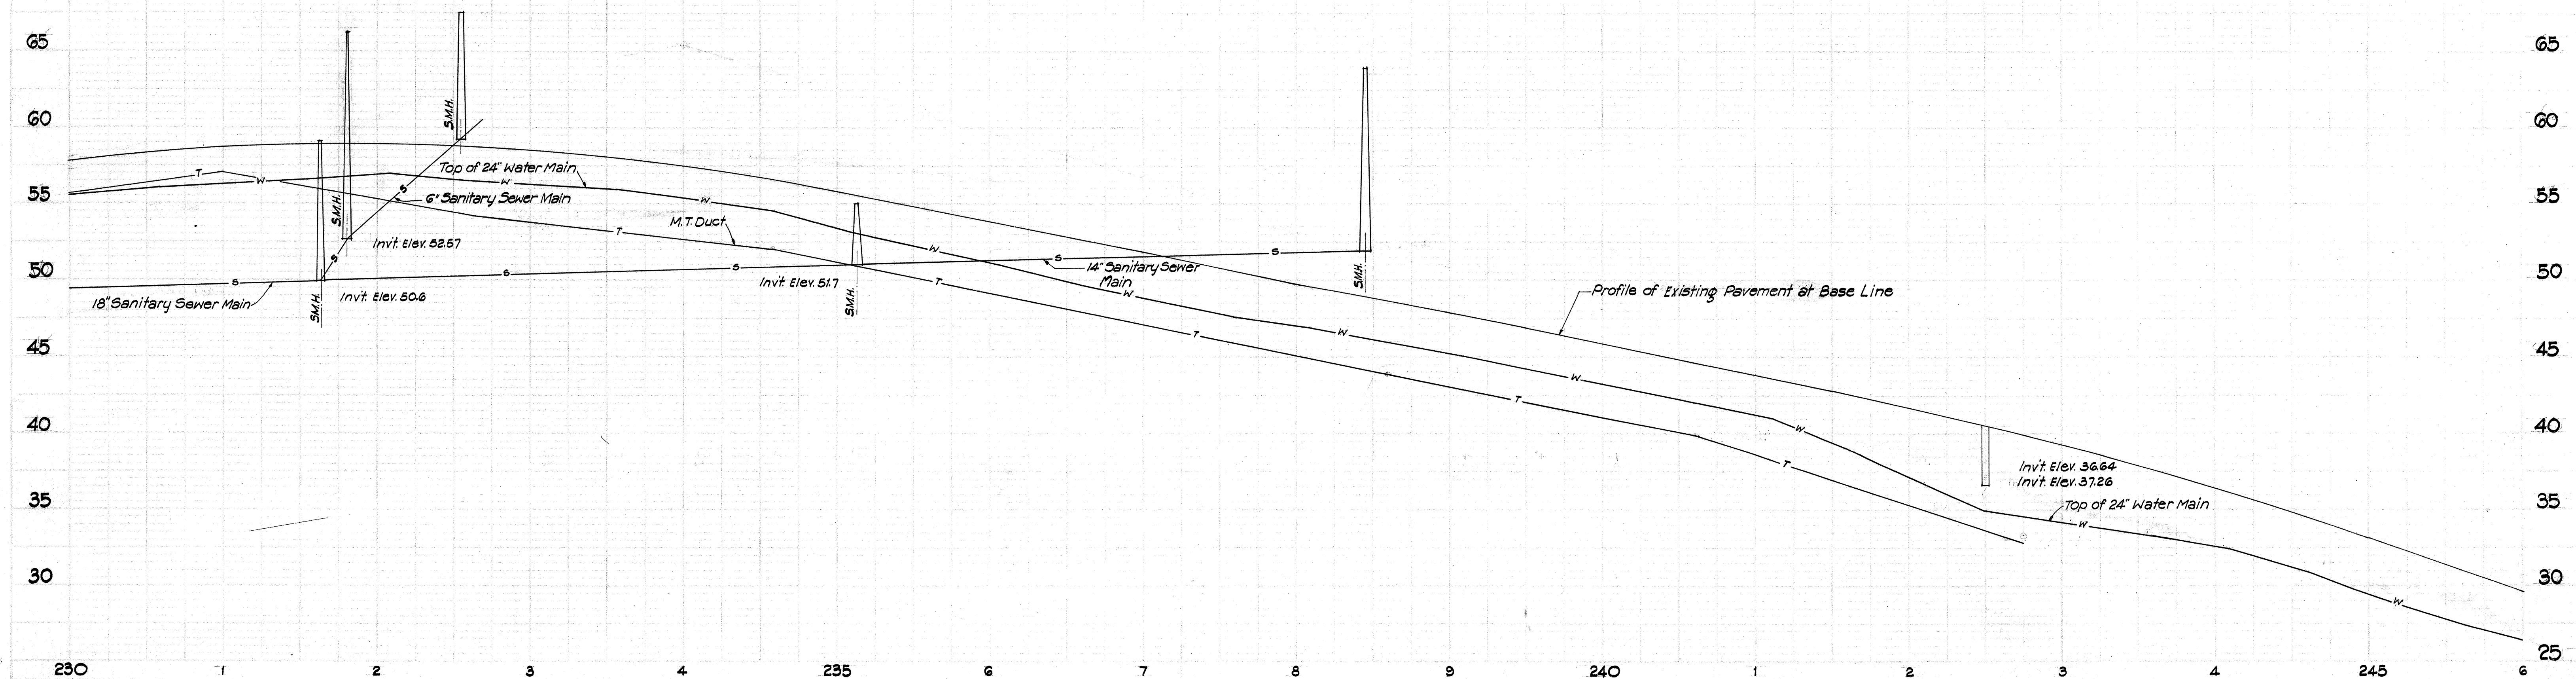

5143.13



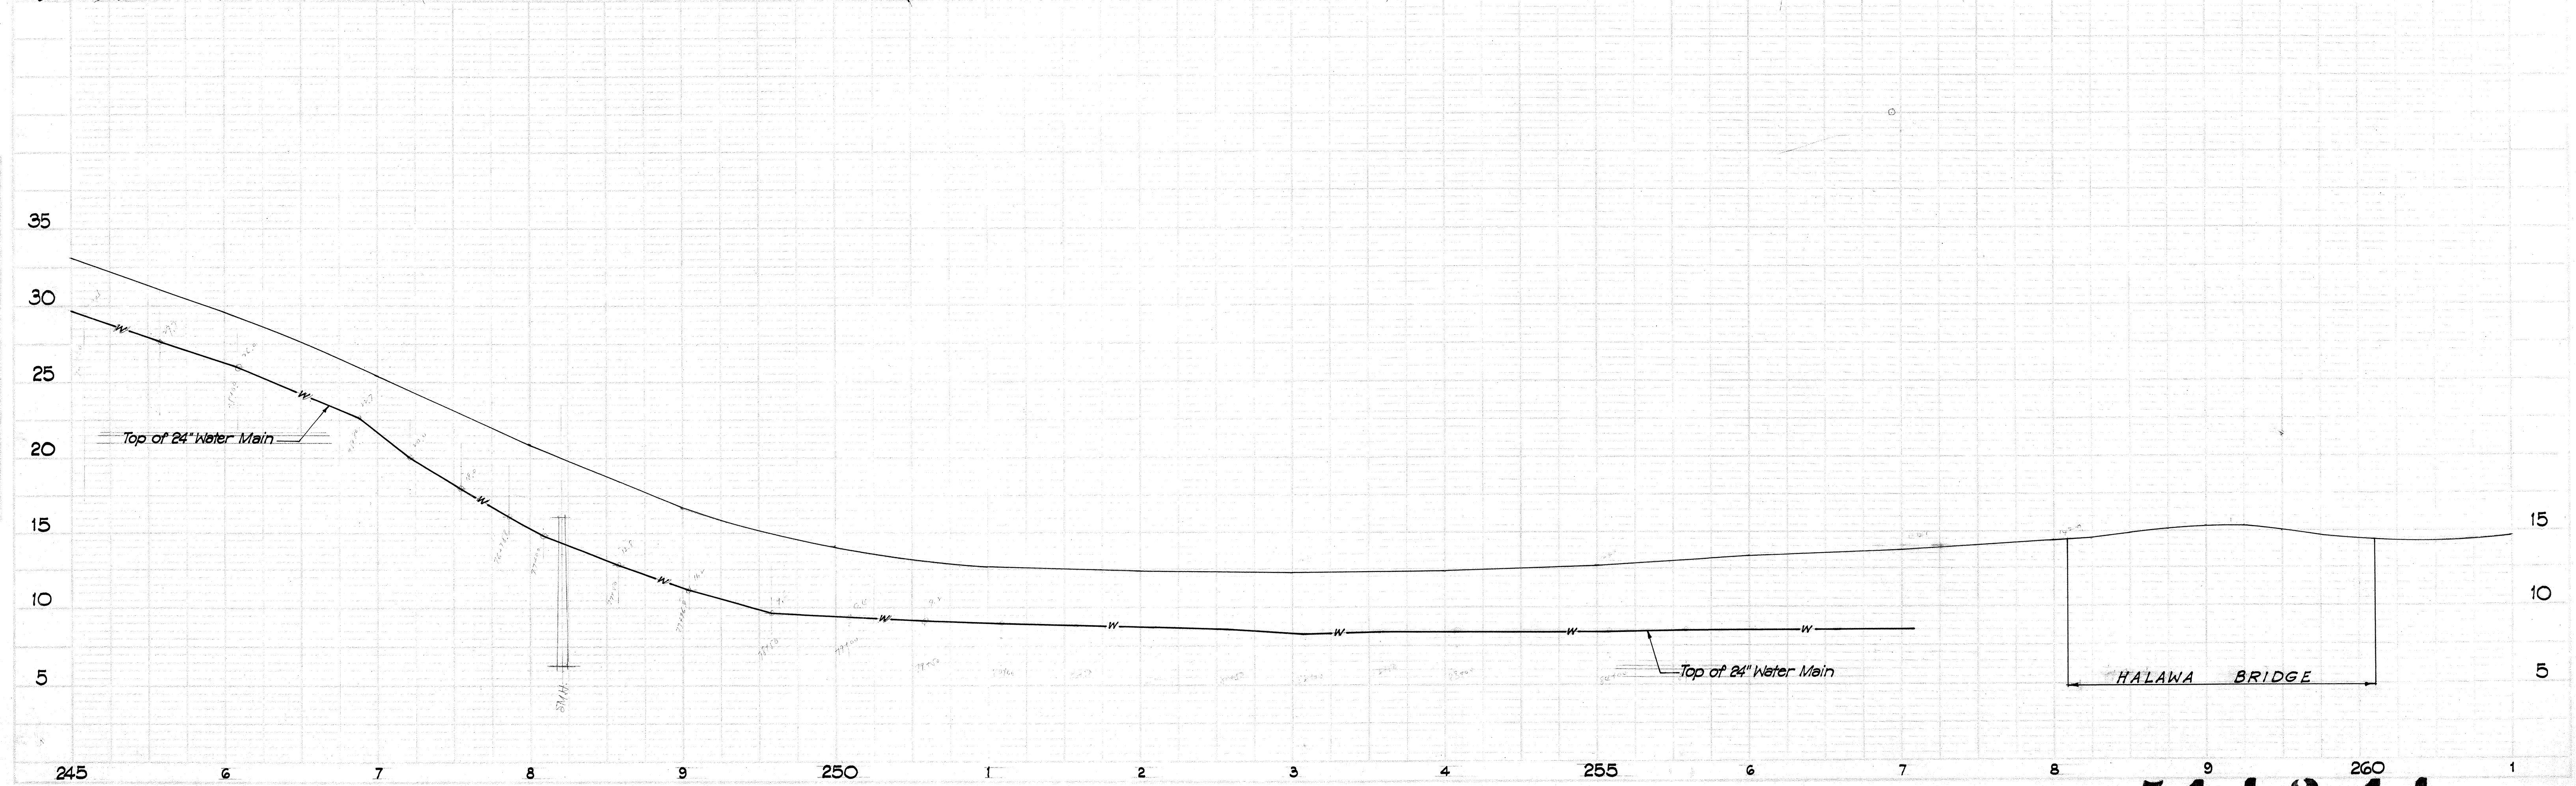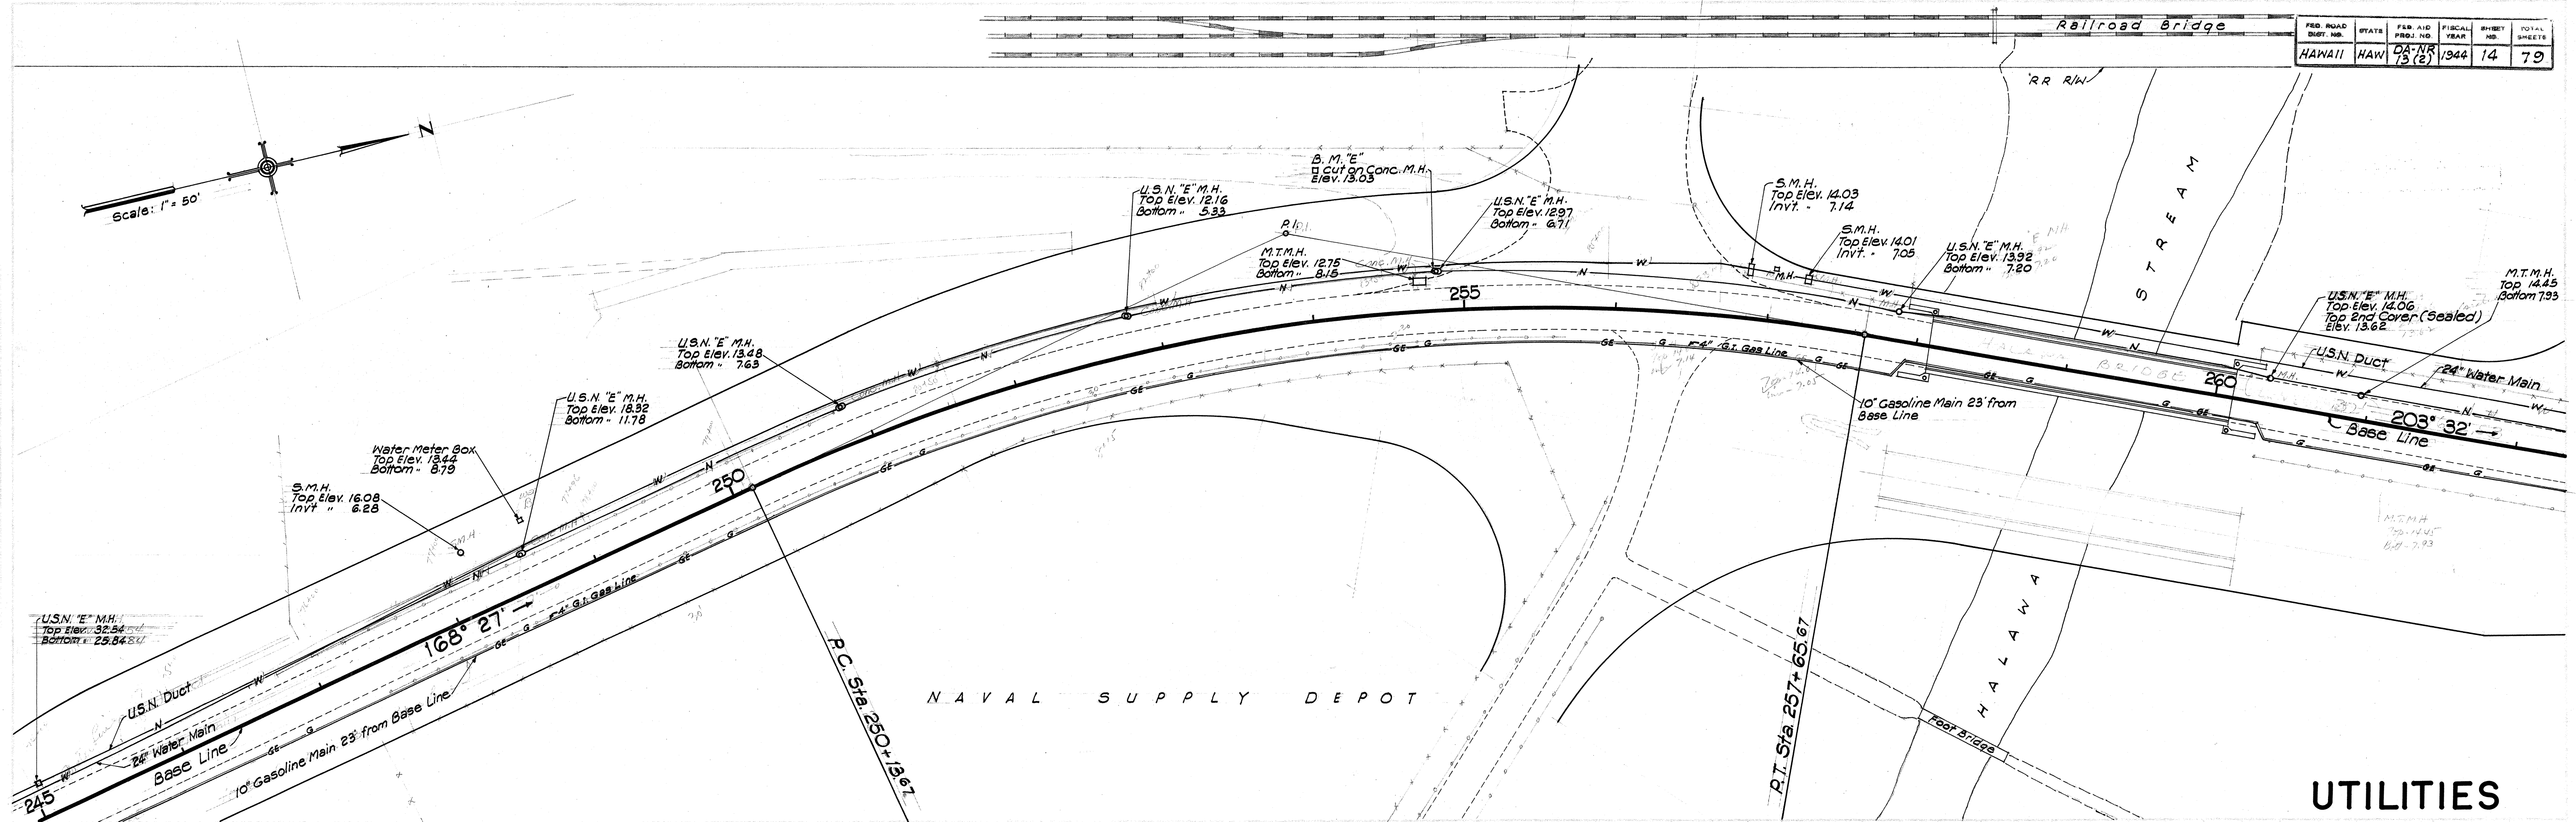


5143.14


FED. ROAD DIST. NO.	STATE	FED. AID PROJ. NO.	FISCAL YEAR	SHEET NO.	TOTAL SHEETS
HAWAII	HAW	DA-NR 73(2)	1944	15	79

PLAN



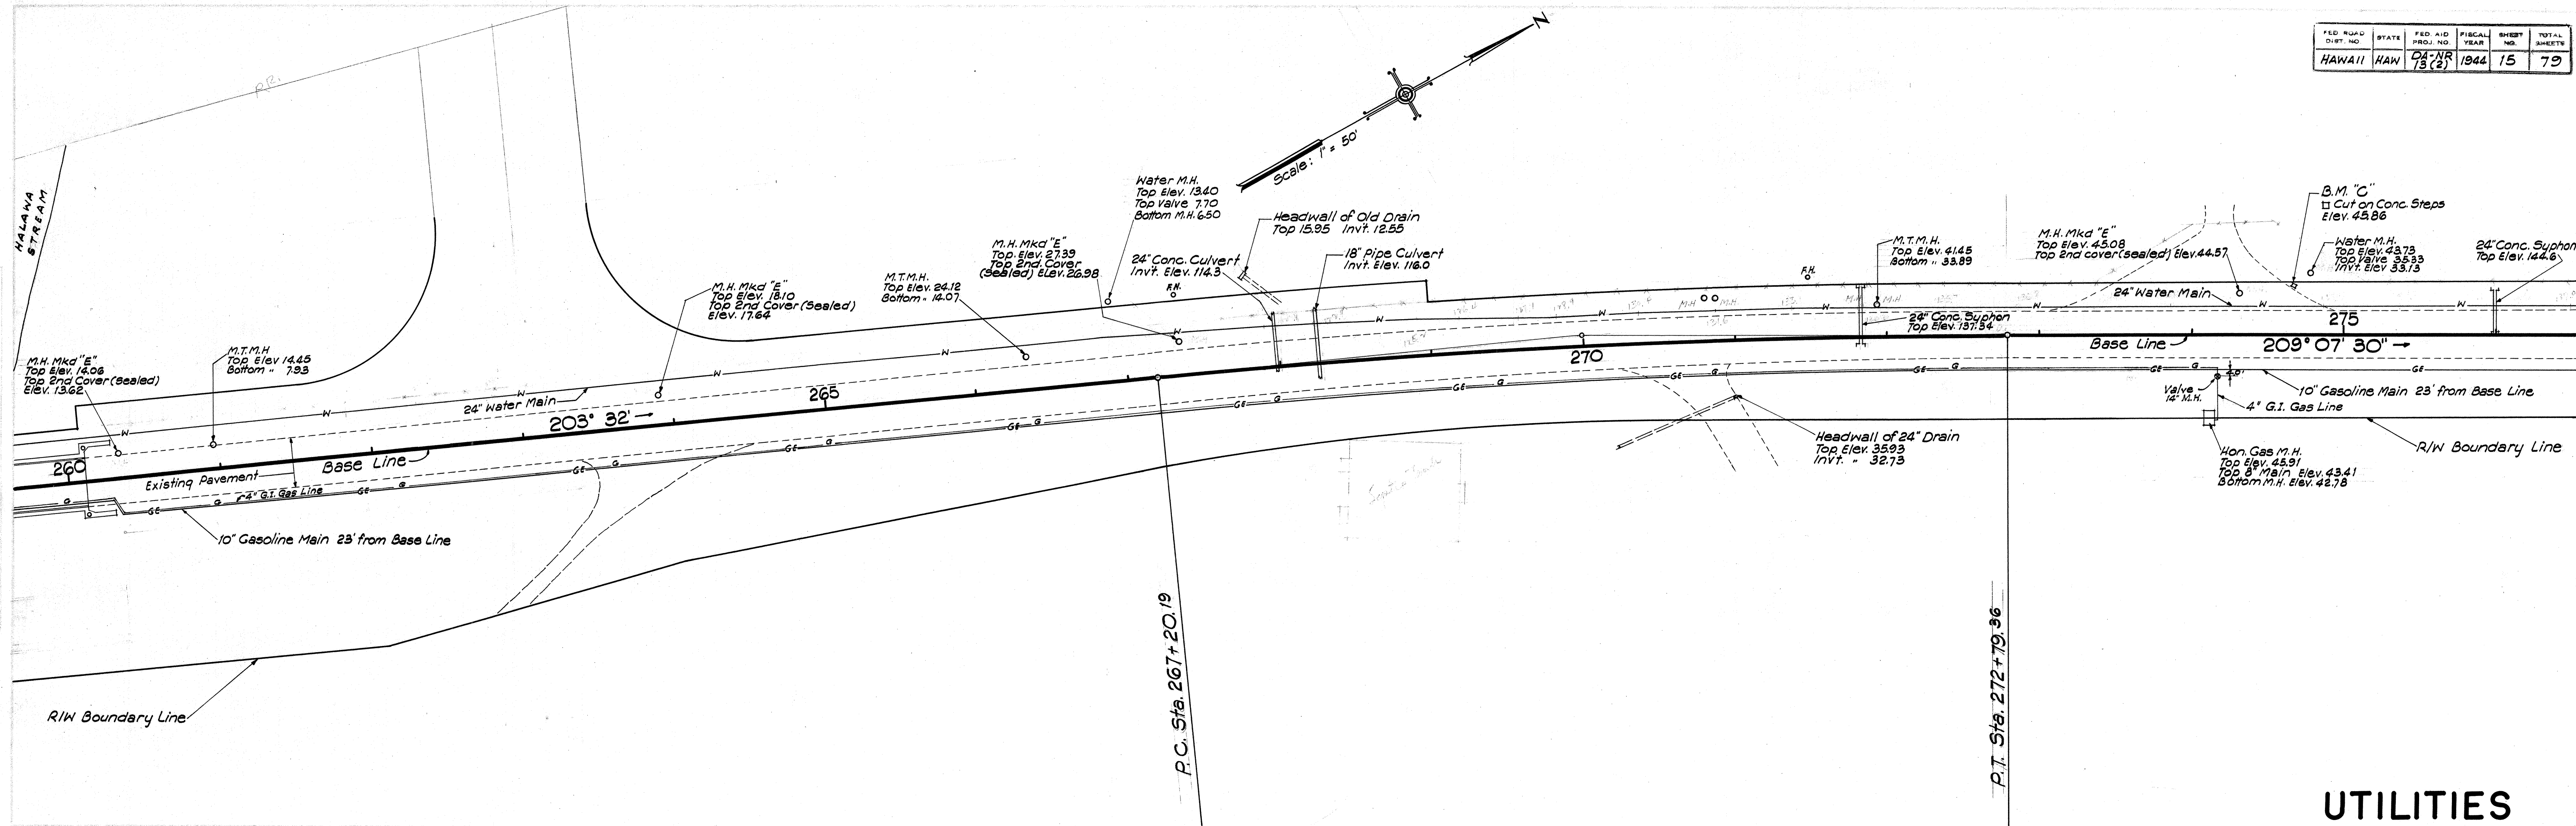


UTILITIES

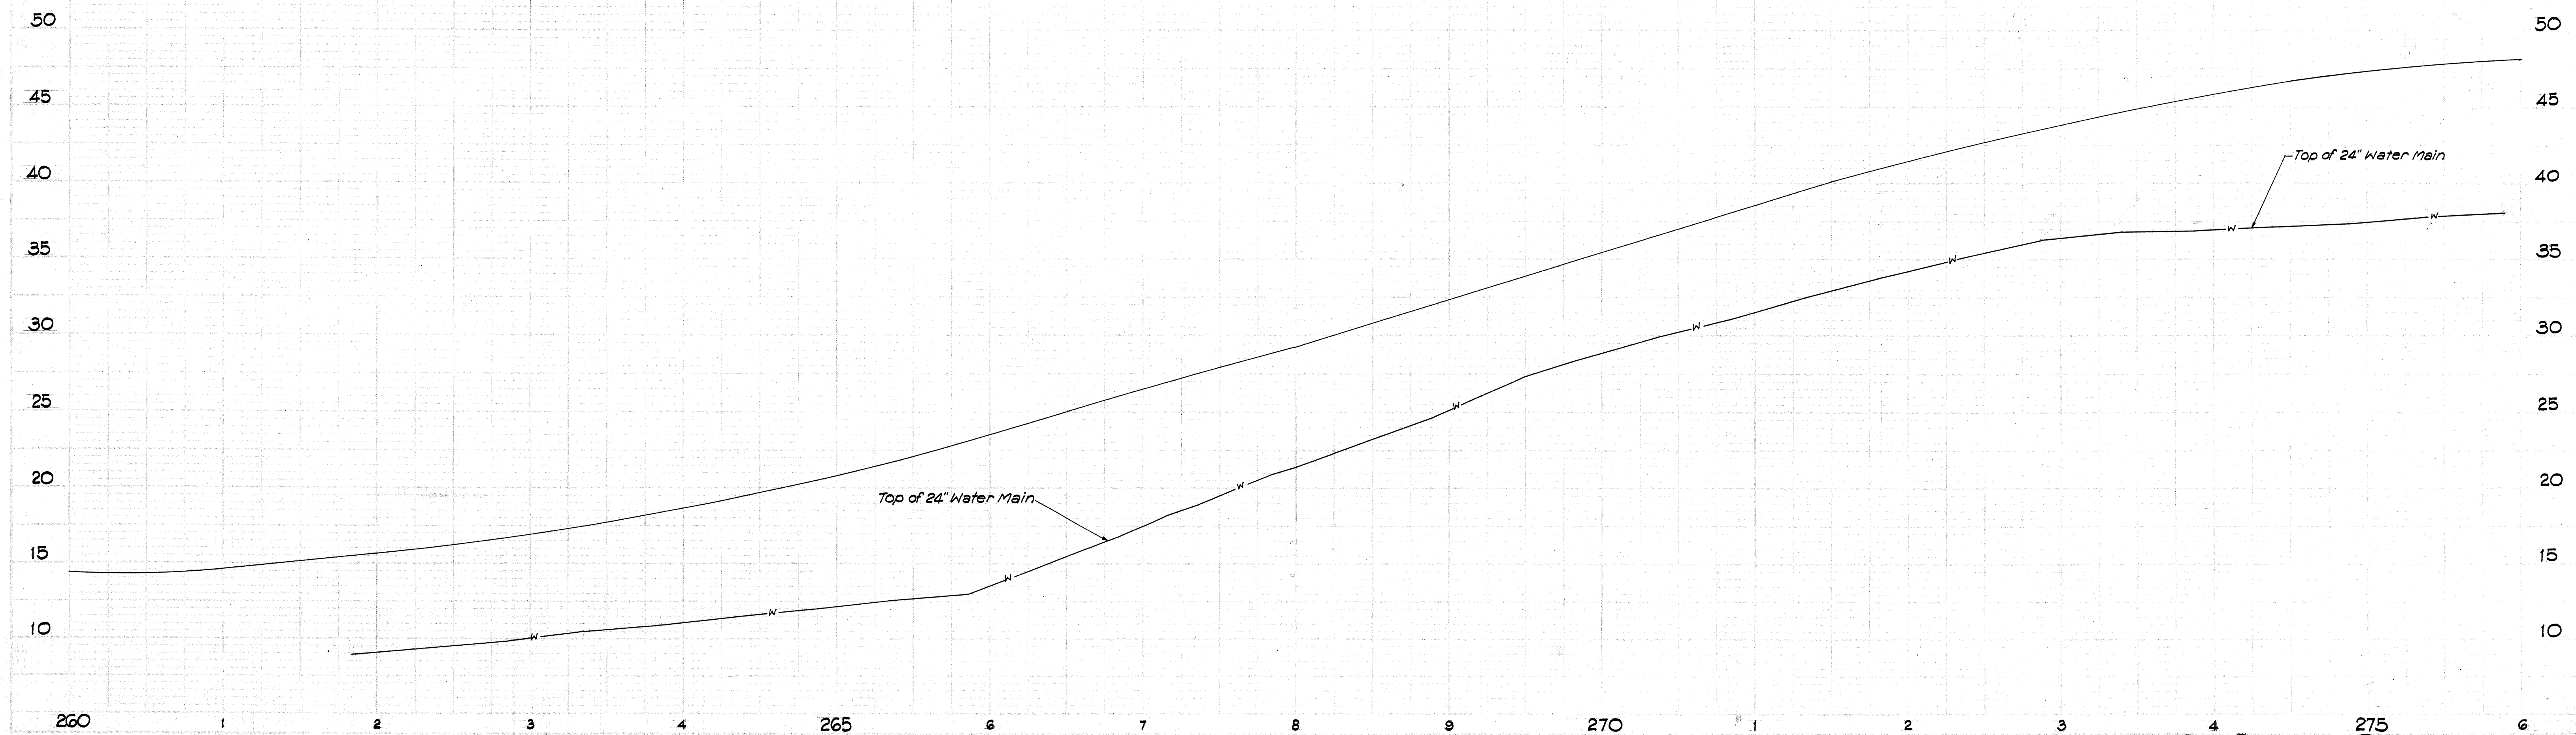


5143.15

FED. ROAD DIST. NO.	STATE	FED. AID PROJ. NO.	FISCAL YEAR	SHEET NO.	TOTAL SHEETS
HAWAII	HAW	5A-NR 73(2)	1944	16	79

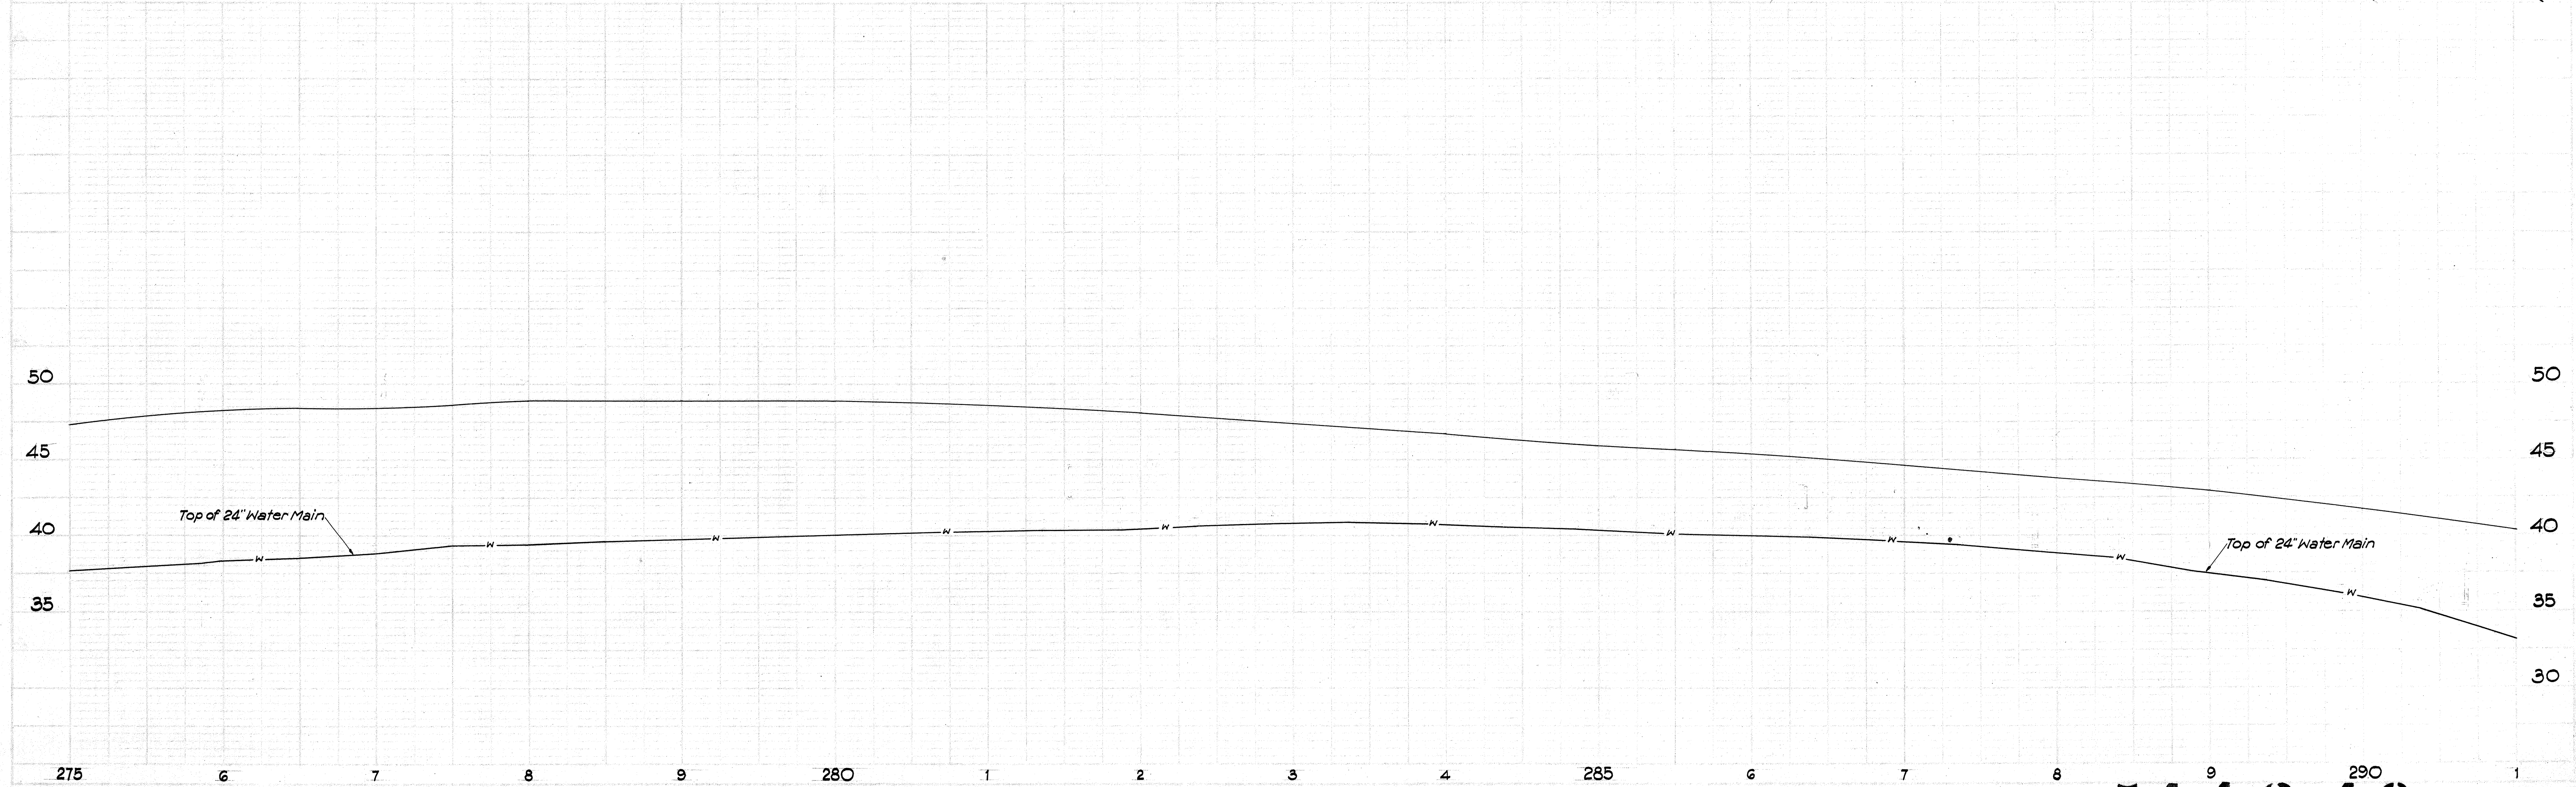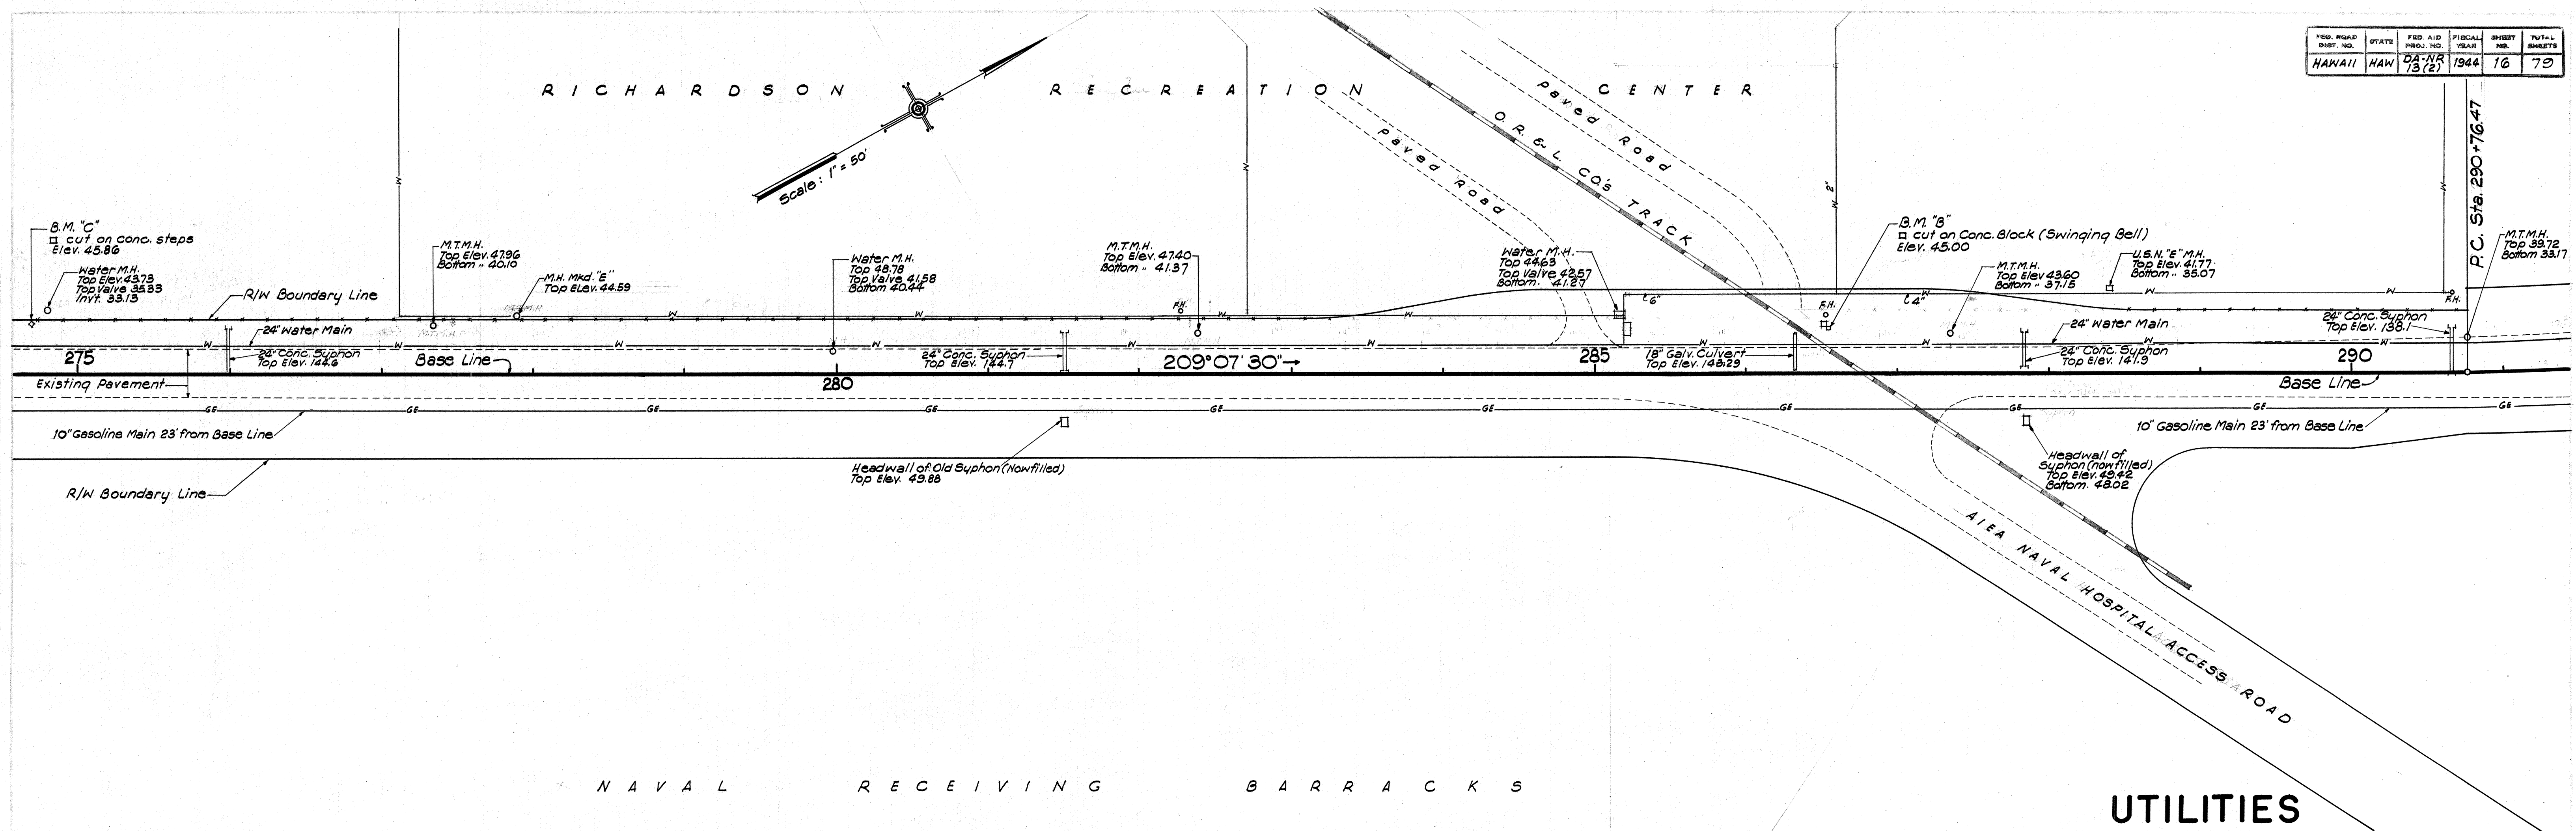

5143.16

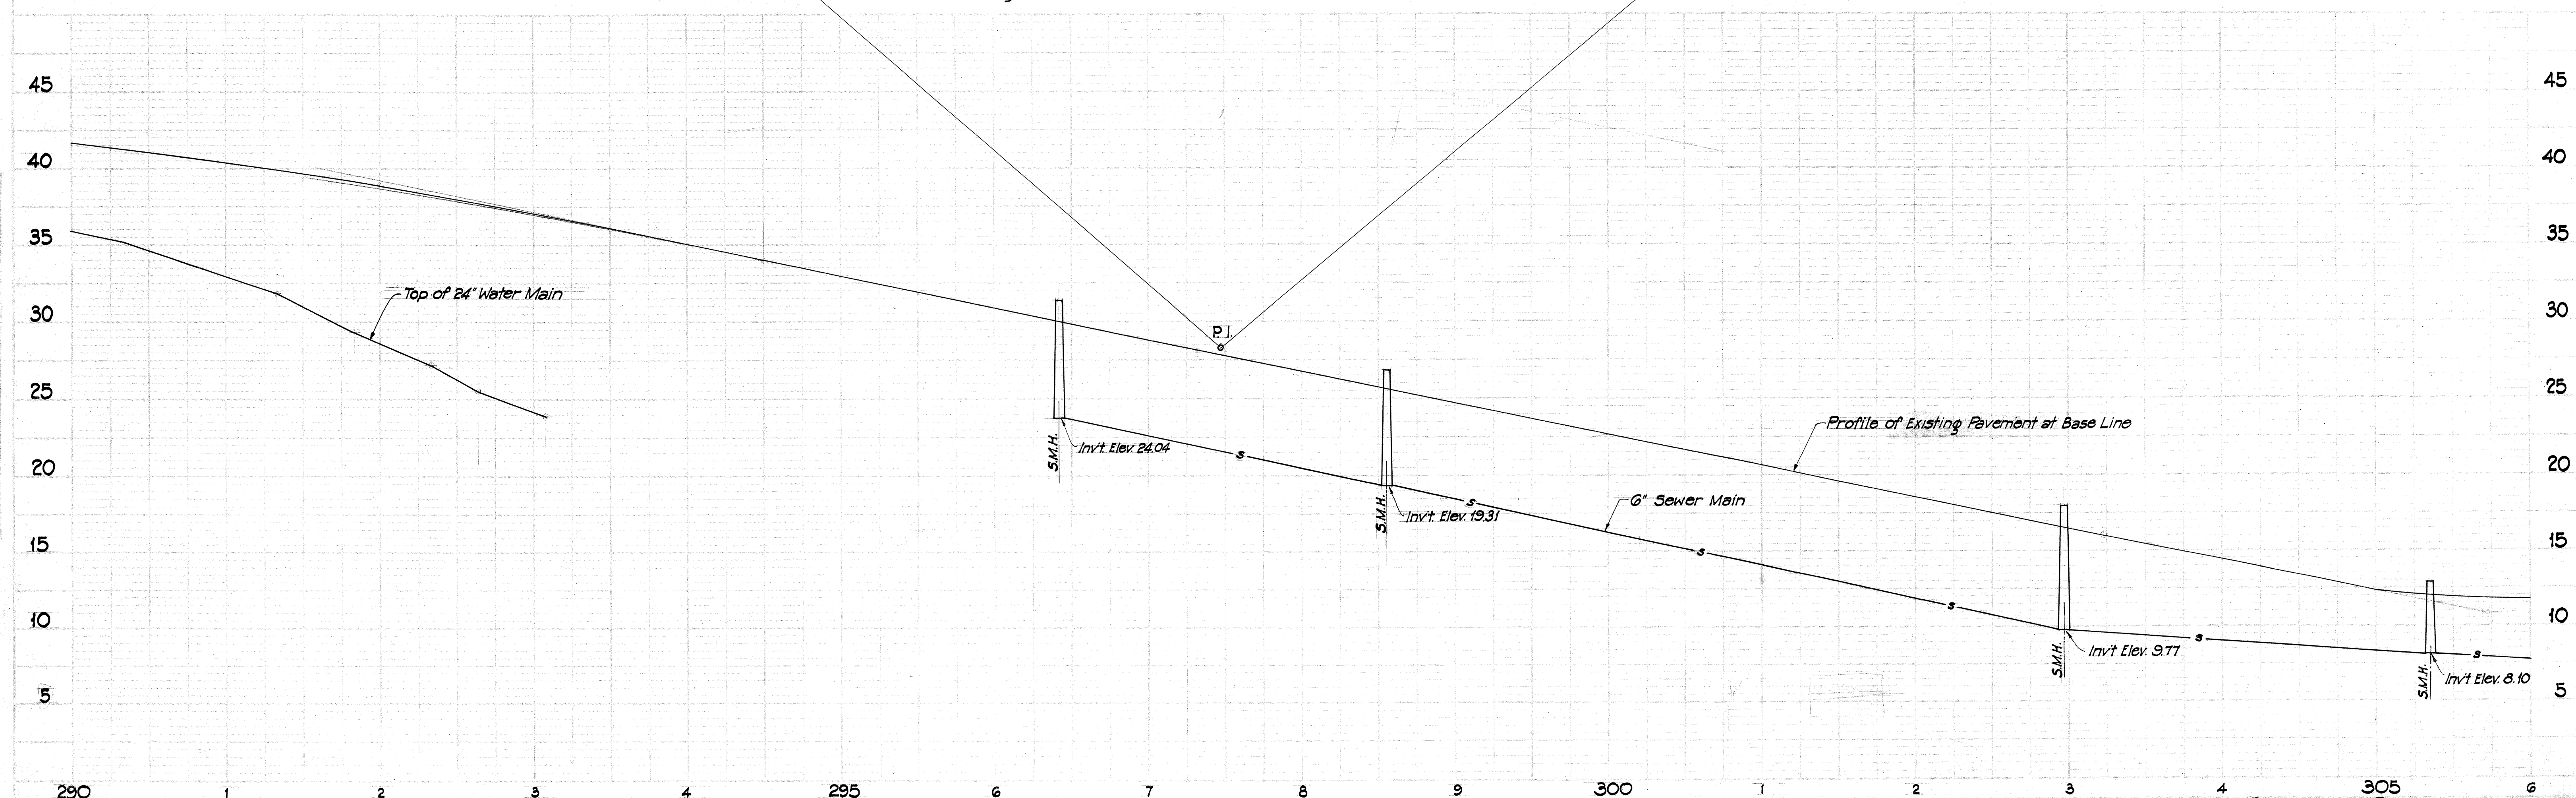

5 1 4 3.1 7

UTILITIES



