

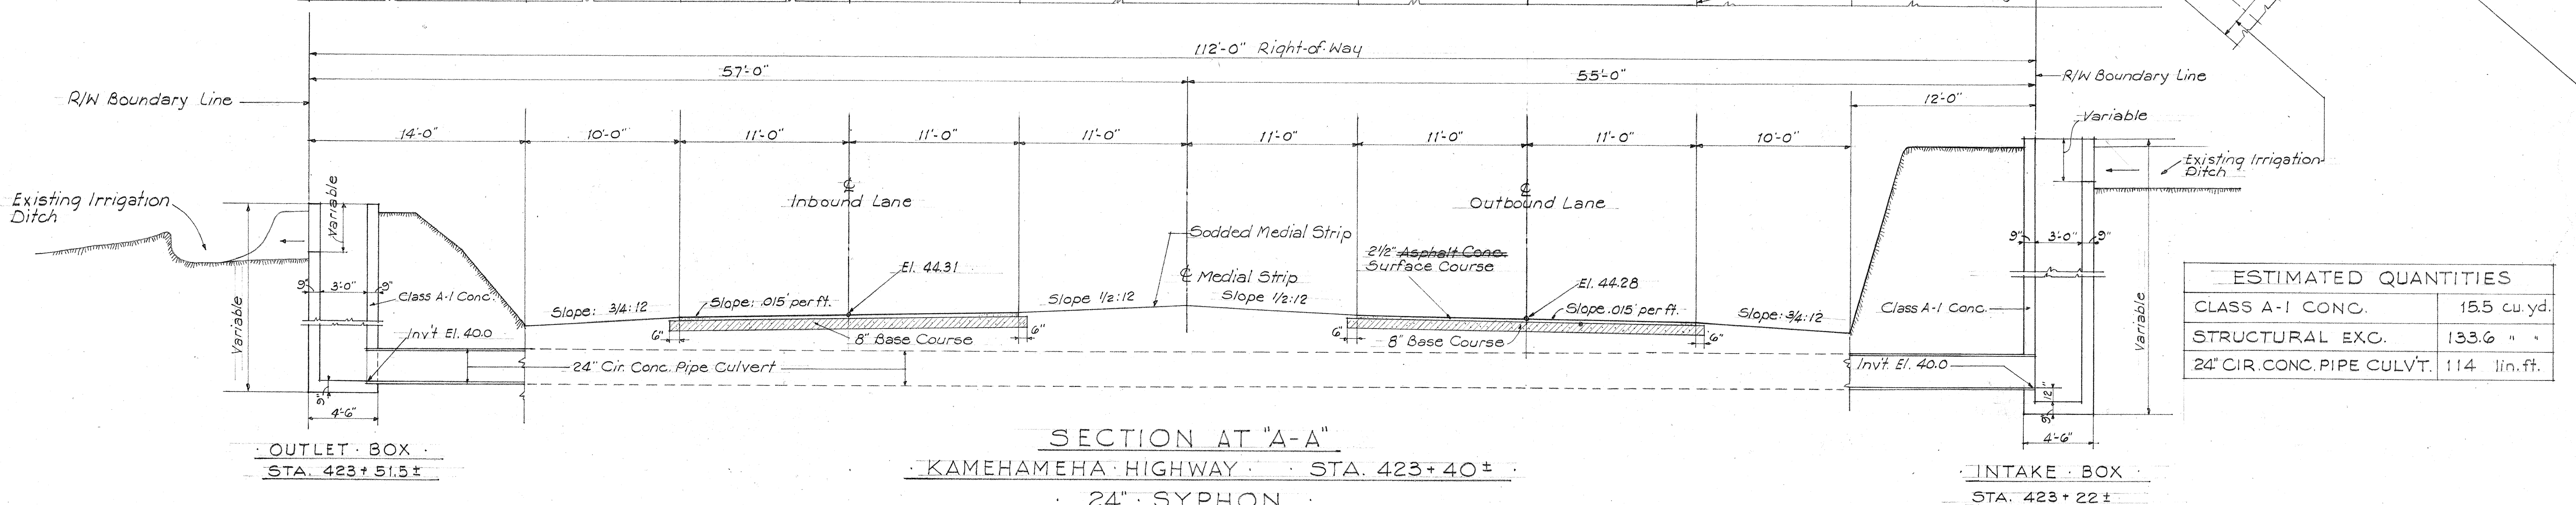


FED. ROAD DIST. NO.	STATE	FED. AID PROJ. NO.	FISCAL YEAR	SHEET NO.	TOTAL SHEETS
HAWAII	HAW.	DA-NR 14(2)	1944	27	61

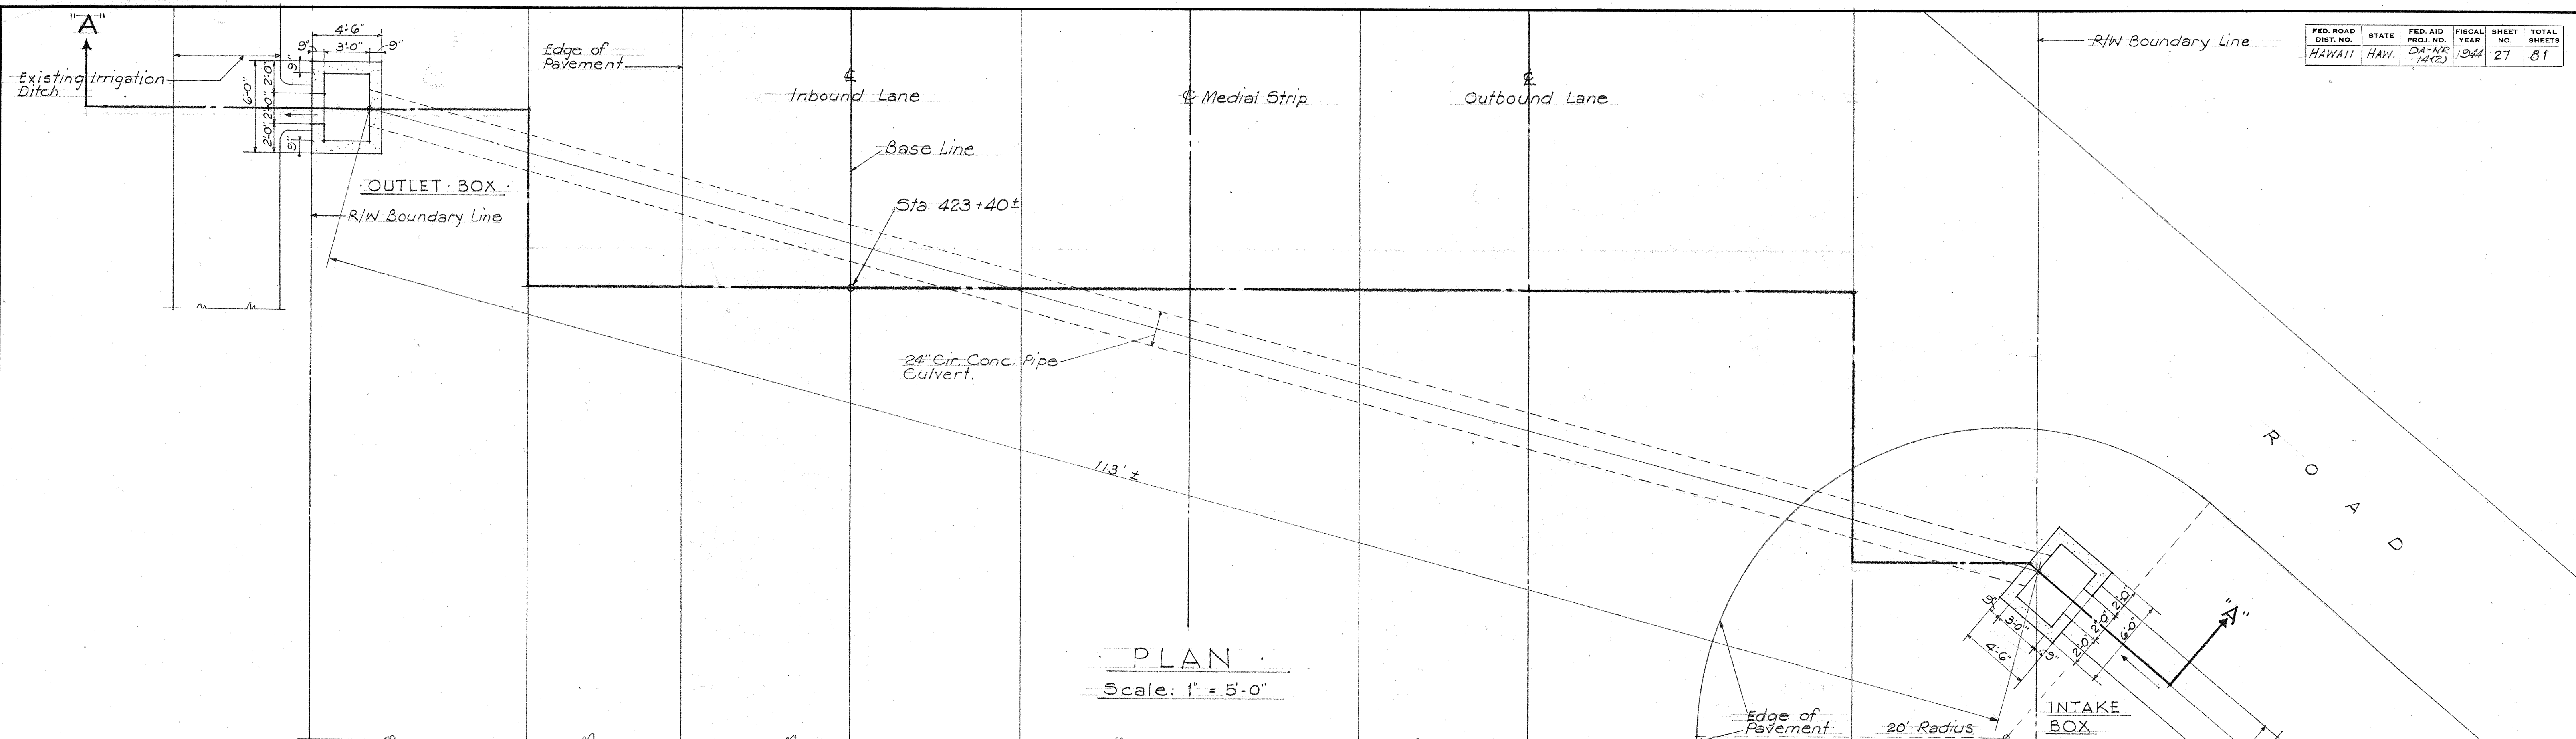

ESTIMATED QUANTITIES	
CLASS A-1 CONC.	15.5 cu. yd.
STRUCTURAL EXC.	133.6 " "
24" CIR. CONC. PIPE CULVT.	114 lin. ft.

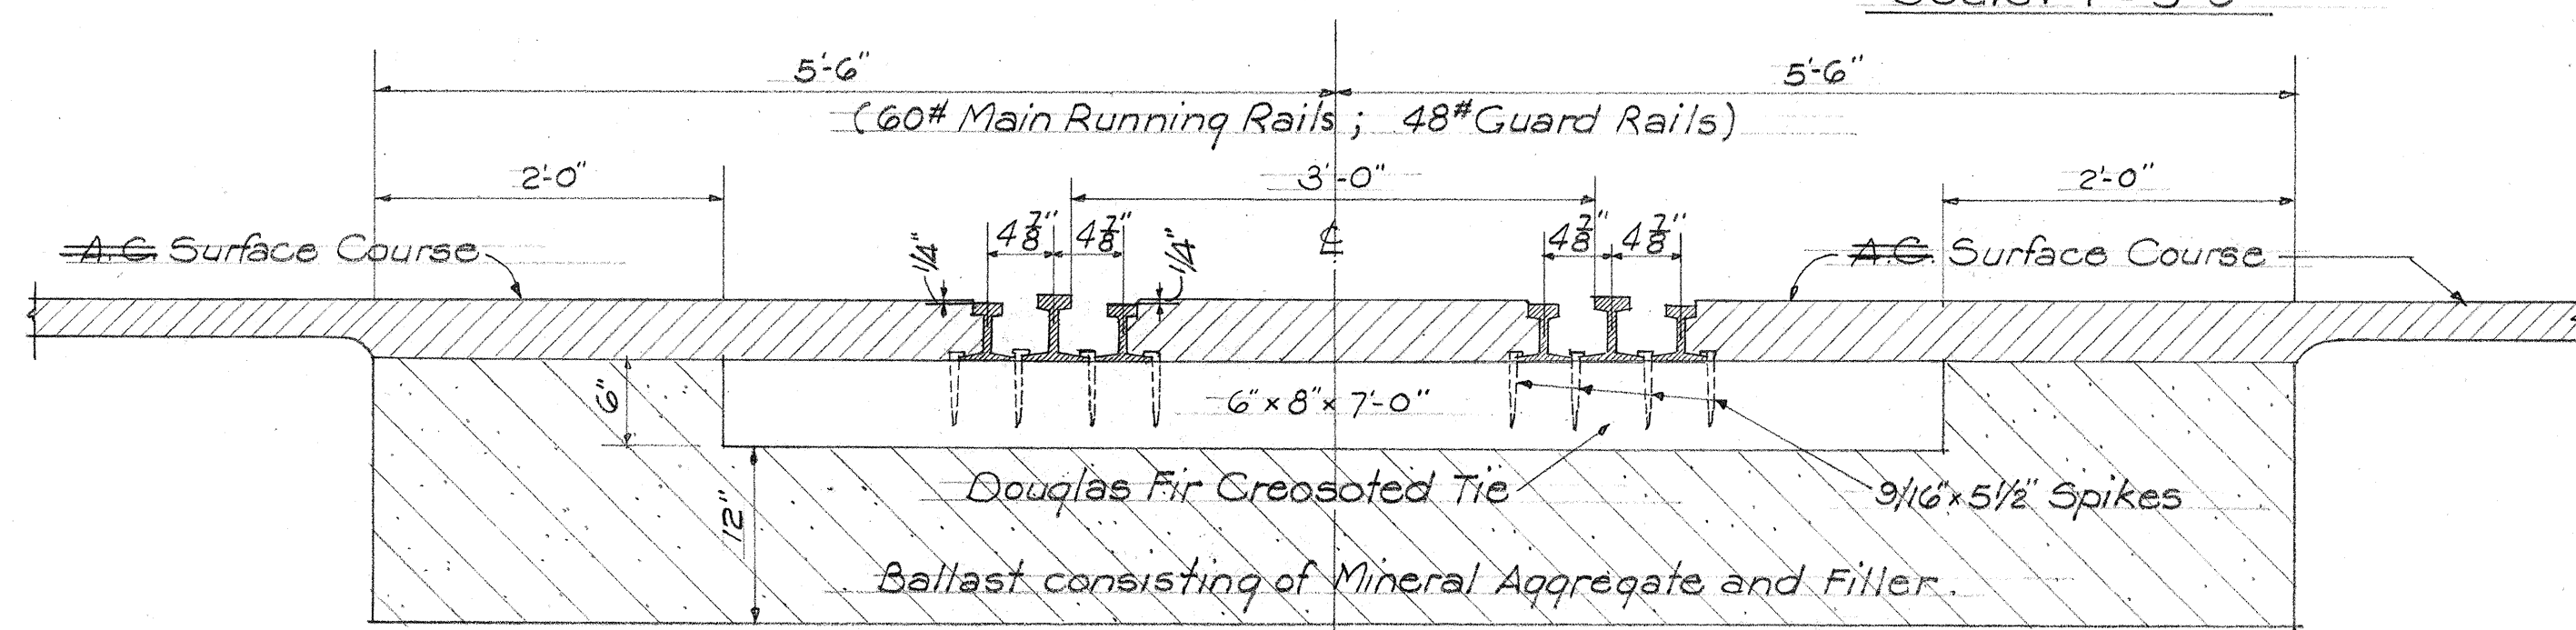

TERRITORIAL HIGHWAY DEPARTMENT
TERRITORY OF HAWAII
SYPHON & RR CROSSING DETAILS
PEARL CITY ACCESS ROADS
HAW. PROJ. NO DA-NR 14 (2)
Scale: 1" = 5'-0"
Dec. 1944