

Revised: May 31, 1945



Construct Easy Riding Approaches				
Sta.	S.Y. Pavt	C.Y. Base	C.Y. Exc.	C.Y. Emb.
105+73	Abandoned			
110+00	100	20	30	~
115+00	220	40	50	~

AREA FOR PROPOSED U.S.N. STOREHOUSES

U.S.N. Development in progress in this Area,
Resident Engineer will provide adequate Road
Drainage during Road Construction.

Conc. Ribs in Gutter
15' Intervals
Sta. 107+00 to 113+00 Inclusive

TRUE NORTH
SCALE: 1"=50'-0"

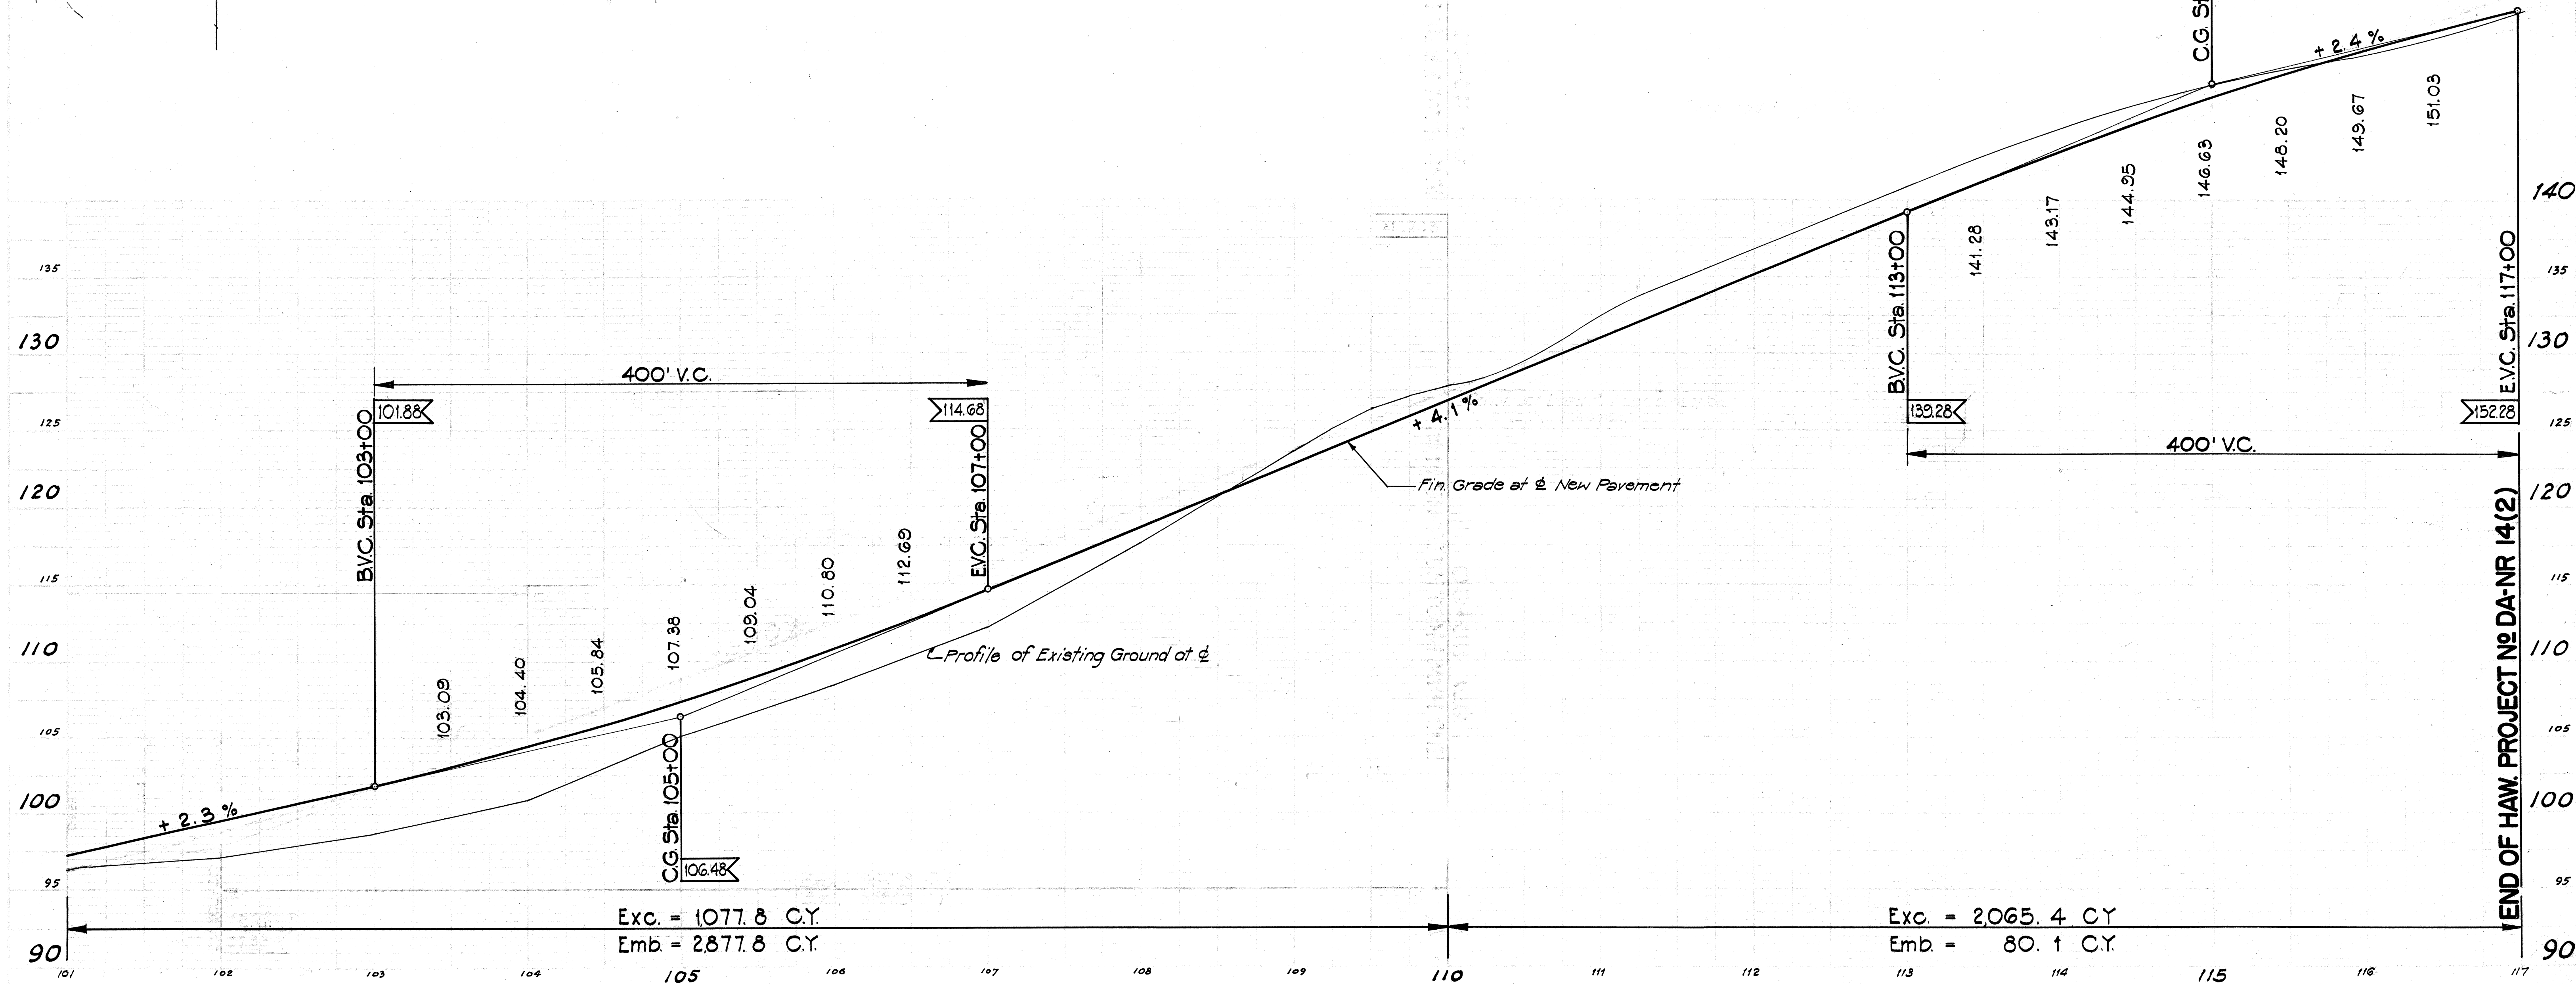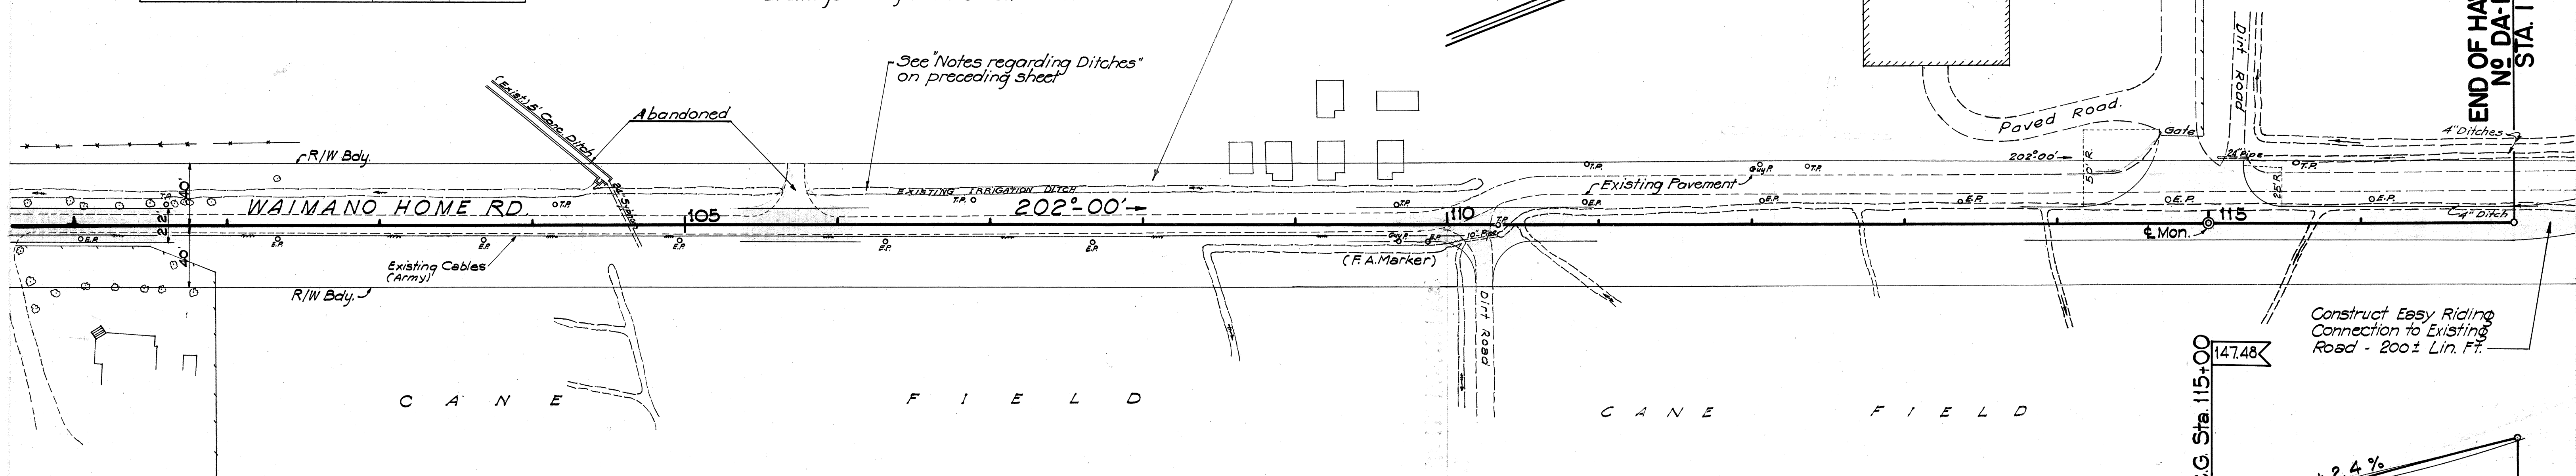

5151.11






PLAN
SHEET NO. 5151.13
DATE JULY 1945
BY J. W. HARRIS
CHECKED BY J. W. HARRIS

Revised: April 30, 1945

PROFILE
SHEET NO. 5151.13
DATE JULY 1945
BY J. W. HARRIS
CHECKED BY J. W. HARRIS

Construct Easy Riding Approaches				
Sta.	S.Y. Pk't.	C.Y. Base	C.Y. Exc.	C.Y. Emb.
0+11	100	20	~	50
3+80	100	20	~	~
7+61.30	100	20	~	50
9+31	230	40	40	~
11+42.60	250	50	100	~

FED. ROAD DIST. NO.	STATE	FED. AID PROJ. NO.	FISCAL YEAR	SHEET NO.	TOTAL SHEETS
HAWAII	HAW.	DA-112	1944	13	81

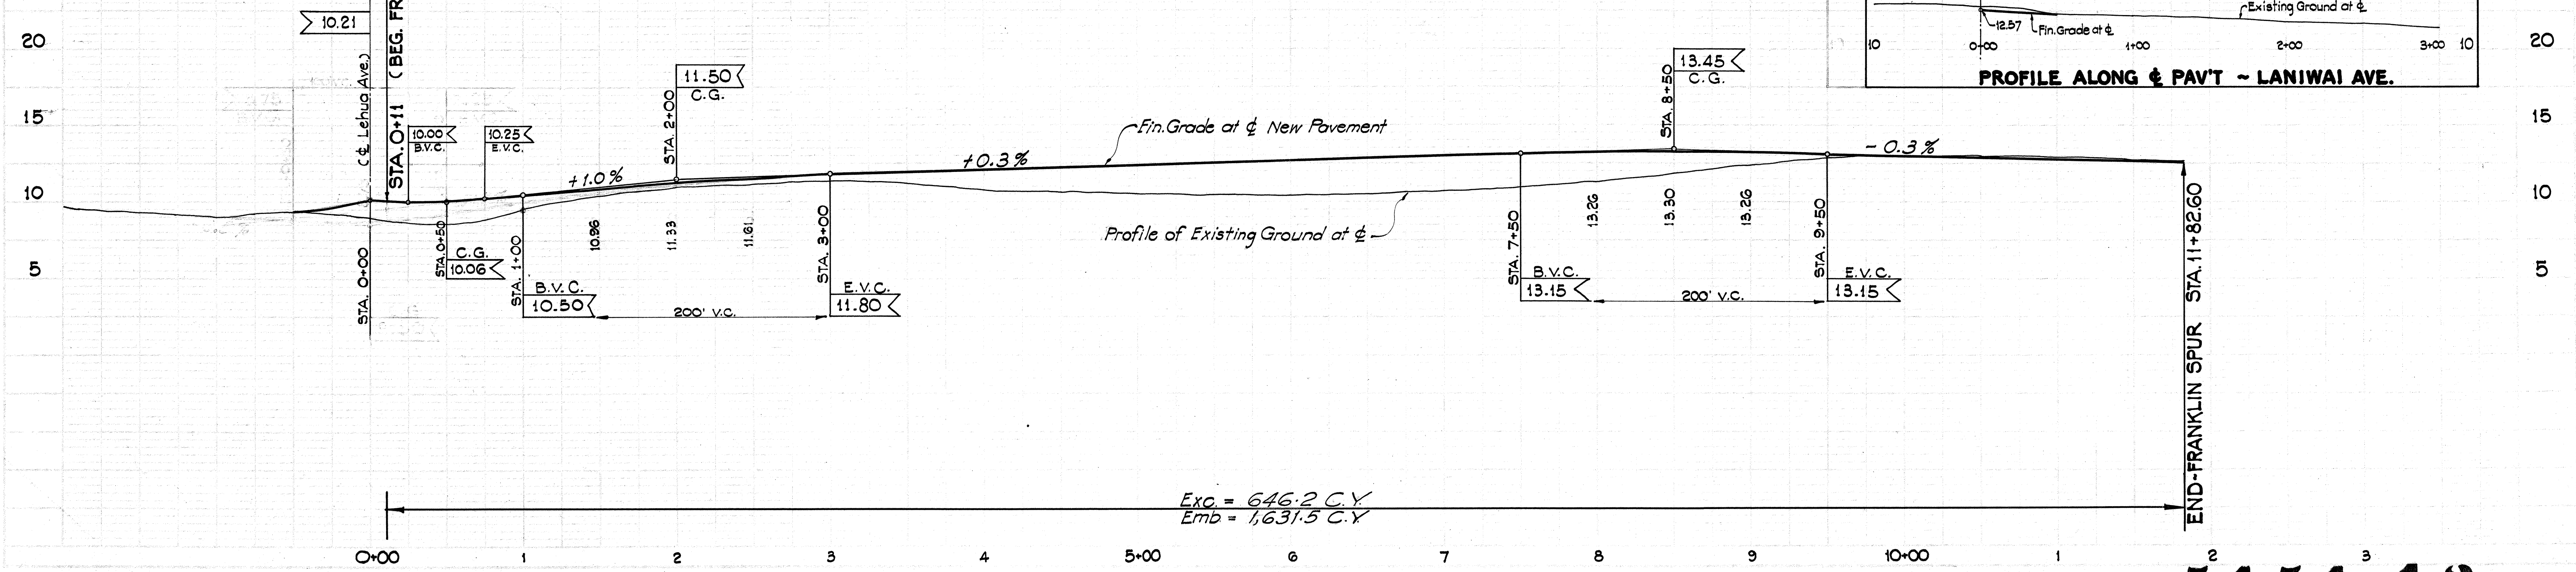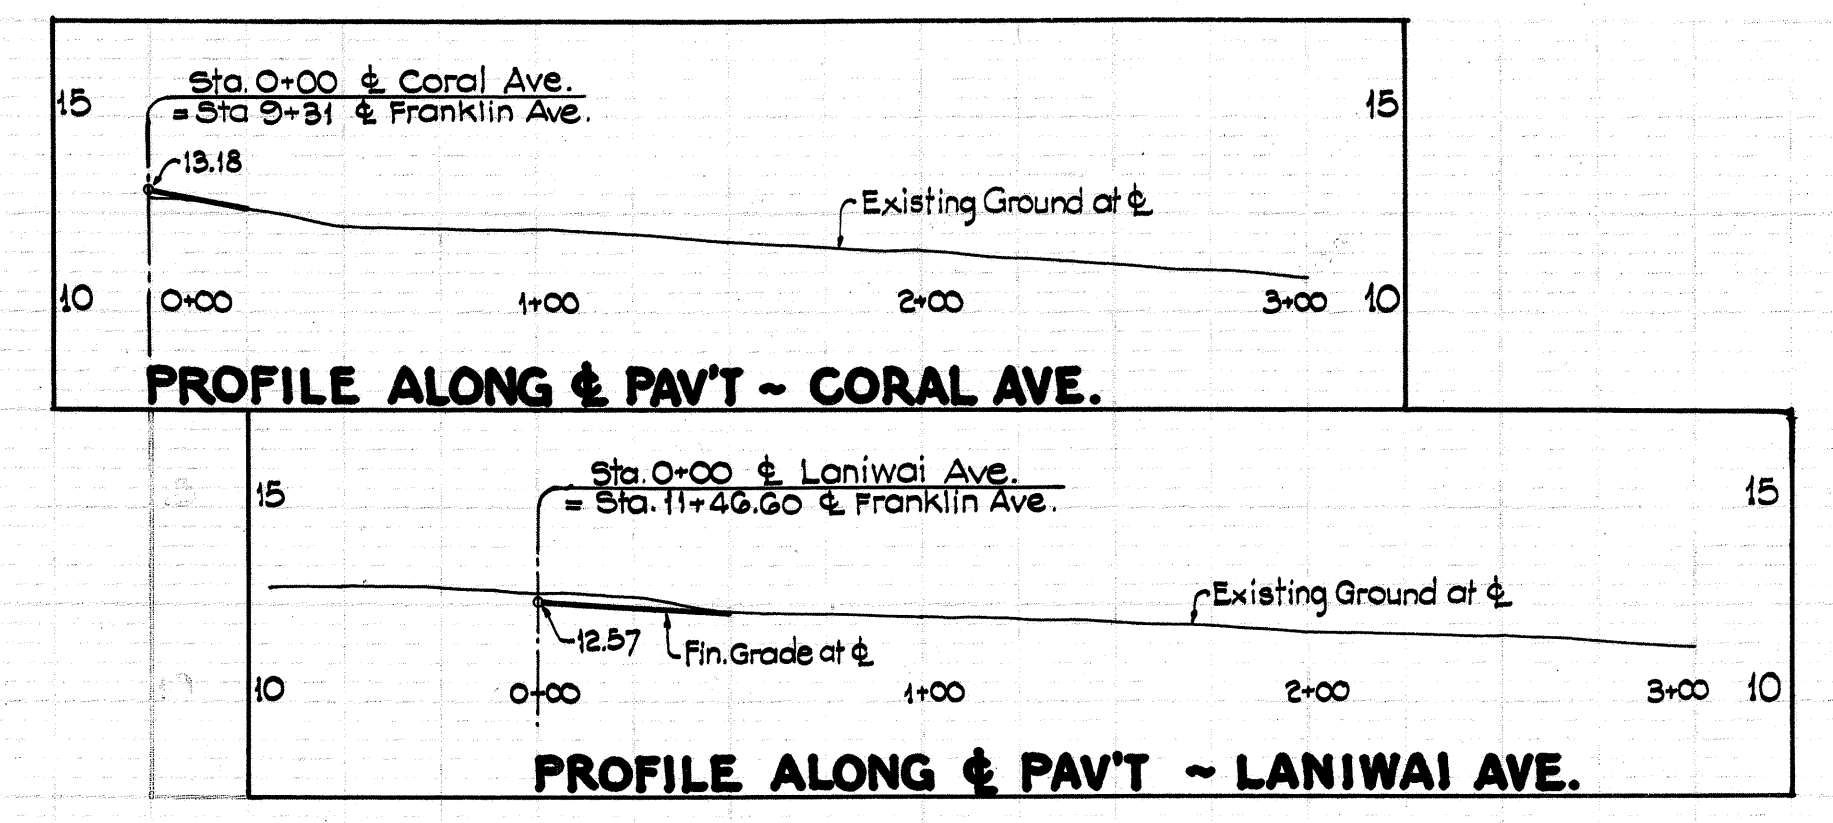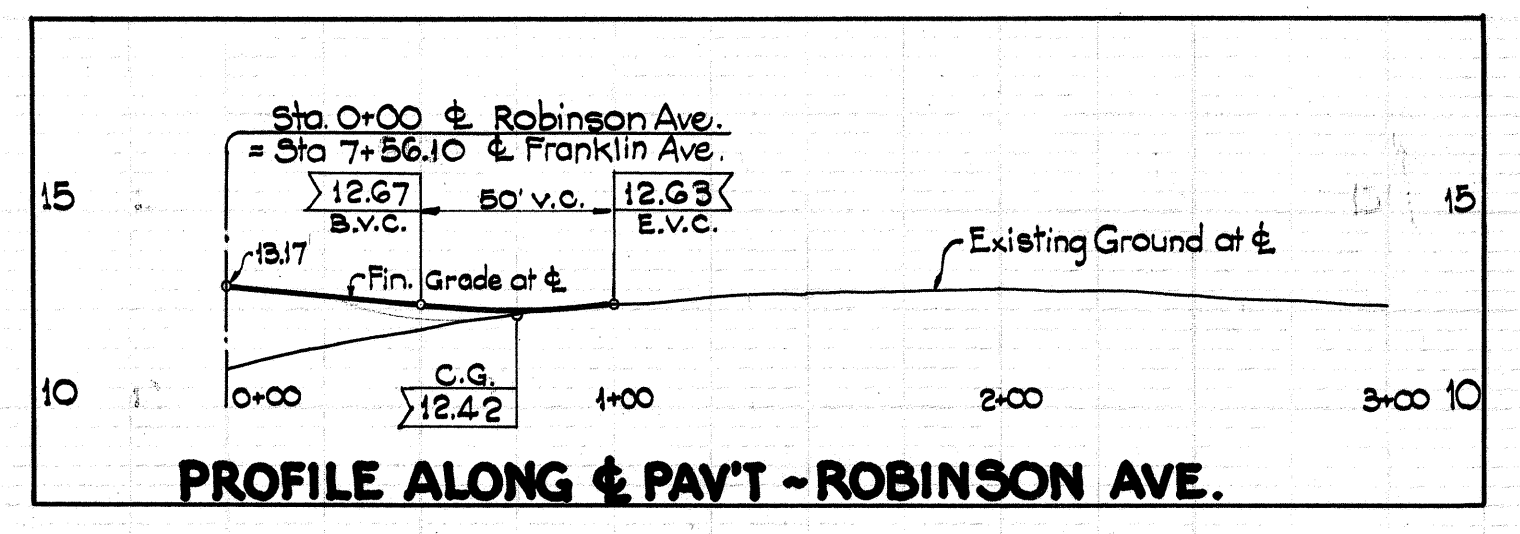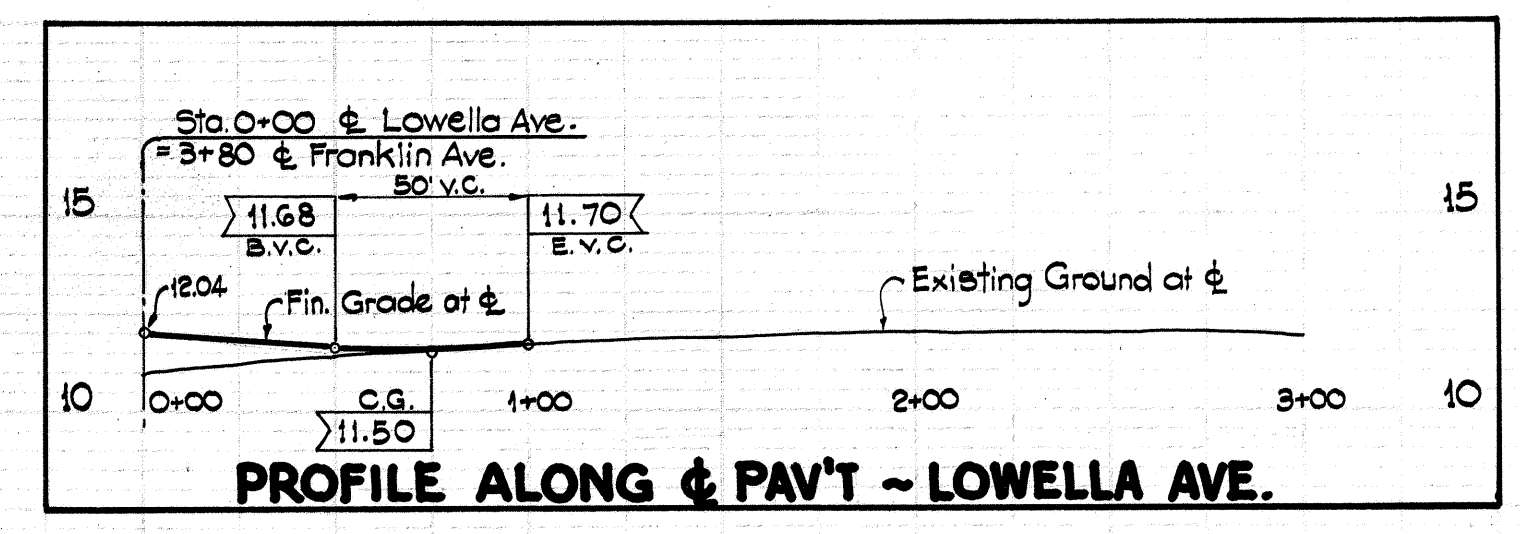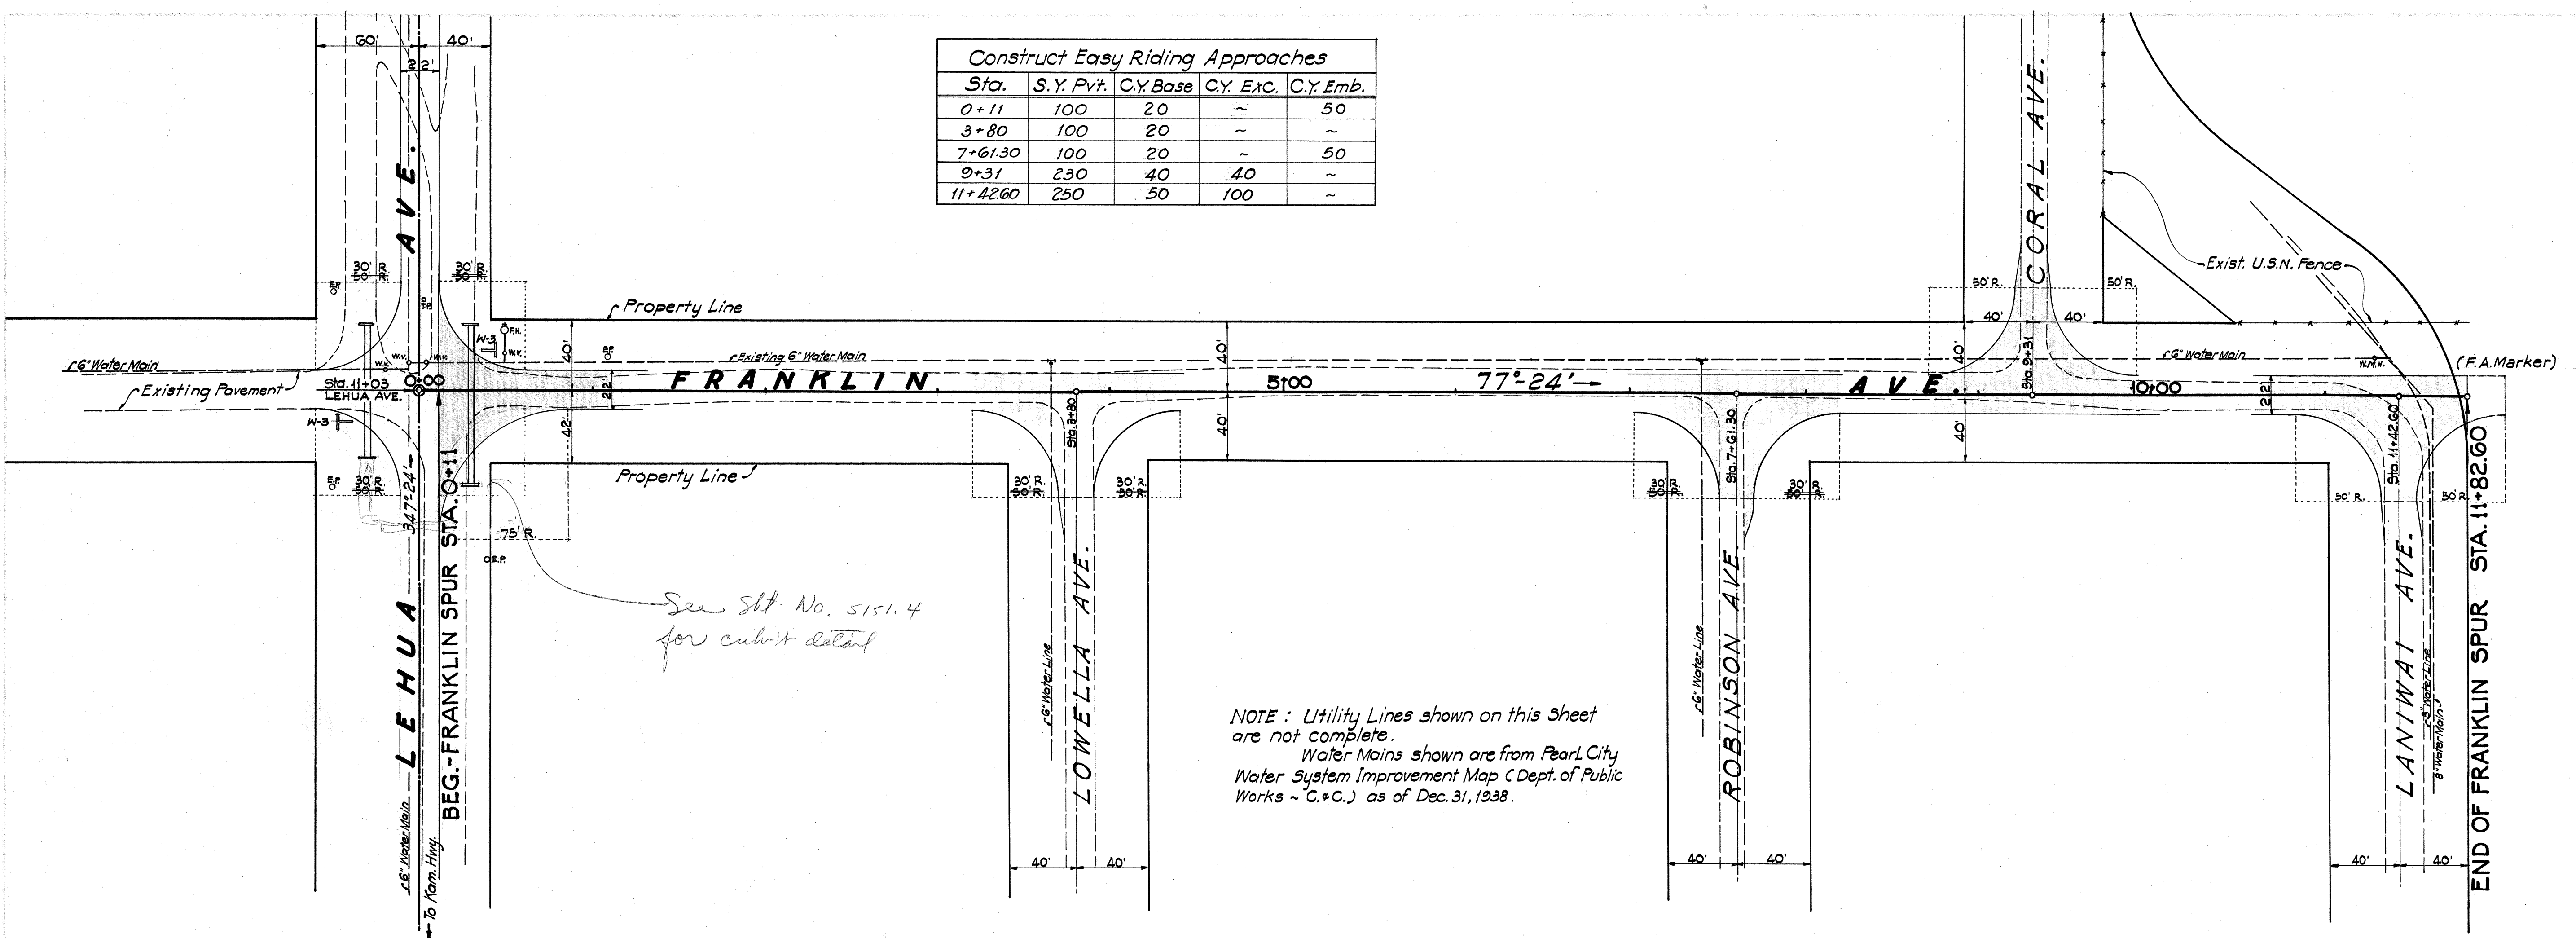

Exc. = 646.2 C.Y.
Emb. = 1,631.5 C.Y.

5151.13

This Sheet has been added to Proj. - Aug 28, 45

PLAN
NOTES
1. SEE SHEET 5151.13A FOR
GENERAL NOTES AND
2. SEE SHEET 5151.13A FOR
GENERAL NOTES AND

