
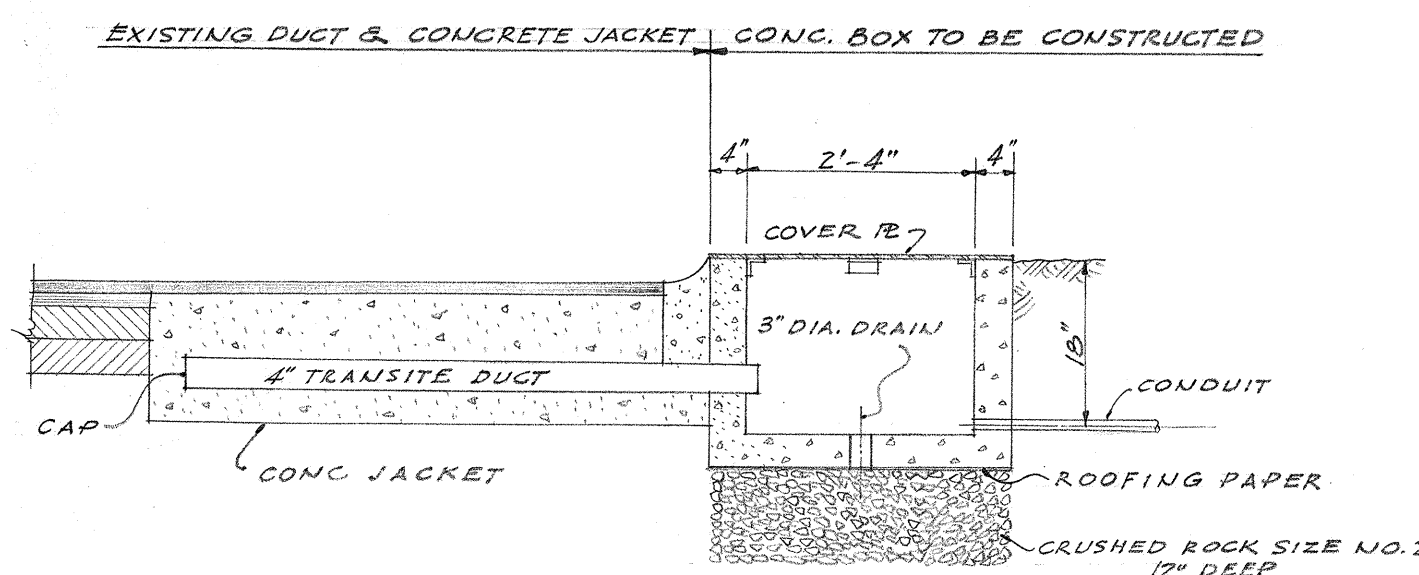
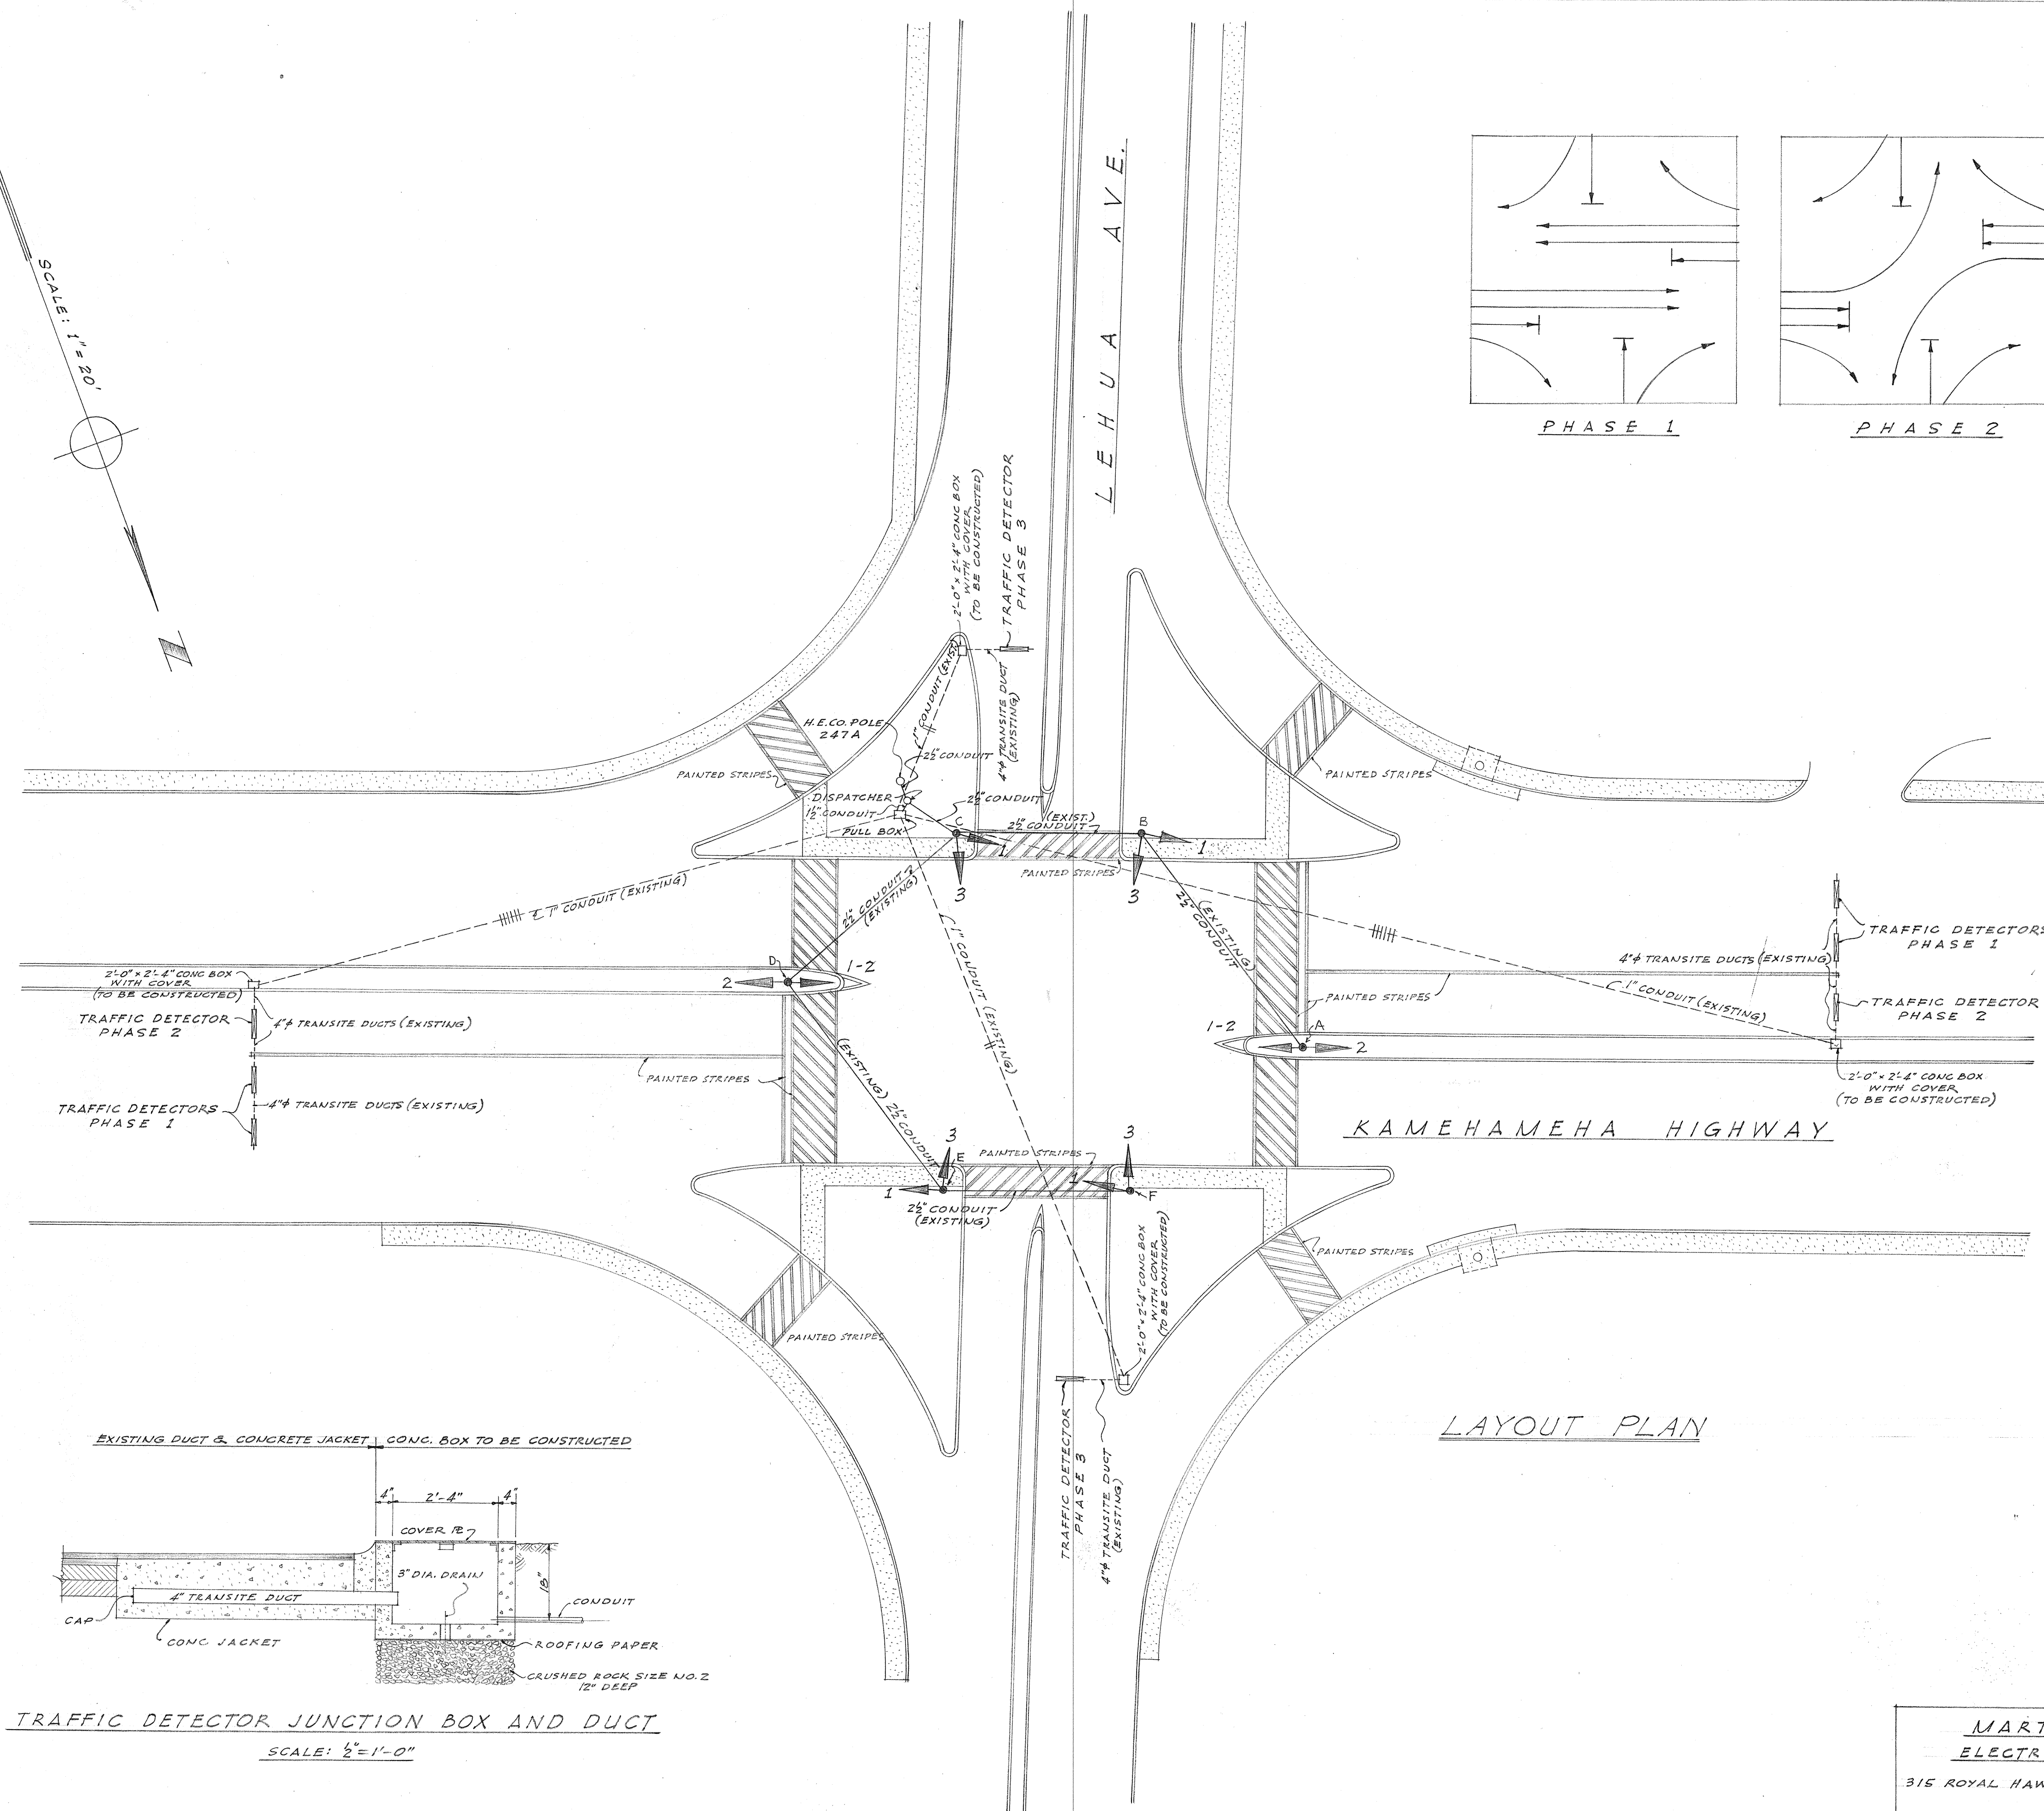
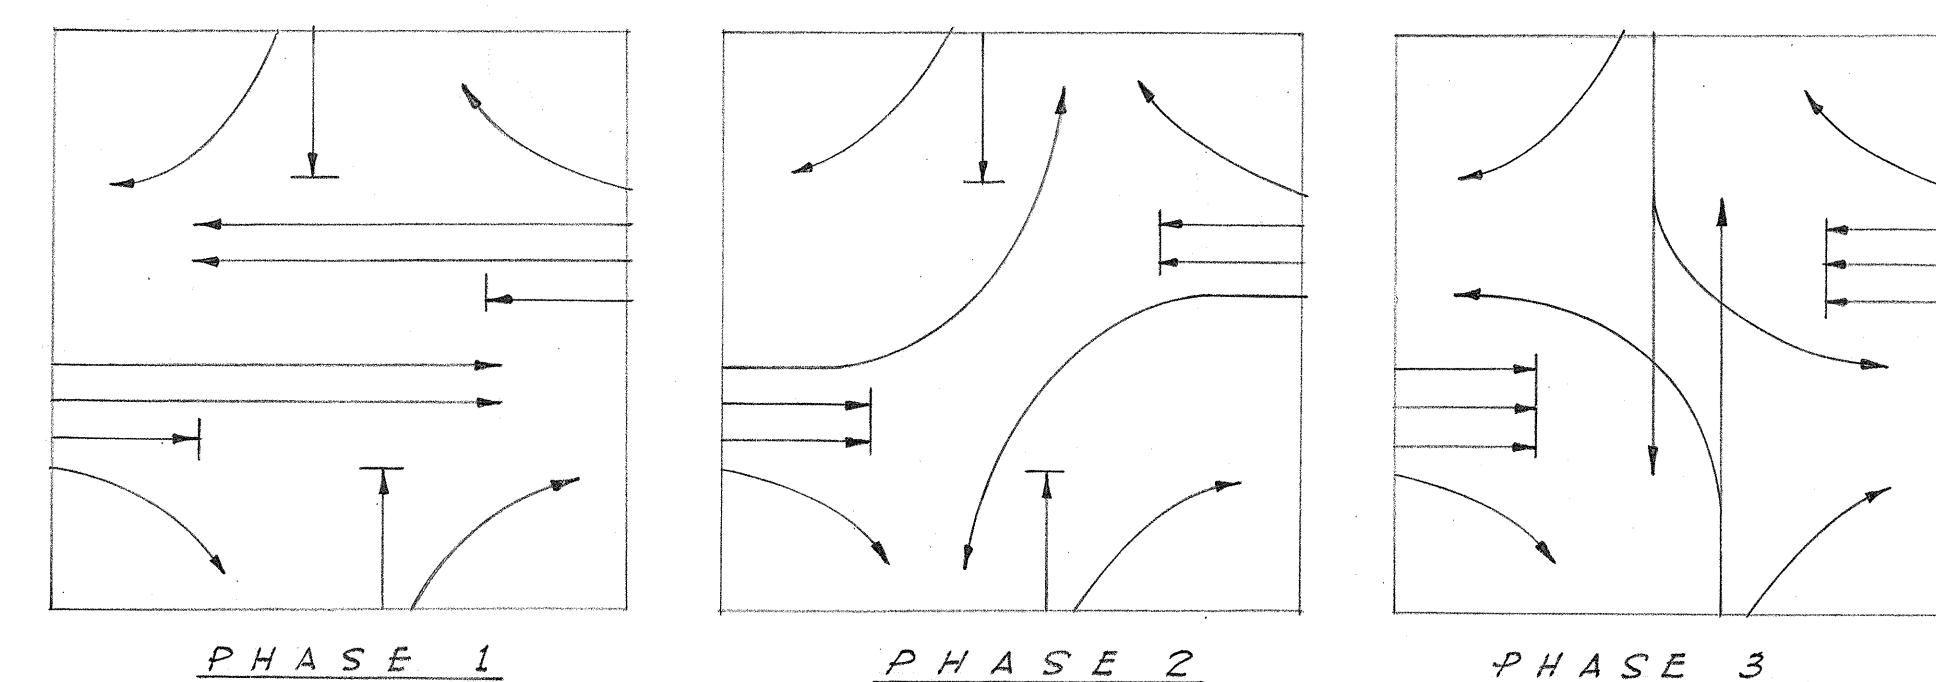



FED. ROAD DIST. NO.	STATE	FED. AID PROJ. NO.	FISCAL YEAR	SHEET NO.	TOTAL SHEETS
HAWAII	HAWAII	FO(54)000	1950	2	4

2nd Unit

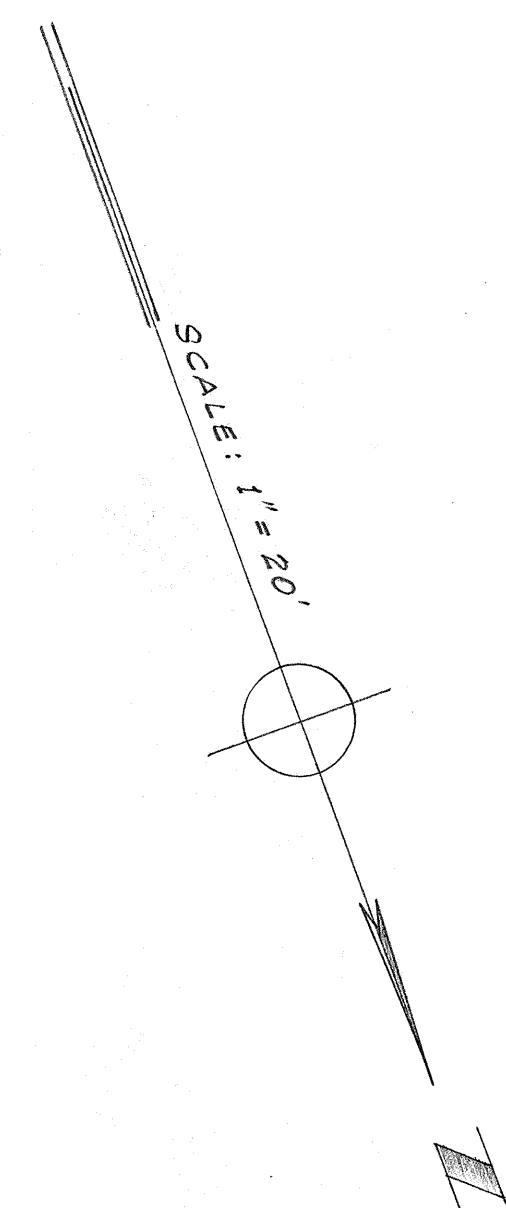

TRAFFIC DETECTOR JUNCTION BOX AND DUCT
SCALE: 1/2" = 1'-0"

LAYOUT PLAN

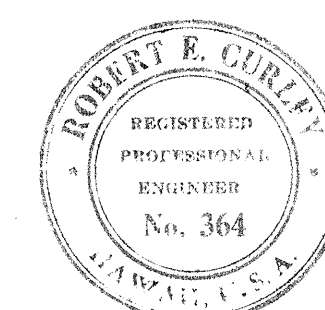

APPROVED: _____ DATE: _____
TERRITORIAL HIGHWAY ENGINEER

MARTIN & CURLEY
ELECTRICAL ENGINEERS
315 ROYAL HAWAIIAN AVE. HONOLULU, T. H.
JAN. 6, 1950

TERRITORIAL HIGHWAY DEPARTMENT
TERRITORY OF HAWAII
TRAFFIC SIGNAL SYSTEM
LEHUA AVE. & KAMEHAMEHA HIGHWAY

SCALE: AS NOTED DATE: JAN. 6, 1950