


FED. ROAD DIST. NO.	STATE	FED. AID PROJ. NO.	FISCAL YEAR	SHEET NO.	TOTAL SHEETS
HAWAII	HAW	F7(21) UNIT 2	1952	G	28

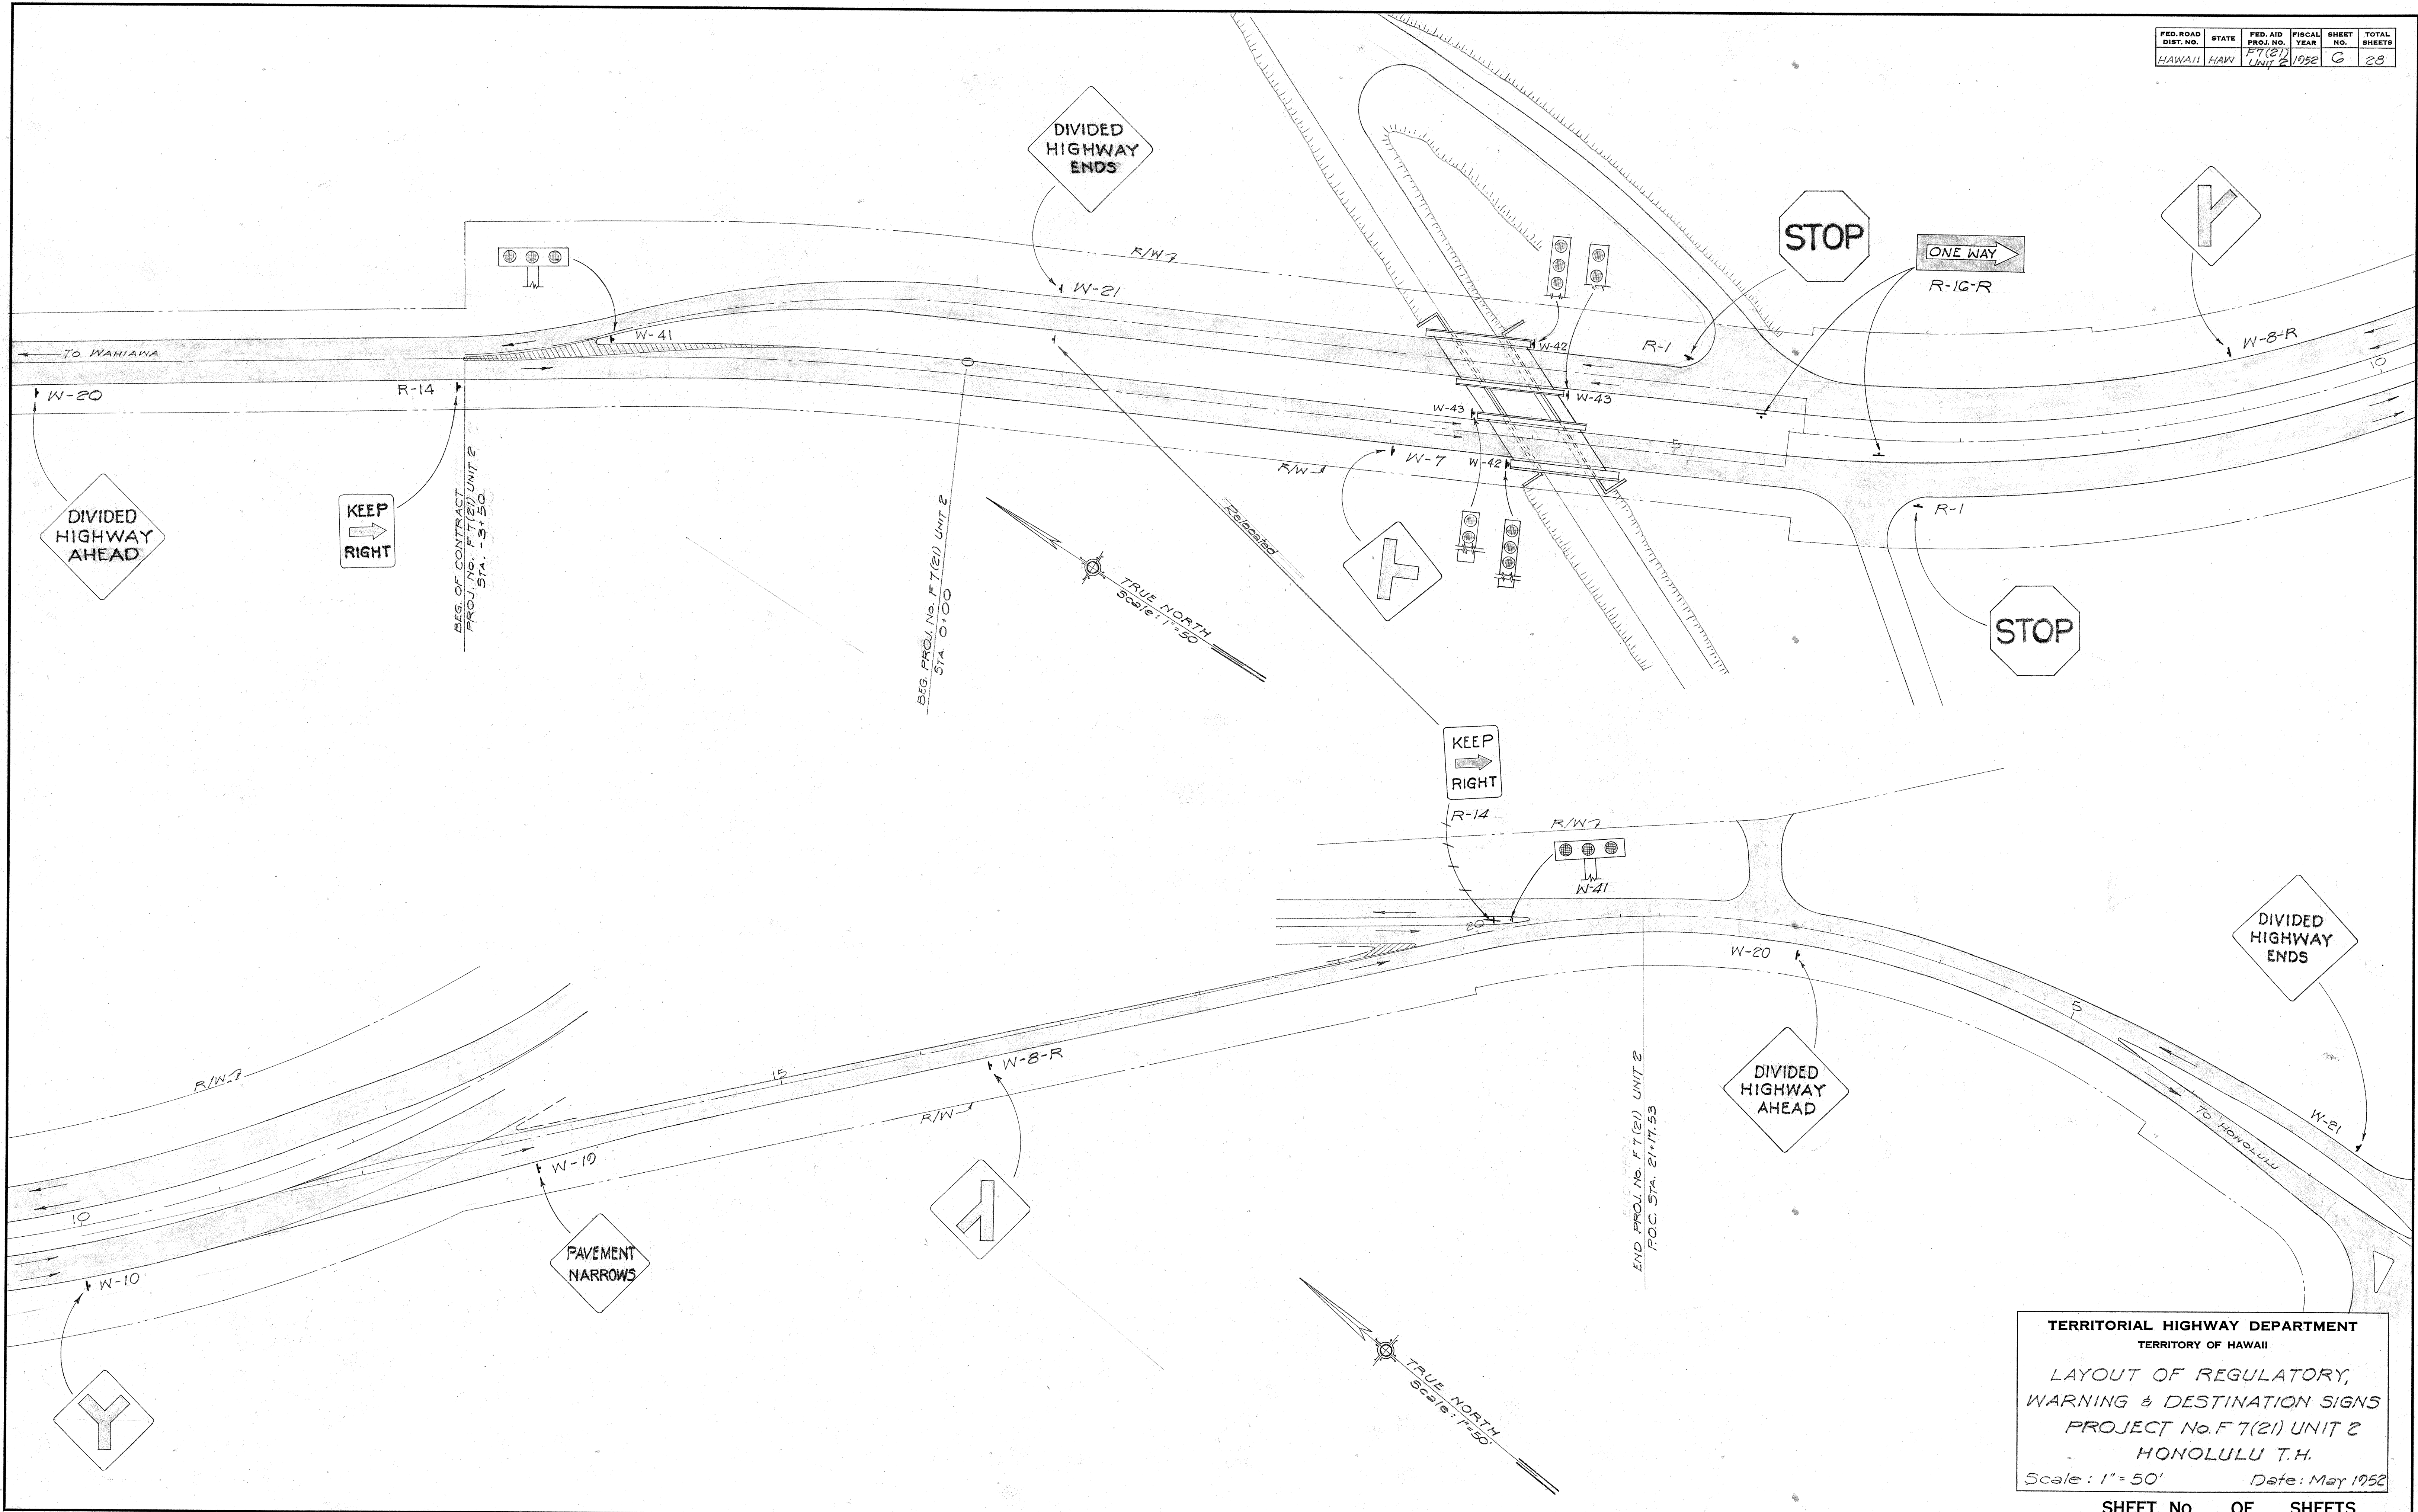

DATE	SURVEY PLOTTED BY
DESIGNED BY	NOTE BOOK No.
QUANTITIES CHECKED BY	CHECKED BY

TERRITORIAL HIGHWAY DEPARTMENT  
TERRITORY OF HAWAII  
LAYOUT OF REGULATORY,  
WARNING & DESTINATION SIGNS  
PROJECT No. F7(21) UNIT 2  
HONOLULU T.H.  
Scale: 1" = 50' Date: May 1952

SHEET NO. OF SHEETS

5480.6