

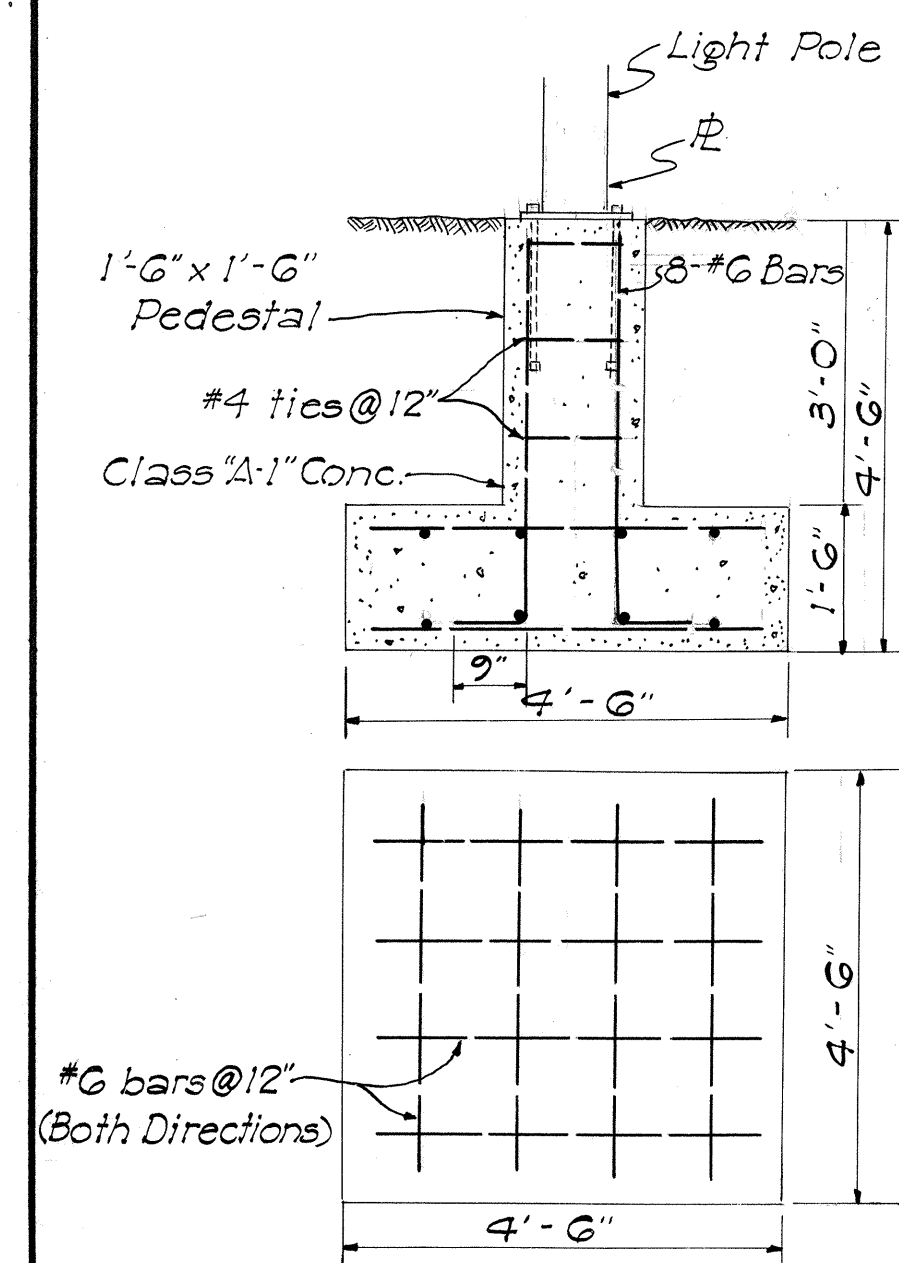


FED. ROAD DIST. NO.	STATE	FED. AID PROJ. NO.	FISCAL YEAR	SHEET NO.	TOTAL SHEETS
HAWAII	HAW.	F-090-1(6)	1961	8	71

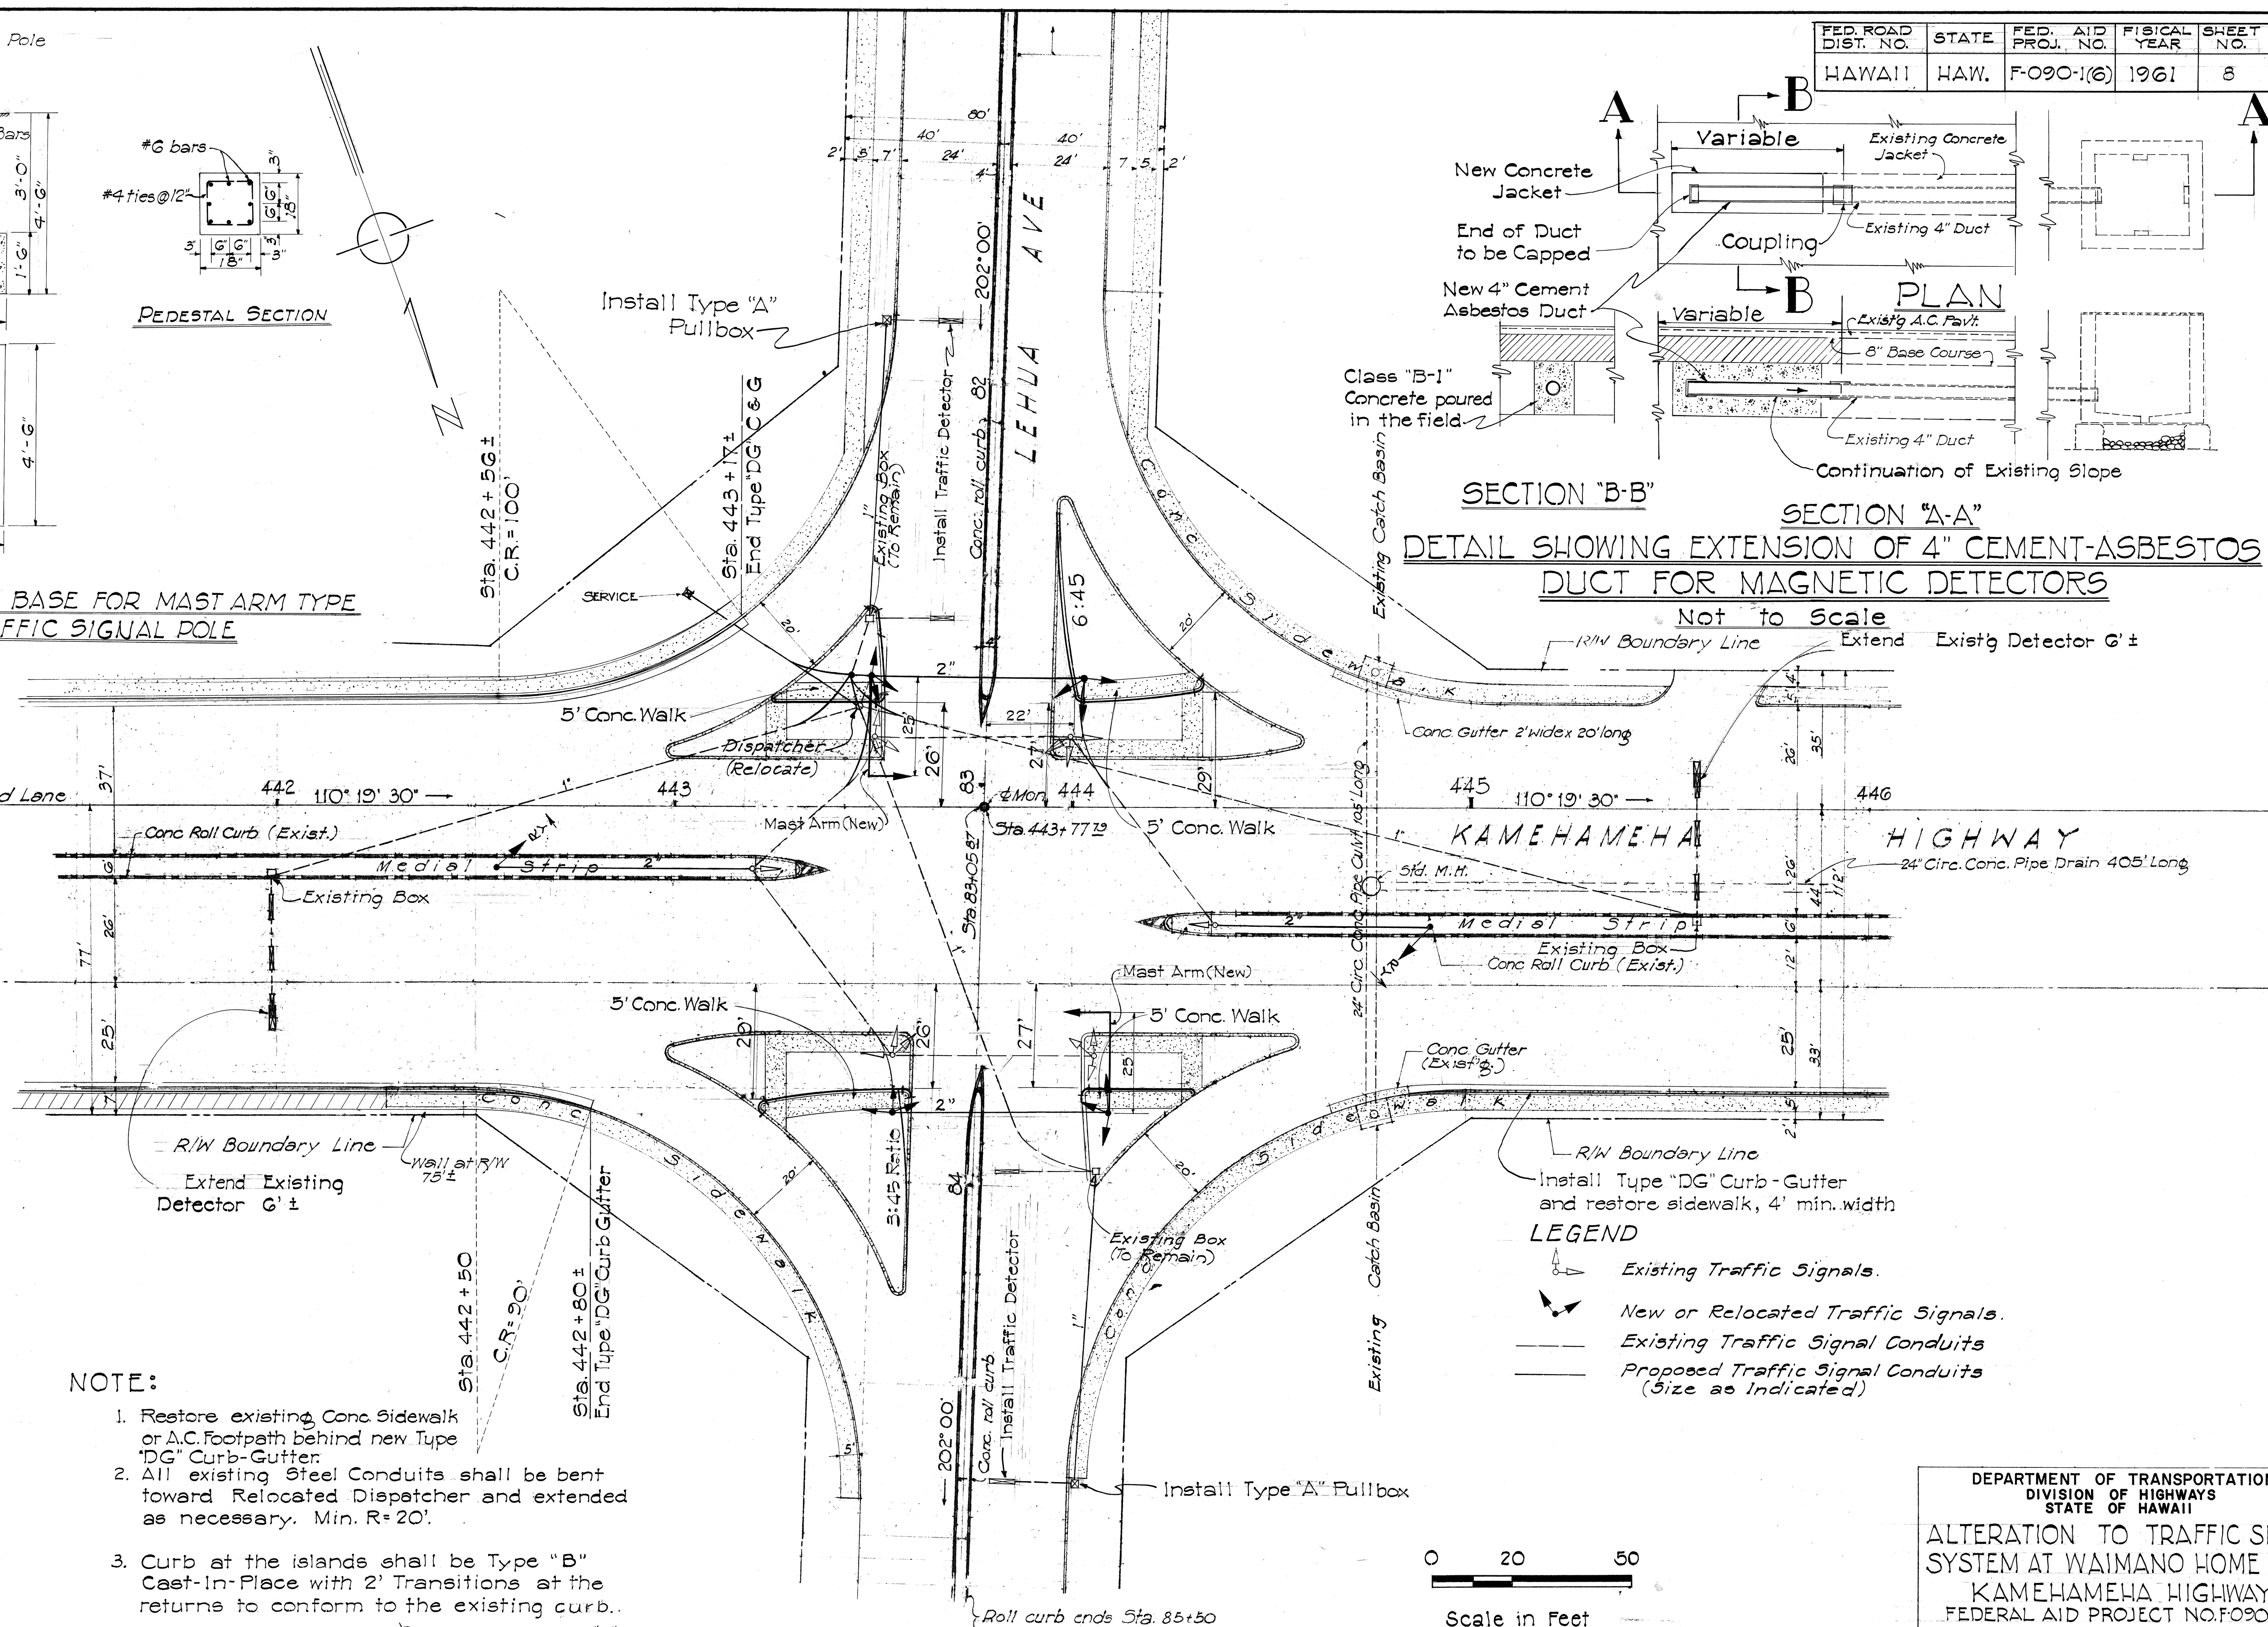

PEDESTAL SECTION

CONCRETE BASE FOR MAST ARM TYPE
TRAFFIC SIGNAL POLE

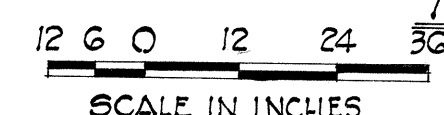

NOTE:

1. Restore existing Conc. Sidewalk or A.C. Footpath behind new Type "DG" Curb-Gutter.
2. All existing Steel Conduits shall be bent toward Relocated Dispatcher and extended as necessary. Min. R=20'.
3. Curb at the islands shall be Type "B" Cast-In-Place with 2' Transitions at the returns to conform to the existing curb..
4. Curb Returns marked ~~with~~ shall be type "C" curb with R=2'.

LEGEND

-  Existing Traffic Signals.
 New or Relocated Traffic Signals.
 _____ Existing Traffic Signal Conduits
 _____ Proposed Traffic Signal Conduits
 (Size as Indicated)

DEPARTMENT OF TRANSPORTATION
DIVISION OF HIGHWAYS
STATE OF HAWAII

ALTERATION TO TRAFFIC SIGNAL
SYSTEM AT WAIMANO HOME RD. &
KAMEHAMEHA HIGHWAY
FEDERAL AID PROJECT NO. F090-1(G)
Scale: As Noted March 1961

SHEET No OF SHEETS