
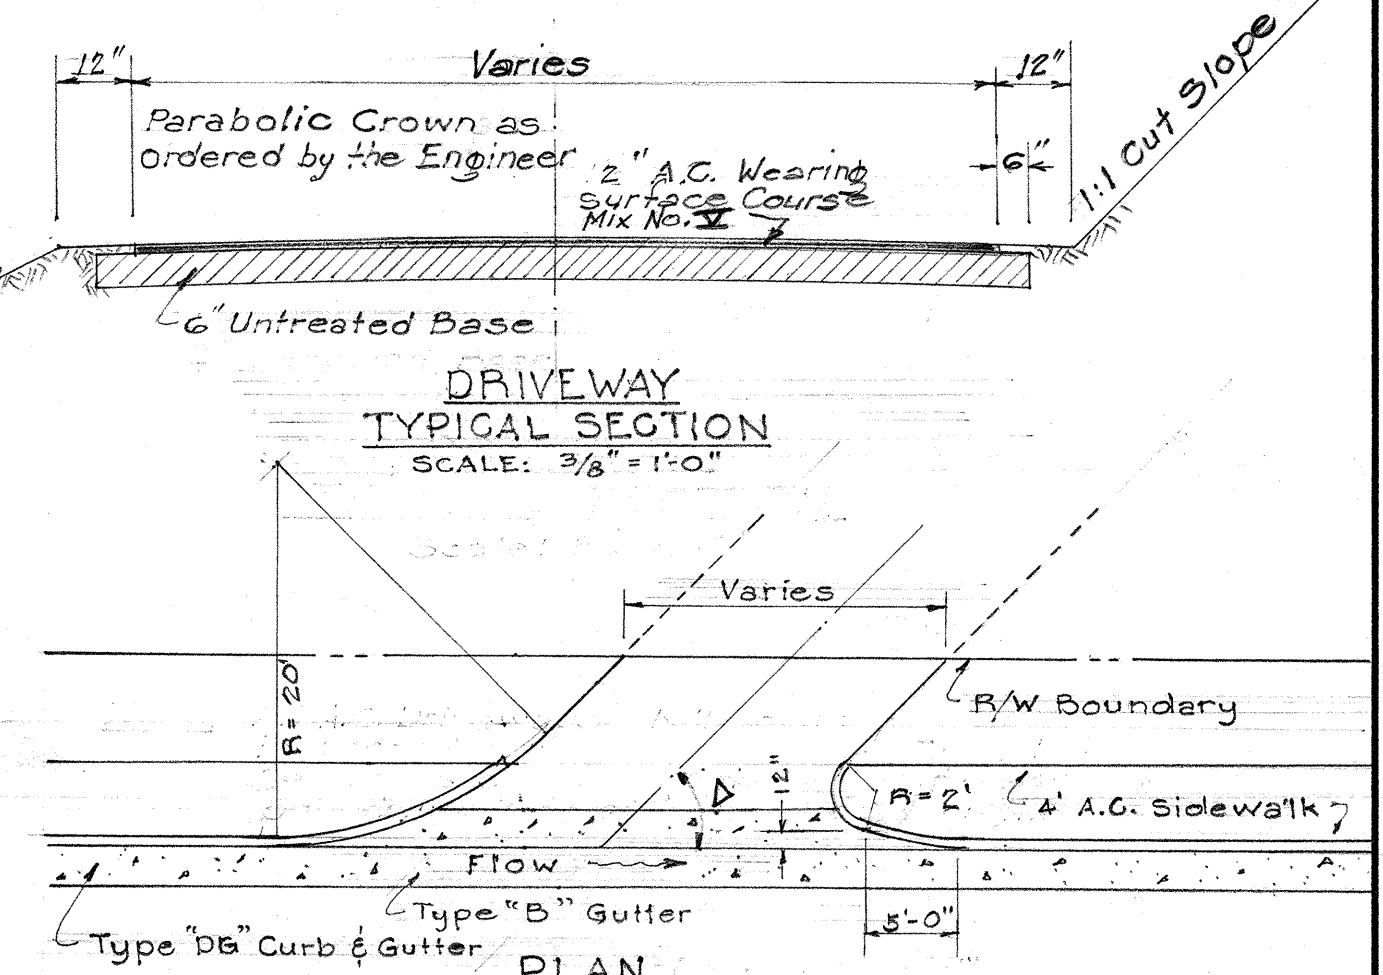
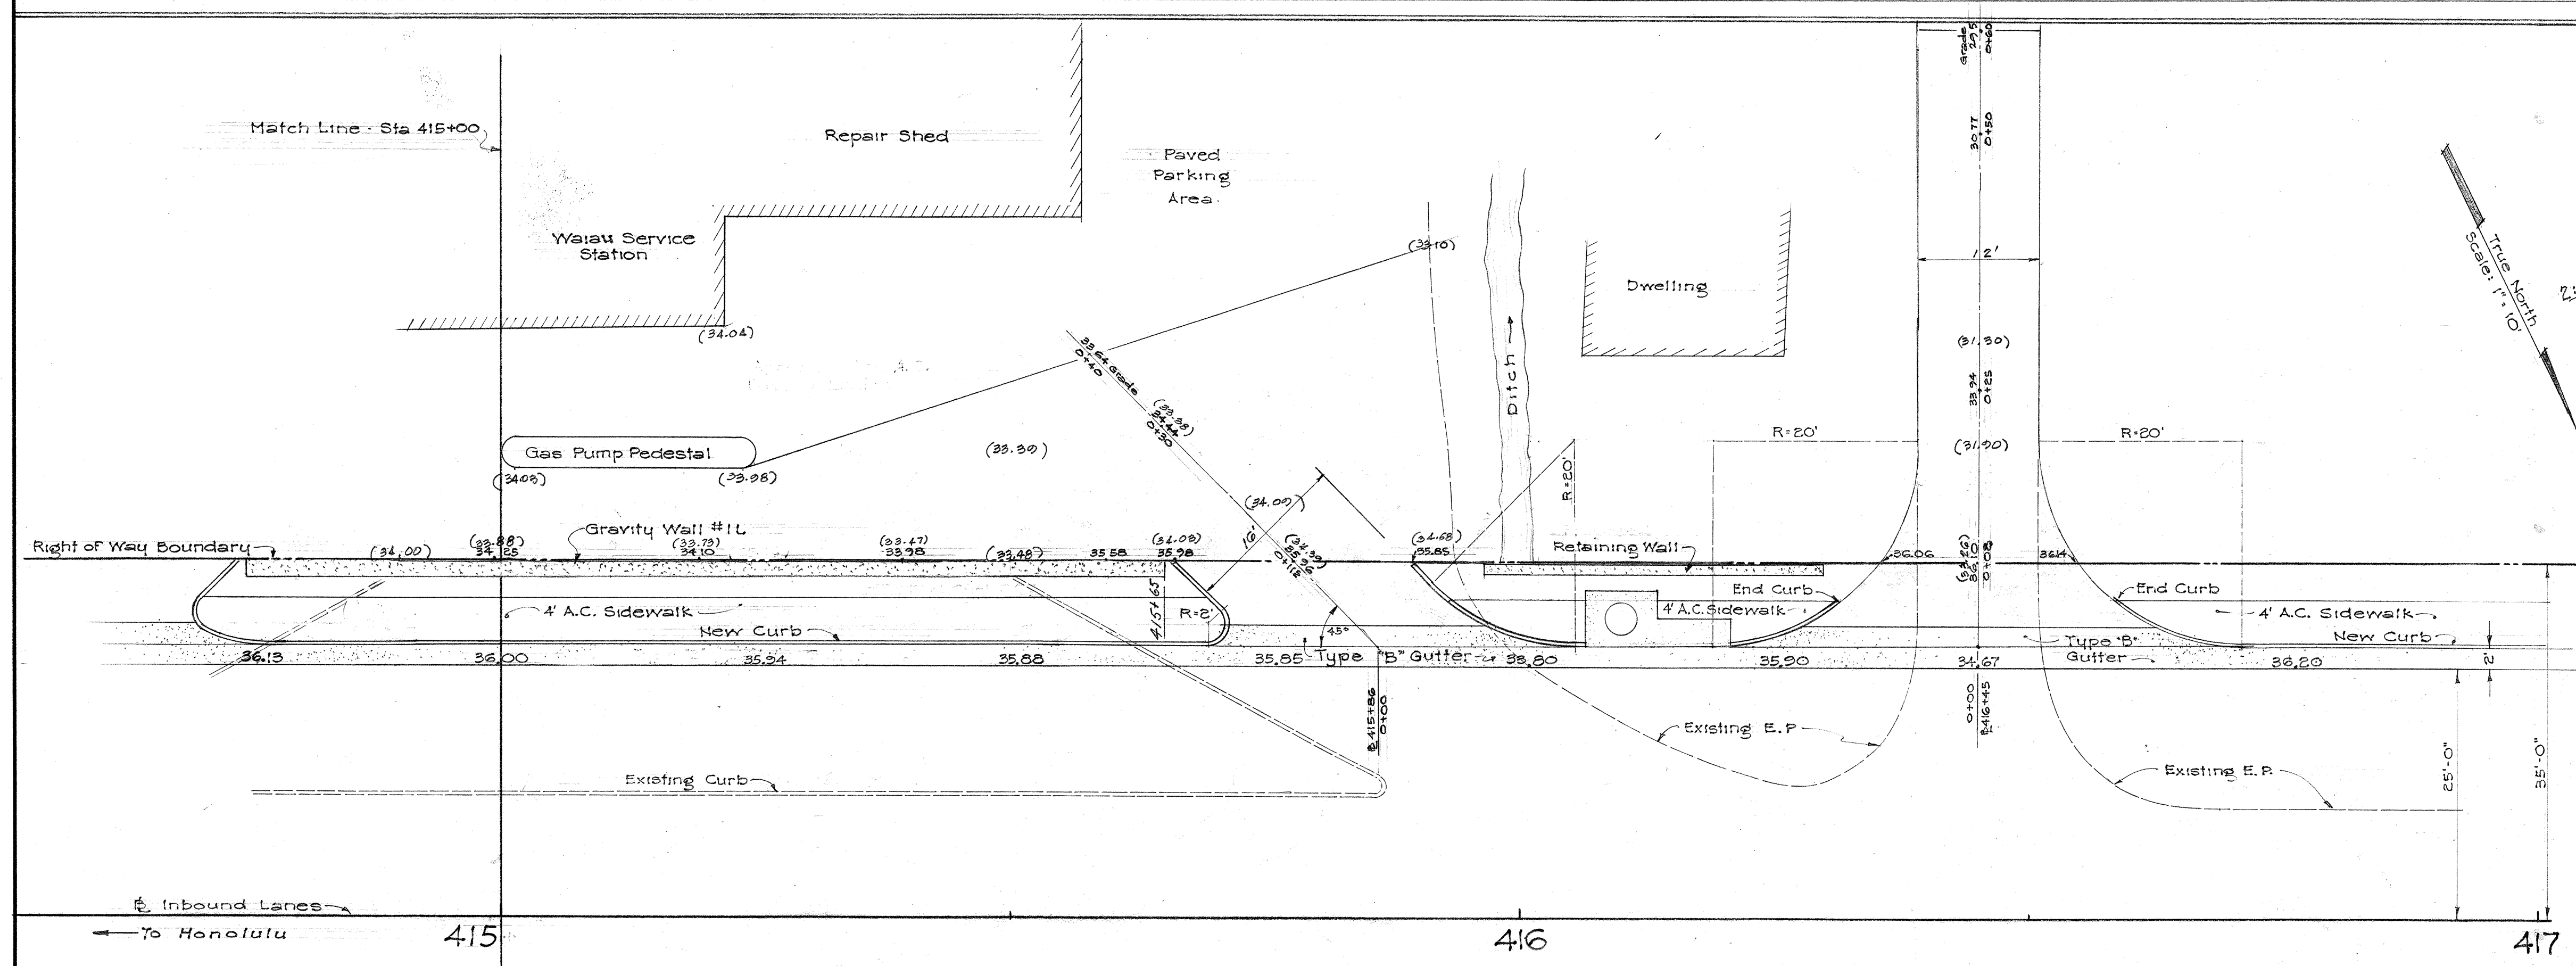


FED. ROAD DIST. NO.	STATE	FED. AID PROJ. NO.	FISCAL YEAR	SHEET NO.	TOTAL SHEETS
HAWAII	HAW.	F-090-1(6)	1961	11-A	71

ELEVATIONS
0.00 New Grades
(0.00) Existing Grades



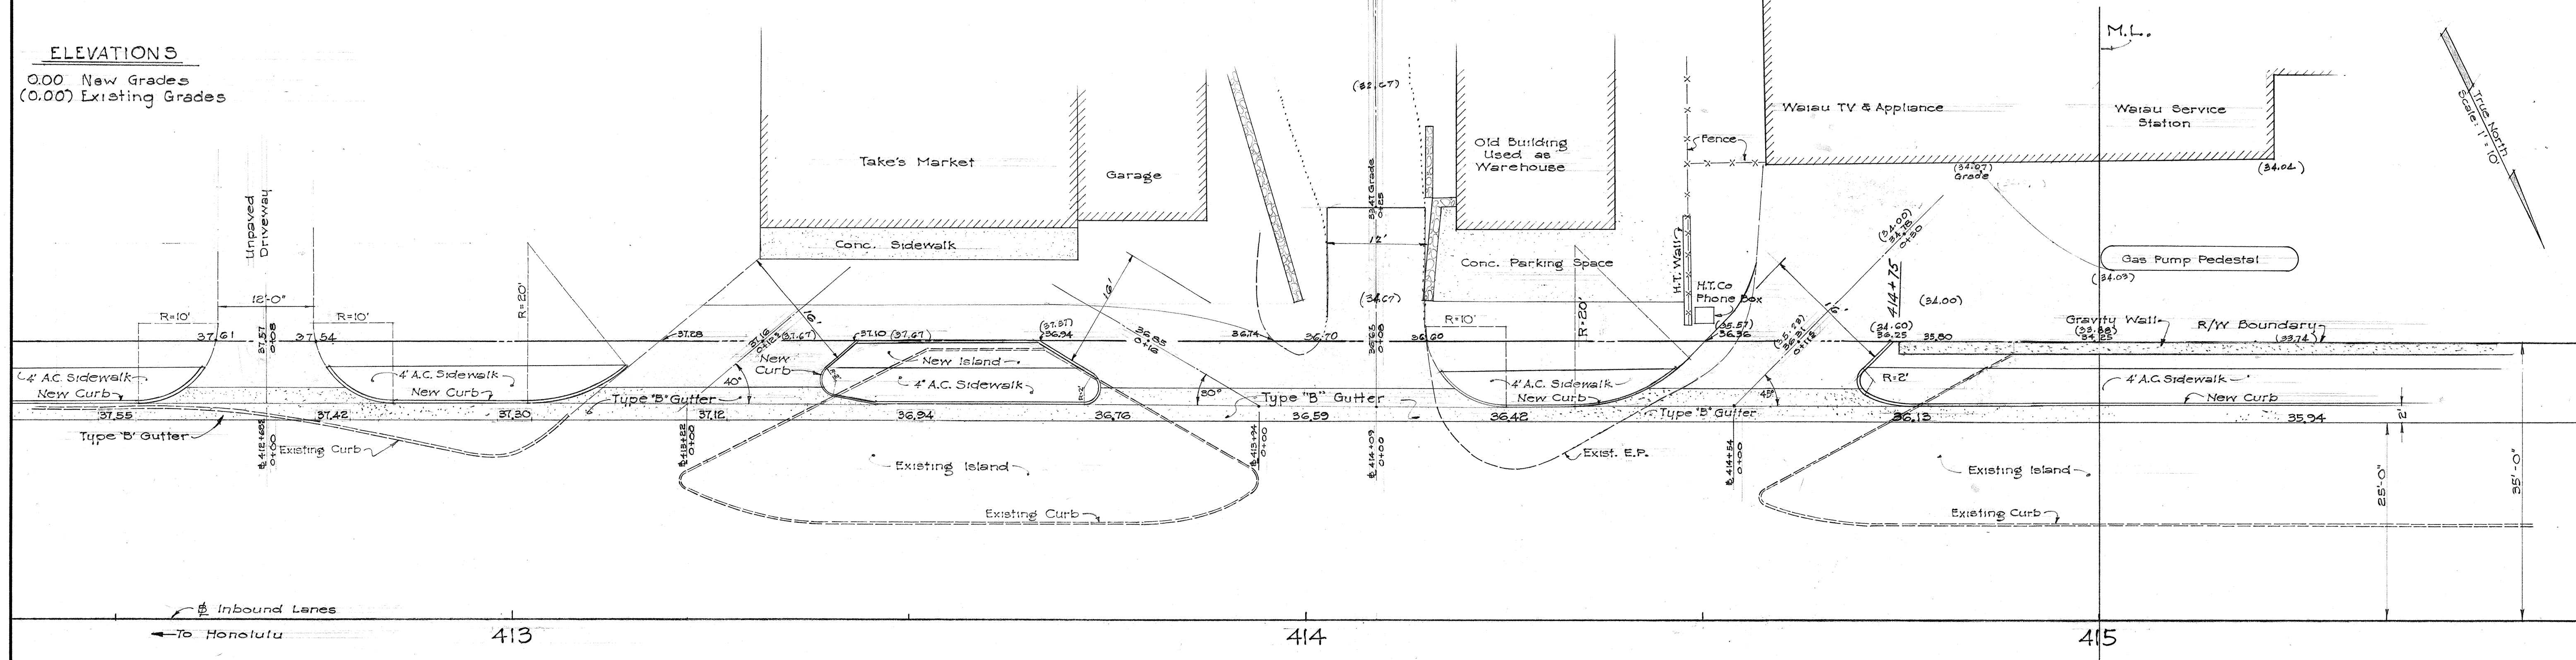


NOTE: All A.C. driveways shall be constructed to the R/W boundary or to the limits of new pavement area shown as shaded in the plans to make easy riding connections with the existing in accordance with the Standard Specifications and the above drawings.
Driveway curb returns facing opposite the flow of surface water with 2' radius shall be constructed as shown above.

TERRITORIAL HIGHWAY DEPARTMENT
TERRITORY OF HAWAII
DRIVEWAY DETAILS
WIDENING KAMEHAMEHA HIGHWAY
PROJECT No. F-090-1(6)
Scale: As Noted Date: Oct. 30, 1961

SURVEYED BY	DATE
DESIGNED BY	11/3-61
DRAWN BY	11/3-61
CHECKED BY	11/3-61
NOTED BY	11/3-61
QUANTITIES CHECKED BY	11/3-61
CHECKED BY	11/3-61

FED. ROAD DIST. NO.	STATE	FED. AID PROJ. NO.	FISCAL YEAR	SHEET NO.	TOTAL SHEETS
HAWAII	HAW.	F-090-1(6)	1961	11-B	71

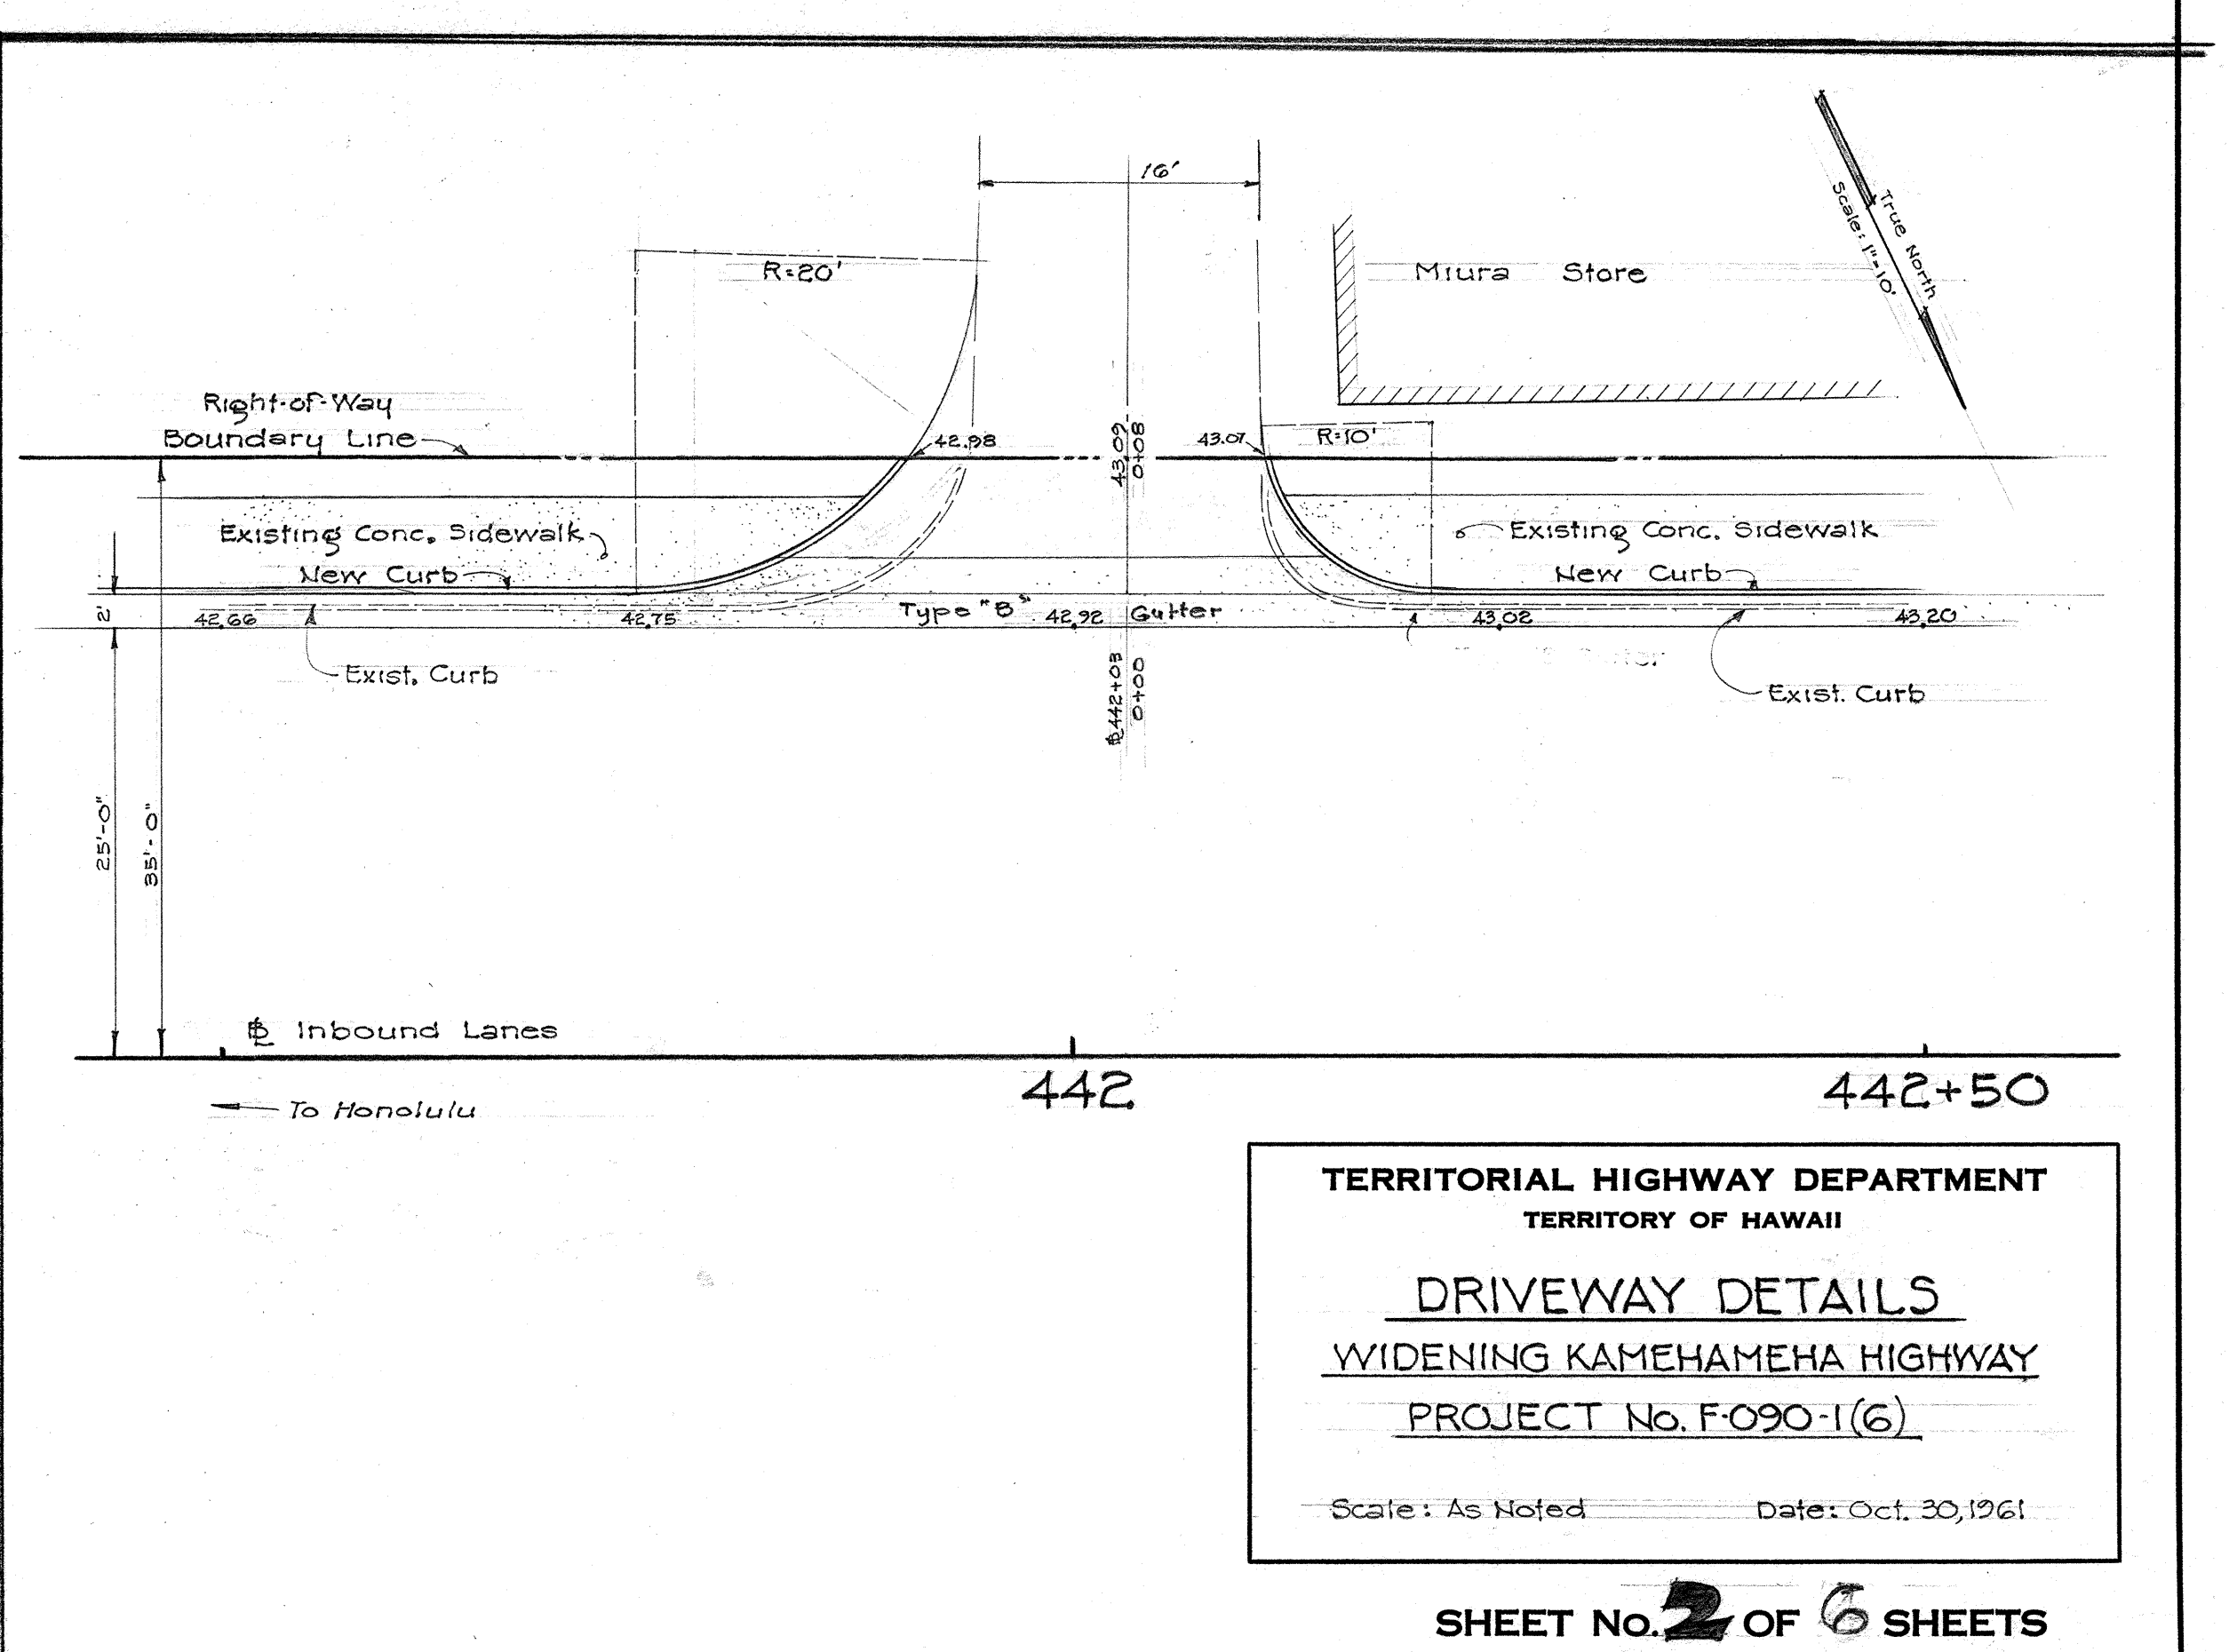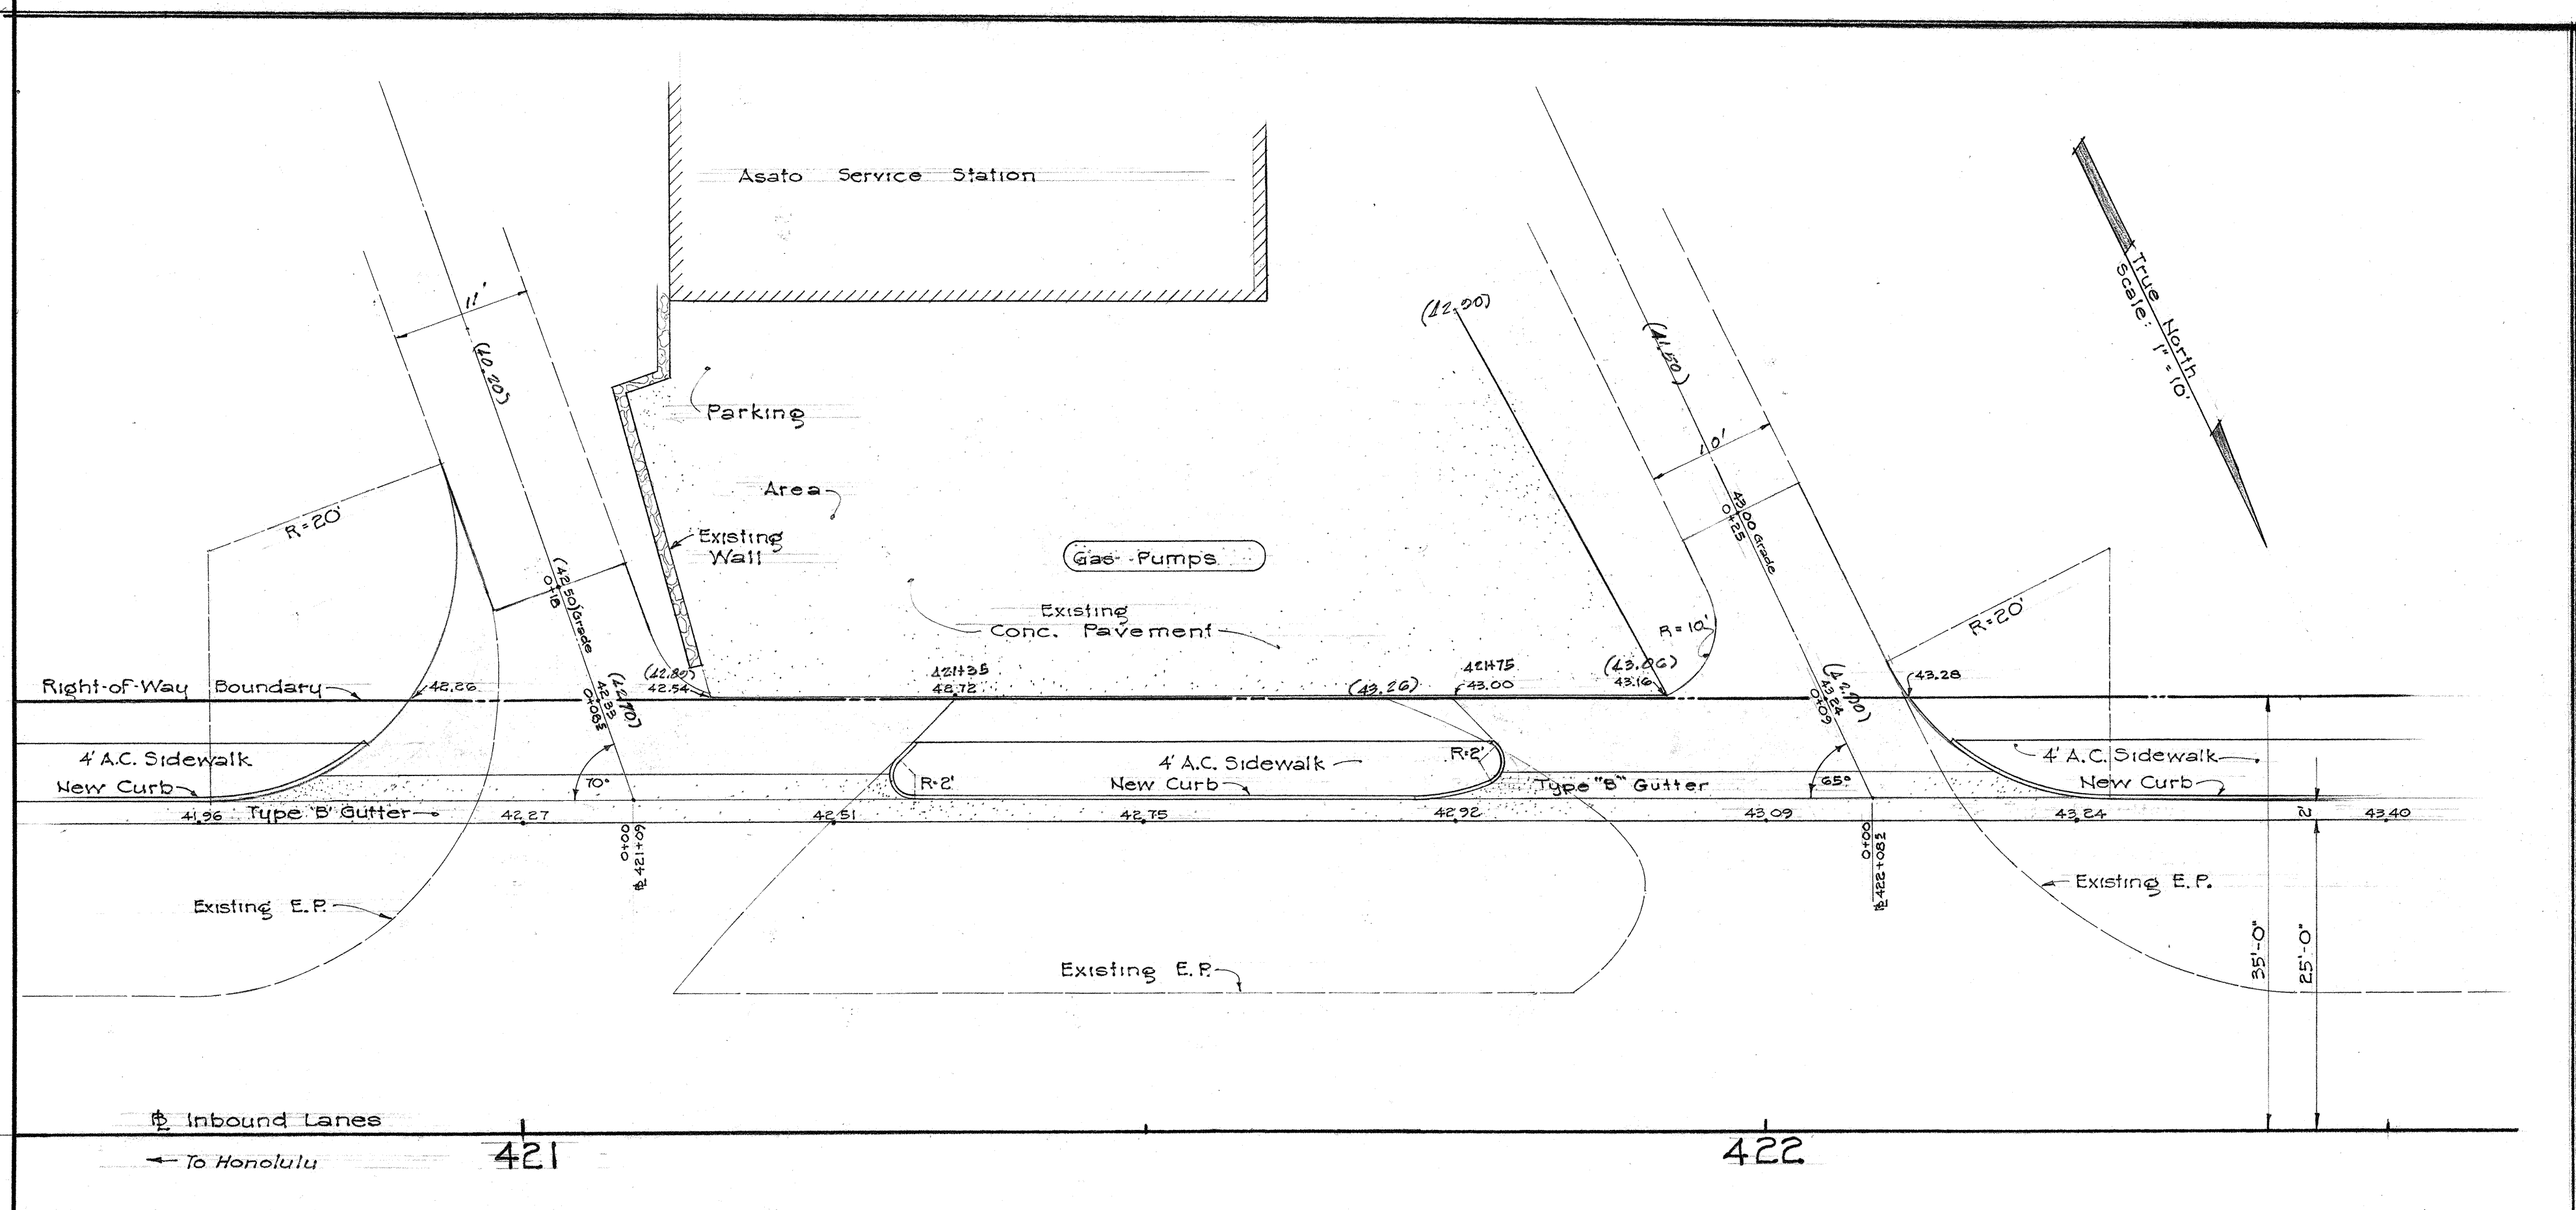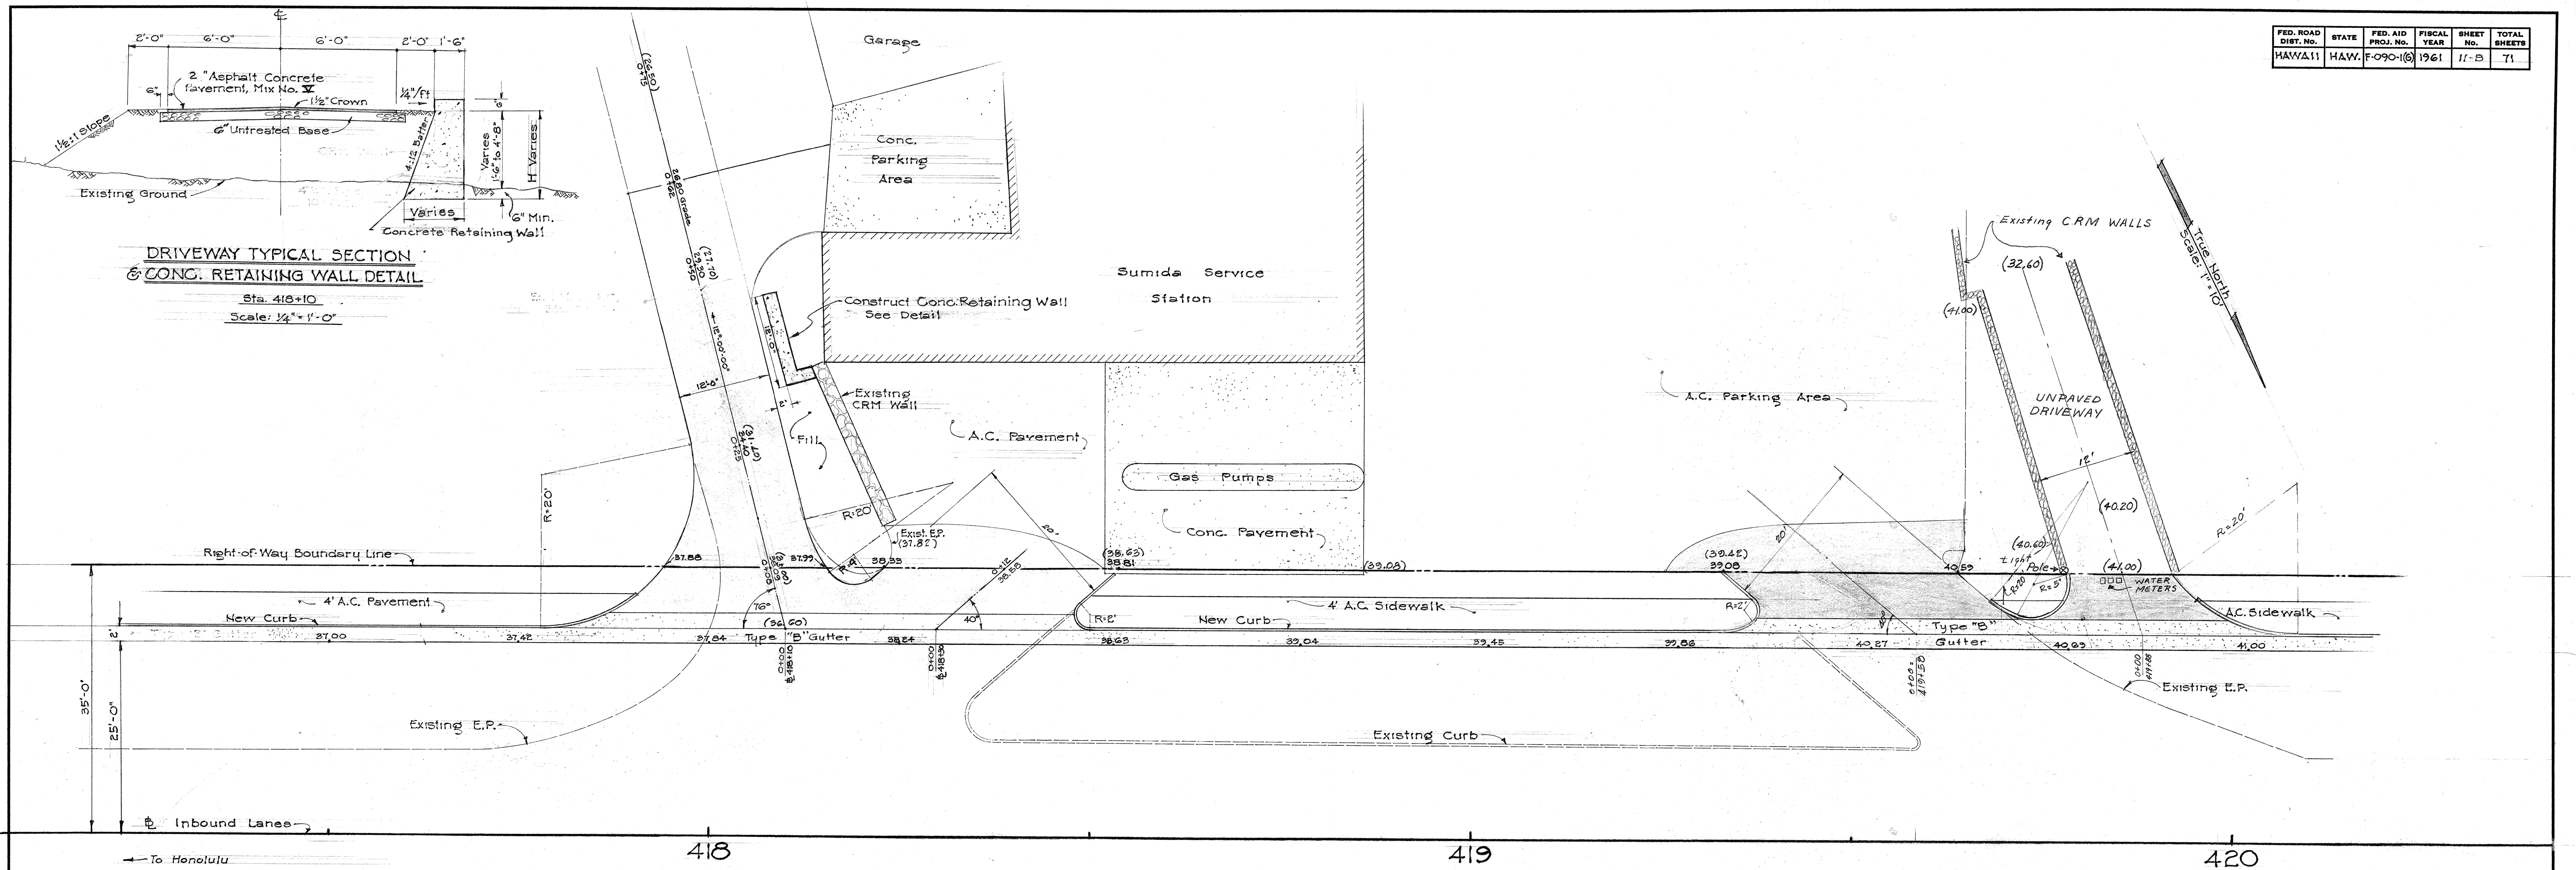

TERRITORIAL HIGHWAY DEPARTMENT
TERRITORY OF HAWAII


DRIVEWAY DETAILS
WIDENING KAMEHAMEHA HIGHWAY
PROJECT No. F-090-1(6)

Scale: As Noted Date: Oct. 30, 1961


SHEET No. 2 OF 6 SHEETS

DESIGNED BY	DATE
TRACED BY	
QUANTITIES BY	
CHECKED BY	
NOTE BOOK No.	

FED. ROAD DIST. NO.	STATE	FED. AID PROJ. NO.	FISCAL YEAR	SHEET NO.	TOTAL SHEETS
HAWAII	HAW.	F-090-16	1961	11-C	6

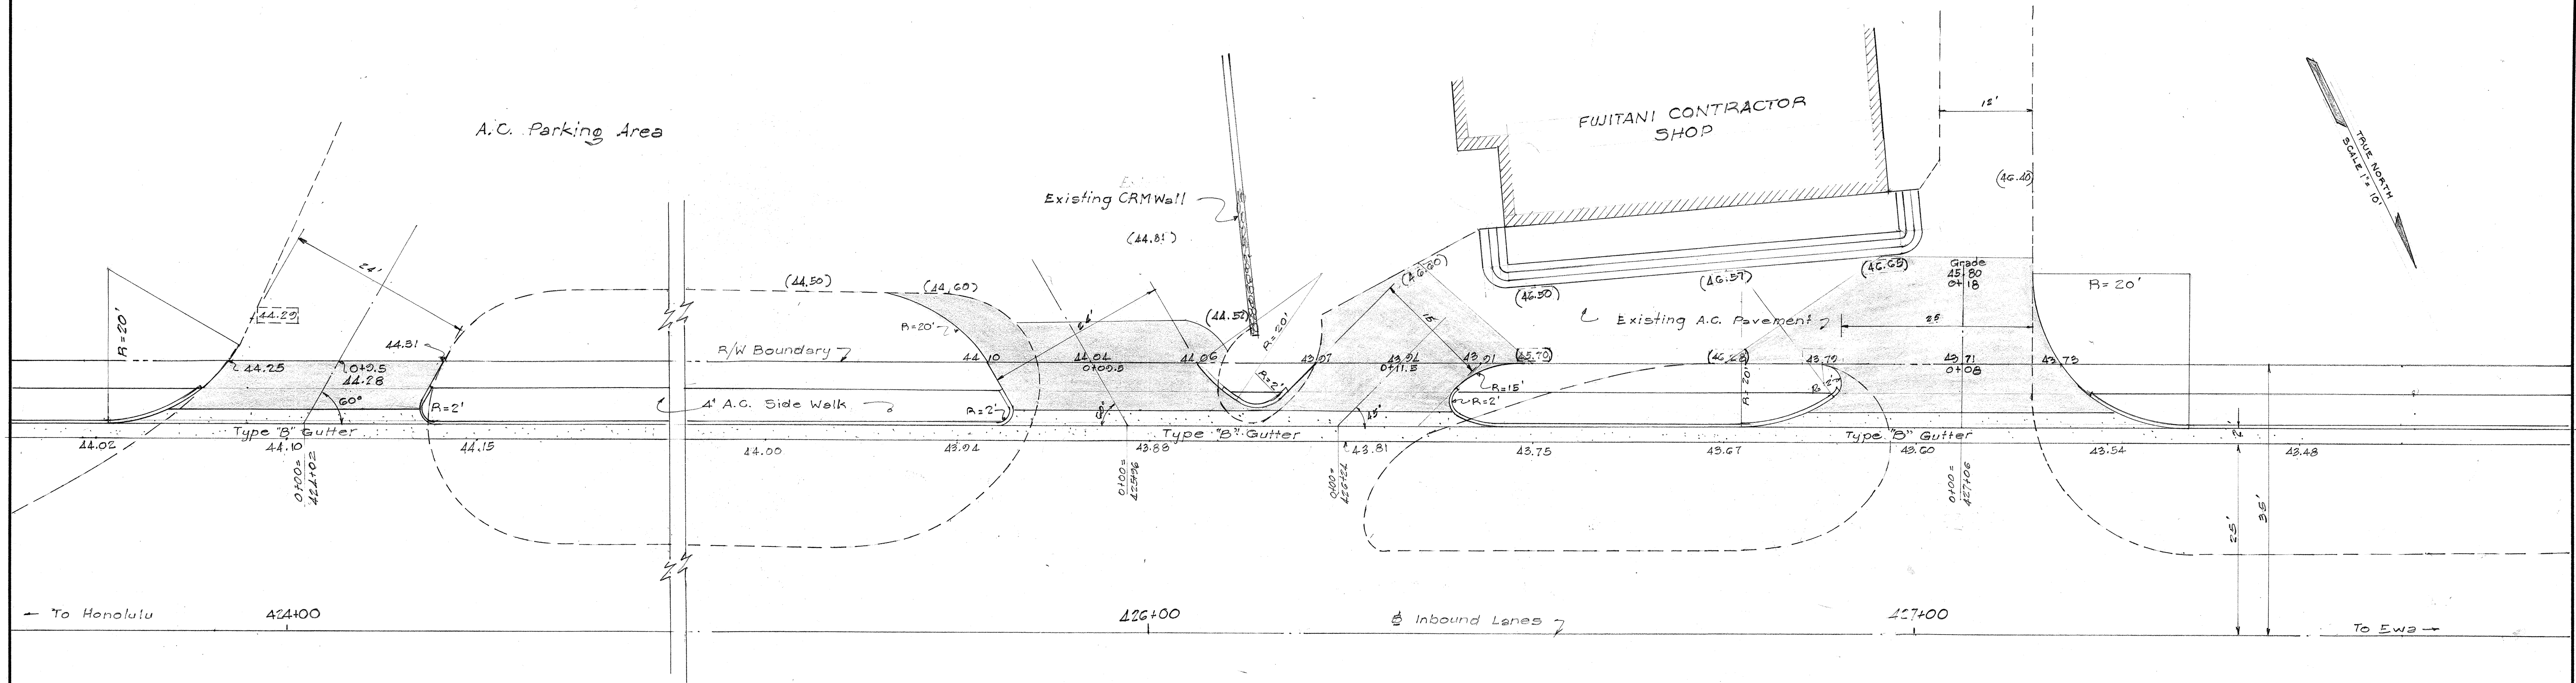

NOTE:
Construction of Driveways at Stations 430+31 and 431+30 shall be withheld until permission of the property owner is obtained by the Engineer.

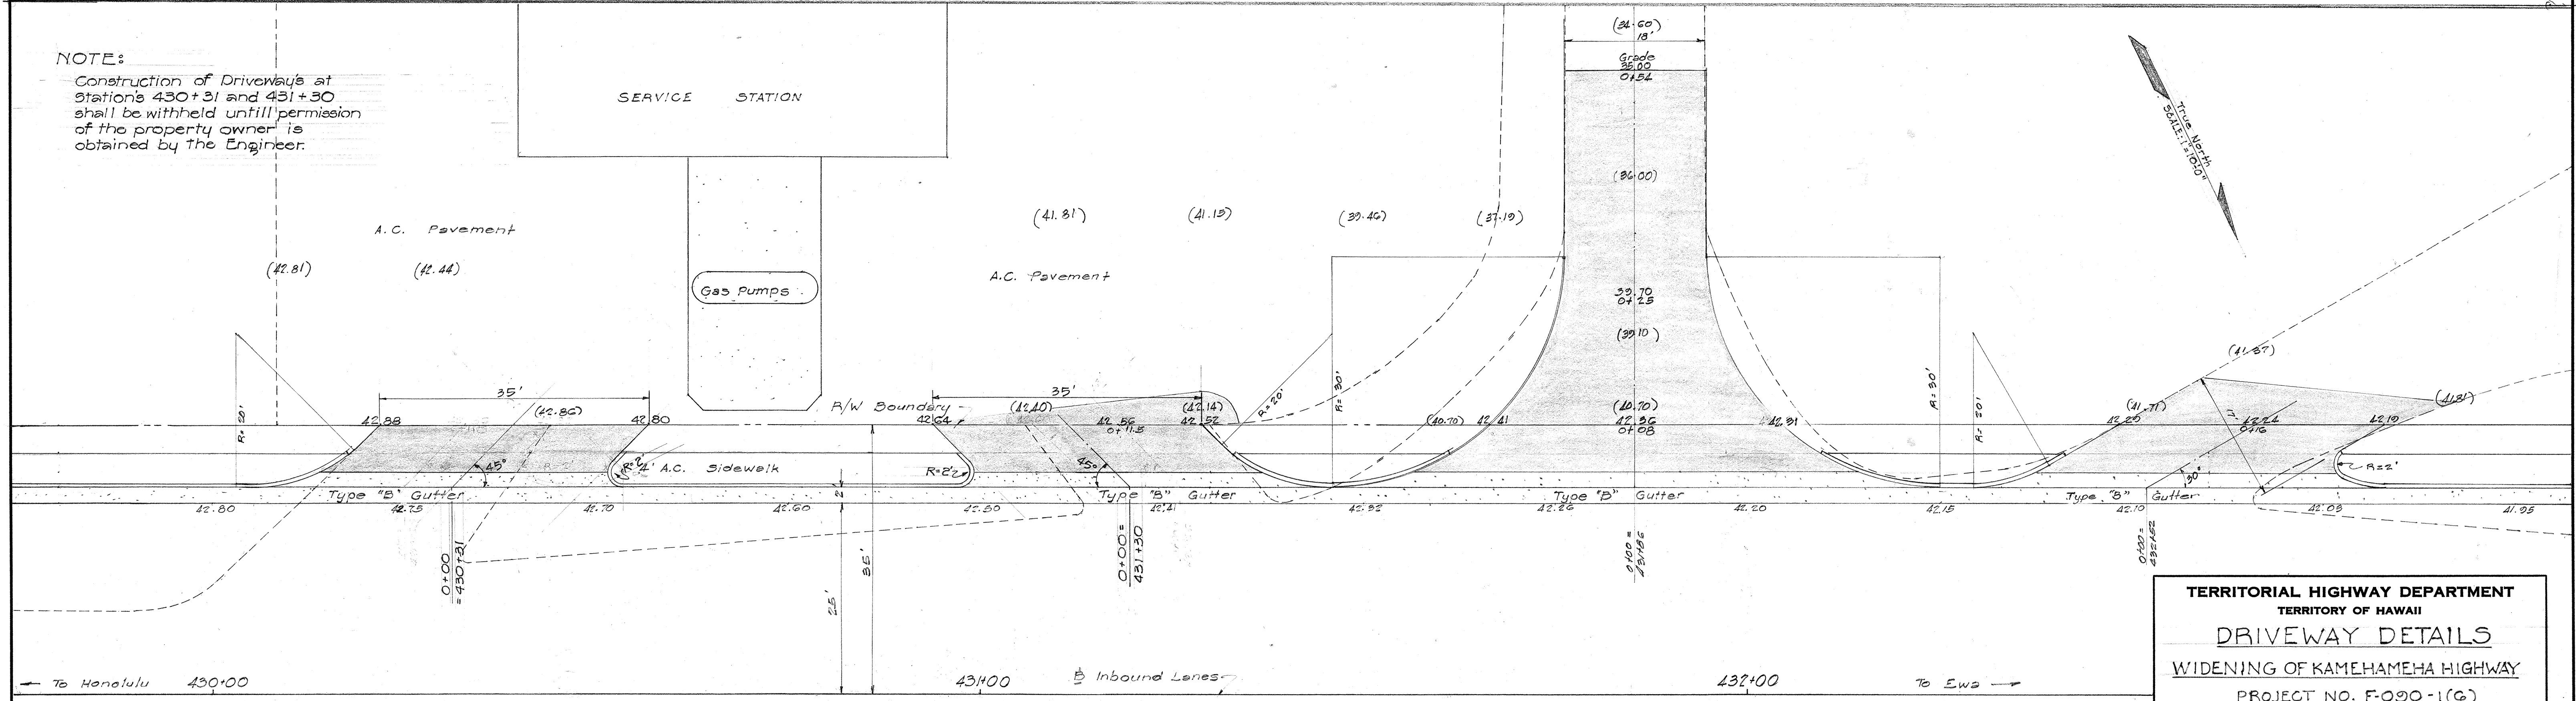



TERRITORIAL HIGHWAY DEPARTMENT
TERRITORY OF HAWAII
DRIVEWAY DETAILS
WIDENING OF KAMEHAMEHA HIGHWAY
PROJECT NO. F-090-1(6)
Scale: As Noted Date: Nov. 1961

SHEET NO. 3 OF 6 SHEETS

11-C

SURVEYED BY	DATE
DESIGNED BY	11-13-61
DRAWN BY	" "
CHECKED BY	" "
NOTED BY	" "
QUANTITIES CHECKED BY	" "
CHECKED BY	" "

FED. ROAD DIST. NO.	STATE	FED. AID PROJ. NO.	FISCAL YEAR	SHEET NO.	TOTAL SHEETS
HAWAII	HAW.	F-090-1(6)	1961	11-E	6

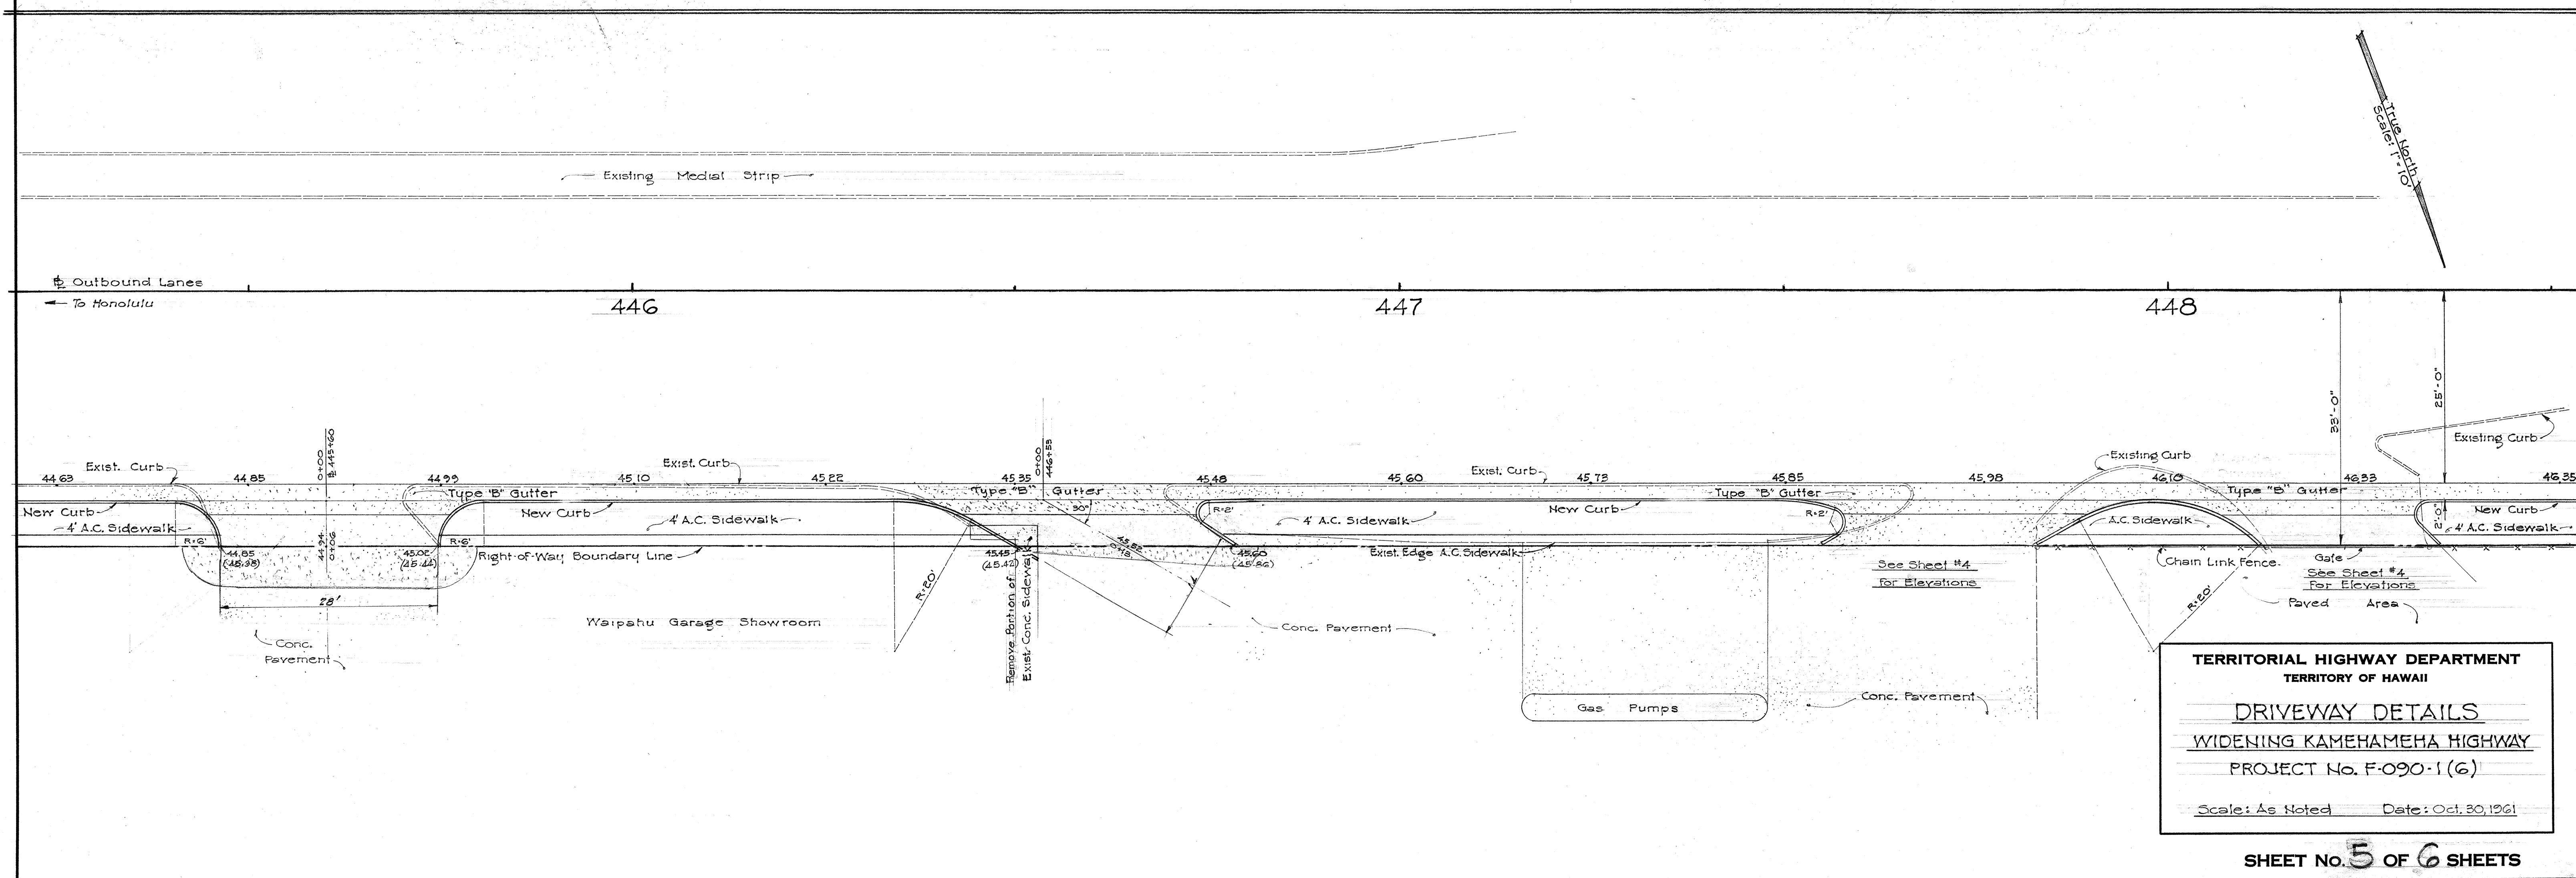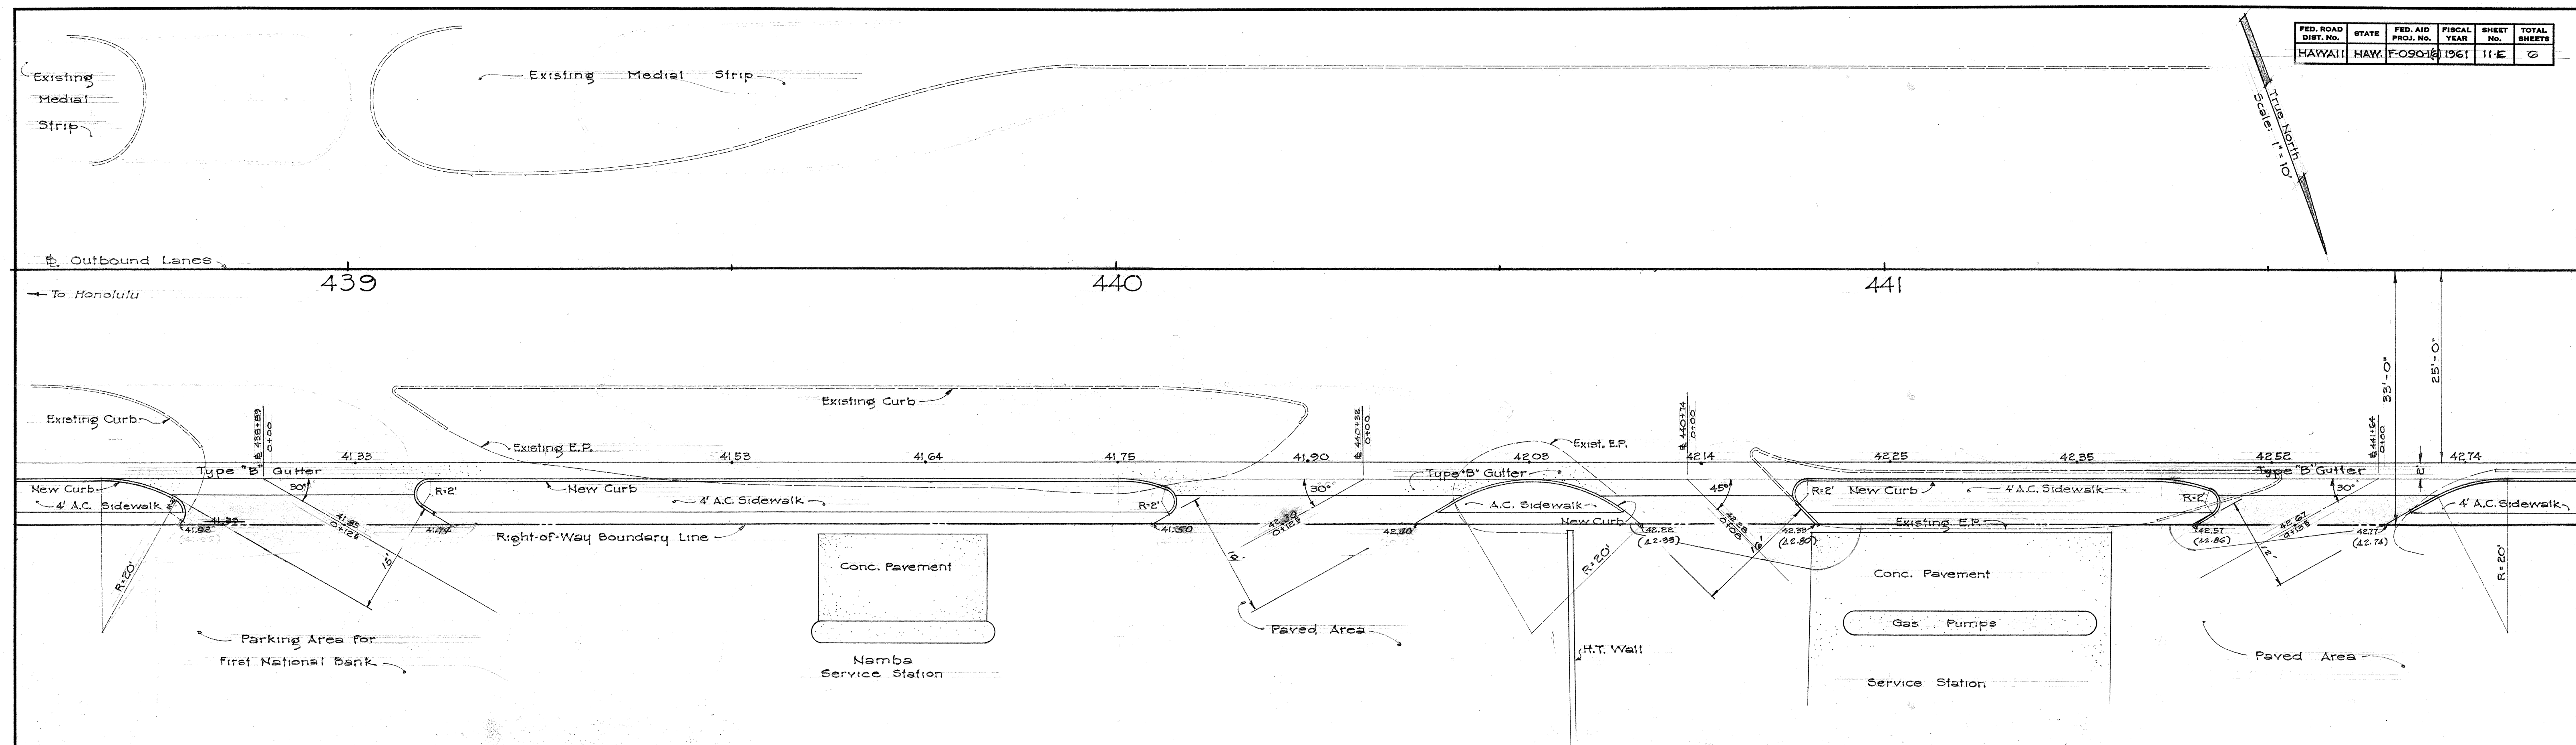

SURVEY PLOTTED BY	DATE
DESIGNED BY	11/2/61
TRACED BY	
QUANTITIES BY	
NOTES BY	
CHECKED BY	
ORIGINAL PLAN	
NOTE BOOK No.	

TERRITORIAL HIGHWAY DEPARTMENT
TERRITORY OF HAWAII

DRIVEWAY DETAILS


WIDENING KAMEHAMEHA HIGHWAY

PROJECT No. F-090-1(6)

Scale: As Noted Date: Oct. 30, 1961

SHEET NO. 5 OF 6 SHEETS

FED. ROAD DIST. NO.	STATE	FED. AID PROJ. NO.	FISCAL YEAR	SHEET NO.	TOTAL SHEETS
HAWAII	HAW.	F-090-1(6)	1961	11-F	12

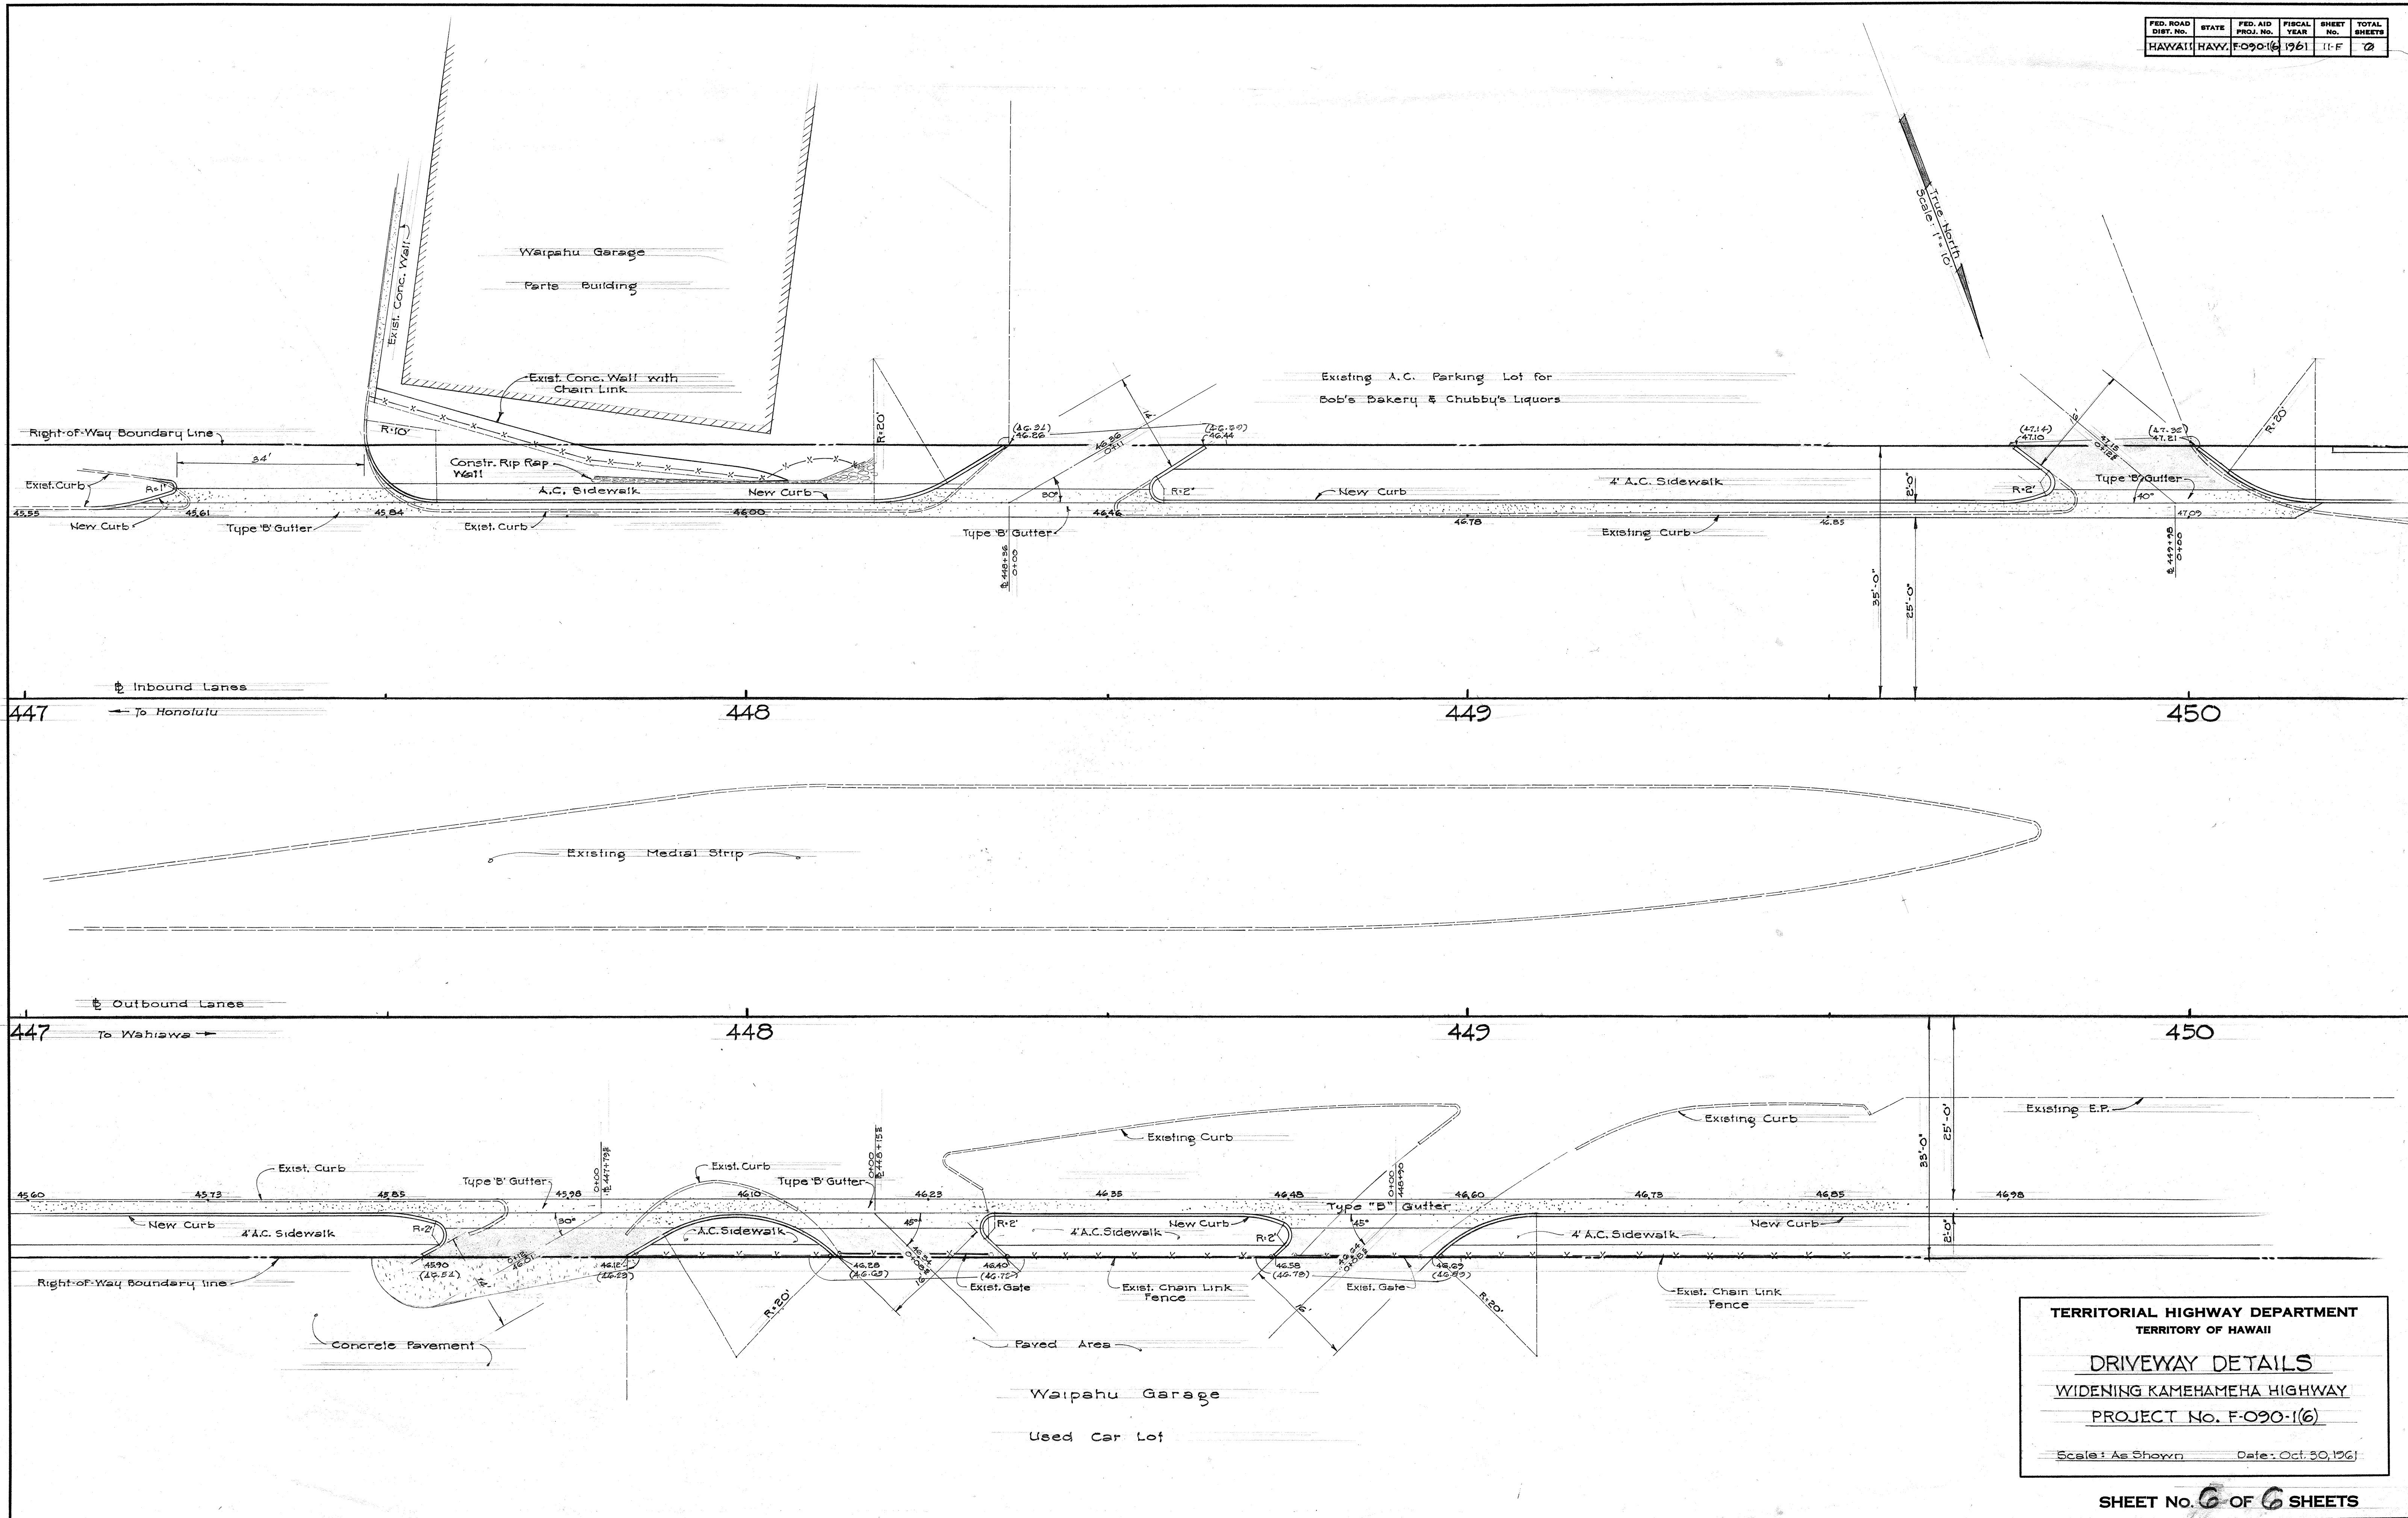

DESIGNED BY	DATE
DRAWN BY	11-12-61
CHECKED BY	
NOTED BY	
QUANTITIES CHECKED BY	
NO.	

TERRITORIAL HIGHWAY DEPARTMENT
TERRITORY OF HAWAII

DRIVEWAY DETAILS

WIDENING KAMEHAMEHA HIGHWAY

PROJECT No. F-090-1(6)

Scale: As Shown Date: Oct. 30, 1961

SHEET No. 6 OF 6 SHEETS