



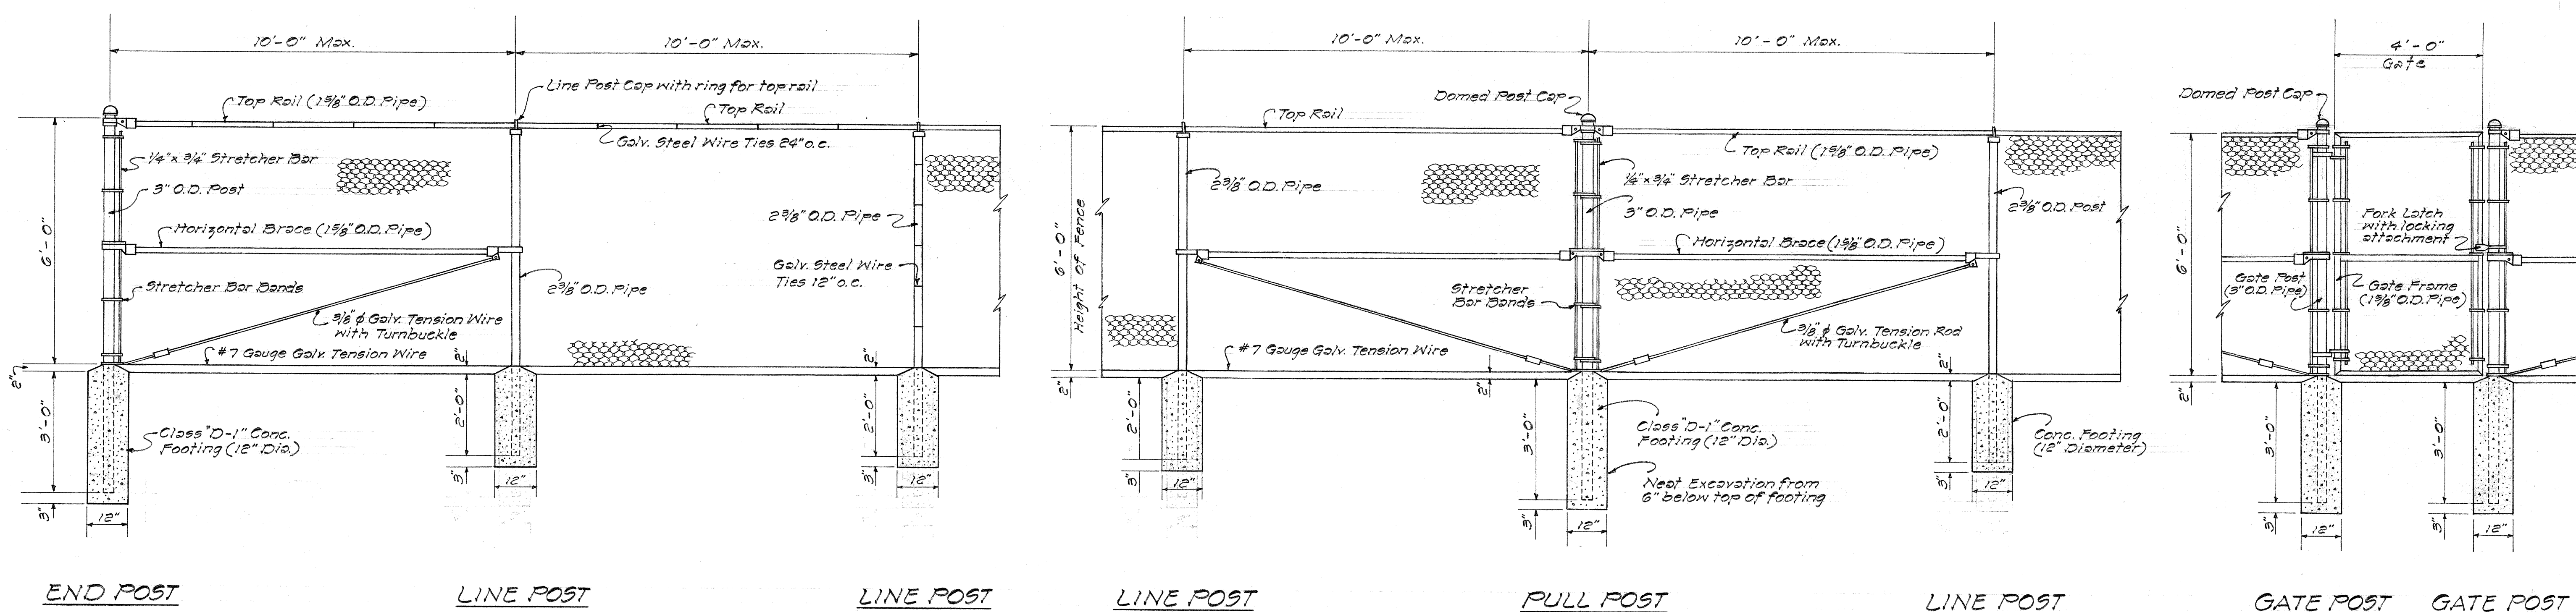

CHAIN LINK FENCE DETAIL

Scale: 1/4" = 1'-0"


Note: O.D. refers to outside diameter.

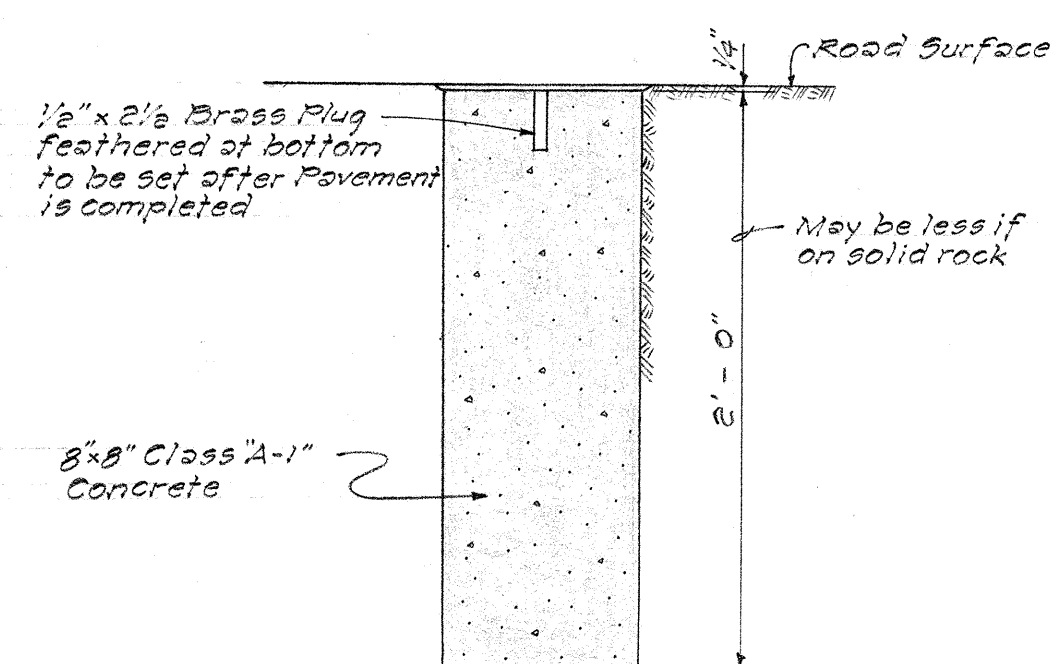

CENTER LINE MONUMENT

Scale: 1 1/2" = 1'-0"


Note: For Center Line Monuments on structures, install 1/2" x 2 1/2" brass plug feathered at bottom in concrete deck.

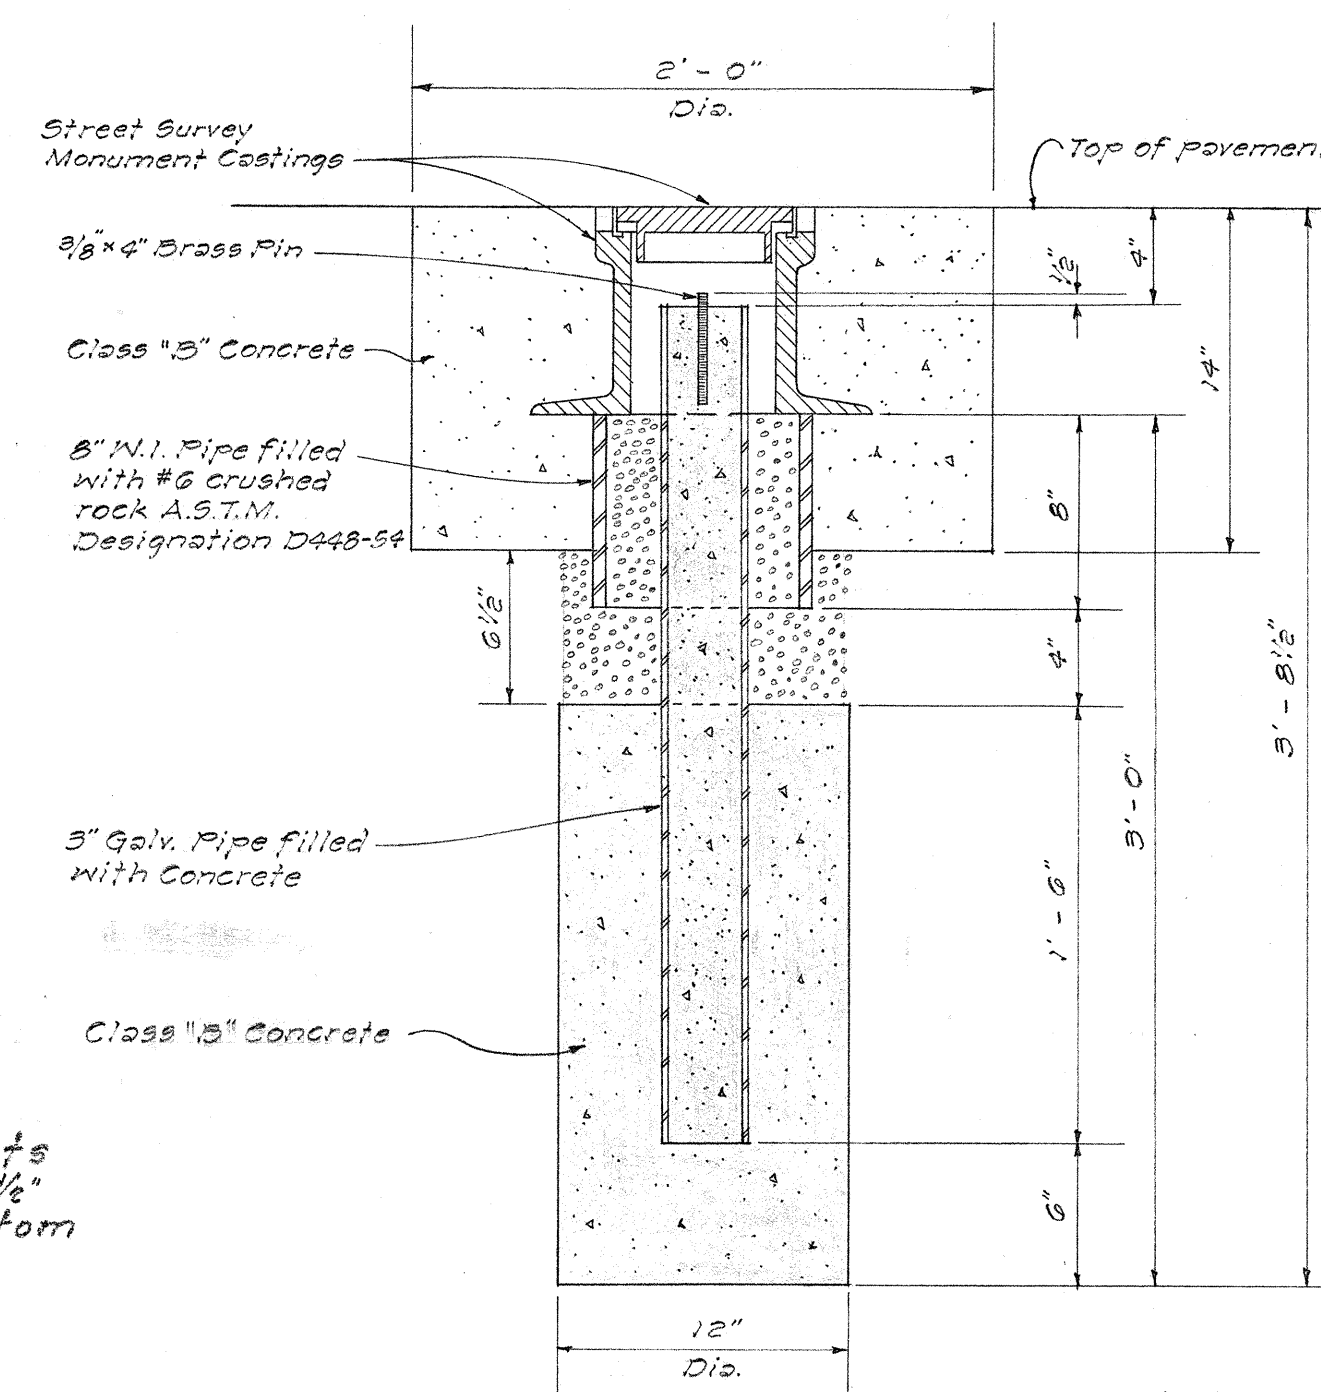

STREET SURVEY MONUMENT

Scale: 1 1/2" = 1'-0"


NOTE: Where the excavation extends into solid rock the depth may be decreased if approved by the Engineer.

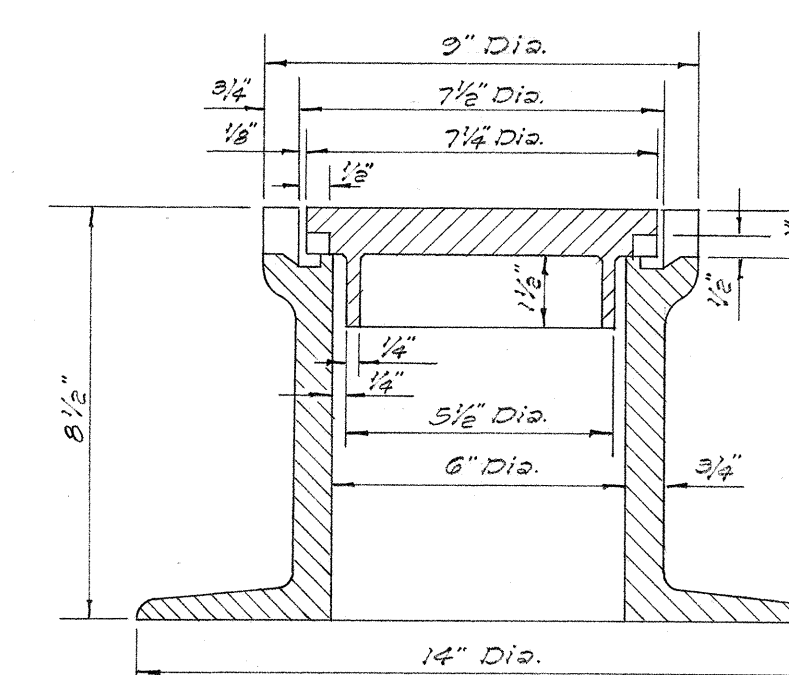


SECTIONAL VIEW OF FRAME AND COVER

STREET SURVEY MONUMENT CASTINGS

Scale: 3" = 1'-0"

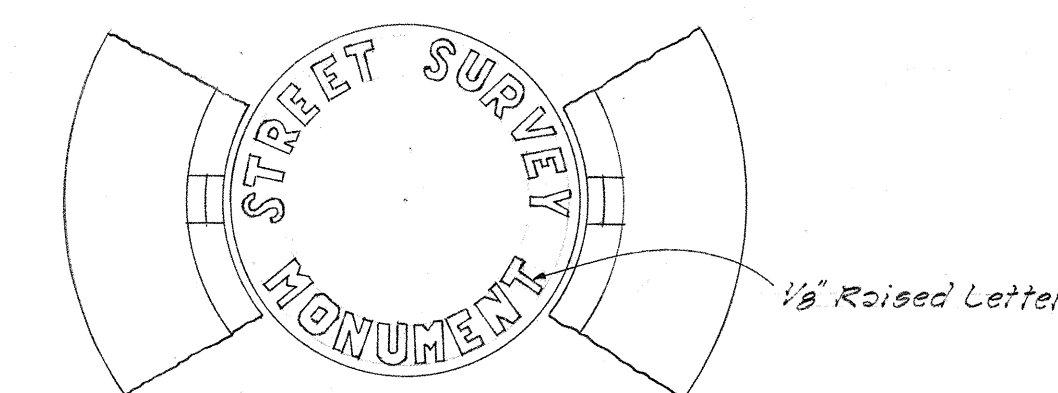

TOP VIEW OF COVER AND PORTION OF FRAME

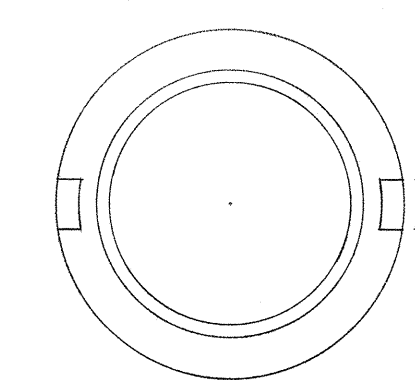

BOTTOM VIEW OF COVER

STATE OF HAWAII DEPARTMENT OF TRANSPORTATION HIGHWAYS DIVISION	
CHAIN LINK FENCE DETAILS	
Kamohamohu Hwy Moanalua Rd.	F-090-1(4) SU-0720(6)
Scale: As Noted	Feb. 1964
SHEET No.	OF SHEETS