



FED. ROAD DIST. NO.	STATE	FED. AID PROJ. NO.	FISCAL YEAR	SHEET NO.	TOTAL SHEETS
HAWAII	HAW.	F-090-1(4)	1964	177	177

LIMIT OF KAM. HWY.
PROJ. NO. F-090-1(4)

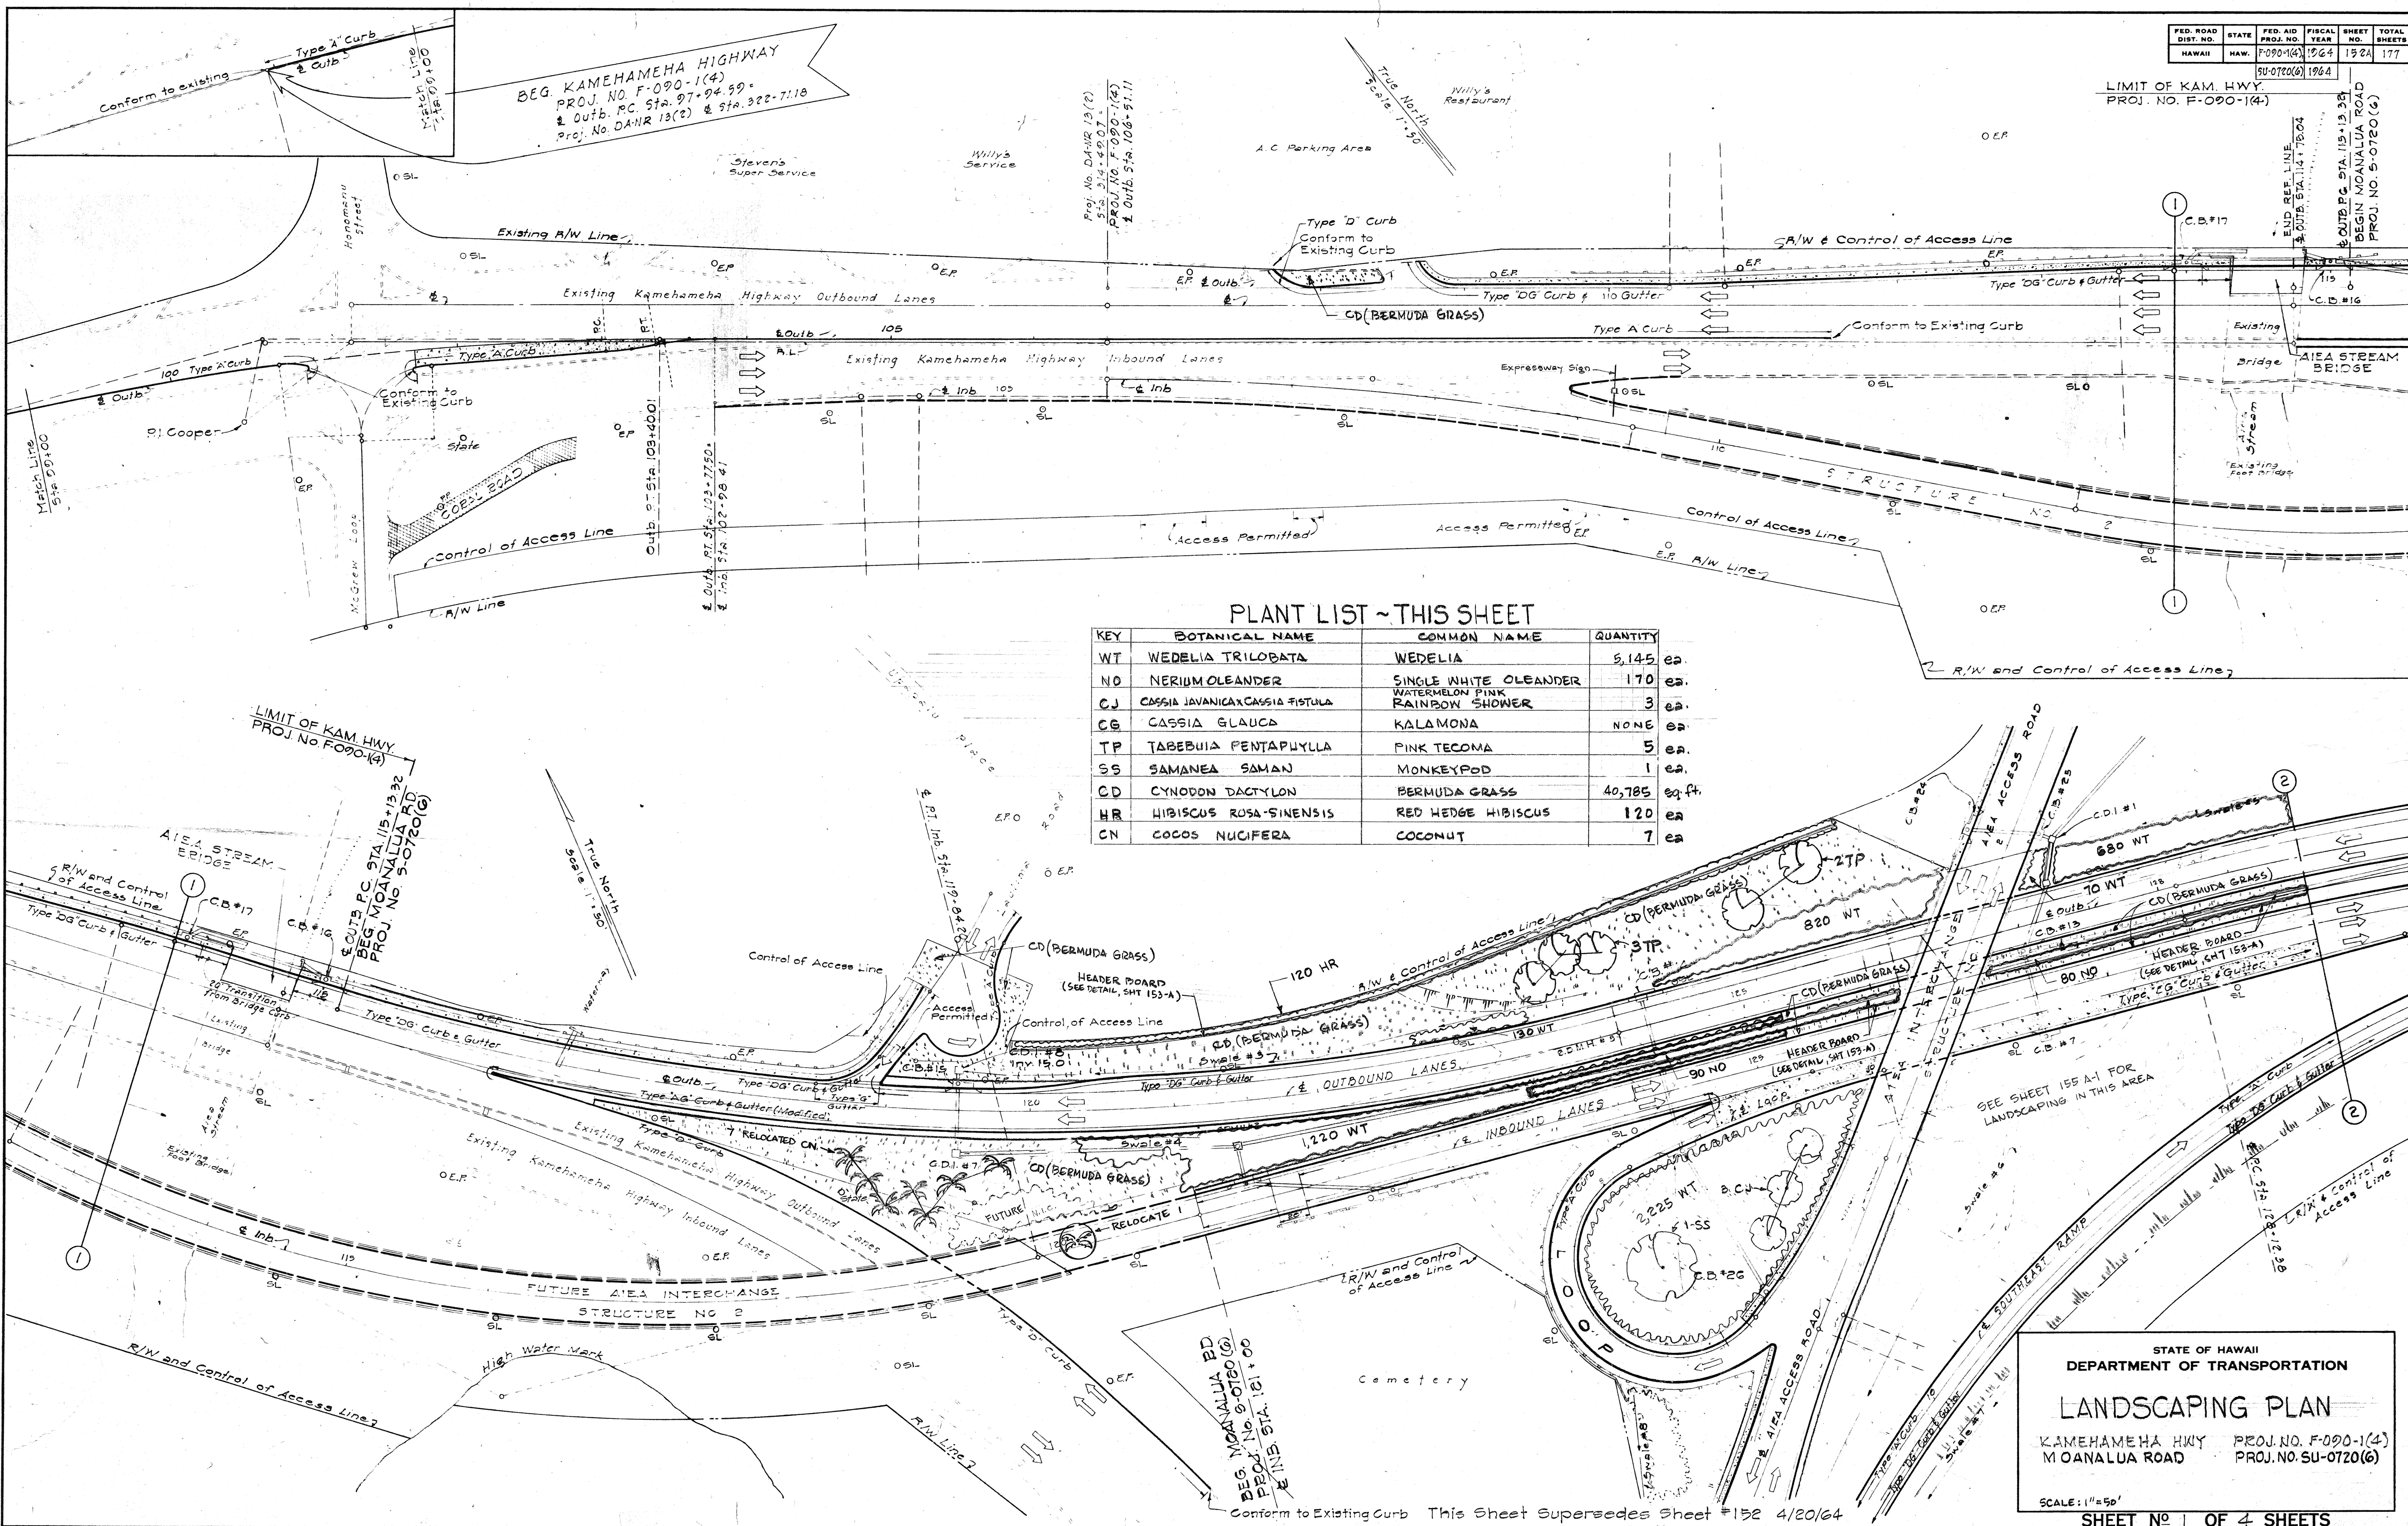

DATE	_____
DESIGNED BY	_____
DRAWN BY	_____
CHECKED BY	_____
APPROVED BY	_____

FED. ROAD DIST. NO.	STATE	FED. AID PROJ. NO.	FISCAL YEAR	SHEET NO.	TOTAL SHEETS
HAWAII	HAW.	SU-0720(6)	1964	153A	177

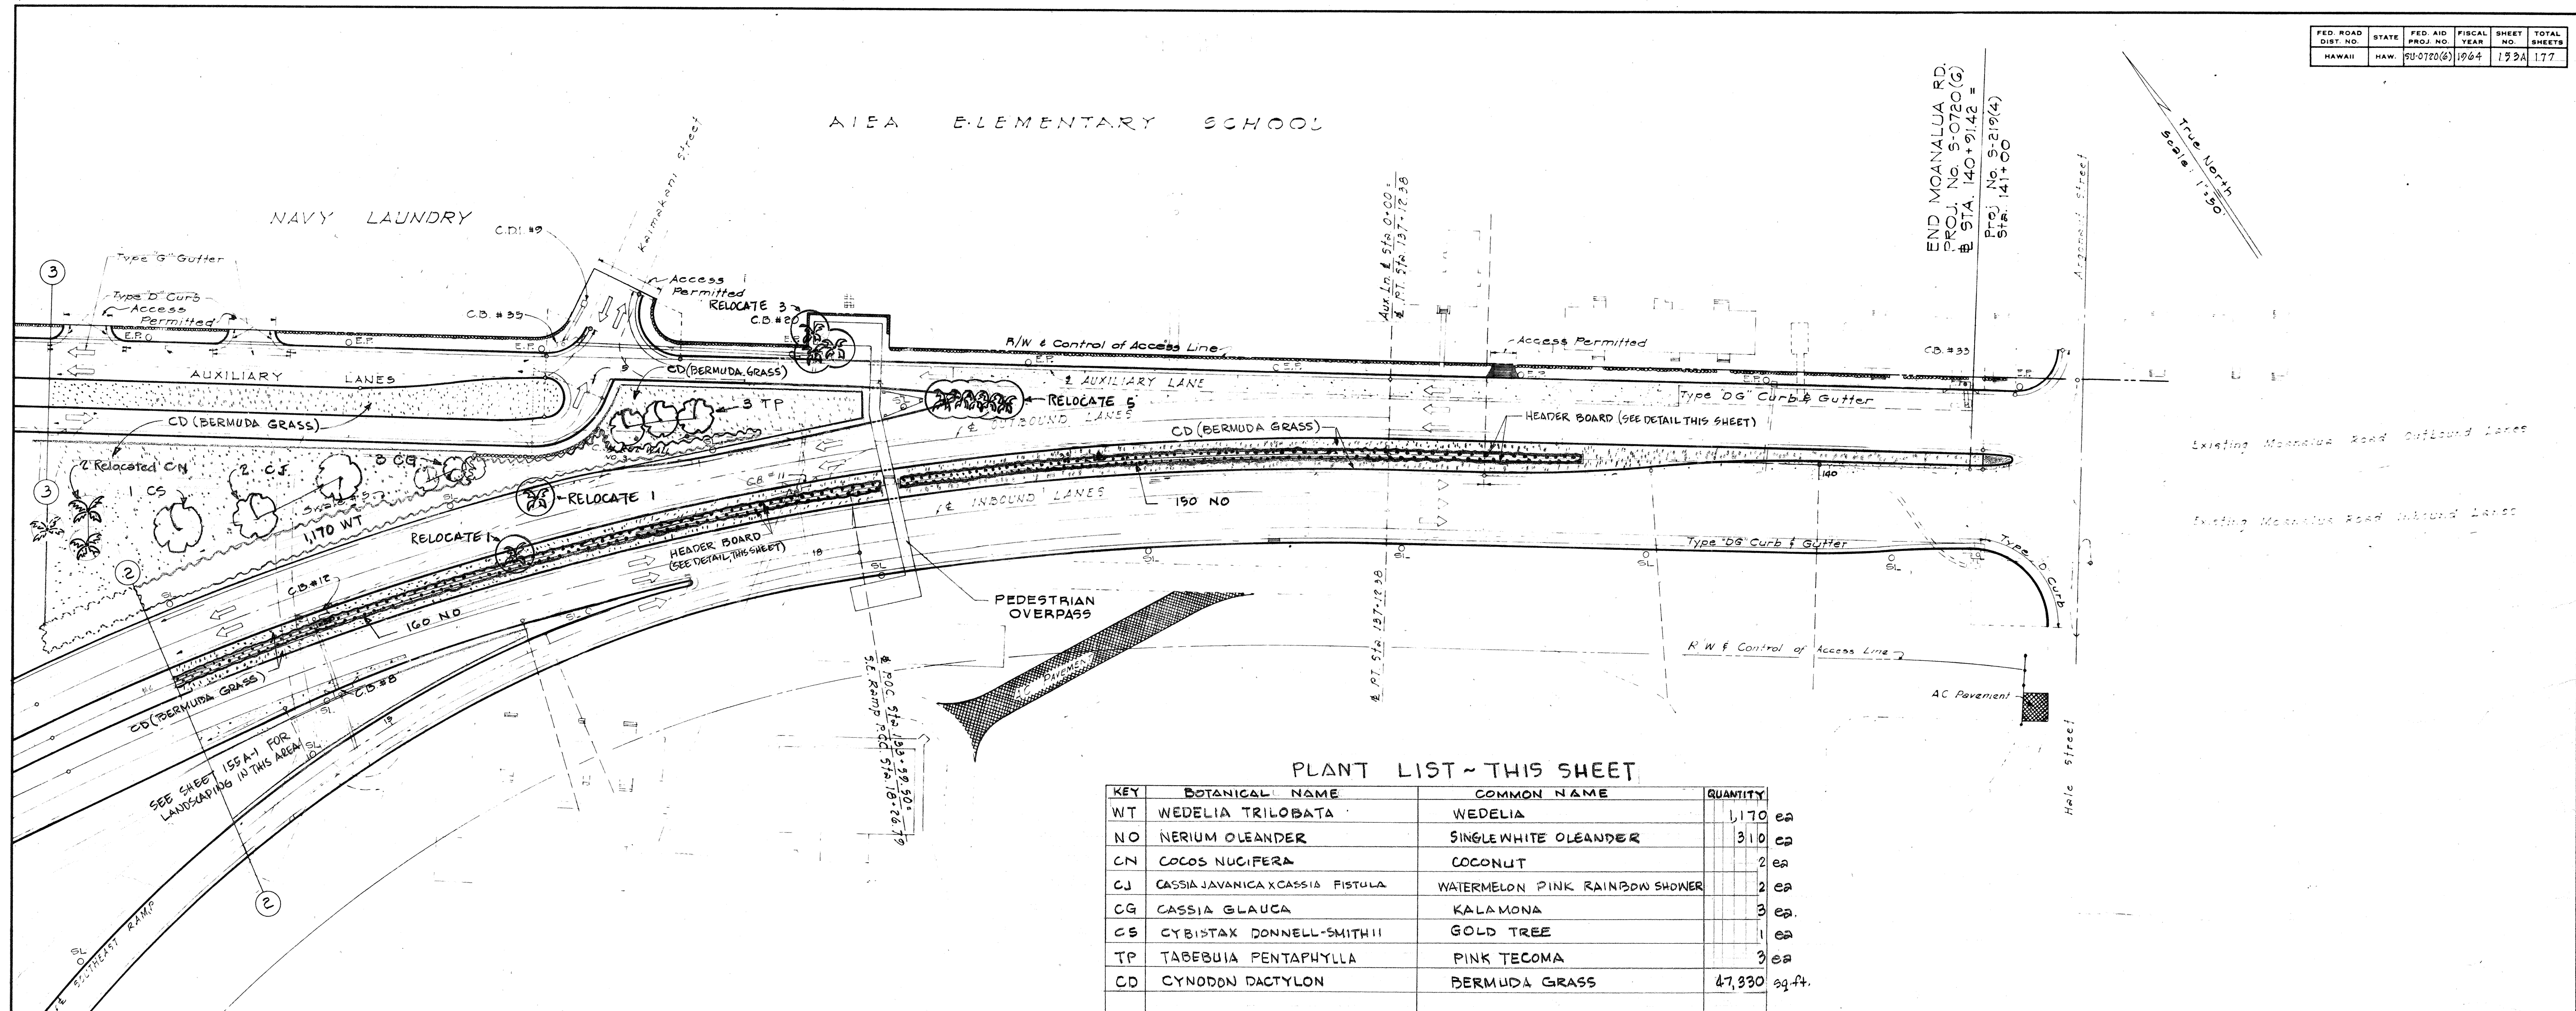


PLANT LIST - THIS SHEET

KEY	BOTANICAL NAME	COMMON NAME	QUANTITY
WT	WEDELIA TRILOBATA	WEDELIA	1,170 ea
NO	NERIUM OLEANDER	SINGLE WHITE OLEANDER	310 ea
CN	COCOS NUCIFERA	COCONUT	2 ea
CJ	CASSIA JAVANICA X CASSIA FISTULA	WATERMELON PINK RAINBOW SHOWER	2 ea
CG	CASSIA GLAUCA	KALAMONA	3 ea
CS	CYBISTAX DONNELL-SMITHII	GOLD TREE	1 ea
TP	TABERBUA PENTAPHYLLA	PINK TECOMA	3 ea
CD	CYNODON DACTYLON	BERMUDA GRASS	47,930 sq. ft.

TOTAL PLANT LIST

KEY	BOTANICAL NAME	COMMON NAME	QUANTITY	SPECIFICATIONS
WT	WEDELIA TRILOBATA	WEDELIA	12,955 ea	10" RUNNERS, 1 QT. CAN, PLANT 36" O.C. AS GROUND COVER, 3 RUNNERS/CAN
NO	NERIUM OLEANDER	SINGLE WHITE OLEANDER	480 ea	2 FT. TALL, 1 GAL. CAN, PLANT 3' APART, DOUBLE ROW, STAGGER
CN	COCOS NUCIFERA	COCONUT	15 ea	TO BE RELOCATED FROM VARIOUS LOCATIONS ON PROJECT
CJ	CASSIA JAVANICA X CASSIA FISTULA	WATERMELON PINK RAINBOW SHOWER	9 ea	4'-6" TALL, 5 GAL. CAN, PLANT AS INDICATED, STAKE
CS	CYBISTAX DONNELL-SMITHII	GOLD TREE	2 ea	4'-6" TALL, 5 GAL. CAN, PLANT AS INDICATED, STAKE
CG	CASSIA GLAUCA	KALAMONA	17 ea	2' TALL, 1 GAL. CAN, PLANT AS INDICATED
TP	TABERBUA PENTAPHYLLA	PINK TECOMA	8 ea	4'-6" TALL, 5 GAL. CAN, PLANT AS INDICATED, STAKE
SS	SAManea SAMAN	MONKEYPOD	2 ea	4'-6" TALL, 5 GAL. CAN, PLANT AS INDICATED, STAKE
HR	HIBISCUS ROSA-SINENSIS	RED HEDGE HIBISCUS	120 ea	2' TALL, 1 GAL. CAN, PLANT 5' APART, DOUBLE ROW
CN	CYNODON DACTYLON	BERMUDA GRASS	15,235 sq. ft.	SEE STANDARD SPECIFICATIONS

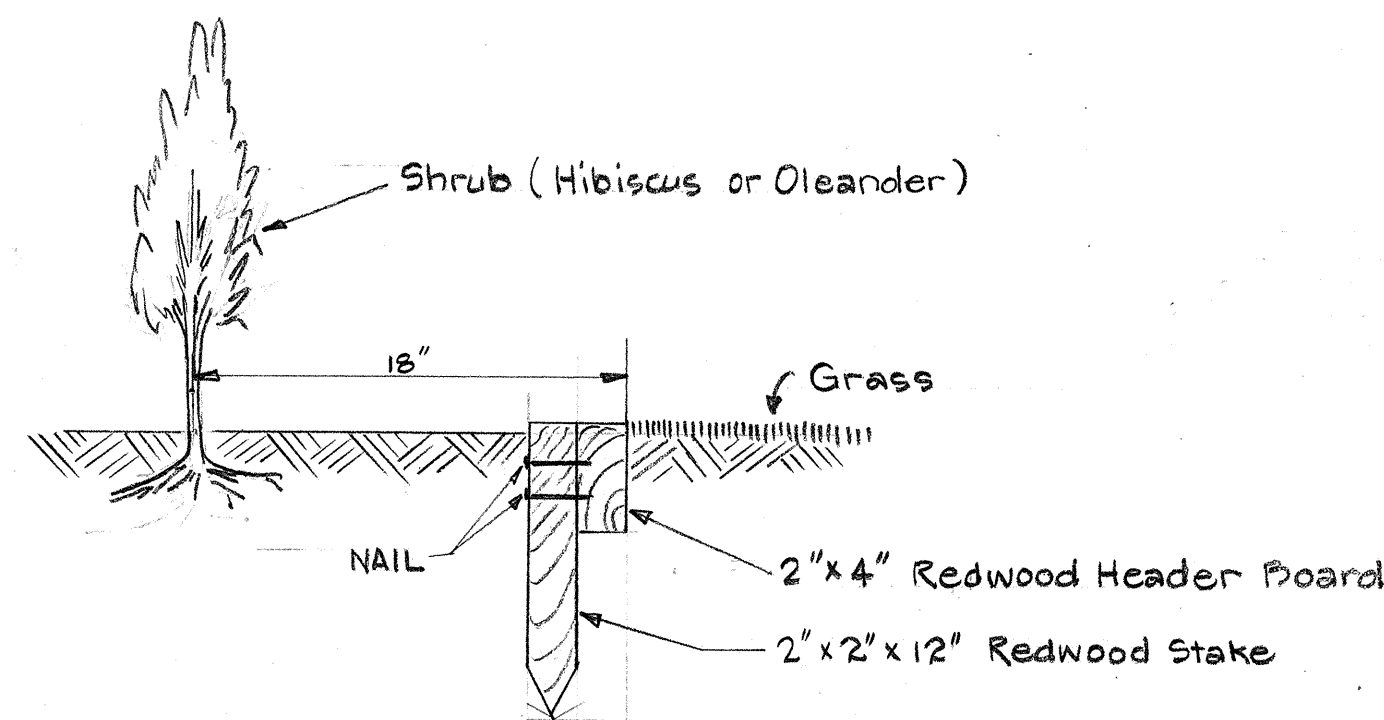

TYPICAL DETAIL
REDWOOD HEADER BOARD

SCALE: 1/8" = 1"

Note: Furnishing and installing Redwood header boards and stakes shall be incidental to the items "Hibiscus Rosa-Sinensis (Red Hedge Hibiscus)" and "Nerium Oleander (Single White Oleander)".

STATE OF HAWAII
DEPARTMENT OF TRANSPORTATION
HIGHWAYS DIVISION

LANDSCAPING PLAN

MOANALUA ROAD PROJ. NO. SU-0720(6)

Scale 1" = 50'



SHEET NO. 2 OF 4 SHEETS

This Sheet Supersedes Sheet #153 4/20/64

153A

155A

ORIGINAL PLAN	SURVEY PLOTTED BY	DATE
NOTE BOOK	DRAWN BY	
	DESIGNED BY	
	QUANTITIES BY	
	CHECKED BY	
No. _____		

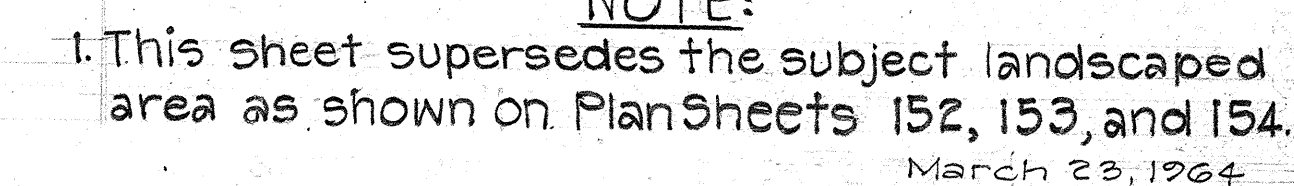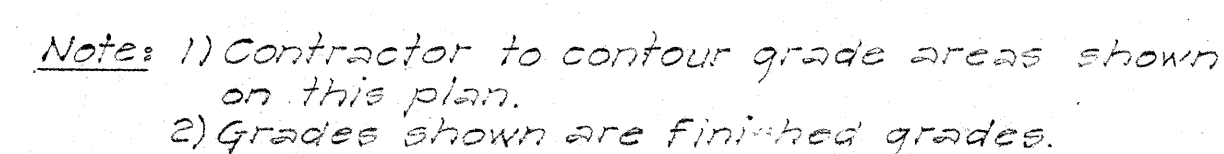

March 1964