
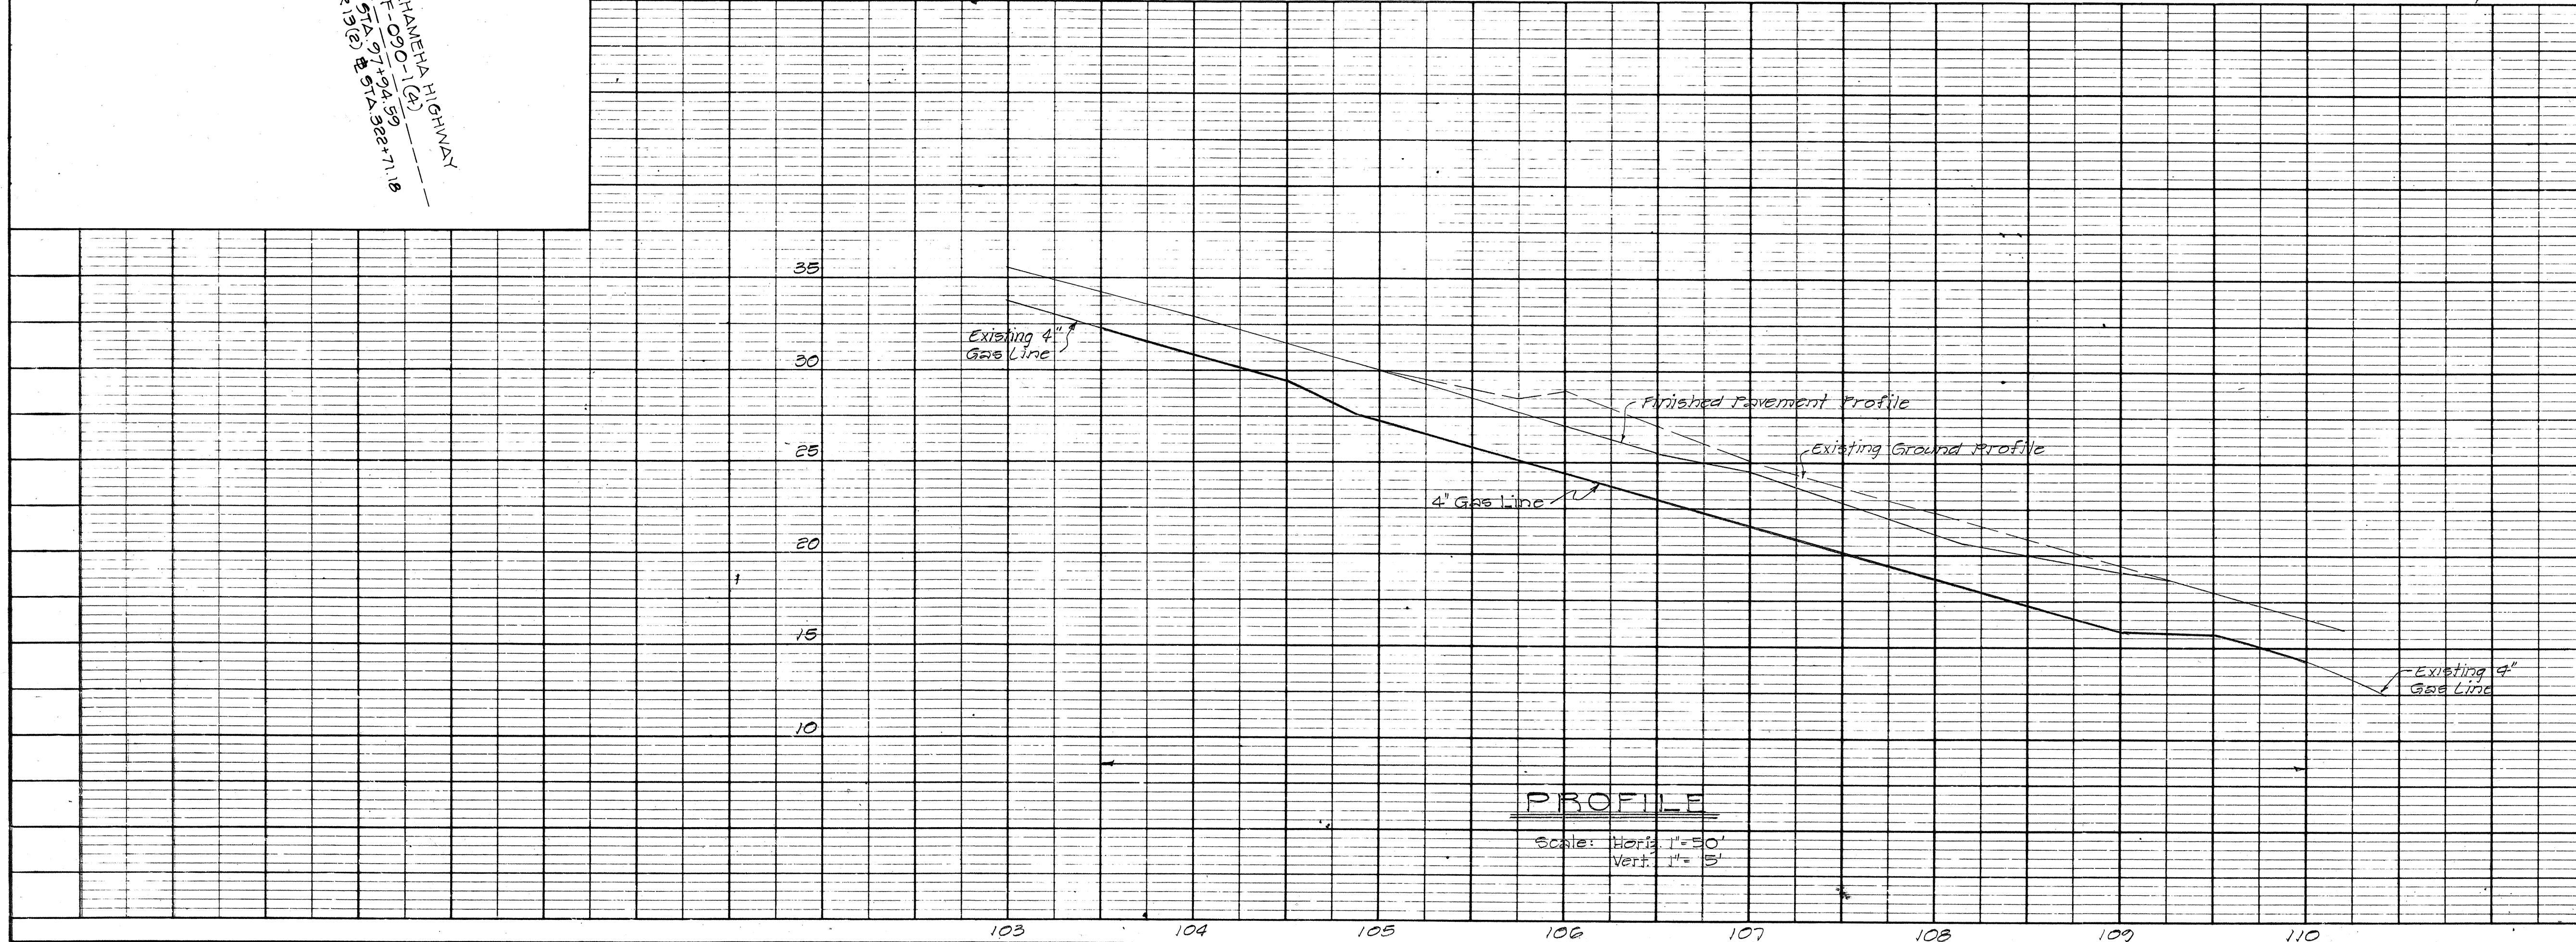


PLAN	DATE	BY	CHKD
DESIGNED			
PLOTTED			
NOTE ROOM			
NO.			


PROFILE	DATE	BY	CHKD
DESIGNED			
PLOTTED			
NOTE ROOM			
NO.			

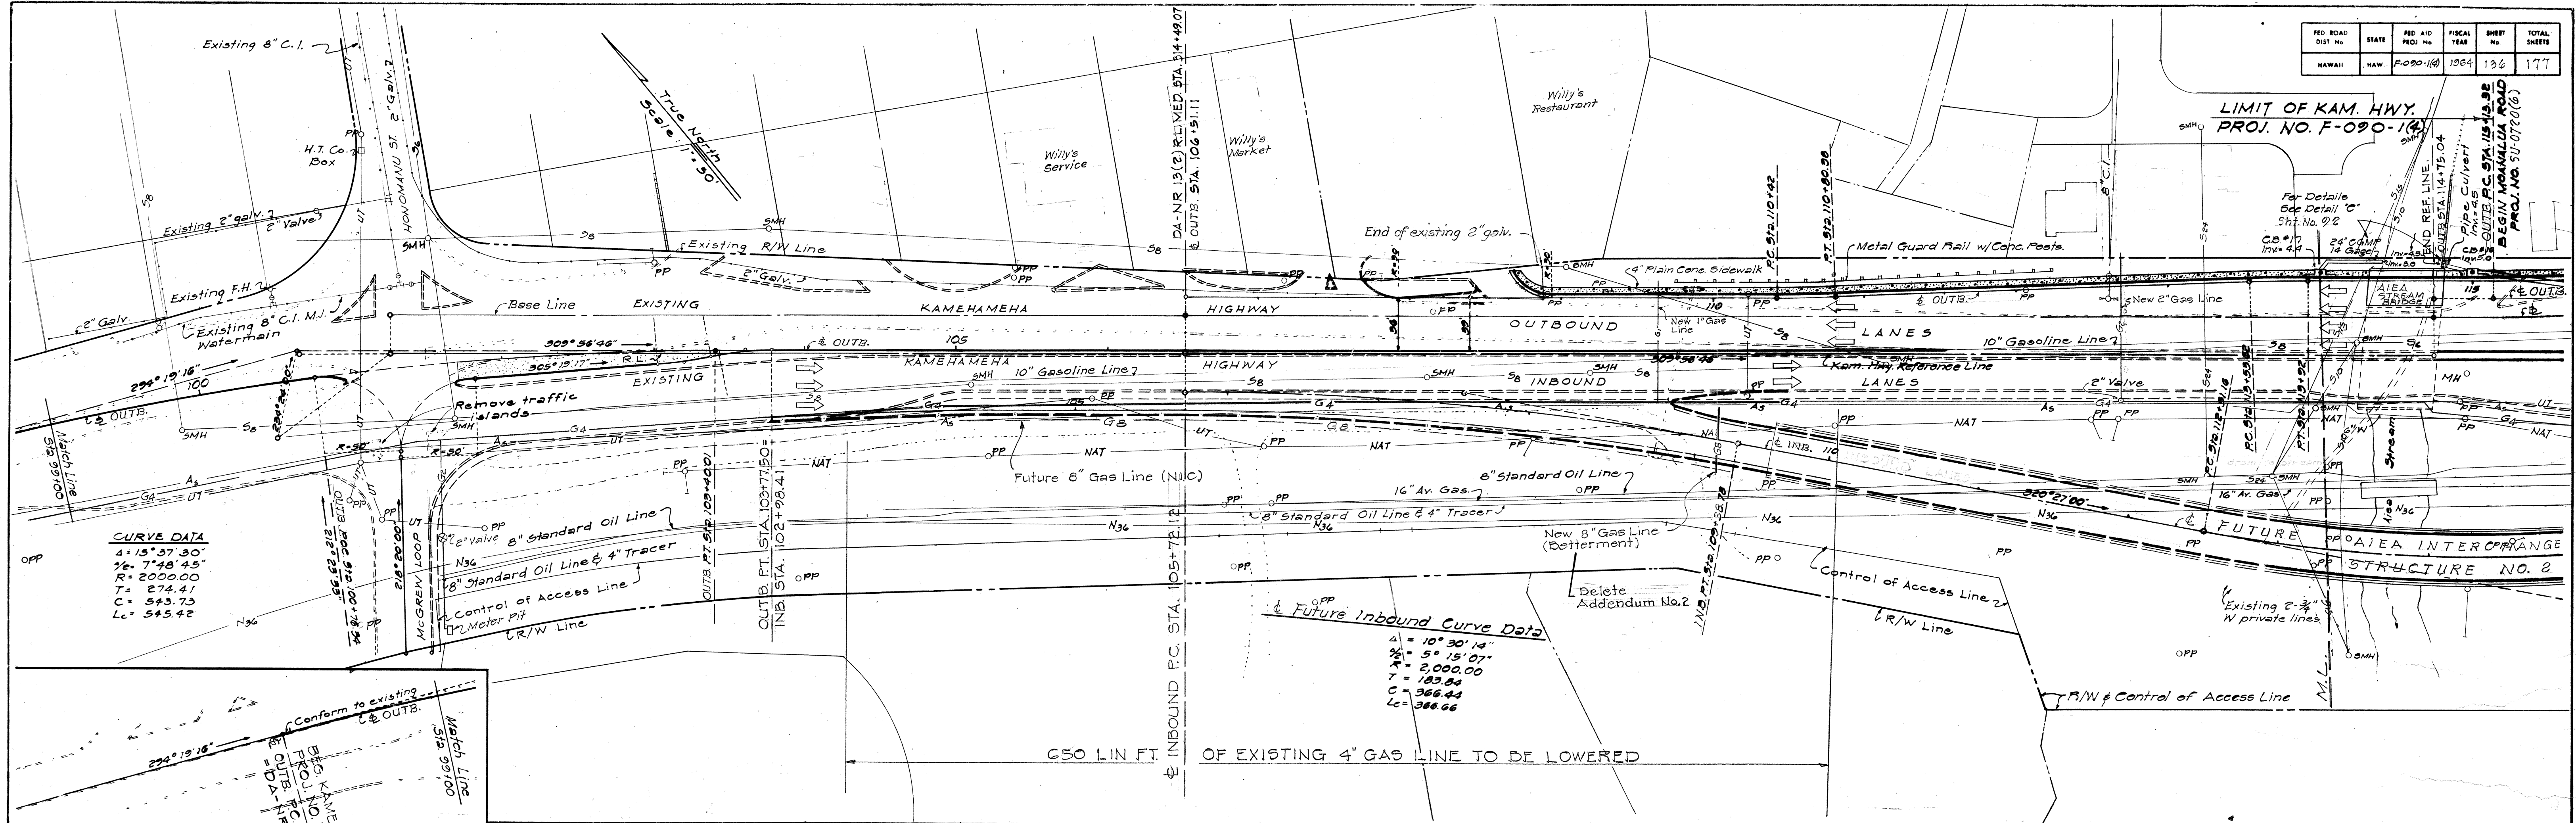

APPROVED:
 C. Woods
 PLANNING ENGR., HON. GAS CO., LTD.
 2-7-64
 DATE
 J. P. Sullivan
 OAHU DISTR. MGR., HON. GAS CO., LTD.
 2-7-64
 DATE

STATE OF HAWAII
 DEPARTMENT OF TRANSPORTATION
 HIGHWAYS DIVISION
UTILITIES
RELOCATION OF
HONOLULU GAS COMPANY LINES
 KAMEHAMEHA HIGHWAY PROJ. No. F-090-1(4)
 SCALE: AS SHOWN DATE: Dec. 1963
 SHEET 1 OF 2 SHEETS

FED. ROAD DIST. No.	STATE	FED. AID PROJ. No.	FISCAL YEAR	SHEET No.	TOTAL SHEETS
HAWAII	HAW.	F-090-1(4)	1964	137	177

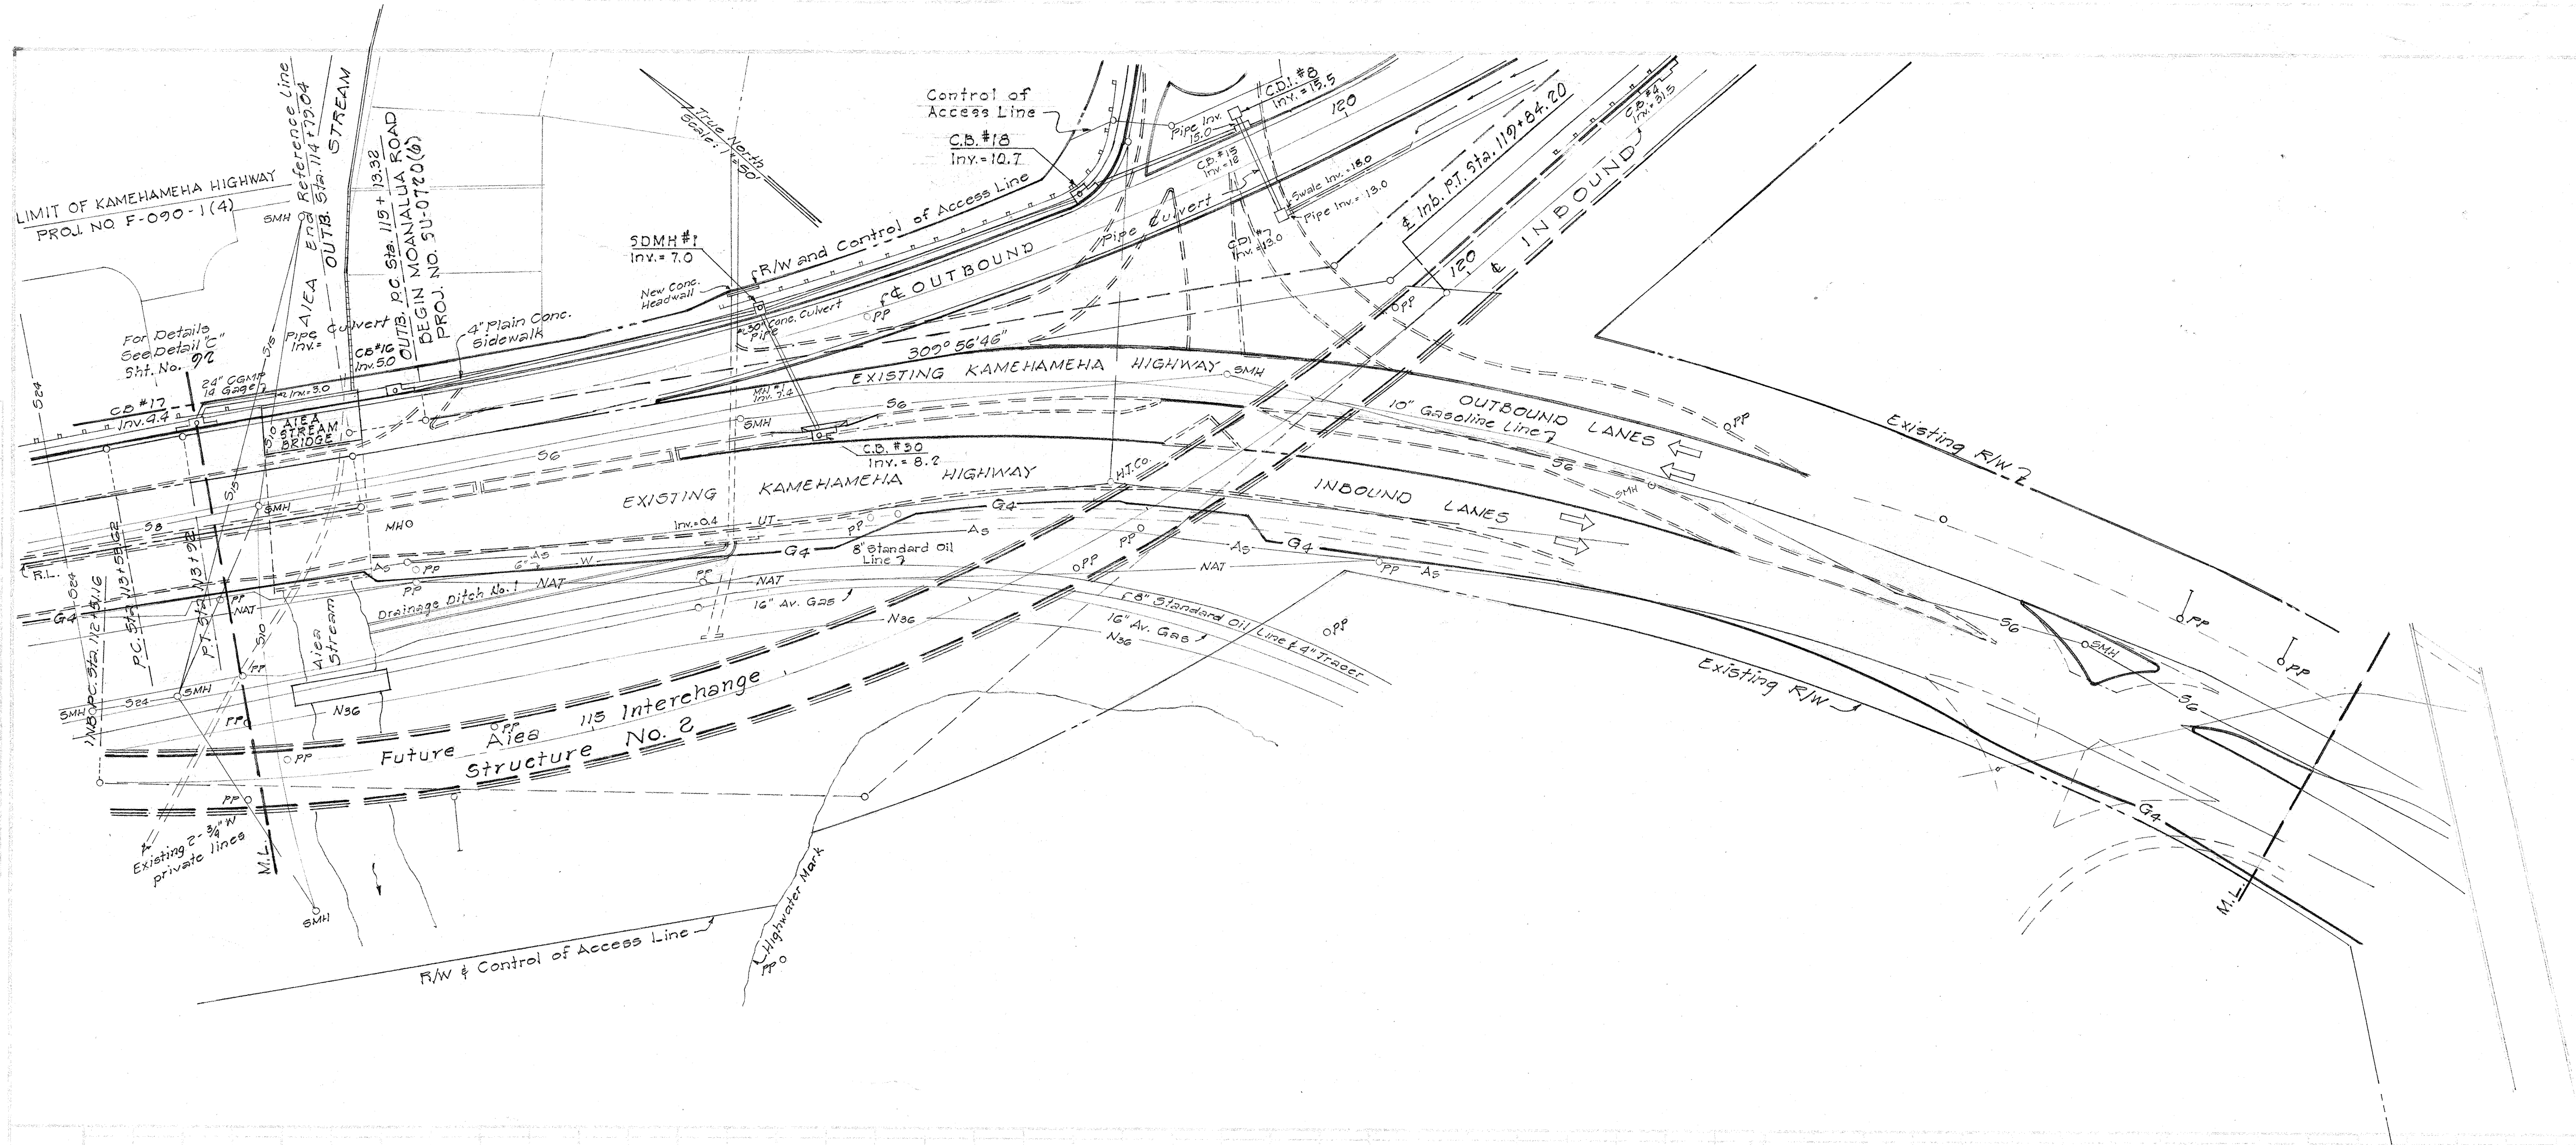

APPROVED:
CR Woods 2-10-64
 PLANNING ENGR., HON. GAS CO., LTD. DATE
J. J. Chandler 2-11-64
 OASU DIST. MGR., HON. GAS CO., LTD. DATE

STATE OF HAWAII
 DEPARTMENT OF TRANSPORTATION
 HIGHWAYS DIVISION
UTILITIES
RELOCATION OF
HONOLULU GAS COMPANY LINES
 KAMEHAMEHA HWY. PROJ. NO. F-090-1(4)
 SCALE: AS SHOWN DATE: DEC. 1963
 SHEET No. 2 OF 3 SHEETS

