



FED. ROAD DIST. NO.	STATE	FED. AID PROJ. NO.	FISCAL YEAR	SHEET NO.	TOTAL SHEETS
HAWAII	HAW.	B-090-01-65	1965	2	2

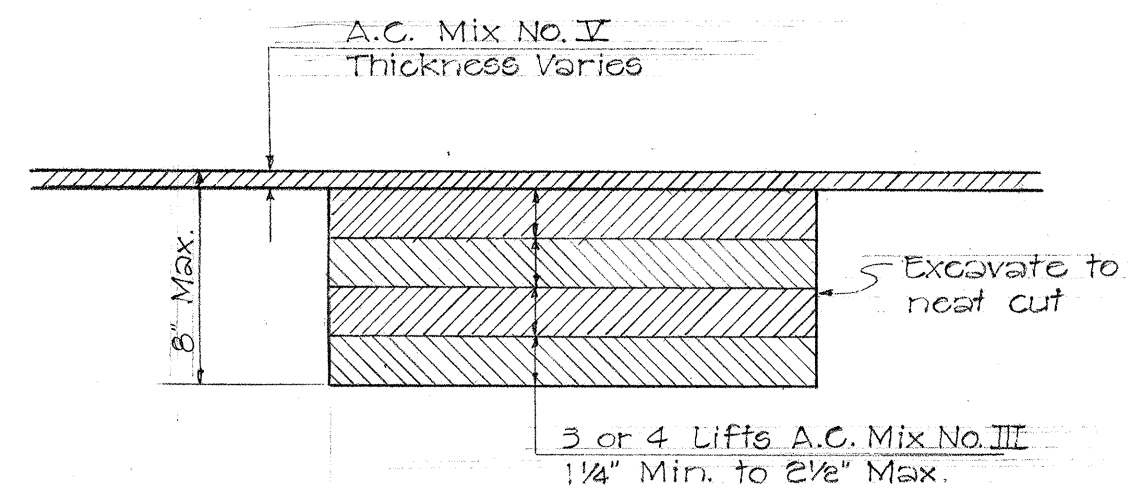

TYPICAL SECTION
OF RECONSTRUCTION
Not to Scale

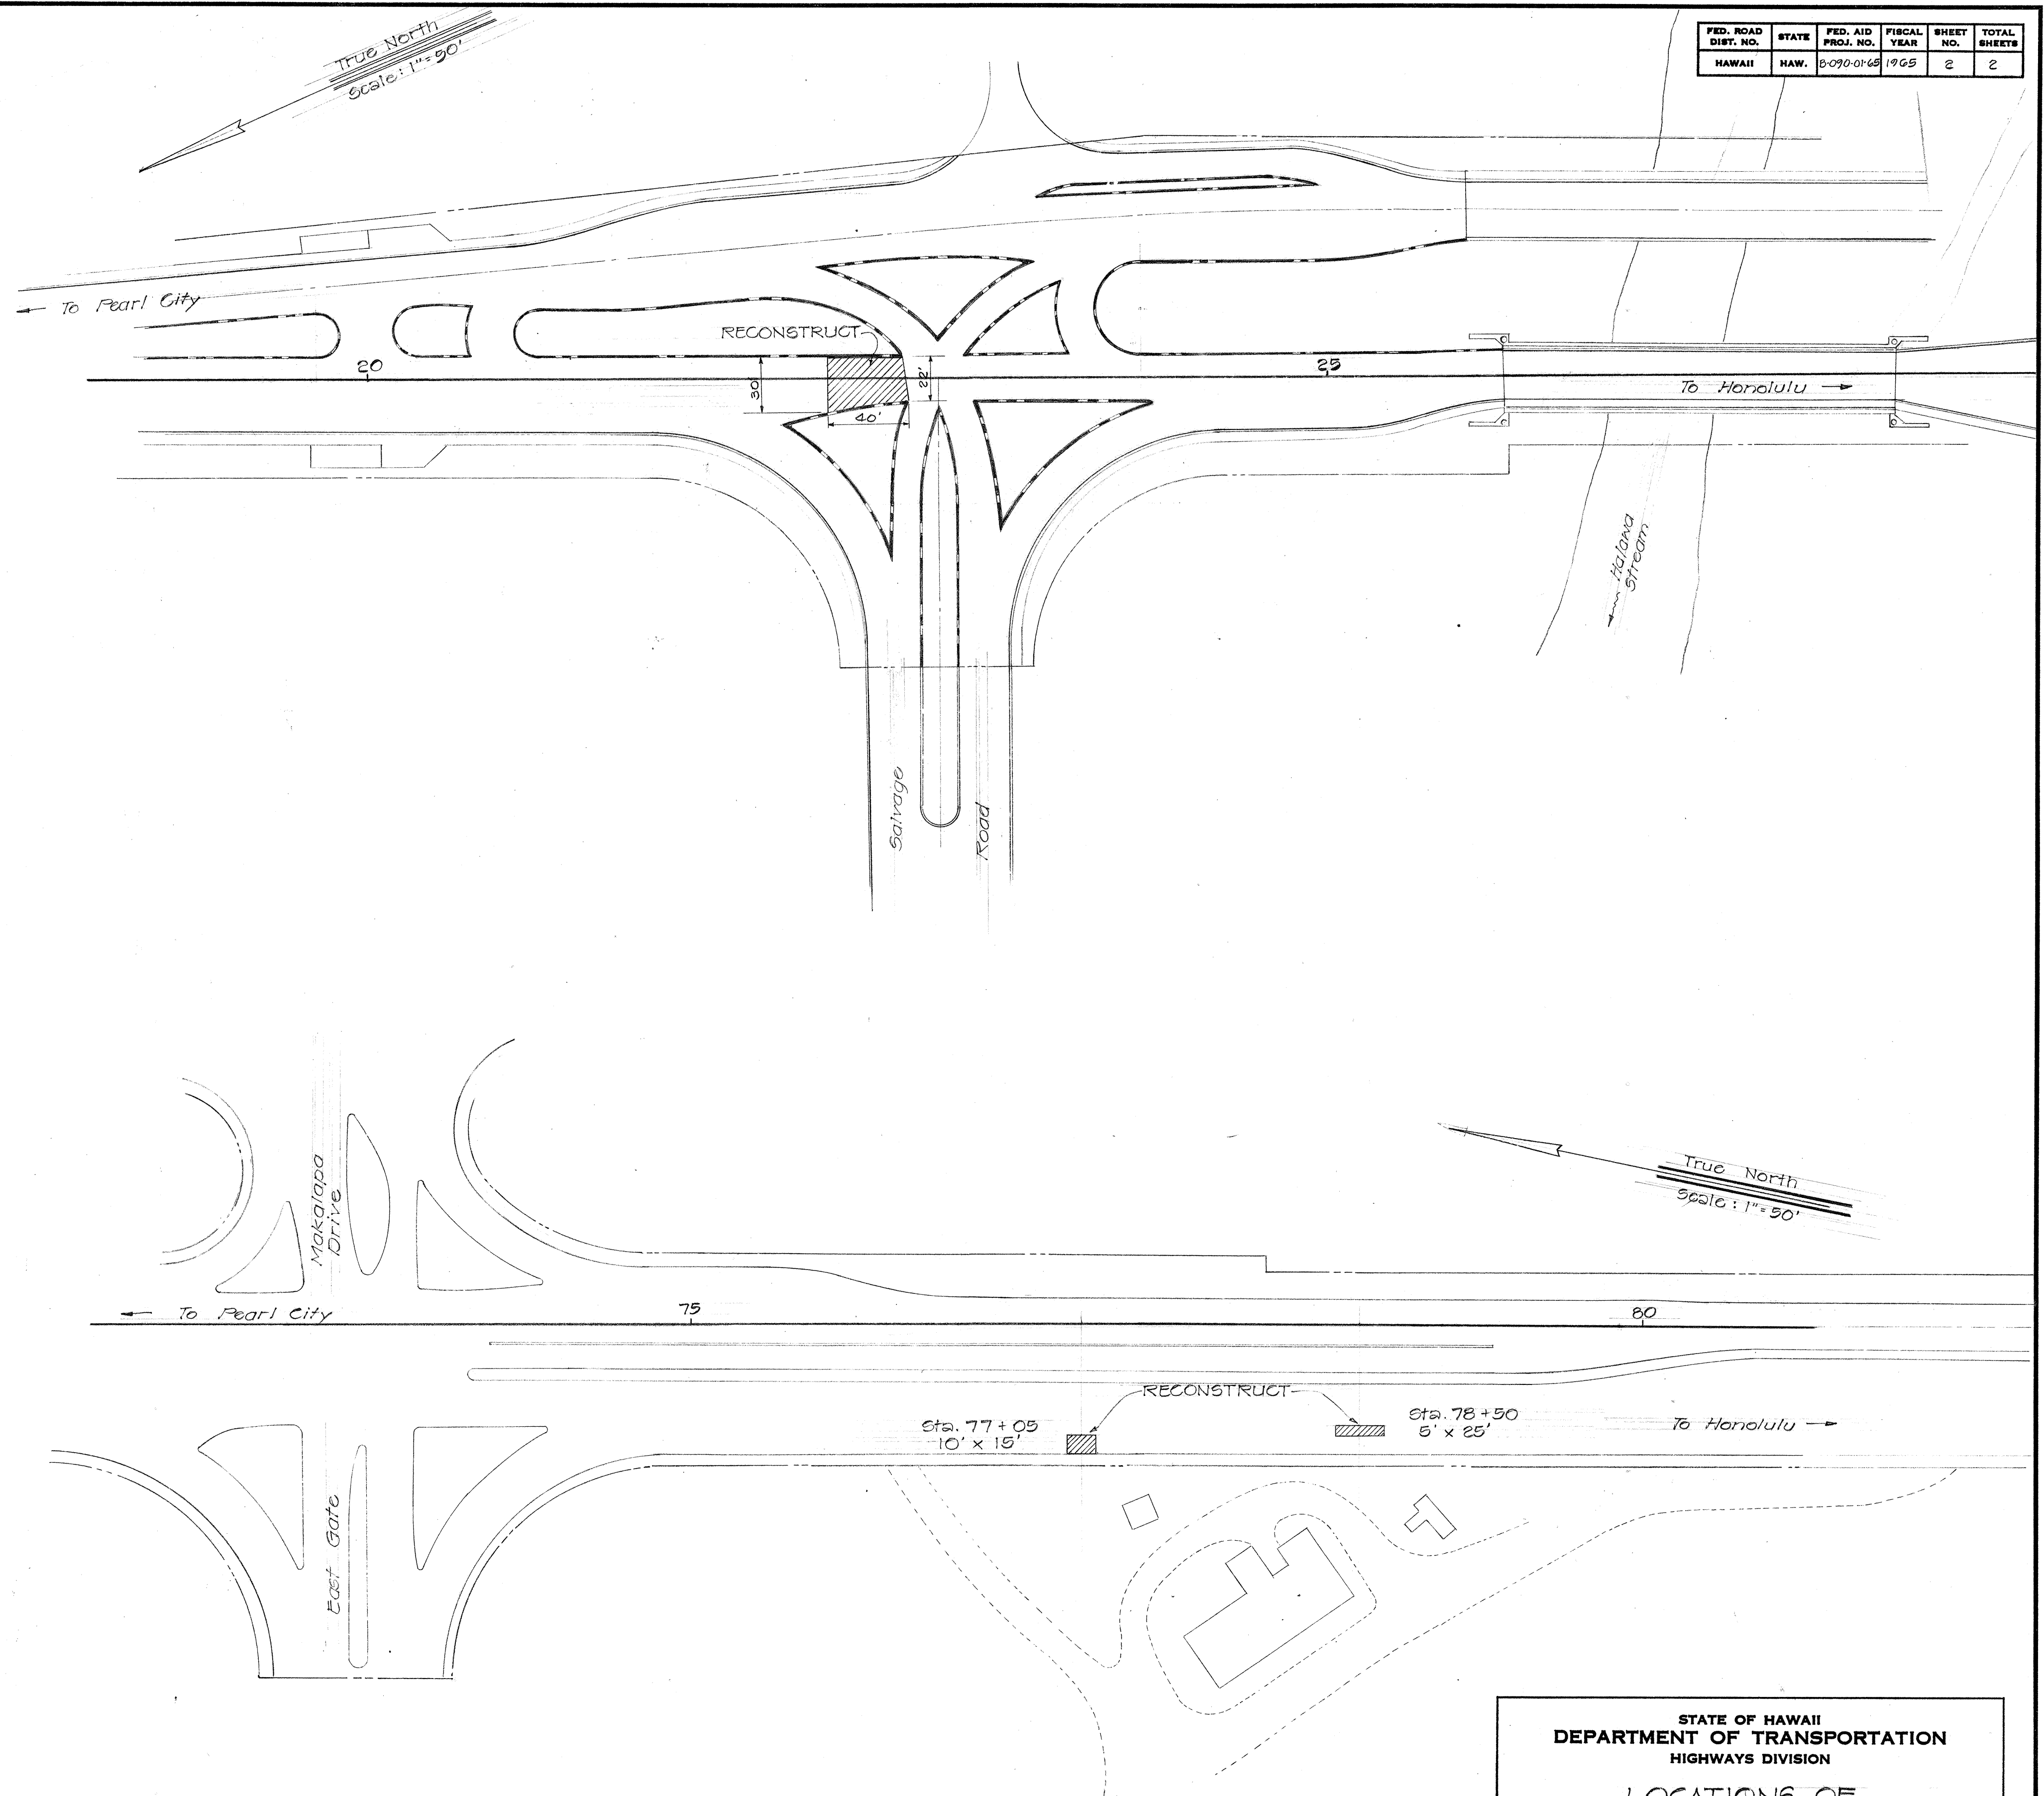

STATE OF HAWAII
DEPARTMENT OF TRANSPORTATION
HIGHWAYS DIVISION

LOCATIONS OF
RECONSTRUCTIONS
KAMEHAMEHA HIGHWAY
PROJECT No. B-090-01-65

Scale: As Noted Jan. 1965

SHEET No. OF SHEETS

ORIGINAL	SURVEY PLOTTED BY	DATE
PLAN	DRAWN BY	"
NOTE BOOK	DESIGNED BY	"
	QUANTITIES BY	"
	CHECKED BY	"
No.		