



FED. ROAD DIST. NO.	STATE	FED. AID PROJ. NO.	FISCAL YEAR	SHEET NO.	TOTAL SHEETS
HAWAII	HAW.	I-H-1(69)8	1968	2	144

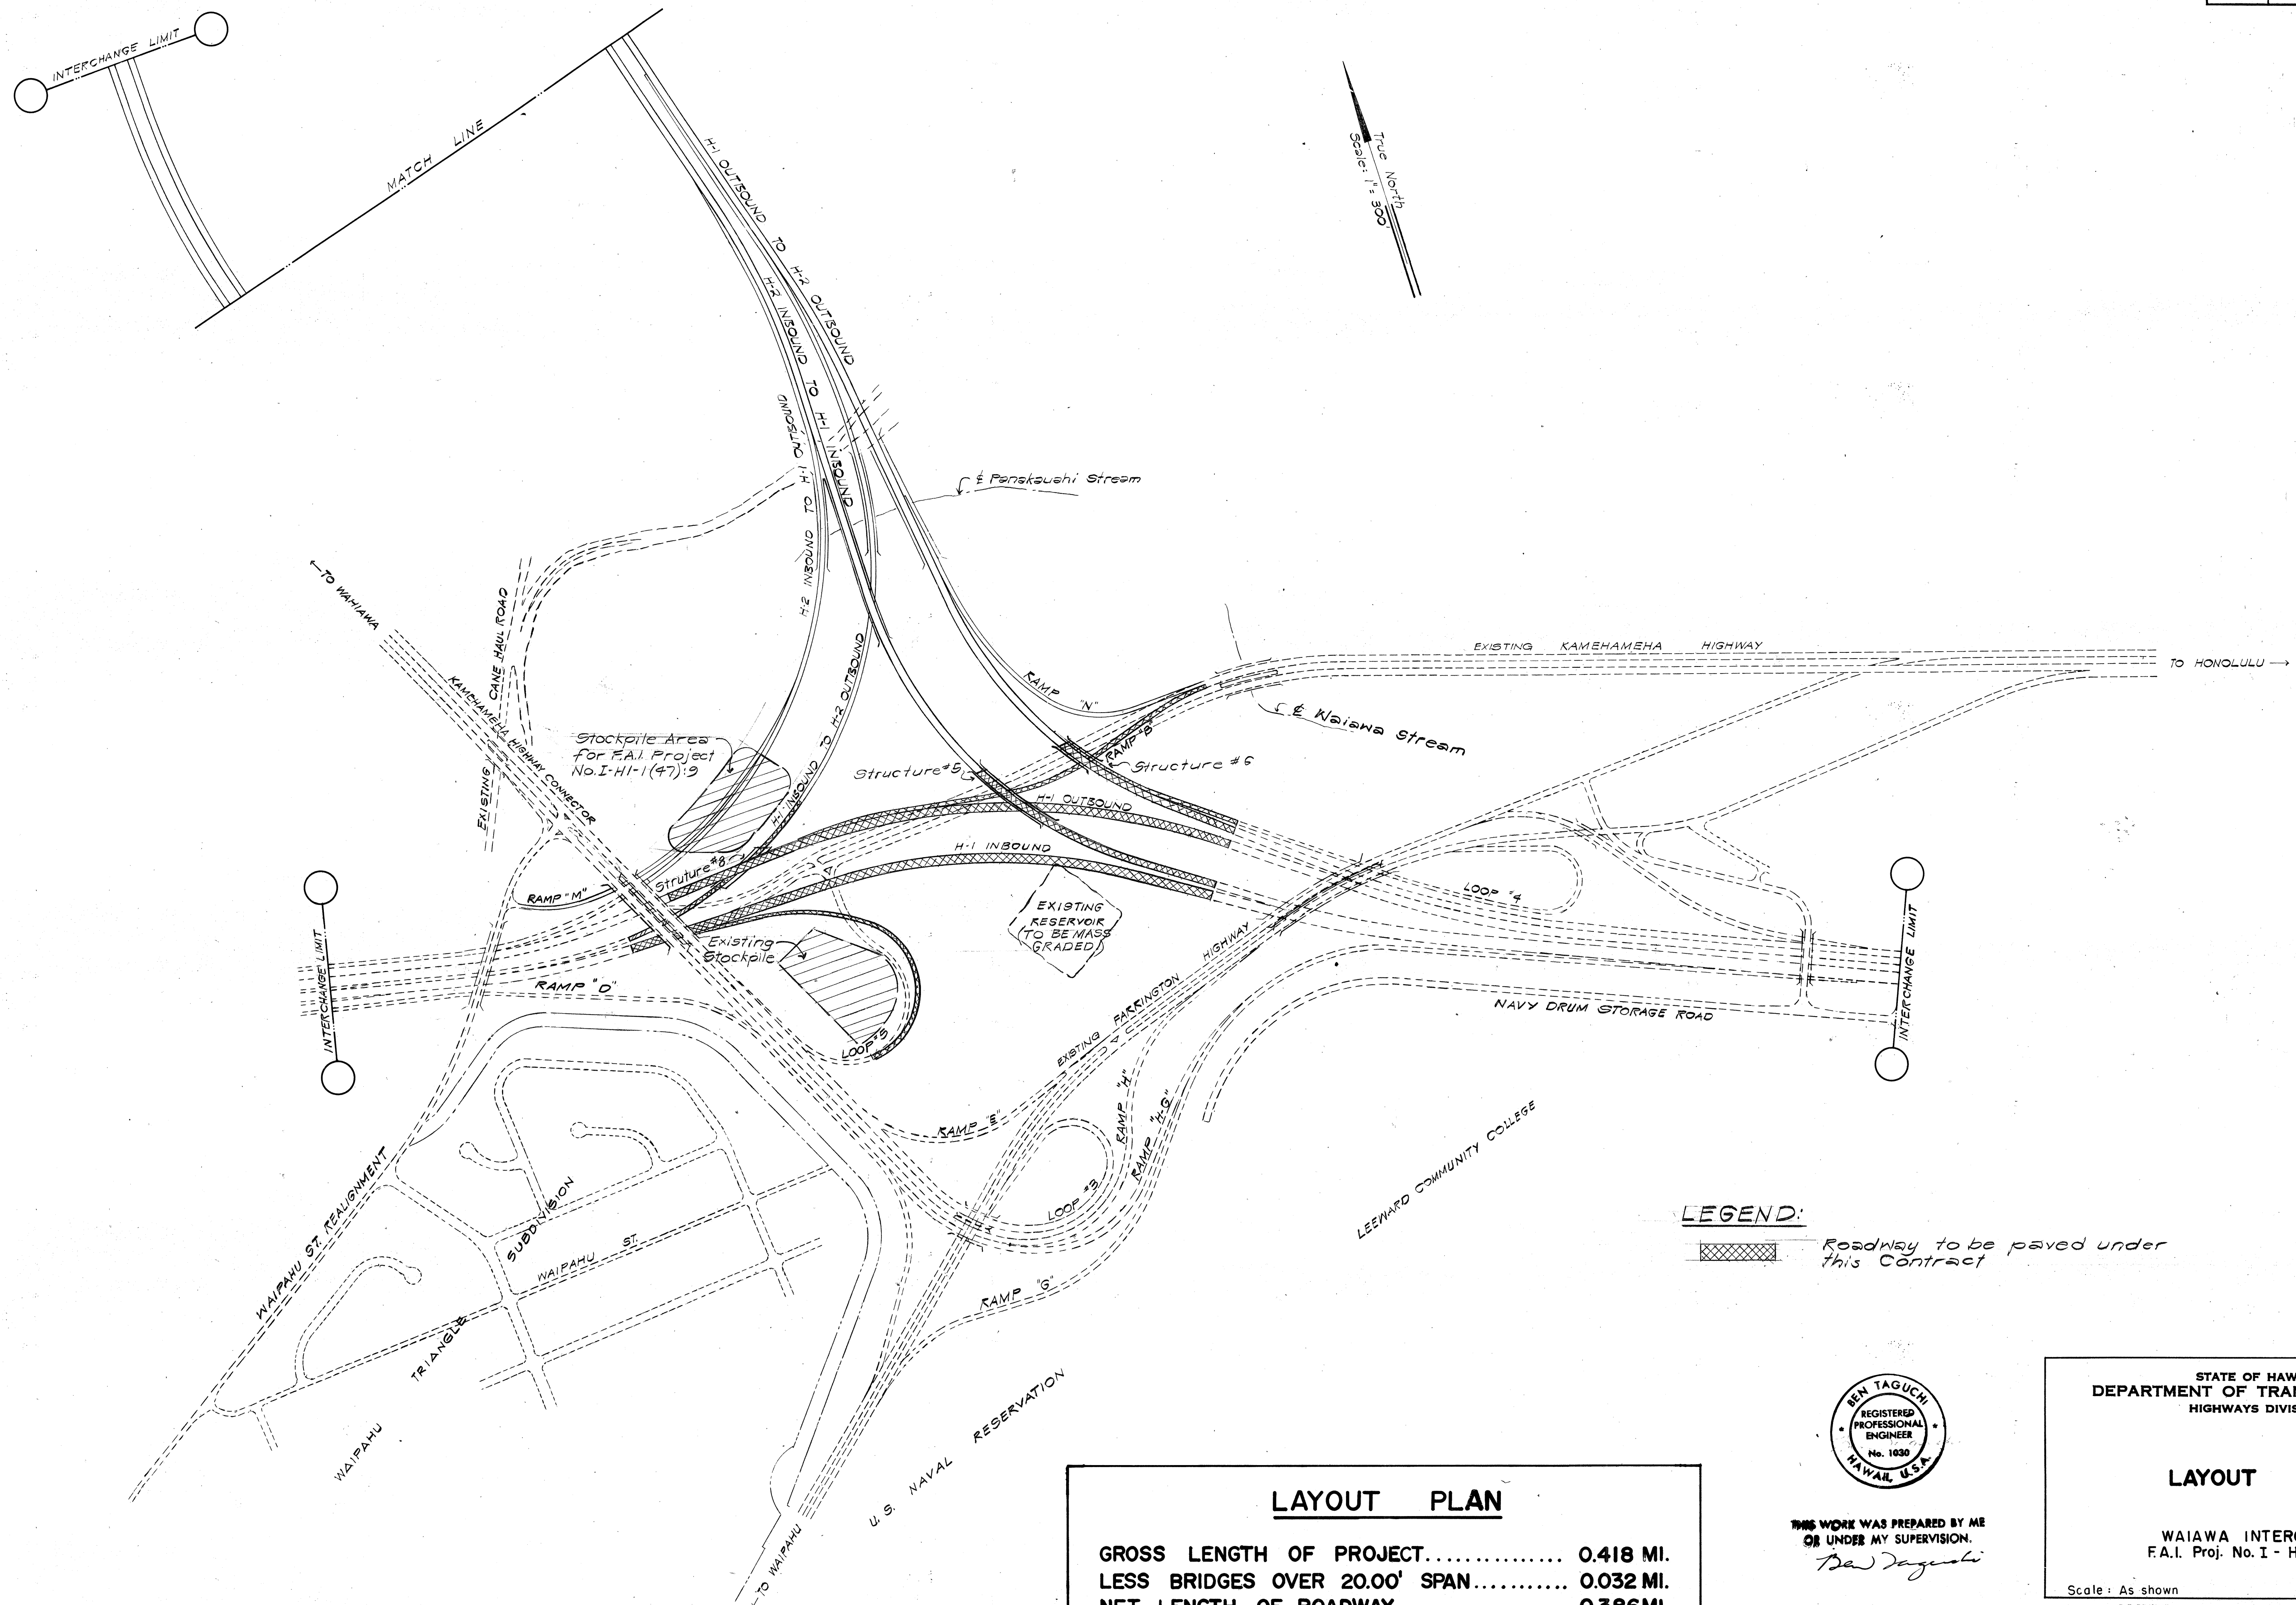

LEGEND:
 Roadway to be paved under this Contract

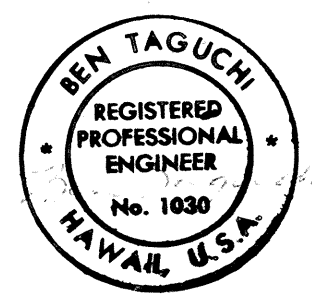

THIS WORK WAS PREPARED BY ME
OR UNDER MY SUPERVISION.
Ben Taguchi

LAYOUT PLAN	
GROSS LENGTH OF PROJECT.....	0.418 MI.
LESS BRIDGES OVER 20.00' SPAN.....	0.032 MI.
NET LENGTH OF ROADWAY.....	0.386 MI.

STATE OF HAWAII
DEPARTMENT OF TRANSPORTATION
HIGHWAYS DIVISION

LAYOUT PLAN
WAIAWA INTERCHANGE
F.A.I. Proj. No. I - H1 - I(69)8

Scale: As shown Date: OCT. 1968
SHEET No. 1 OF 1 SHEETS

PS-2-8

ORIGINAL PLAN	DATE
SURVEY PLOTTED BY	
DESIGNED BY	
NOTED BY	
CHECKED BY	

PS-2