



FED. ROAD DIST. NO.	STATE	FED. AID PROJ. NO.	FISCAL YEAR	SHEET NO.	TOTAL SHEETS
HAWAII	HAW.	I-HI-1(69)8	1968	32	144

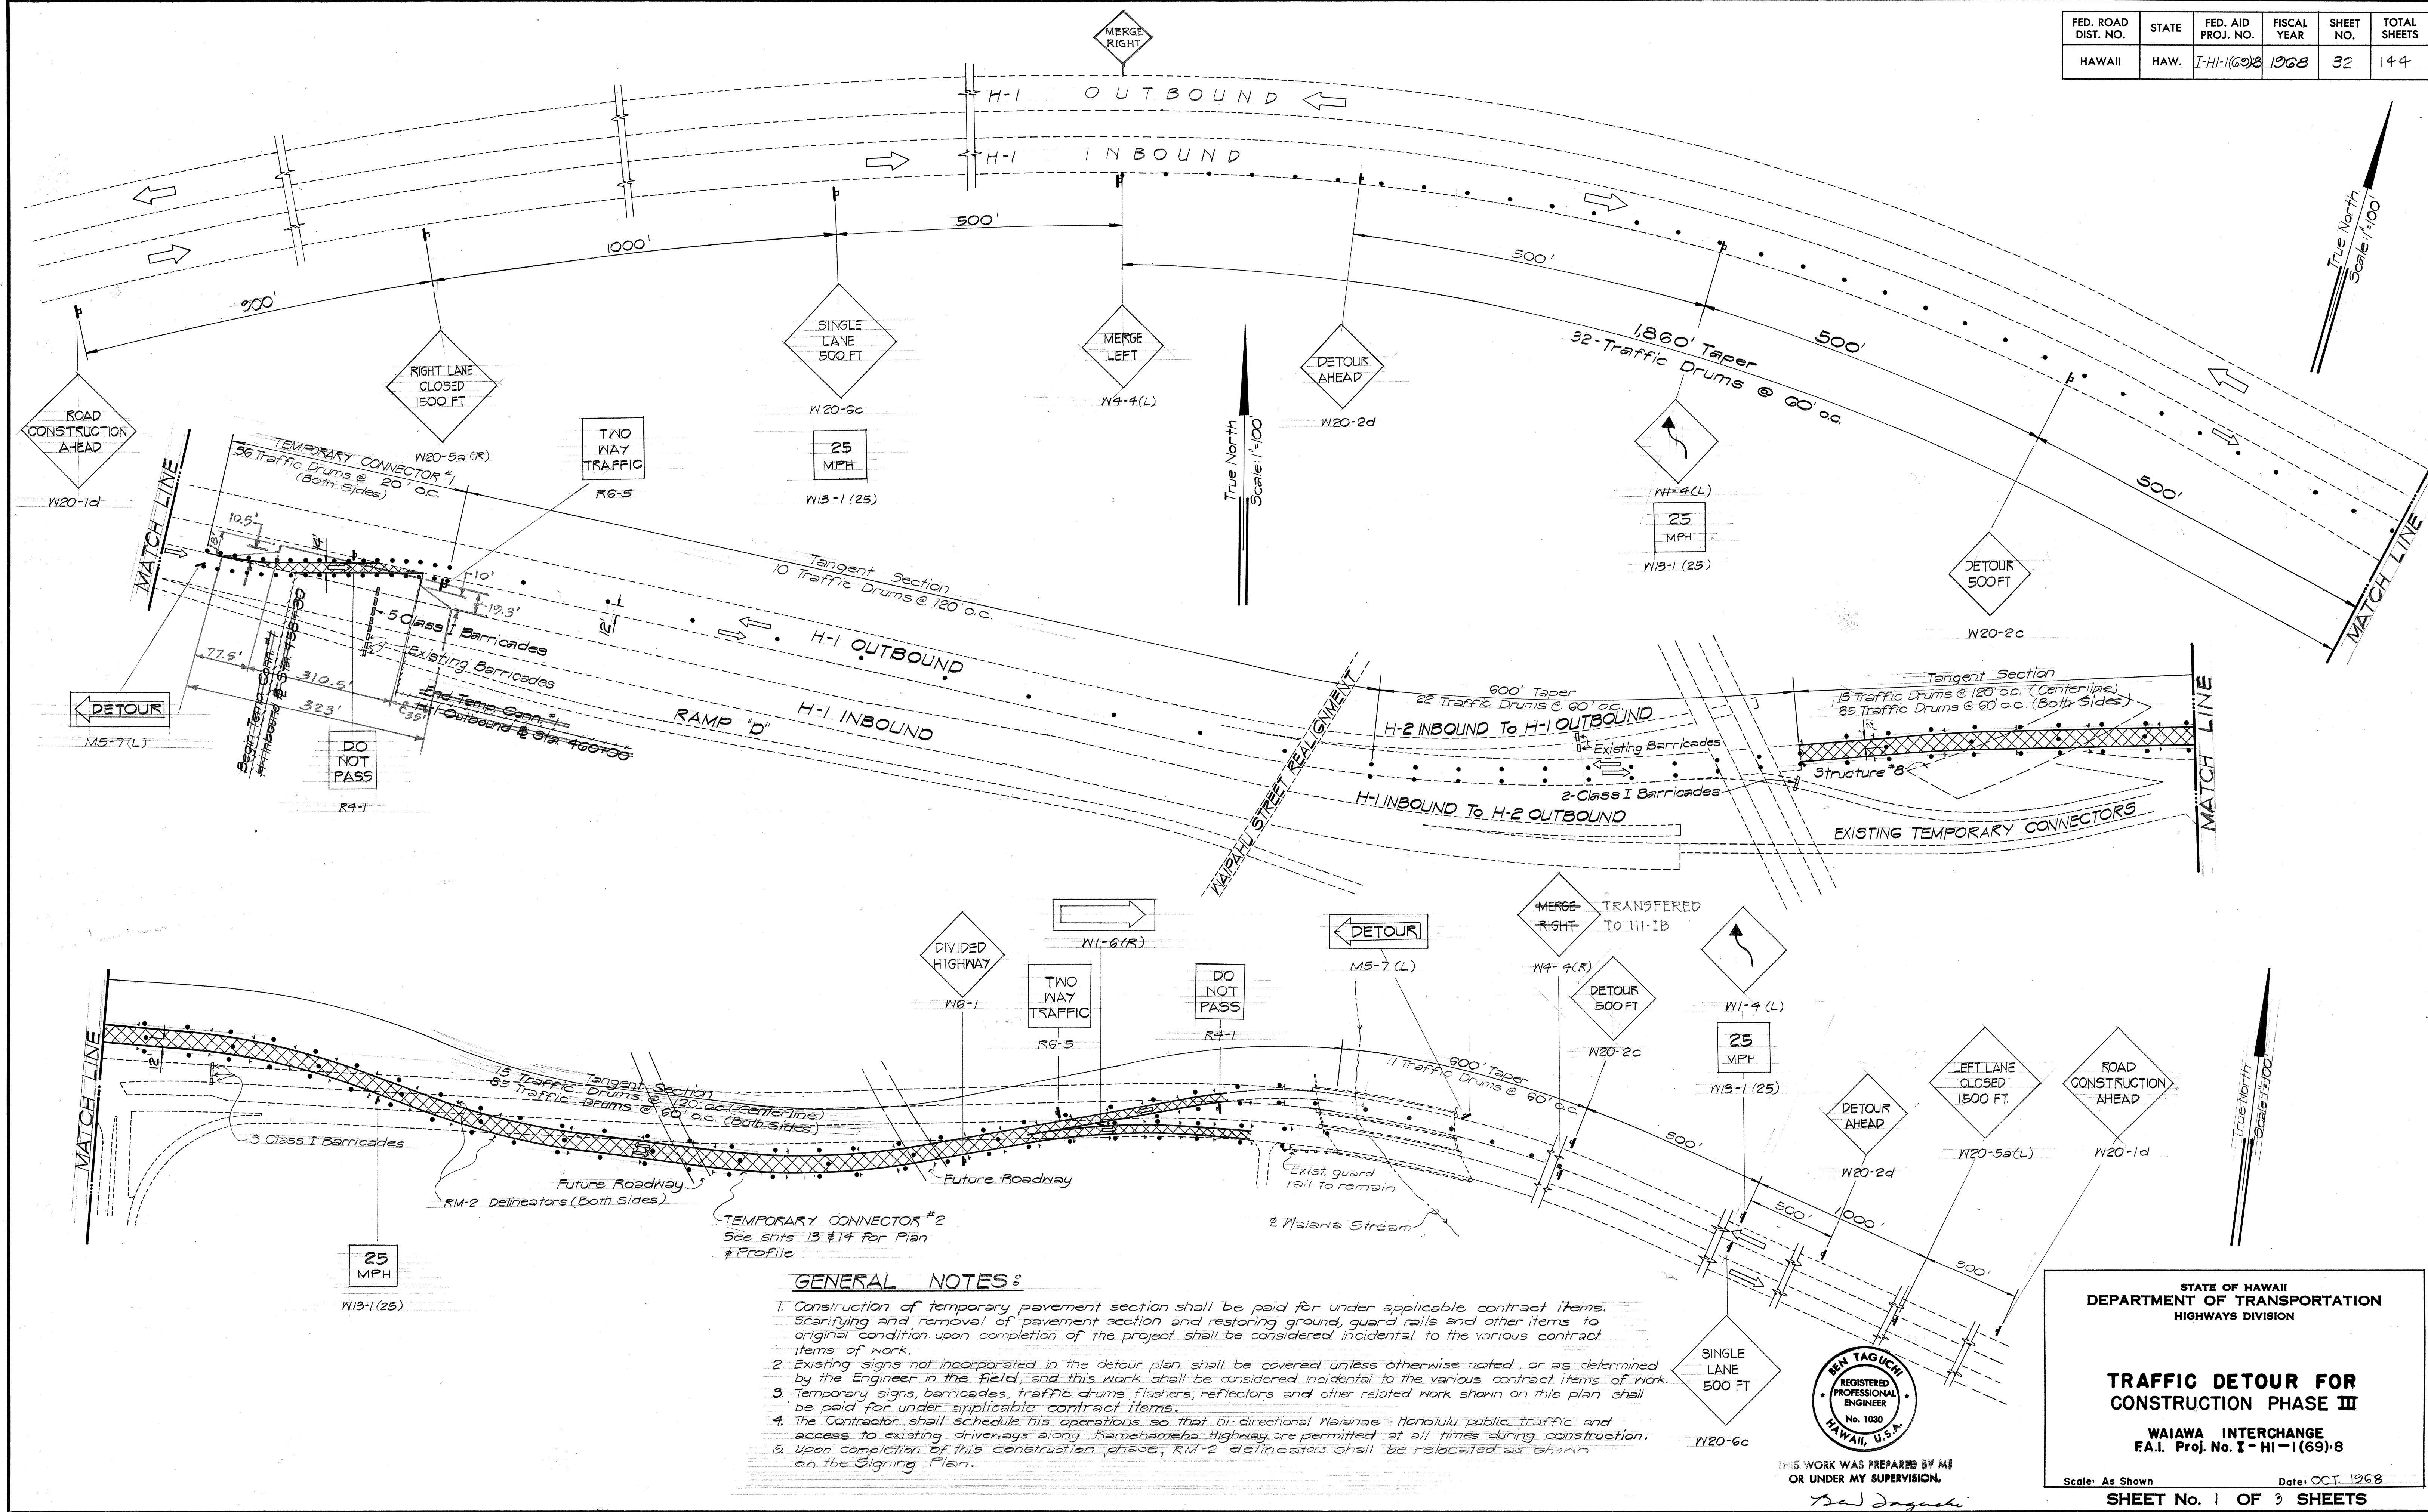

GENERAL NOTES:

- Construction of temporary pavement section shall be paid for under applicable contract items. Scarifying and removal of pavement section and restoring ground, guard rails and other items to original condition upon completion of the project shall be considered incidental to the various contract items of work.
- Existing signs not incorporated in the detour plan shall be covered unless otherwise noted, or as determined by the Engineer in the field; and this work shall be considered incidental to the various contract items of work.
- Temporary signs, barricades, traffic drums, flashers, reflectors and other related work shown on this plan shall be paid for under applicable contract items.
- The Contractor shall schedule his operations so that bi-directional Waiawa - Honolulu public traffic and access to existing driveways along Kamehameha Highway are permitted at all times during construction.
- Upon completion of this construction phase, RM-2 delineators shall be relocated as shown on the Signing Plan.

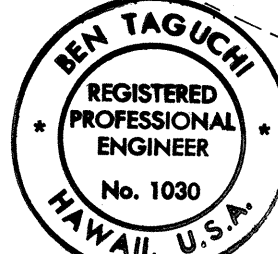

THIS WORK WAS PREPARED BY ME OR UNDER MY SUPERVISION.

Ben Taguchi

STATE OF HAWAII
DEPARTMENT OF TRANSPORTATION
HIGHWAYS DIVISION



TRAFFIC DETOUR FOR CONSTRUCTION PHASE III

WAIAWA INTERCHANGE
F.A.I. Proj. No. I-HI-1(69)8

Scale: As Shown Date: OCT. 1968

SHEET No. 1 OF 3 SHEETS



FED. ROAD DIST. NO.	STATE	FED. AID PROJ. NO.	FISCAL YEAR	SHEET NO.	TOTAL SHEETS
HAWAII	HAW.	I-HI-1(69)8	1968	33	144

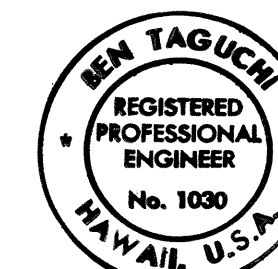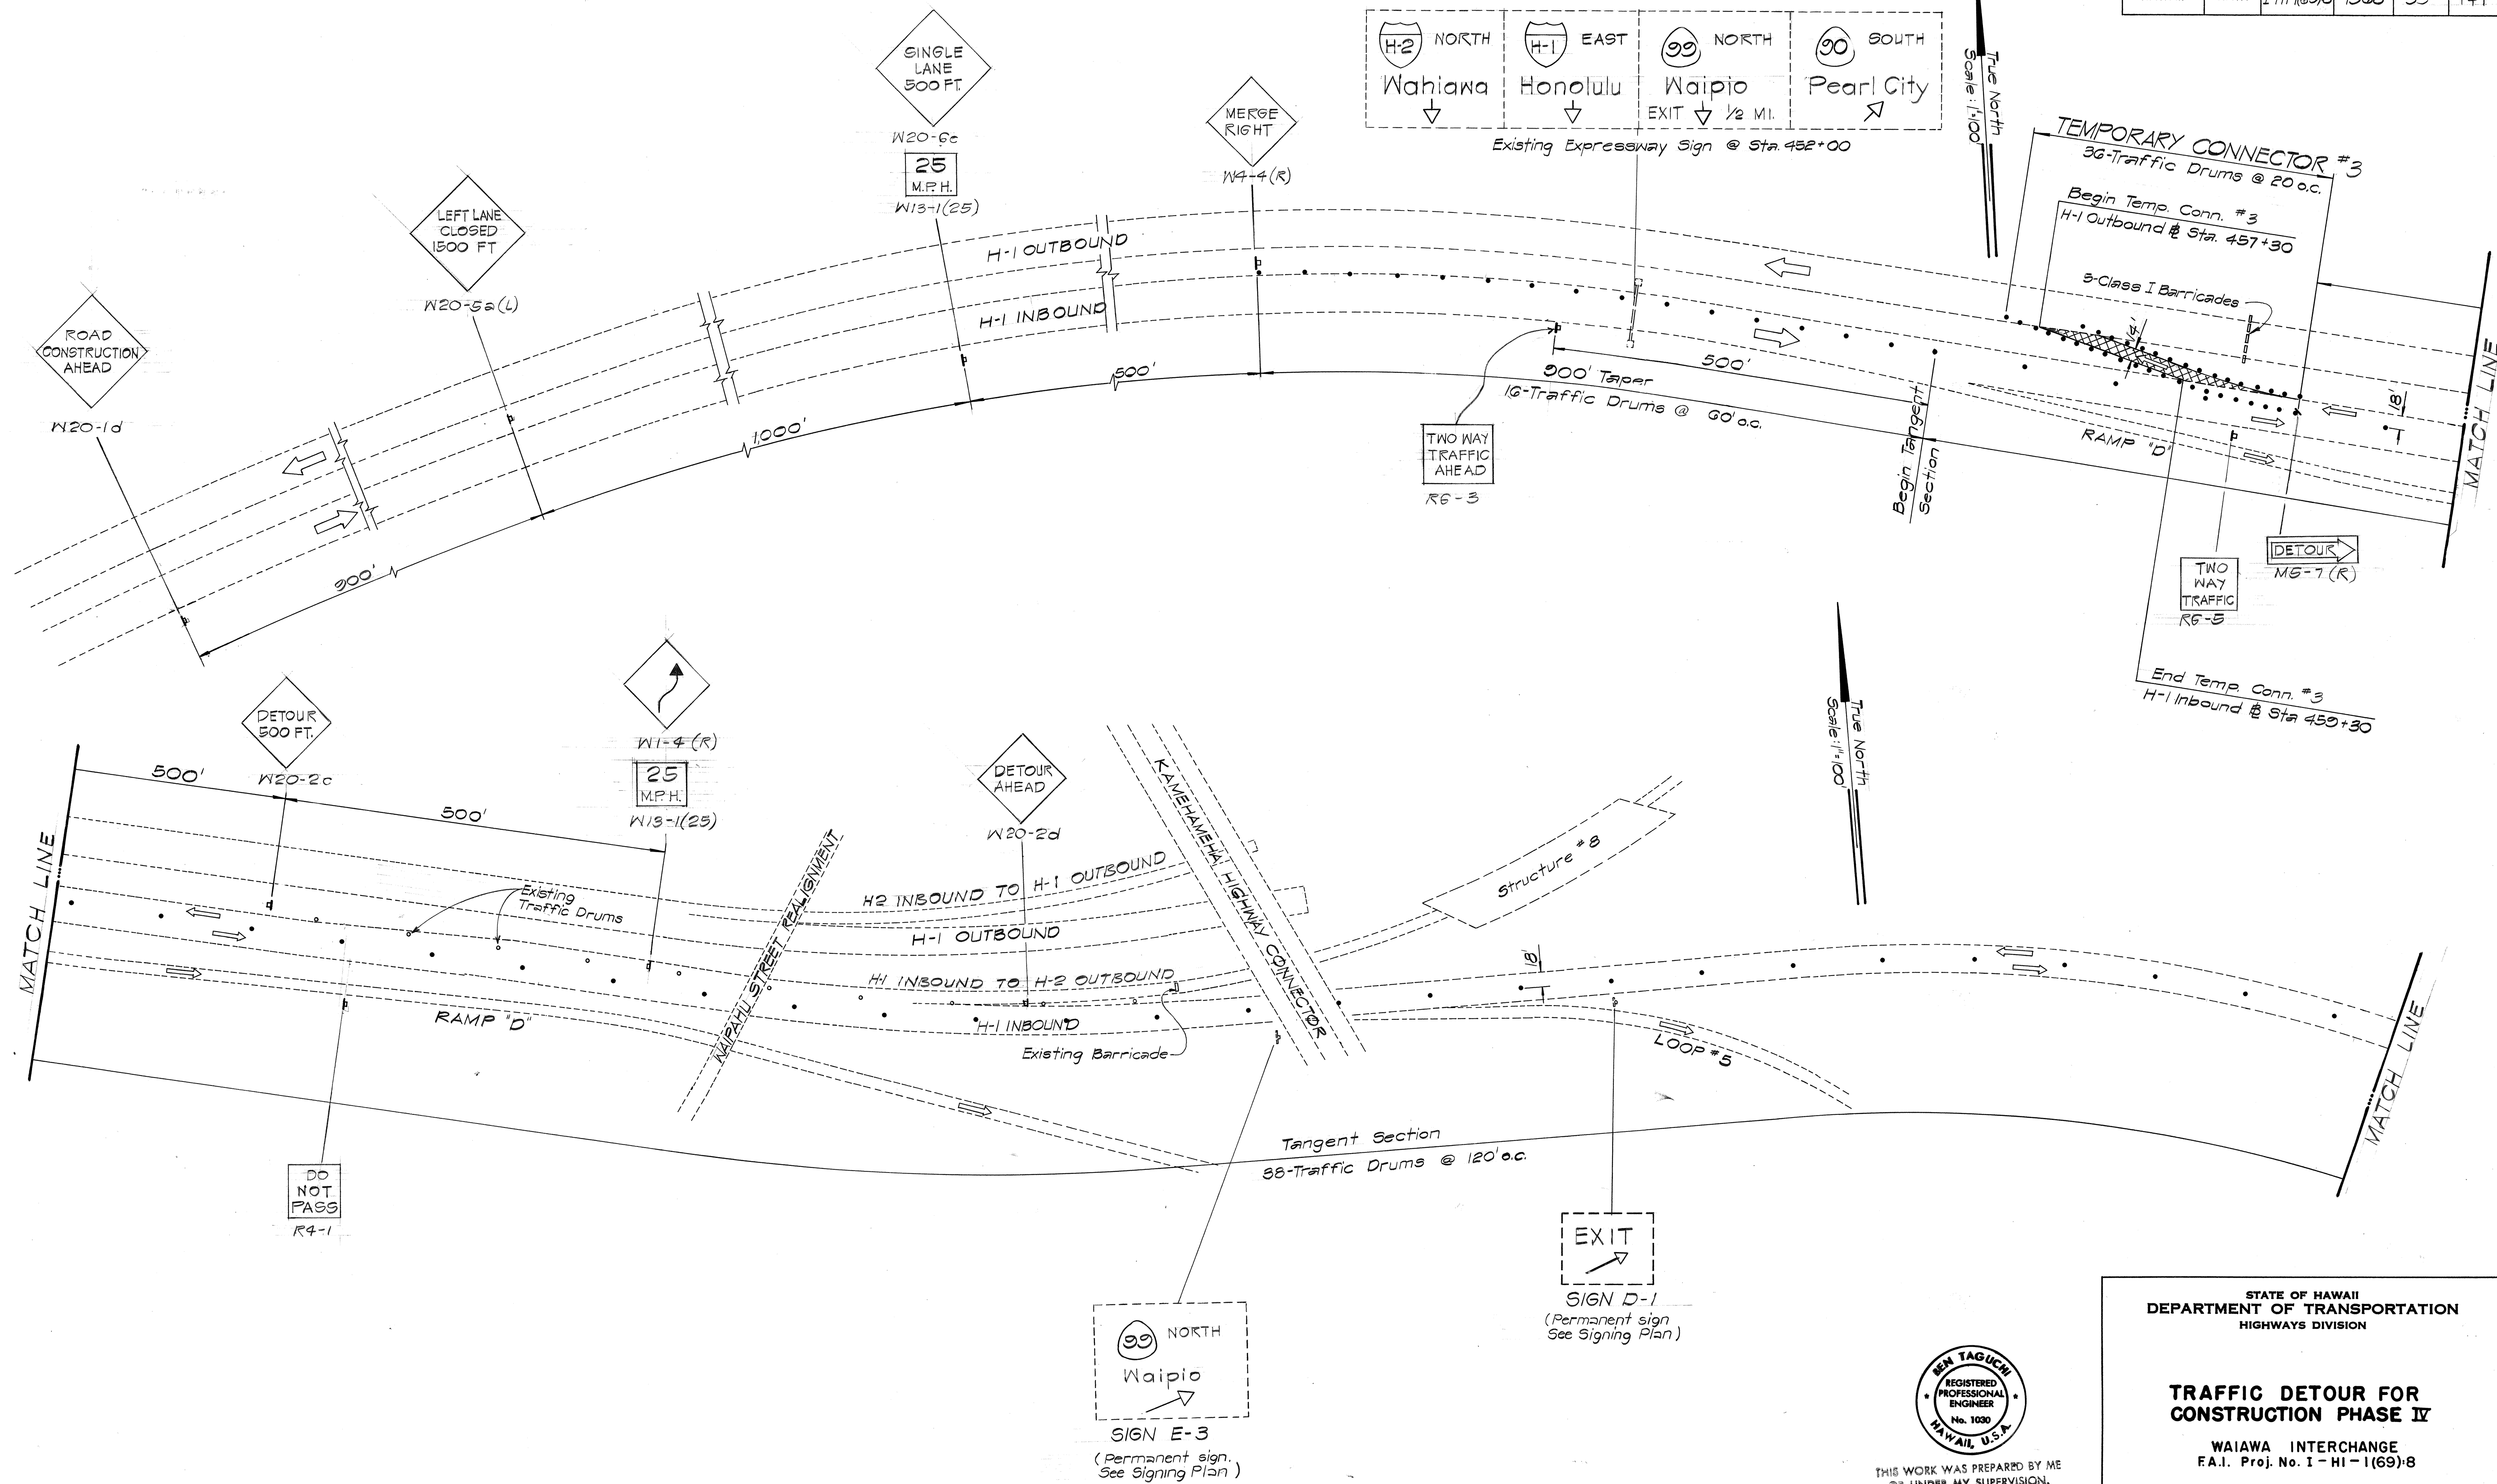

THIS WORK WAS PREPARED BY ME
OR UNDER MY SUPERVISION.
Ken Taguchi

STATE OF HAWAII DEPARTMENT OF TRANSPORTATION HIGHWAYS DIVISION	
TRAFFIC DETOUR FOR CONSTRUCTION PHASE IV	
WAIAWA INTERCHANGE F.A.I. Proj. No. I-HI-1(69)8	
Scale: As Shown	Date: OCT. 1968
SHEET No. 2 OF 3 SHEETS	

FED. ROAD DIST. NO.	STATE	FED. AID PROJ. NO.	FISCAL YEAR	SHEET NO.	TOTAL SHEETS
HAWAII	HAW.	I-HI-1(69)8	1968	34	144

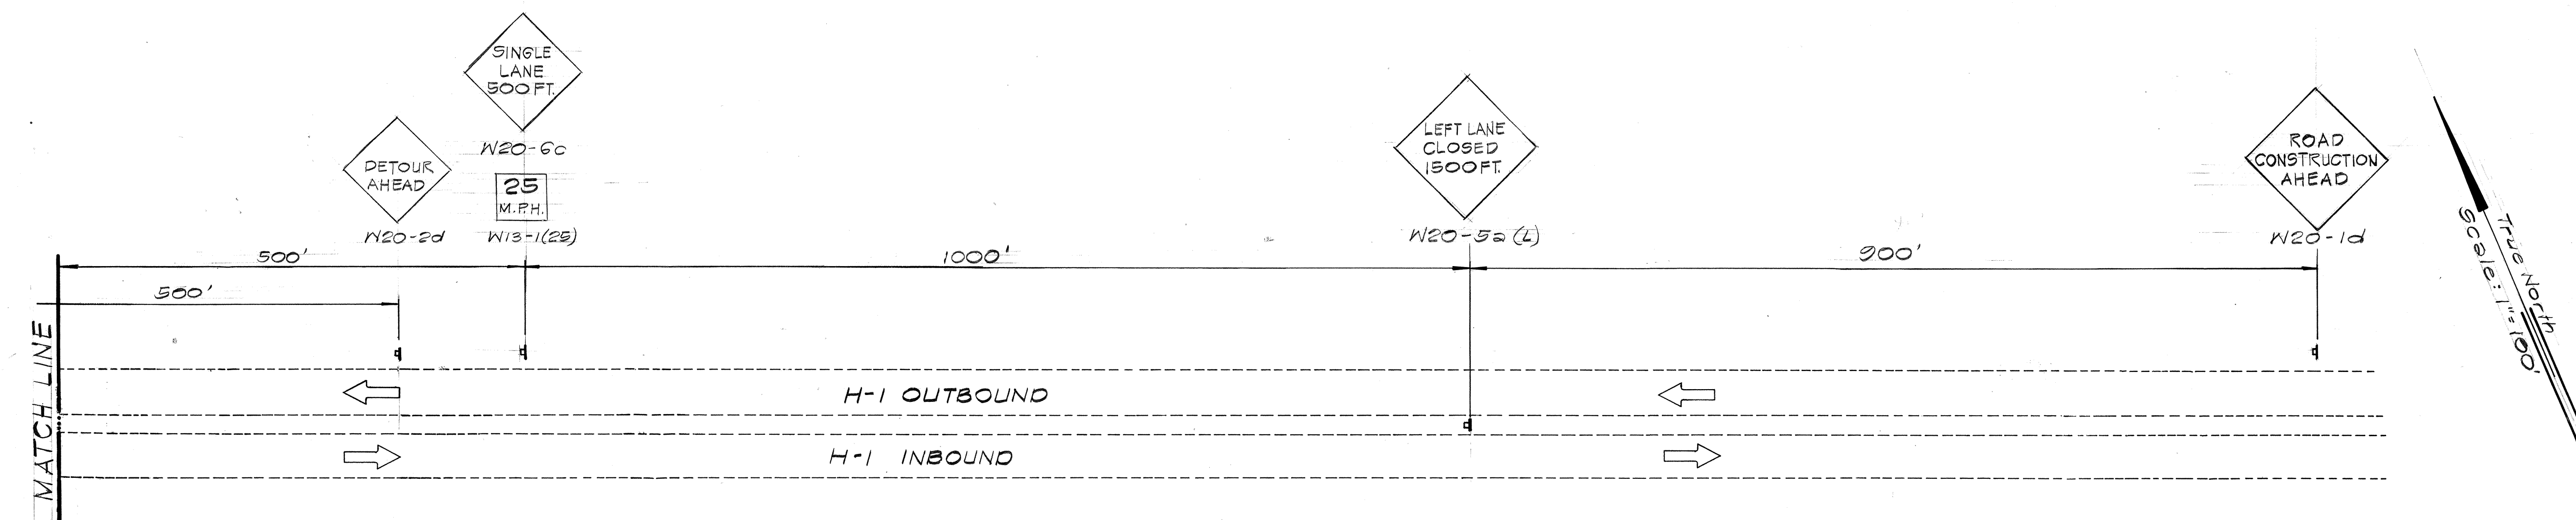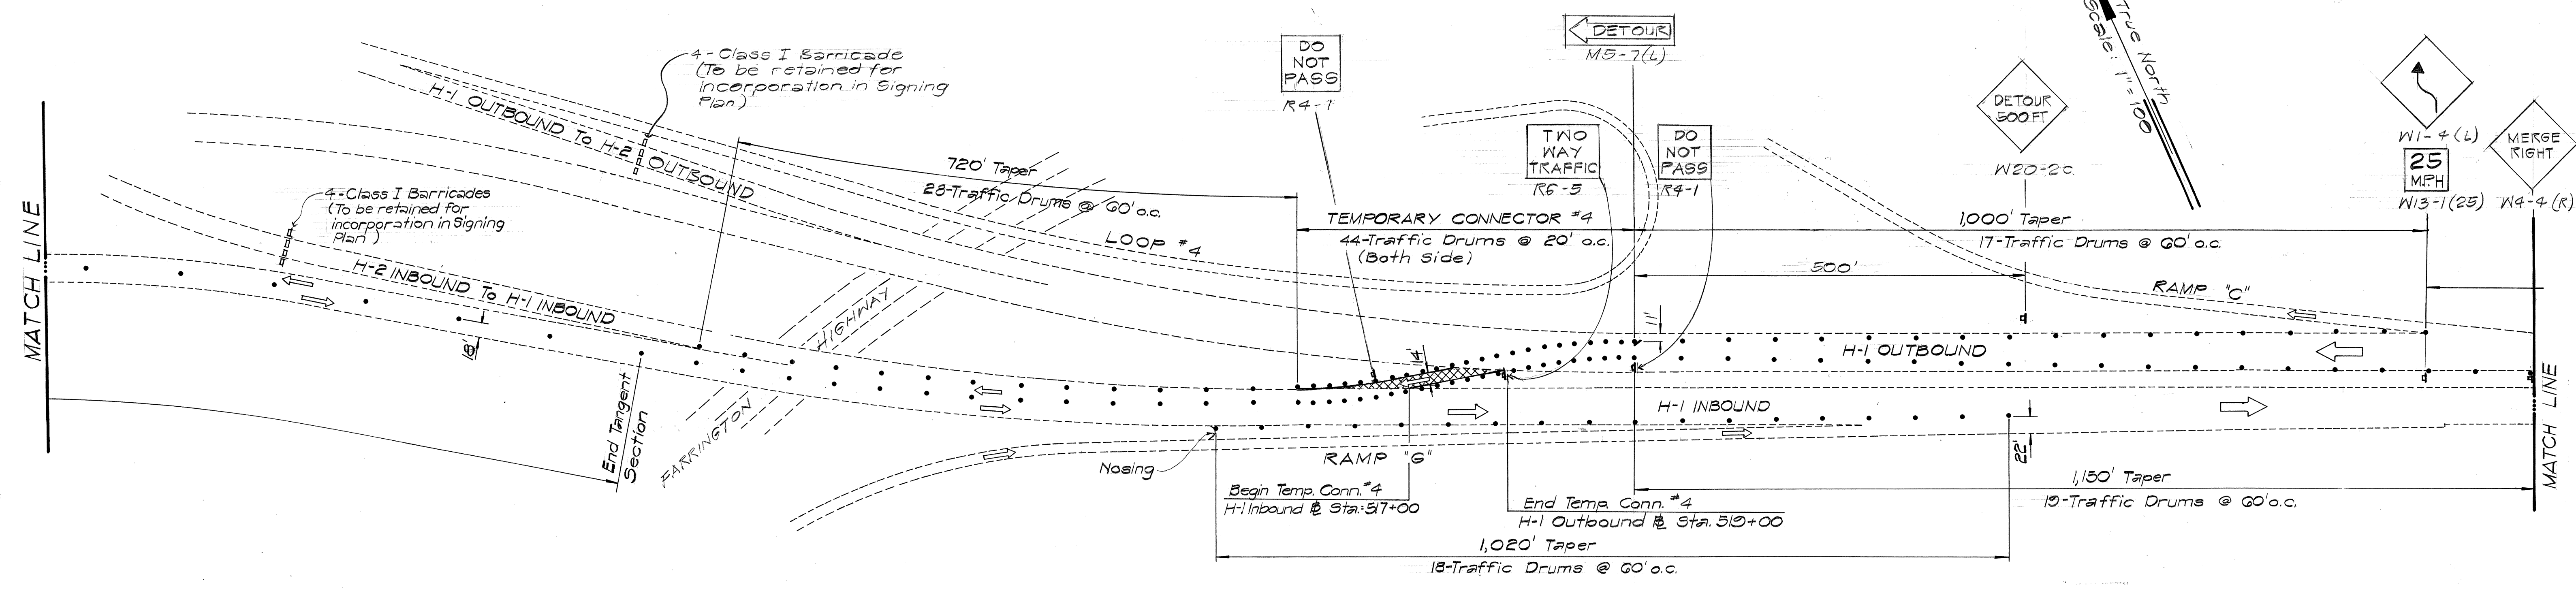

SUMMARY OF REG. # WARNING SIGNS FOR PHASE III DETOUR

TYPE	DESCRIPTION	QUANTITY	
		W/POST	W/OPOST
W20-1d	Road Construction Ahead	2	
W20-5a(R)	Right Lane closed 1500ft.	1	
W20-6c	Single Lane 500ft.	2	
W13-1(25)	25 M.P.H.	1	3
W4-4(L)	Merge Left	1	
W20-2d	Detour Ahead	2	
W1-4(L)		2	
W20-2c	Detour 500ft.	2	
M5-7(L)	Detour	2	
R4-1	Do Not Pass	2	
R6-5	Two Way Traffic	2	
W6-1	Divided Highway	1	
W1-6(R)		1	
W4-4(R)	Merge Right	1	
W20-5a(L)	Left Lane closed 1500ft.	1	
	Total	23	3
	Class I Barricades	10 each	
	50 gal. Traffic Drums	211 each	
	RM-2 with Posts	72 each	

SUMMARY OF REG. # WARNING SIGNS FOR PHASE IV DETOUR


TYPE	DESCRIPTION	QUANTITY	
		W/POST	W/OPOST
W20-5a(L)	Left Lane closed 1500ft.	1	
W4-4(R)	Merge Right	1	
R6-3	Two Way Traffic Ahead	1	
M5-7(R)	Detour	1	
M5-7(L)	Detour	1	
R4-1	Do Not Pass	1	
W20-2c	Detour 500 ft.	1	
W1-4(L)		1	
W13-1(25)	25 M.P.H.		1
W4-4(R)	Merge Right	1	
W20-2d	Detour Ahead	1	
W20-6c	Single Lane 500 ft.	1	
W13-1(25)	25 M.P.H.		1
W20-5a(L)	Left Lane closed 1500ft.	1	
W1-4(R)		1	
	Total	13	2
	50 gal. Traffic Drums	5 each	

SUMMARY OF REL. REG. # WARN. SIGNS FOR PHASE IV DETOUR

TYPE	DESCRIPTION	QUANTITY	
		W/POST	W/OPOST
W20-1d	Road Construction Ahead	1	
W20-6c	Single Lane 500 ft.	1	
W13-1(25)	25 M.P.H.		1
R6-5	Two Way Traffic	1	
W20-2c	Detour 500 ft.	1	
R4-1	Do Not Pass	1	
W13-1(25)	25 M.P.H.		1
W20-2d	Detour Ahead	1	
R4-1	Do Not Pass	1	
R6-5	Two Way Traffic	1	
W20-1d	Road Construction Ahead	1	
	Total	9	2
	Relocated Class I Barricade	13 each	
	Relocated 50 gal. Traffic Drums	211 each	

Remove all signs associated with Temporary Connector #4

C.C.O. #37

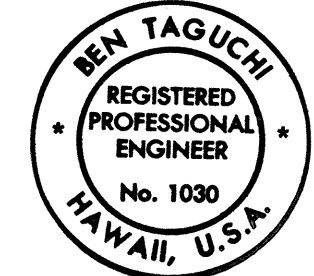

THIS WORK WAS PREPARED BY ME OR UNDER MY SUPERVISION,
Ben Taguchi

STATE OF HAWAII
DEPARTMENT OF TRANSPORTATION
HIGHWAYS DIVISION

TRAFFIC DETOUR FOR
CONSTRUCTION PHASE IV

WAIAWA INTERCHANGE
F.A.I. Proj. No. I-HI-1(69)8

Scale: As Shown Date: OCT. 1968
SHEET No. 3 OF 3 SHEETS

STATE	FED. AID VOL. NO.	FISCAL YR.	SHRDS NO.	TOTAL SHRDS
GA.	I-HI-1 (47):9	1968	21	227

