

FED. ROAD DIST. NO.	STATE	PROJ. NO.	FISCAL YEAR	SHEET NO.	TOTAL SHEETS
HAWAII	HAW.	90C-03-69	1969	4	11

GENERAL NOTES

1. EXACT LOCATIONS OF THE TRAFFIC SIGNAL STANDARDS, PULLBOXES, DETECTORS & CONDUITS SHALL BE DETERMINED IN THE FIELD BY THE PROJECT ENGINEER.
2. EXISTING UNDERGROUND CONDUITS NOT USED IN THE TRAFFIC SIGNAL SYSTEM SHALL BE ABANDONED OR REMOVED AS DIRECTED BY THE PROJECT ENGINEER. (ALL COSTS INCIDENTAL TO THE ITEM OF "ROADWAY EXCAVATION.")
3. REMOVAL OF EXISTING PULLBOXES SHALL NOT BE PAID FOR SEPARATELY BUT SHALL BE INCIDENTAL TO THE ITEM OF "TRAFFIC SIGNAL SYSTEM."
4. CONTRACTOR SHALL FURNISH NECESSARY MATERIALS TO COMPLETE THE RELOCATION OF TRAFFIC SIGNALS & STANDARDS.
5. LOCATION OF EXISTING UNDERGROUND STRUCTURES SUCH AS CULVERTS, PIPELINES, CONDUITS, CABLES, ETC., AS SHOWN ON THE PLANS ARE APPROXIMATE ONLY. OTHER EXISTING UTILITIES MAY NOT BE SHOWN. THE CONTRACTOR SHALL CHECK & VERIFY LOCATION OF SAME.

LEGEND

---HT---	EXIST. HAWAIIAN TEL. CO. DUCT. LINE	→	RELOCATED TRAFFIC SIGNAL STANDARD OR MAST ARM STANDARD, AND SIGNALS.
---NE---	EXIST. NAVY ELECTRIC DUCT LINE	■	NEW TYPE "B" PULLBOX.
---NG---	EXIST. NAVY GAS LINE	□	EXIST. PULLBOX.
---HG---	EXIST. HONOLULU GAS CO. LINE	○	EXIST. SIGNAL STANDARD.
---NW---	EXIST. NAVY WATER LINE		


STATE OF HAWAII
DEPARTMENT OF TRANSPORTATION
HIGHWAYS DIVISION

INTERSECTION DETAILS

PROJ. NO. 90C-03-69

SCALE: AS SHOWN APRIL 1969


SHEET No. 1 OF 1 SHEETS

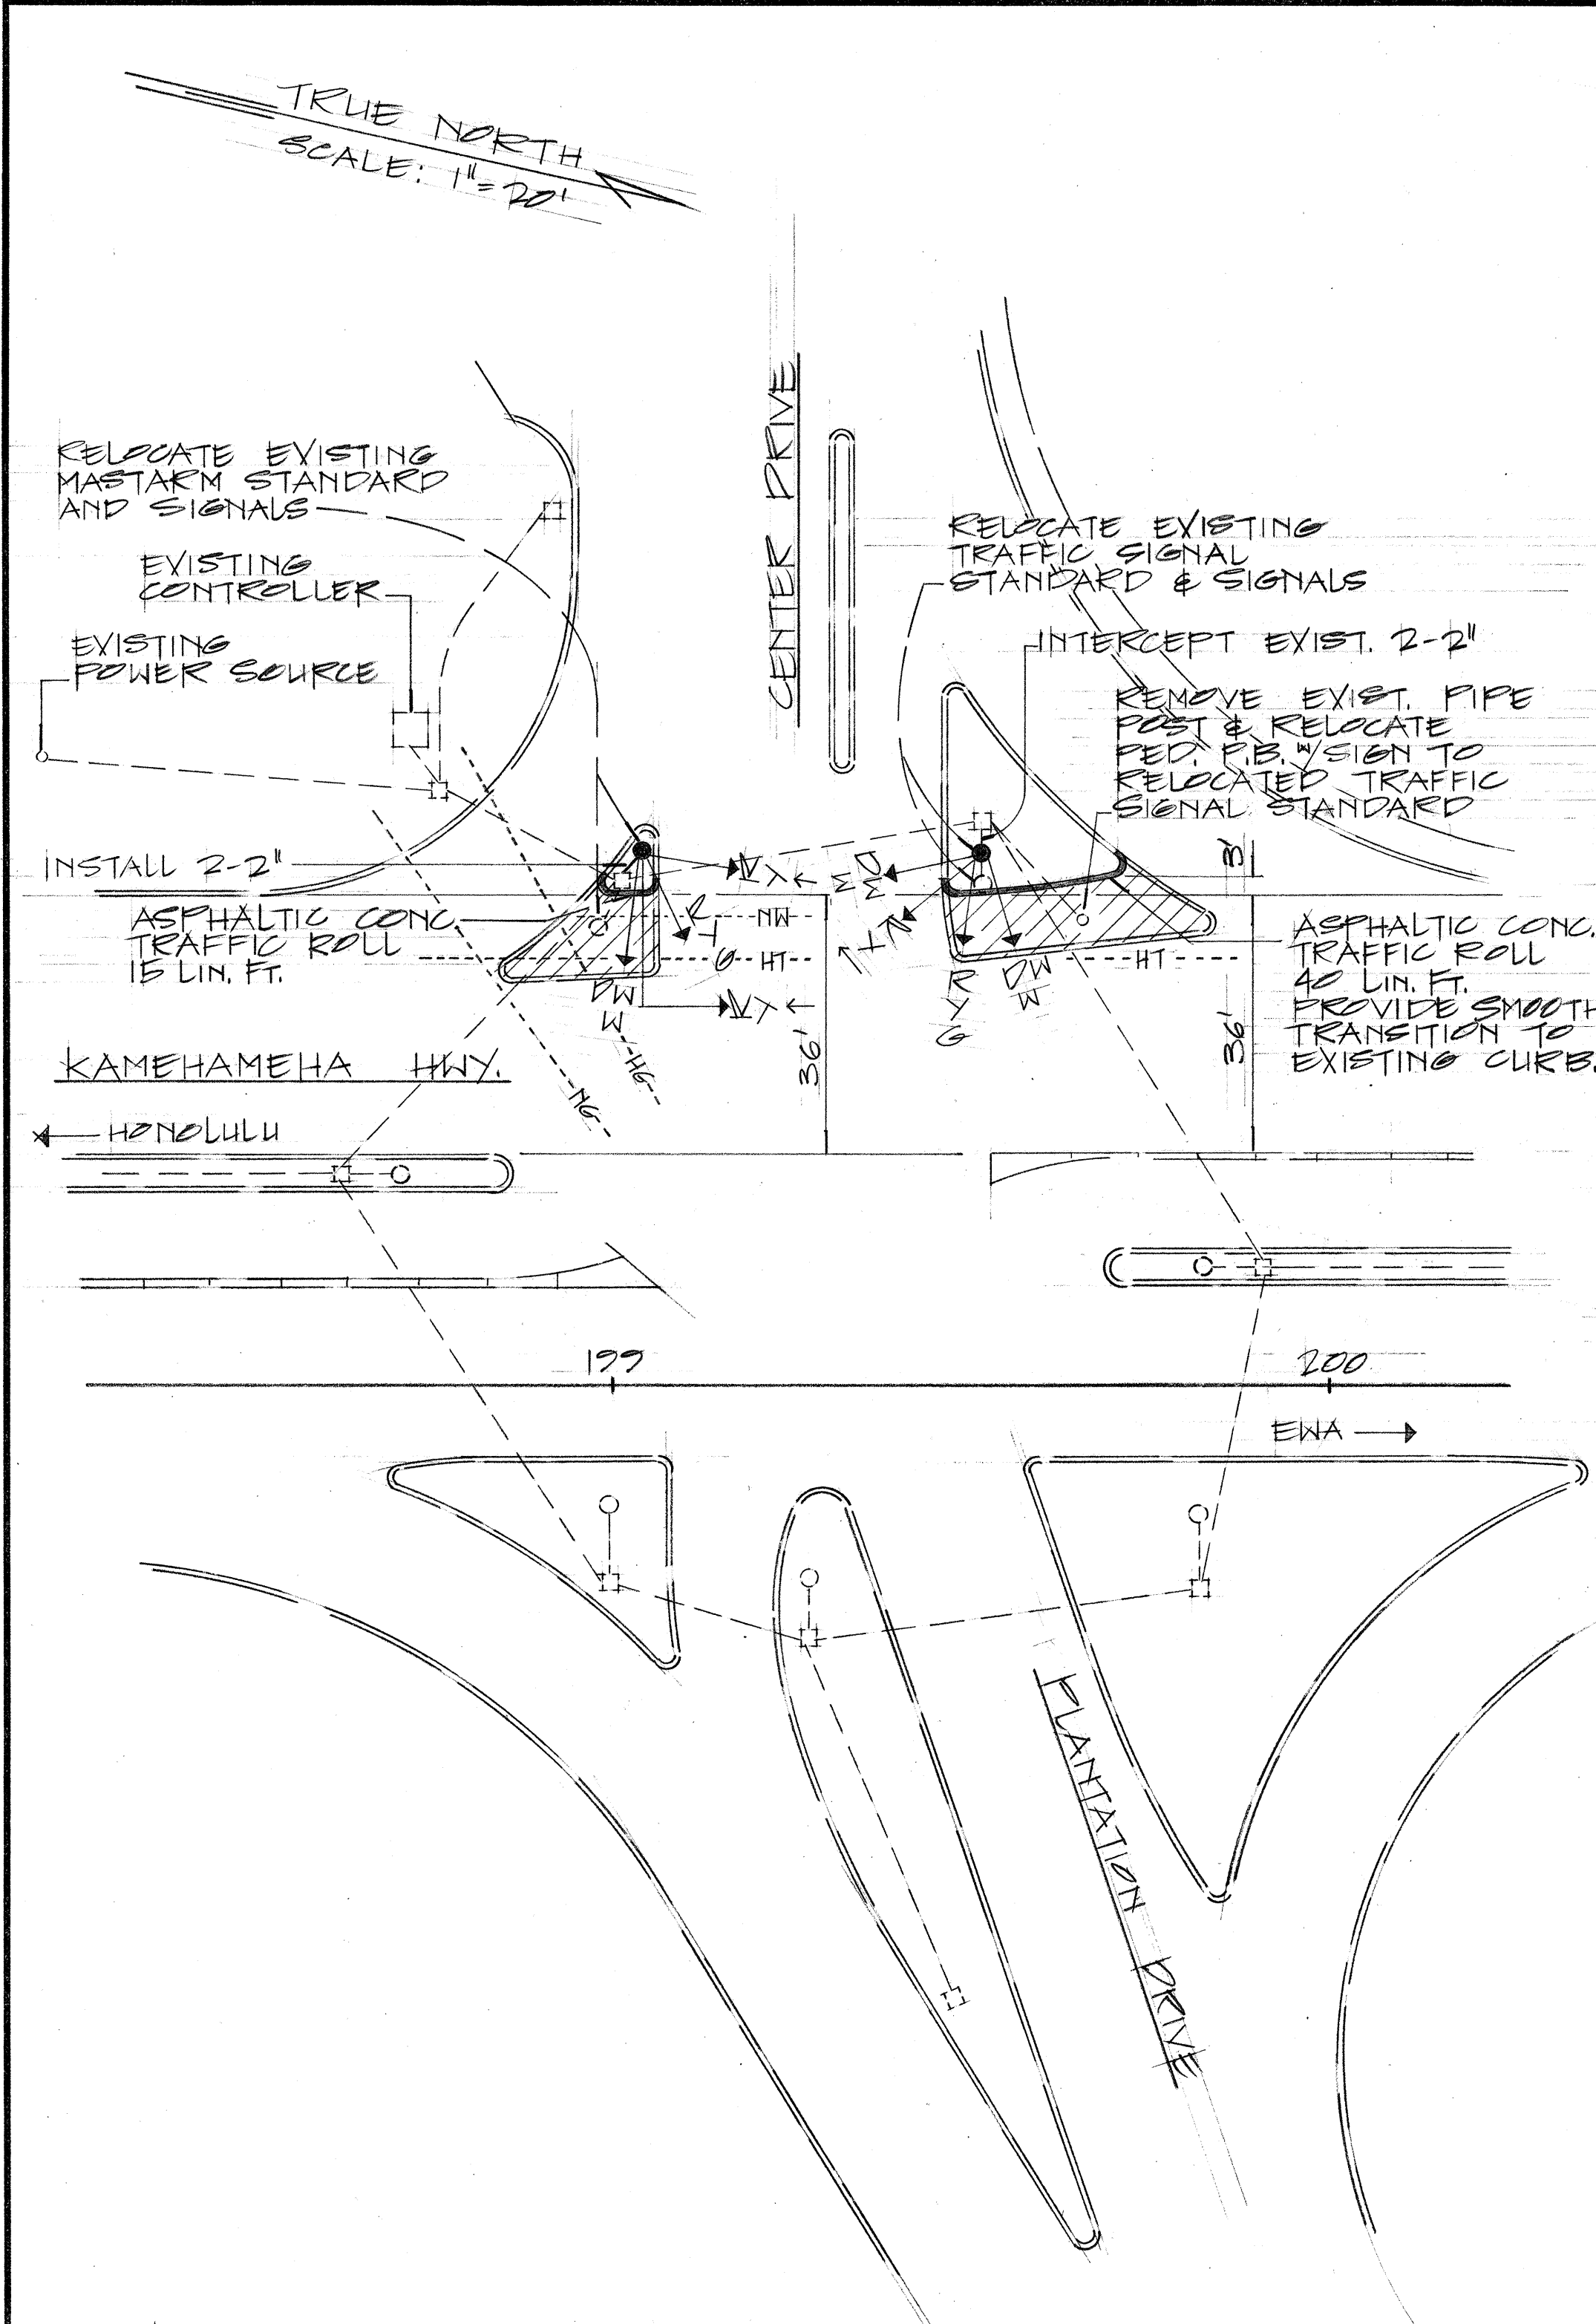

PLAN

KAMEHAMEHA HWY. AT CENTER DRIVE

SCALE: 1"=20'

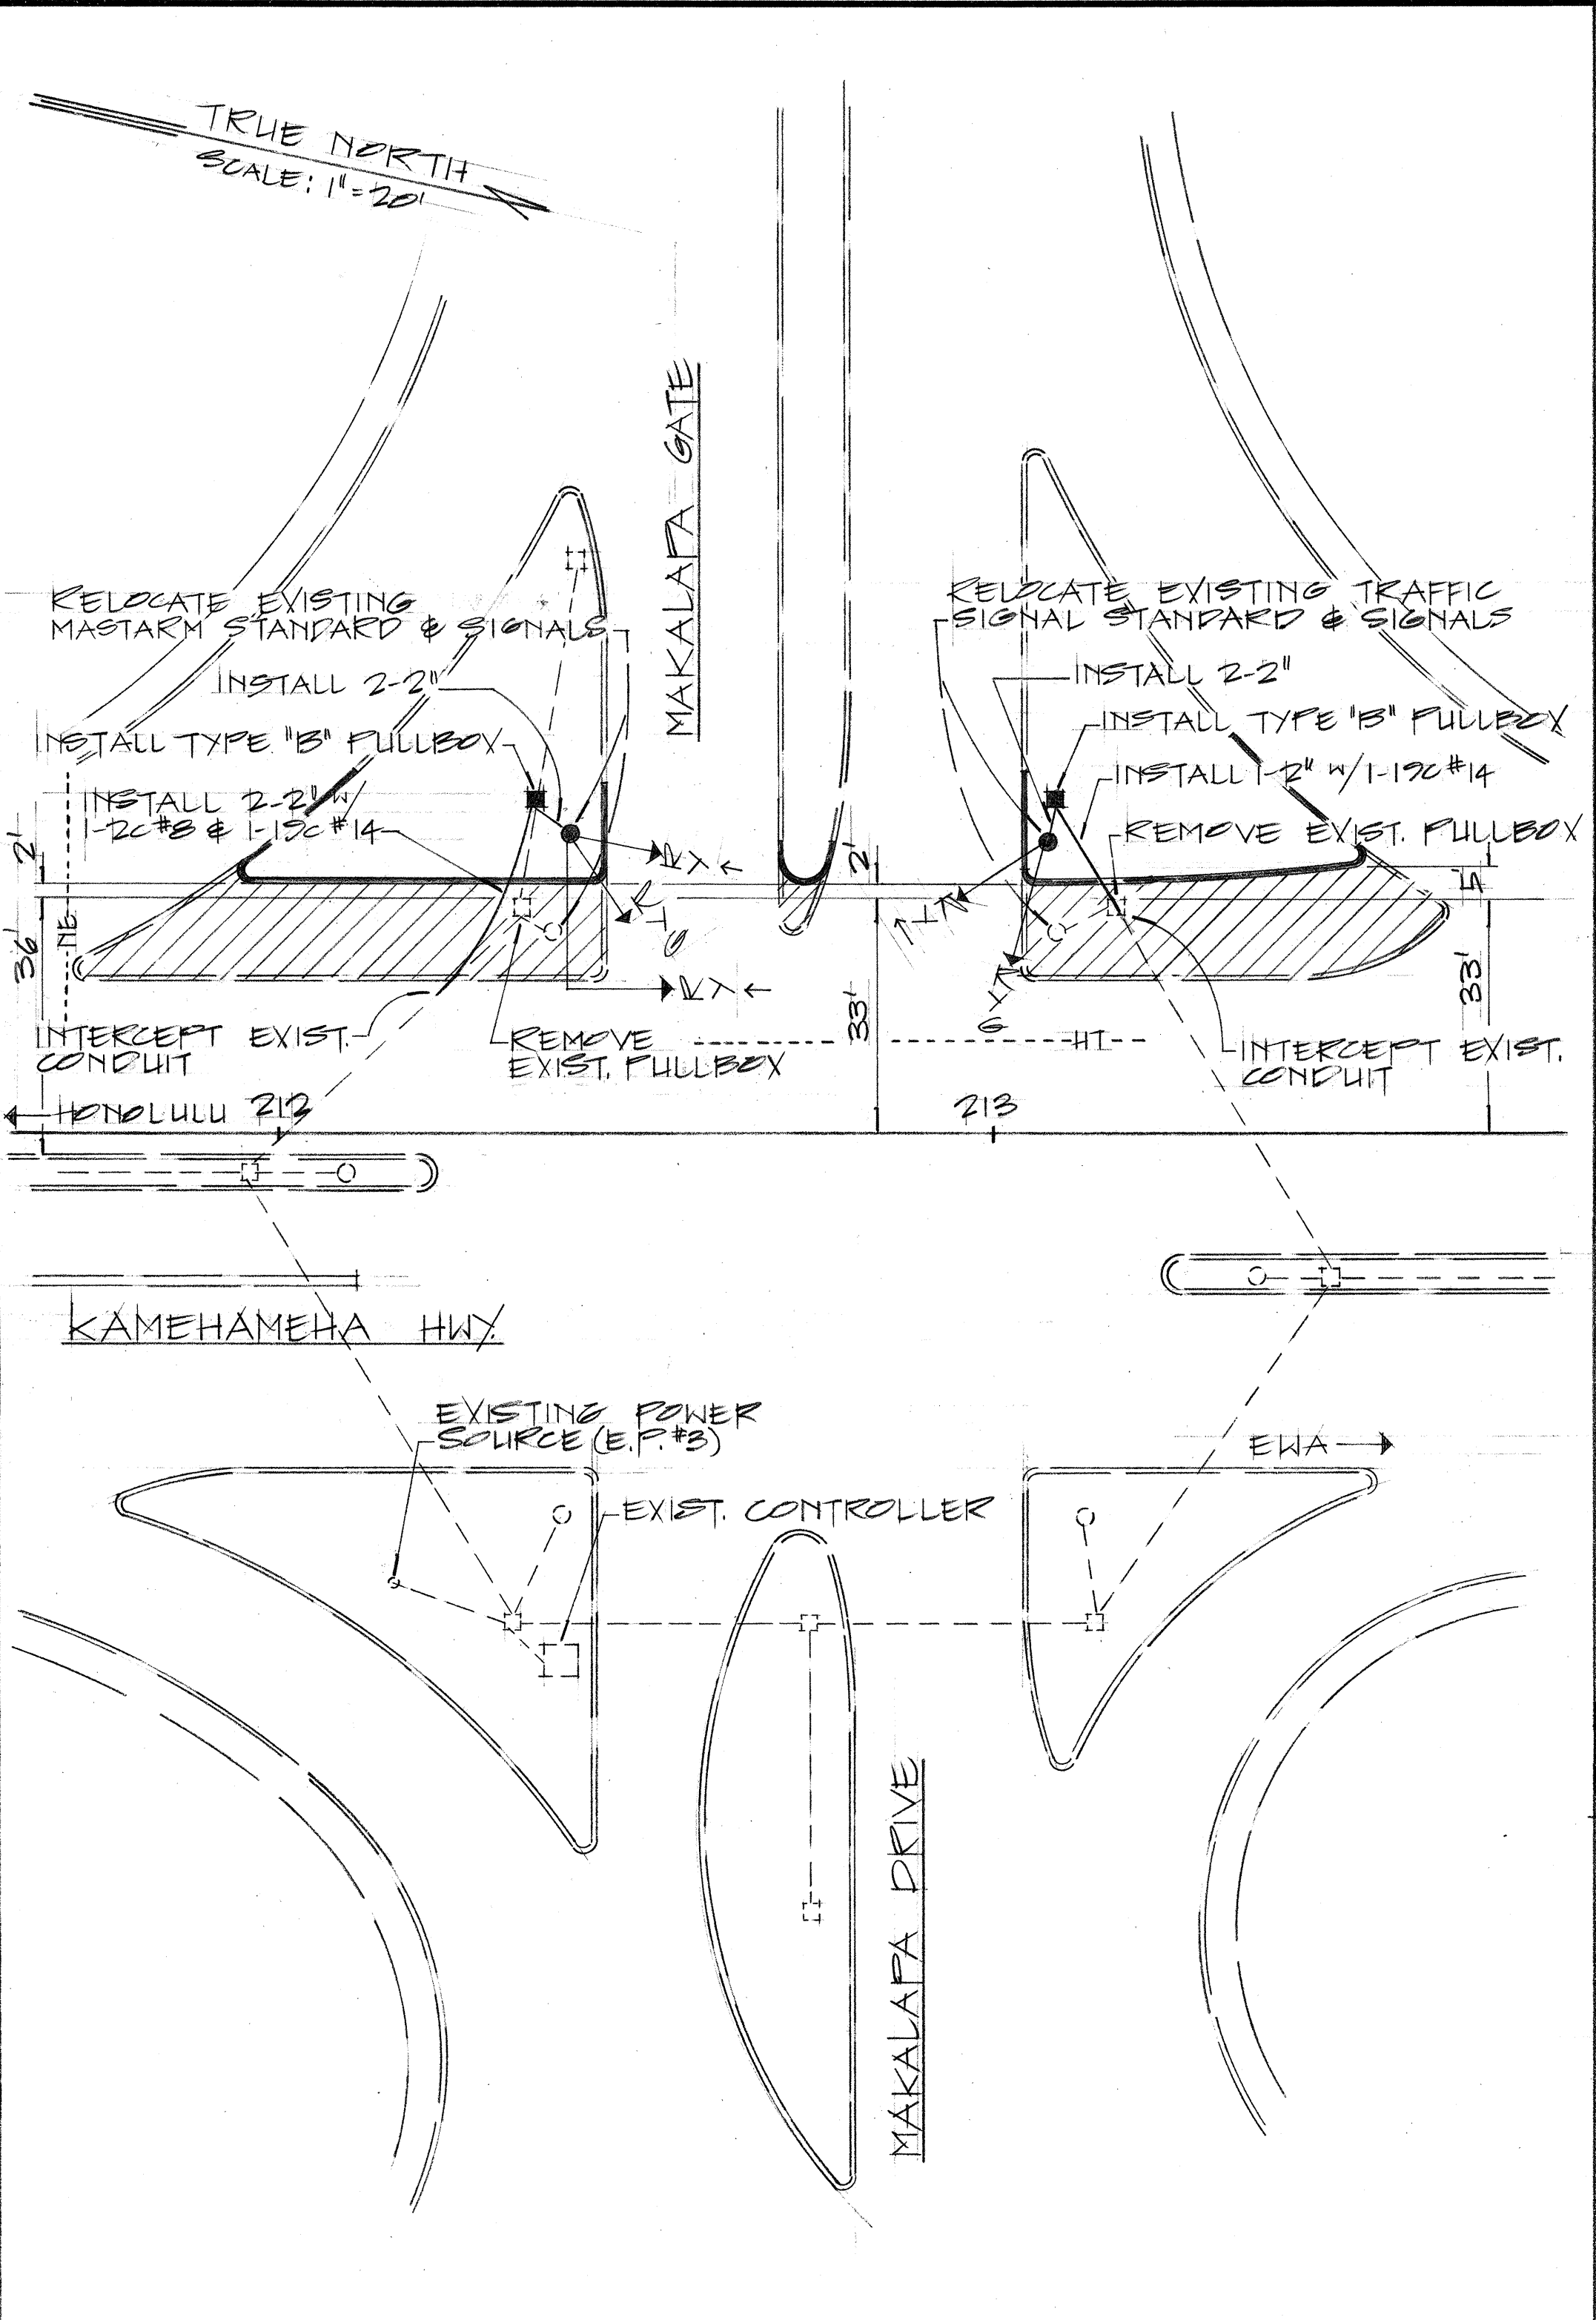

PLAN

KAMEHAMEHA HWY. AT MAKALAPA GATE

SCALE: 1"=20'

DD-C-6-7

DATE	_____
SURVEY PLOTTED BY	_____
DRAWN BY	_____
TRACED BY	_____
NOTED BY	_____
QUANTITIES BY	_____
CHECKED BY	_____
NO.	_____