



FED. ROAD DIST. NO.	STATE	PROJ. NO.	FISCAL YEAR	SHEET NO.	TOTAL SHEETS
HAWAII	HAW.	90C-03-69	1969	2	11

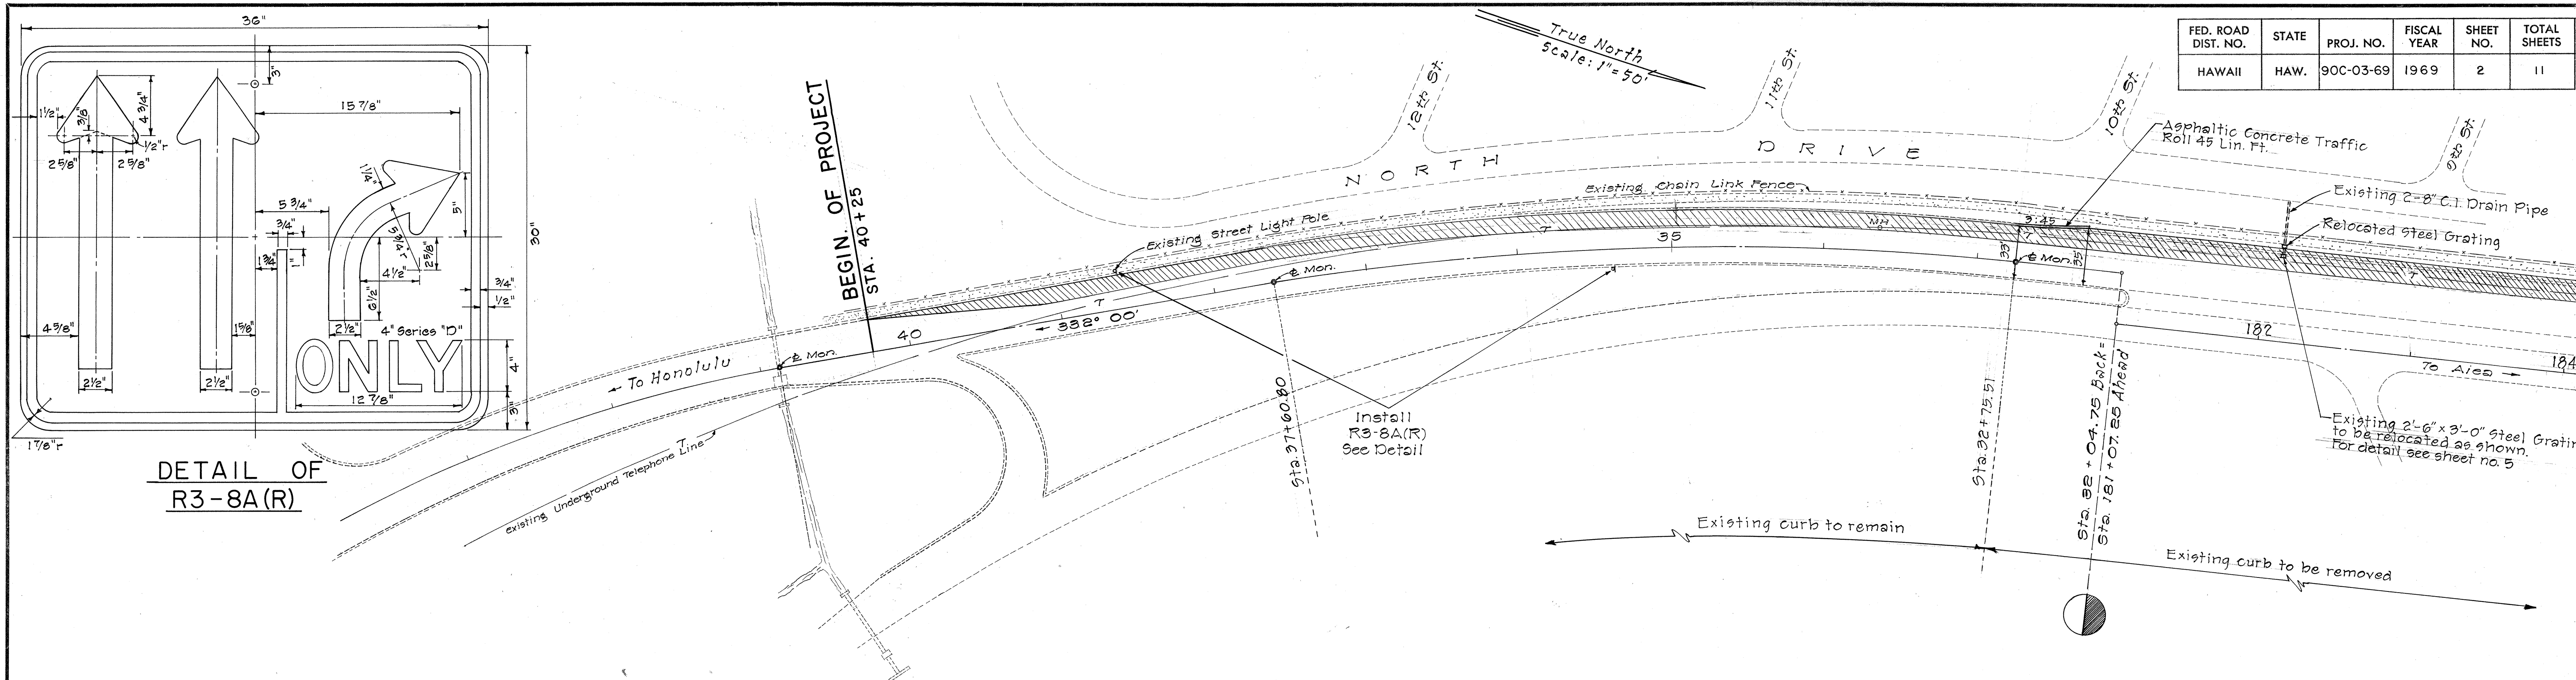


DETAIL OF
R3-8A(R)

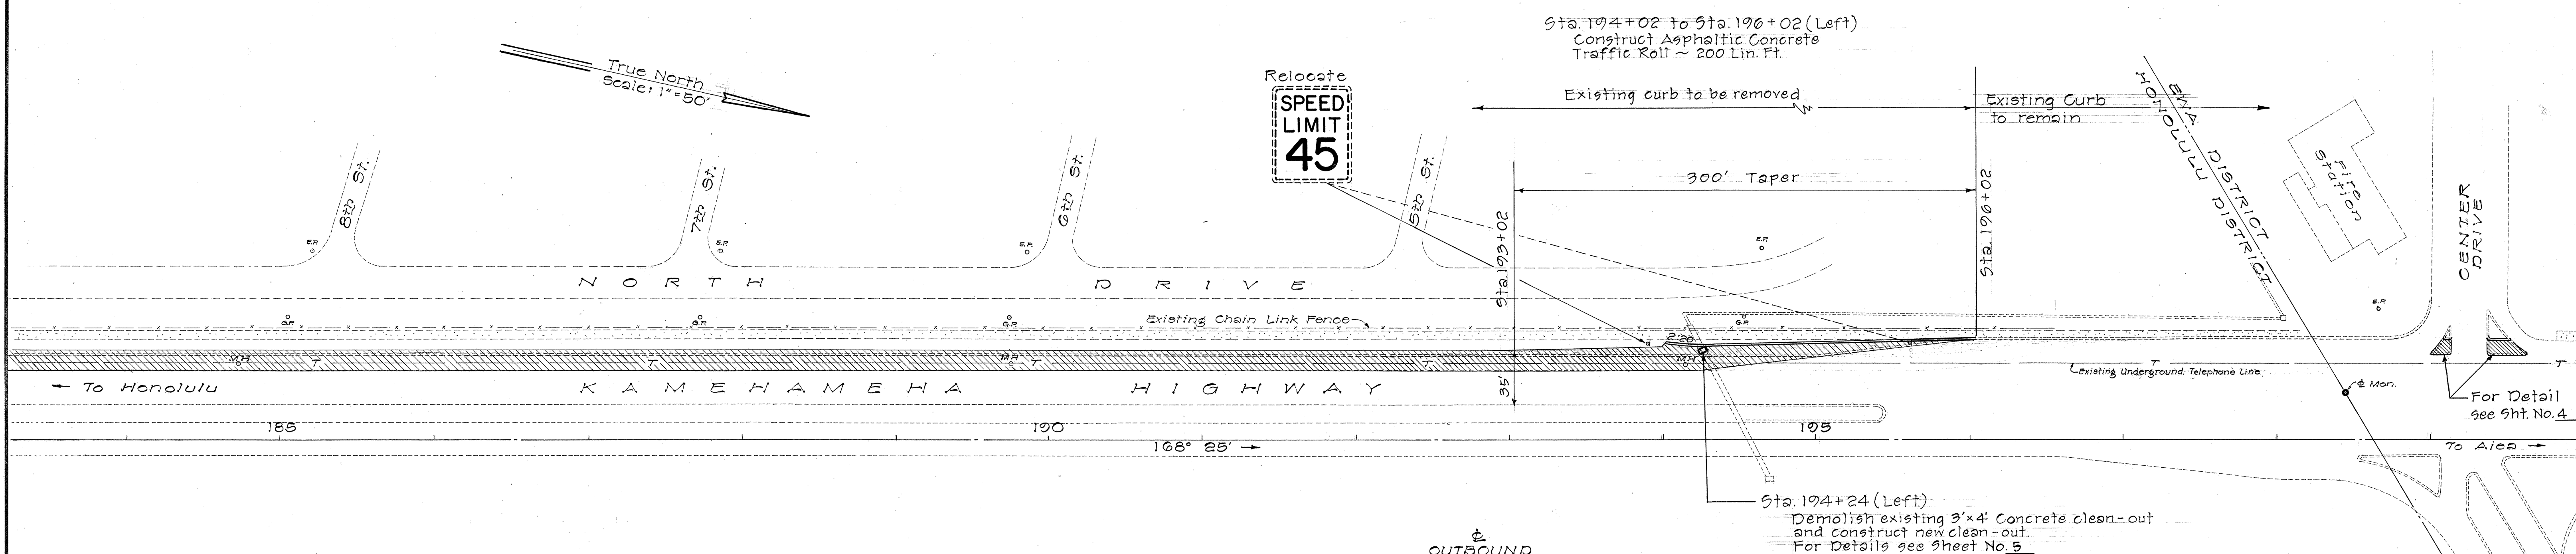

LEGEND

- Area to be reconstructed and paved
- Area to be resurfaced only.

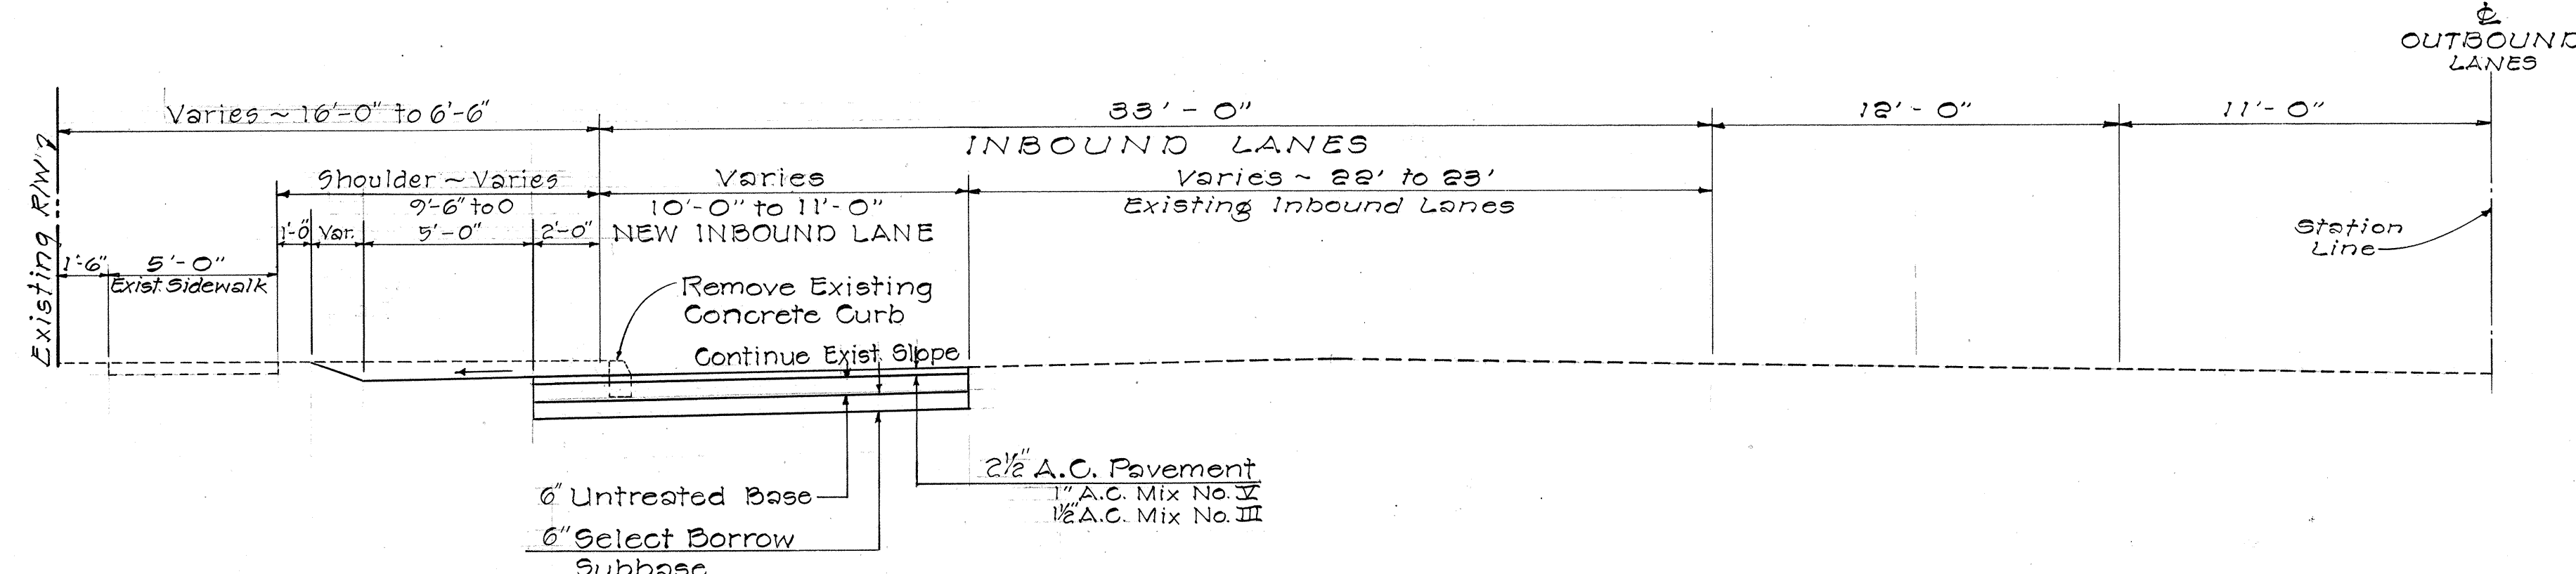

TYPICAL SECTION
Scale: 1/4"=1'-0"

STATE OF HAWAII
DEPARTMENT OF TRANSPORTATION
HIGHWAYS DIVISION

PLAN

PROJ. NO. 90C-03-69

SCALE: 1"=50'

NOV. 1968

SHEET No. 1 OF 2 SHEETS


2

FED. ROAD DIST. NO.	STATE	PROJ. NO.	FISCAL YEAR	SHEET NO.	TOTAL SHEETS
HAWAII	HAW.	90C-03-69	1969	3	11

TRAFFIC ISLANDS


Construct Type D Cast-in-Place Concrete Curb - 190 Lin. Ft.
For adjustments to existing Traffic Signal System and Sprinkler System.
See Sheet 4 and 5

4' Wide Asphaltic Concrete Walkway.
See Typical Section below

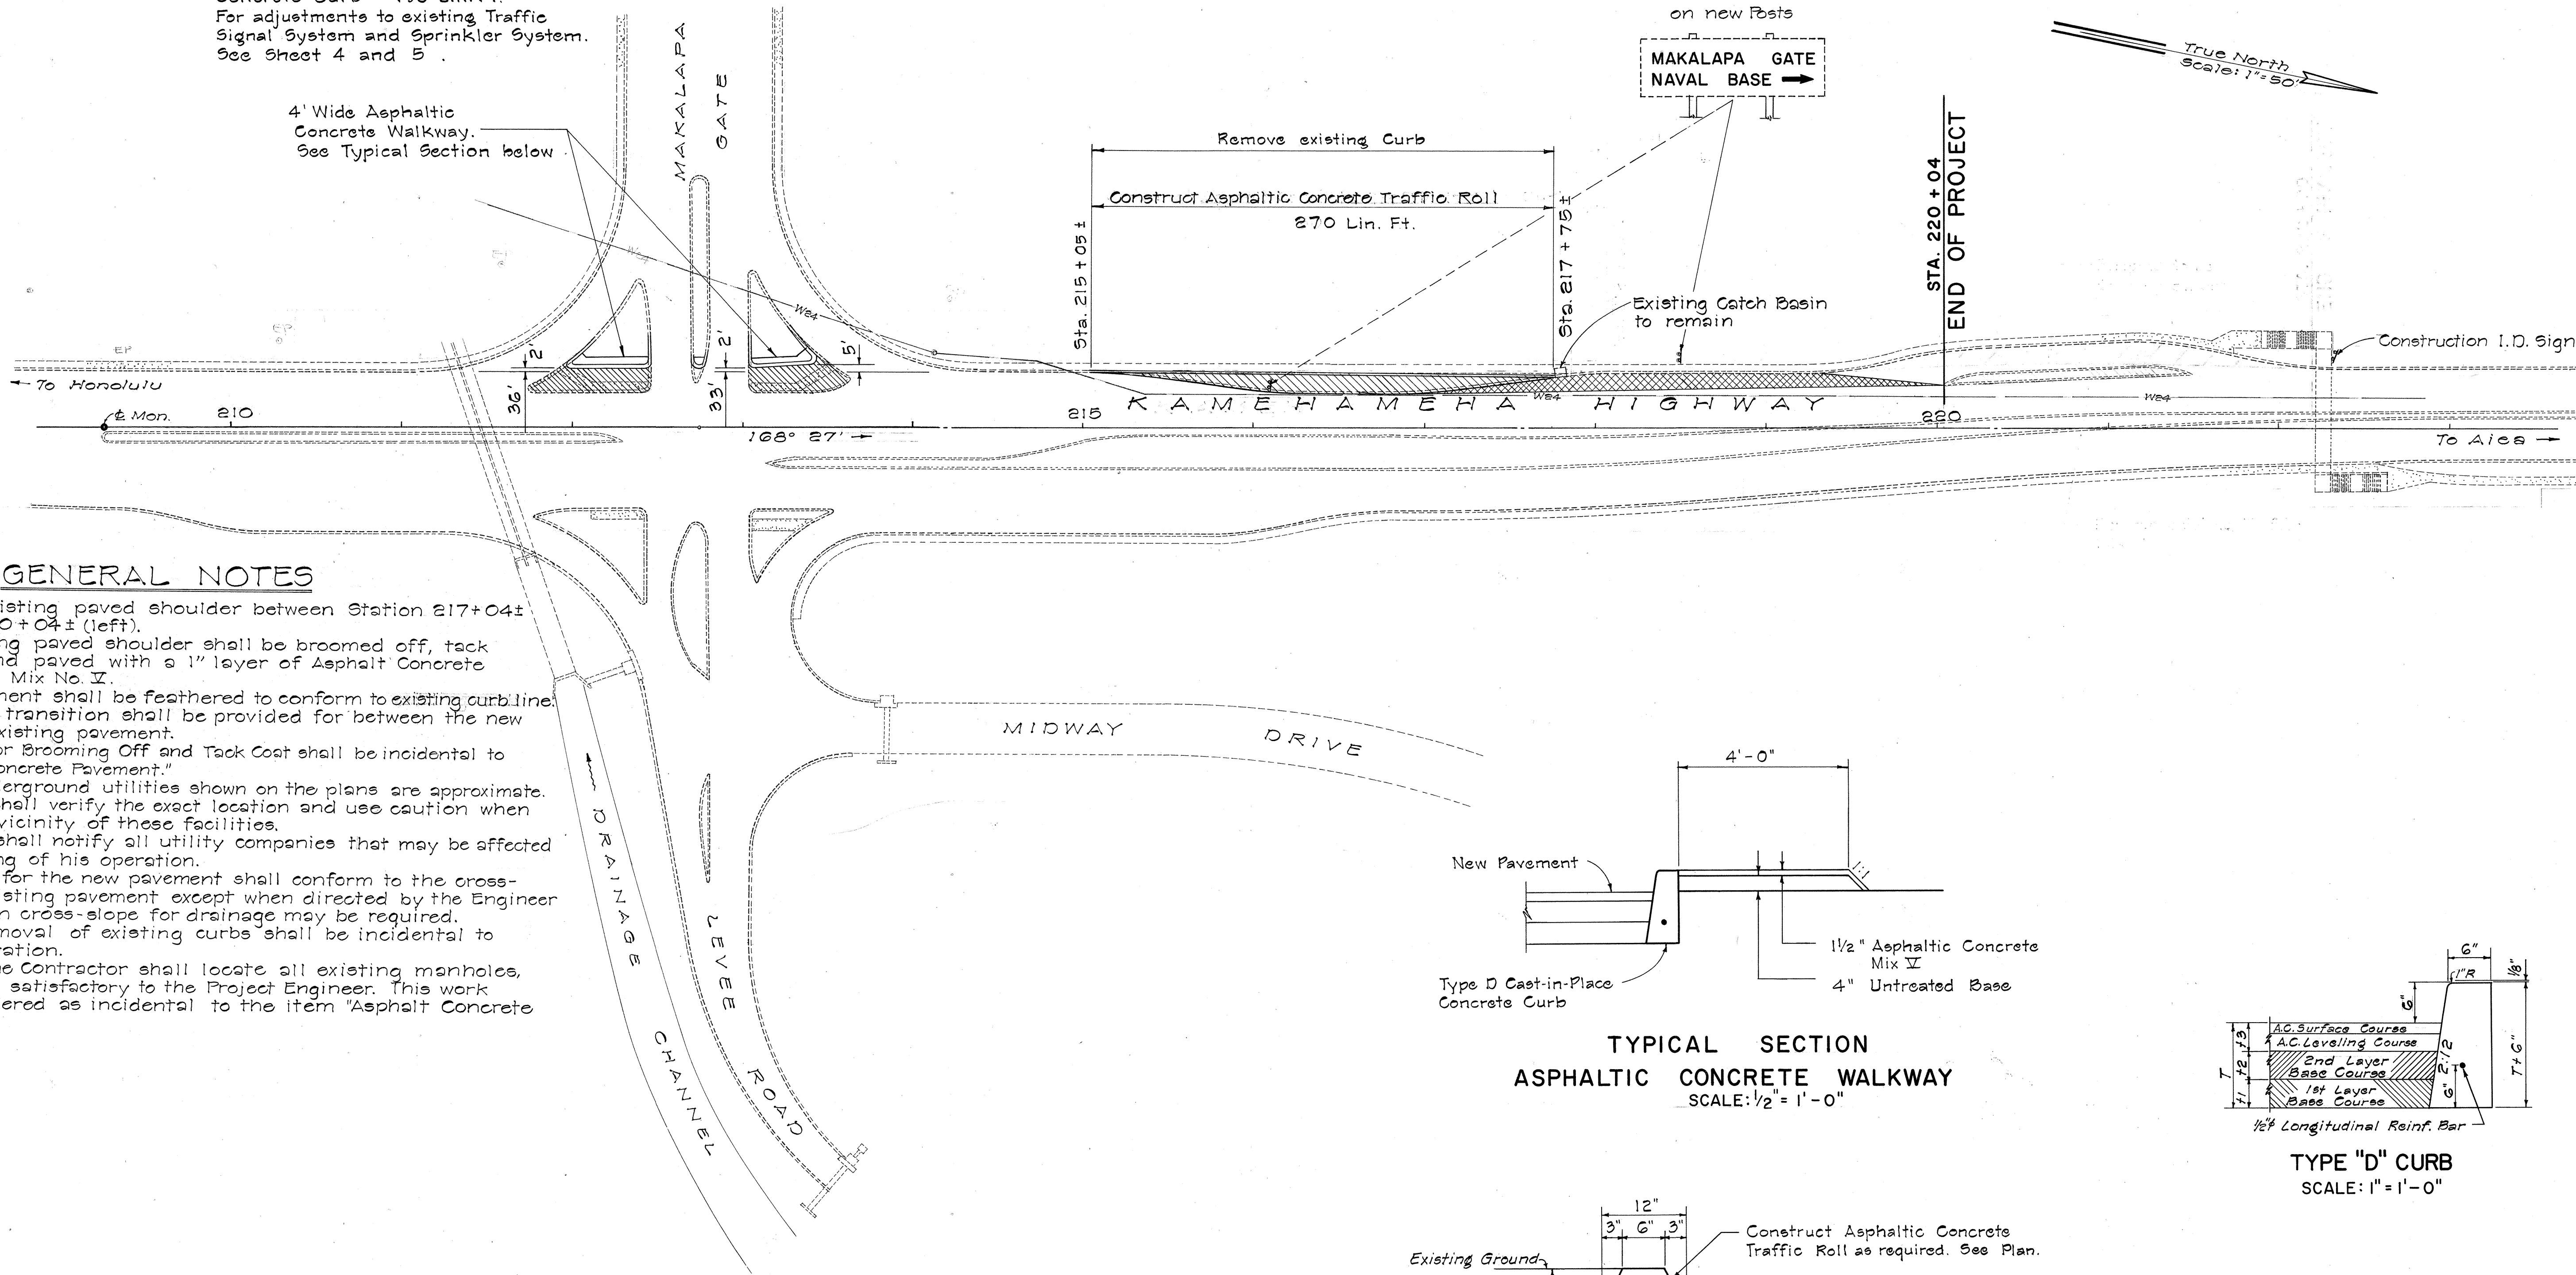


GENERAL NOTES


- Resurfacing existing paved shoulder between Station 217+04± and Station 220+04± (left).
 - The existing paved shoulder shall be broomed off, tack coated and paved with a 1" layer of Asphalt Concrete Pavement, Mix No. V.
 - New pavement shall be feathered to conform to existing curb line.
 - A smooth transition shall be provided for between the new and the existing pavement.
 - Payment for Brooming Off and Tack Coat shall be incidental to "Asphalt Concrete Pavement."
- Location of underground utilities shown on the plans are approximate. The Contractor shall verify the exact location and use caution when working in the vicinity of these facilities.
- The Contractor shall notify all utility companies that may be affected prior to beginning of his operation.
- The cross-slope for the new pavement shall conform to the cross-slope of the existing pavement except when directed by the Engineer where change in cross-slope for drainage may be required.
- Payment for removal of existing curbs shall be incidental to Roadway Excavation.
- After paving the Contractor shall locate all existing manholes, in the manner satisfactory to the Project Engineer. This work shall be considered as incidental to the item "Asphalt Concrete Pavement".

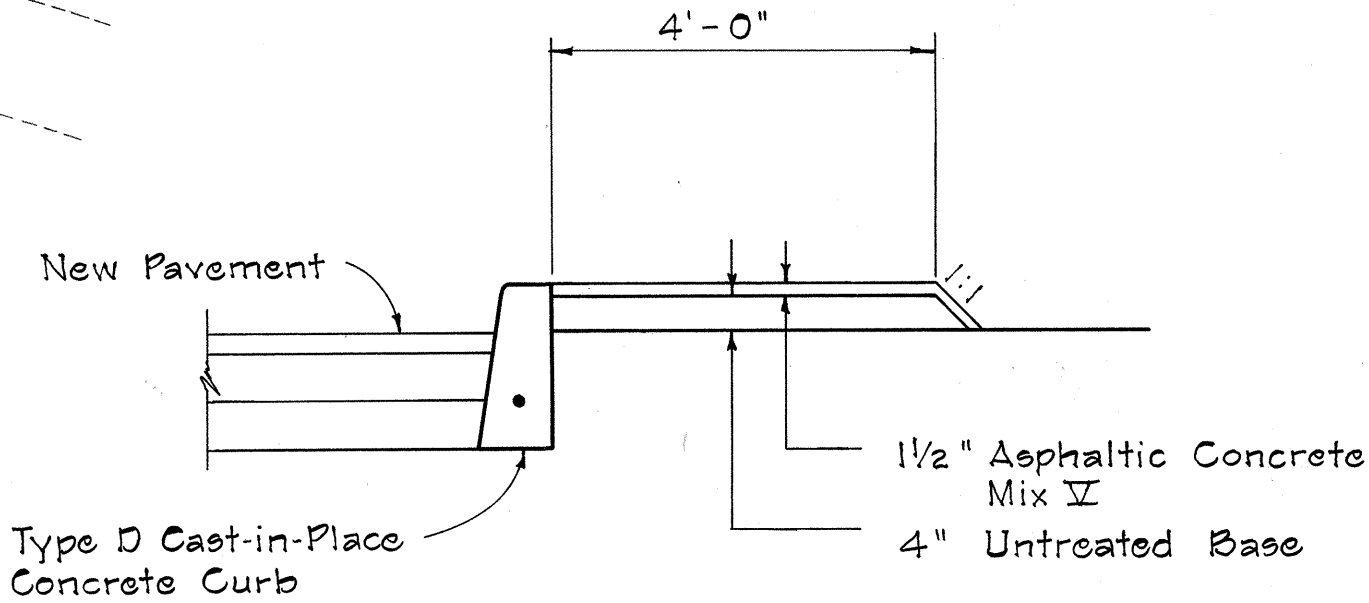

TYPICAL SECTION
ASPHALTIC CONCRETE WALKWAY
SCALE: 1/2" = 1'-0"

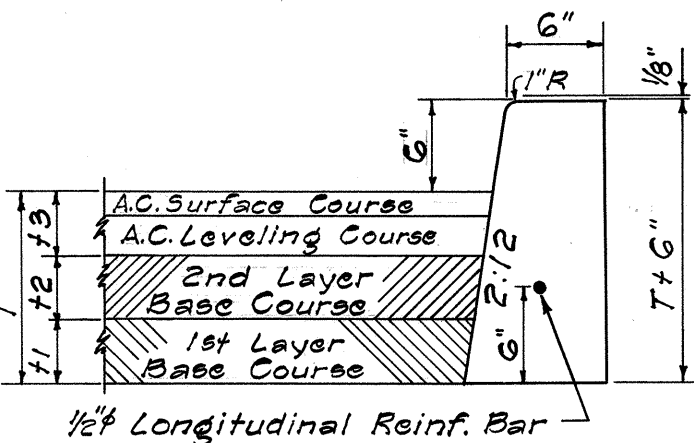

TYPE "D" CURB
SCALE: 1" = 1'-0"

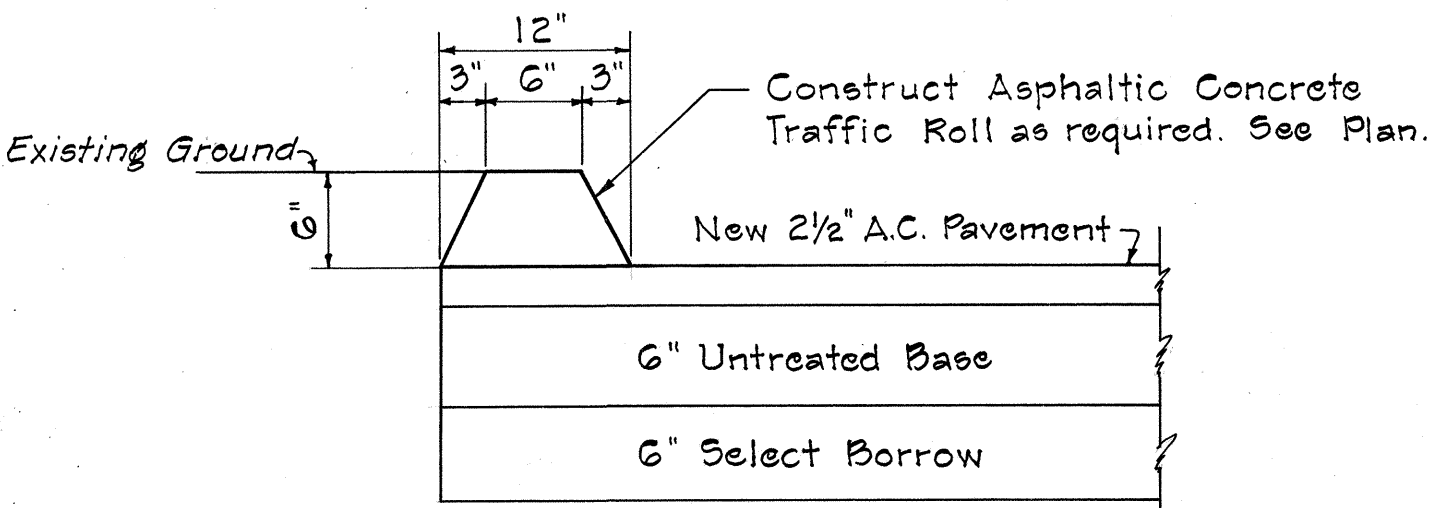

TYPICAL SECTION SHOWING DETAIL OF
ASPHALTIC CONCRETE TRAFFIC ROLL
SCALE: 1" = 1'-0"

STATE OF HAWAII
DEPARTMENT OF TRANSPORTATION
HIGHWAYS DIVISION

PLAN

PROJ. NO. 90C-03-69

SCALE: 1" = 50' NOV. 1968

SHEET No. 2 OF 2 SHEETS

DATE	_____
DESIGNED BY	_____
CHECKED BY	_____
NOTED BY	_____
NO.	_____