
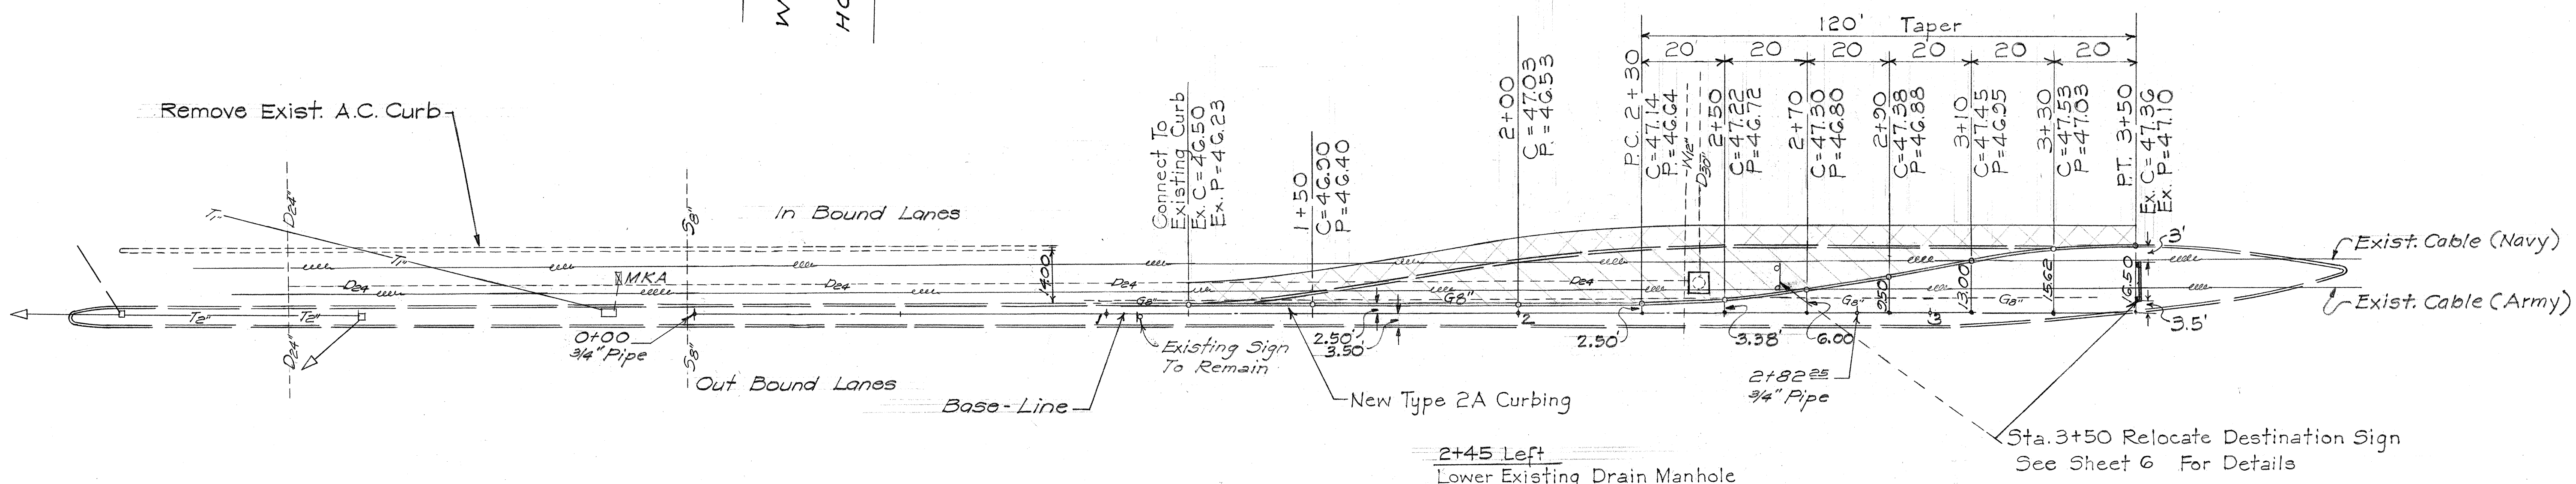



FED. ROAD DIST. NO.	STATE	PROJ. NO.	FISCAL YEAR	SHEET NO.	TOTAL SHEETS
HAWAII	HAW.	90BD-03-70 PHASE I	1970	3	16

TRUE NORTH
Scales As Shown

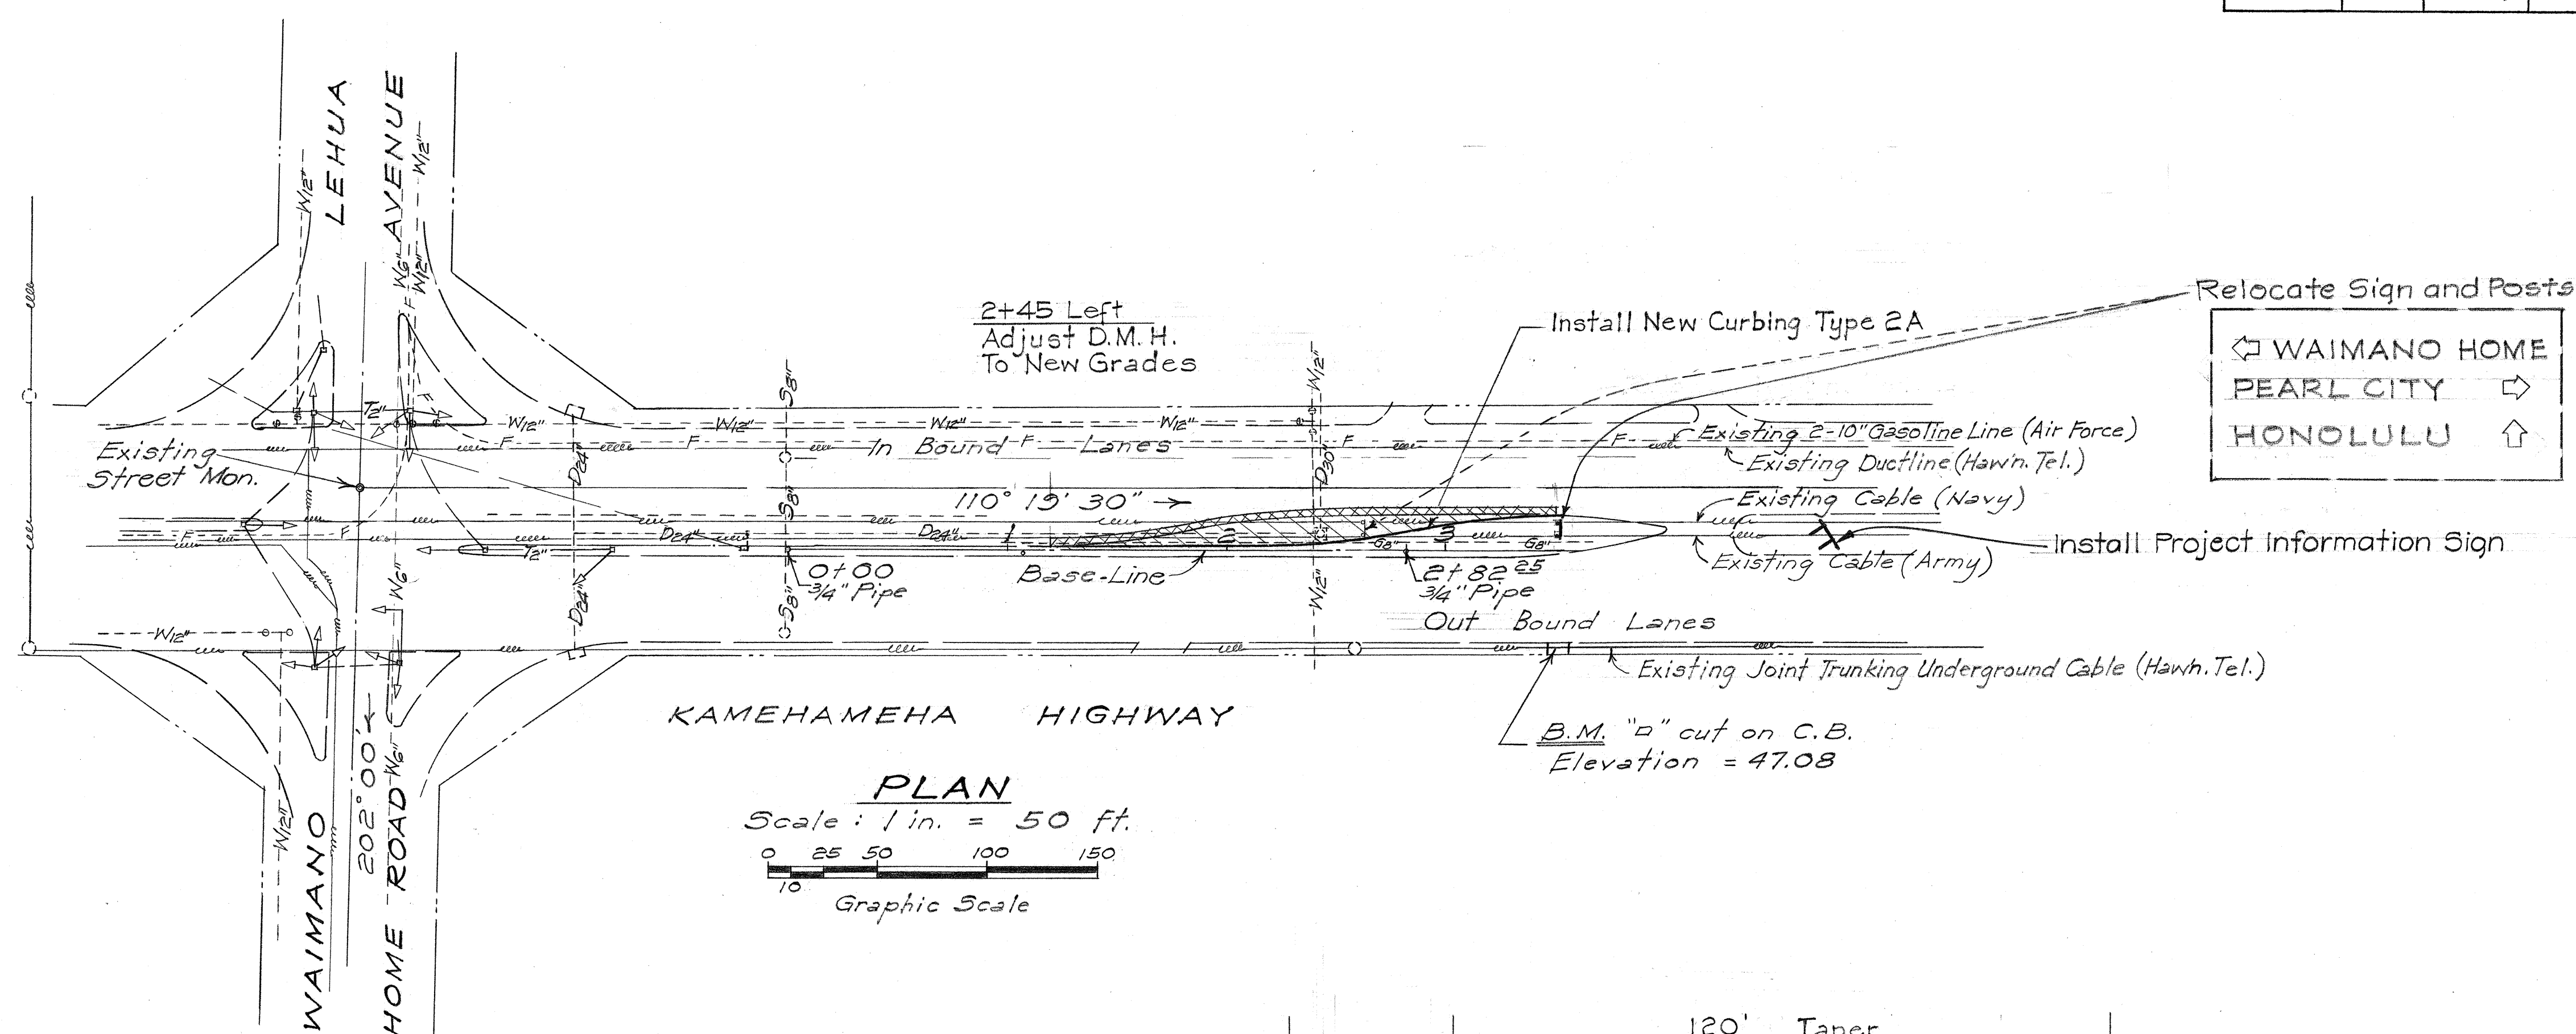

MEDIAL STRIP DETAILS
Scale: 1 in. = 20 ft.
Graphic Scale

DATE	_____
DESIGNED BY	_____
CHECKED BY	_____
NOTED BY	_____
ORIGINAL PLAN	_____
NOTE BOOK	_____
No.	_____

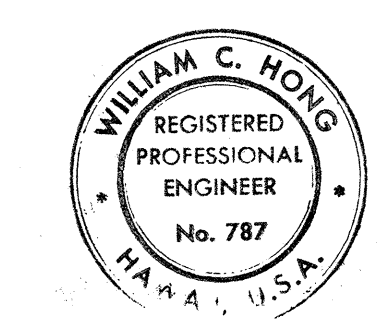

THIS WORK WAS PREPARED BY
ME OR UNDER MY SUPERVISION
William C. Hong

STATE OF HAWAII
DEPARTMENT OF TRANSPORTATION
HIGHWAYS DIVISION

PLAN AND DETAILS
KAMEHAMEHA HIGHWAY (INBOUND)
AT LEHUA AVENUE

PROJECT NO. 90BD-03-70, PHASE I
Scales As Shown Date: Sept. 28, 1970

SHEET No. 1 OF 3 SHEETS

FED. ROAD DIST. NO.	STATE	PROJ. NO.	FISCAL YEAR	SHEET NO.	TOTAL SHEETS
HAWAII	HAW.	90BD-03-70 PHASE I	1970	4	16

(A)
 Curb Curve Data
 $\Delta = 3^{\circ} 55' 50''$
 $CR = 2914.26$
 $T = 100.00$
 $Ch = 199.88$
 $Lc = 199.92$

PLAN
 Scale: 1 in. = 50 ft.
 0 25 50 100 150
 Graphic Scale


MEDIAL STRIP DETAILS
 Scale: 1 in. = 20 ft.
 0 10 20 40 60
 Graphic Scale

NOTE: Elevation of
 Bench Mark And
 Base-Line Azimuths
 Are Assumed.

Intercept Existing 2" Conduit
 With New Type "C" P.B.
 Install New 2" Conduit
 Install New 2-2 Conductor
 #18 AWG Magnetic Detector Cables
 From Existing MKA Detectors
 To Existing P.B. At (-) 1+34 And
 Connect Up As Before

Demolish Exist. P.B.
 Install Type "C" P.B.
 Extend 1 1/4" Galvanized
 Rigid Steel Conduit
 (Concrete Encased)
 to New P.B.

Relocate Directional Sign

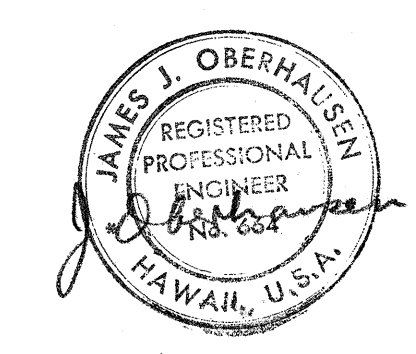

THIS WORK WAS PREPARED BY
 ME OR UNDER MY SUPERVISION
William C. Hoig




STATE OF HAWAII
DEPARTMENT OF TRANSPORTATION
HIGHWAYS DIVISION

PLAN AND DETAILS
KAMEHAMEHA HIGHWAY (INBOUND)
AT HONOMANU STREET
PROJECT NO. 90BD-03-70, PHASE I
Scales As Shown Date: Sept. 28, 1970



SHEET No. 2 OF 3 SHEETS
4

ORIGINAL PLAN	DATE
NOTED BY	
DESIGNED BY	
CHECKED BY	
NO.	

FED. ROAD DIST. NO.	STATE	PROJ. NO.	FISCAL YEAR	SHEET NO.	TOTAL SHEETS
HAWAII	HAW.	90BD-03-70 PHASE I	1970	5	16

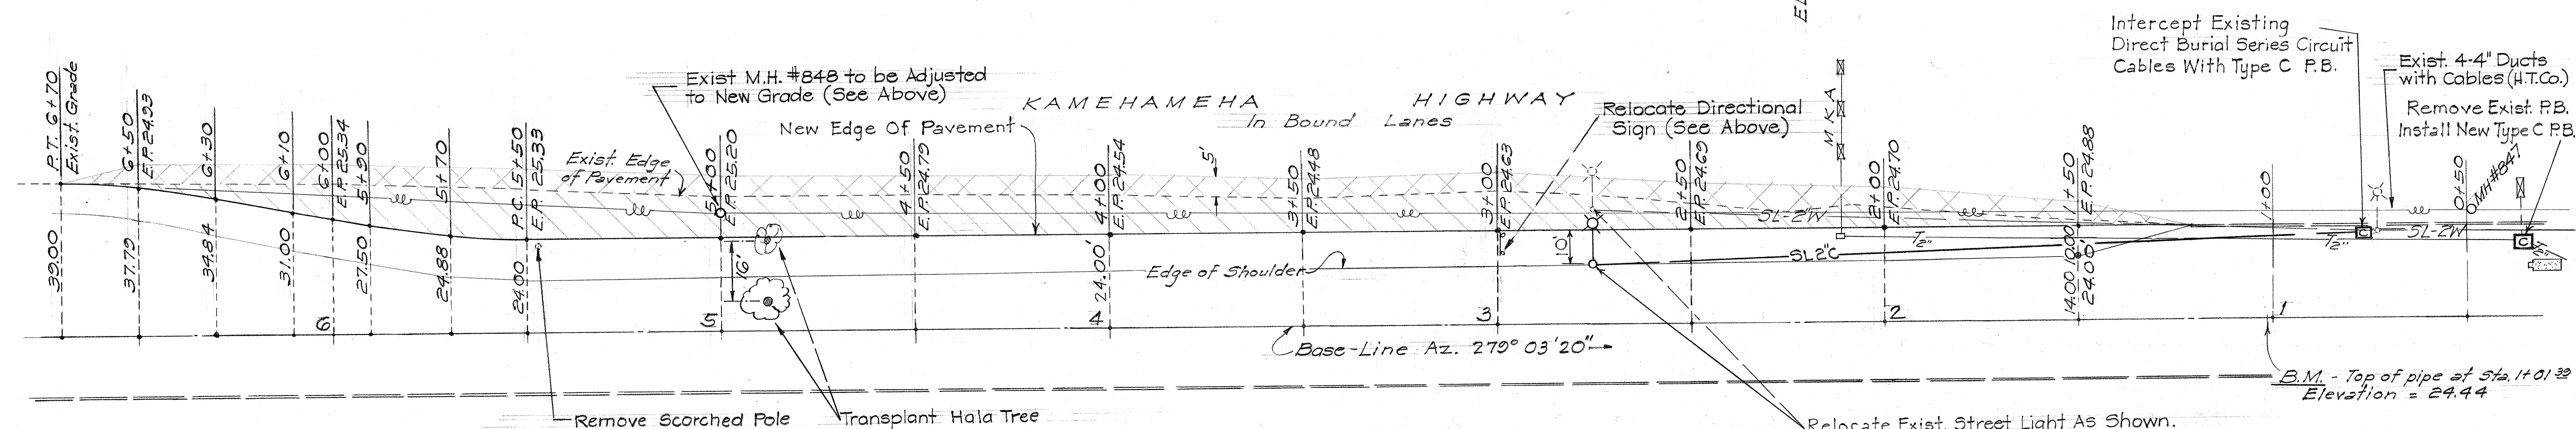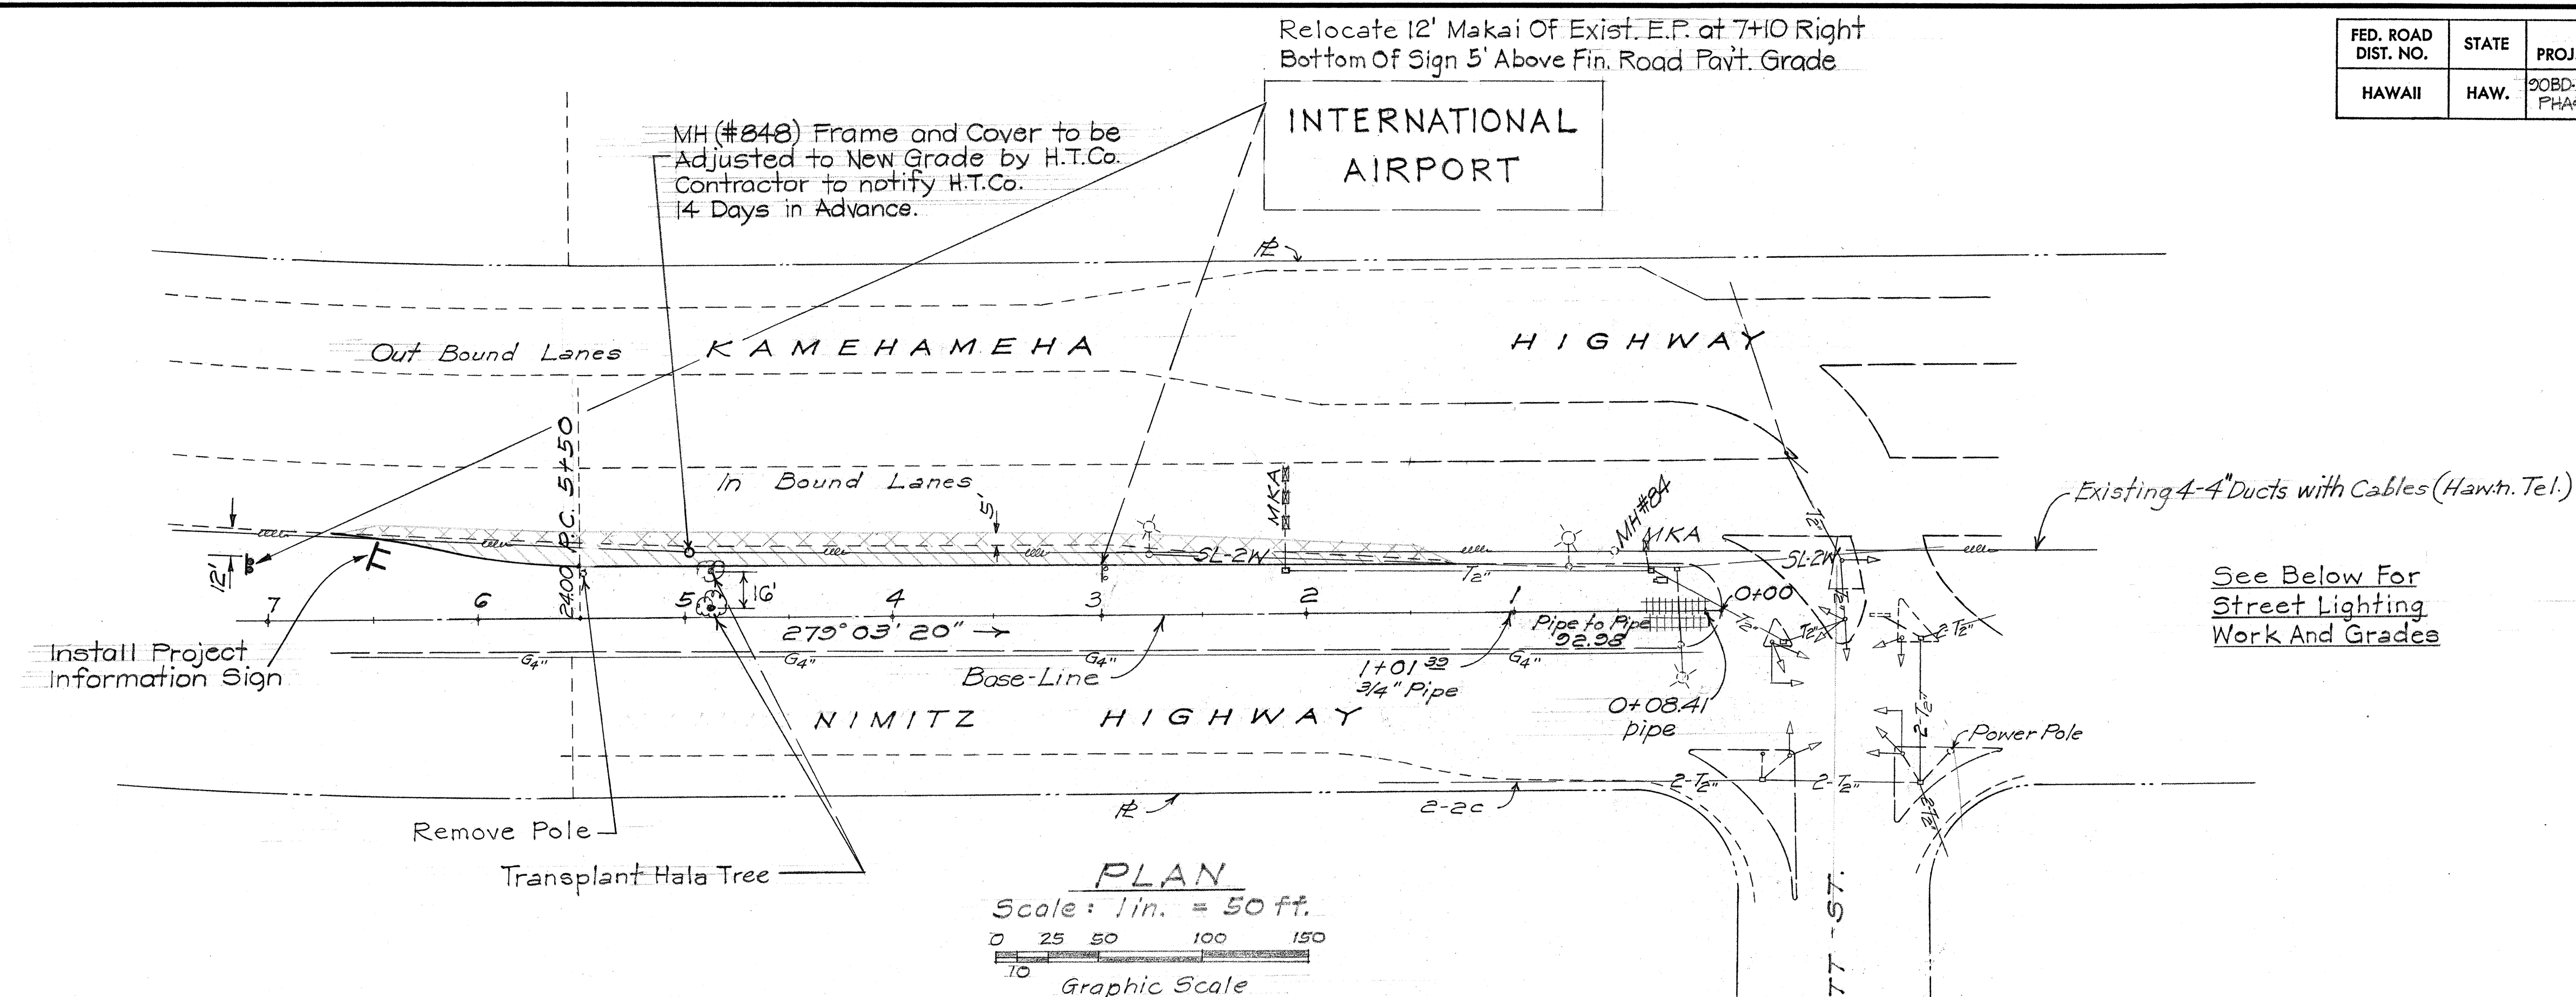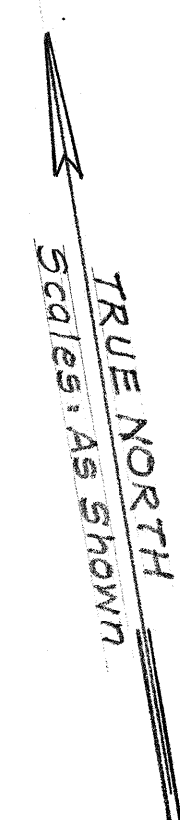

Relocate Exist. Street Light As Shown.
Demolish Exist. Conc. Foundation
3' Below Finish Grade
Construct New Conc. Foundation
With New Anchor Bolt To Fit And
Rigid Steel Conduits As Required By Circuit.
Install 2" Conduit with 2' New Series
Circuit Cables.

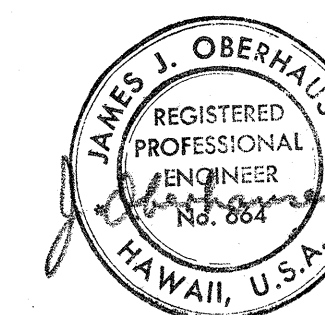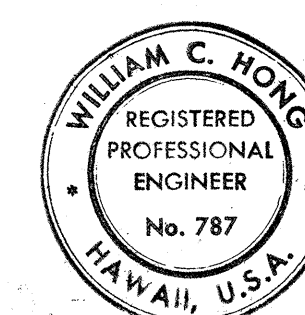

THIS WORK WAS PREPARED BY
ME OR UNDER MY SUPERVISION
William C. Hon

STATE OF HAWAII
DEPARTMENT OF TRANSPORTATION
HIGHWAYS DIVISION

PLAN AND DETAILS
KAMEHAMEHA HIGHWAY (INBOUND)
AT ELLIOTT STREET
PROJECT NO. 90BD-03-70, PHASE I

Scales As Shown Date: Sept. 28, 1970

SHEET No. 3 OF 3 SHEETS

ORIGINAL PLAN	SURVEY PLOTTED BY _____ DATE _____
	DRAWN BY _____ "
	TRACED BY _____ "
	DESIGNED BY _____ "
NOTE BOOK	QUANTITIES BY _____ "
	CHECKED BY _____
No. _____	