



FED. ROAD DIST. NO.	STATE	FED. AID PROJ. NO.	FISCAL YEAR	SHEET NO.	TOTAL SHEETS
HAWAII	HAW.	I-H-1(11)-4	1974	3	234

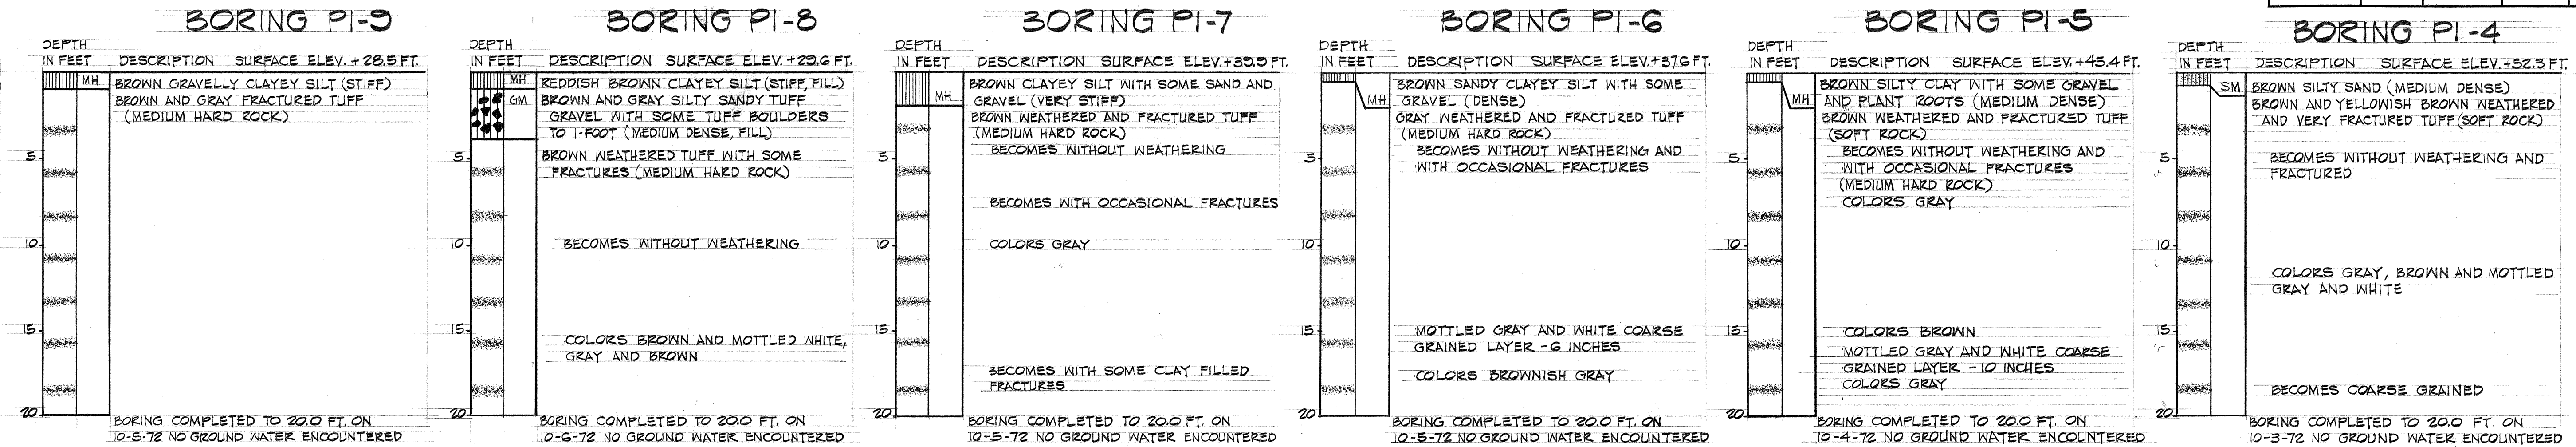


FED. ROAD DIST. NO.	STATE	FED. AID PROJ. NO.	FISCAL YEAR	SHEET NO.	TOTAL SHEETS
HAWAII	HAW.	I-HI-1(III)14	1974	4	234


BORING 1

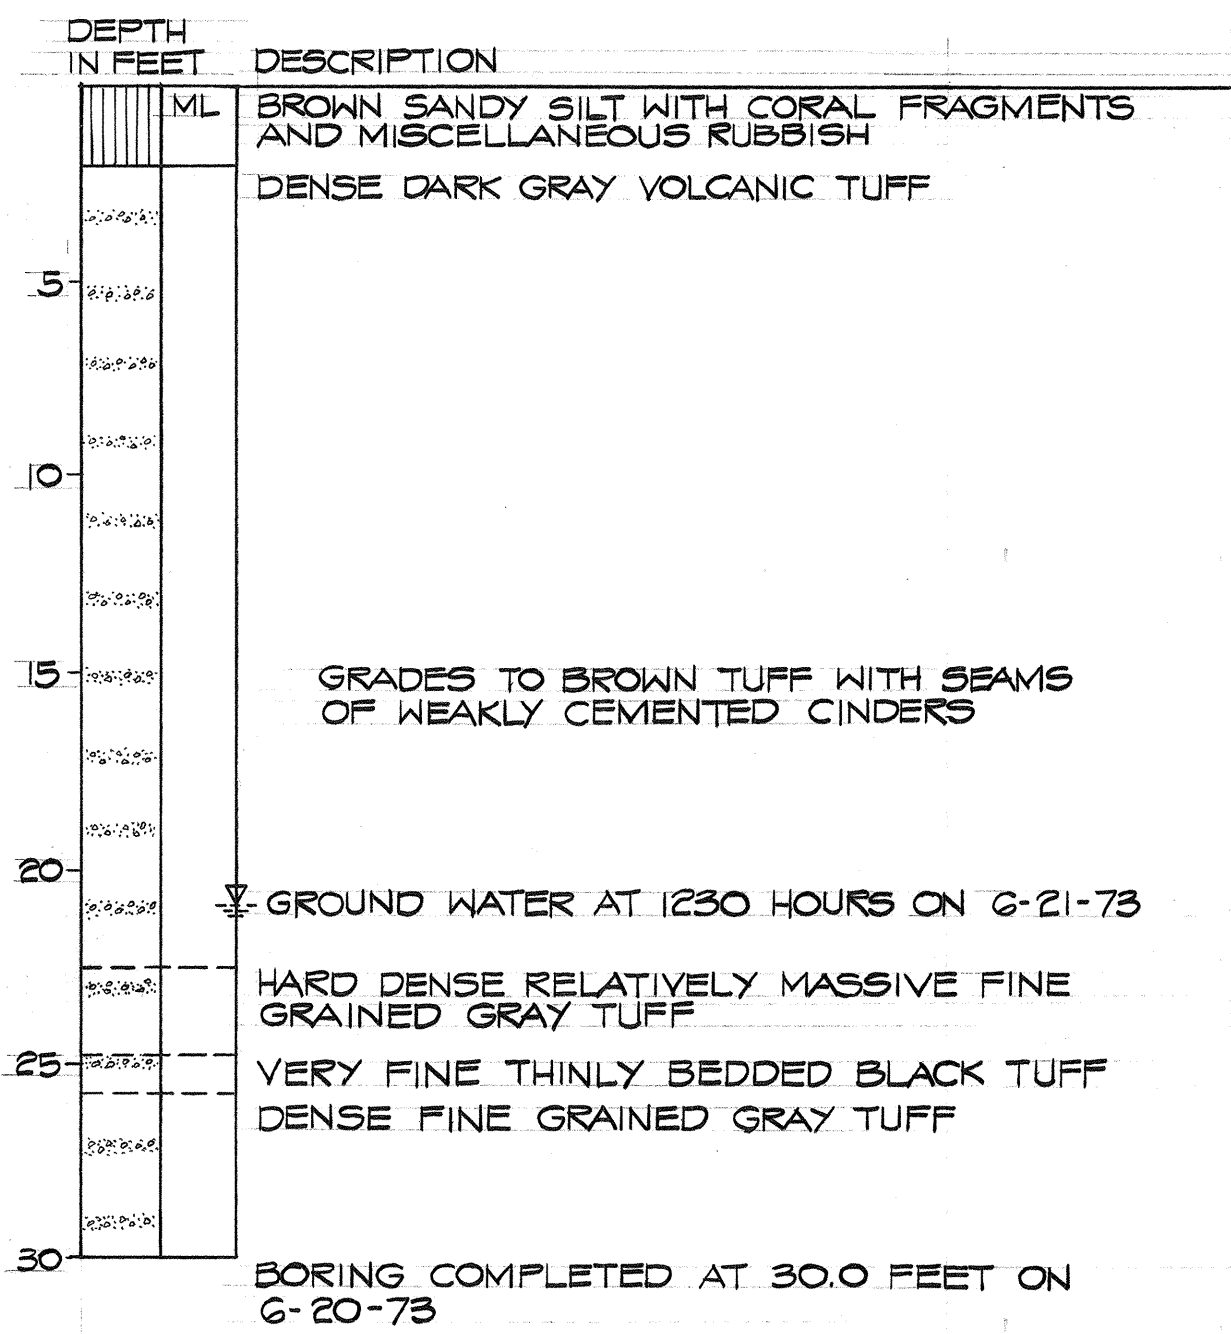


BORING 2

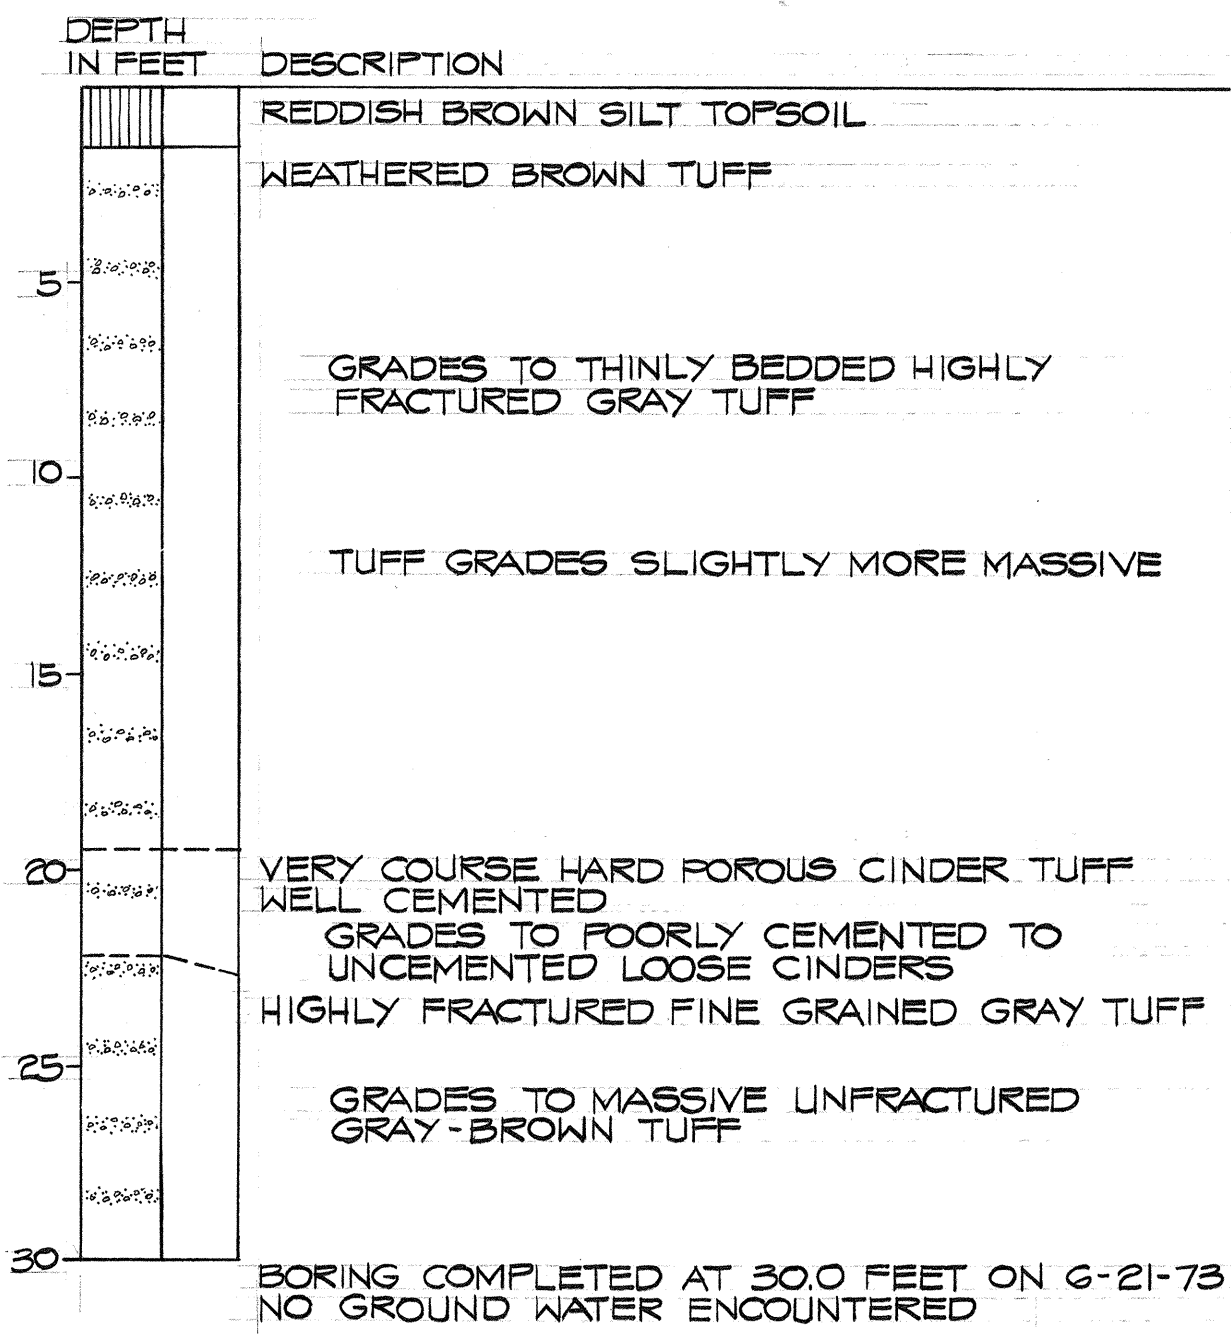

BORING 3

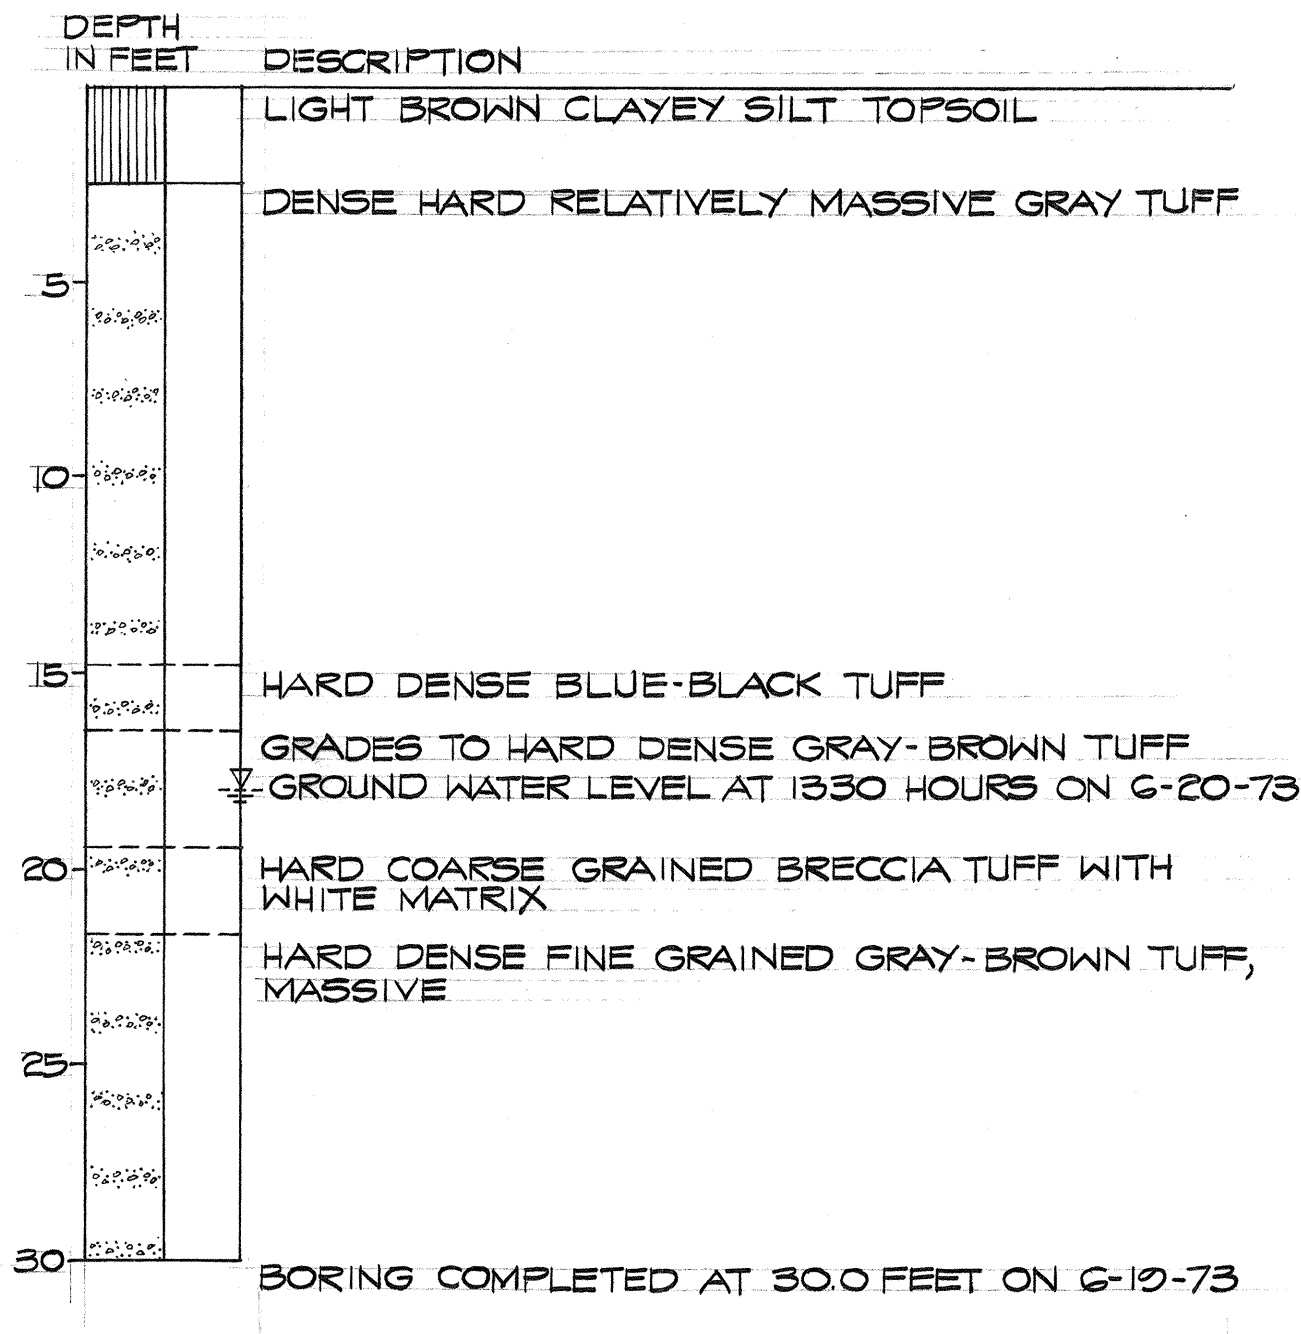

ORIGINAL	SURVEY PLOTTED BY	DATE
PLAN	DRAWN BY	"
NOTE BOOK	DESIGNED BY	"
QUANTITIES BY	CHECKED BY	"
No.		"

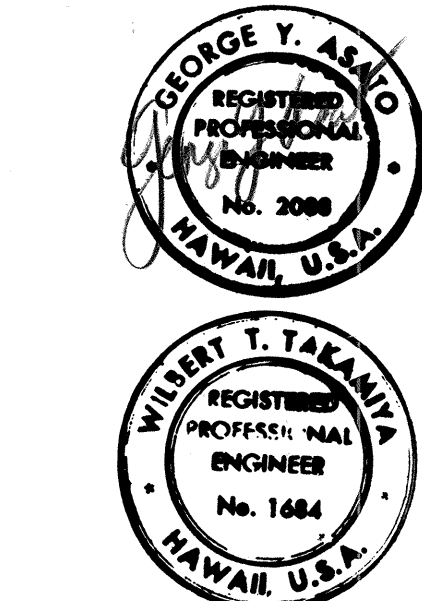

THIS WORK WAS PREPARED BY ME
OR UNDER MY SUPERVISION

STATE OF HAWAII
DEPARTMENT OF TRANSPORTATION
HIGHWAYS DIVISION

















BORING LOGS

PEARL HARBOR INTERCHANGE
F.A.I. PROJ. NO. I-HI-1(III)14


SCALE: AS SHOWN DATE: DEC. 14, 1973

SHEET NO. 3 OF 3 SHEETS

FED. ROAD DIST. NO.	STATE	FED. AID PROJ. NO.	FISCAL YEAR	SHEET NO.	TOTAL SHEETS
HAWAII	HAW.	I-H-11114	1974	3	234

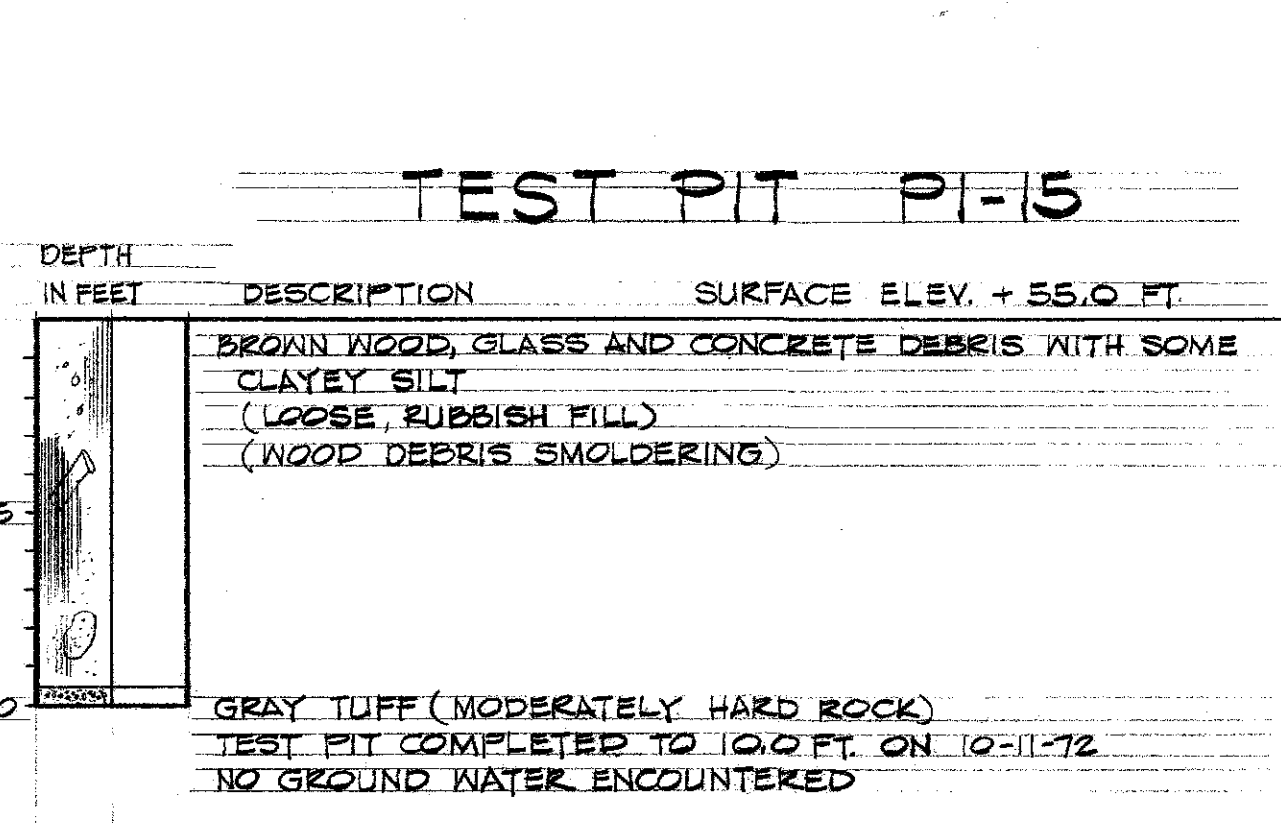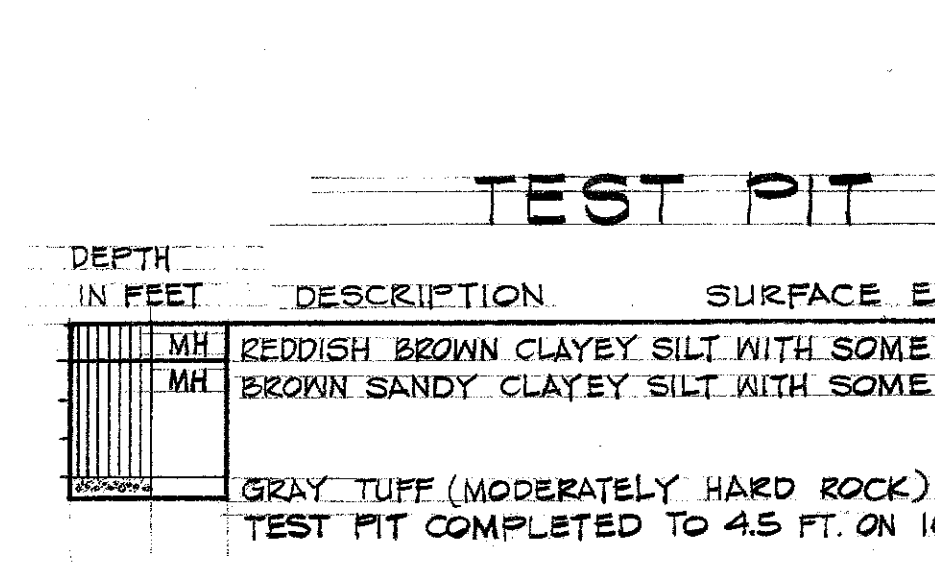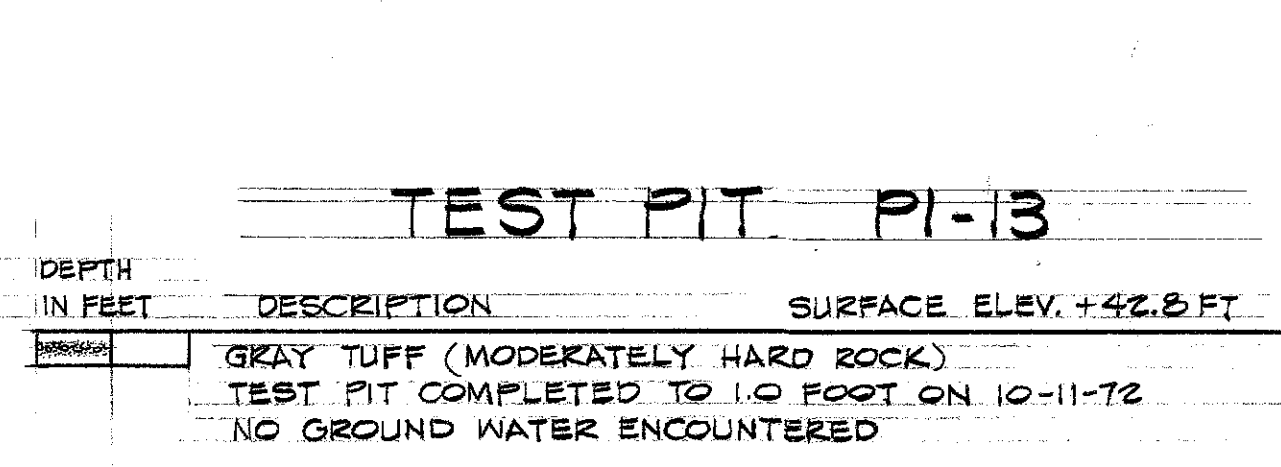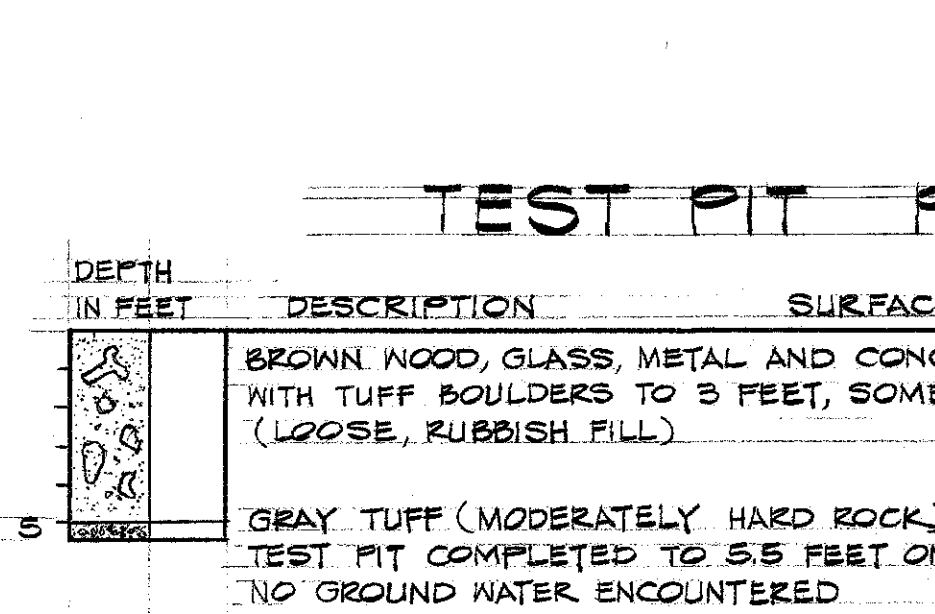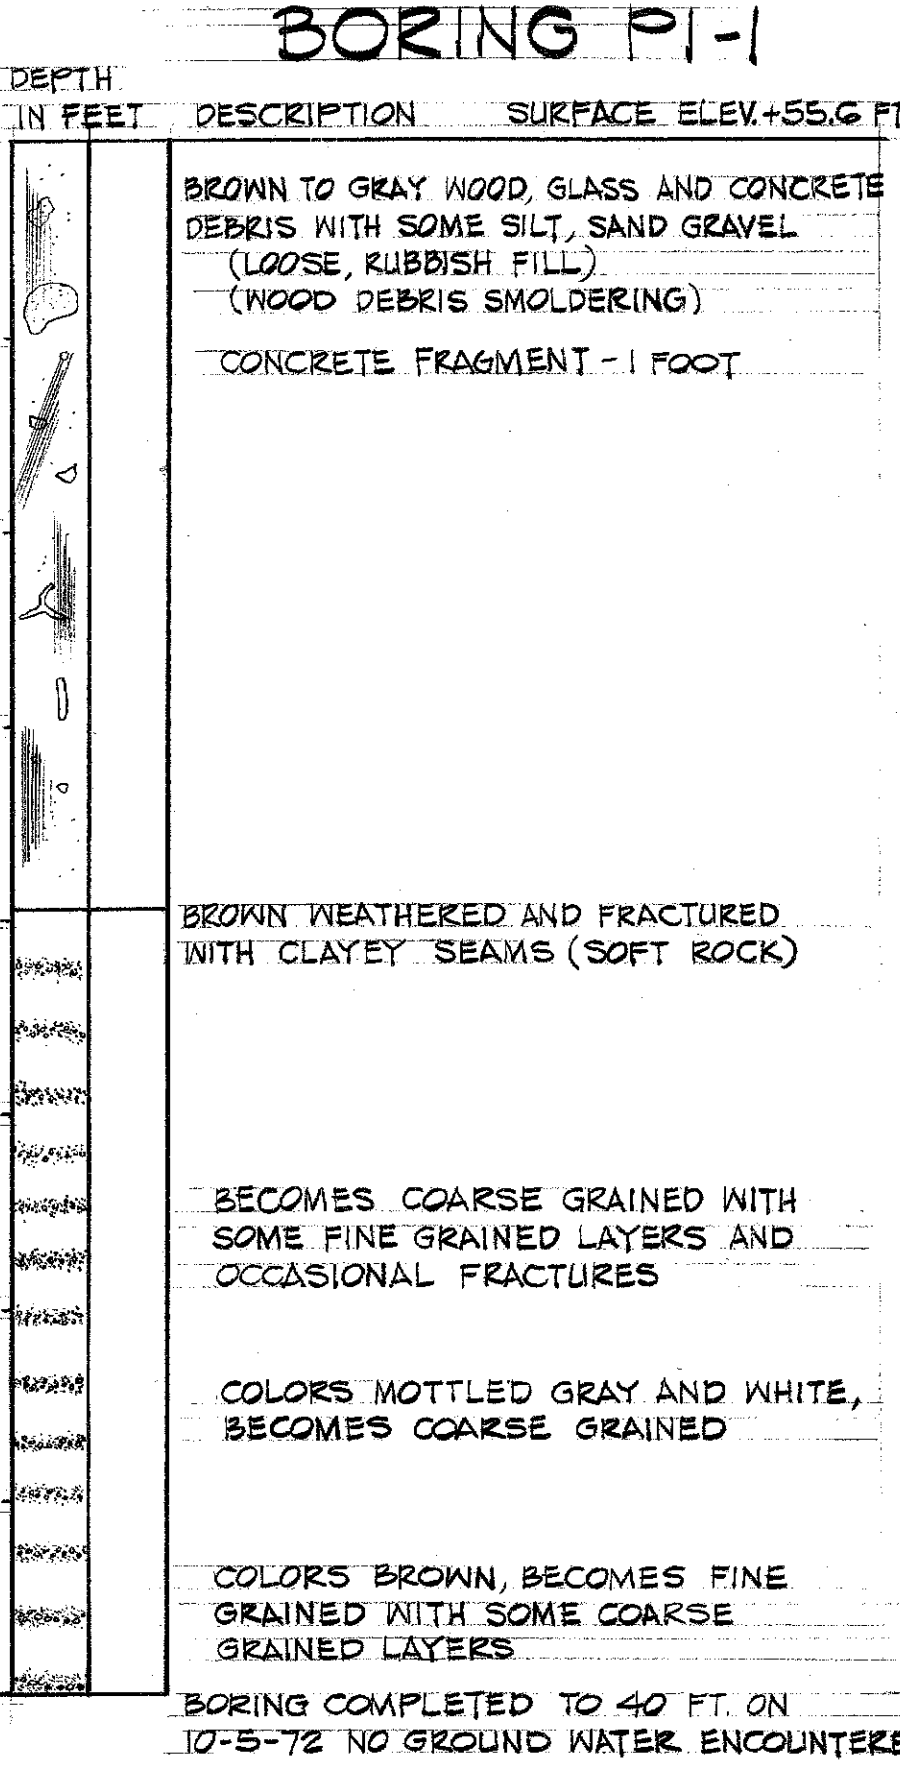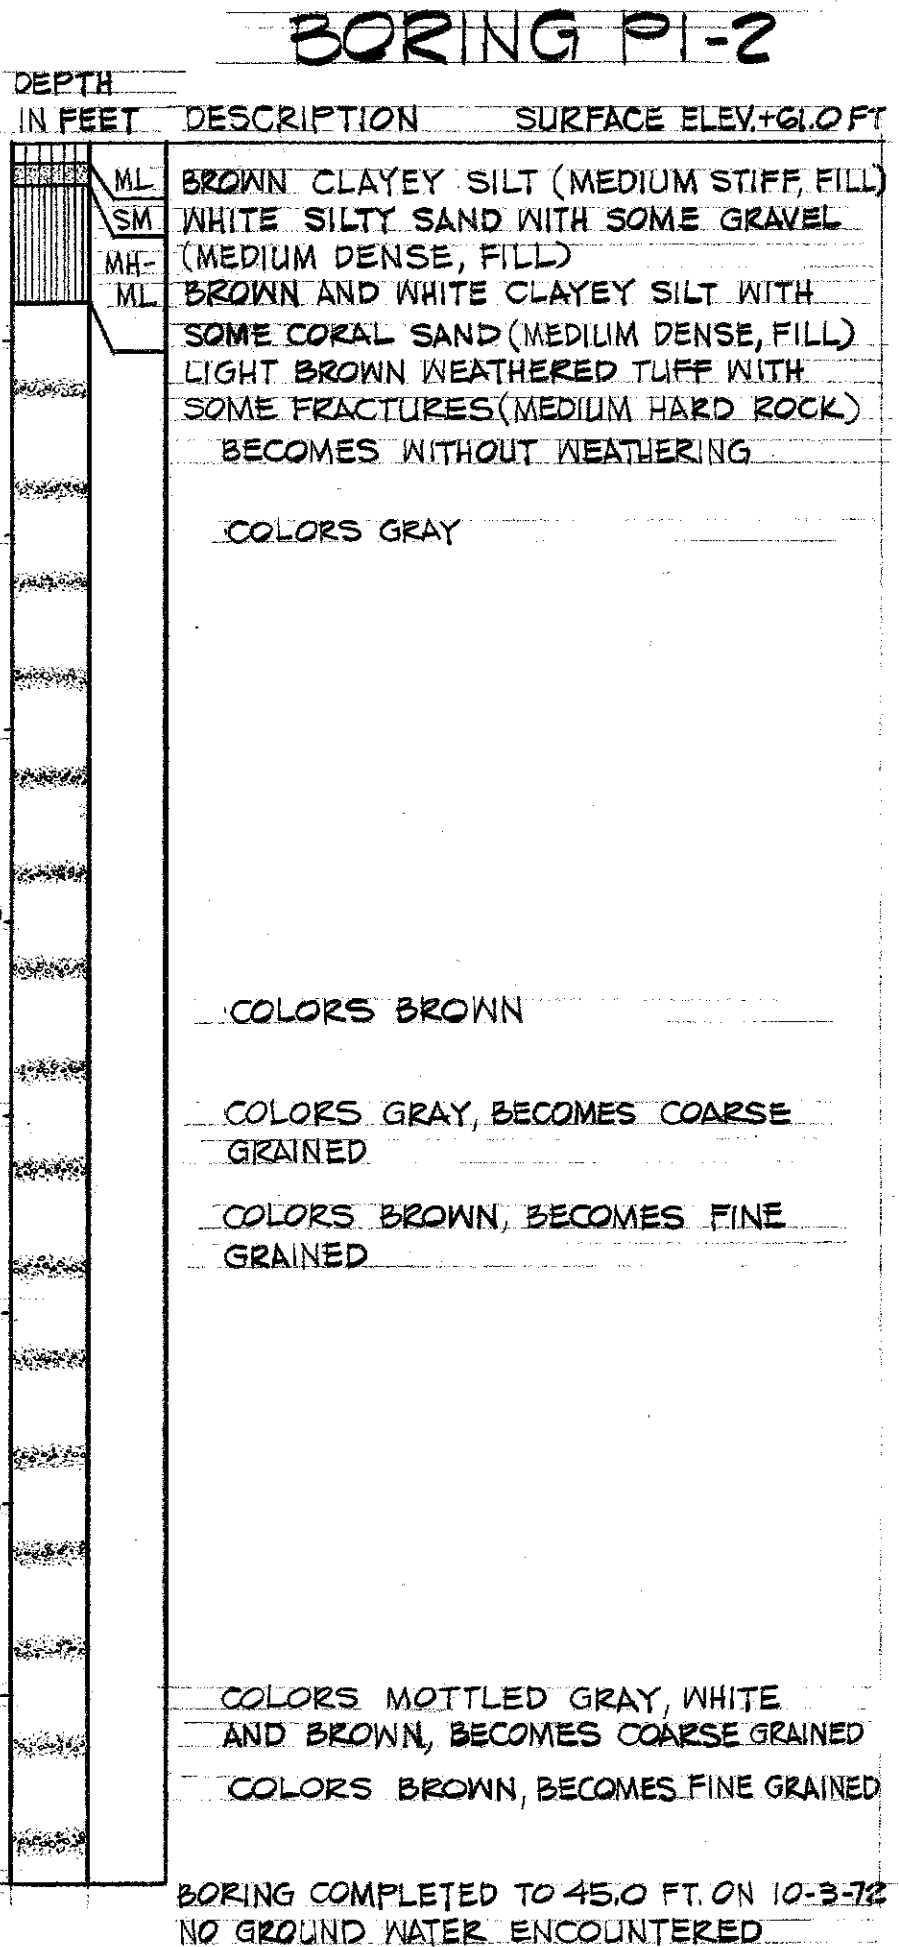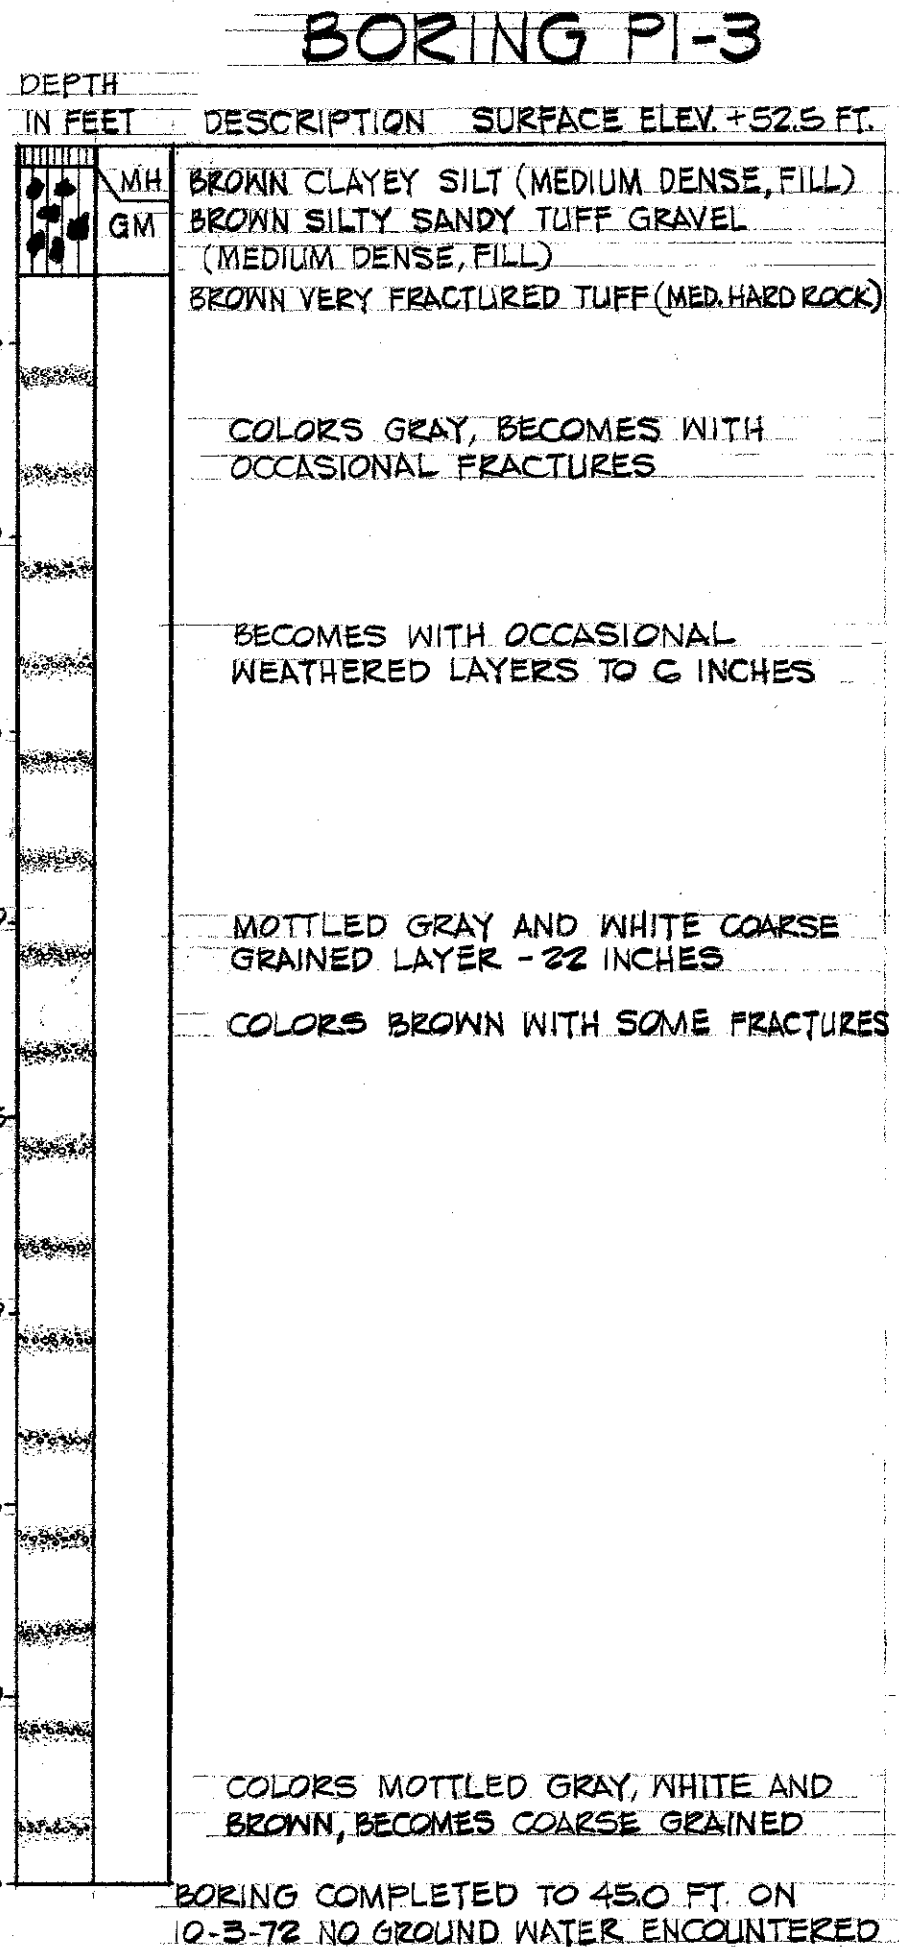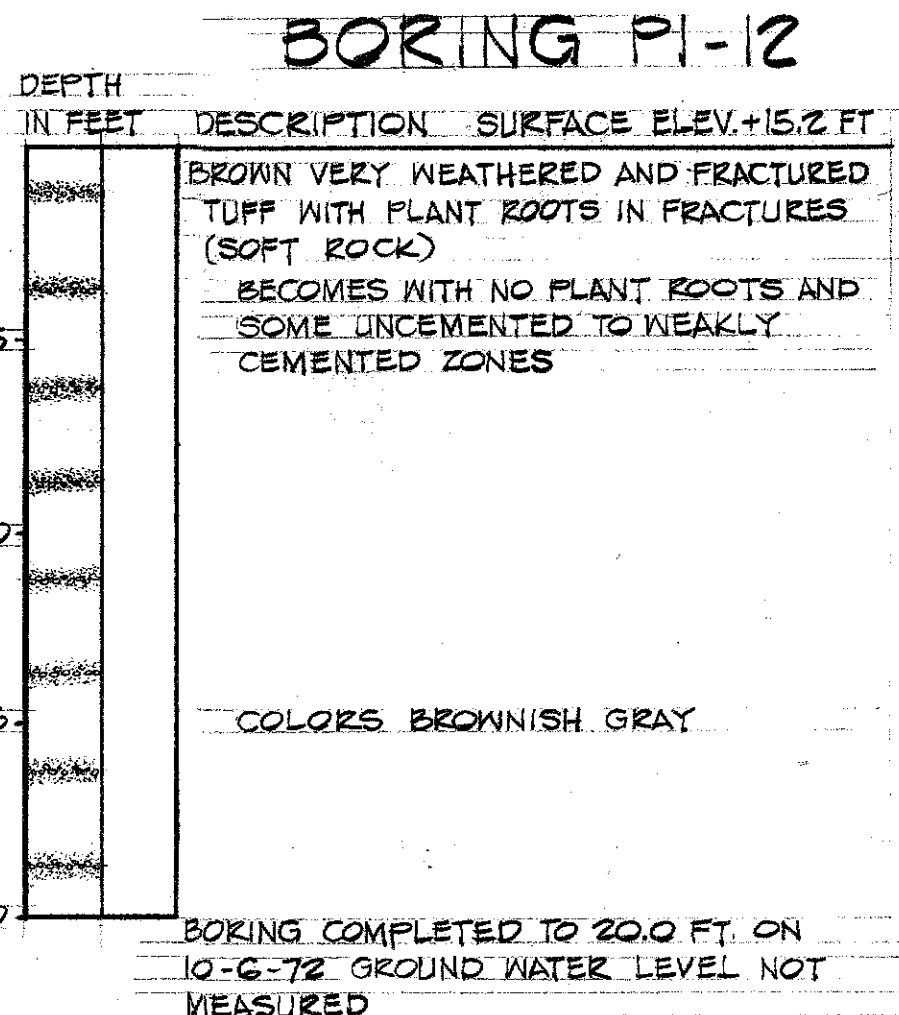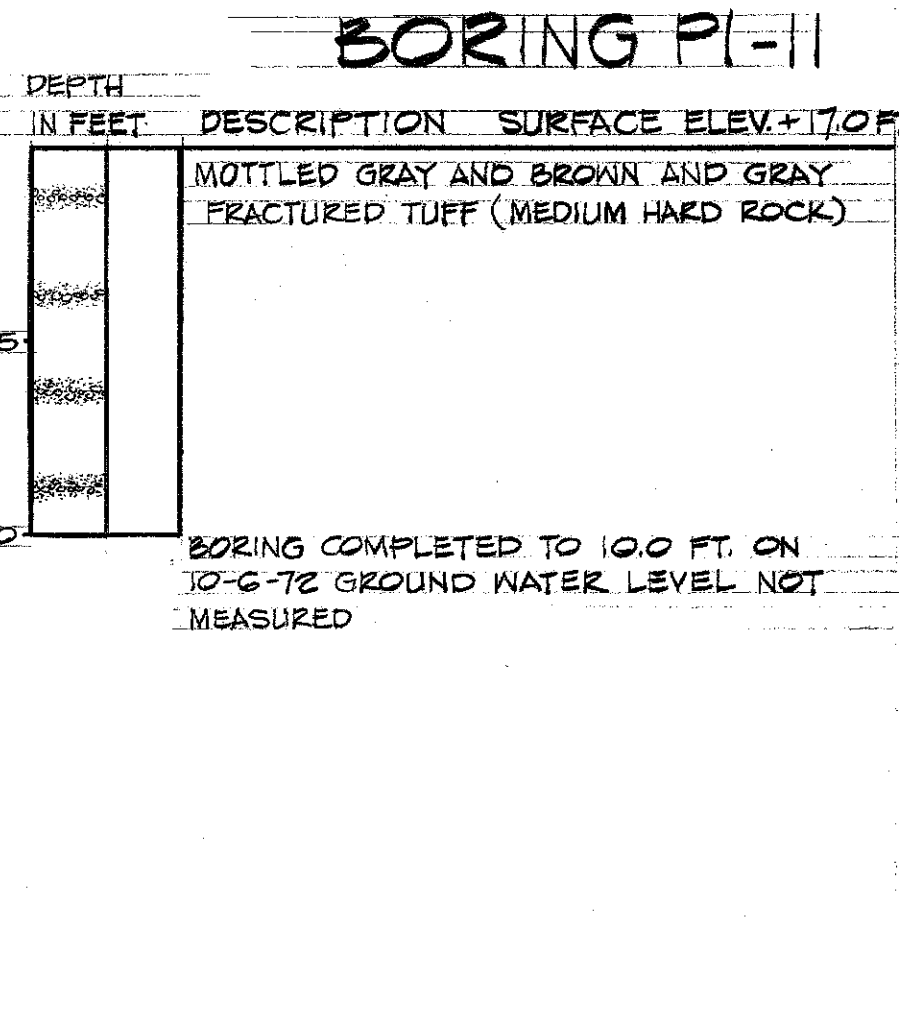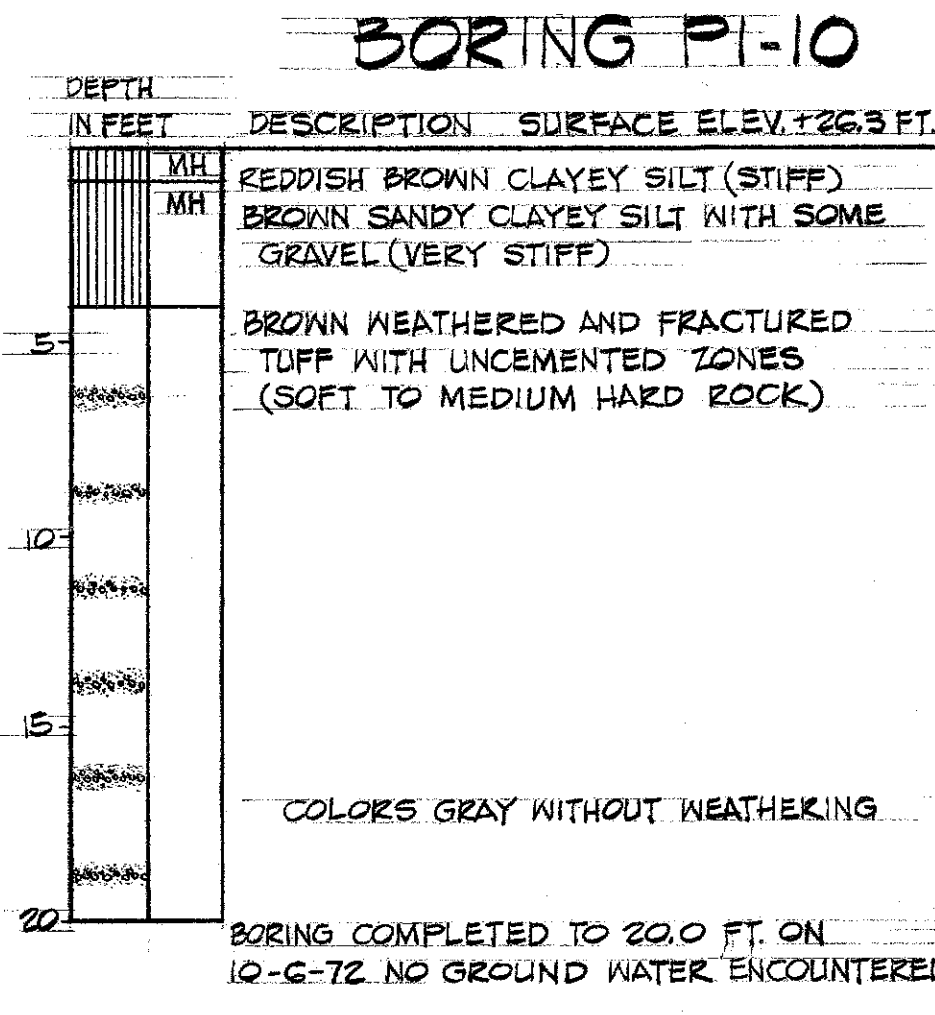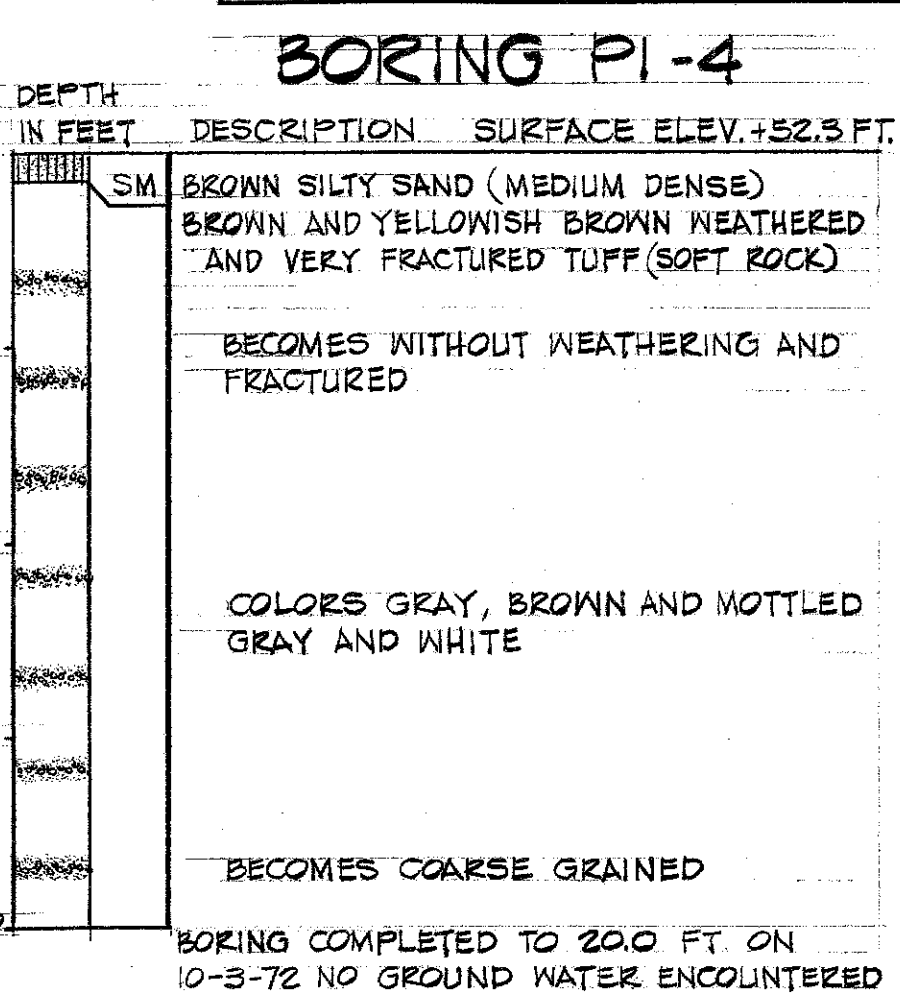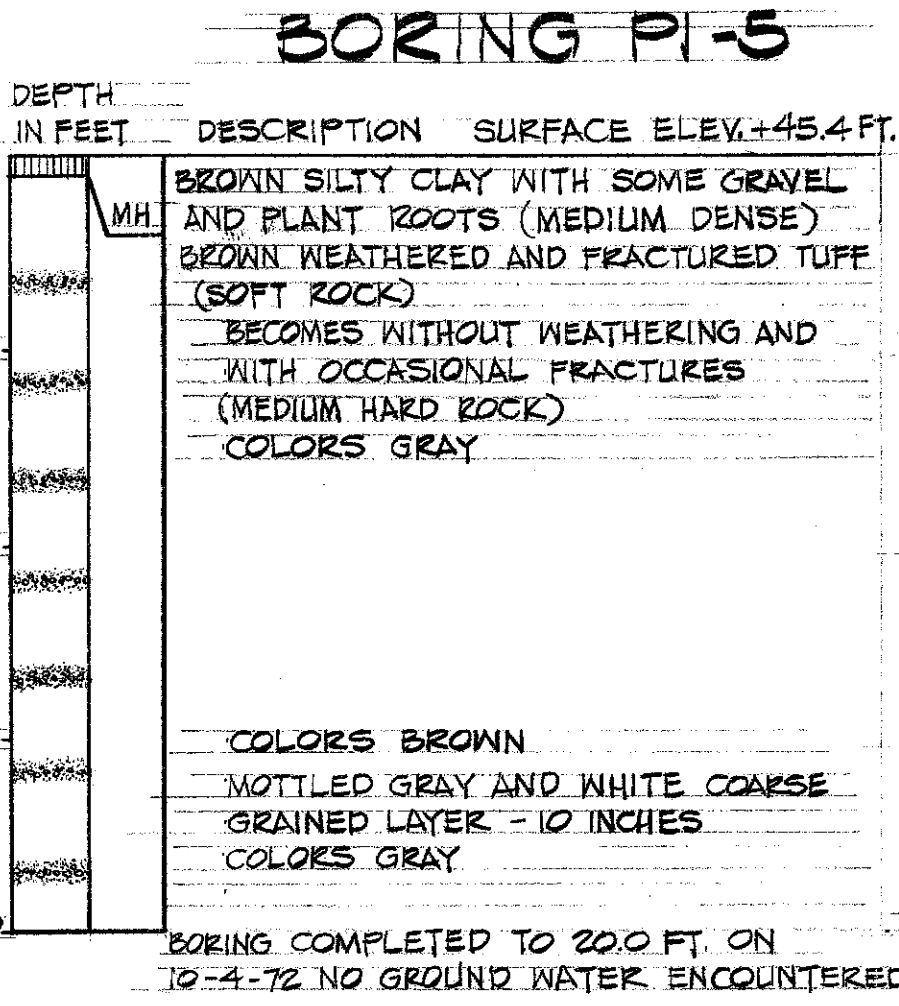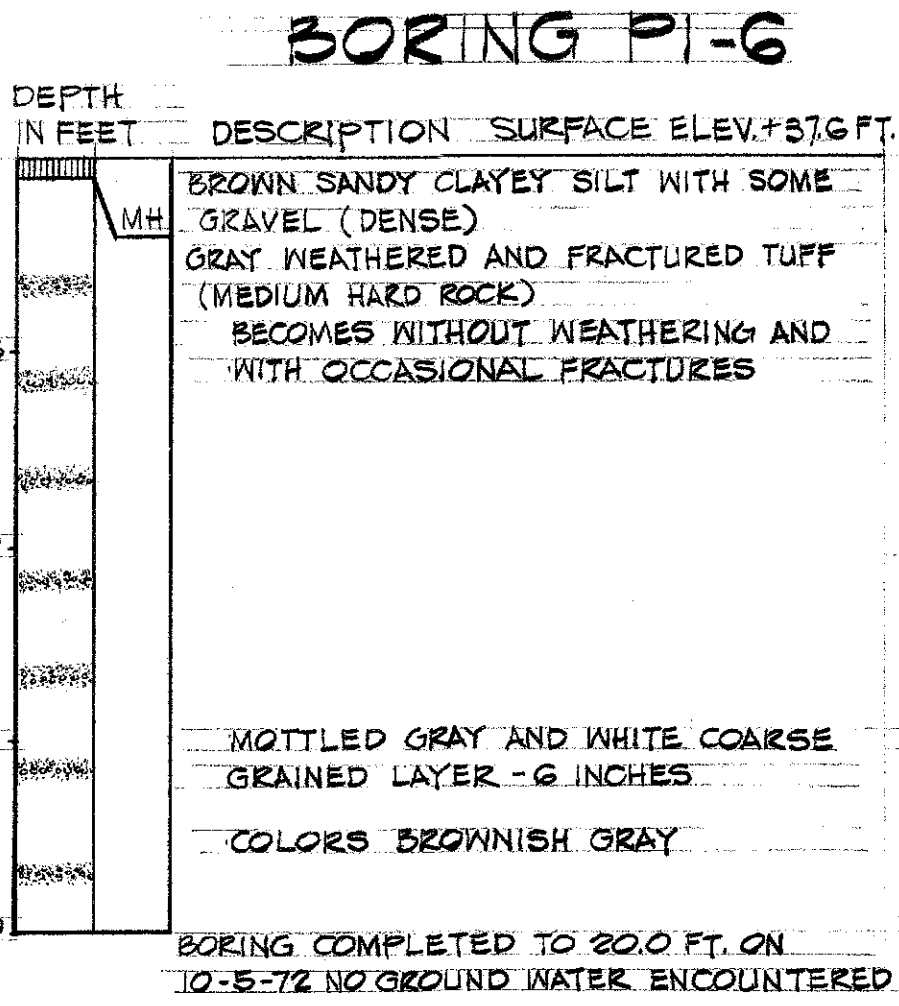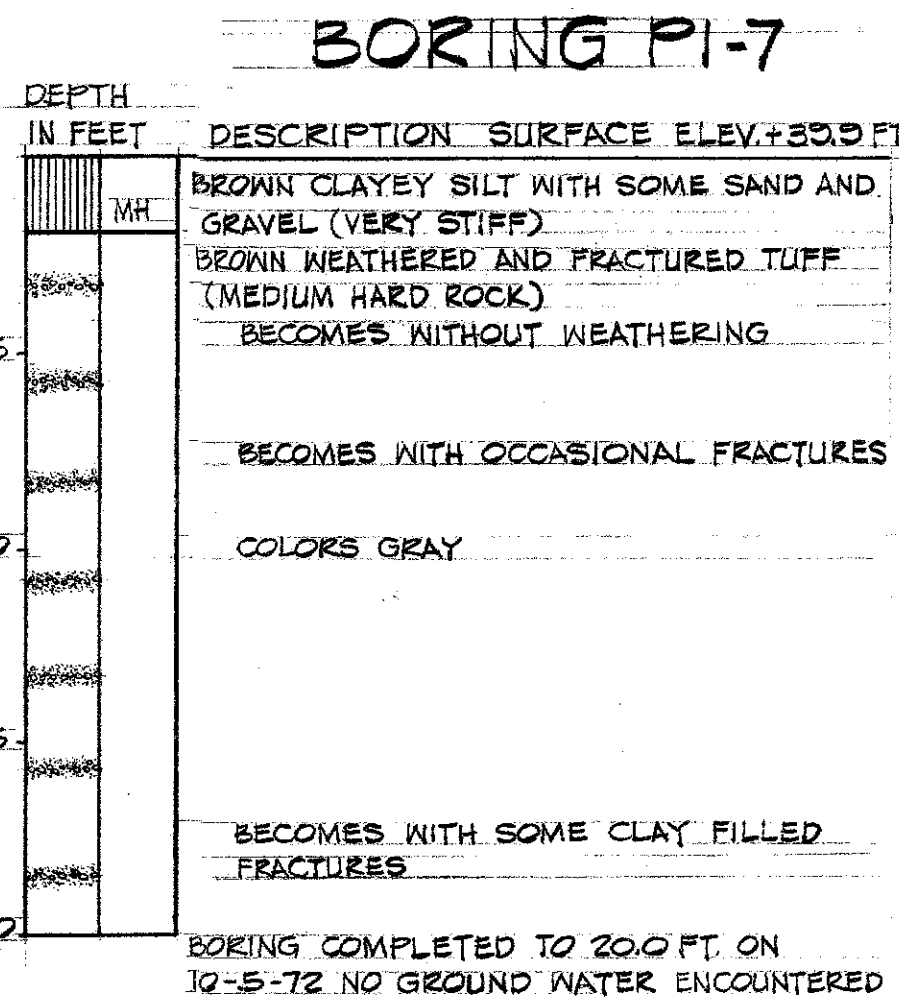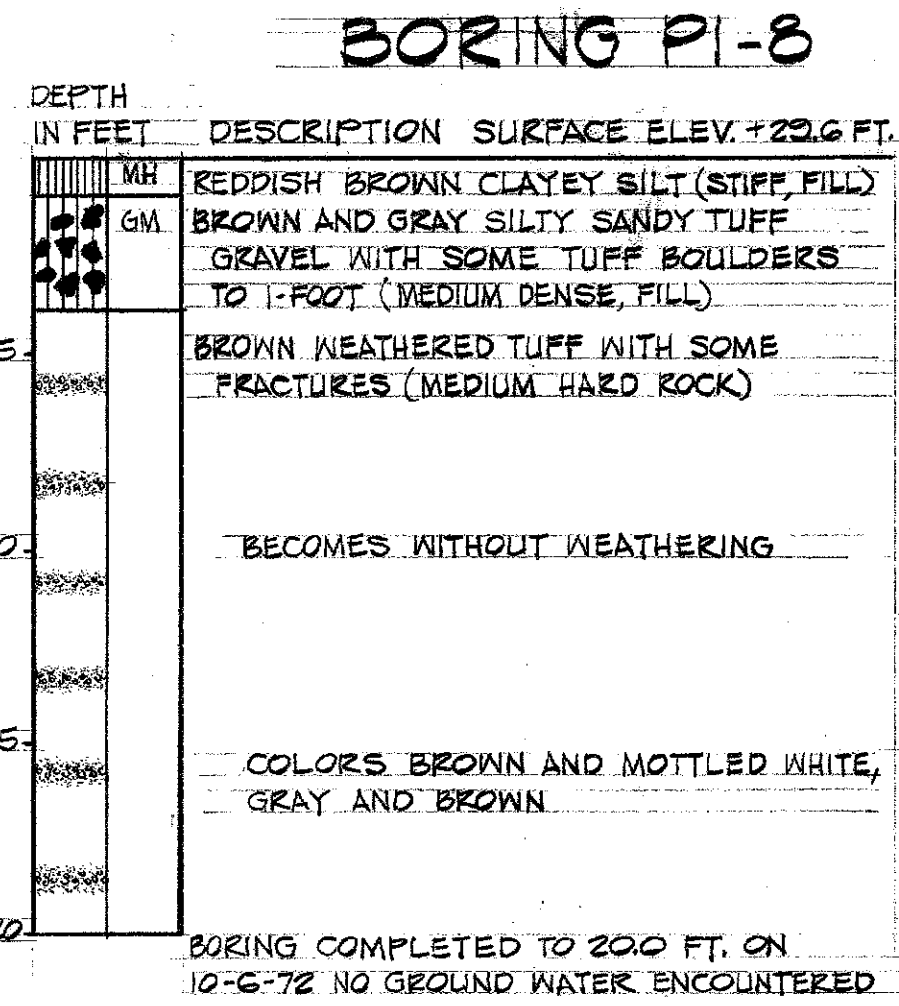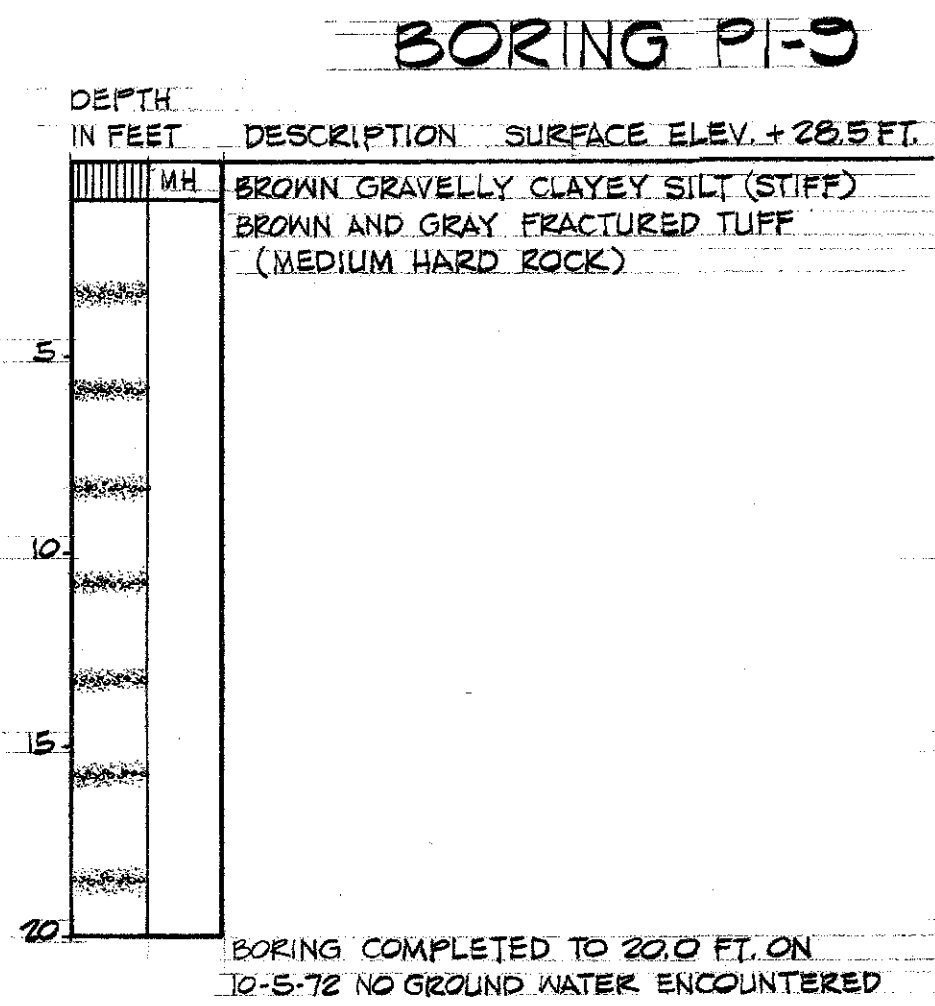

FOR REFERENCE ONLY

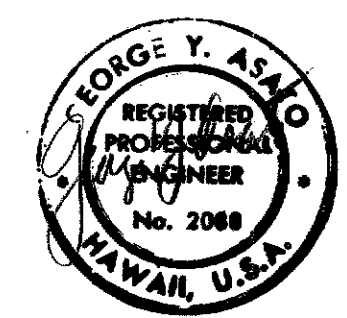

Willbert T. Takama
THIS WORK WAS PREPARED BY ME
OR UNDER MY SUPERVISION

STATE OF HAWAII
DEPARTMENT OF TRANSPORTATION
HIGHWAYS DIVISION

BORING AND TEST PIT LOGS

PEARL HARBOR INTERCHANGE
F.A.H. Proj. No. I-H-11114


Scale: As Shown Date: DEC 14, 1973

SHEET NO. 2 OF 3 SHEETS


SURVEY PLOTTED BY	DATE
DRAWN BY	
DESIGNED BY	
QUANTITIES BY	
CHECKED BY	
ORIGINAL PLAN	
NOTE BOOK	
No.	

FED. ROAD DIST. NO.	STATE	FED. AID PROJ. NO.	FISCAL YEAR	SHEET NO.	TOTAL SHEETS
HAWAII	HAW.	I-HI-1(III):14	1974	4	234


BORING 1

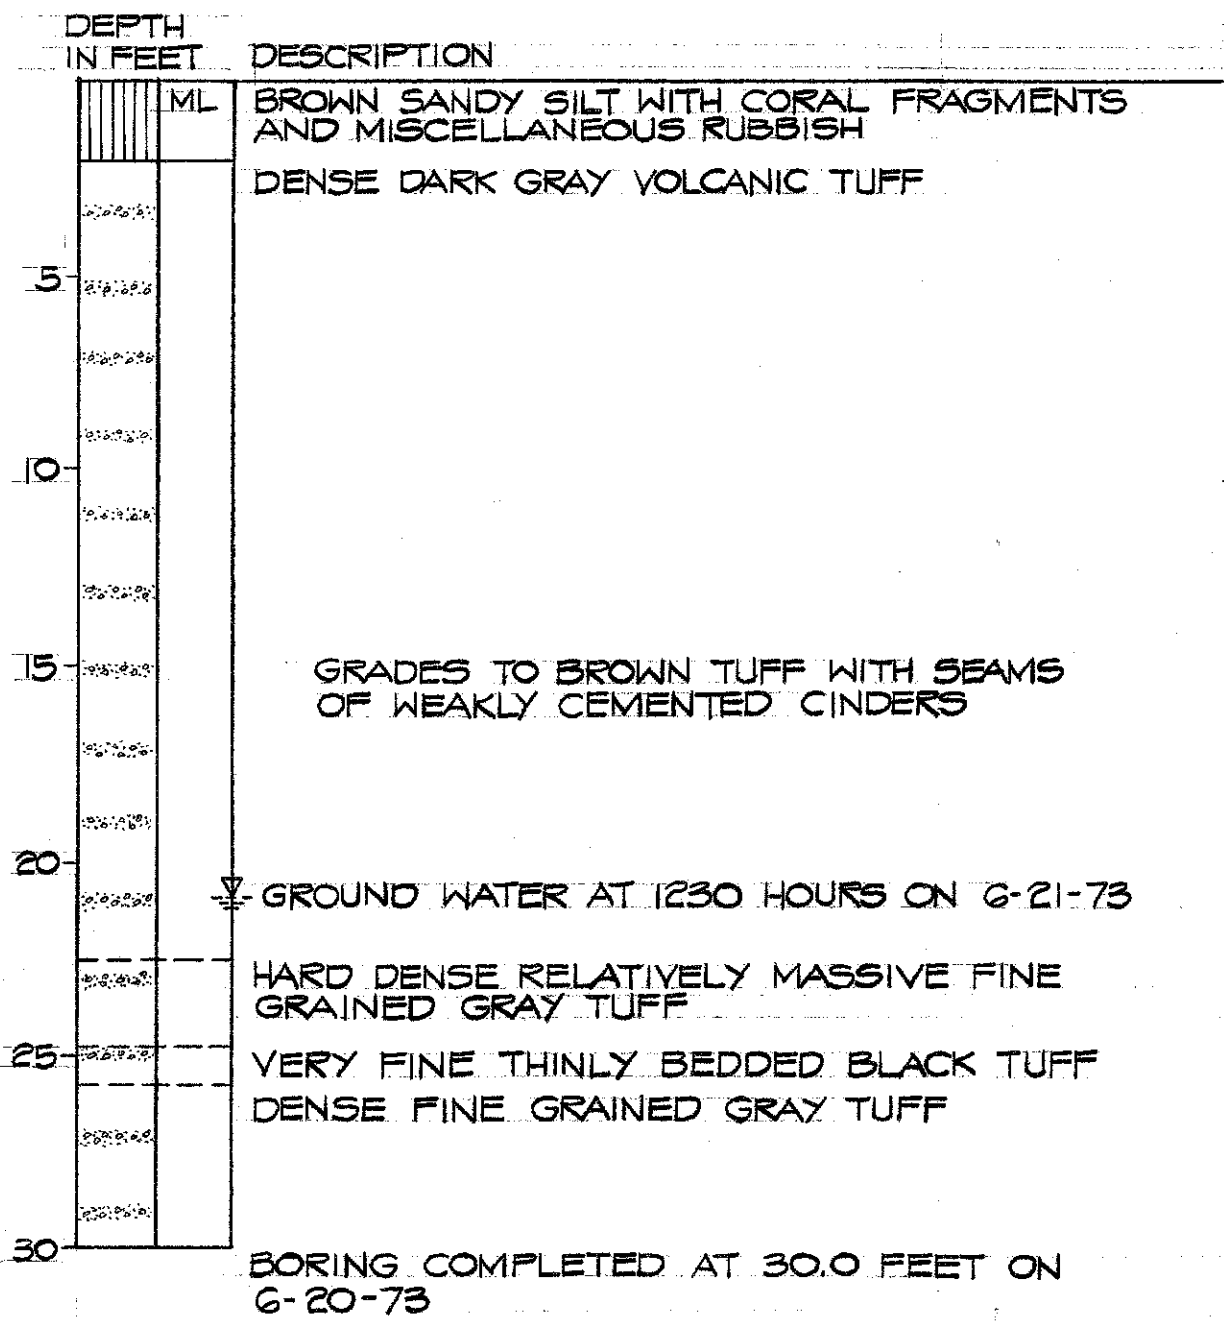


BORING 2

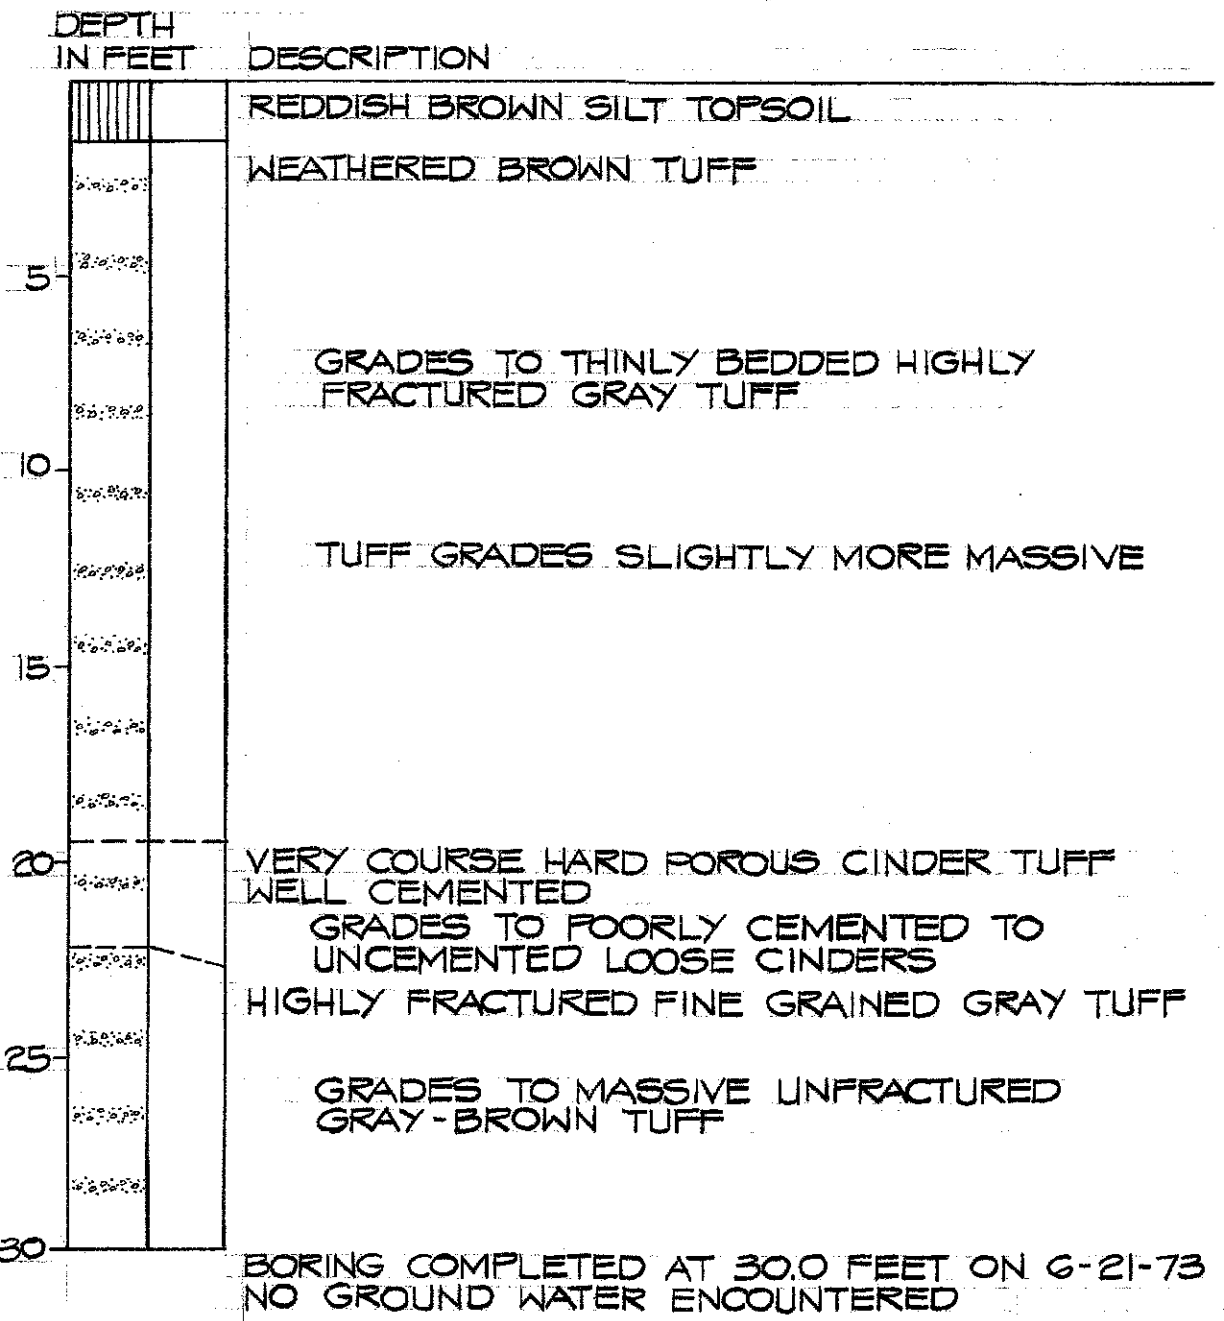

BORING 3

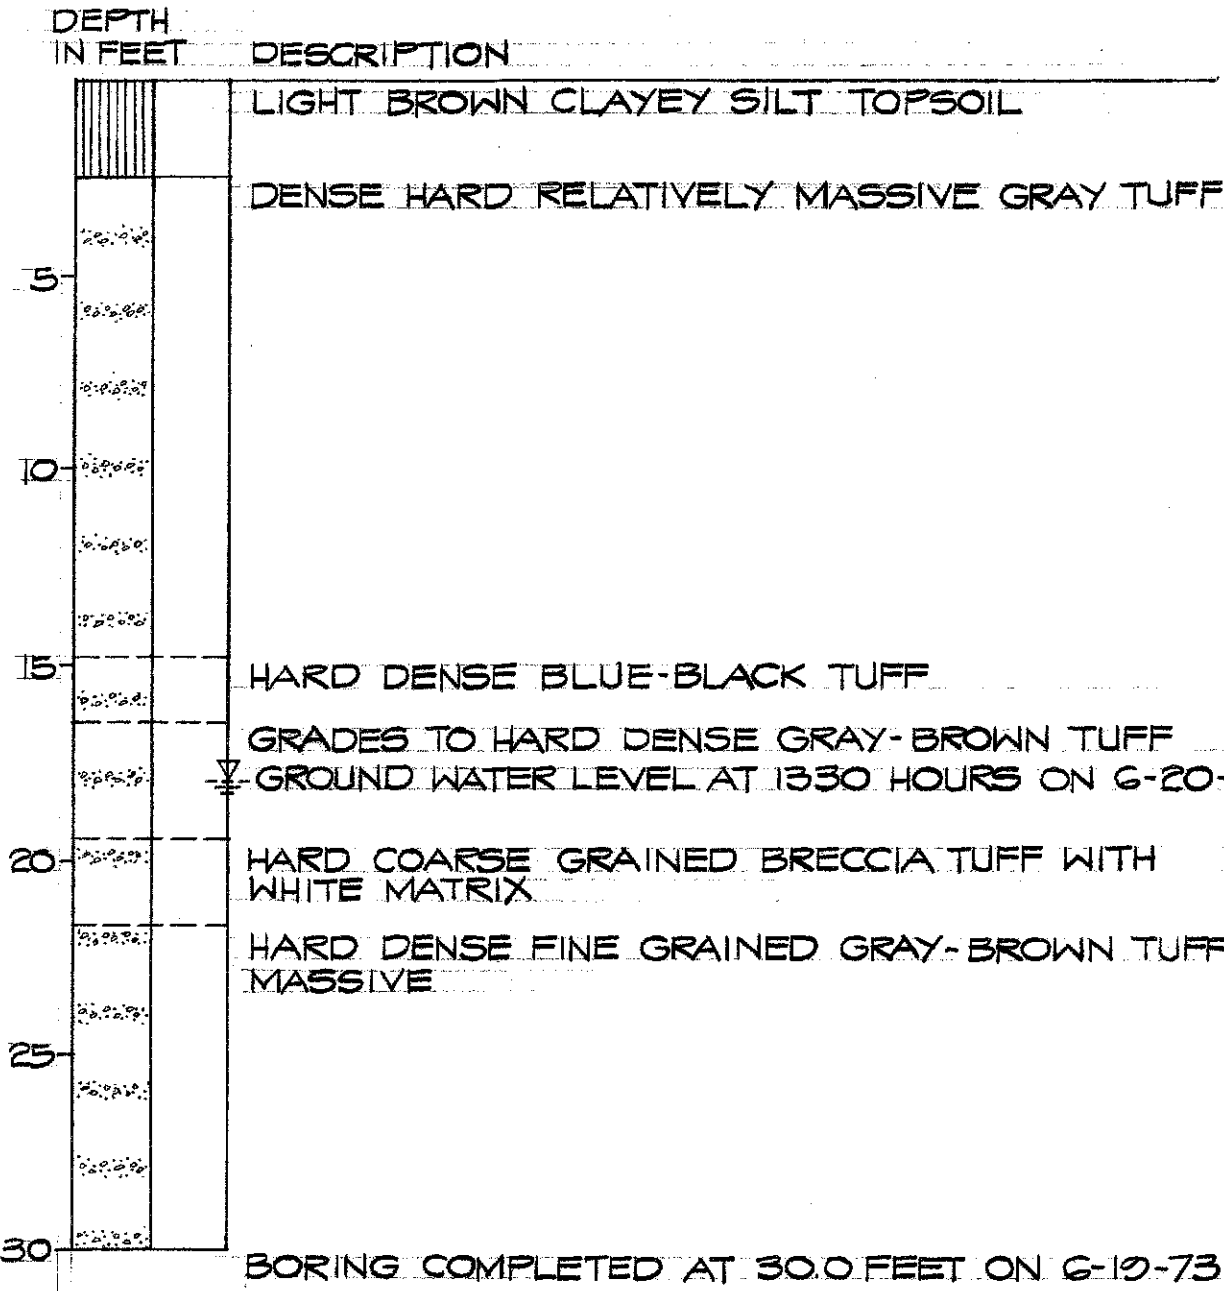

FOR
REFERENCE
ONLY

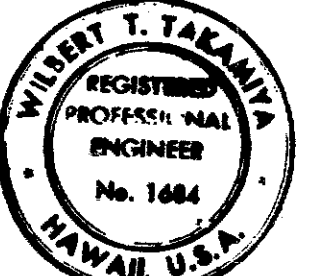

THIS WORK WAS PREPARED BY ME
OR UNDER MY SUPERVISION

STATE OF HAWAII
DEPARTMENT OF TRANSPORTATION
HIGHWAYS DIVISION

BORING LOGS

PEARL HARBOR INTERCHANGE
P.H.I. PROJ. NO. I-HI-1(III):14

SCALE: AS SHOWN DATE: DEC. 14, 1973

SHEET NO. 3 OF 3 SHEETS

ORIGINAL PLAN	SURVEY PLOTTED BY	DATE
NOTE BOOK	DRAWN BY	"
No.	DESIGNED BY	"
	QUANTITIES BY	"
	CHECKED BY	"