
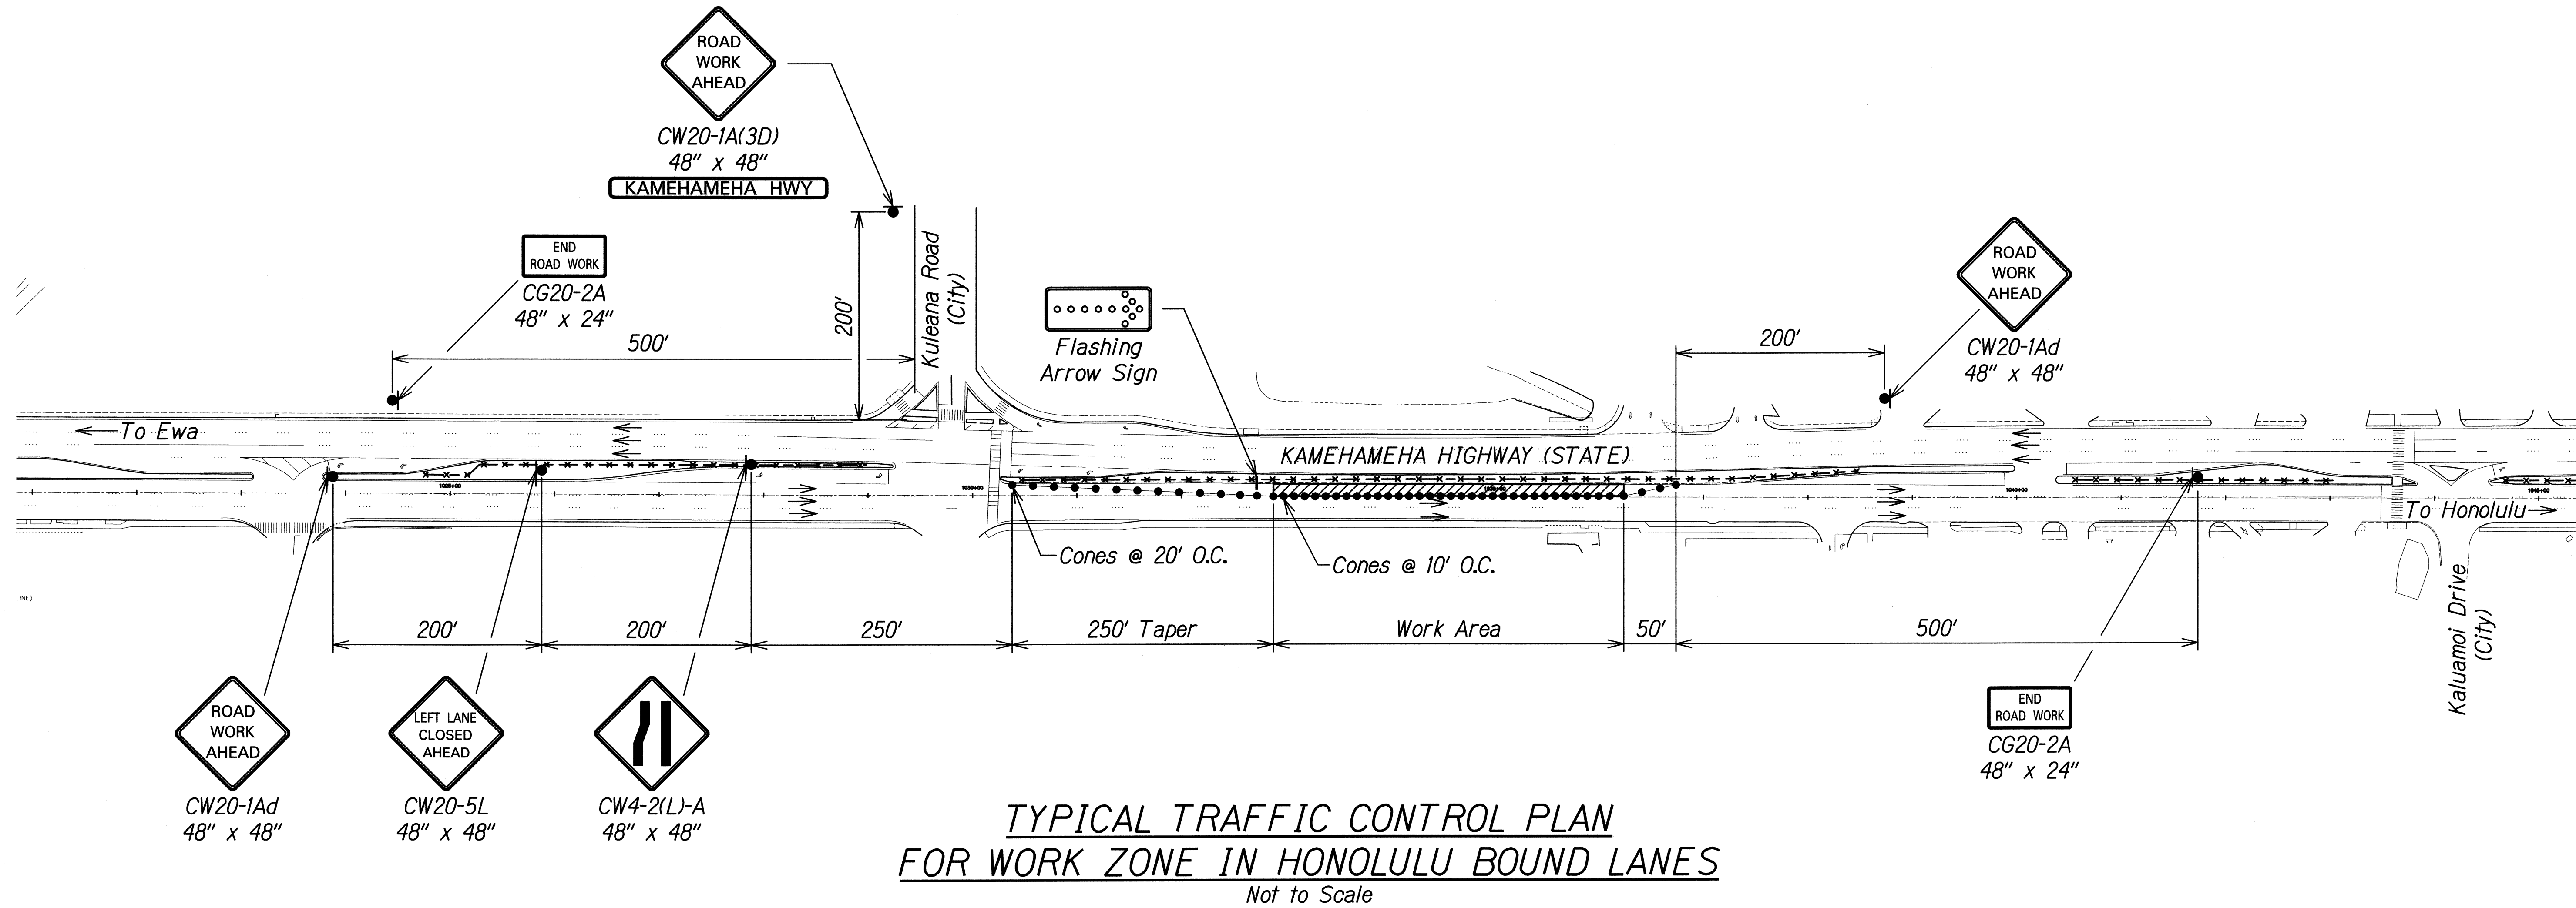
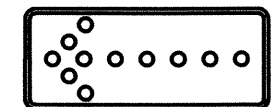


FED. ROAD DIST. NO.	STATE	PROJECT NO.	FISCAL YEAR	SHEET NO.	TOTAL SHEETS
HAWAII	HAW.	99D/G-02-08	2008	88	89

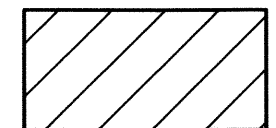


LEGEND:

-  Sign
-  Cones or Delineator
-  Traffic Flow
-  Warning Sign
(Location Signs in Sidewalk Areas, unless shown otherwise)
-  Flashing Arrow Panel
-  Work Area

SURVEY PLOTTED BY	DATE
DRAWN BY	
TRACED BY	
NOTED BY	
CHECKED BY	
ORIGINAL PLAN	
NOTE BOOK	
N.	

J:/Kam Hwy Sams Club/Microstation/Plans/top01.dgn

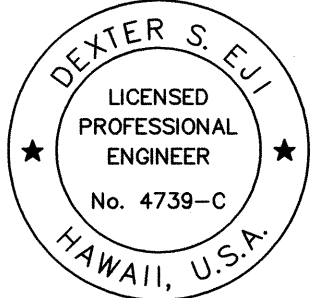

DEXTER S. EJI
LICENSED PROFESSIONAL ENGINEER
No. 4739-C
HAWAII, U.S.A.

THIS WORK WAS PREPARED BY ME OR UNDER MY SUPERVISION.

Dexter S. Eji
SIGNATURE
4/30/2010
EXPIRATION DATE OF THE LICENSE

STATE OF HAWAII
DEPARTMENT OF TRANSPORTATION
HIGHWAYS DIVISION


TRAFFIC CONTROL - 1

**KAMEHAMEHA HIGHWAY MEDIAN FENCING IMPROVEMENTS
VICINITY OF ACACIA ROAD TO SALT LAKE BOULEVARD**

PROJECT NO. 99D/G-02-08

Scale: None Date: April 2008

FED. ROAD DIST. NO.	STATE	PROJECT NO.	FISCAL YEAR	SHEET NO.	TOTAL SHEETS
HAWAII	HAW.	99D/G-02-08	2008	89	89

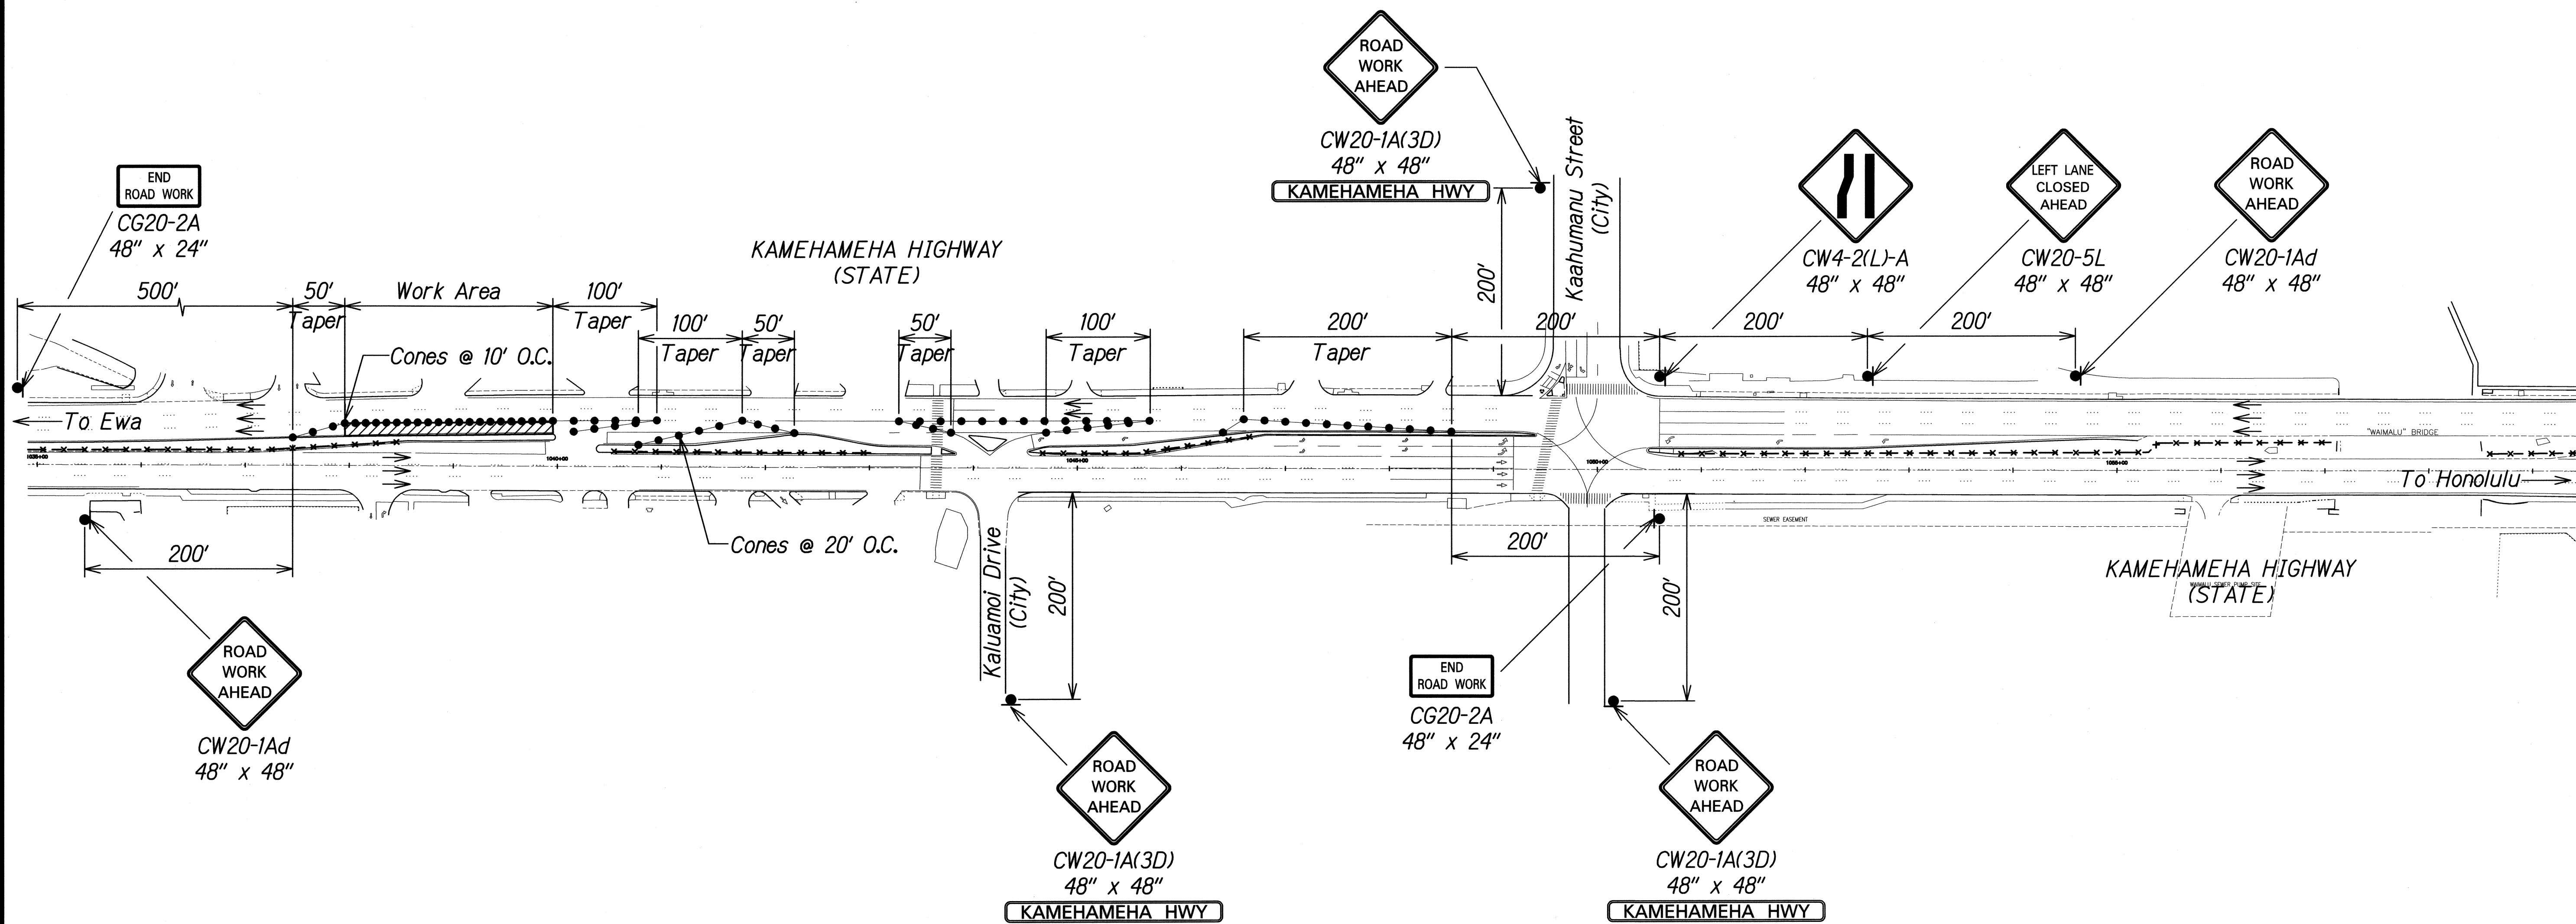

**TYPICAL TRAFFIC CONTROL PLAN
FOR WORK ZONE IN EWA BOUND LANES**
Not to Scale

LEGEND:

- Sign
- Cones or Delineator
- Traffic Flow
- Warning Sign
(Location Signs in Sidewalk Areas, unless shown otherwise)
- Flashing Arrow Panel
- Work Area

ORIGINAL PLAN	SURVEY PLOTTED BY	DATE
	DRAWN BY	
	TRACED BY	
	NOTED BY	
NOTE BOOK	QUANTITIES BY	
	CHECKED BY	
	N ^o .	

Jr./Kam Hwy Sams Club/Microstation/Plans/top02.dgn

THIS WORK WAS PREPARED BY ME OR UNDER MY SUPERVISION.

[Signature] 4/30/2010
SIGNATURE EXPIRATION DATE OF THE LICENSE

STATE OF HAWAII
DEPARTMENT OF TRANSPORTATION
HIGHWAYS DIVISION

TRAFFIC CONTROL - 2

KAMEHAMEHA HIGHWAY MEDIAN FENCING IMPROVEMENTS
VICINITY OF ACACIA ROAD TO SALT LAKE BOULEVARD
PROJECT NO. 99D/G-02-08

Scale: None Date: April 2008