


FED. ROAD DIST. NO.	STATE	FED. AID PROJ. NO.	FISCAL YEAR	SHEET NO.	TOTAL SHEETS
HAWAII	HAW.	NH-099-1(24)	2007	27	74

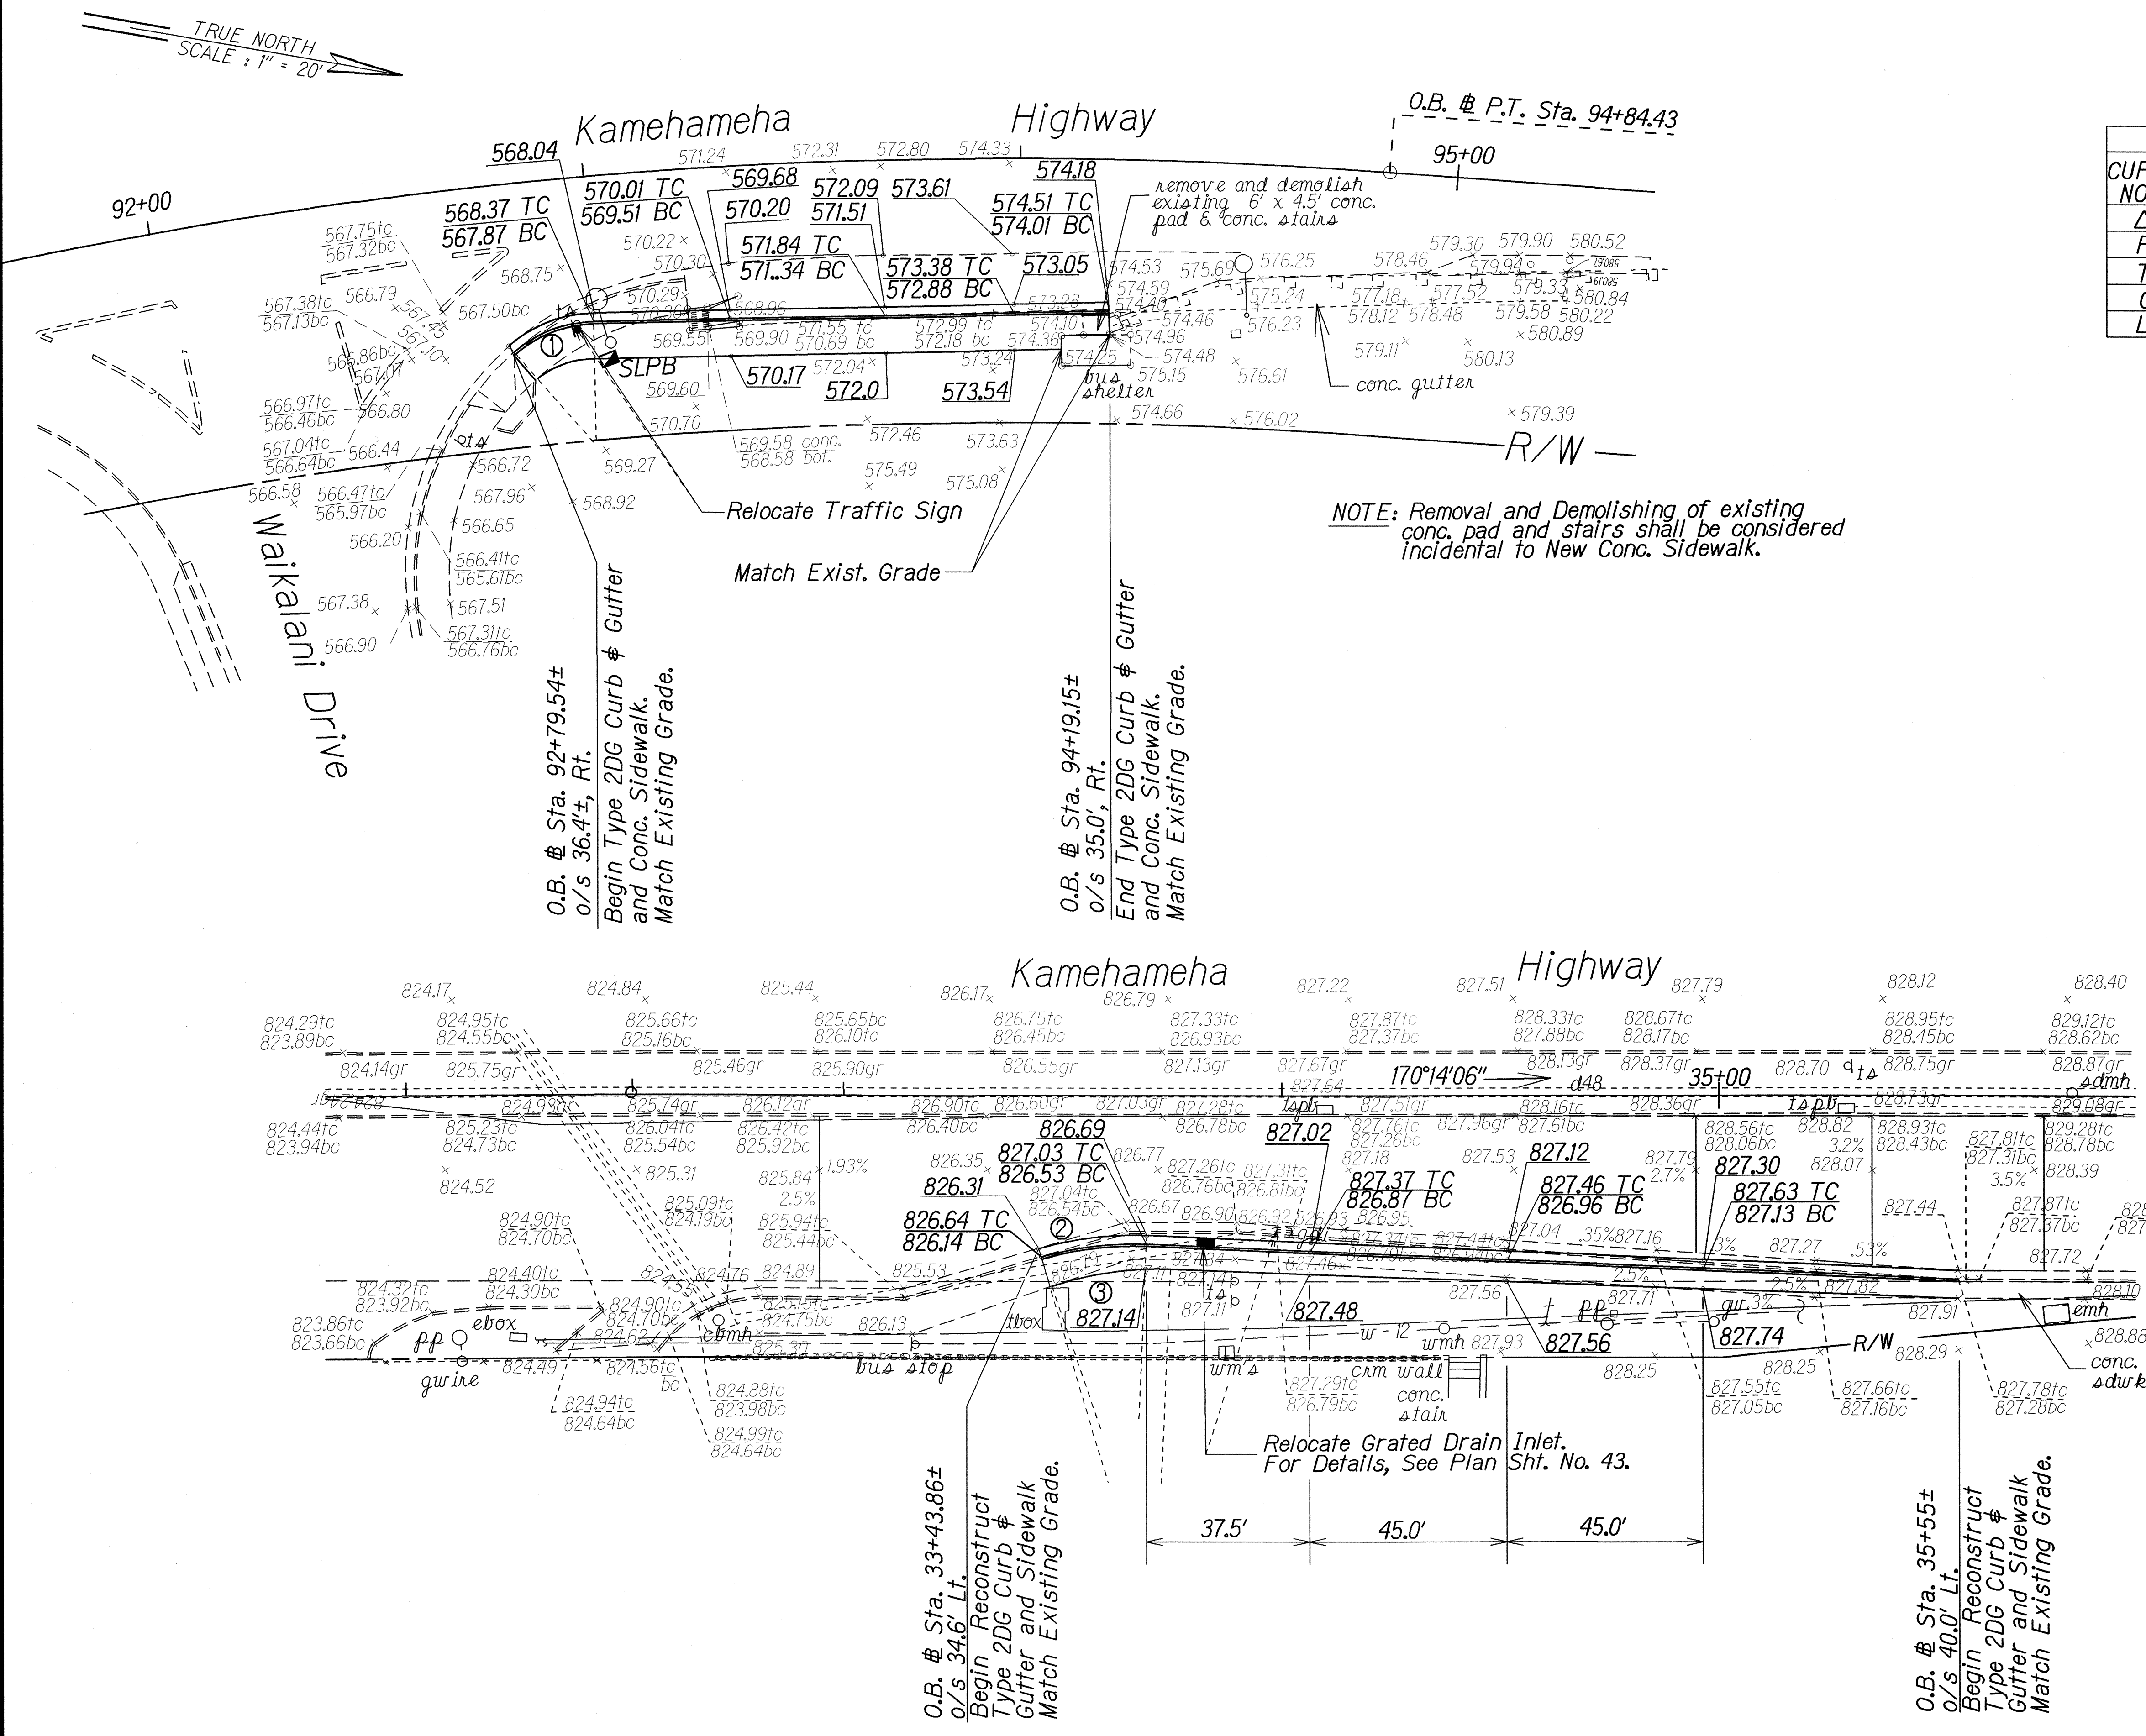

CURVE NO.	CURVE DATA		
	①	②	③
Δ	40°07'4.95"	18°52'15.16"	21°20'21.79"
R	30.22'	75.75'	73.91'
T	11.03'	12.59'	13.90'
C	20.73'	24.95'	27.48'
Lc	21.16'	24.84'	27.32'

SURVEY PLOTTED BY	DATE
DRAWN BY	
CHECKED BY	
DESIGNED BY	
QUANTITIES BY	
CHECKED BY	
NOTE BOOK	
N _o	

STATE OF HAWAII
DEPARTMENT OF TRANSPORTATION
HIGHWAYS DIVISION

PAVEMENT GRADE PLAN
KAMEHAMEHA HIGHWAY REHABILITATION
WAIHAU STREET to H-2 INTERCHANGE
FEDERAL AID PROJECT NO. NH-099-1(24)

Scale: 1"=20' Date: Feb., 2006

SHEET No. 1 OF 1 SHEETS