



FED. ROAD DIST. NO.	STATE	PROJ. NO.	FISCAL YEAR	SHEET NO.	TOTAL SHEETS
OAHU	HAW.	99C-01-13	2014	15	41

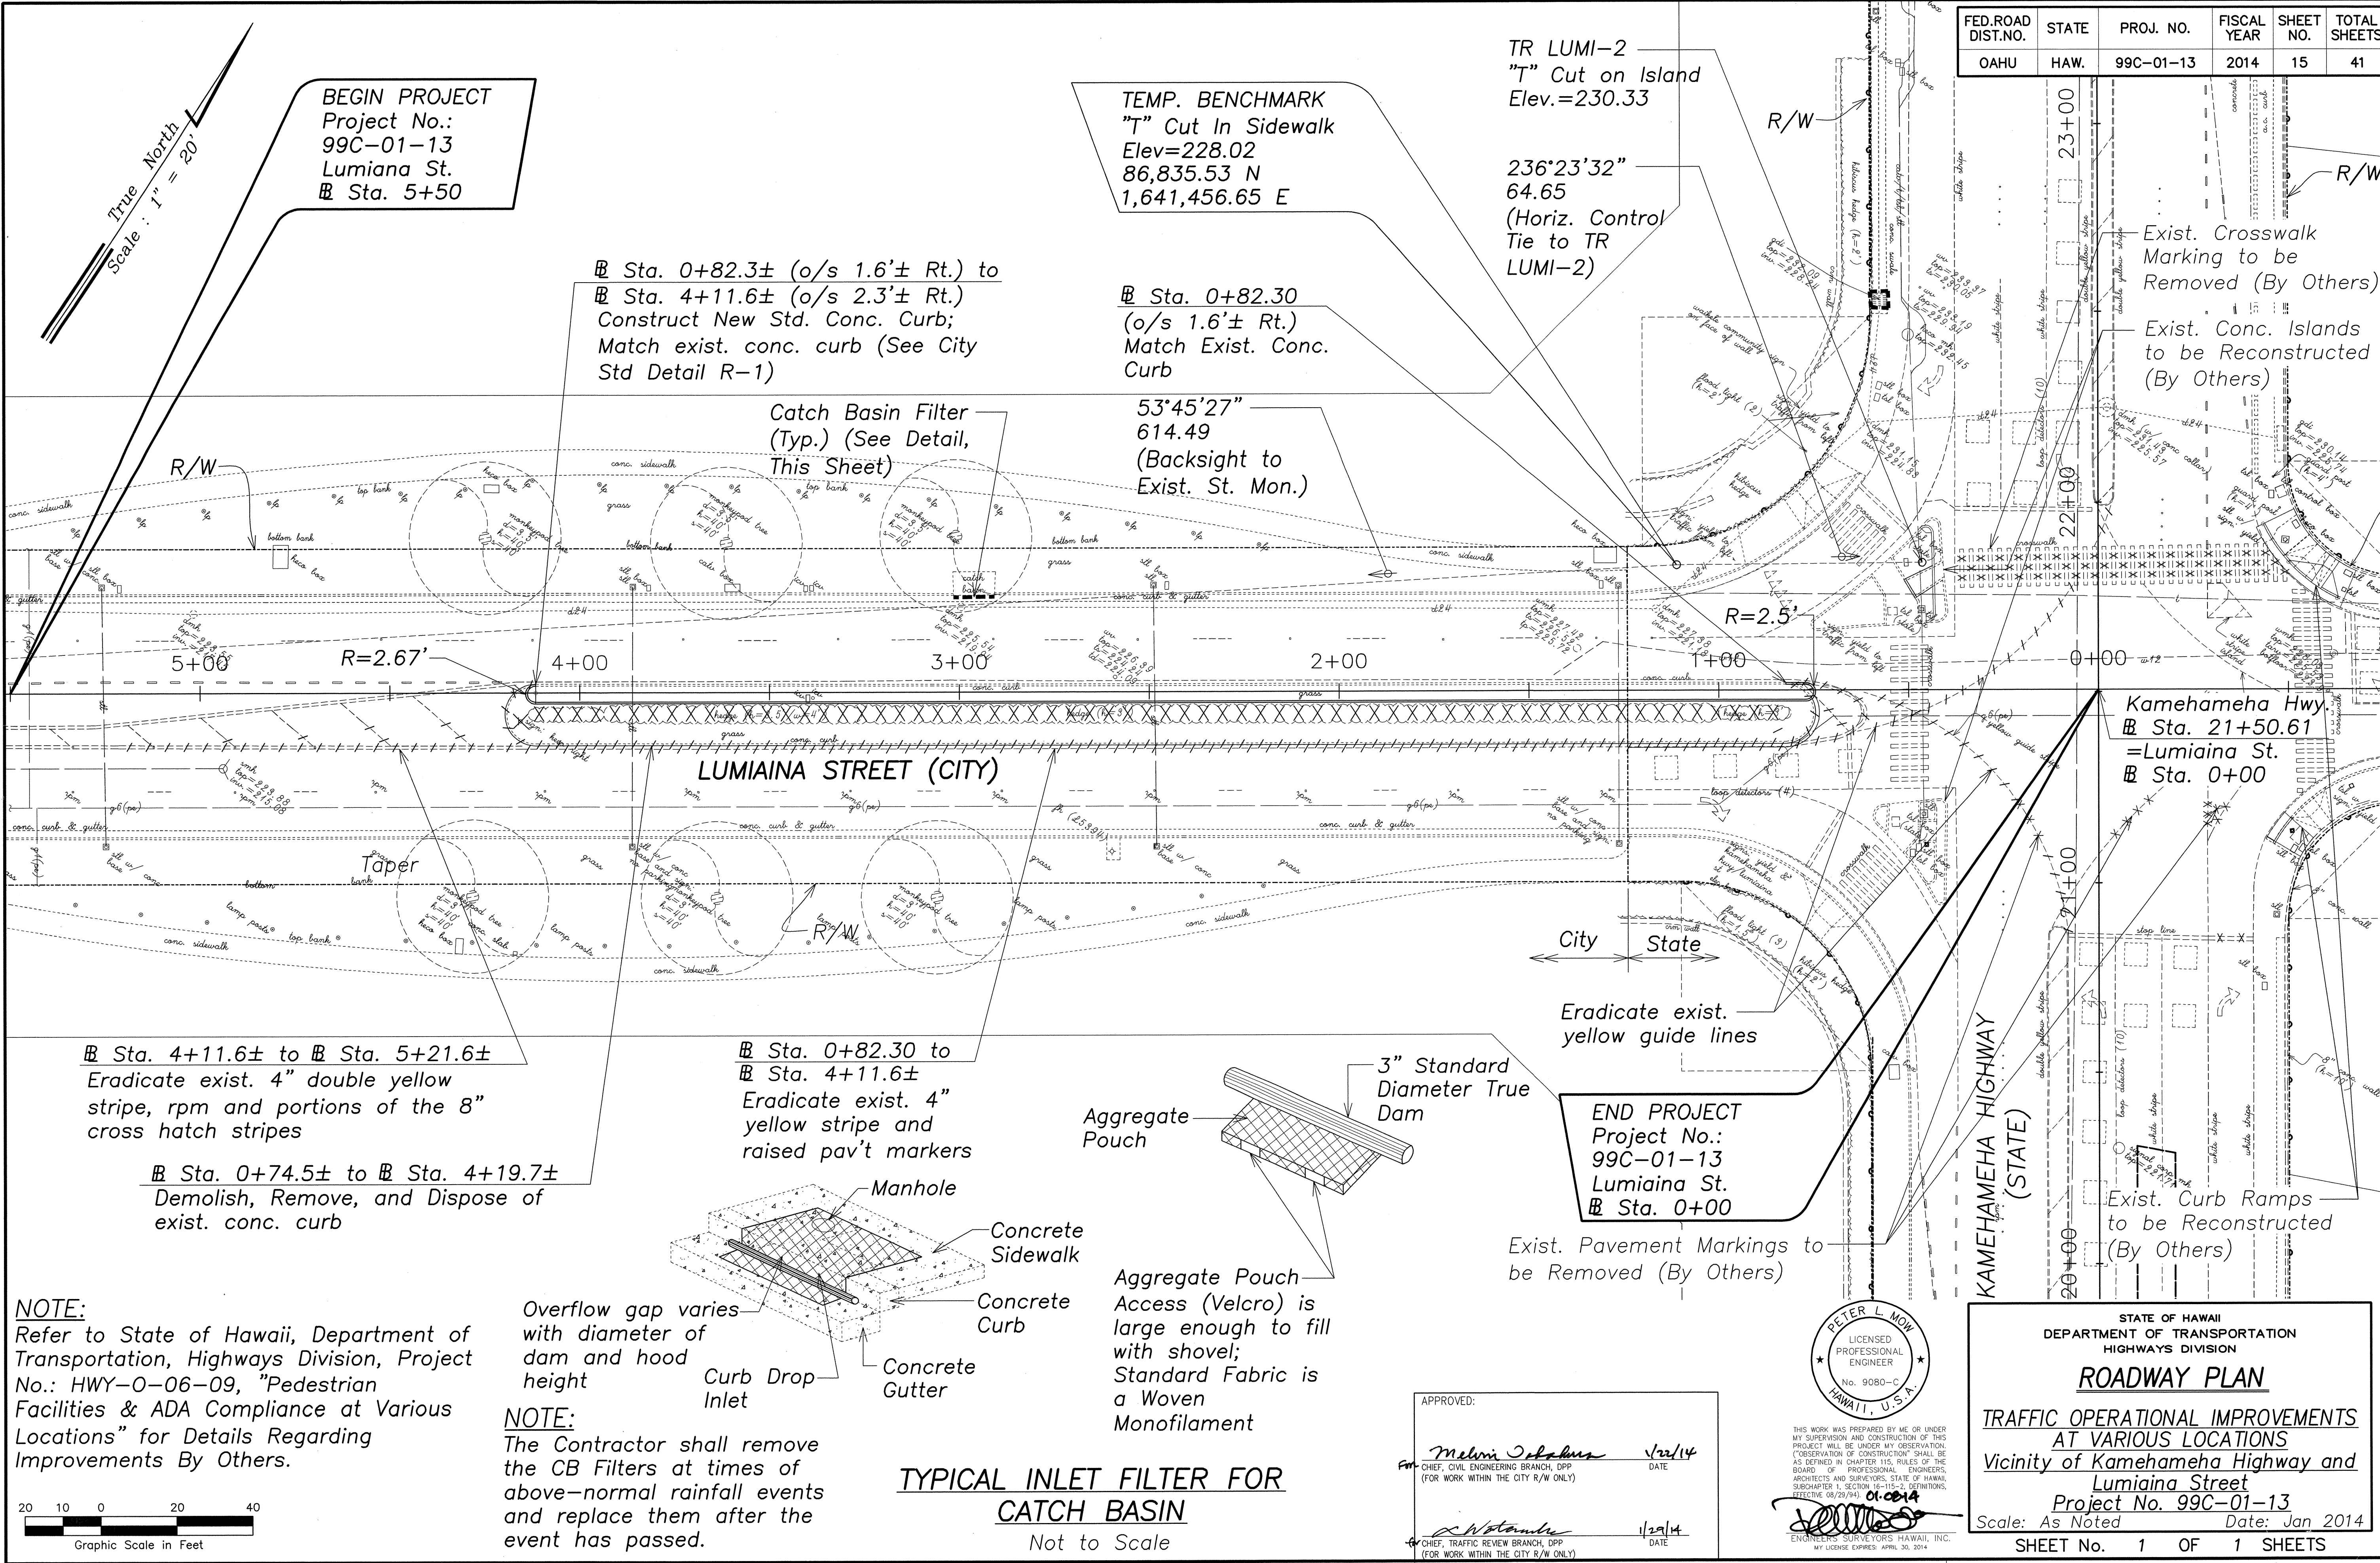

NOTE:
Refer to State of Hawaii, Department of Transportation, Highways Division, Project No.: HWY-O-06-09, "Pedestrian Facilities & ADA Compliance at Various Locations" for Details Regarding Improvements By Others.

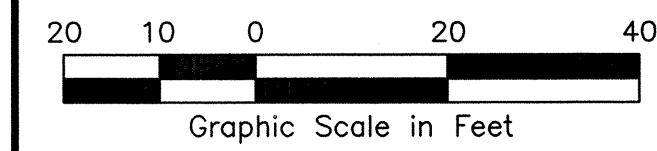

Overflow gap varies with diameter of dam and hood height

NOTE:
The Contractor shall remove the CB Filters at times of above-normal rainfall events and replace them after the event has passed.

TYPICAL INLET FILTER FOR CATCH BASIN
Not to Scale

APPROVED:

Melvin S. S. S. 1/22/14
DATE

W. S. S. 1/22/14
DATE

CHIEF, CIVIL ENGINEERING BRANCH, DPP
(FOR WORK WITHIN THE CITY R/W ONLY)

CHIEF, TRAFFIC REVIEW BRANCH, DPP
(FOR WORK WITHIN THE CITY R/W ONLY)

PETER L. MOW
LICENSED PROFESSIONAL ENGINEER
No. 9080-C
HAWAII, U.S.A.

THIS WORK WAS PREPARED BY ME OR UNDER MY SUPERVISION AND CONSTRUCTION OF THIS PROJECT WILL BE UNDER MY OBSERVATION. "CONSTRUCTION OF CONSTRUCTION" SHALL BE AS DEFINED IN CHAPTER 115, RULES OF THE BOARD OF PROFESSIONAL ENGINEERS, ARCHITECTS AND SURVEYORS, STATE OF HAWAII, SUBCHAPTER 1, SECTION 16-115-2, DEFINITIONS, EFFECTIVE 06/29/01.

01-0014
ENGINEERS SURVEYORS HAWAII, INC.
477 USUKE DRIVE, APRIL 20, 2014

STATE OF HAWAII
DEPARTMENT OF TRANSPORTATION
HIGHWAYS DIVISION

ROADWAY PLAN

TRAFFIC OPERATIONAL IMPROVEMENTS AT VARIOUS LOCATIONS
Vicinity of Kamehameha Highway and Lumaiina Street
Project No. 99C-01-13

Scale: As Noted Date: Jan 2014

SHEET No. 1 OF 1 SHEETS