



FED. ROAD DIST. NO.	STATE	PROJ. NO.	FISCAL YEAR	SHEET NO.	TOTAL SHEETS
OAHU	HAW.	99C-01-13	2014	25	41

LEGEND

- Cone or Delineator
- ➡ Direction of Traffic
- ⊗ Sign
- ⬆ Flashing Arrow Signal
- ▬ Portable Concrete Barrier
- ⊗ Police Officer
- ▨ Work Area

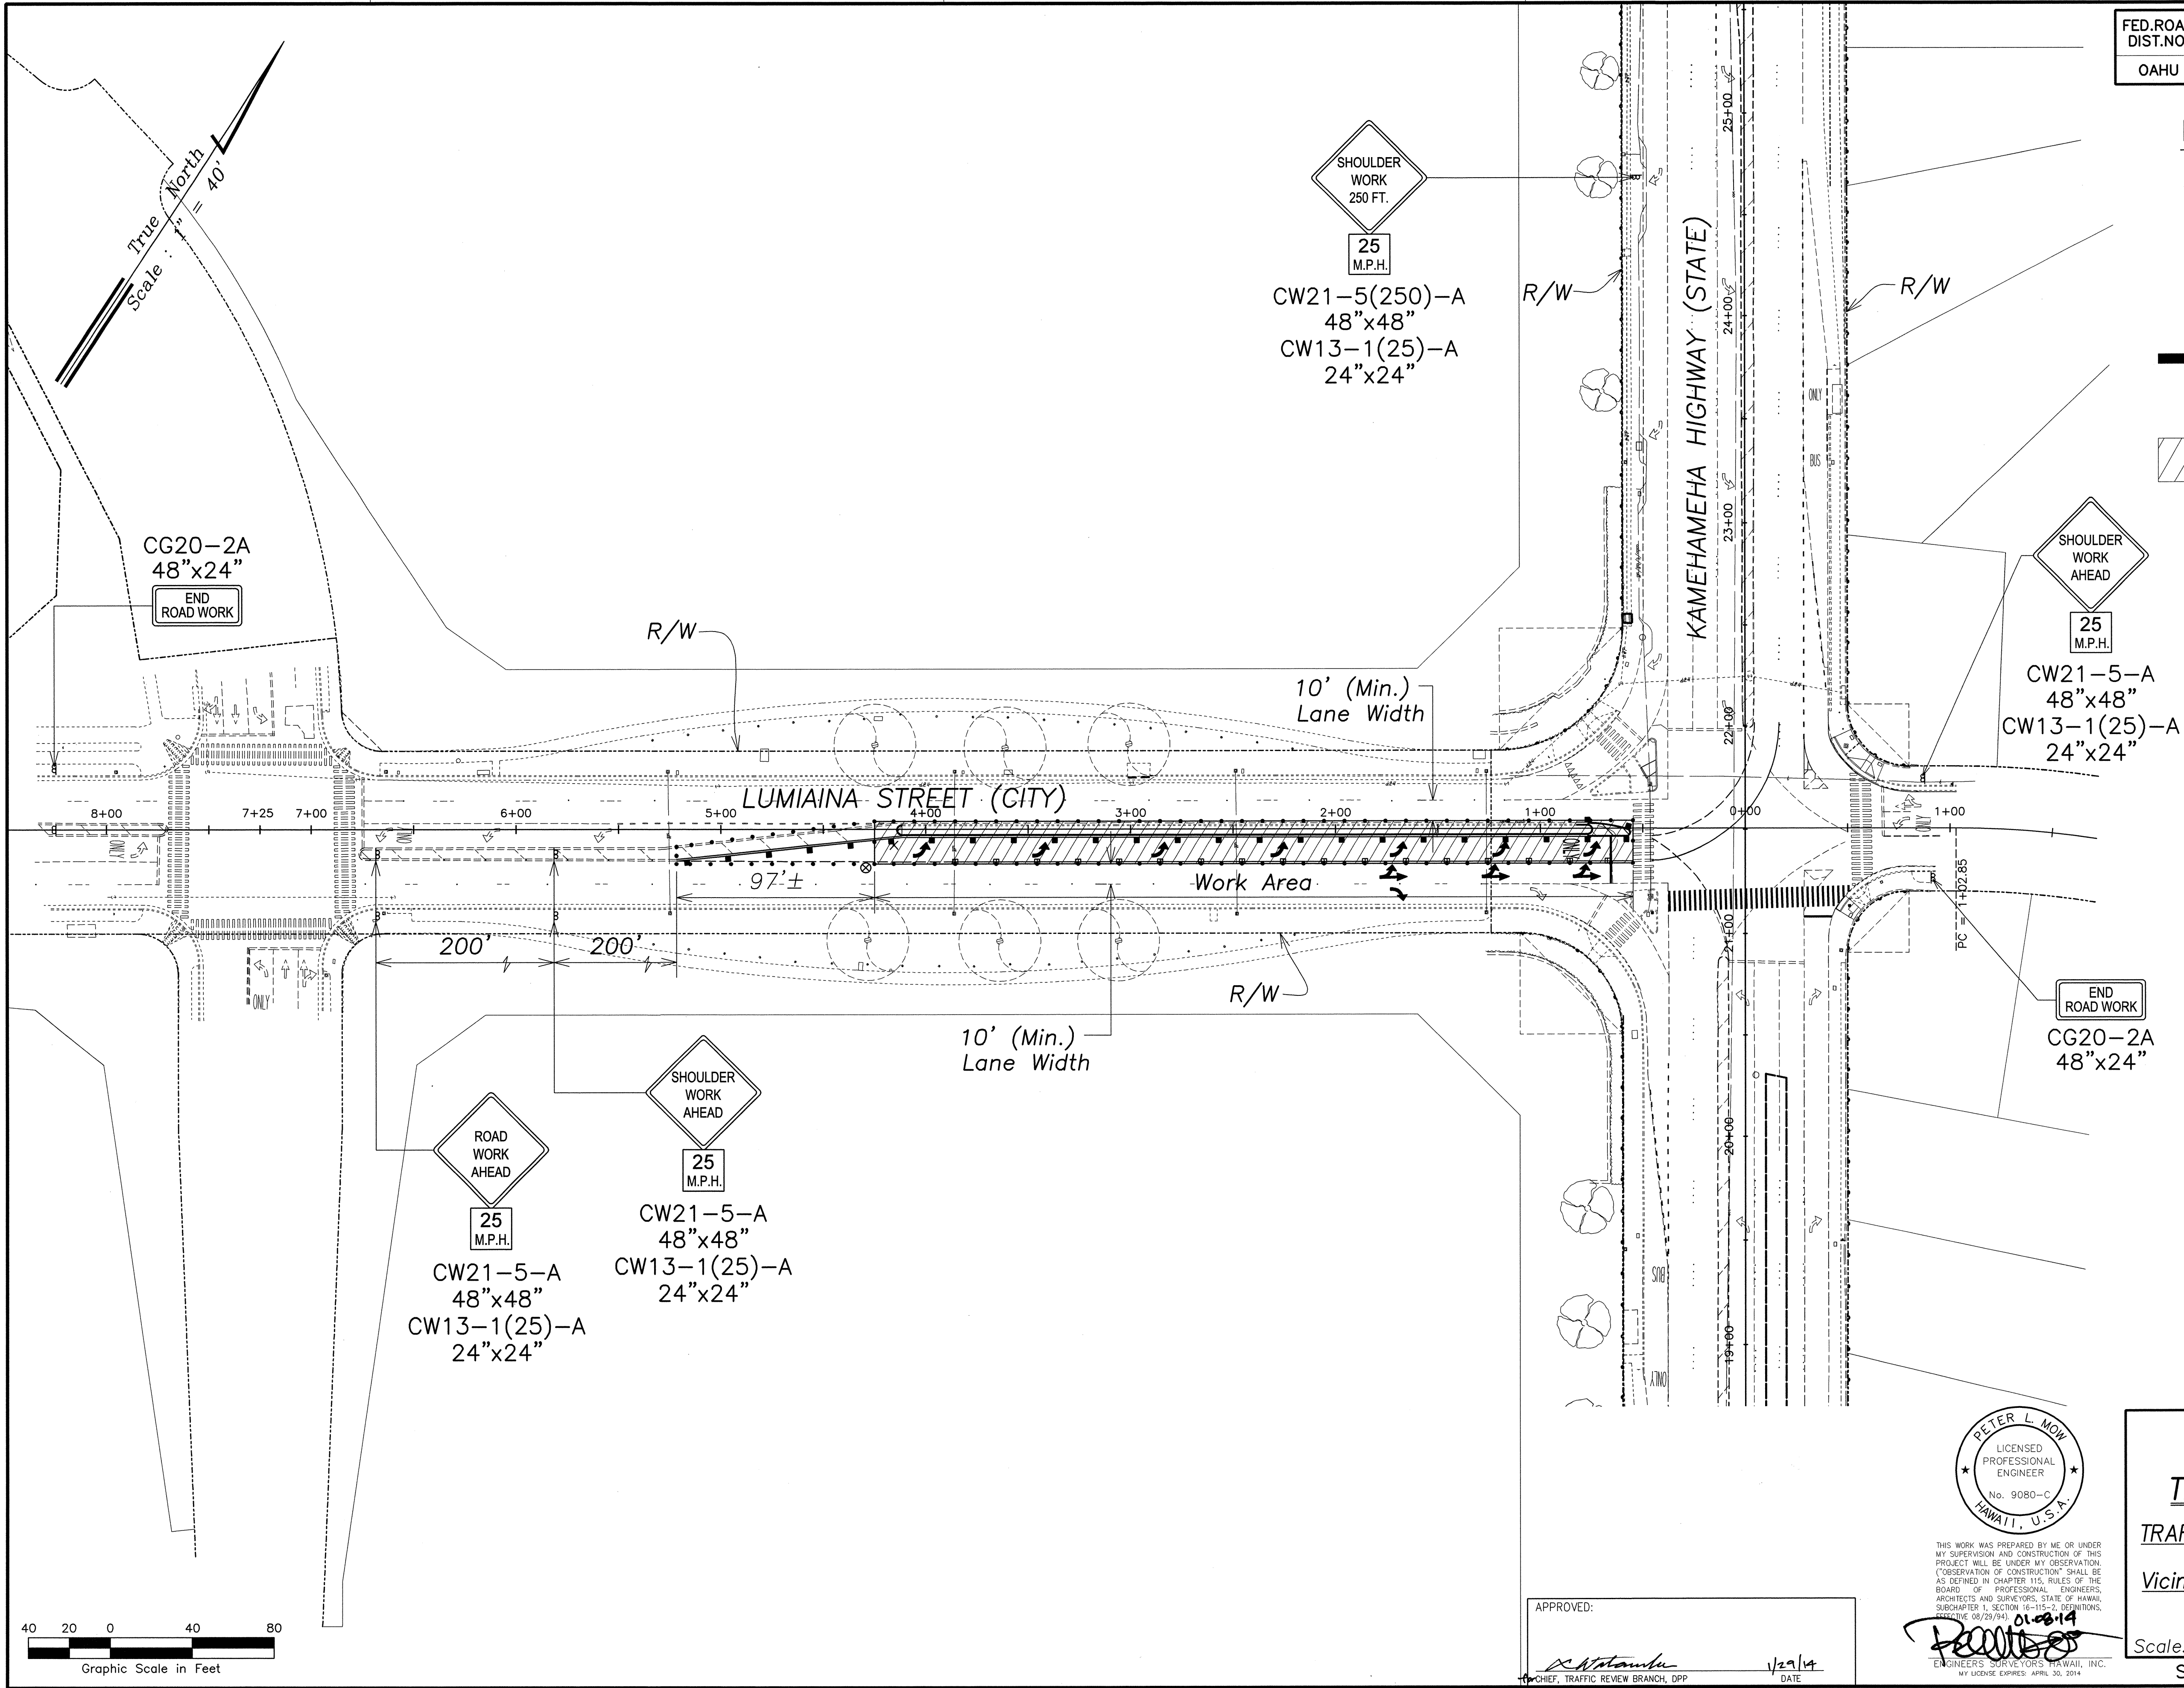

SURVEY PLOTTED BY	DATE
DRAWN BY	
DESIGNED BY	
CHECKED BY	
ORIGINAL PLAN	
NOTE BOOK	
No.	

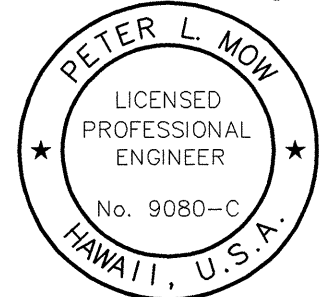

THIS WORK WAS PREPARED BY ME OR UNDER MY SUPERVISION AND CONSTRUCTION OF THIS PROJECT WILL BE UNDER MY OBSERVATION. ("OBSERVATION OF CONSTRUCTION" SHALL BE AS DEFINED IN CHAPTER 115, RULES OF THE BOARD OF PROFESSIONAL ENGINEERS, ARCHITECTS AND SURVEYORS, STATE OF HAWAII, SUBCHAPTER 1, SECTION 16-115-2, DEFINITIONS, EFFECTIVE 08/29/94).

Peter L. Mow
01-28-14
PETER L. MOW
ENGINEERS SURVEYORS HAWAII, INC.
MY LICENSE EXPIRES APRIL 30, 2014

APPROVED:

[Signature]
CHIEF, TRAFFIC REVIEW BRANCH, DPP

1/29/14
DATE

STATE OF HAWAII
DEPARTMENT OF TRANSPORTATION
HIGHWAYS DIVISION

TRAFFIC CONTROL PLANS

TRAFFIC OPERATIONAL IMPROVEMENTS
AT VARIOUS LOCATIONS
Vicinity of Kamehameha Highway and
Lumaiina Street
Project No. 99C-01-13
Scale: As Noted Date: Jan 2014
SHEET No. 4 OF 4 SHEETS