


FED. ROAD DIST. NO.	STATE	PROJ. NO.	FISCAL YEAR	SHEET NO.	TOTAL SHEETS
HAWAII	HAW.	99D-01-17	2022	16	35

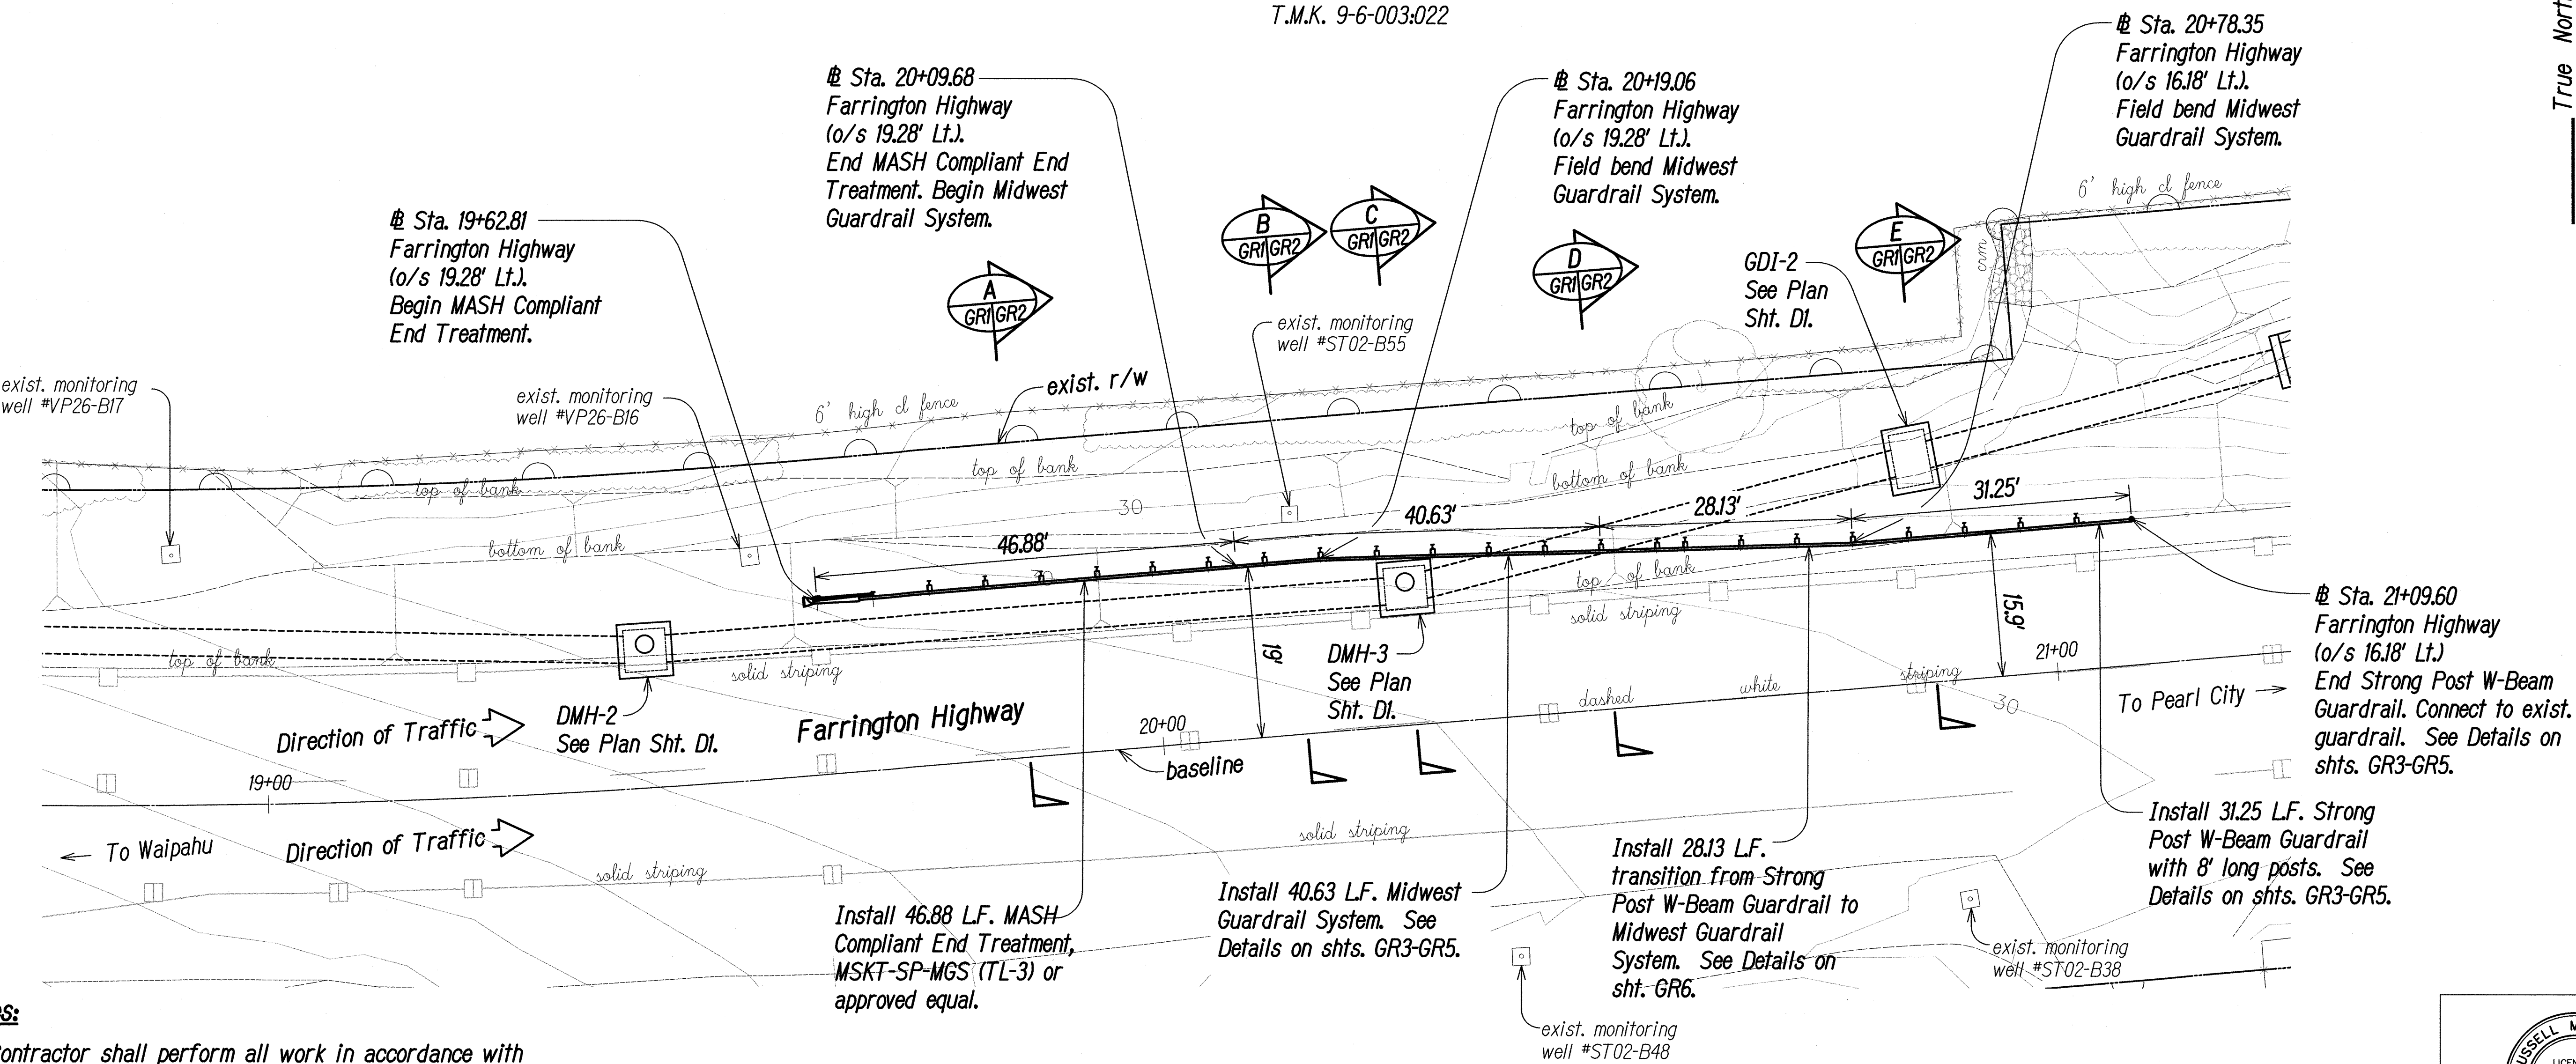

Notes:

- Contractor shall perform all work in accordance with Hawaii Standard Specifications for Road and Bridge Construction, 2005, Subsection 105.10 - Construction Stakes, Lines and Grades.
- No section where guardrails have been removed shall be left unshielded at the end of each work day. Open sections shall be shielded by portable physical barriers. Furnishing, installing, and maintaining physical barriers shall be considered incidental to the various contract items.
- Contractor shall grade to provide positive drainage along existing roadside swale.
- Grading work on existing roadside swale shall be considered incidental to Pay Item No. 203.0100, Roadway Excavation and shall not be paid for separately.

GUARDRAIL PLAN
Scale: 1" = 10'

SURVEY PLANNED BY	DATE
DRAWN BY	
TRACED BY	
CHECKED BY	
NOTE BOOK	
No.	



THIS WORK WAS PREPARED BY ME
OR UNDER MY SUPERVISION.

Russell M. Araki
APRIL 30, 2022
LIC. EXP. DATE

STATE OF HAWAII
DEPARTMENT OF TRANSPORTATION
HIGHWAYS DIVISION

GUARDRAIL PLAN

FARRINGTON HIGHWAY
Drainage Improvements
Vicinity of Leeward Community College
PROJECT NO. 99D-01-17

Scale: As Shown Date: June 2021

SHEET No. GR1 OF GR6 SHEETS