


FED. ROAD DIST. NO.	STATE	PROJ. NO.	FISCAL YEAR	SHEET NO.	TOTAL SHEETS
HAWAII	HAW.	99D-01-17	2022	24	35

True North
Scale: 1"=40'

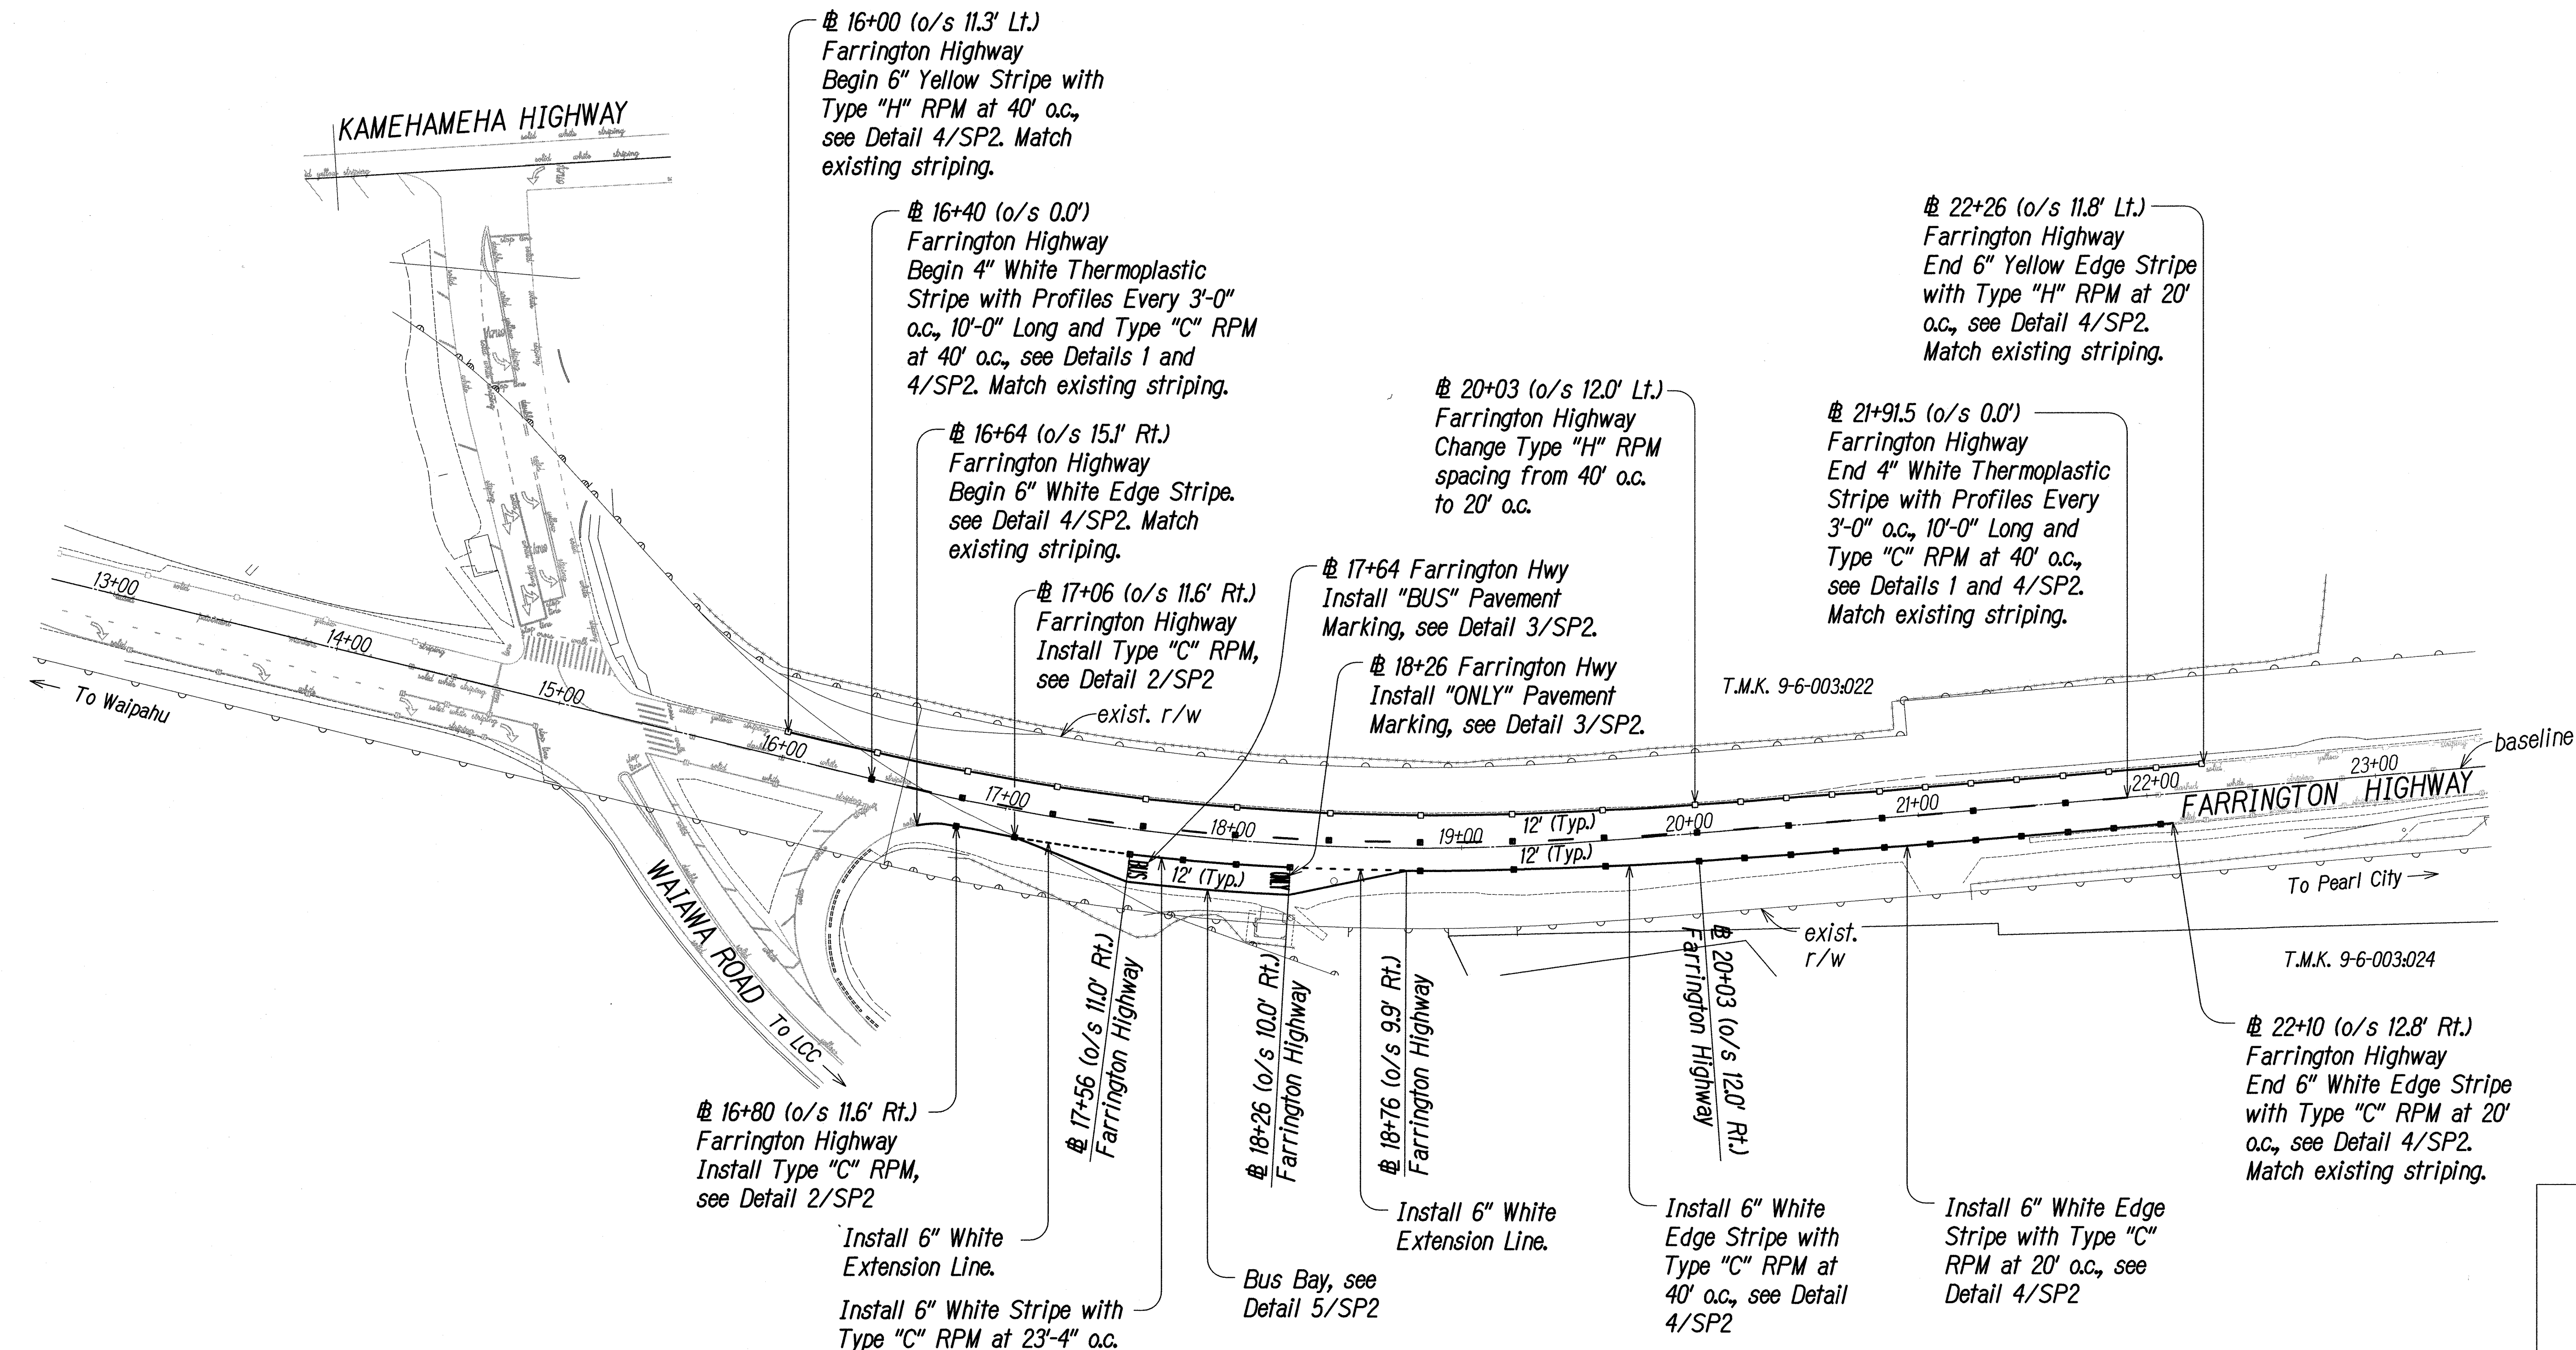

STRIPING PLAN
Scale: 1" = 40'

Note:
Contractor shall remove all temporary pavement markings shown on Sht. No. TCP1

SURVEY PLANNED BY	DATE
DRAWN BY	
TRACED BY	
CHECKED BY	
NOTE BOOK	
No.	

THIS WORK WAS PREPARED BY ME OR UNDER MY SUPERVISION.

Russell M. Araki
RMA, Inc.
dba PARK ENGINEERING

APRIL 30, 2022
LIC. EXP. DATE

STATE OF HAWAII
DEPARTMENT OF TRANSPORTATION
HIGHWAYS DIVISION

STRIPING PLAN

FARRINGTON HIGHWAY
Drainage Improvements
Vicinity of Leeward Community College
PROJECT NO. 99D-01-17

Scale: As Shown Date: June 2021

SHEET No. **SP1** OF **SP2** SHEETS