
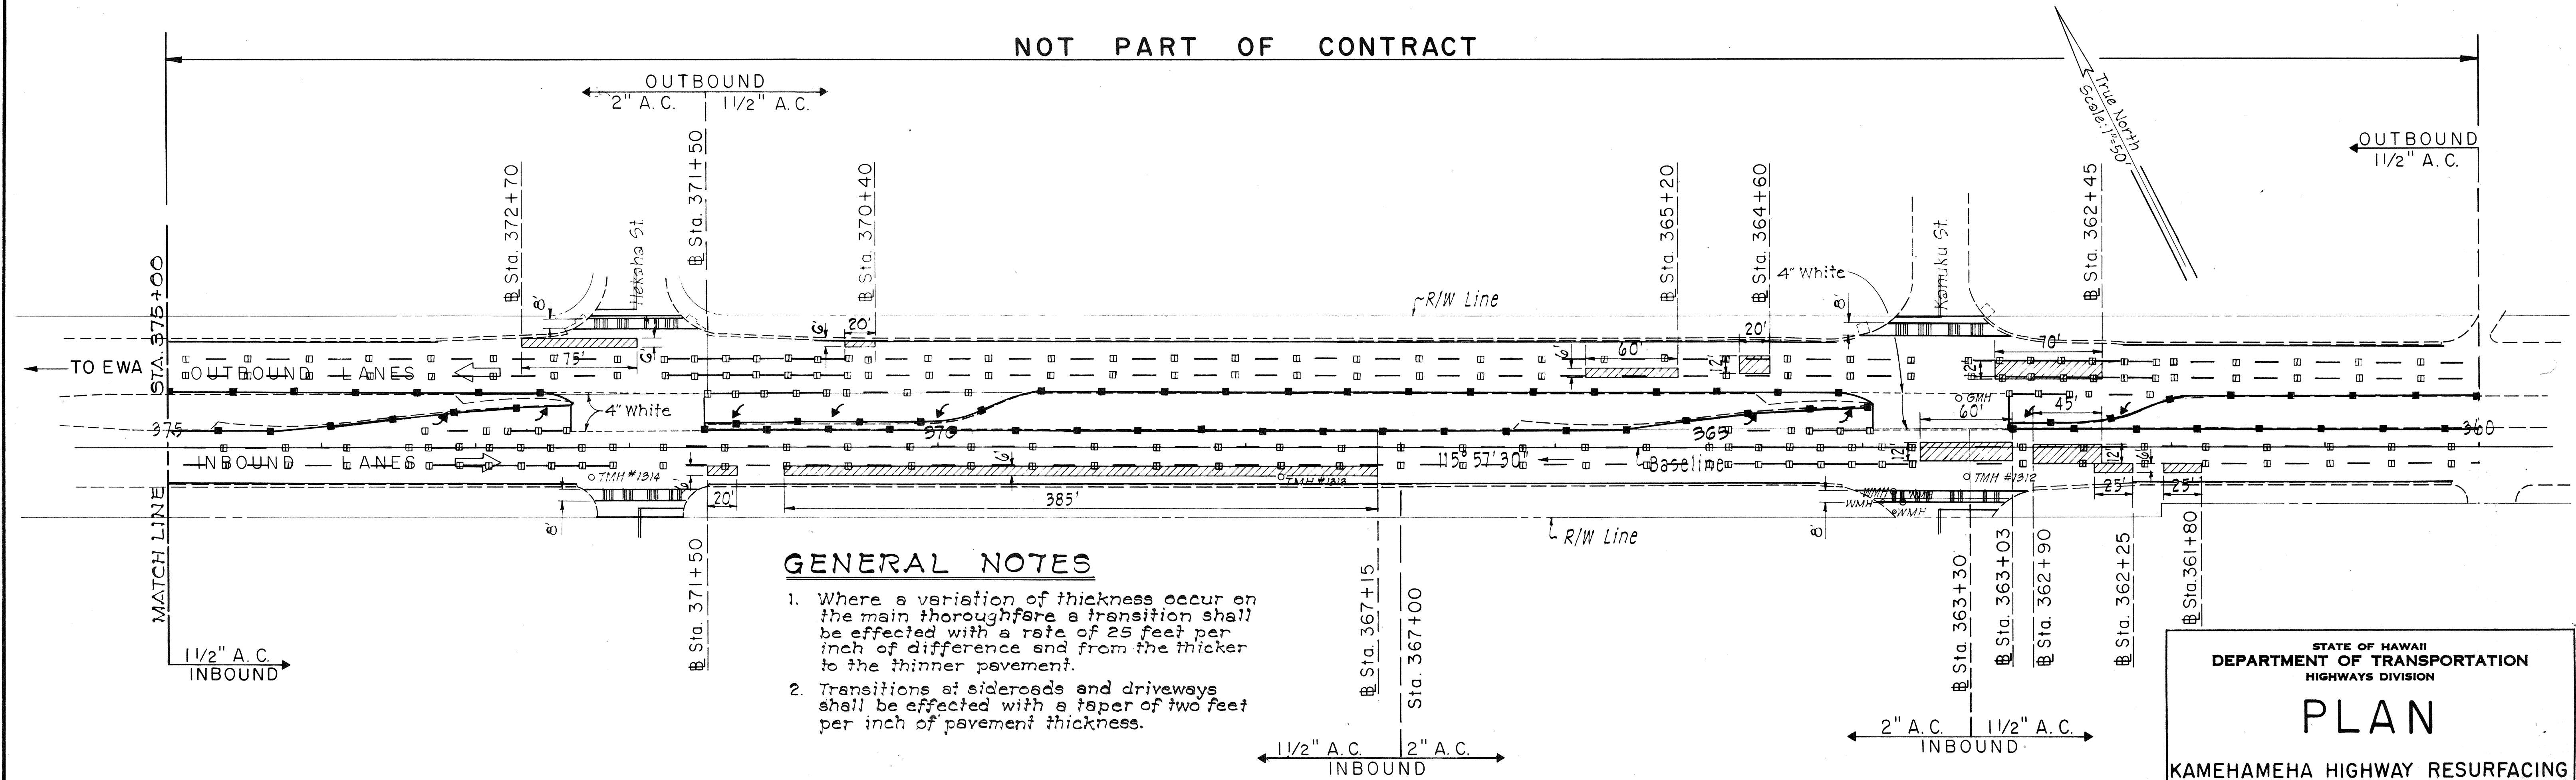
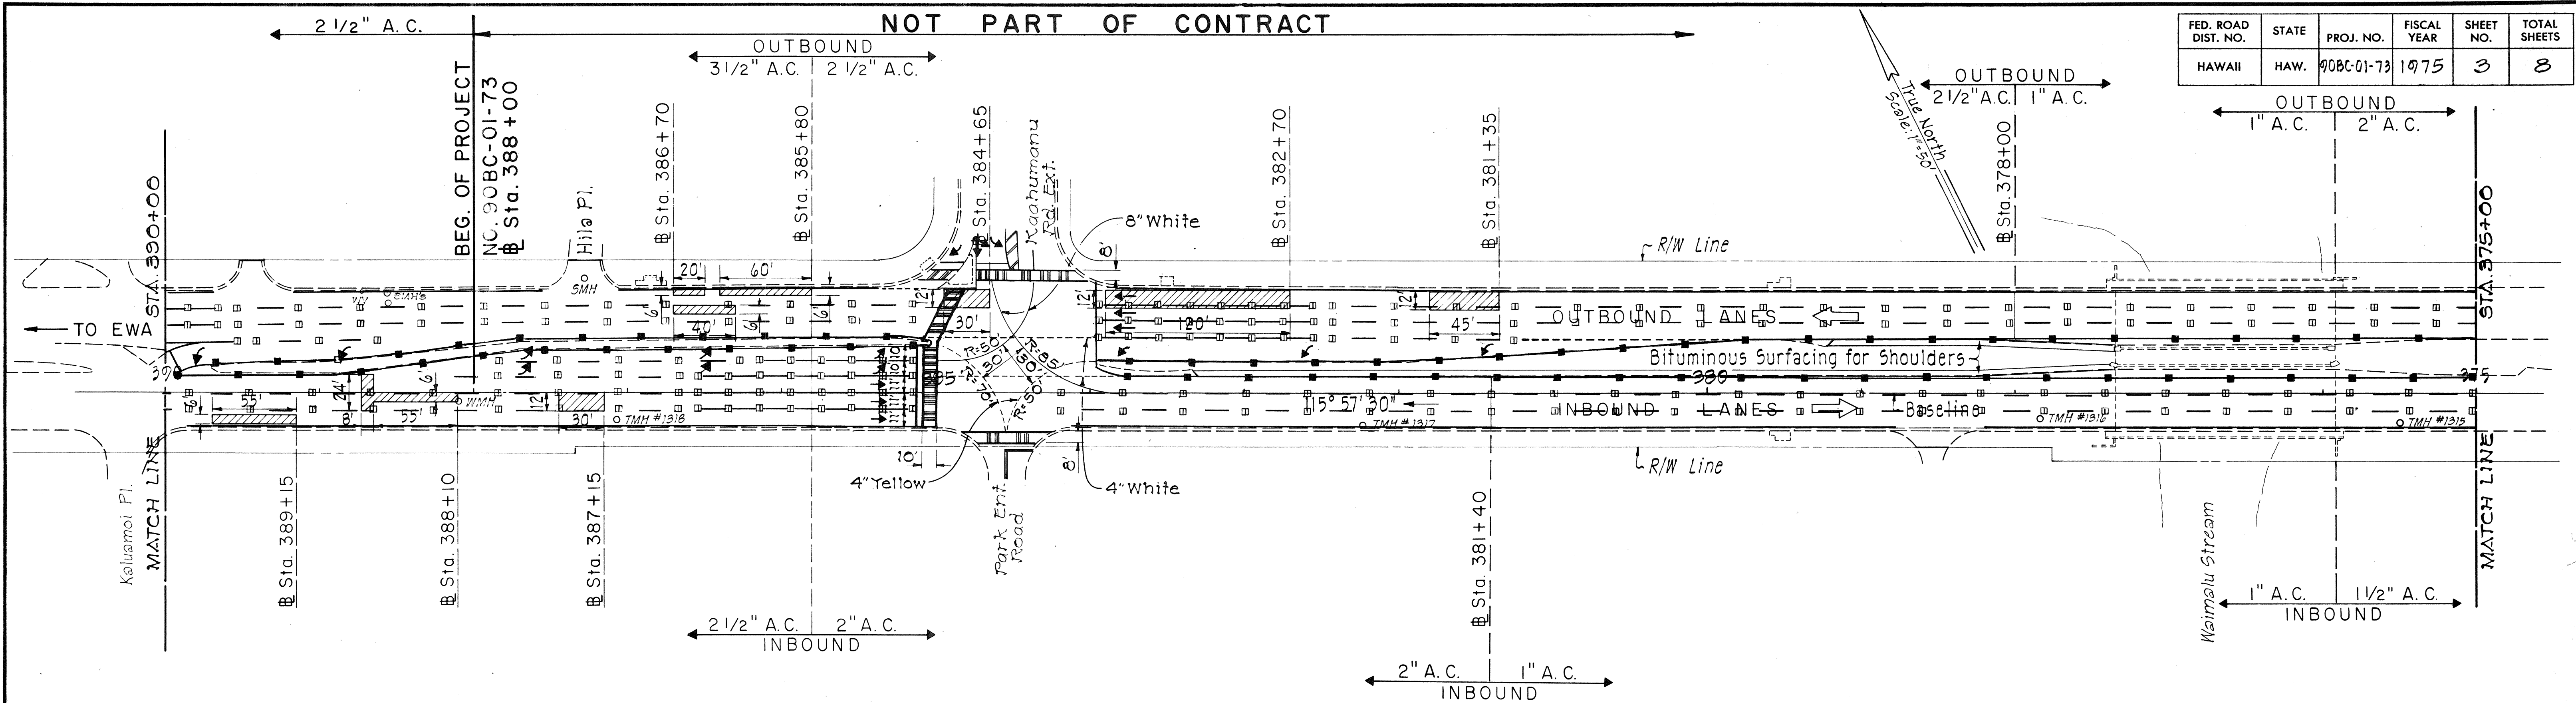


FED. ROAD DIST. NO.	STATE	PROJ. NO.	FISCAL YEAR	SHEET NO.	TOTAL SHEETS
HAWAII	HAW.	90BC-01-73	1975	3	8

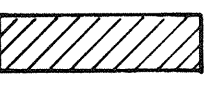

GENERAL NOTES

- Where a variation of thickness occur on the main thoroughfare a transition shall be effected with a rate of 25 feet per inch of difference and from the thicker to the thinner pavement.
- Transitions at sideroads and driveways shall be effected with a taper of two feet per inch of pavement thickness.

LEGEND:  Reconstructed Area

STATE OF HAWAII
DEPARTMENT OF TRANSPORTATION
HIGHWAYS DIVISION


PLAN

KAMEHAMEHA HIGHWAY RESURFACING
PROJECT NO. 90BC-01-73

SHEET No. 1 OF 3 SHEETS

ORIGINAL PLAN	DATE
DRAWN BY	
TRACED BY	
DESIGNED BY	
CHECKED BY	
NOTE BOOK	
No.	

FED. ROAD DIST. NO.	STATE	PROJ. NO.	FISCAL YEAR	SHEET NO.	TOTAL SHEETS
HAWAII	HAW.	90BC-01-73	1975	5	8

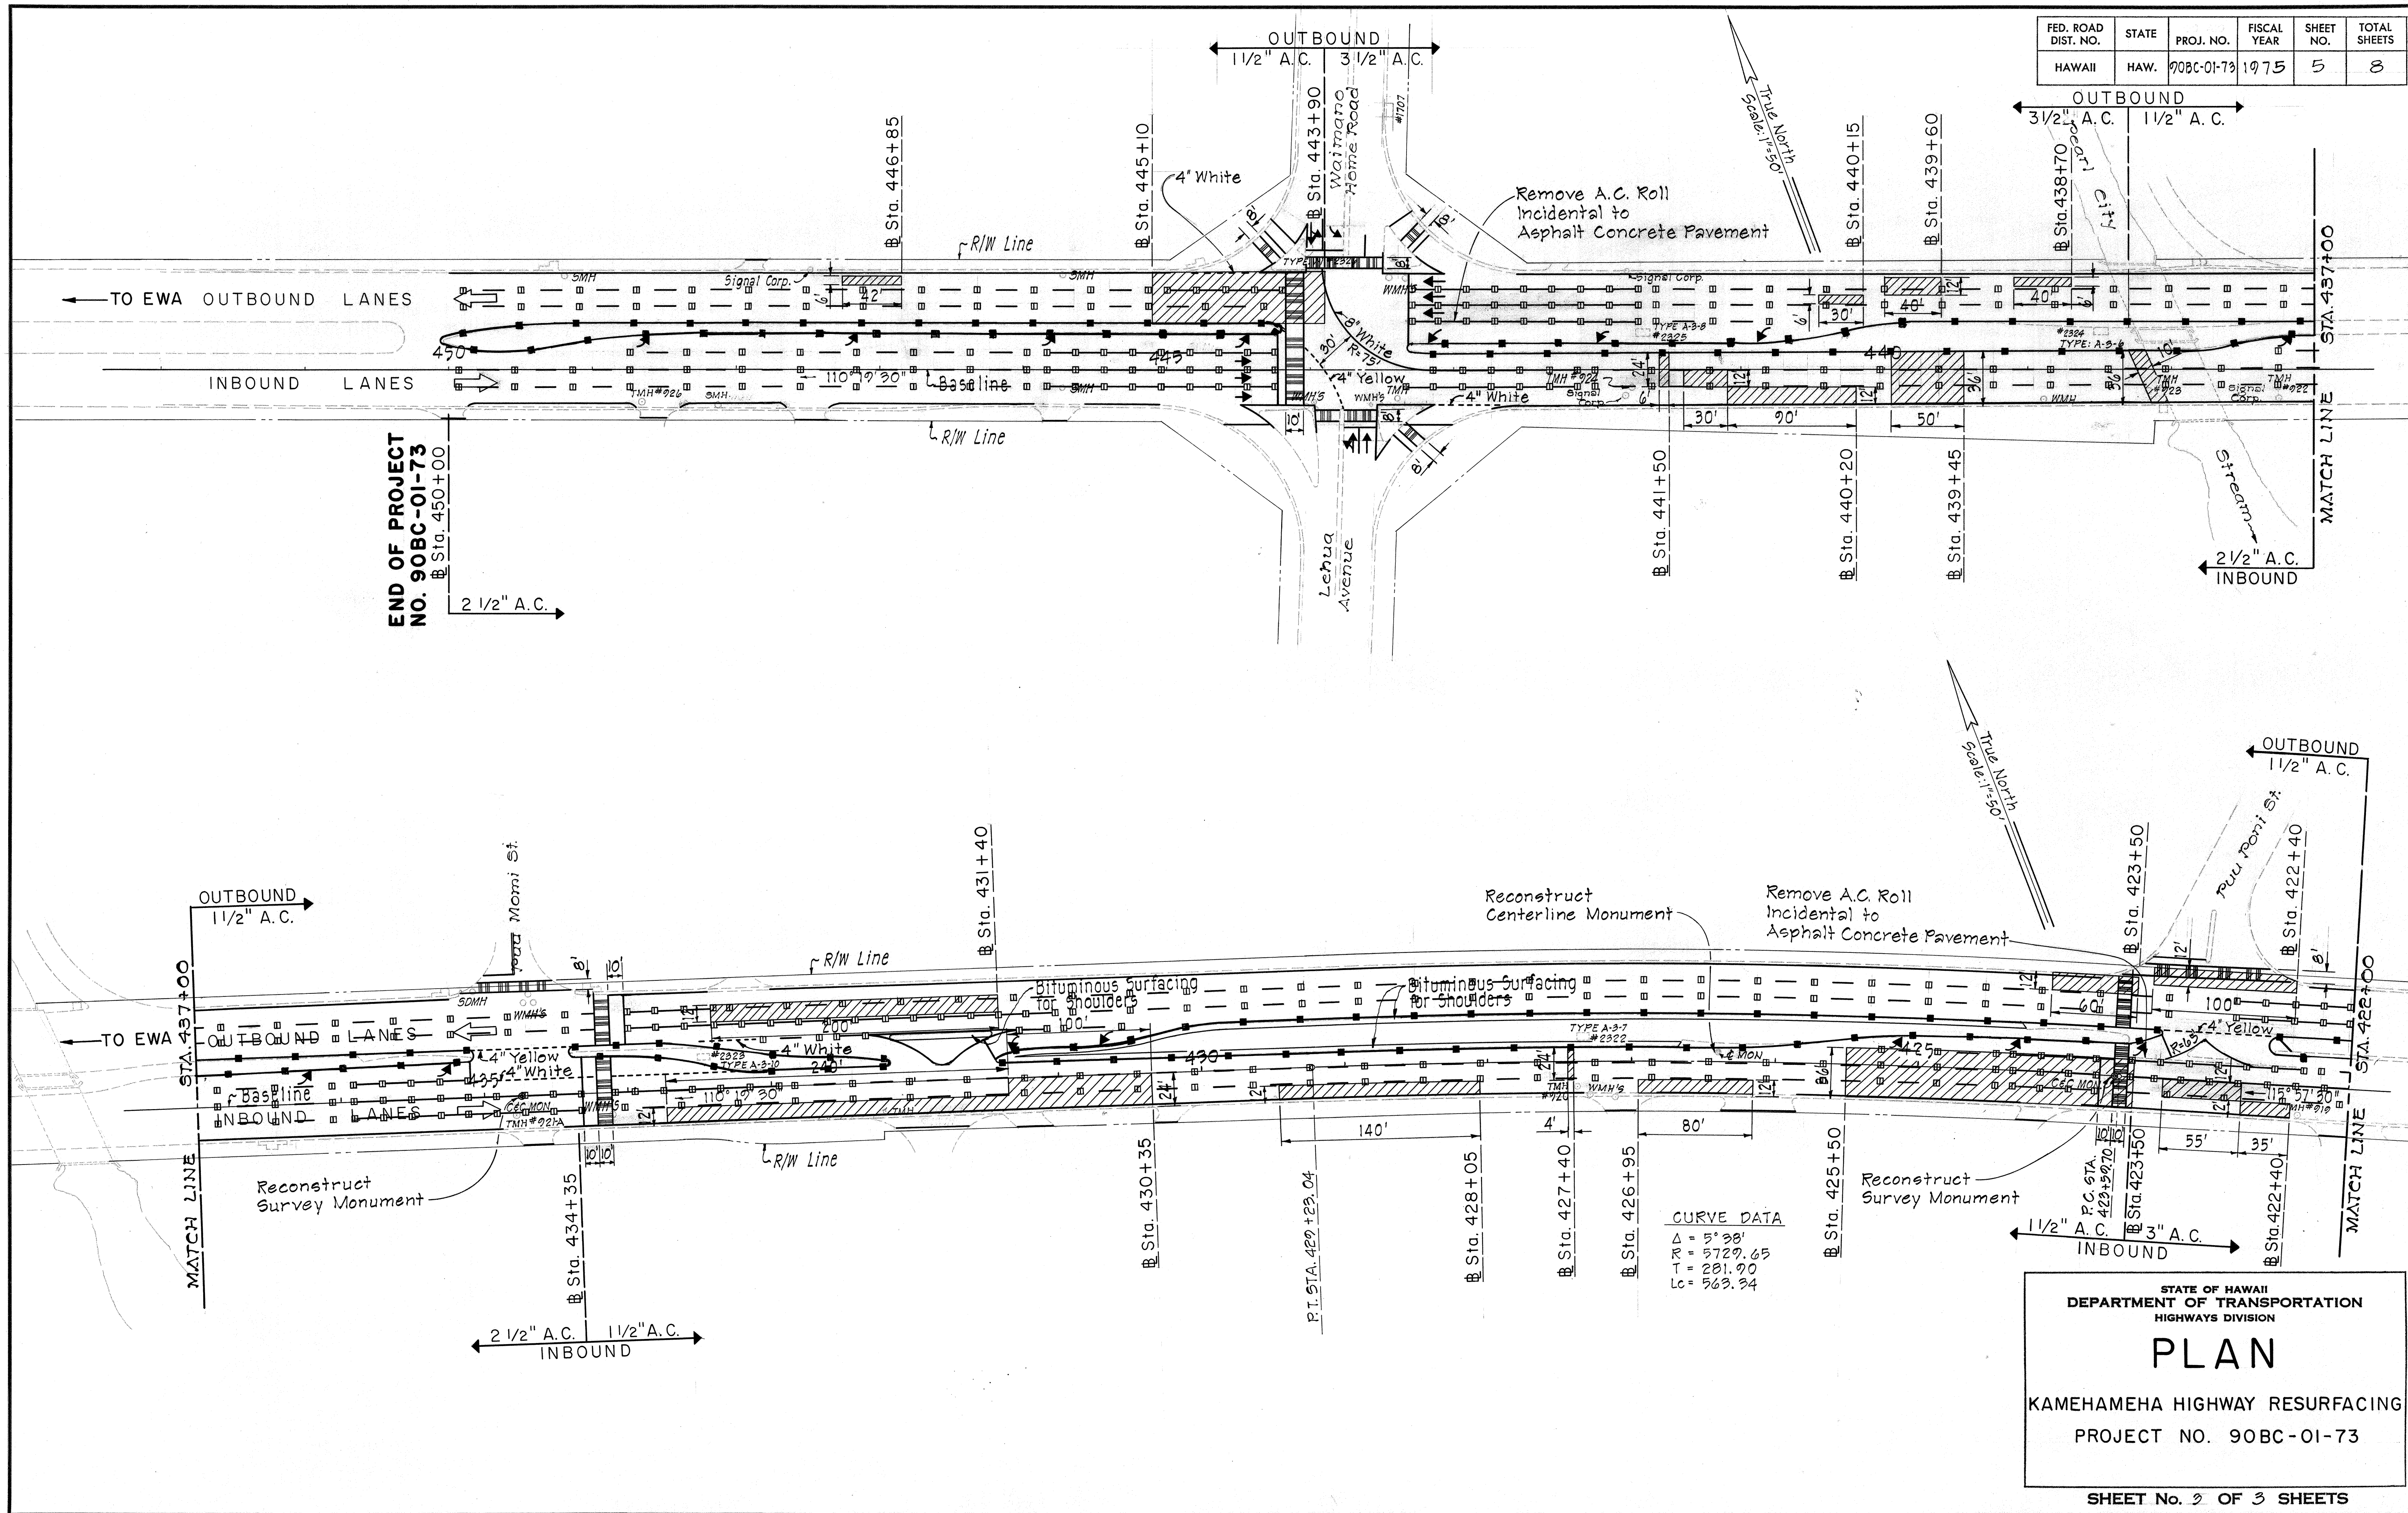

ORIGINAL PLAN	SURVEY PLOTTED BY	DATE
NOTE BOOK	DRAWN BY	
	CHECKED BY	