


FED. ROAD DIST. NO.	STATE	PROJ. NO.	FISCAL YEAR	SHEET NO.	TOTAL SHEETS
HAWAII	HAW.	99C-01-73	1975	2	21

GENERAL NOTES:


1. All Stations are referenced to Project Nos. 7C, 7F, SN(DC) FA-F7(20) and DA-WR 8(3) as shown on the plans.
2. The existing pavement to be resurfaced shall be cleaned according to Section 310 of the Standard Specifications.
3. All holes, cracks and depressions in the existing pavement shall be cleaned of loose material, filled with A.C. Mix No. V and compacted level prior to resurfacing. Payment incidental to A.C. Pavement.
4. The sizes and locations of the areas to be reconstructed as shown on the plans are approximate only. The exact size and location of each area will be determined in the field by the Engineer.
5. The prepared surface shall be tack coated in accordance with Section 407 of the Standard Specifications prior to resurfacing with A.C. Pavement Mix No. V. The thickness of resurfacing shall be as shown on the plans or as directed by the Engineer.
6. Smooth riding transitions shall be provided at the beginning and end of the resurfacing and at all connections affected.
7. The Contractor shall be responsible for the removal of existing raised pavement markers where resurfacing is to be done. Payment incidental to various contract items.
8. All Striping, Crosswalks, Pavement Arrows and Pavement Marker installation shall be done in accordance with the Plans and Special Provisions.

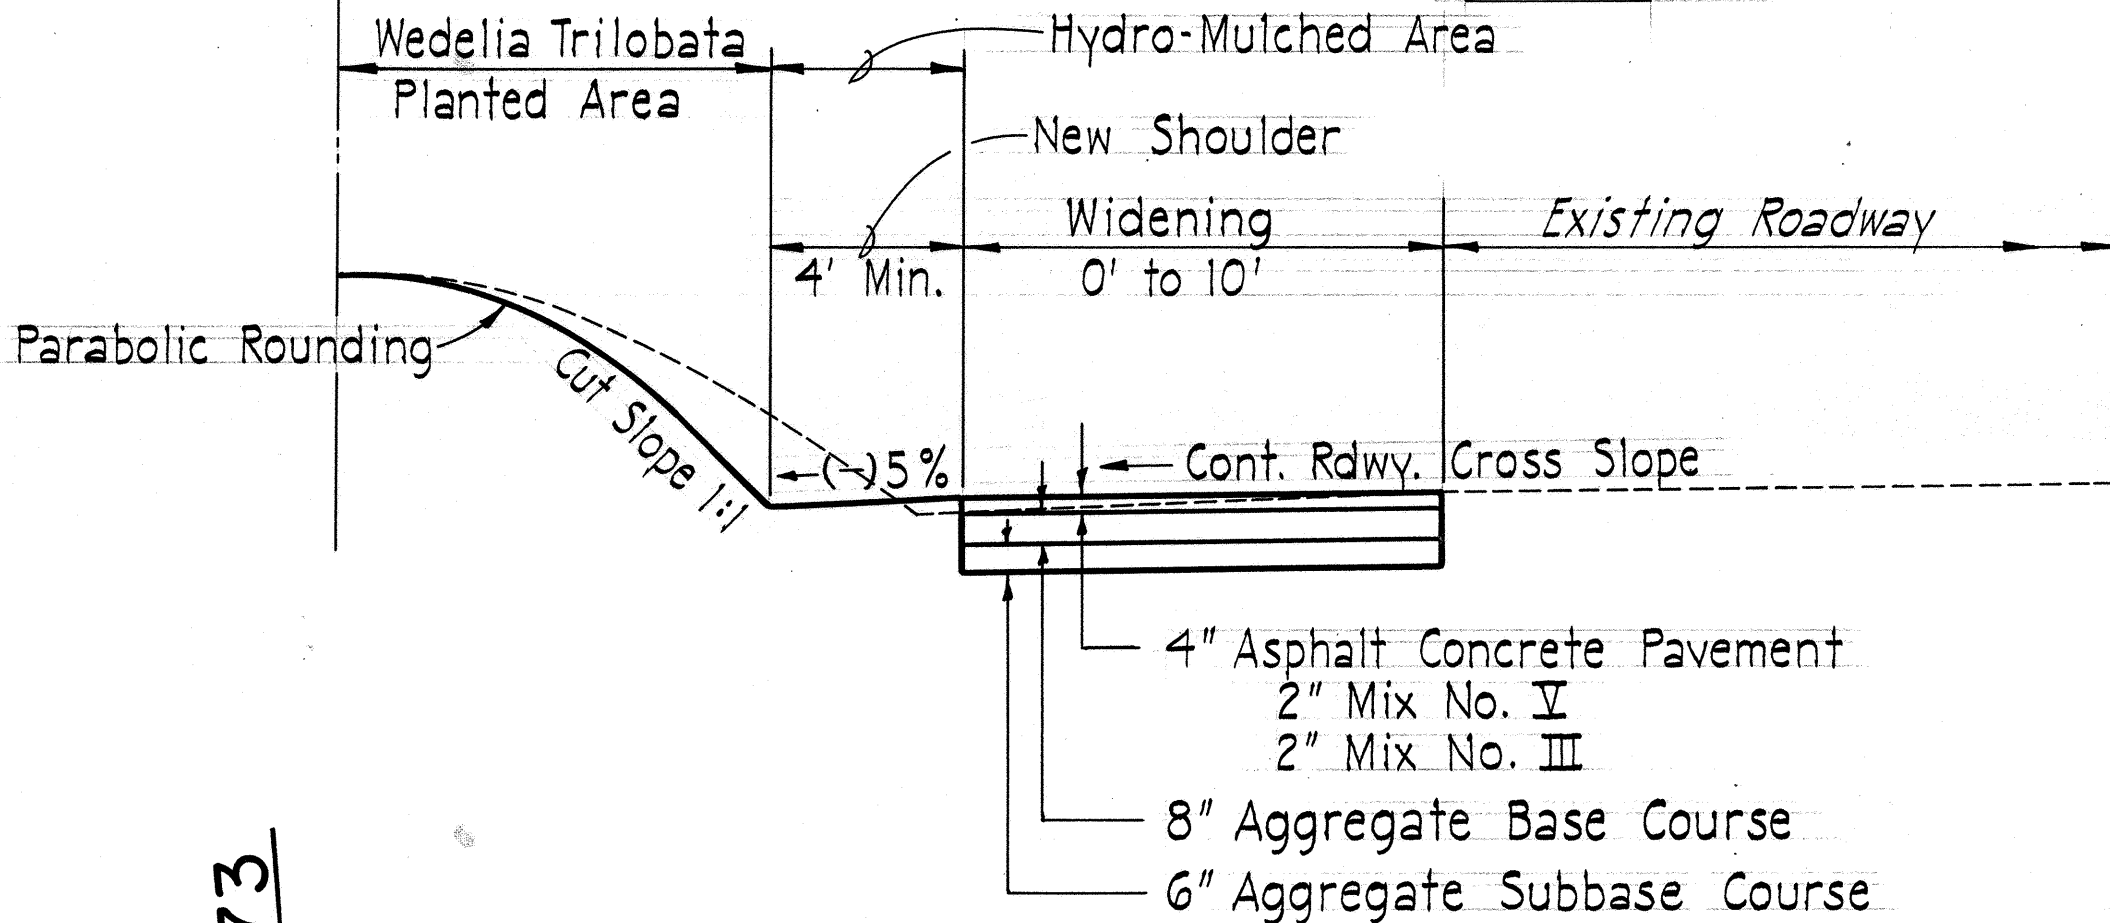

TYPICAL SECTION ~ PROJ. NO. 99C-01-75

STA. 86+50 (7F) TO STA. 3+35. [FA-F7(20)]

Scale: 1/4"=1'-0"

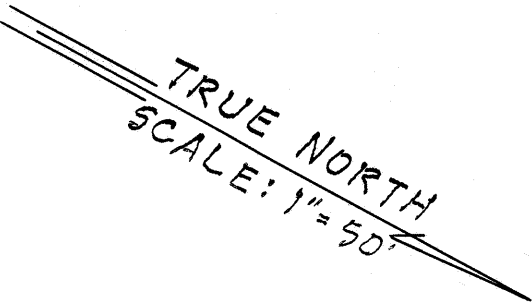


CURVE DATA


Δ = 6°44'30"
R = 1,909.86
T = 112.49
C = 224.59
Lc = 224.72

BEGIN PROJECT NO. 99C-01-73
STA. 33+00 (OLD 7C)

SPOT RECONSTRUCTION ONLY

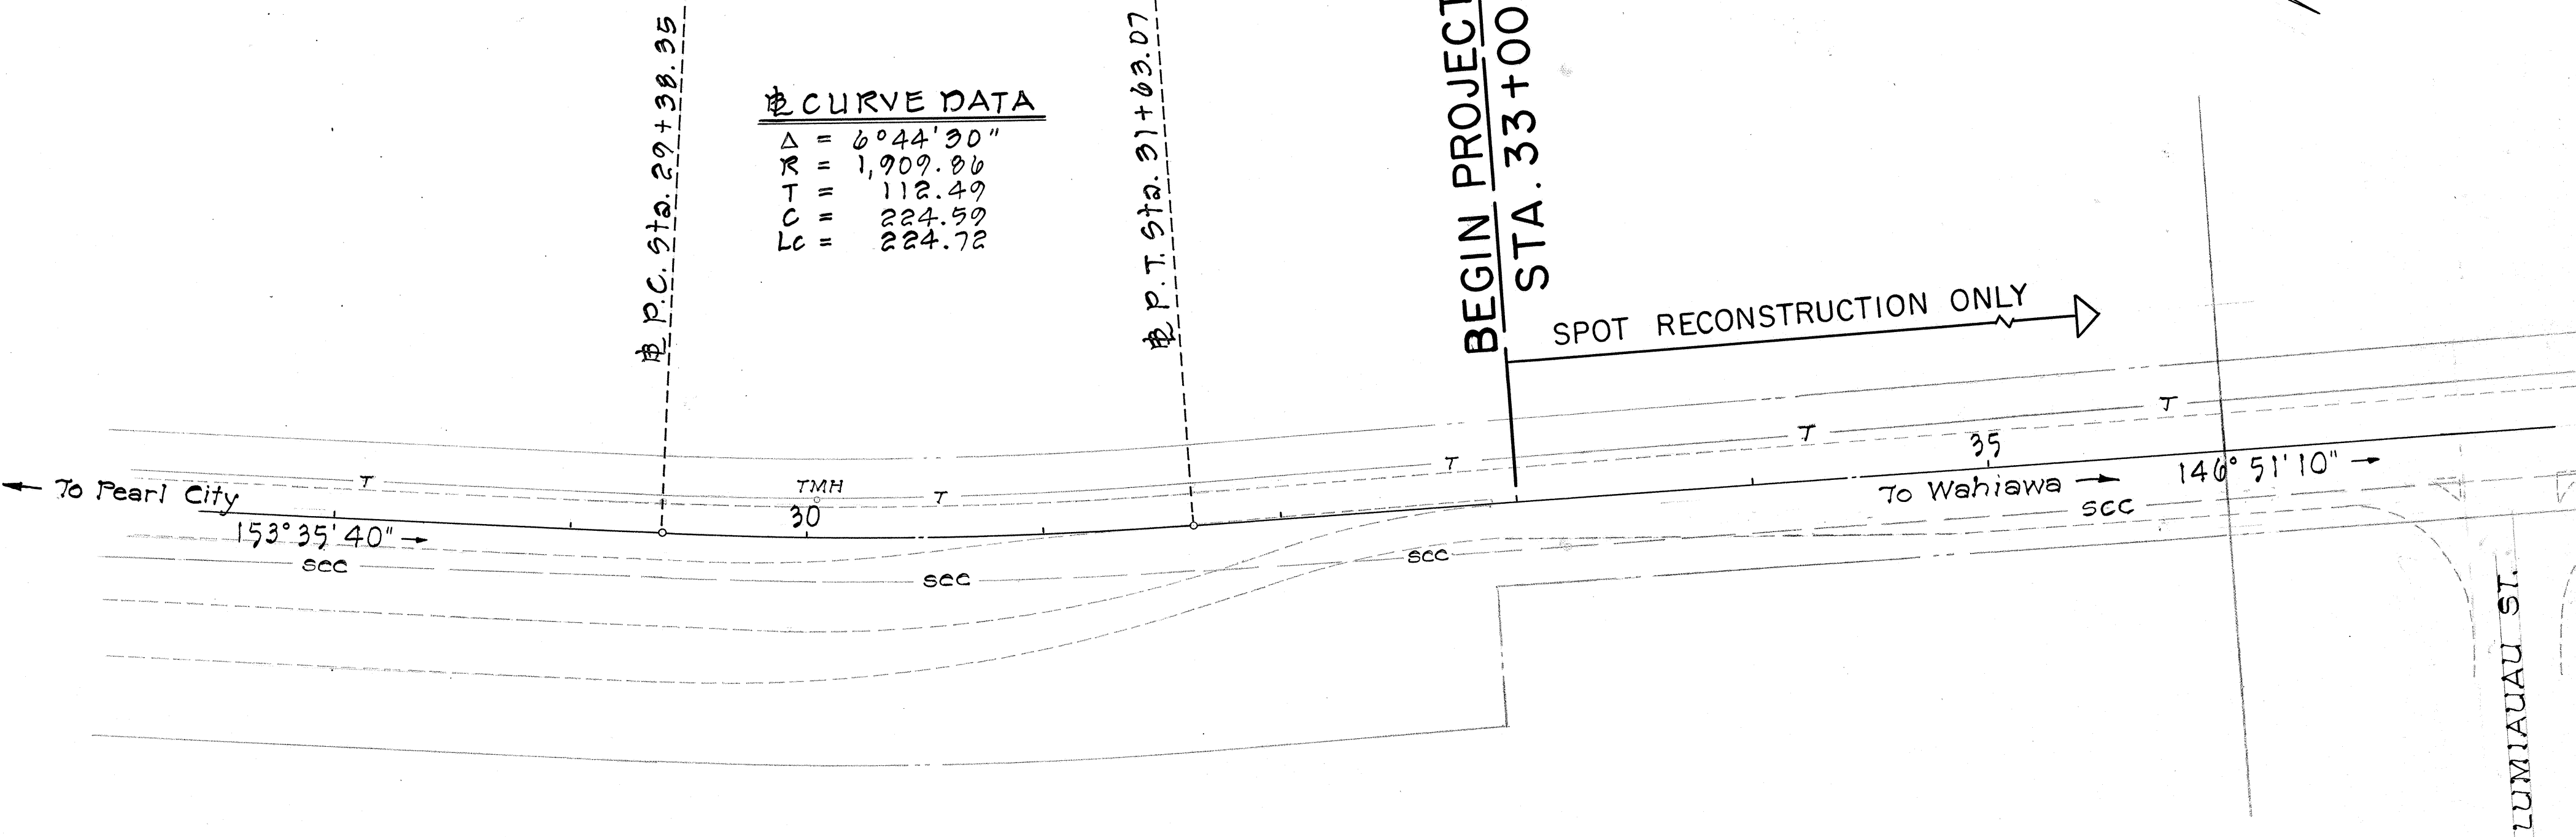


LEGEND

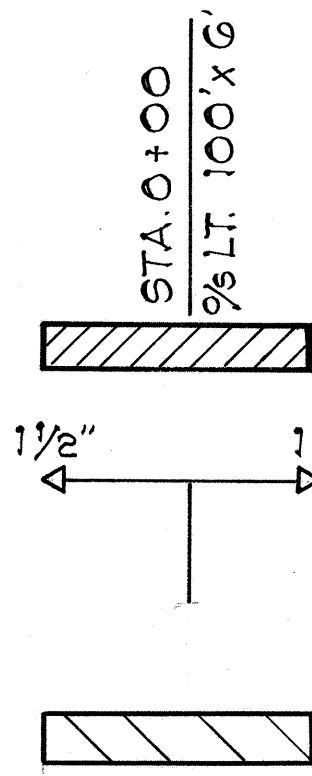


Areas to be reconstructed.
Approximate Stationing to
center of area, offset from
station and approximate dimensions.

Thickness indication and
Limits of Pavement
Resurfacing Area.

Construction to be done under
Proj. No. 99C-01-75

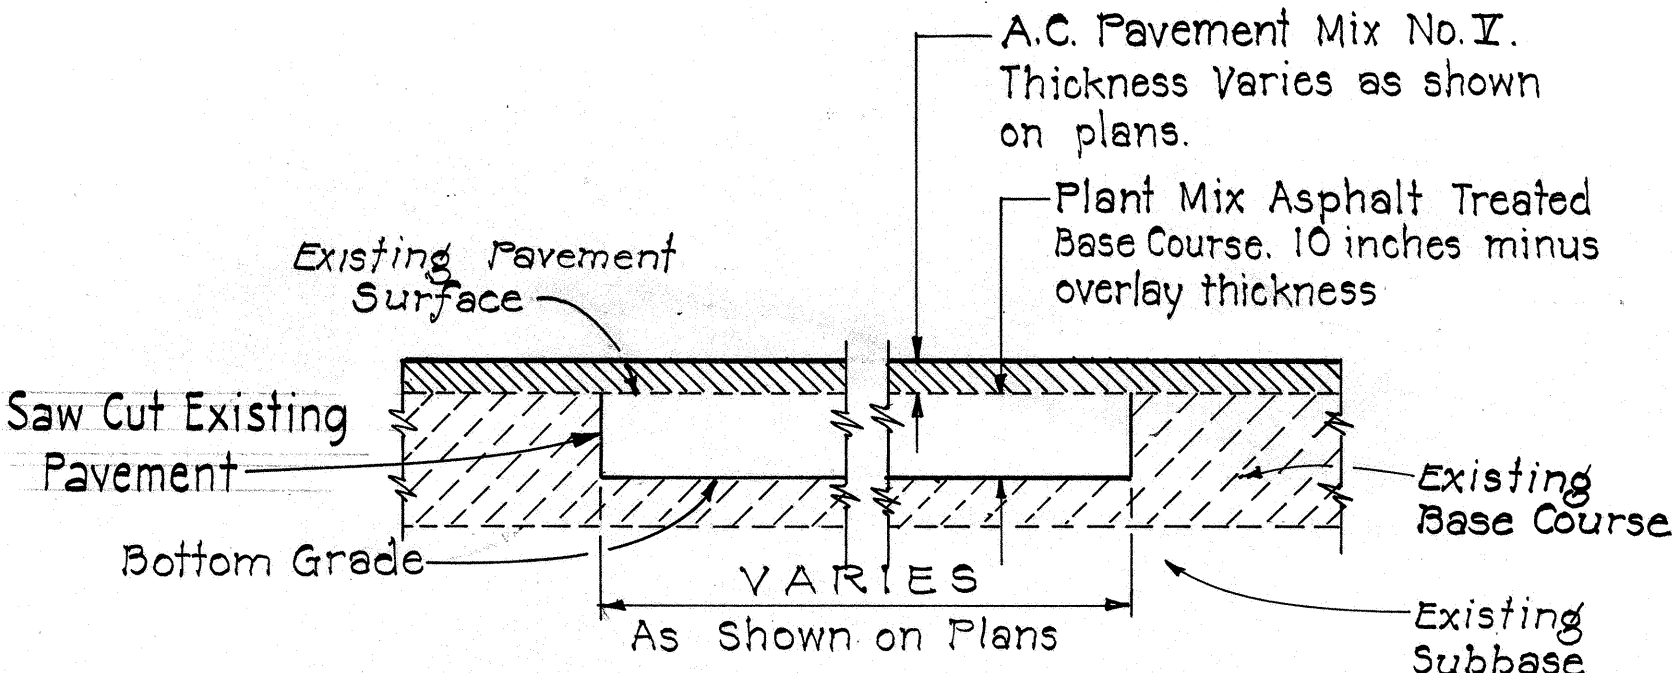

TYPICAL SECTION
RECONSTRUCTION OF WEAKENED AREA
NOT TO SCALE

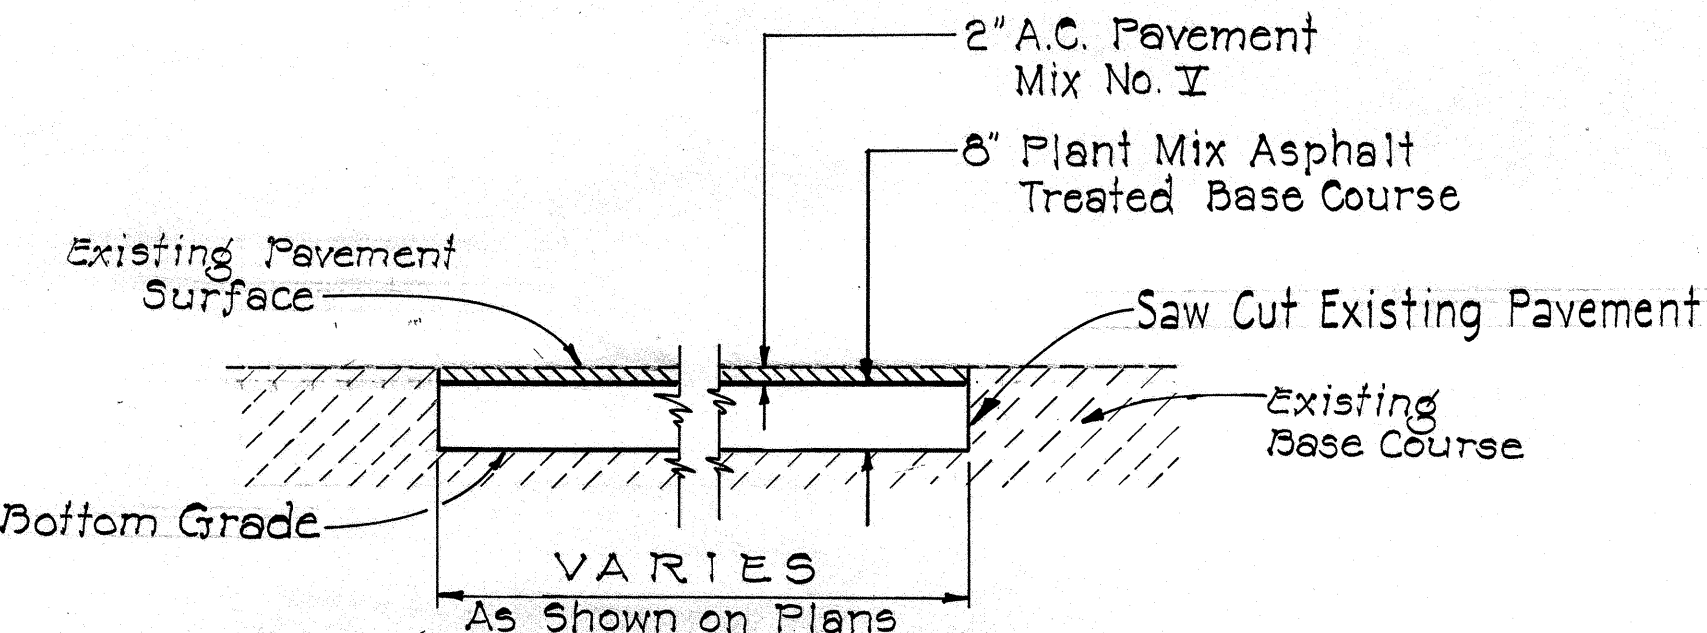

TYPICAL SECTION~SPOT RECONSTRUCTION
NOT TO SCALE

STATE OF HAWAII
DEPARTMENT OF TRANSPORTATION
HIGHWAYS DIVISION

PLAN


KAMEHAMEHA HWY. RESURFACING
VICINITY OF CRESTVIEW TO WAHIAWA
PROJECT NO. 99C-01-73

KAMEHAMEHA HWY., EXTENSION AND WIDENING
OF HONOLULU BOUND FROM LANIKUHANA AVE.
PROJECT NO. 99C-01-75

SHEET No. 1 OF 8 SHEETS


SURVEY PLOTTED BY	DATE
DRAWN BY	
CHECKED BY	
NOTED BY	
ORIGINAL PLAN	
NOTE BOOK	
No.	

FED. ROAD DIST. NO.	STATE	PROJ. NO.	FISCAL YEAR	SHEET NO.	TOTAL SHEETS
HAWAII	HAW.	77C-01-73	1975	3	21
		77C-01-75			

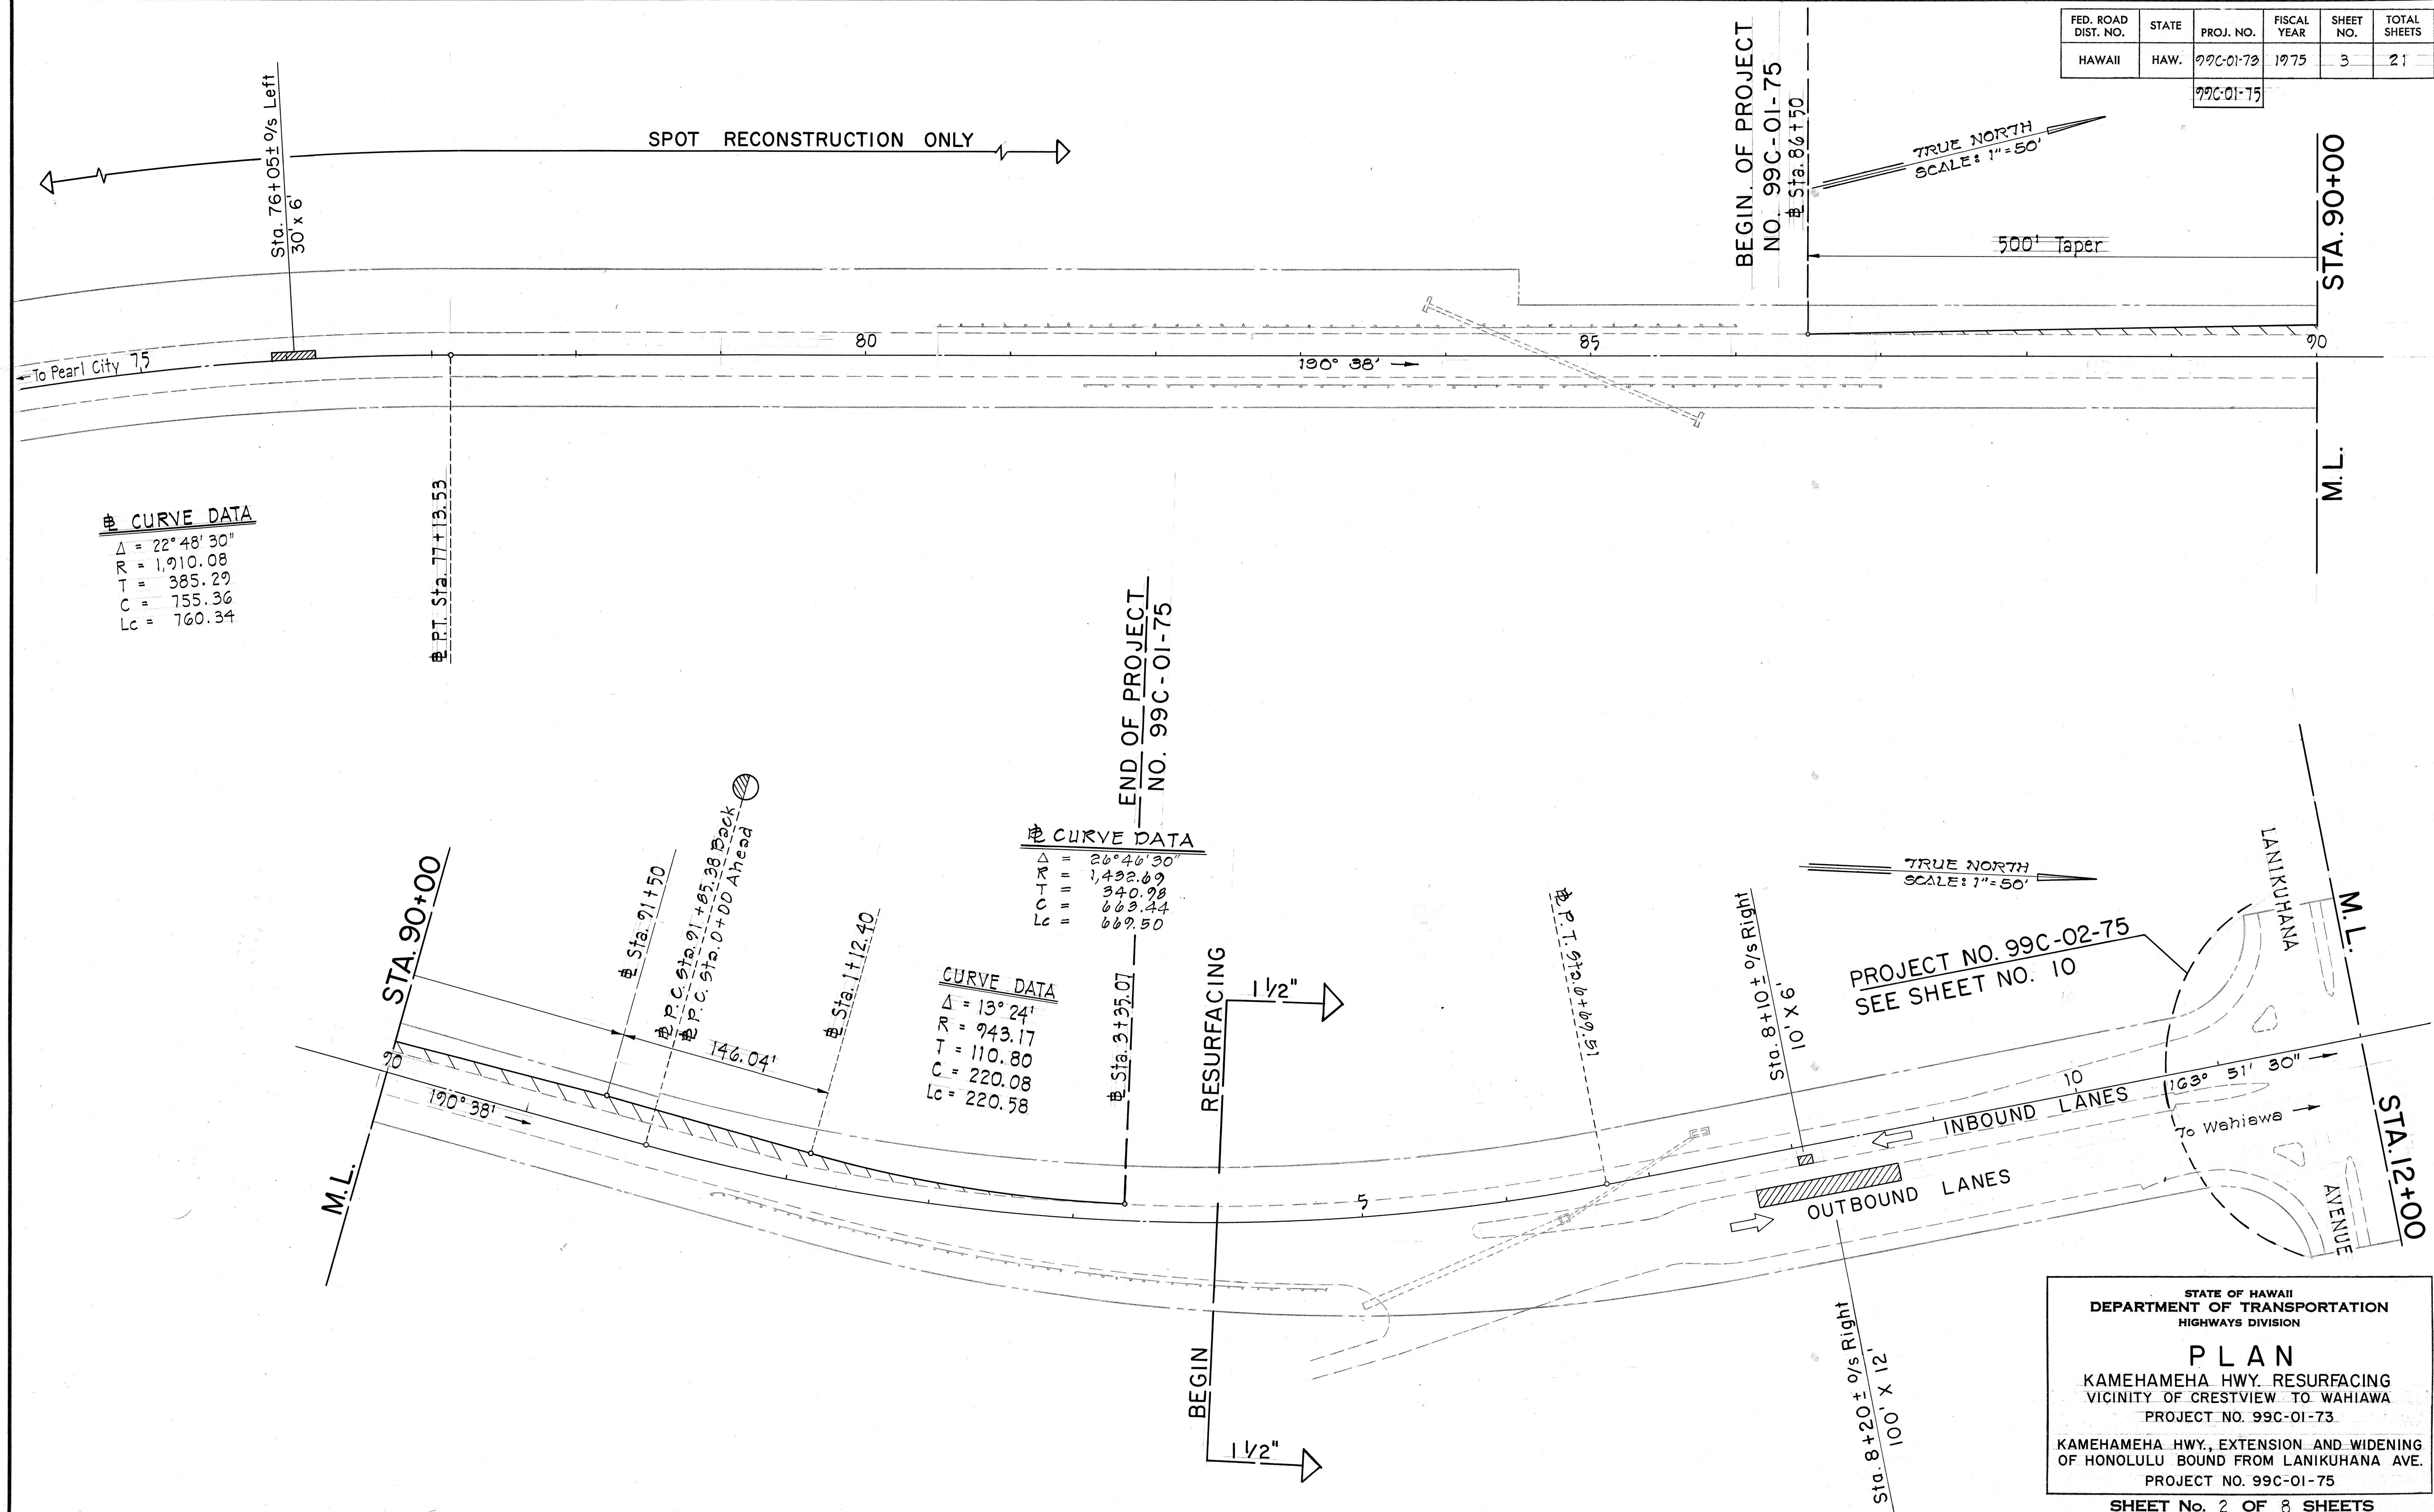

ORIGINAL PLAN	DATE
DESIGNED BY	
CHECKED BY	
NO.	

FED. ROAD DIST. NO.	STATE	PROJ. NO.	FISCAL YEAR	SHEET NO.	TOTAL SHEETS
HAWAII	HAW.	99C-01-73	1975	4	21

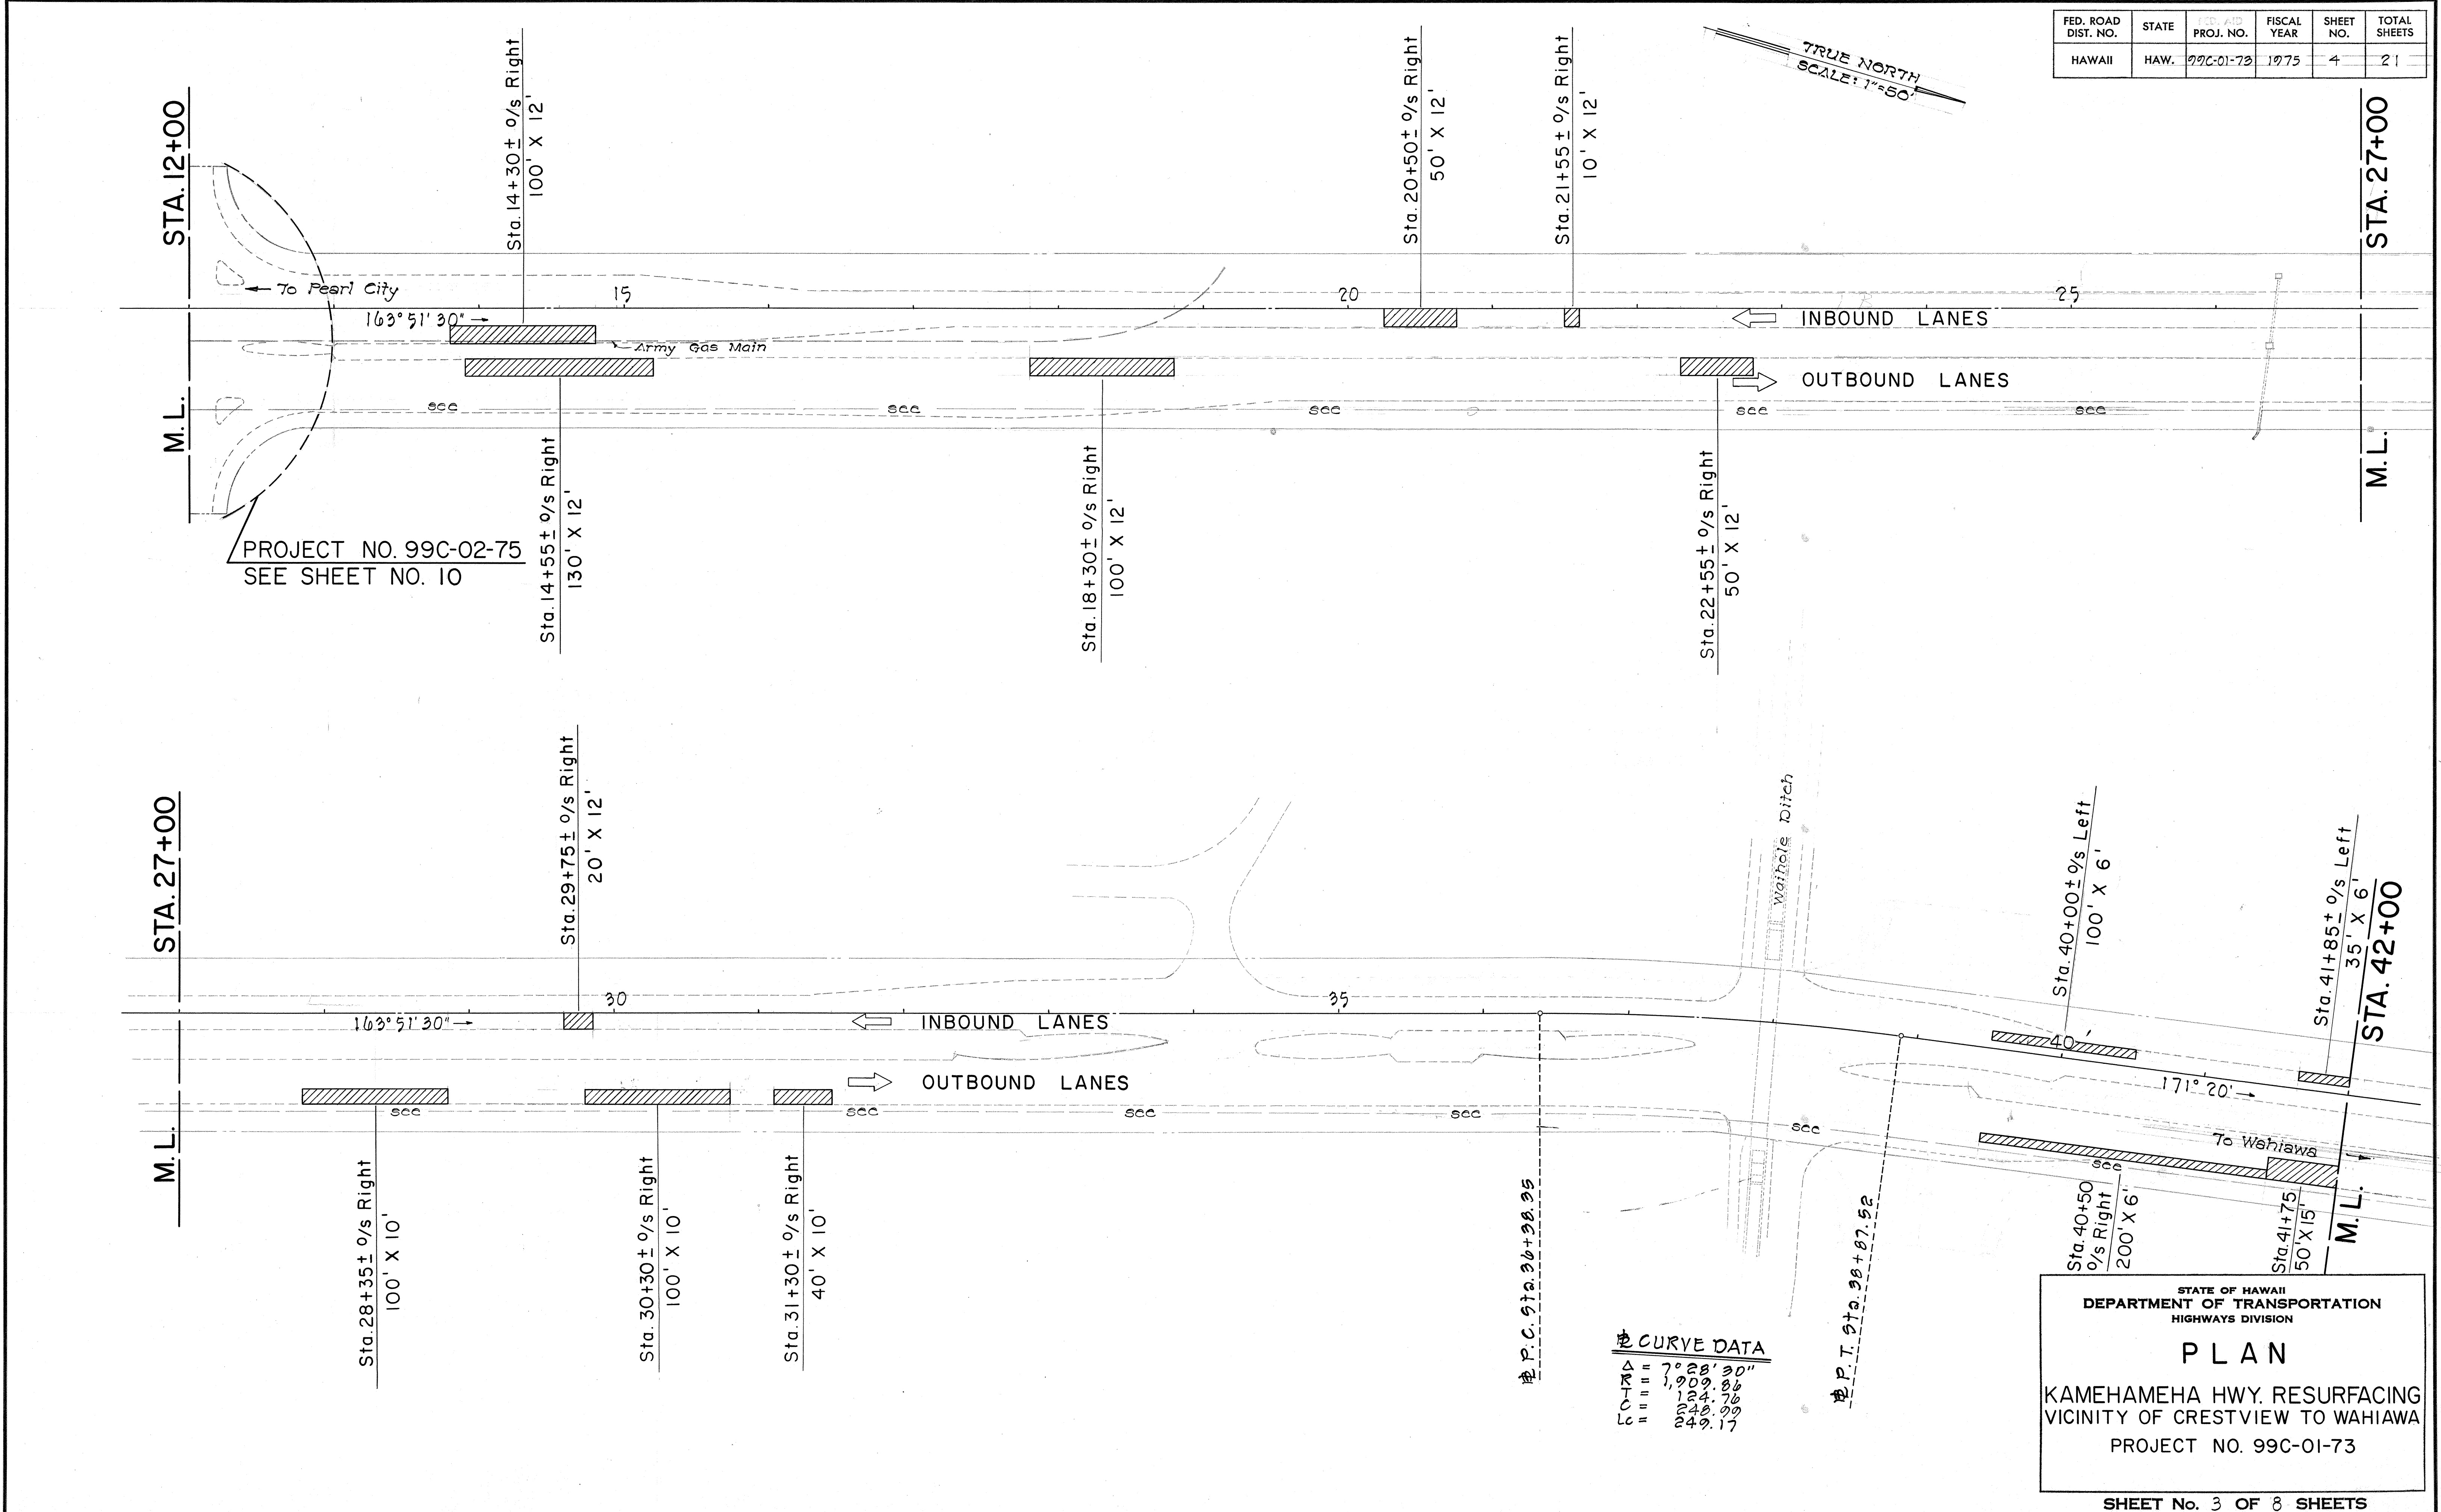


CURVE DATA	
Δ	7° 28' 30"
R	1,909.86'
T	124.86'
L	249.17'

STATE OF HAWAII
DEPARTMENT OF TRANSPORTATION
HIGHWAYS DIVISION


PLAN

KAMEHAMEHA HWY. RESURFACING
VICINITY OF CRESTVIEW TO WAHIAWA
PROJECT NO. 99C-01-73

FED. ROAD DIST. NO.	STATE	PROJ. NO.	FISCAL YEAR	SHEET NO.	TOTAL SHEETS
HAWAII	HAW.	99C-01-73	1975	5	21

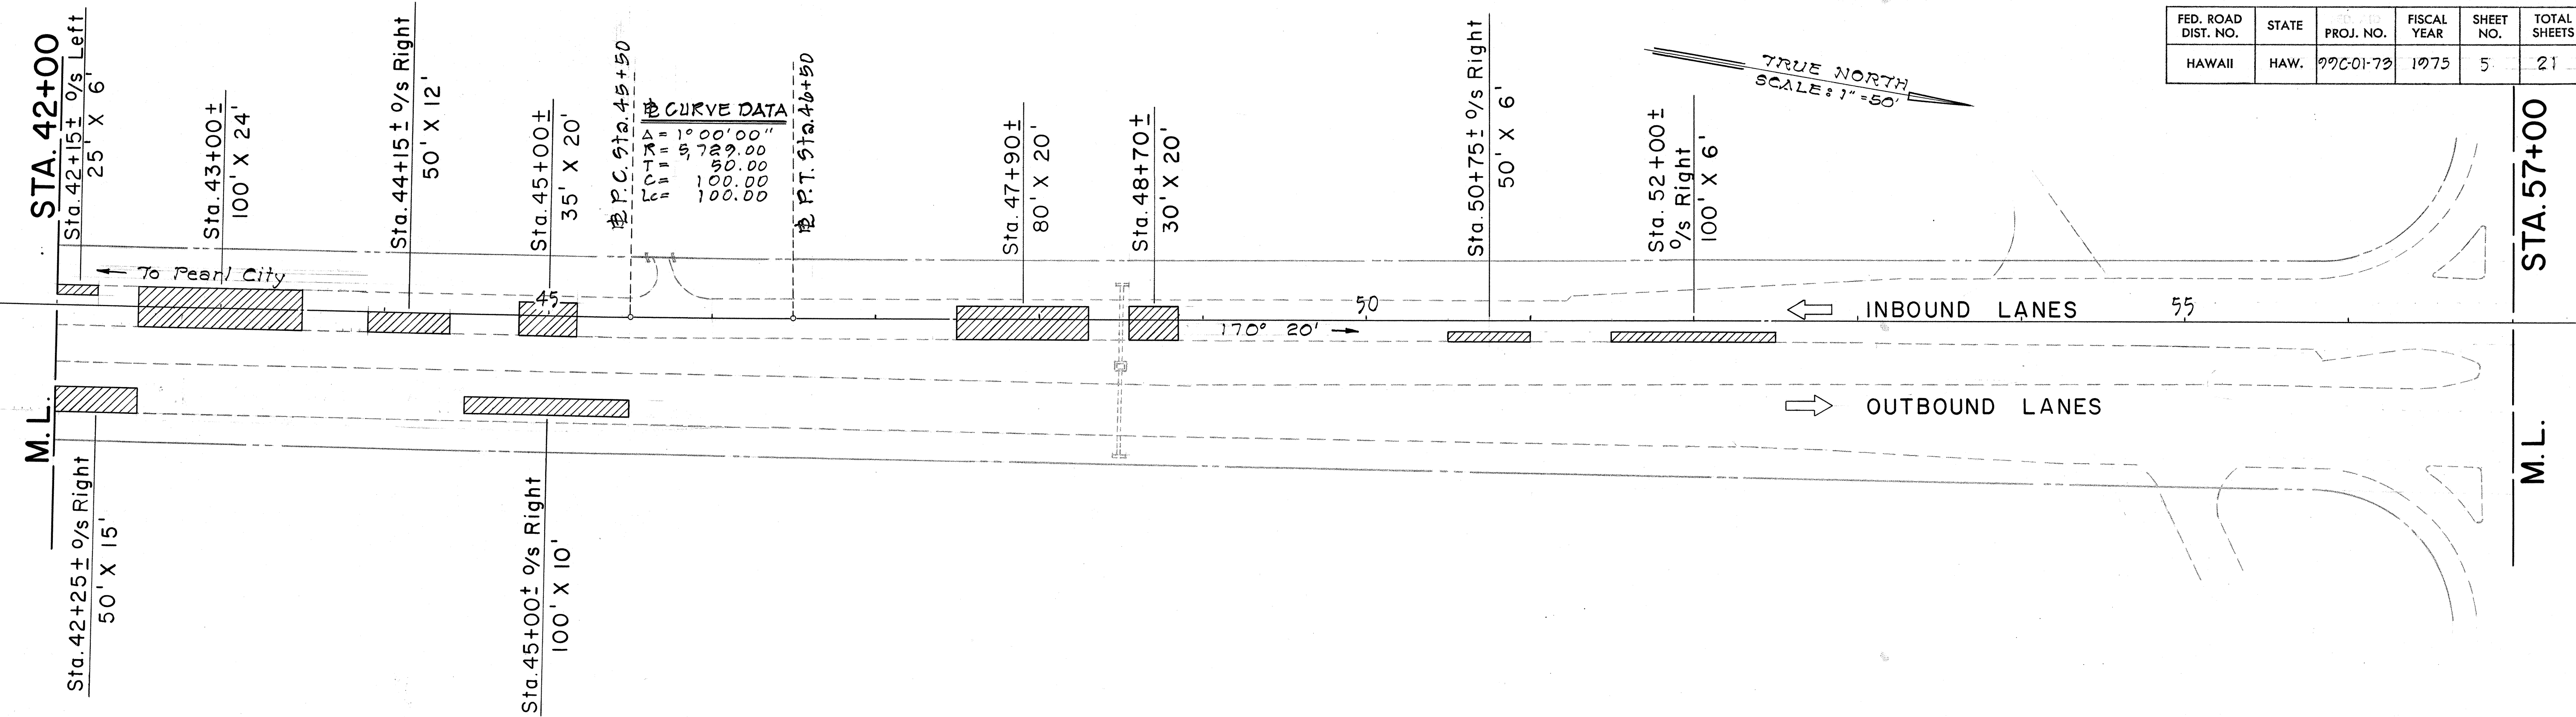

ORIGINAL PLAN	SURVEY PLOTTED BY	DATE
NOTE BOOK	DRAWN BY	
	DESIGNED BY	
	CHECKED BY	

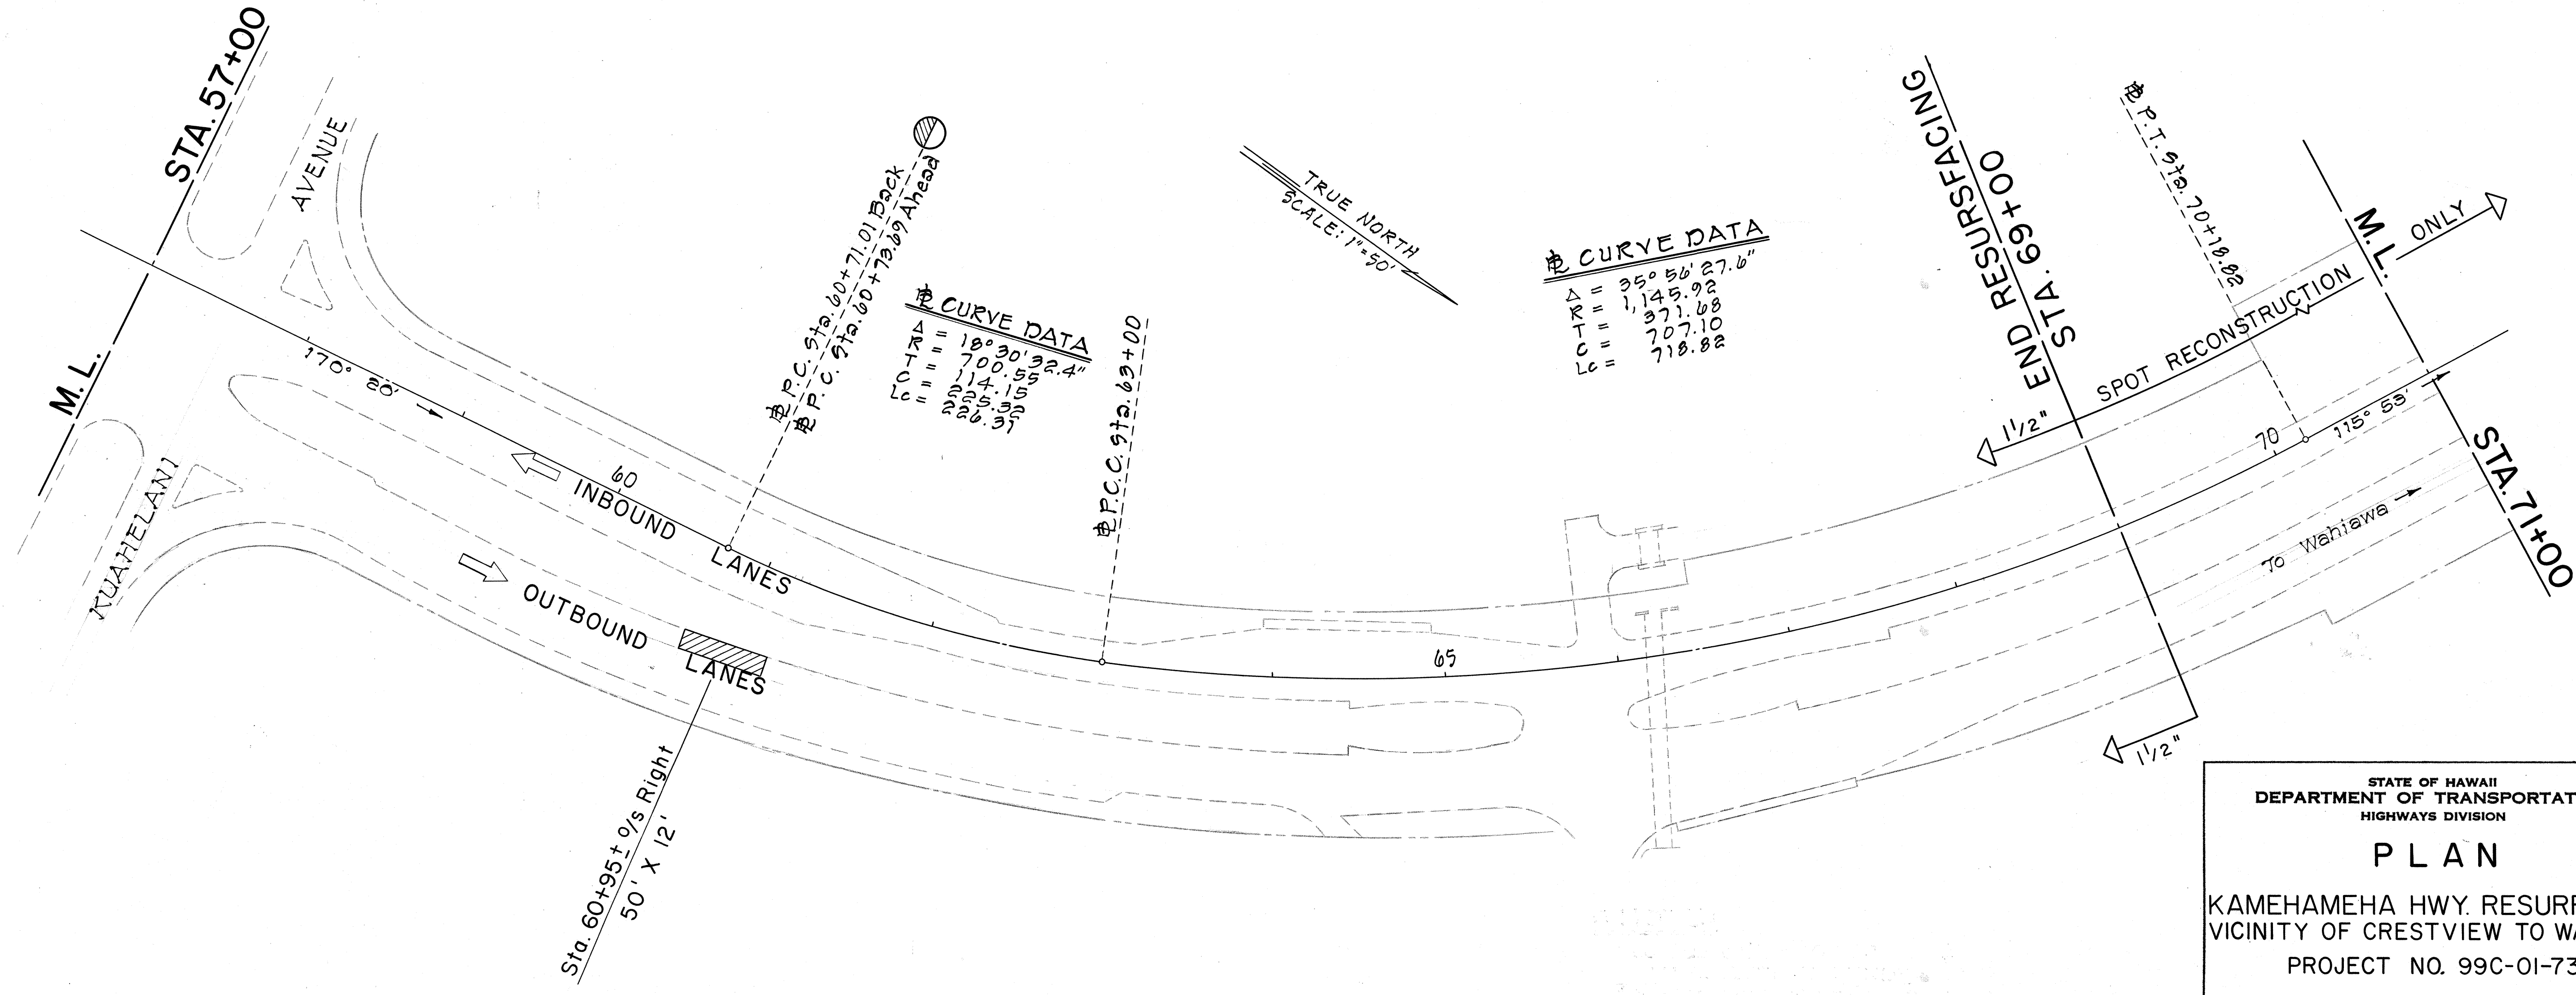

STATE OF HAWAII
DEPARTMENT OF TRANSPORTATION
HIGHWAYS DIVISION

PLAN

KAMEHAMEHA HWY. RESURFACING
VICINITY OF CRESTVIEW TO WAHIAWA
PROJECT NO. 99C-01-73

FED. ROAD DIST. NO.	STATE	PROJ. NO.	FISCAL YEAR	SHEET NO.	TOTAL SHEETS
HAWAII	HAW.	99C-01-73	1975	6	21

TRUE NORTH
SCALE: 1"=50'

STA. 71+00

SPOT RECONSTRUCTION ONLY

M.L.

To Pearl City

115° 53'

75

INBOUND LANES

80

OUTBOUND LANES

STA. 82+00

M.L.

Sta. 88+95± 0/s Right
50' X 12'

Sta. 90+20± 0/s Right
60' X 12'

Sta. 93+45±
20' X 20'

SPOT RECONSTRUCTION ONLY

TRUE NORTH
SCALE: 1"=50'

STA. 96+00

Sta. 95+60±
80' X 10'

M.L.

To Wahiawa

STATE OF HAWAII
DEPARTMENT OF TRANSPORTATION
HIGHWAYS DIVISION

PLAN

KAMEHAMEHA HWY. RESURFACING
VICINITY OF CREST VIEW TO WAHIAWA
PROJECT NO. 99C-01-73

SHEET No. 5 OF 8 SHEETS

M.L.

STA. 82+00

115° 53'

INBOUND LANES

OUTBOUND LANES

Sta. 88+55± 0/s Right
50' X 12'

Sta. 90+45± 0/s Right
45' X 10'

CURVE DATA

Δ	=	58° 23' 30"
C	=	1,185.43
L	=	662.40
E	=	1,156.50
L	=	1,208.10


P.C. Sta. 83+30.49

WAIKALANI DRIVE

P.T. Sta. 95+44.53
Back = 95+37.76 Ahead

FED. ROAD DIST. NO.	STATE	PROJ. NO.	FISCAL YEAR	SHEET NO.	TOTAL SHEETS
HAWAII	HAW.	99C-01-73	1975	7	21

ORIGINAL PLAN	DATE
DESIGNED BY	
NOTED BY	
CHECKED BY	
DATE	

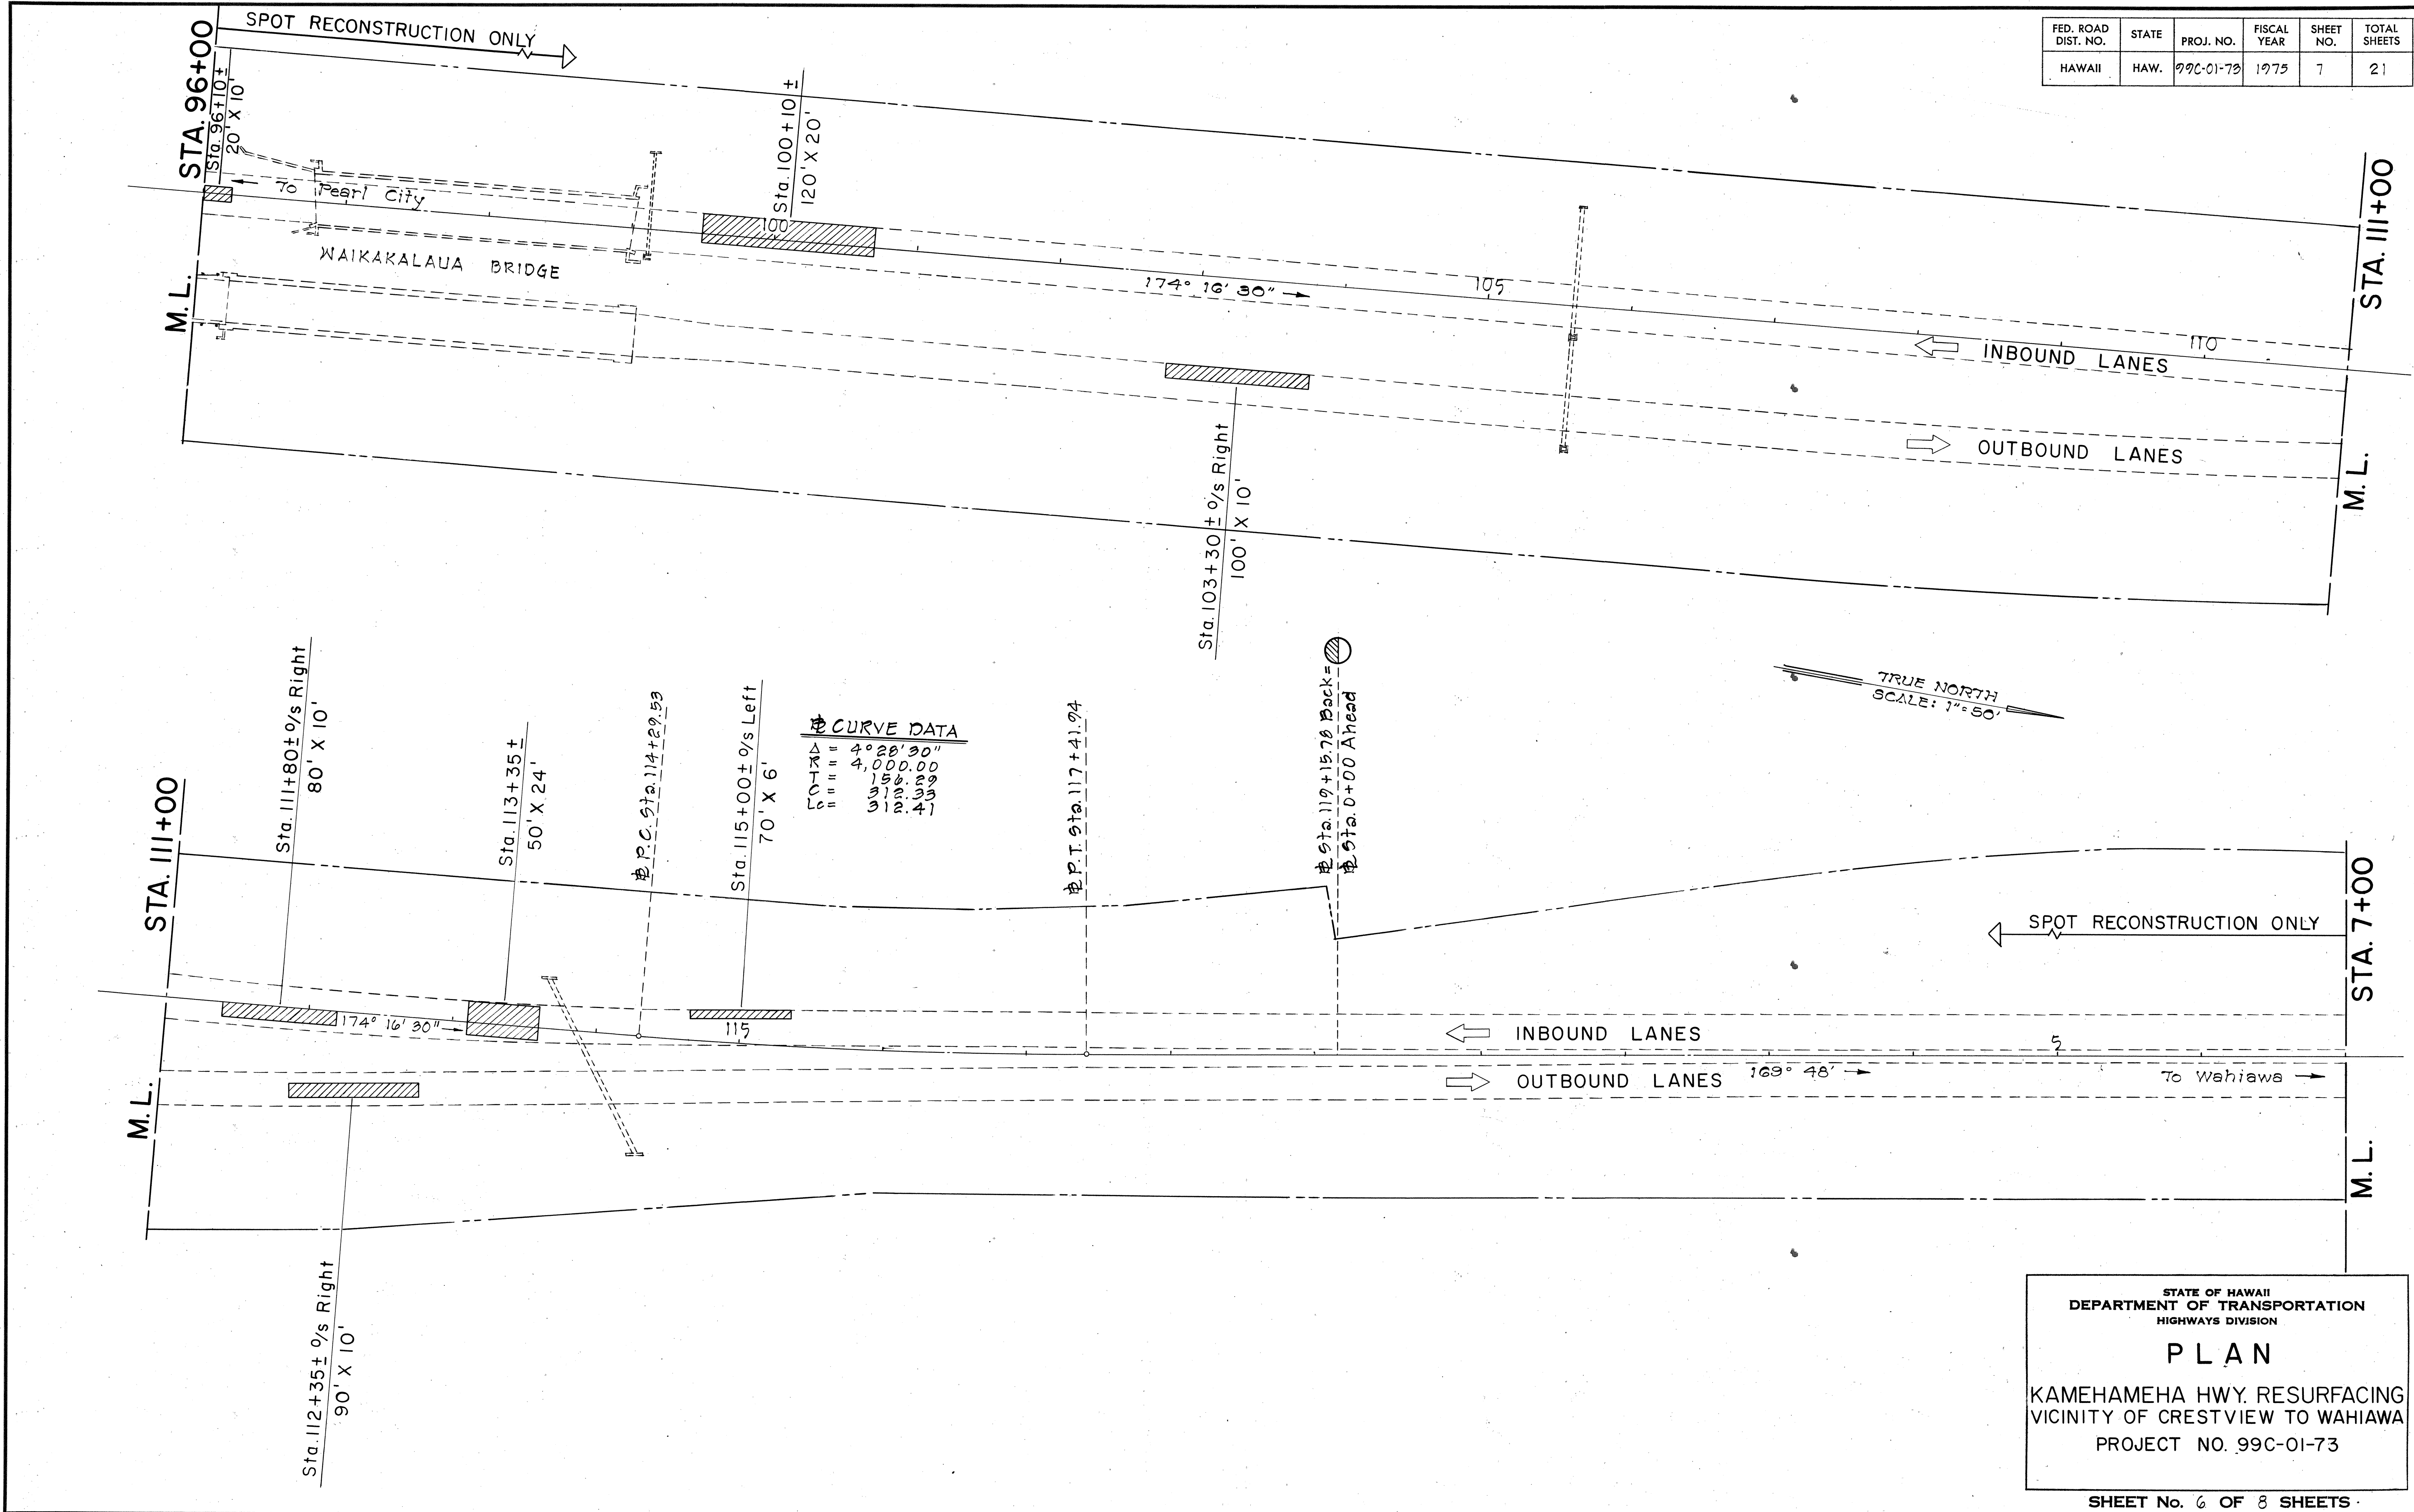


STATE OF HAWAII
 DEPARTMENT OF TRANSPORTATION
 HIGHWAYS DIVISION

PLAN

KAMEHAMEHA HWY. RESURFACING
 VICINITY OF CRESTVIEW TO WAHIAWA
 PROJECT NO. 99C-01-73

FED. ROAD DIST. NO.	STATE	PROJ. NO.	FISCAL YEAR	SHEET NO.	TOTAL SHEETS
HAWAII	HAW.	99C-01-73	1975	8	21

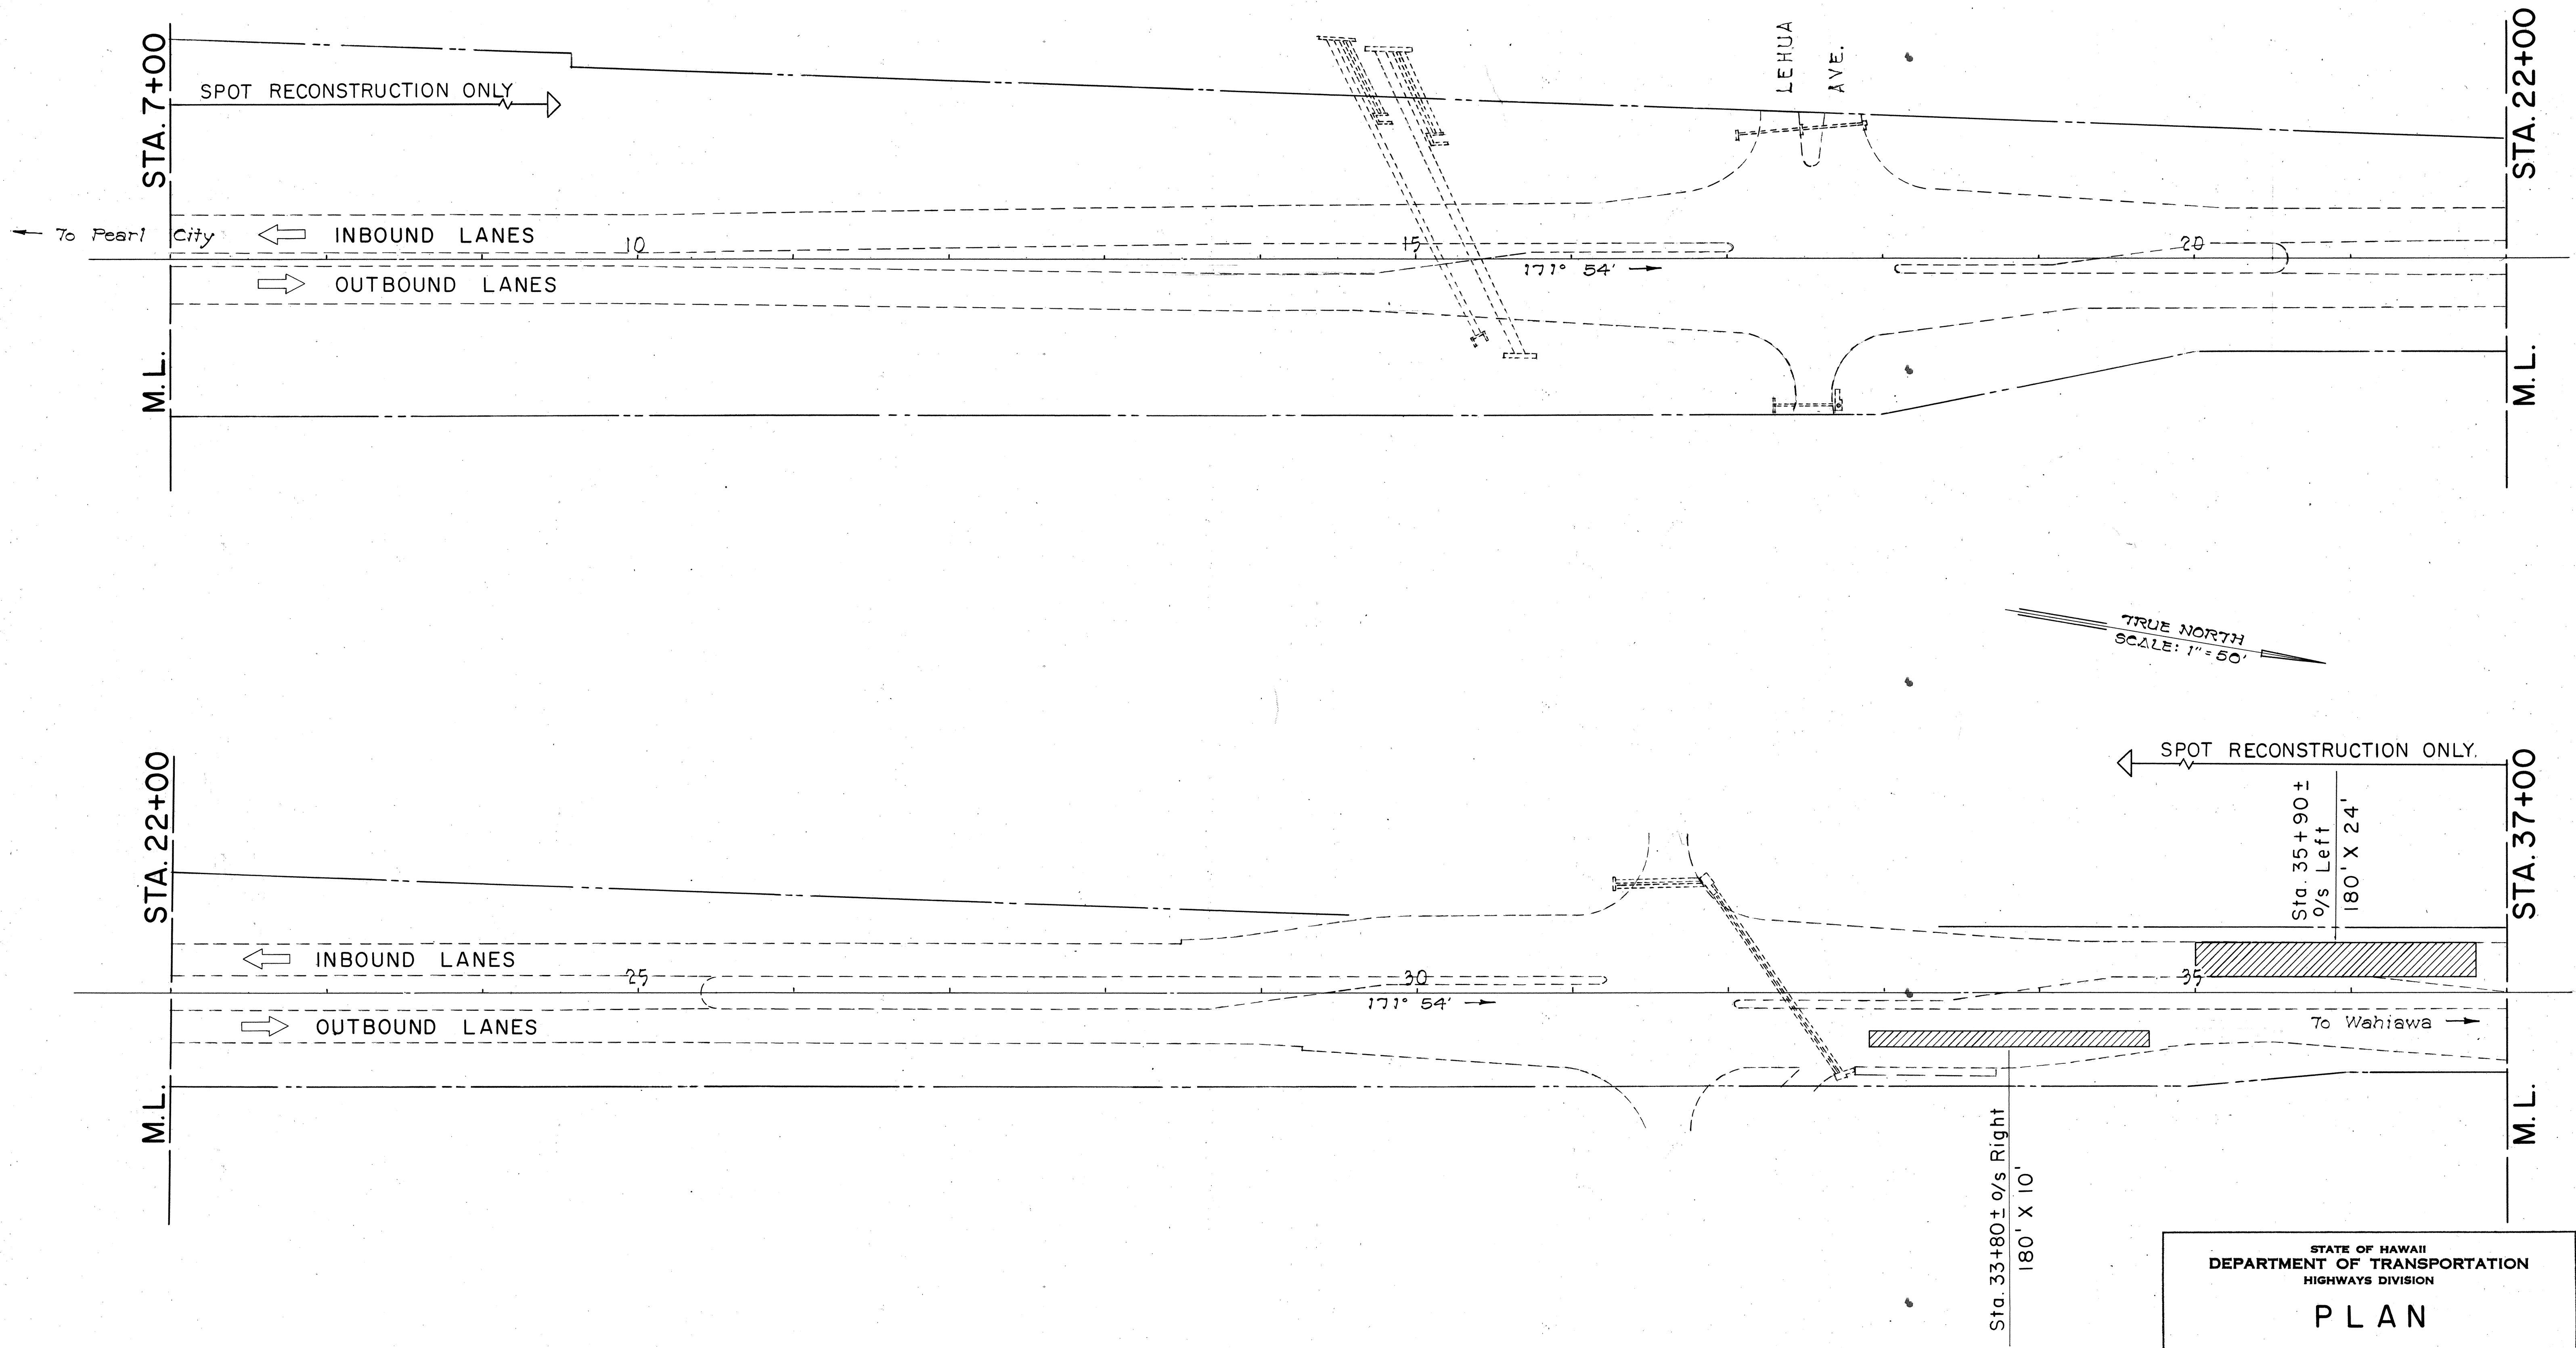

ORIGINAL PLAN	DATE
DESIGNED BY	
NOTED BY	
CHECKED BY	

STATE OF HAWAII
DEPARTMENT OF TRANSPORTATION
HIGHWAYS DIVISION

PLAN

KAMEHAMEHA HWY. RESURFACING
VICINITY OF CRESTVIEW TO WAHIAWA
PROJECT NO. 99C-01-73

SHEET No. 7 OF 8 SHEETS

FED. ROAD DIST. NO.	STATE	FED. AID PROJ. NO.	FISCAL YEAR	SHEET NO.	TOTAL SHEETS
HAWAII	HAW.	99C-01-73	1975	9	21

STA. 37+00

SPOT RECONSTRUCTION ONLY

M.L.

LELEHUA GOLF COURSE ROAD

INBOUND LANES

OUTBOUND LANES

170° 13' 50"

Sta. 45+20± 0/s Right
180' X 6'

STA. 52+00

M.L.

TRUE NORTH
SCALE: 1"=50'

STA. 52+00

M.L.

INBOUND LANES

OUTBOUND LANES

170° 13' 50"

SPOT RECONSTRUCTION ONLY

EAST RANGE ROAD

END PROJECT NO. 99C-01-73
STA. 65+00 [OLD DA-WR 8(3)]

To Wahiawa

STATE OF HAWAII
DEPARTMENT OF TRANSPORTATION
HIGHWAYS DIVISION

PLAN

KAMEHAMEHA HWY. RESURFACING
VICINITY OF CRESTVIEW TO WAHIAWA
PROJECT NO. 99C-01-73

SHEET No. 8 OF 8 SHEETS

ORIGINAL PLAN	DATE
NOTED BY	DESIGNED BY
QUANTITIES BY	CHECKED BY
No.	