

INDEX TO DRAWINGS	
SHEET NO.	DESCRIPTION
1	TITLE SHEET
2 - 9	PLAN, TYPICAL SECTIONS & GENERAL NOTES
10 - 14	TRAFFIC SIGNALS AT LANIKUHANA AVENUE AND KAMEHAMEHA HIGHWAY PROJECT NO. 99C-02-75
15 - 20	SIGNING AND PAVEMENT MARKINGS
21	SCHEDULE OF QUANTITIES

STATE OF HAWAII

DEPARTMENT OF TRANSPORTATION

HIGHWAYS DIVISION

HONOLULU, HAWAII

PLANS FOR

CONSTRUCTION OF VARIOUS IMPROVEMENTS ON KAMEHAMEHA HIGHWAY, ISLAND OF OAHU

KAMEHAMEHA HIGHWAY RESURFACING VICINITY OF CRESTVIEW TO WAHIAWA

PROJECT NO. 99C-01-73

DISTRICT OF EWA & WAHIAWA

TRAFFIC SIGNALS AT LANIKUHANA AVENUE AND KAMEHAMEHA HIGHWAY



PROJECT NO. 99C-02-75

DISTRICT OF EWA

KAMEHAMEHA HIGHWAY EXTENSION AND WIDENING OF HONOLULU BOUND FROM LANIKUHANA AVENUE

PROJECT NO. 99C-01-75

DISTRICT OF EWA

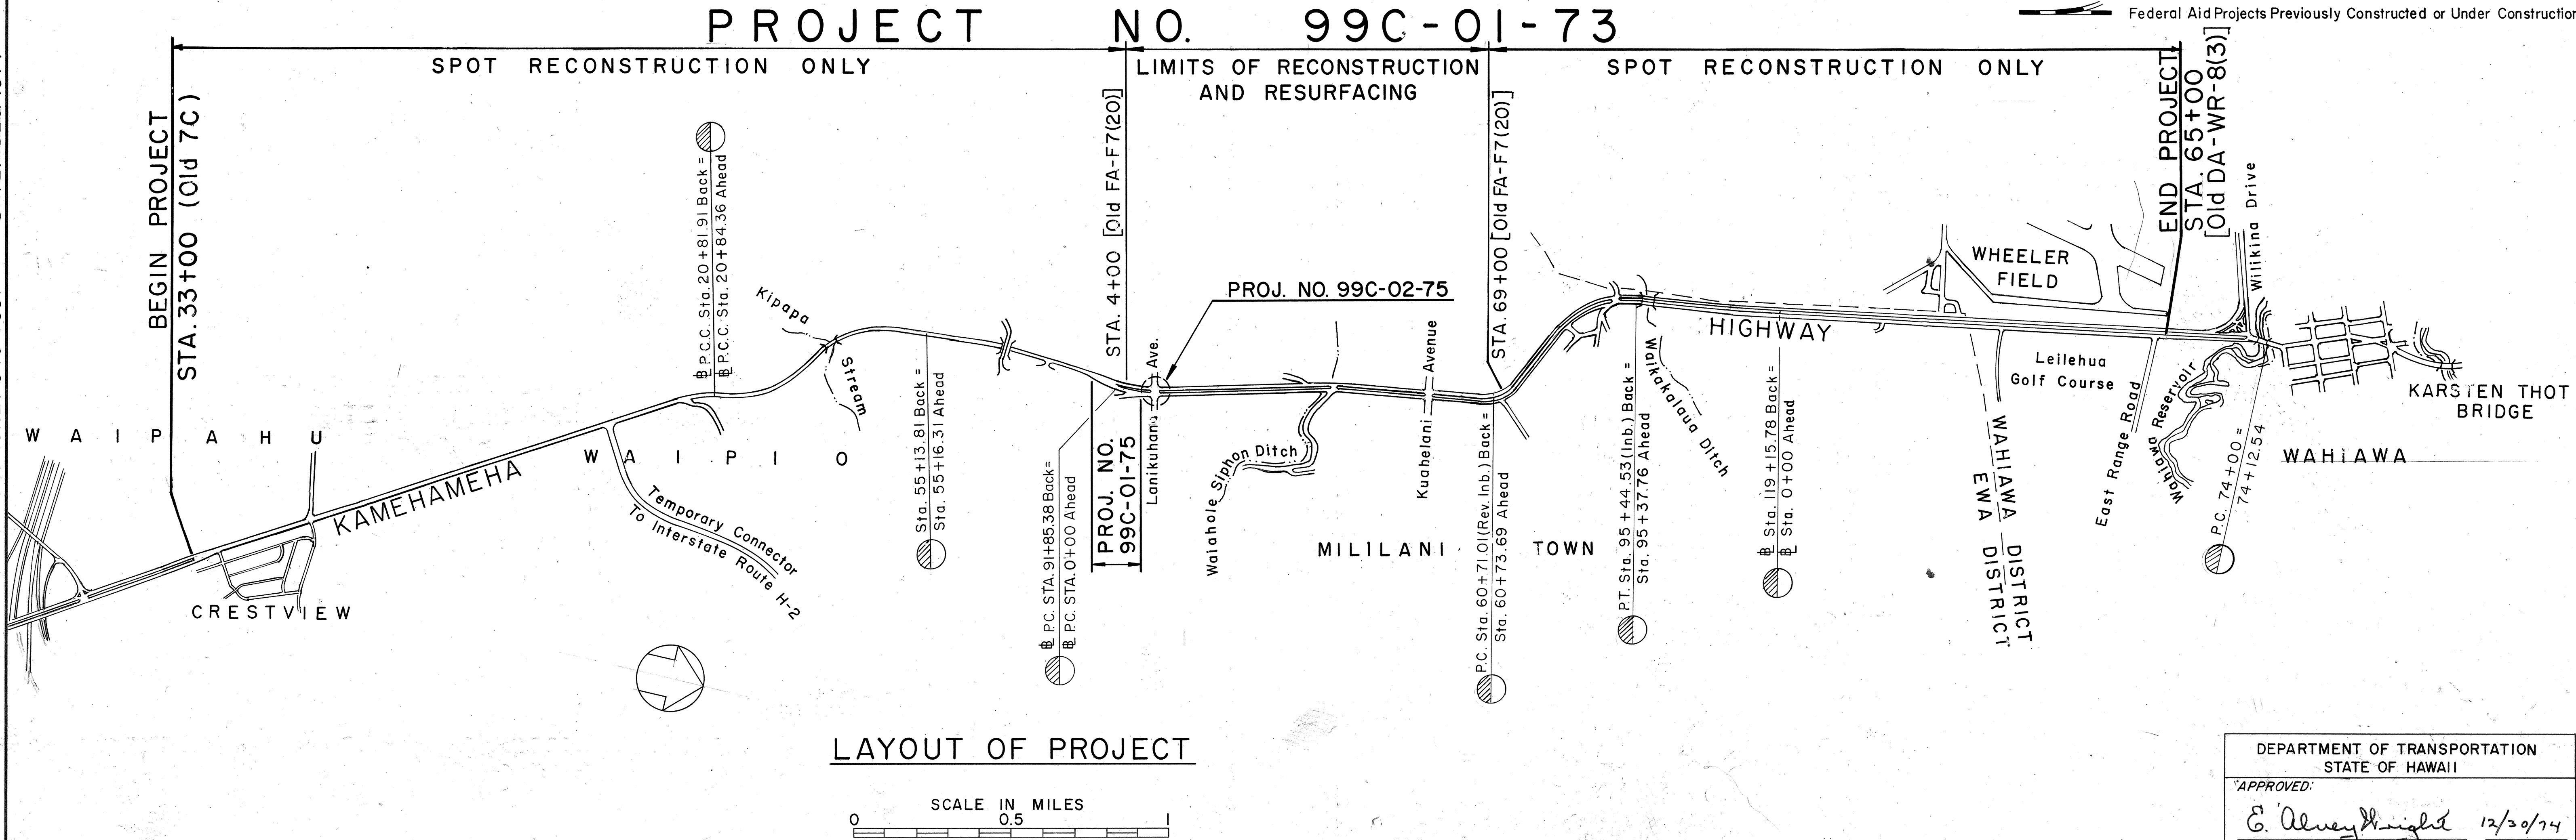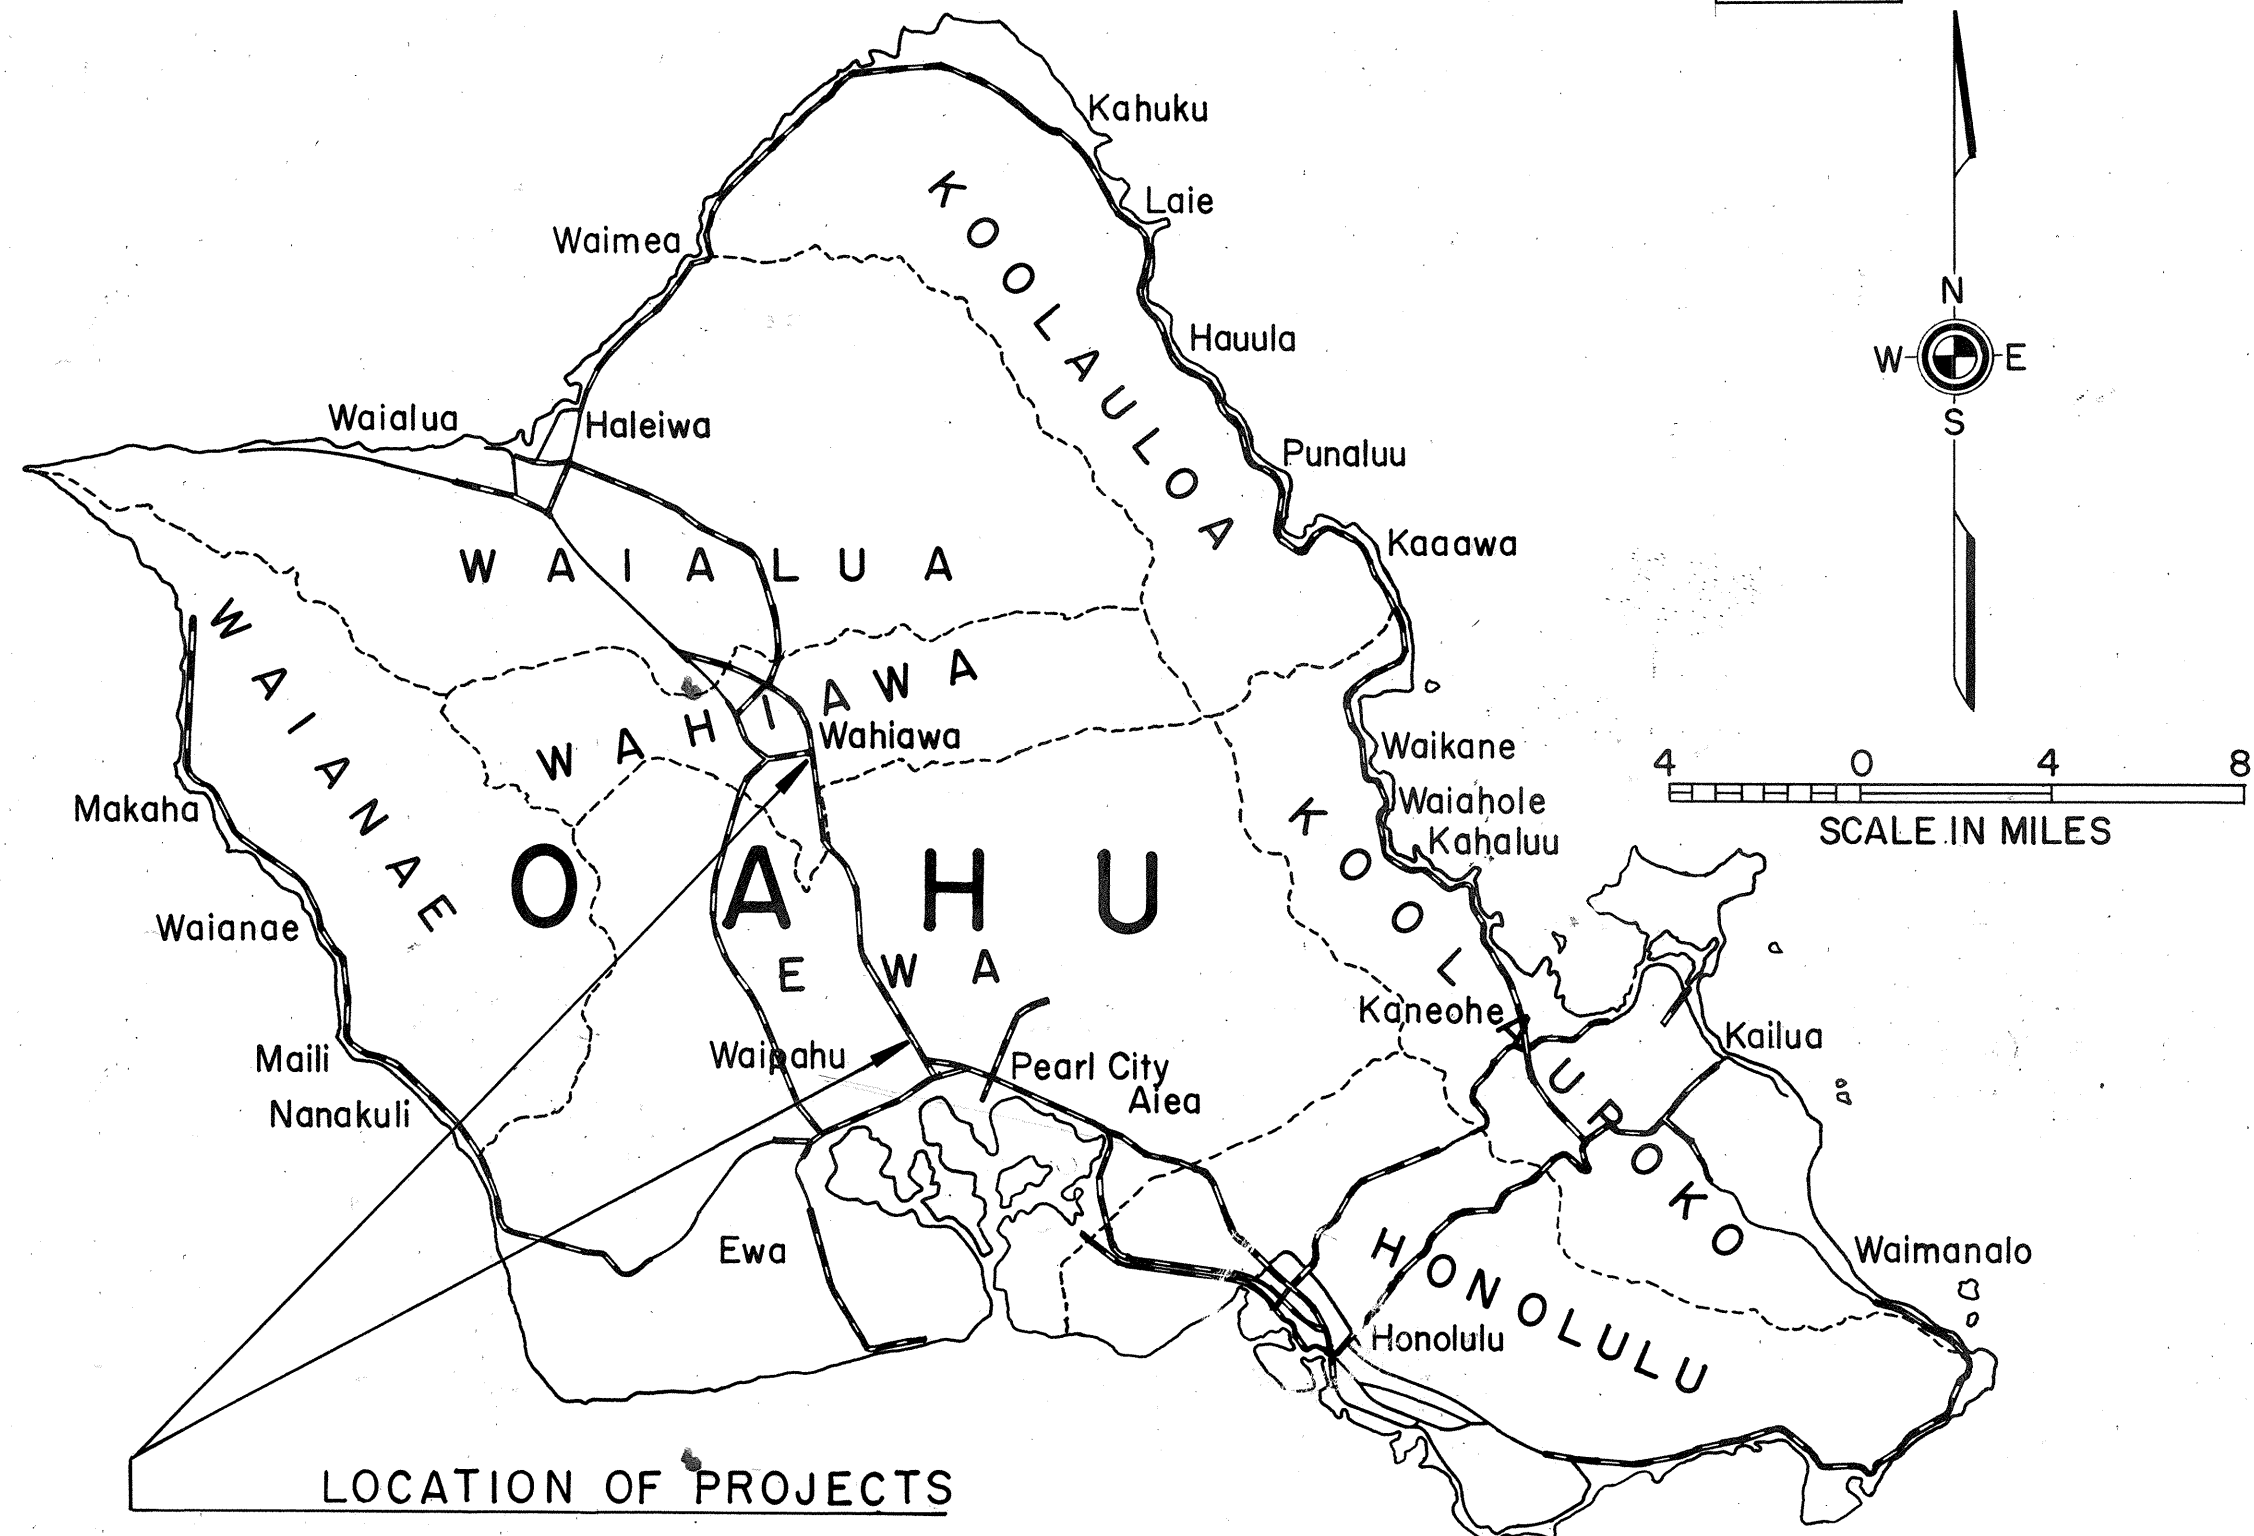

DEPARTMENT OF TRANSPORTATION

STATE OF HAWAII

APPROVED:

E. Alvey Wright

12/30/74

DIR. OF TRANSPORTATION

DATE