
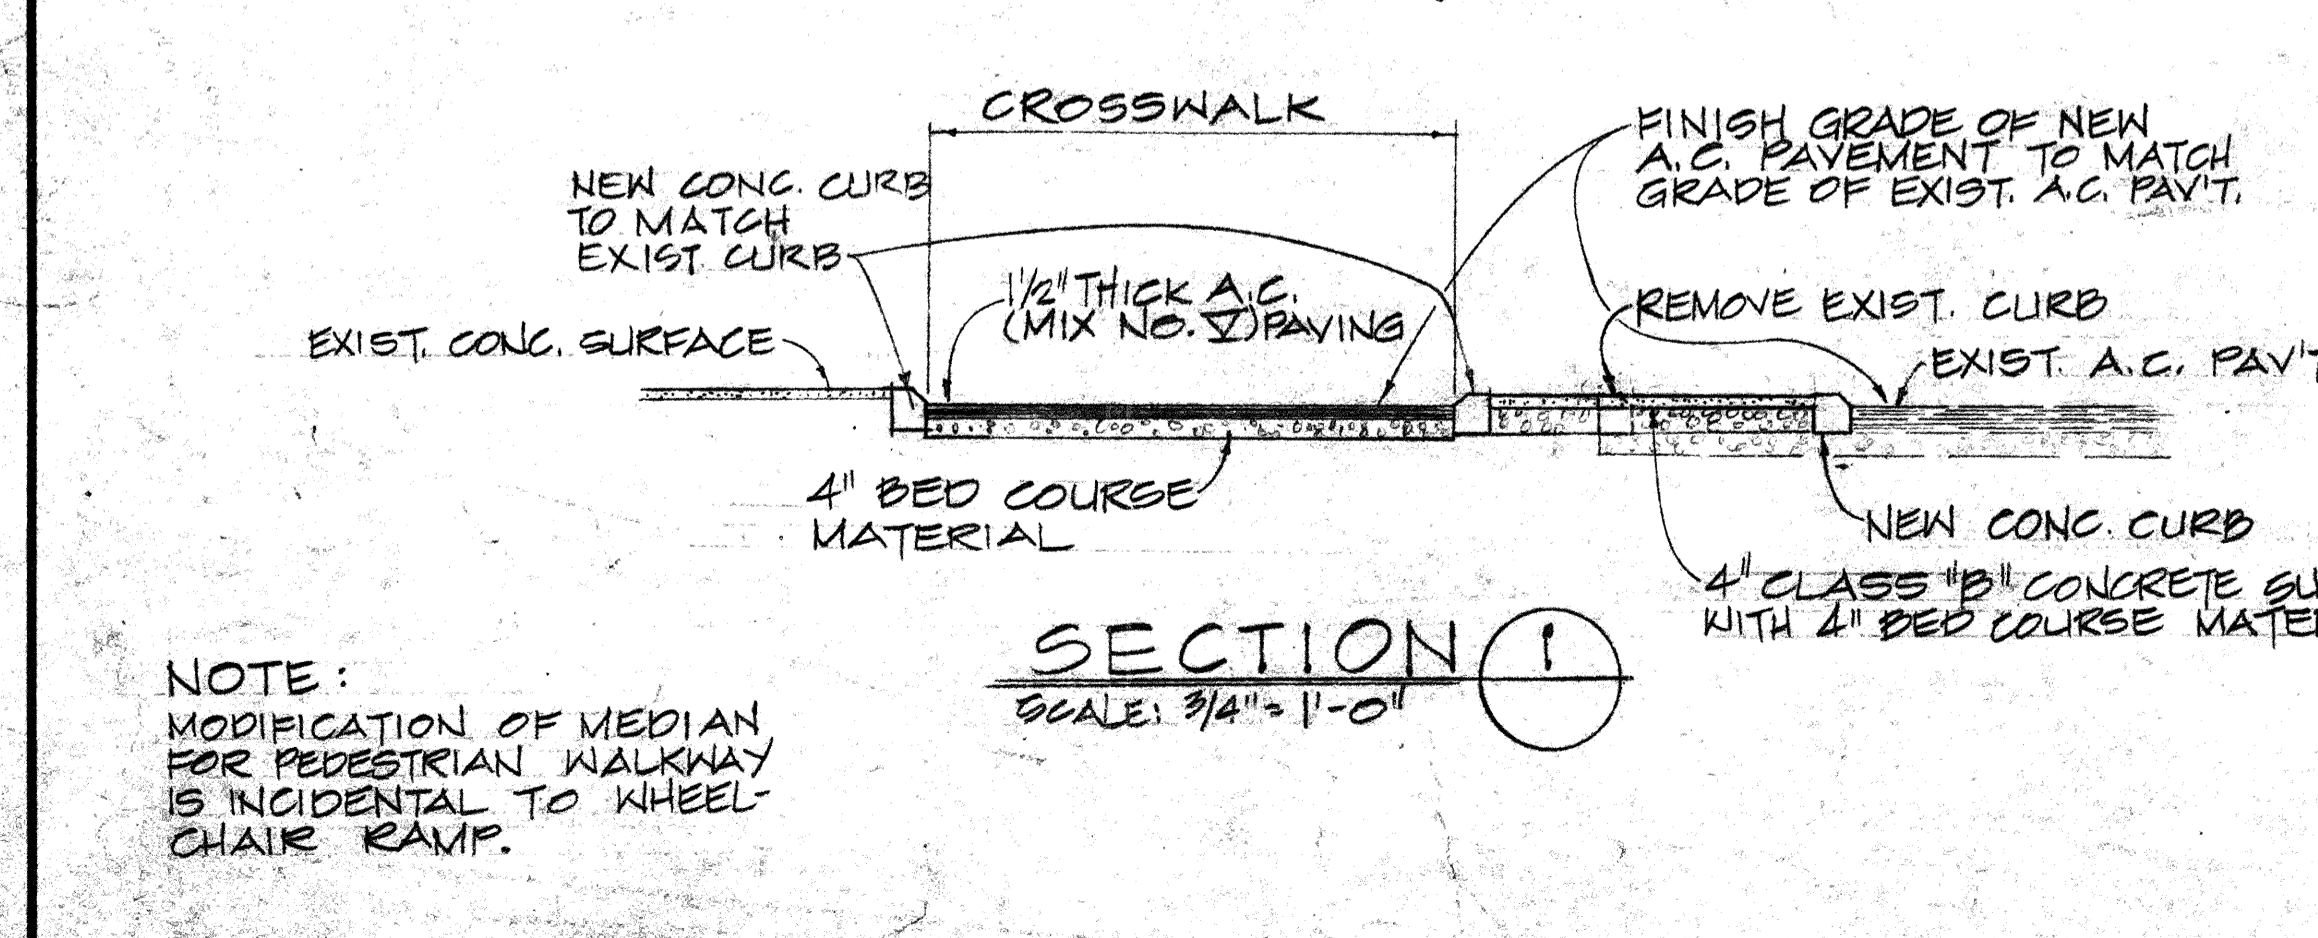


FED. ROAD DIST. NO.	STATE	FED. AID PROJ. NO.	FISCAL YEAR	SHEET NO.	TOTAL SHEETS
HAWAII	HAW.	448-078-1(20) F-000-1(6)	1977	3	17

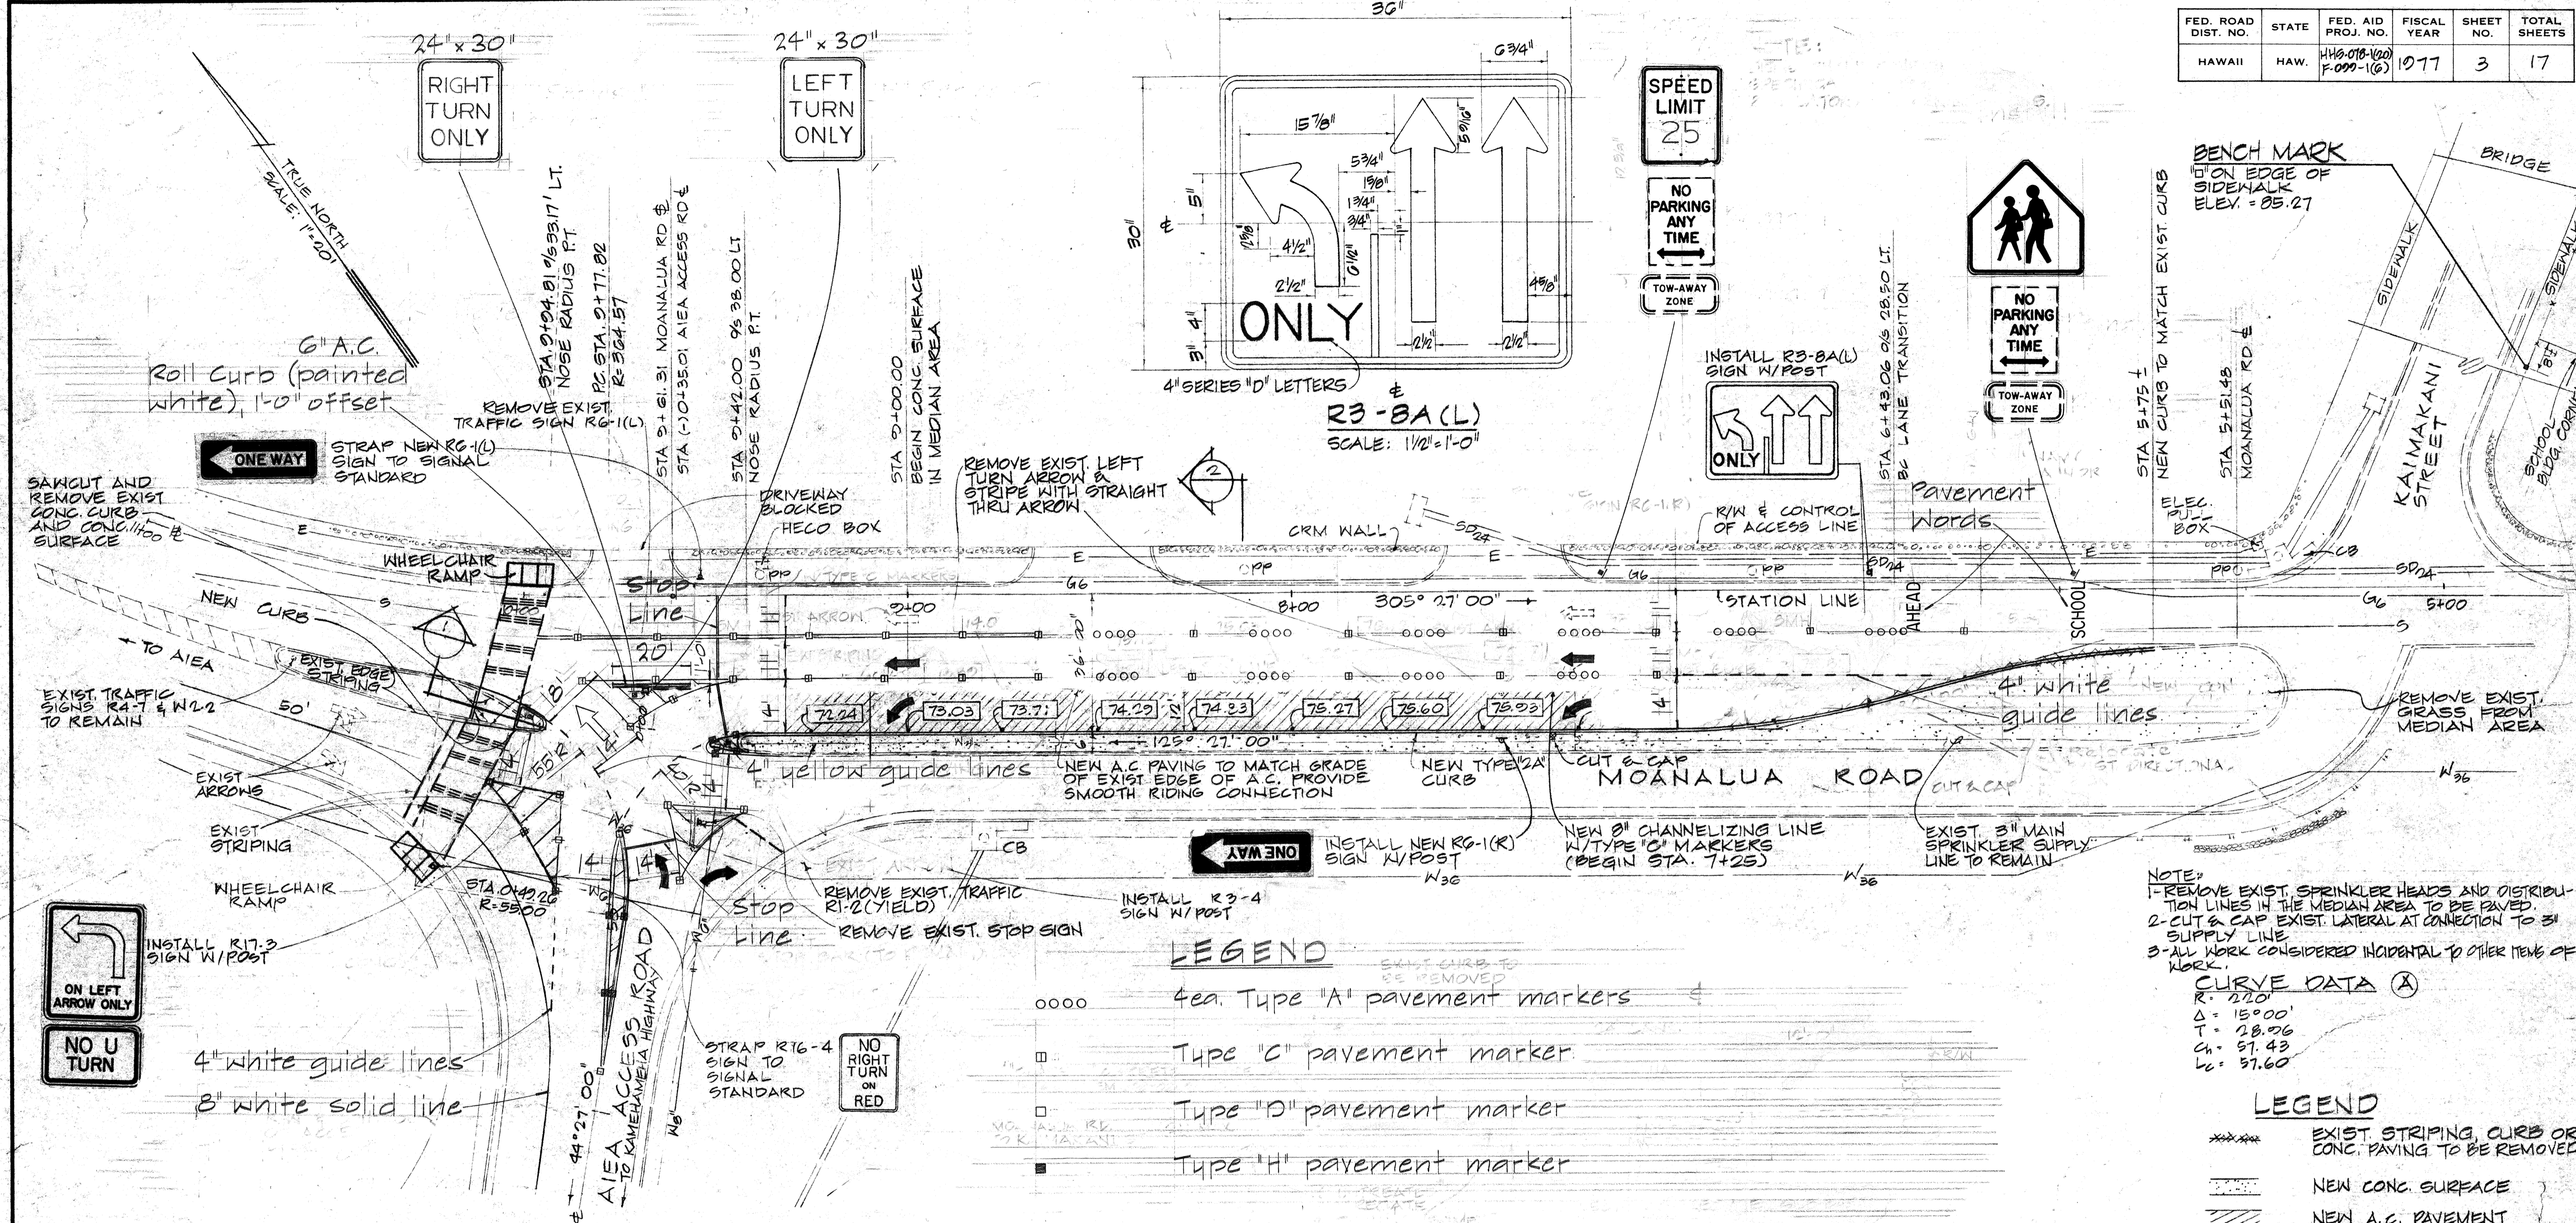

- LEGEND**
- 0000 4ea. Type "A" pavement markers
 - Type "C" pavement marker
 - Type "D" pavement marker
 - Type "H" pavement marker
 - 4" double white stripe w/ Type "C" pav't. m'krs. 20'-0" o.c.
 - Pavement Arrow
 - △ Transverse Median Markings (diagonal lines 10'-0" o.c.)
 - ▨ 8" white stripe w/ Type "C" pav't. m'krs. 20'-0" o.c. (diagonal lines 5'-0" o.c.)
 - ▨ 8" white stripe w/ Type "C" pav't. m'krs. 20'-0" o.c.
- NOTE: Use pavement marking tape for all striping.

NOTE:

- 1- REMOVE EXIST. SPRINKLER HEADS AND DISTRIBUTION LINES IN THE MEDIAN AREA TO BE PAVED.
- 2- CUT & CAP EXIST. LATERAL AT CONNECTION TO 3" SUPPLY LINE.
- 3- ALL WORK CONSIDERED INCIDENTAL TO OTHER ITEMS OF WORK.

CURVE DATA (A)

R = 220'
 Δ = 15°00'
 T = 28.06'
 Ch = 57.43'
 Lc = 57.60'

- LEGEND**
- EXIST. STRIPING, CURB OR CONC. PAVING TO BE REMOVED
 - ▨ NEW CONC. SURFACE
 - ▨ NEW A.C. PAVEMENT
 - EXIST. SPRINKLER HEAD
 - EXIST. SPRINKLER VALVE
 - 6000 EXIST. ELEV.
 - 7000 FINISH ELEV.

STATE OF HAWAII
 DEPARTMENT OF TRANSPORTATION
 HIGHWAYS DIVISION
MOANALUA ROAD
TRAFFIC SIGNALS AT
AIEA INTERCHANGE
 FED. AID PROJ. NO. HHS-078-1(20)
PLAN-NEW LEFT TURN LANE,
STRIPING AND SIGNING
 SCALE: AS SHOWN DATE: AUG. 5, 1977
 SHEET NO. 1 OF 1 SHEETS

SURVEY PLOTTED BY: _____ DATE: _____
 ORIGINAL PLAN TRACED BY: _____
 DESIGNED BY: _____
 QUANTITIES BY: _____
 CHECKED BY: _____
 NO. _____

