



FED. ROAD DIST. NO.	STATE	PROJ. NO.	FISCAL YEAR	SHEET NO.	TOTAL SHEETS
HAWAII	HAW.	99D-01-82	1983	4	19

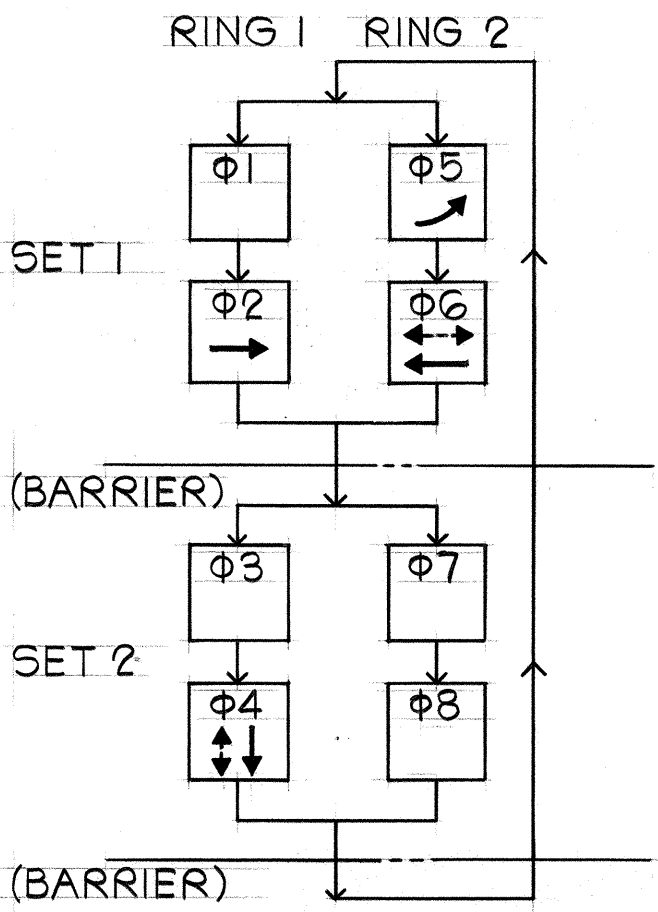

PHASE DIAGRAM

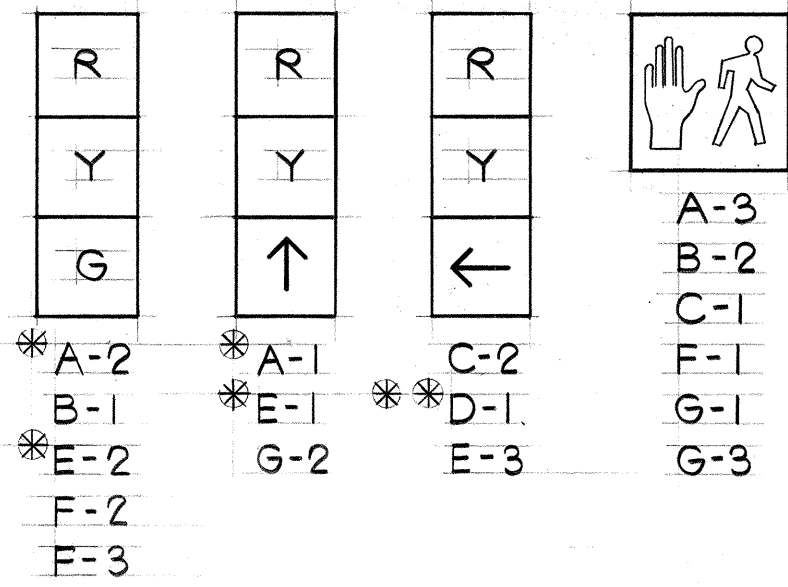

* PROVIDE BACK PLATES
 ** PROGRAMMED VISIBILITY HEAD

SIGNAL INDICATIONS

CONDUIT	CABLE
2"	1-19C #14
2"	2-2C #14

CONDUIT	CABLE
2"	1-19C #14
2"	1-19C #14
2"	3-2C #14
2"	3-2C #14
2"	1-3C #6


CONDUIT	CABLE
2"	1-19C #14
2"	3-2C #14
2"	1-3C #6

CONDUIT	CABLE
2"	1-2C #14

CONDUIT	CABLE
2"	1-19C #14
2"	2-2C #14
2"	1-3C #6

CONDUIT	CABLE
2"	1-2C #14

CONDUIT	CABLE
2"	1-2C #14
2"	1-3C #14

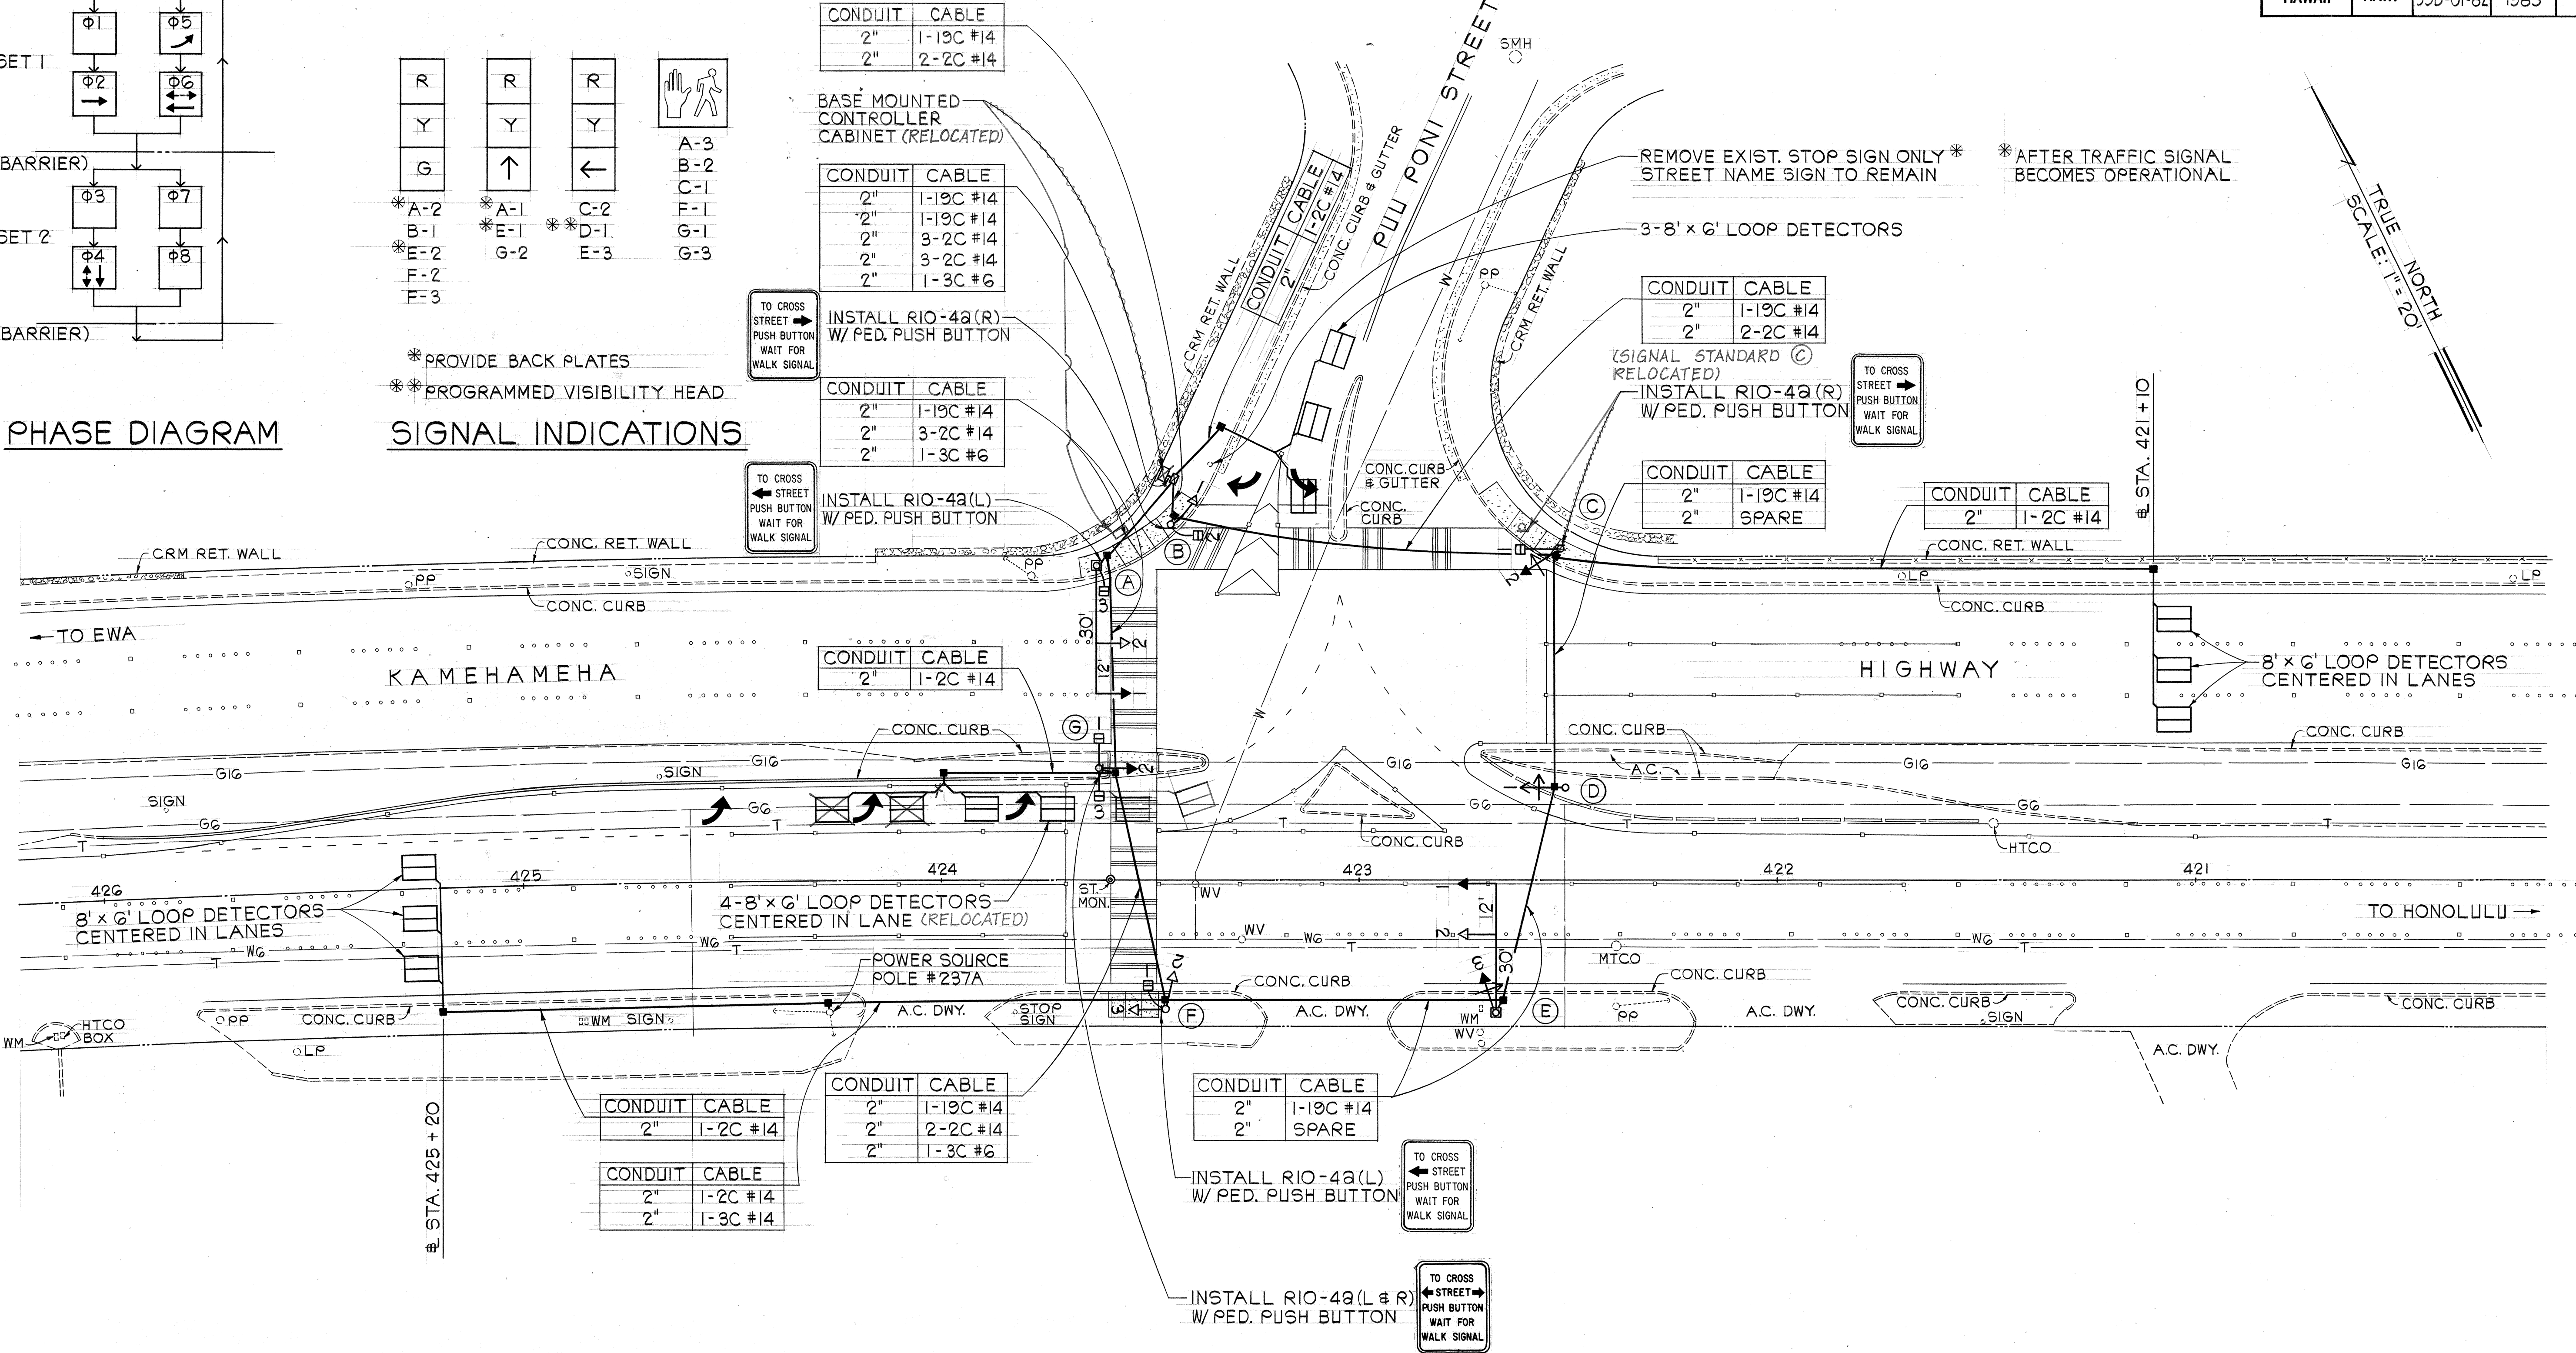

STATE OF HAWAII

DEPARTMENT OF TRANSPORTATION

HIGHWAYS DIVISION

TRAFFIC SIGNAL PLAN

KAMEHAMEHA HIGHWAY

TRAFFIC SIGNALS AT


PUU PONI STREET

PROJECT NO. 99D-01-82

SCALE: AS SHOWN

DATE: 8-6-82

SHEET NO. 1 OF 1 SHEETS

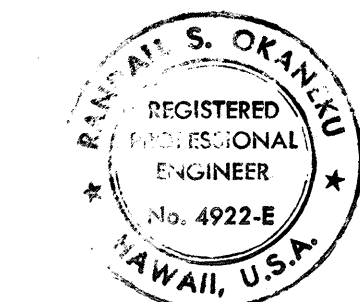

THIS WORK WAS PREPARED BY ME
 OR UNDER MY SUPERVISION
Randall S. Okano
 Signature