
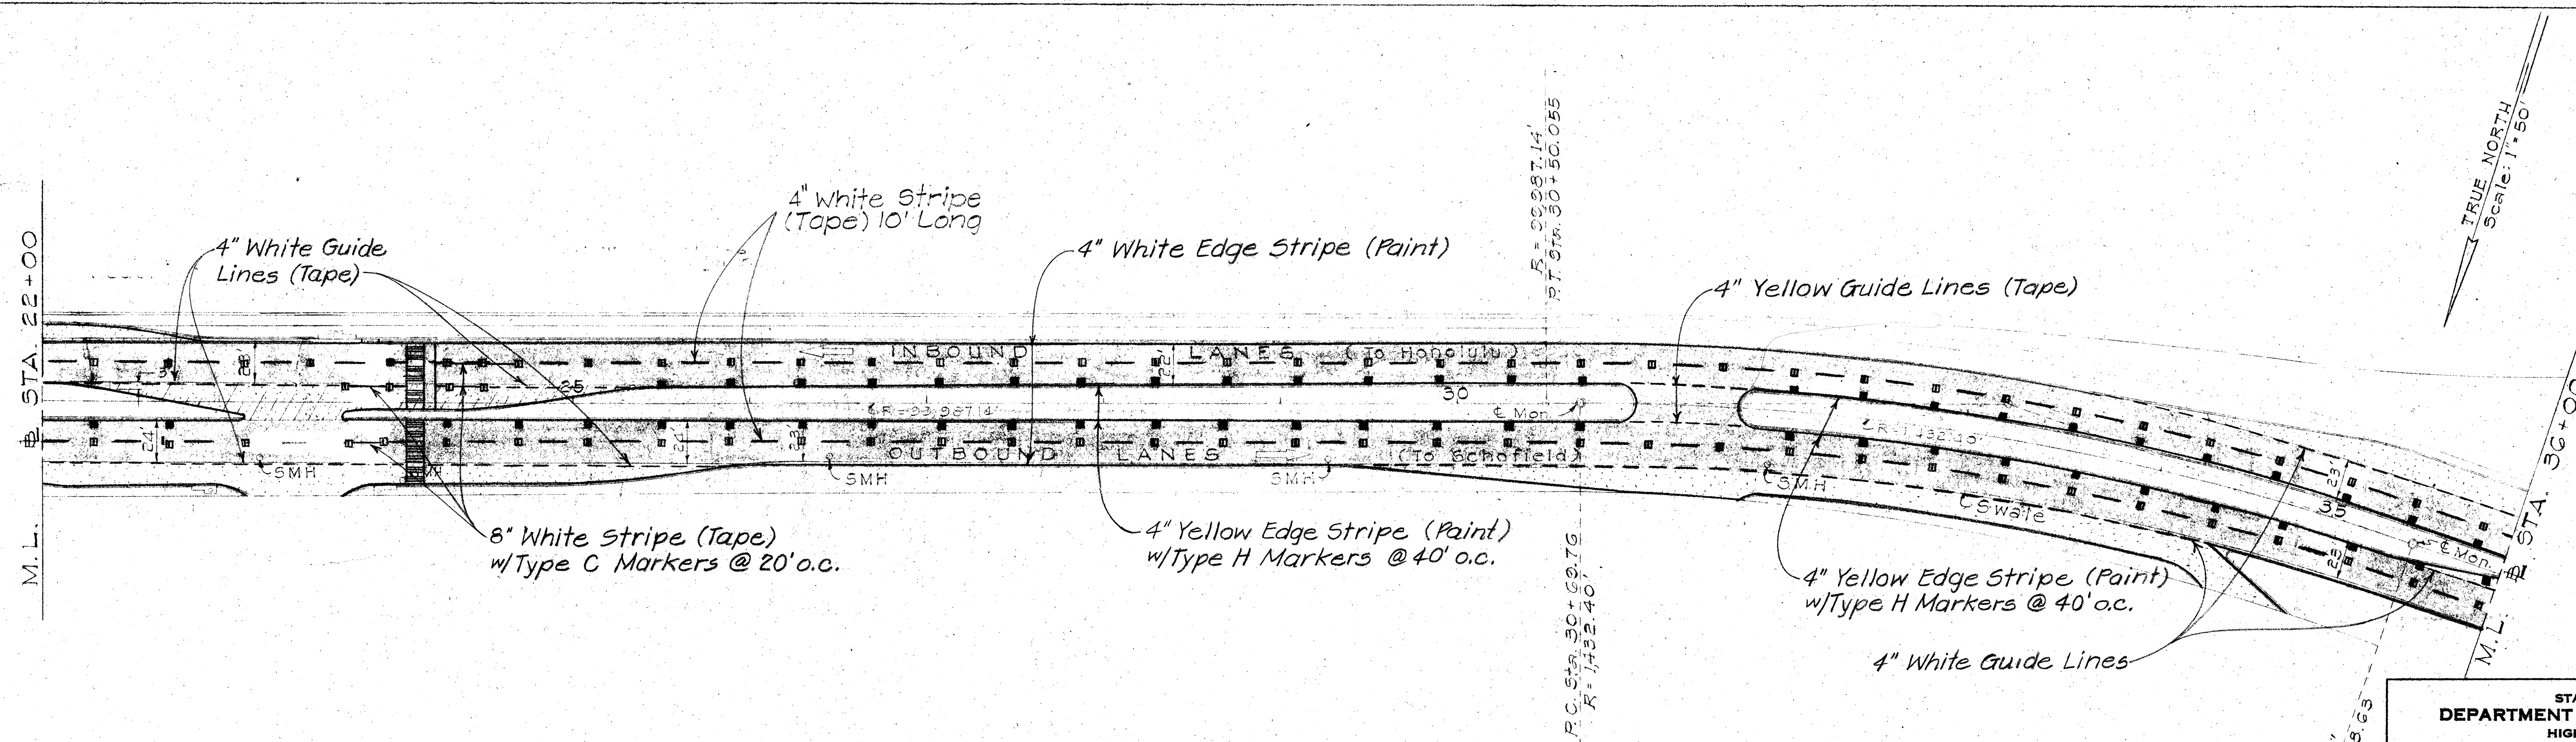


FED. ROAD DIST. NO.	STATE	PROJ. NO.	FISCAL YEAR	SHEET NO.	TOTAL SHEETS
HAWAII	HAW.	99C-01	1984	3	6

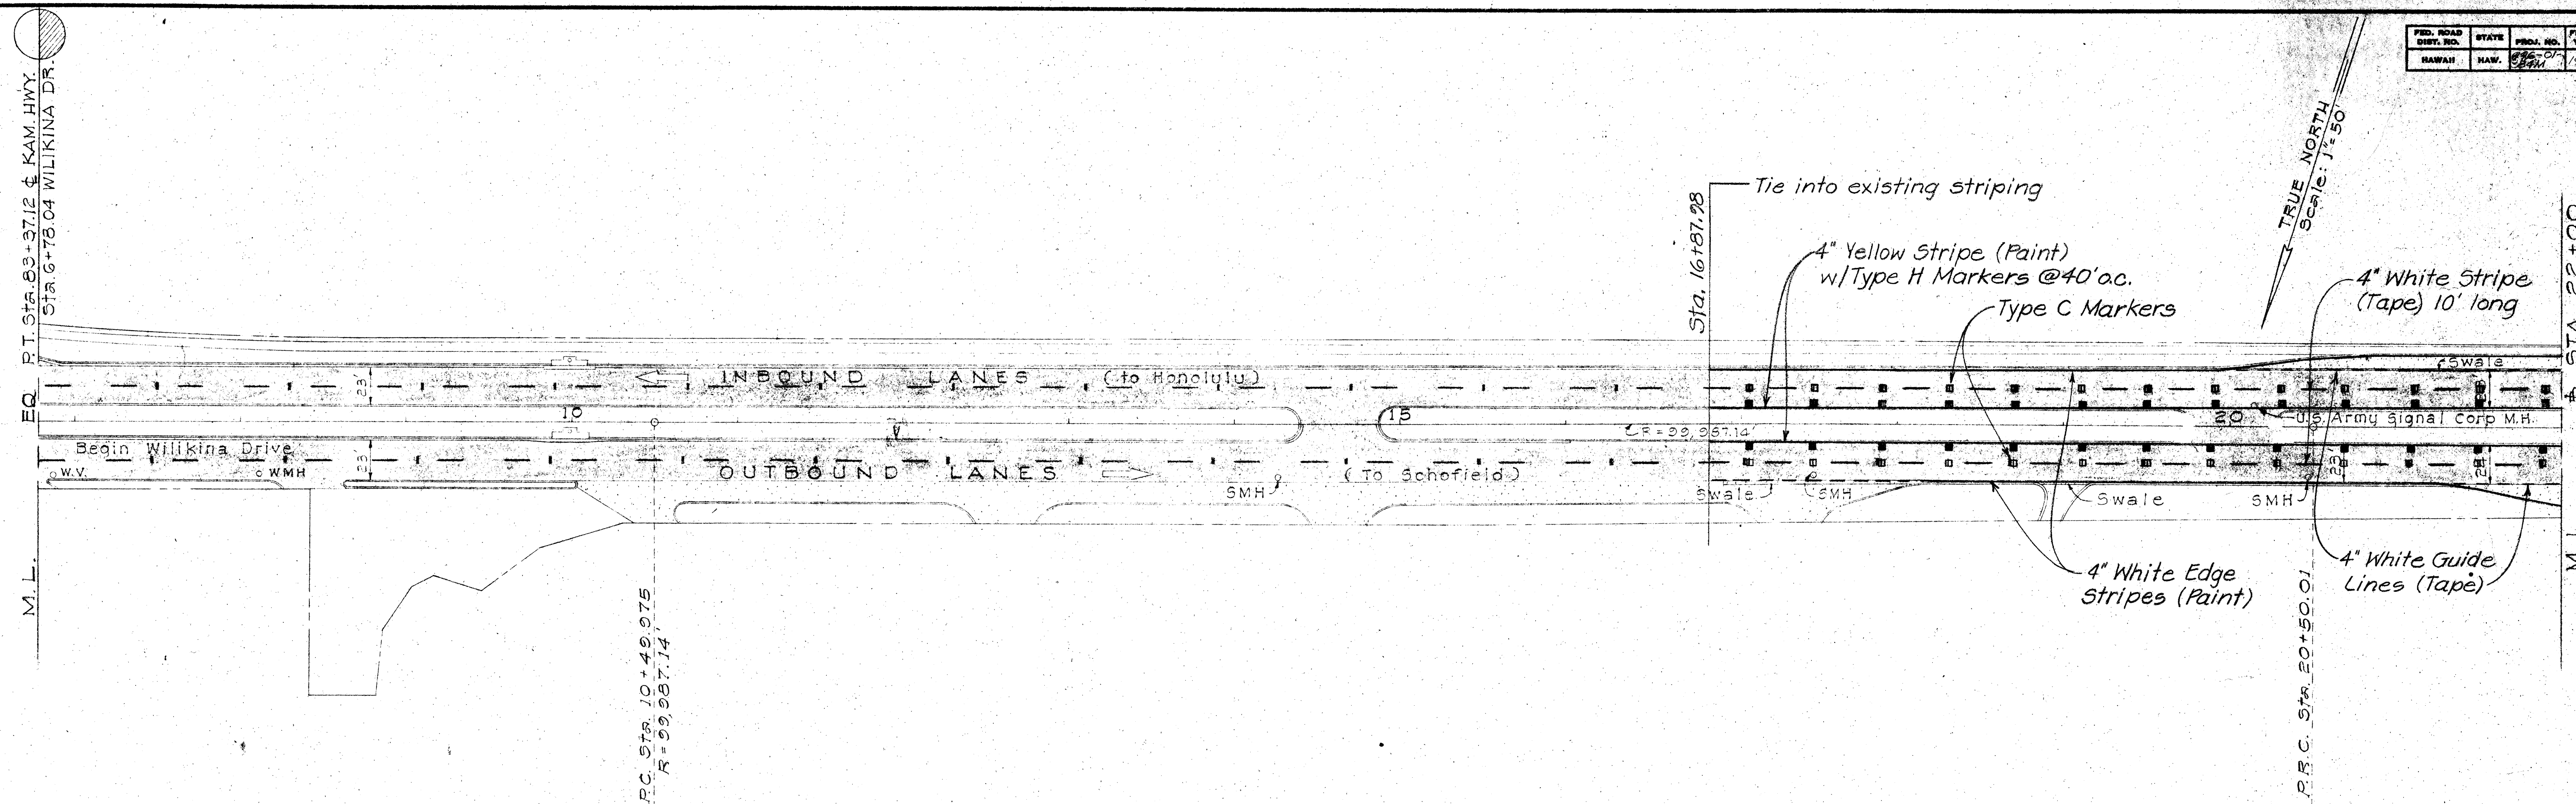

ORIGINAL PLAN	DATE
DESIGNED BY	
TRACED BY	
NOTE BOOK	
QUANTITIES BY	
CHECKED BY	



STATE OF HAWAII
DEPARTMENT OF TRANSPORTATION
HIGHWAYS DIVISION

SIGNING & MARKING PLAN
WILIKINA DRIVE RESURFACING
H-2 TO KAMANANUI ROAD
Project No. 99C-01-84M
Scale: 1"=50' Date: June, 1984

SHEET No. 1 OF 3 SHEETS

N.I.C. ~ FOR INFORMATION ONLY

FED. ROAD DIST. NO.	STATE	PROJ. NO.	FISCAL YEAR	SHEET NO.	TOTAL SHEETS
HAWAII	HAW.	99C-01-84M	1984	4	6

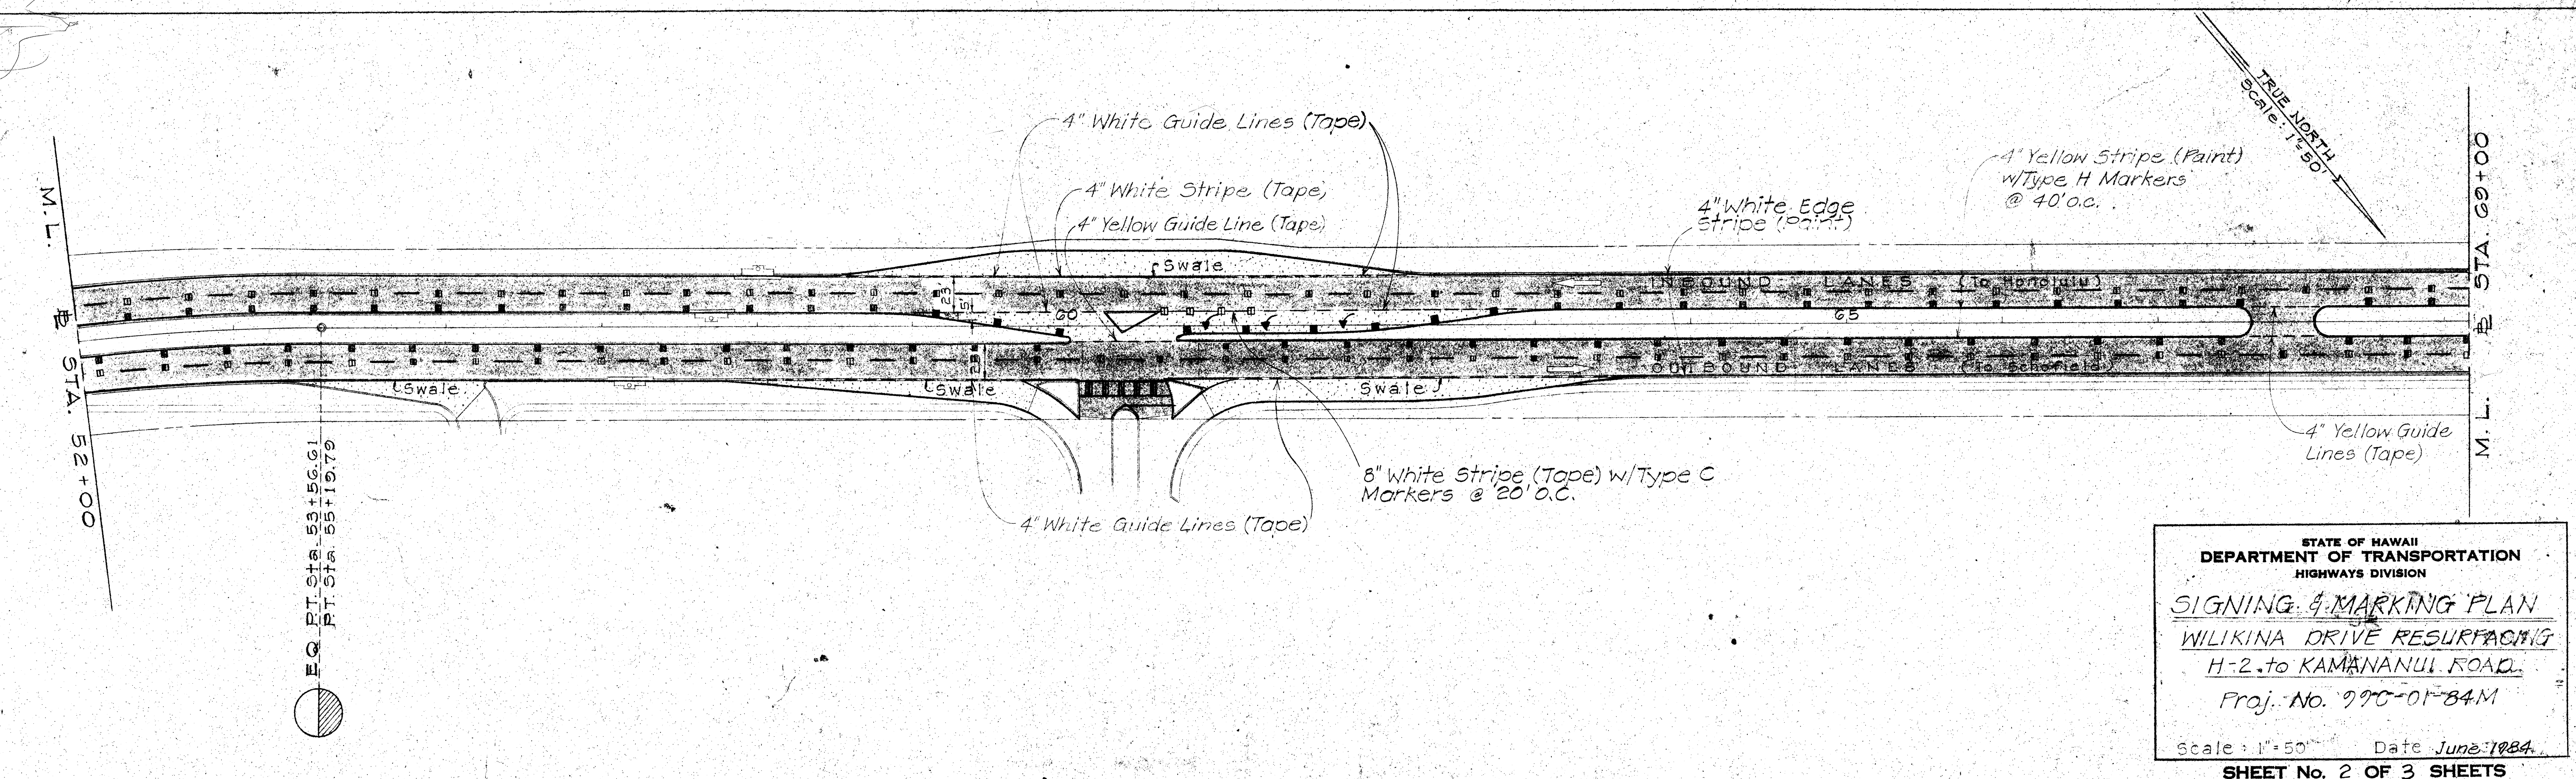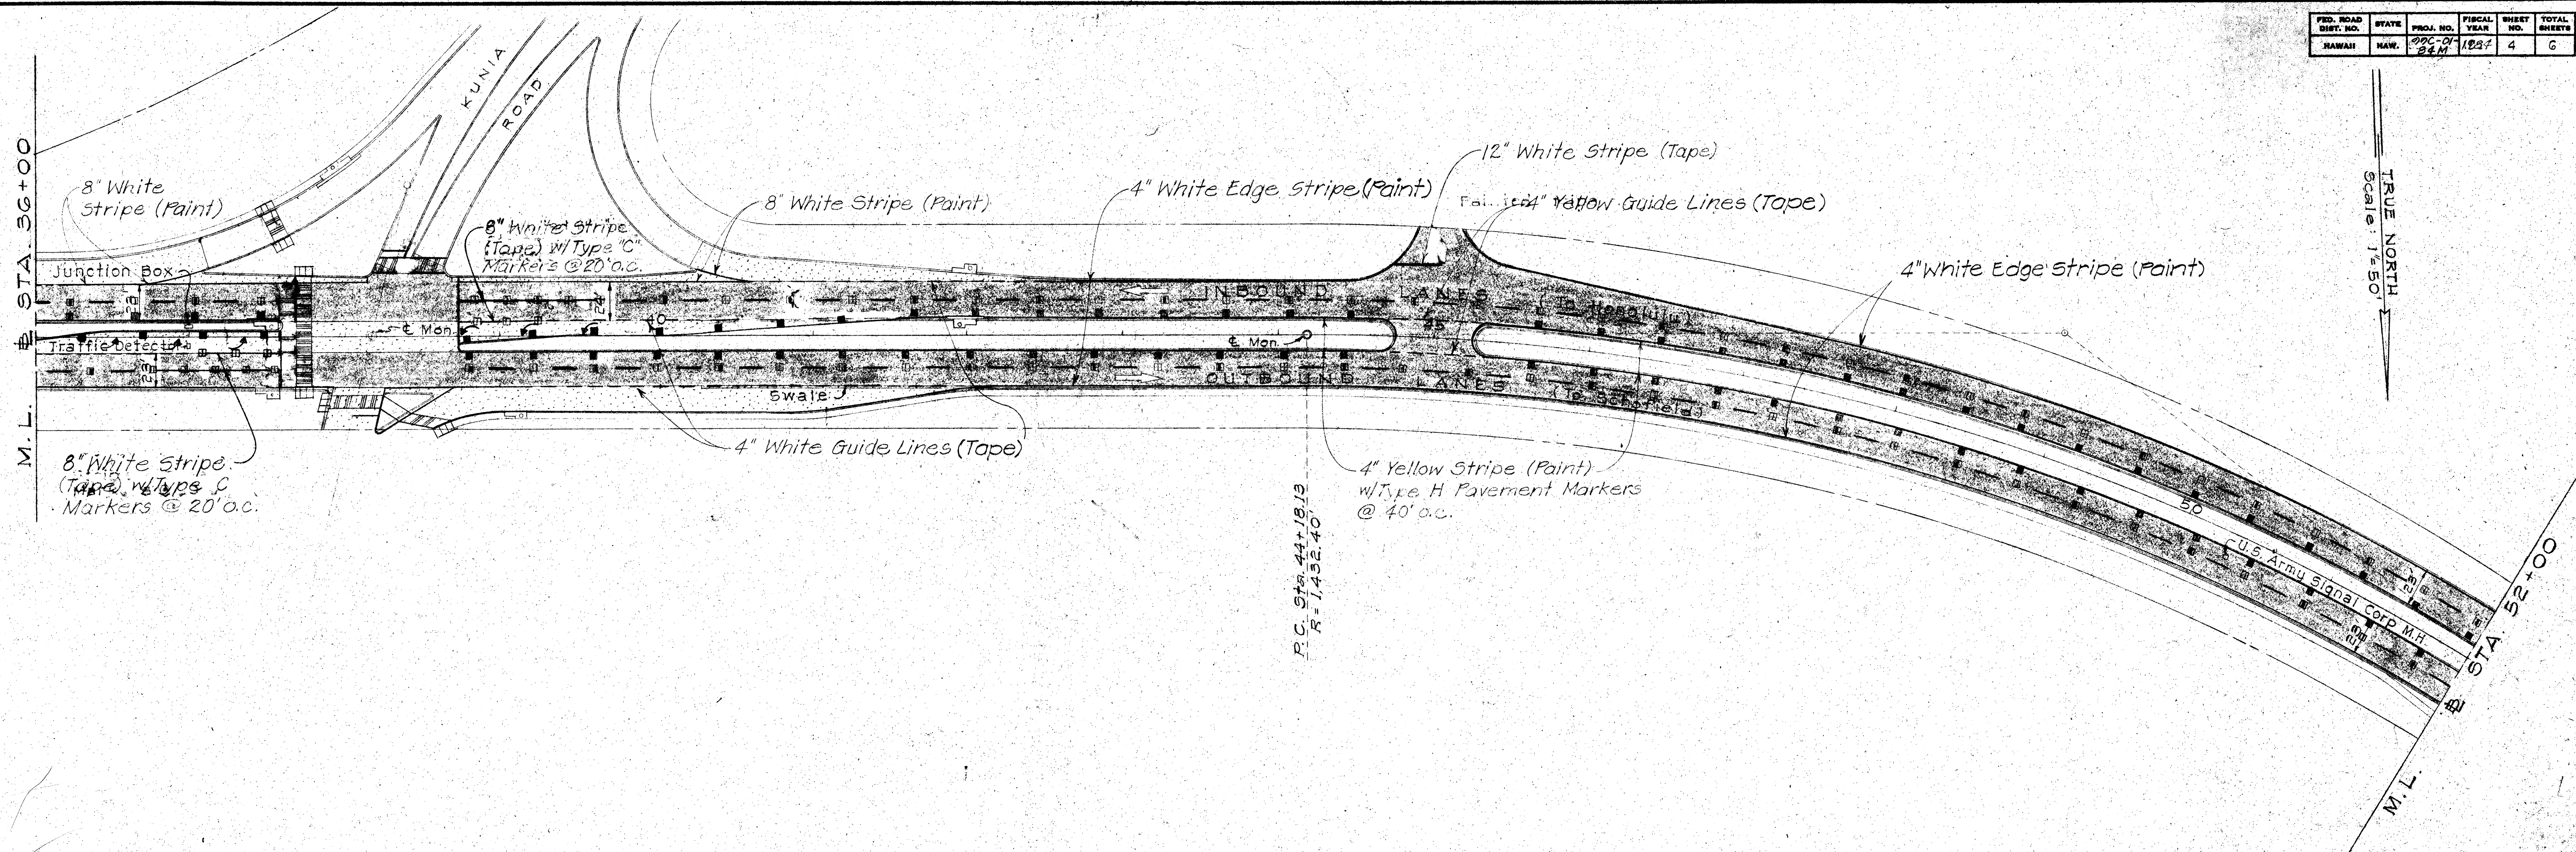

DESIGNED BY	DATE
DRAWN BY	
CHECKED BY	
NOTED BY	
NO.	




STATE OF HAWAII
DEPARTMENT OF TRANSPORTATION
HIGHWAYS DIVISION

SIGNING & MARKING PLAN
WILIKINA DRIVE RESURFACING
H-2 to KAMANANUI ROAD
Proj. No. 99C-01-84M

Scale: 1"=50' Date: June 1984
SHEET No. 2 OF 3 SHEETS

NIC. ~ FOR INFORMATION ONLY

FED. ROAD DIST. NO.	STATE	PROJ. NO.	FISCAL YEAR	SHEET NO.	TOTAL SHEETS
HAWAII	HAW.	99C-01-84M	1984	5	6

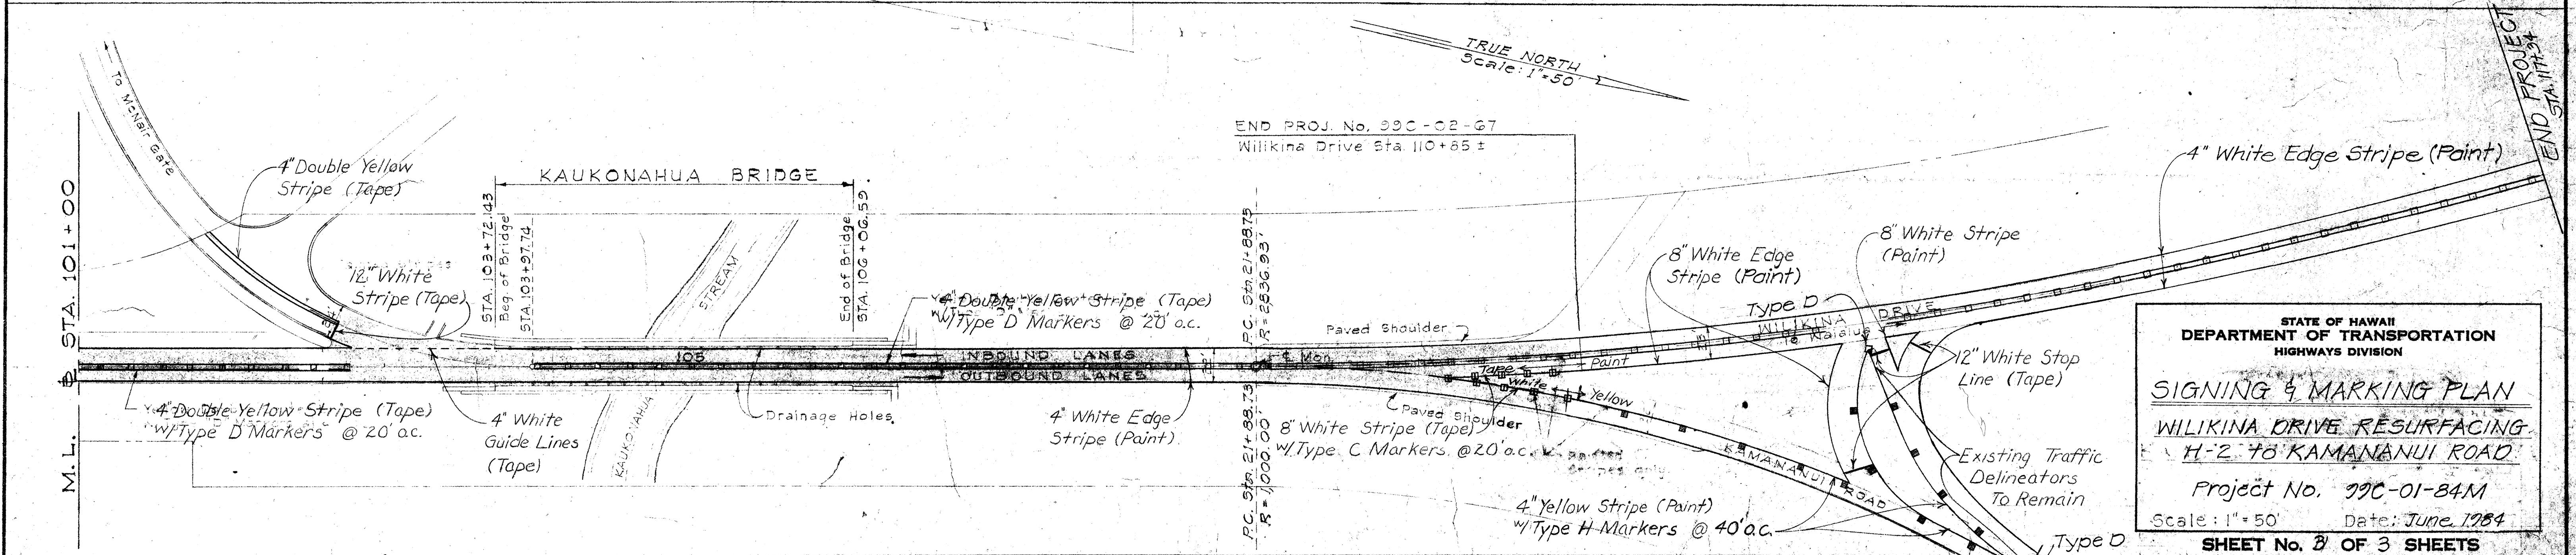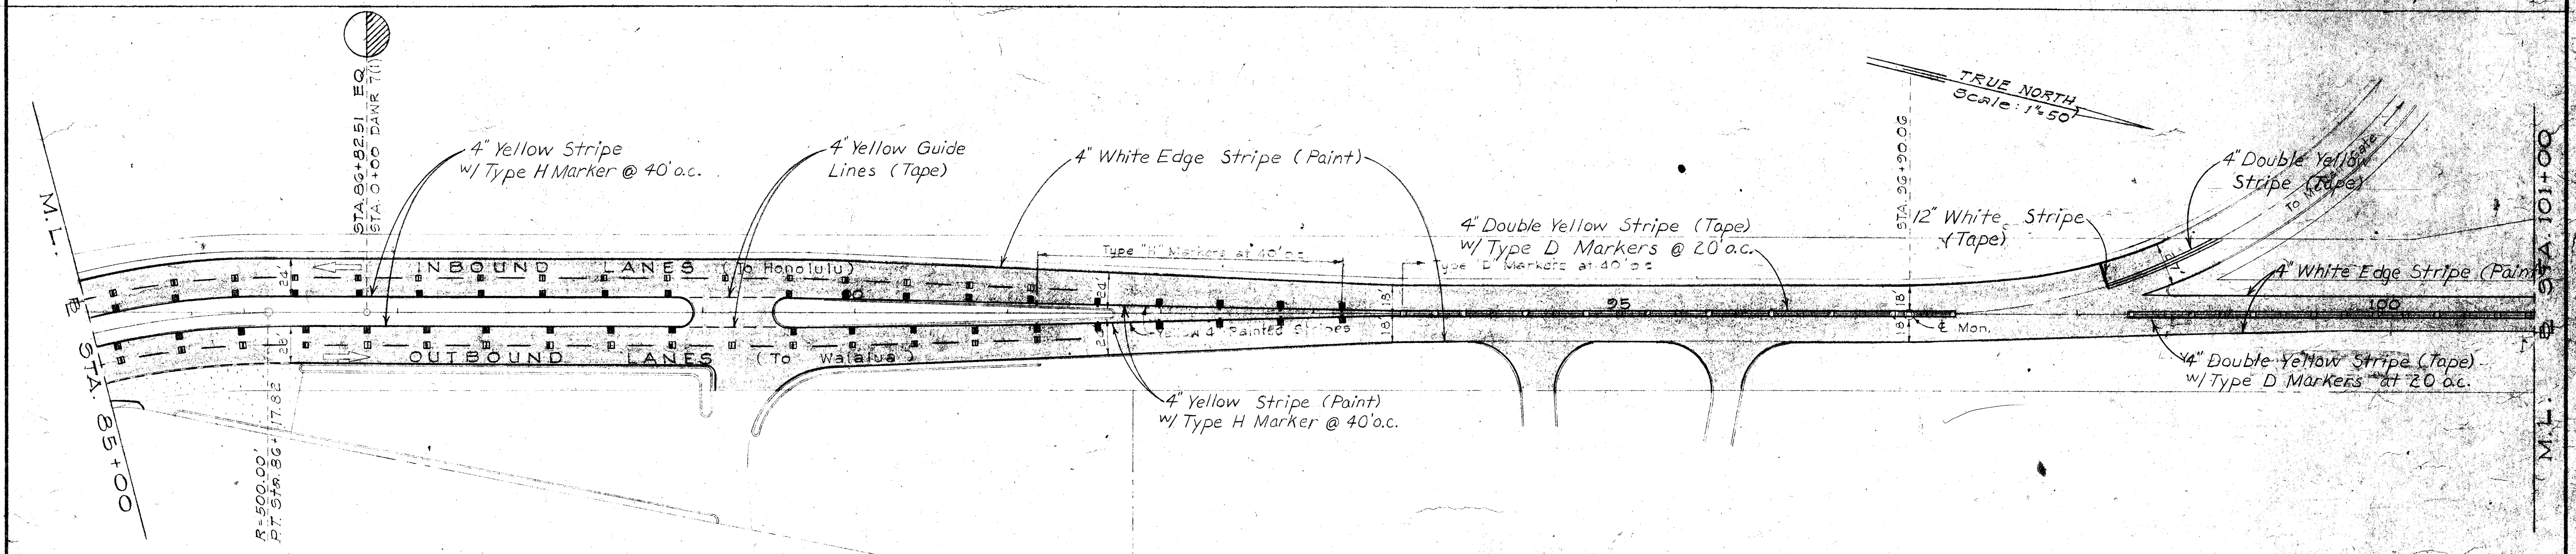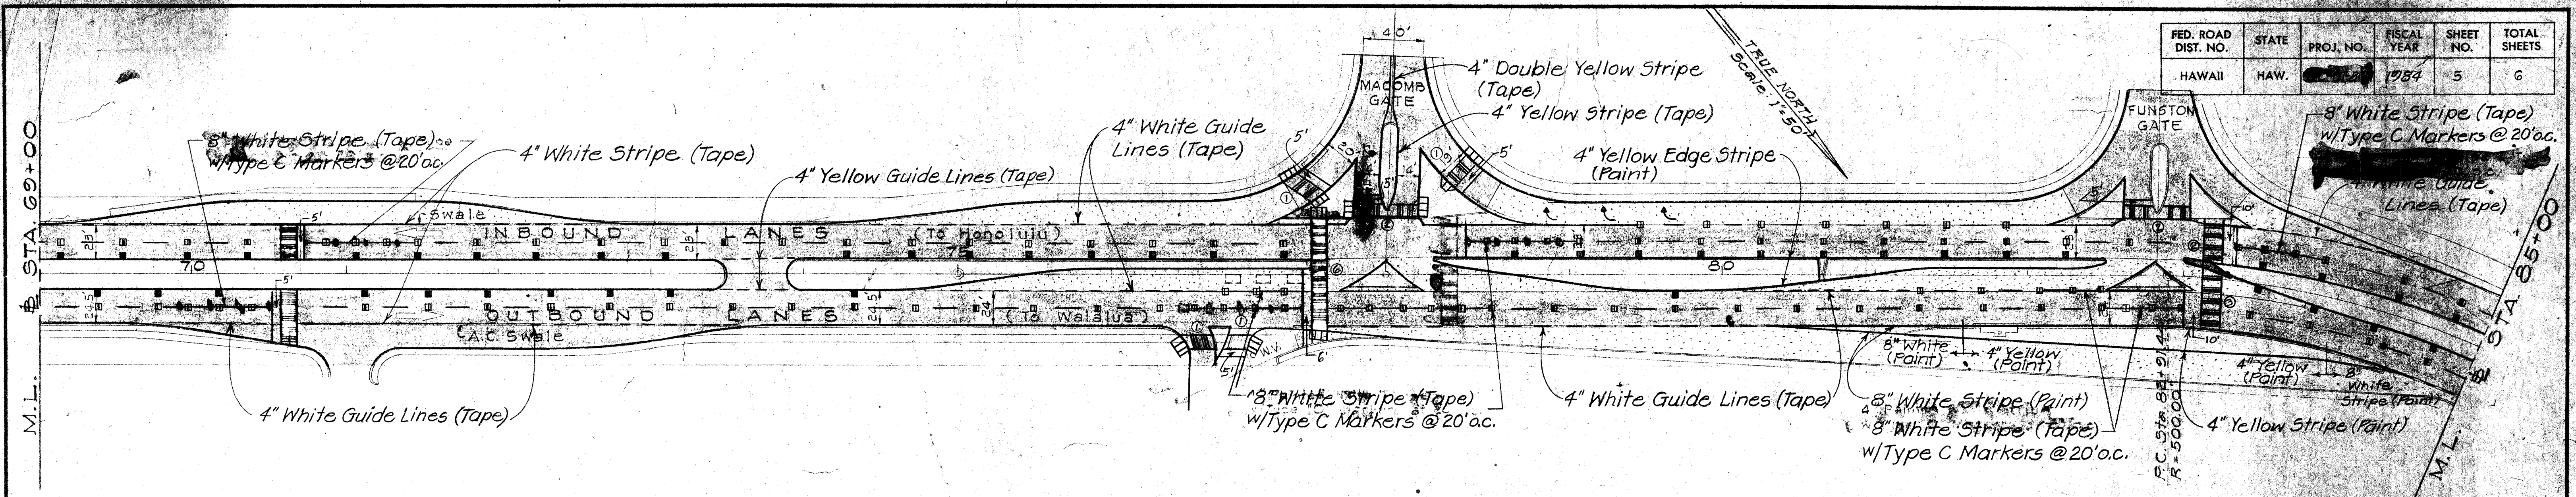

STATE OF HAWAII
DEPARTMENT OF TRANSPORTATION
HIGHWAYS DIVISION

SIGNING & MARKING PLAN
WILIKINA DRIVE RESURFACING
H-2 TO KAMANANUI ROAD

Project No. 99C-01-84M
Scale: 1" = 50' Date: June, 1984
SHEET No. 5 OF 3 SHEETS

N.I.C. ~ FOR INFORMATION ONLY