
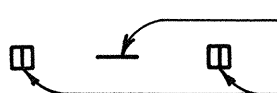
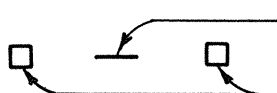
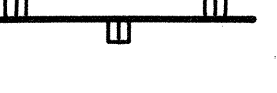
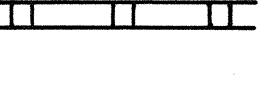
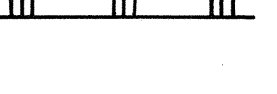
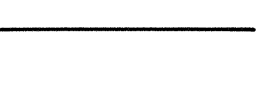
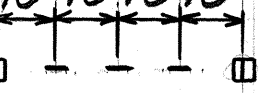


LEGEND

-  4 each Type A Raised Pavement Markers
Type CL Raised Pavement Markers @ 40'-0" o.c.
-  4 each Type J Raised Pavement Markers
Type DL Raised Pavement Markers @ 40'-0" o.c.
-  8" White Stripe with Type CL Raised Pavement Markers @ 20'-0" o.c.
-  4" Double Solid Yellow Stripes with Type DL Raised Pavement Markers @ 20'-0" o.c.
-  4" Double Solid Yellow Stripes with Type HL Raised Pavement Markers @ 20'-0" o.c.
-  4" Yellow Edge Stripe with Type HL Raised Pavement Markers @ 40'-0" o.c. (Tape-Type II or Thermoplastic Extrusion)
-  4" Double Solid White Stripes with Type CL Raised Pavement Markers @ 20'-0" o.c.
-  Lane Change Restriction Marking
4 each Type A Raised Pavement Markers
Type CL Raised Pavement Markers @ 20'-0" o.c.
4" White Stripe
-  4" White Edge Stripe (Tape-Type II or Thermoplastic Extrusion)
-  4" White Guide Lines
-  Transverse Median Marking
-  Transverse Shoulder Marking
-  Channelizing Island or Deceleration Lane Gore
-  Crosswalk and Stop Line. All Stop Lines shall be 10'-0" from Crosswalk unless otherwise noted. The circled number indicates the number of lanes for payment.
-  Pavement Arrow
-  STOP Pavement Word
-  Extension of Edge Line, 4" wide x 2'-0" long
White Stripe @ 10'-0" o.c. with Type CL Markers @ 40'-0" o.c.

NOTES

- Layout of pavement markings and striping shall be done by the Contractor and approved by the Engineer prior to any installation work.
- Existing pavement markings not incorporated in the final traffic pattern shall be removed as directed by the Engineer. Costs shall be incidental to the various pavement marking items.
- Raised pavement markers shall not be installed within crosswalks.
- Details of Type C, Type D and Type H Markers on Standard Plan Nos. TE-30, TE-31 and TE-32 shall be deleted and replaced with details of Type CL, Type DL and Type HL Markers as shown on this sheet. All references to Type C, Type D and Type H Markers in the plans shall mean Type CL, Type DL and Type HL Markers.
- Final locations of all signs shall be approved by the Engineer prior to any installation work.
- All pavement striping shall be Tape-Type I or Thermoplastic Extrusion, unless otherwise noted.

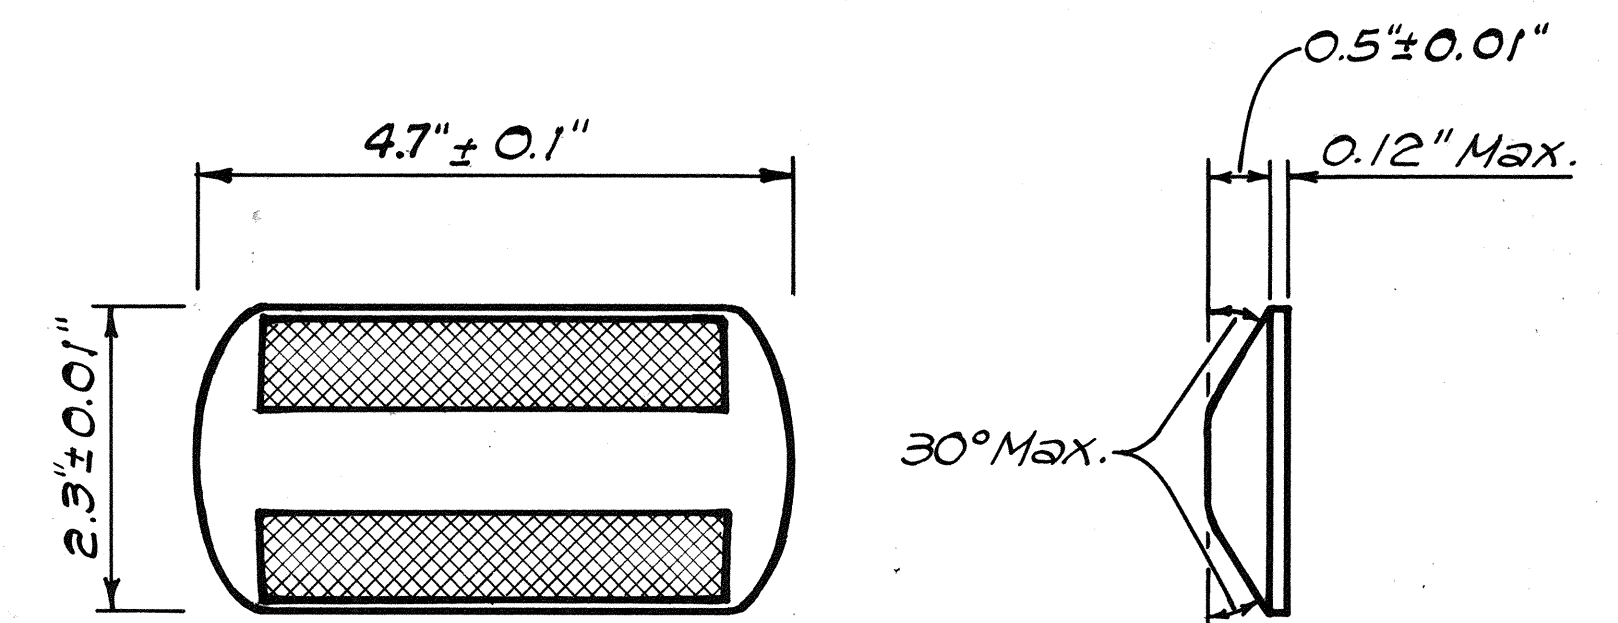


TYPE CL
Red-Clear Reflective Marker
or
TYPE DL
Two-Way Yellow Reflective Marker
or
TYPE HL
One-Way Yellow Reflective Marker
Not to Scale

DATE	
SURVEY PLOTTED BY	
DRAWN BY	
DESIGNED BY	
CHECKED BY	
ORIGINAL PLAN	
NOTE BOOK	
No.	

STATE OF HAWAII
DEPARTMENT OF TRANSPORTATION
HIGHWAYS DIVISION
PAVEMENT MARKING LEGEND
NOTES AND DETAILS
KAMEHAMEHA HWY. RESURFACING
WAINANO HOME RD. TO WAIKAWA I.C.
Proj. No. 99CD-01-87M
Scale: As Shown Date: Mar, 1987
SHEET No. 1 OF 5 SHEETS

FED. ROAD DIST. NO.	STATE	PROJ. NO.	FISCAL YEAR	SHEET NO.	TOTAL SHEETS
HAWAII	HAW.	99CD-01-87M	1987	12	15

TRUE North
Scale: 1" = 40'

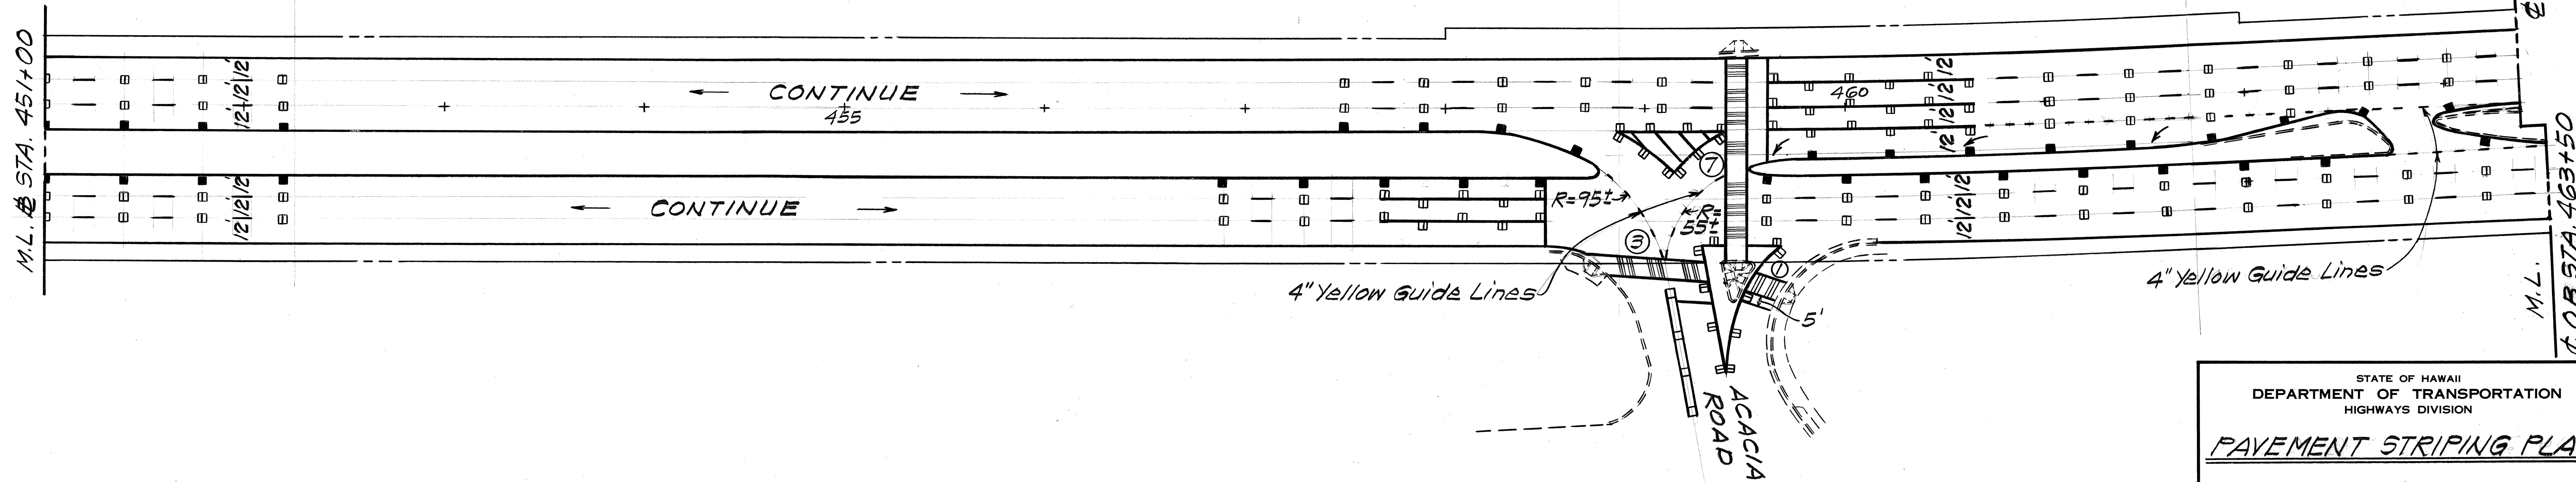

STATE OF HAWAII
DEPARTMENT OF TRANSPORTATION
HIGHWAYS DIVISION

PAVEMENT STRIPING PLAN

KAMEHAMEHA HWY. RESURFACING
WAIMANO HOME RD. TO WAIANA I.C.
Proj. No. 99CD-01-87M


Scale: 1" = 40' Date: Mar., 1987

SHEET No. 2 OF 5 SHEETS

ORIGINAL PLAN	DATE
DESIGNED BY	
TRACED BY	
NOTE BOOK	
QUANTITIES BY	
CHECKED BY	
No.	

FED. ROAD DIST. NO.	STATE	PROJ. NO.	FISCAL YEAR	SHEET NO.	TOTAL SHEETS
HAWAII	HAW.	99CD-01-87M	1987	13	15

ORIGINAL PLAN	DATE
SURVEY PLOTTED BY	
DRAWN BY	
DESIGNED BY	
QUANTITIES BY	
CHECKED BY	
NOTE BOOK	
No.	

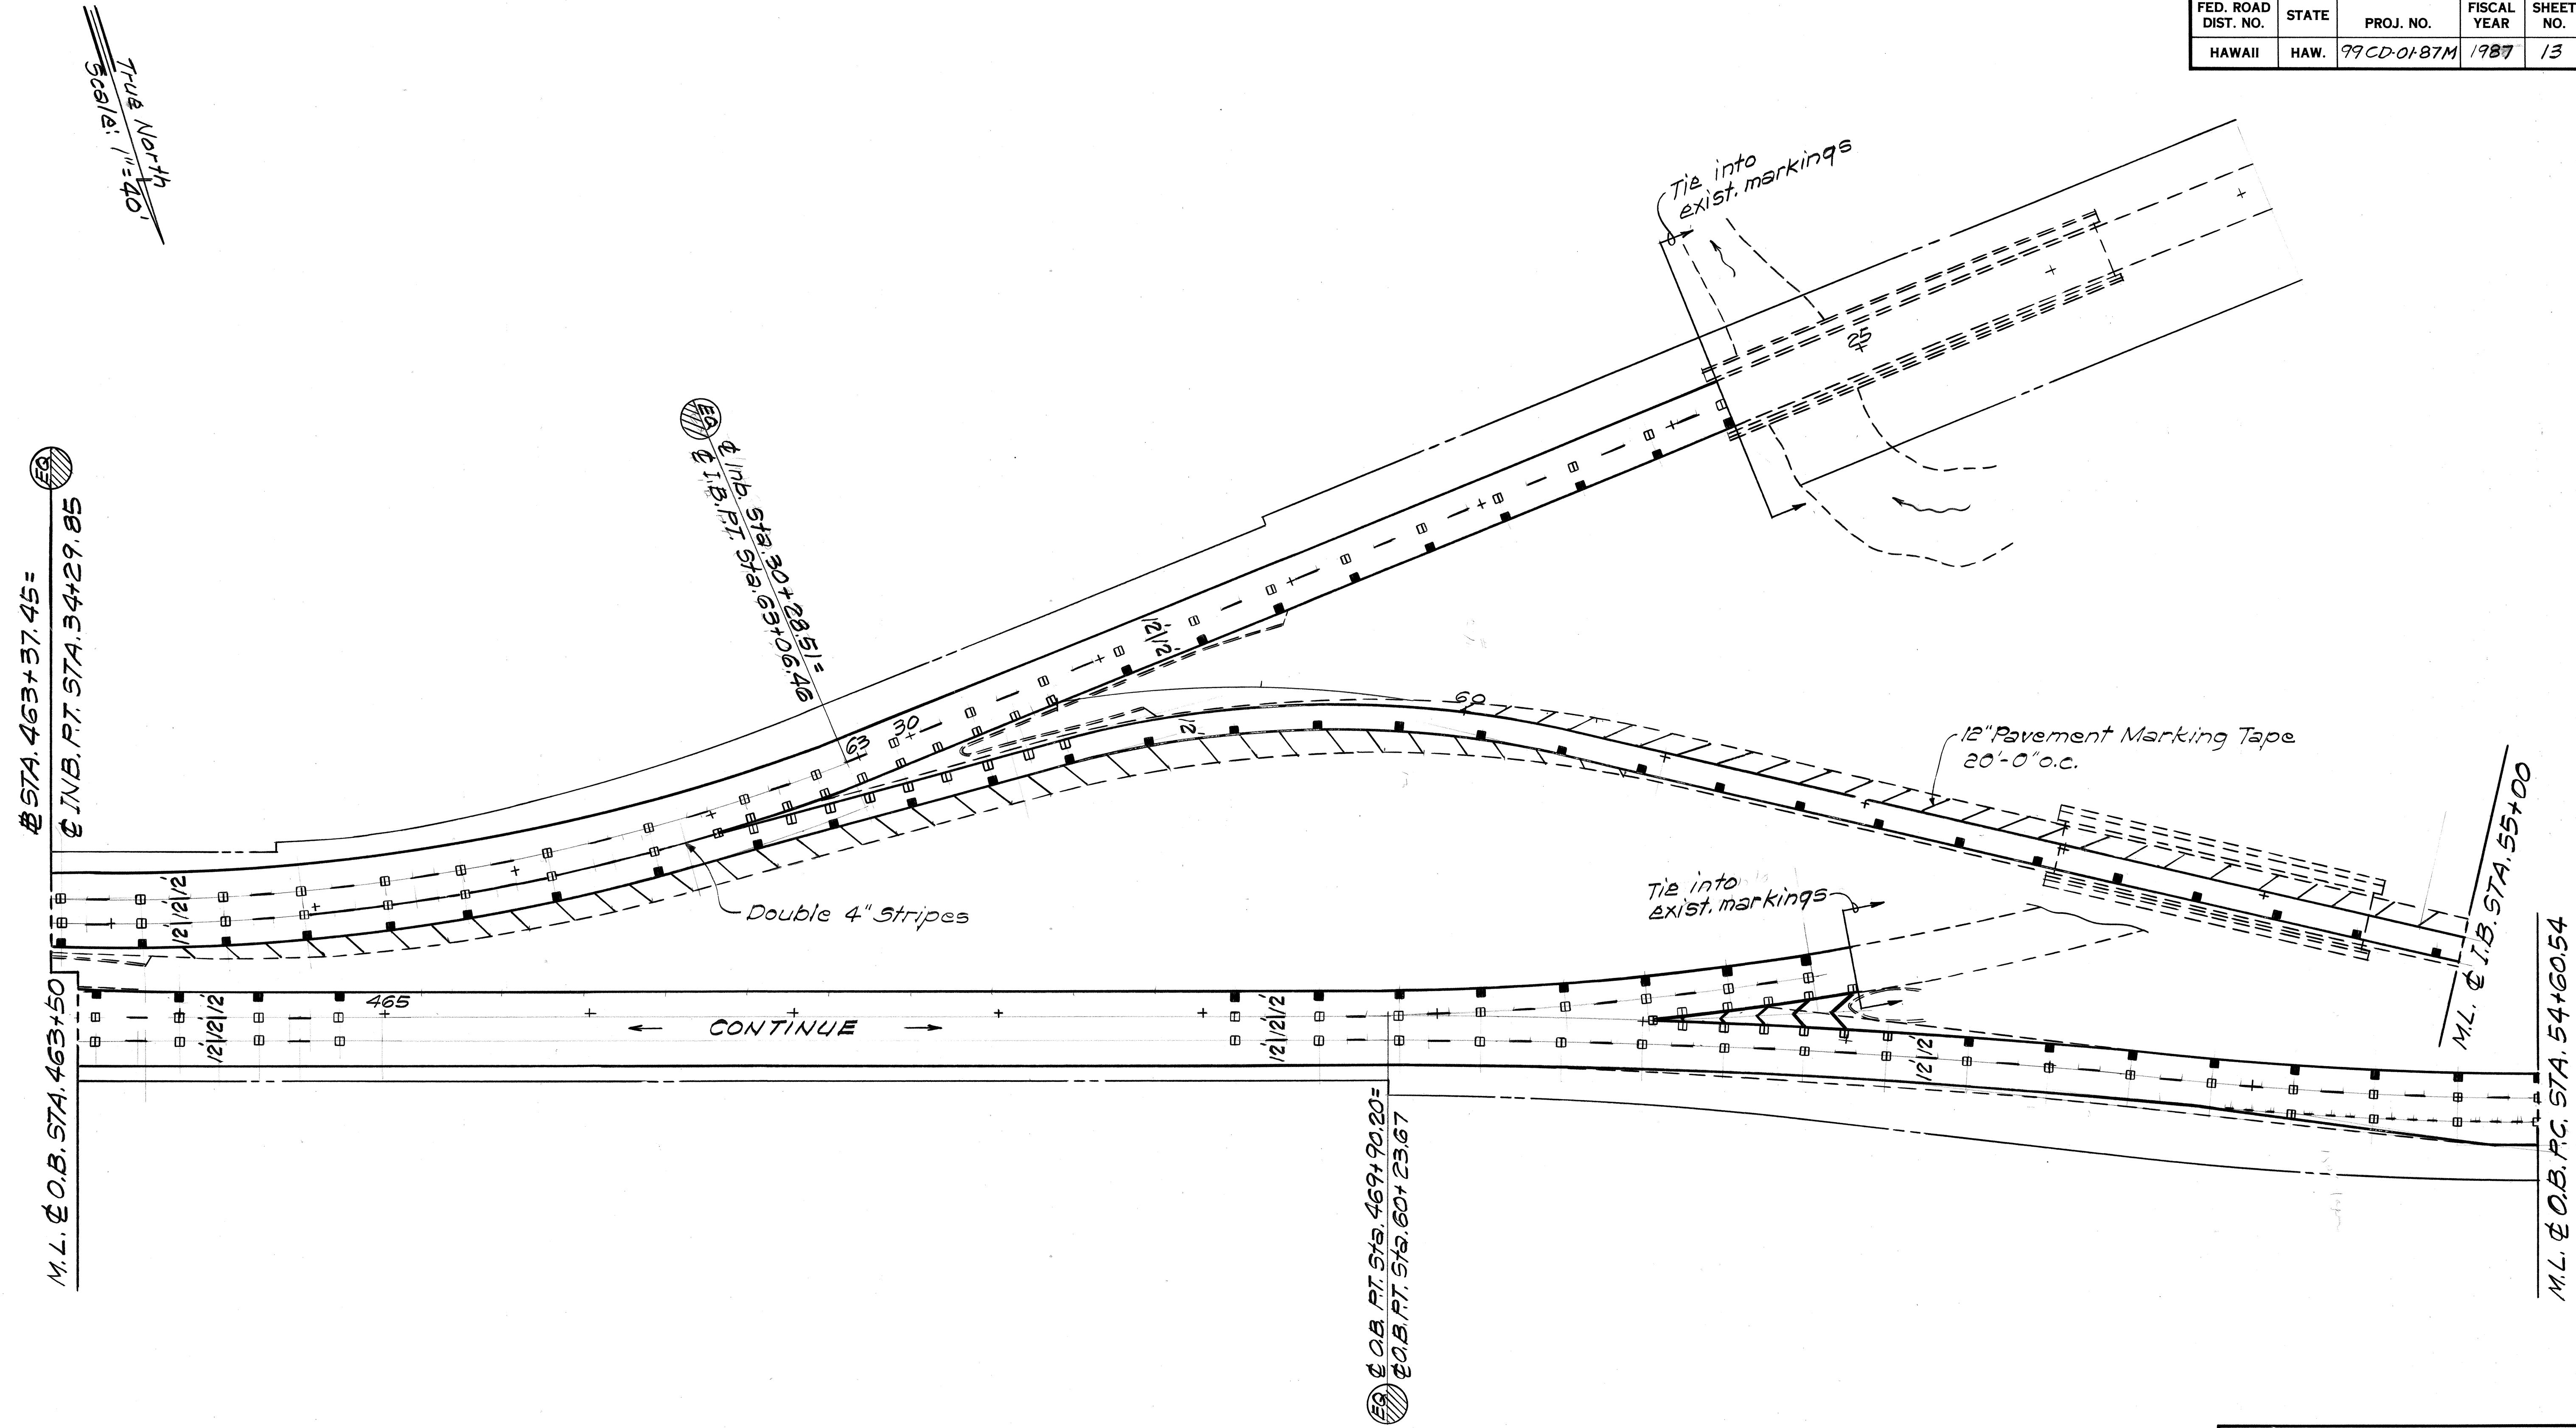

STATE OF HAWAII
DEPARTMENT OF TRANSPORTATION
HIGHWAYS DIVISION


PAVEMENT STRIPING PLAN

KAMEHAMEHA HWY. RESURFACING
WAINANO HOME RD. TO WAIANA I.C.
Proj. No. 99CD-01-87M

Scale: 1"=40' Date: Mar., 1987

SHEET No. 3 OF 5 SHEETS

FED. ROAD DIST. NO.	STATE	PROJ. NO.	FISCAL YEAR	SHEET NO.	TOTAL SHEETS
HAWAII	HAW.	99CD-0187M	1987	14	15

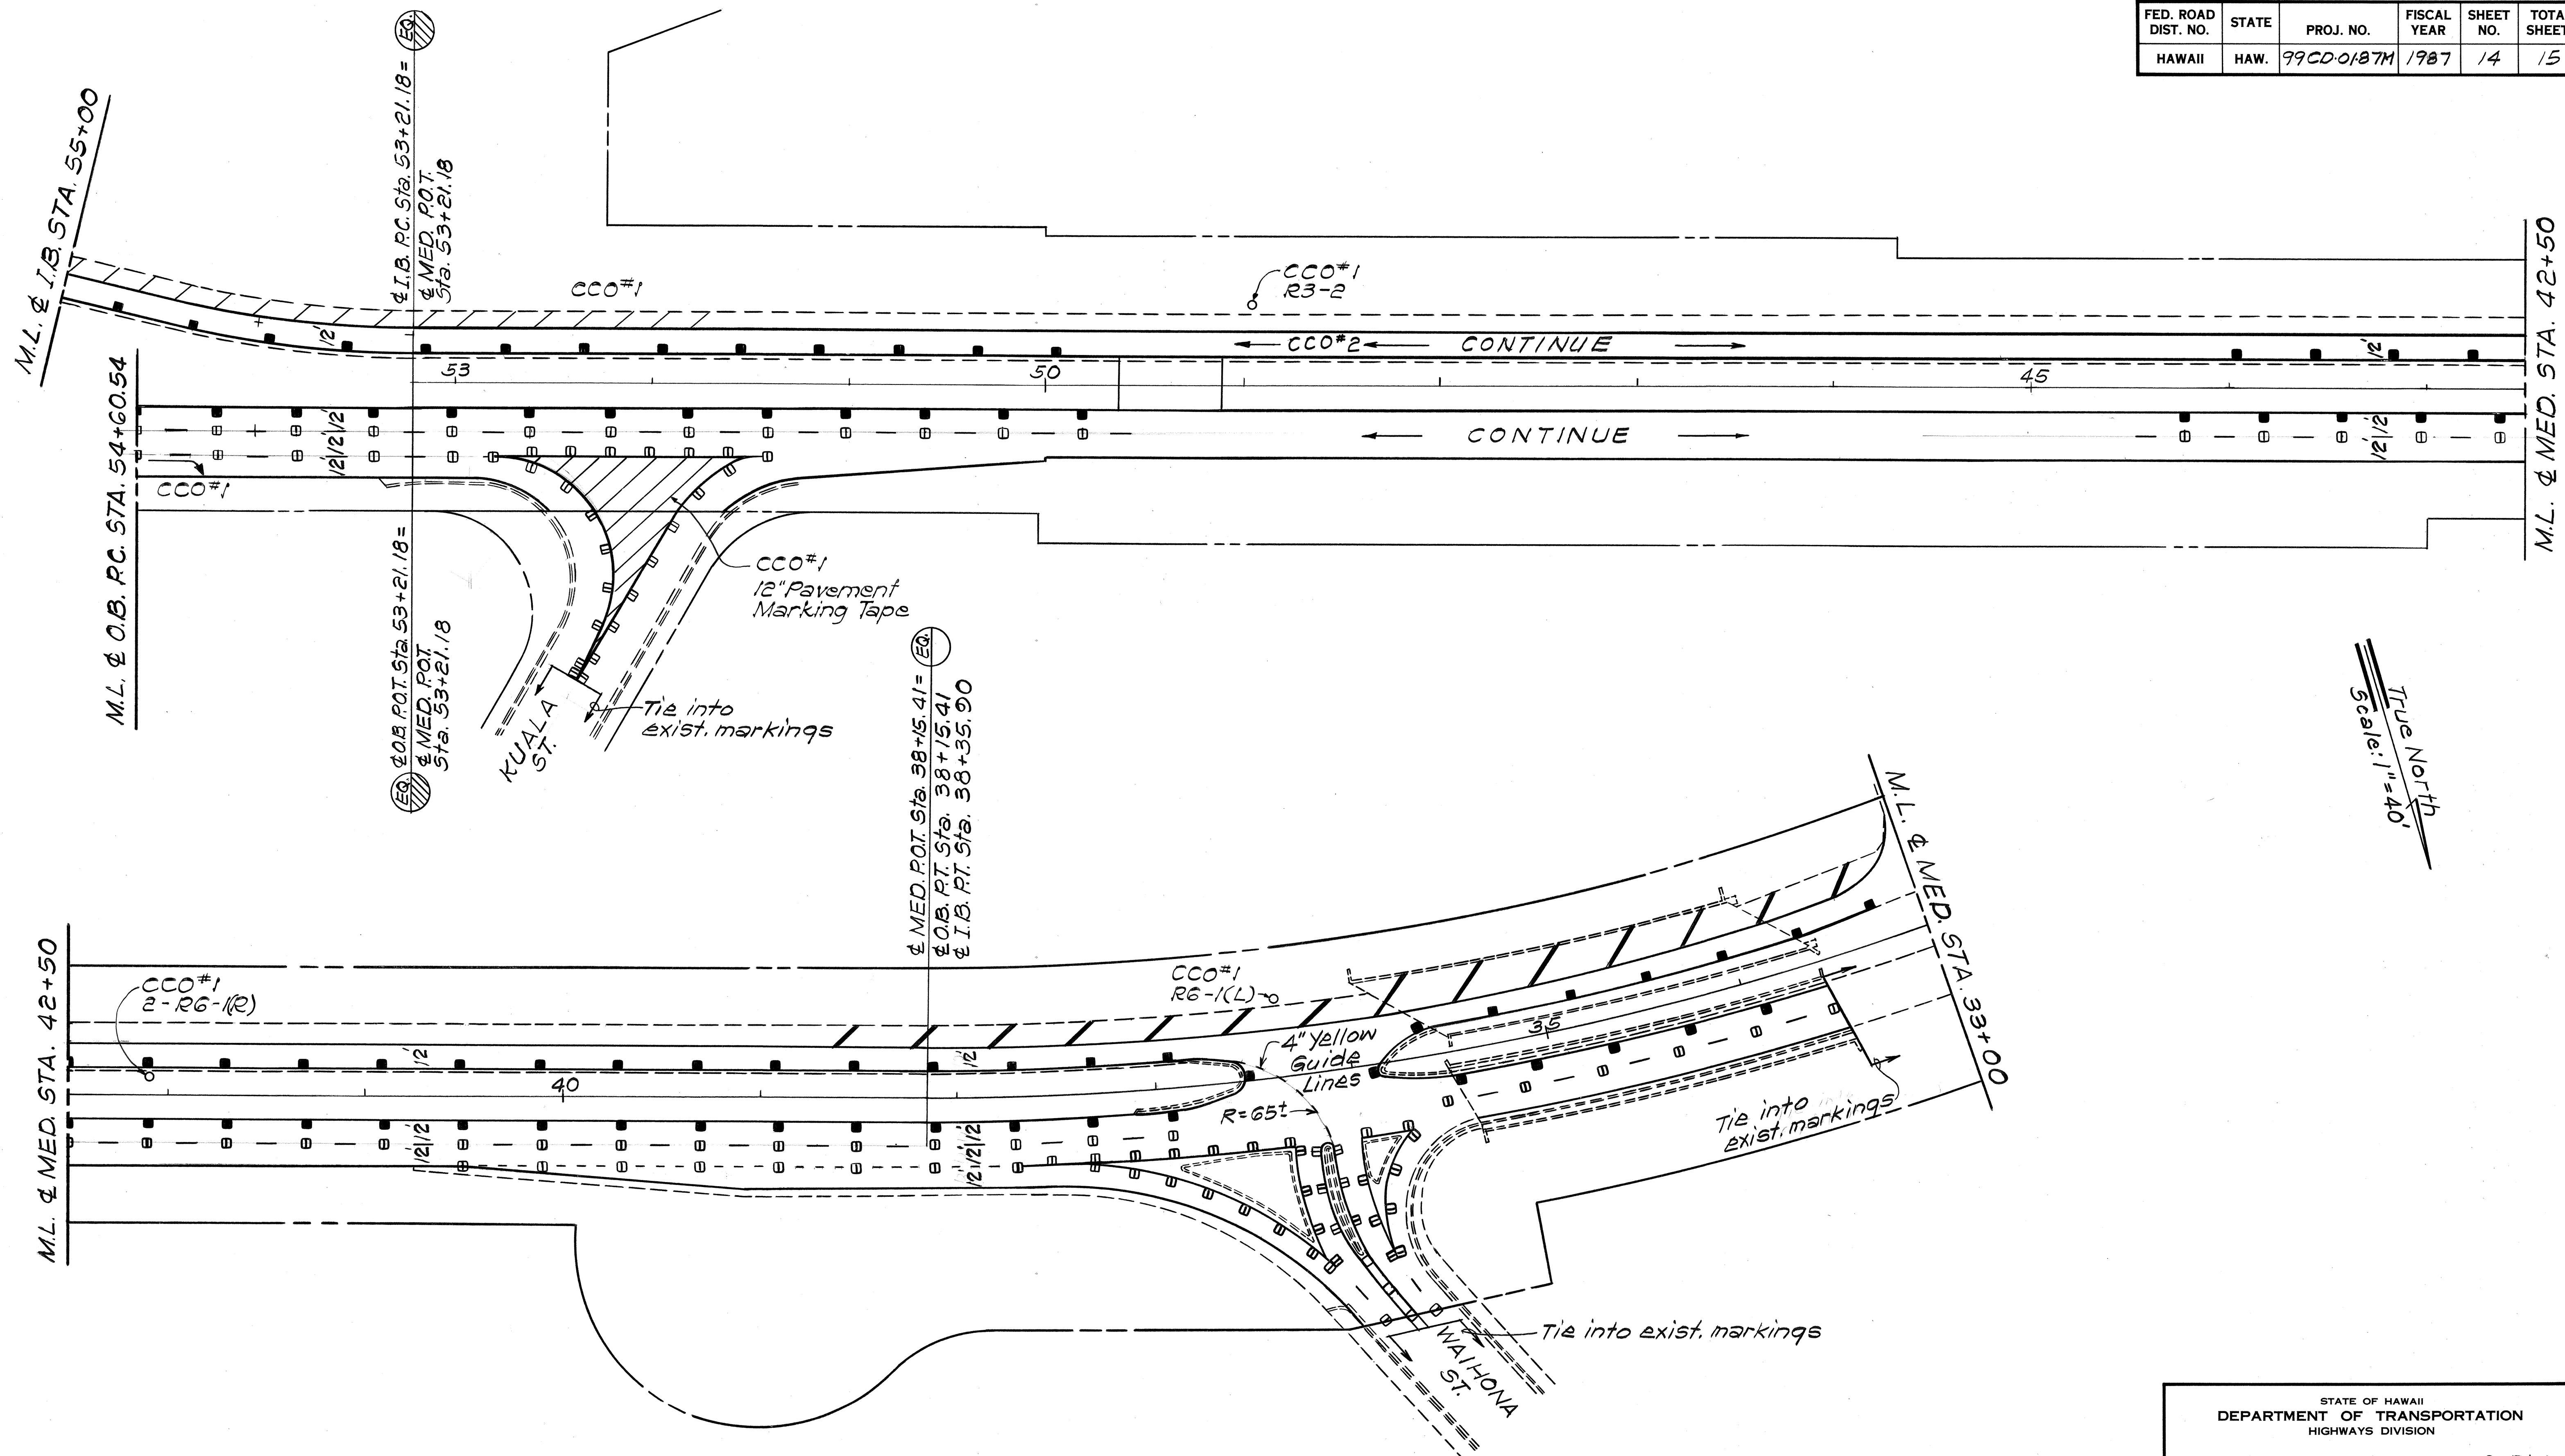

True North
Scale: 1"=40'

ORIGINAL PLAN	SURVEY PLOTTED BY	DATE
NOTE BOOK	DRAWN BY	
	DESIGNED BY	
	QUANTITIES BY	
	CHECKED BY	


STATE OF HAWAII
DEPARTMENT OF TRANSPORTATION
HIGHWAYS DIVISION

PAVEMENT STRIPING PLAN

KAMEHAMEHA HWY. RESURFACING
NAIMANO HOME RD. TO WAIANA I.C.
Proj. No. 99CD-01-87M
Scale: 1"=40' Date: Mar., 1987
SHEET No. 4 OF 5 SHEETS

FED. ROAD DIST. NO.	STATE	PROJ. NO.	FISCAL YEAR	SHEET NO.	TOTAL SHEETS
HAWAII	HAW.	99CD-01-87M	1987	15	15

True North
Scale: 1" = 40'

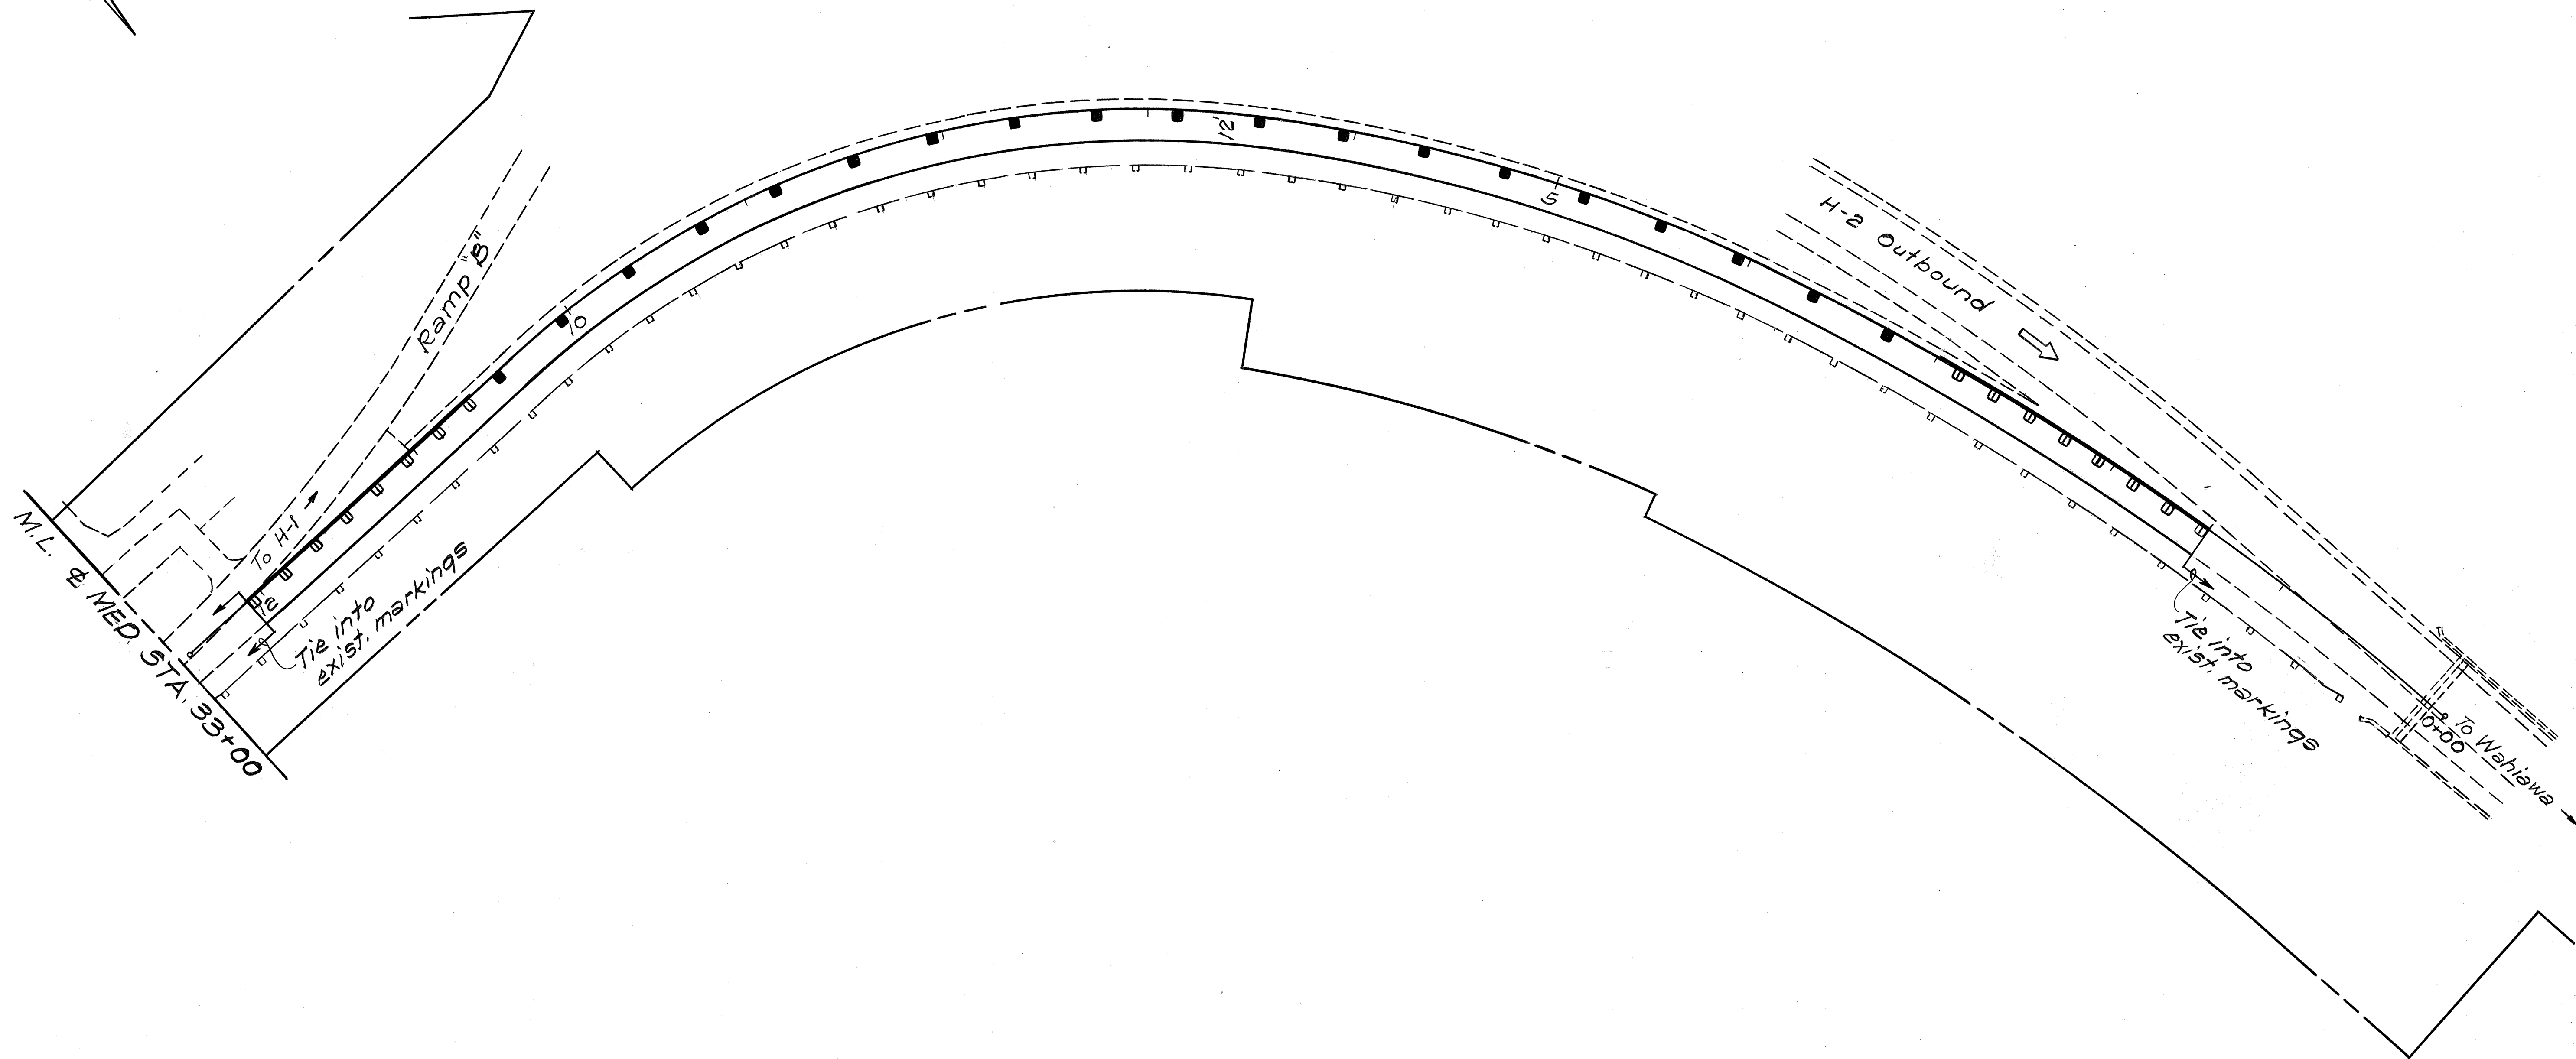

SURVEY PLOTTED BY	DATE
DRAWN BY	
DESIGNED BY	
QUANTITIES BY	
CHECKED BY	
ORIGINAL PLAN	
NOTE BOOK	
No.	

STATE OF HAWAII
DEPARTMENT OF TRANSPORTATION
HIGHWAYS DIVISION

PAVEMENT STRIPING PLAN

KAMEHAMEHA HWY. RESURFACING
WAIMANO HOME RD. TO WAIAWA I.C.
Proj. No. 99CD-01-87M

Scale: 1" = 40' Date: Mar., 1987

SHEET No. 5 OF 5 SHEETS