
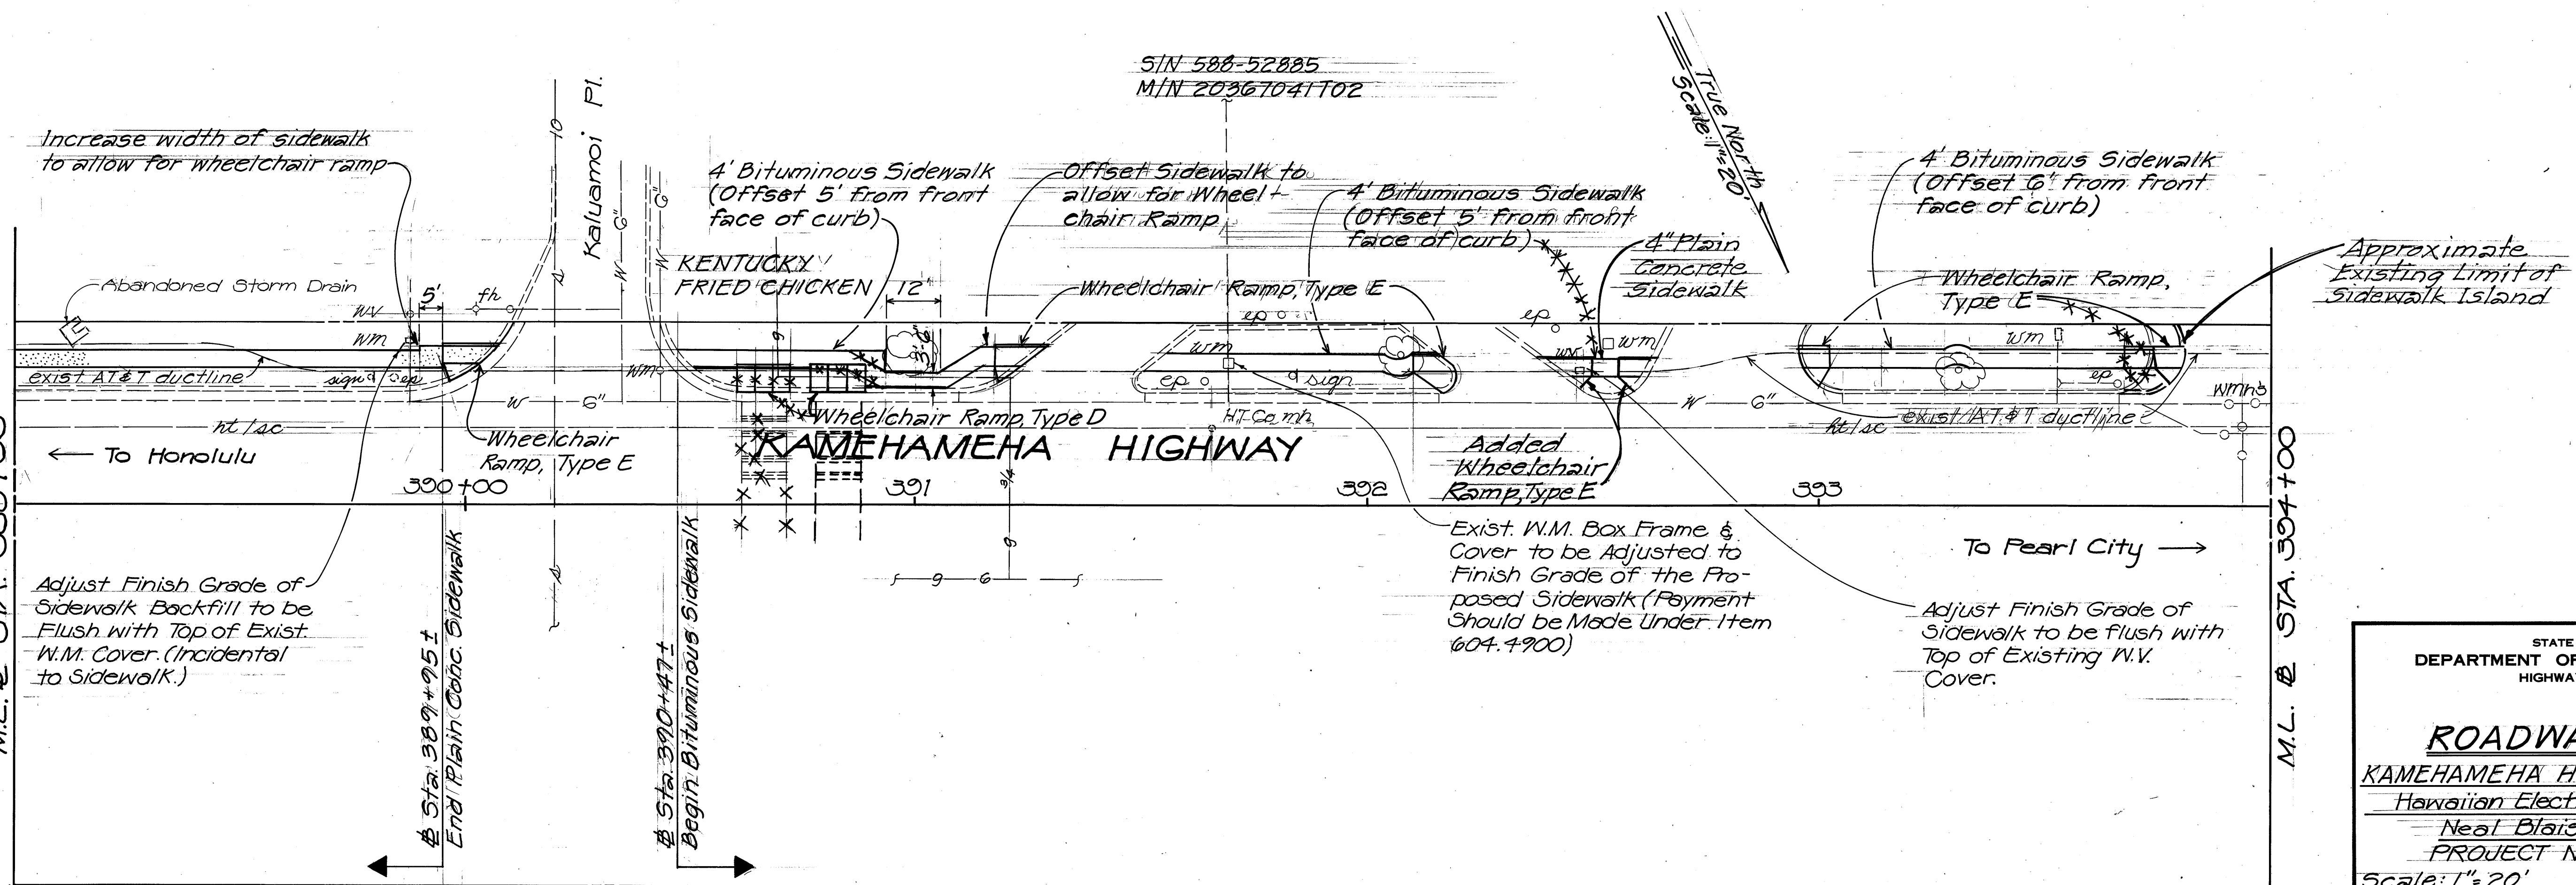




FED. ROAD DIST. NO.	STATE	FED. AID PROJ. NO.	FISCAL YEAR	SHEET NO.	TOTAL SHEETS
HAWAII	HAW.	99D-01-87	1988	4	5

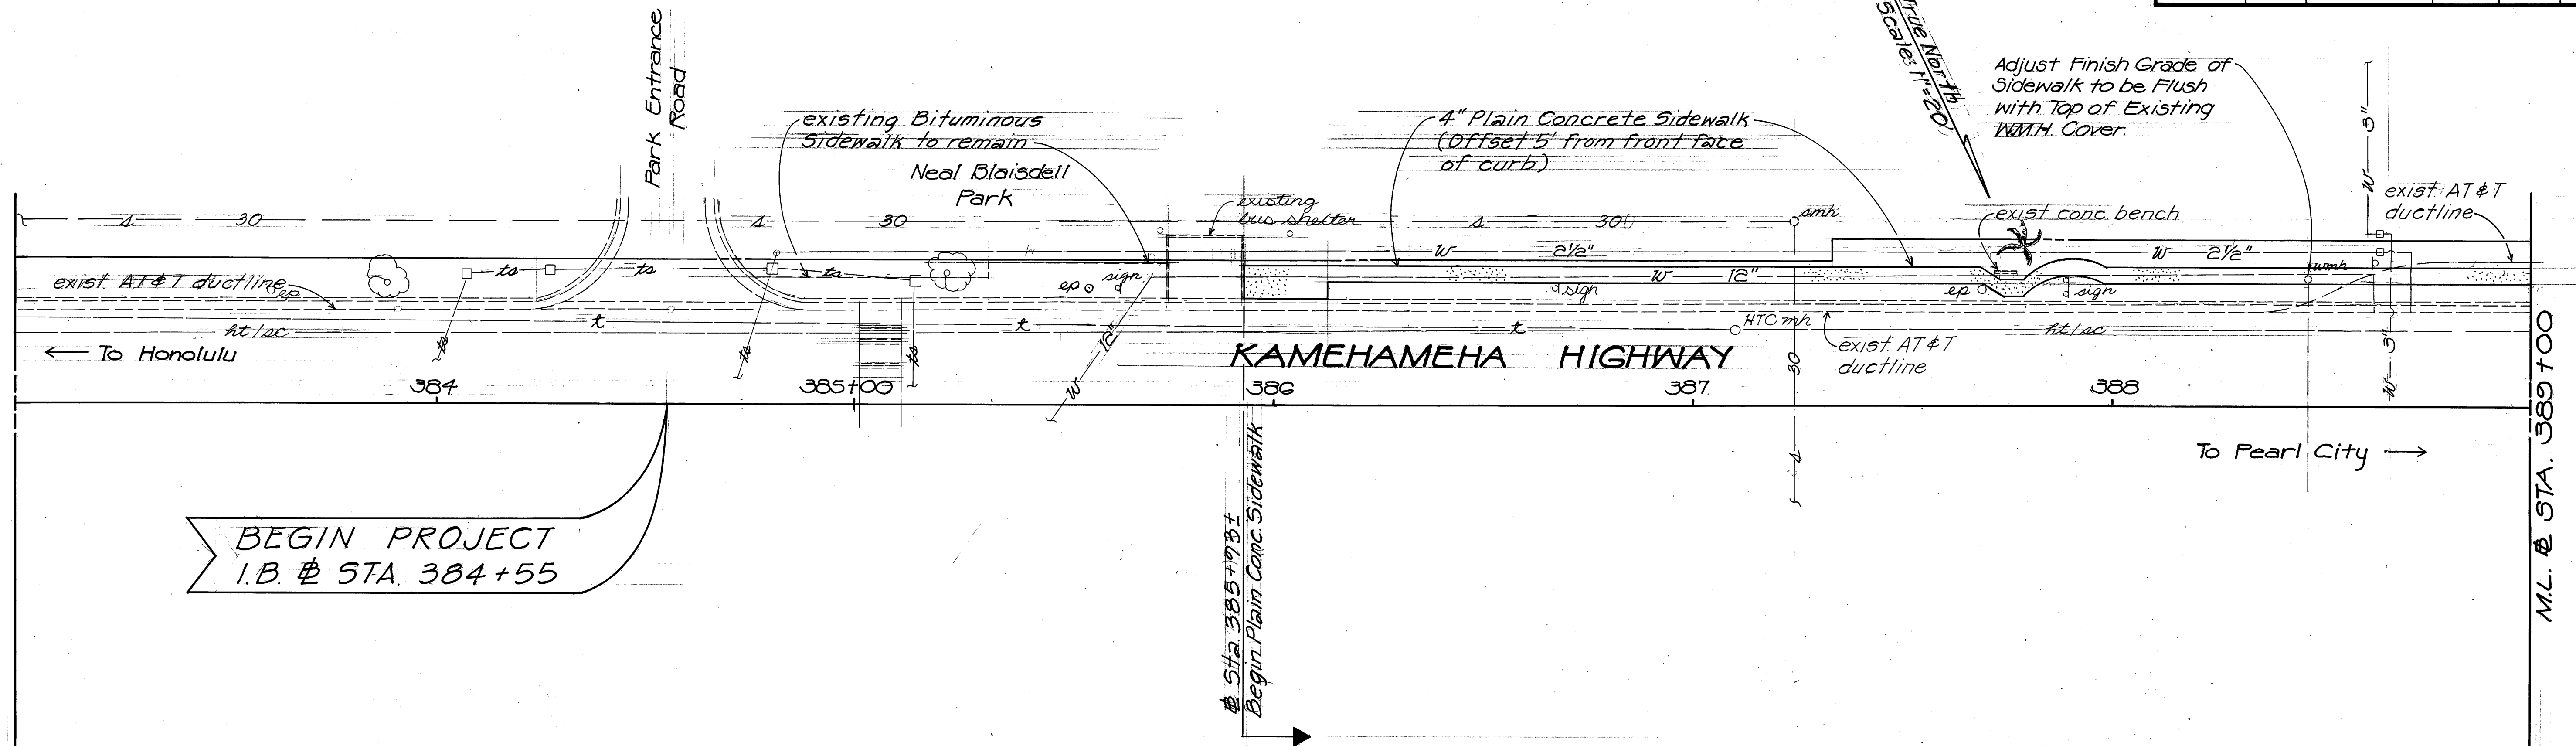

STATE OF HAWAII
DEPARTMENT OF TRANSPORTATION
HIGHWAYS DIVISION

ROADWAY PLAN
KAMEHAMEHA HIGHWAY WALKWAY
Hawaiian Electric Plant to
Neal Blaisdell Park
PROJECT NO. 99D-01-87
Scale: 1" = 20' Date: Nov. 1987
SHEET NO. 1 OF 2 SHEETS

FED. ROAD DIST. NO.	STATE	FED. AID PROJ. NO.	FISCAL YEAR	SHEET NO.	TOTAL SHEETS
HAWAII	HAW.	99D-01-87	1988	5	5

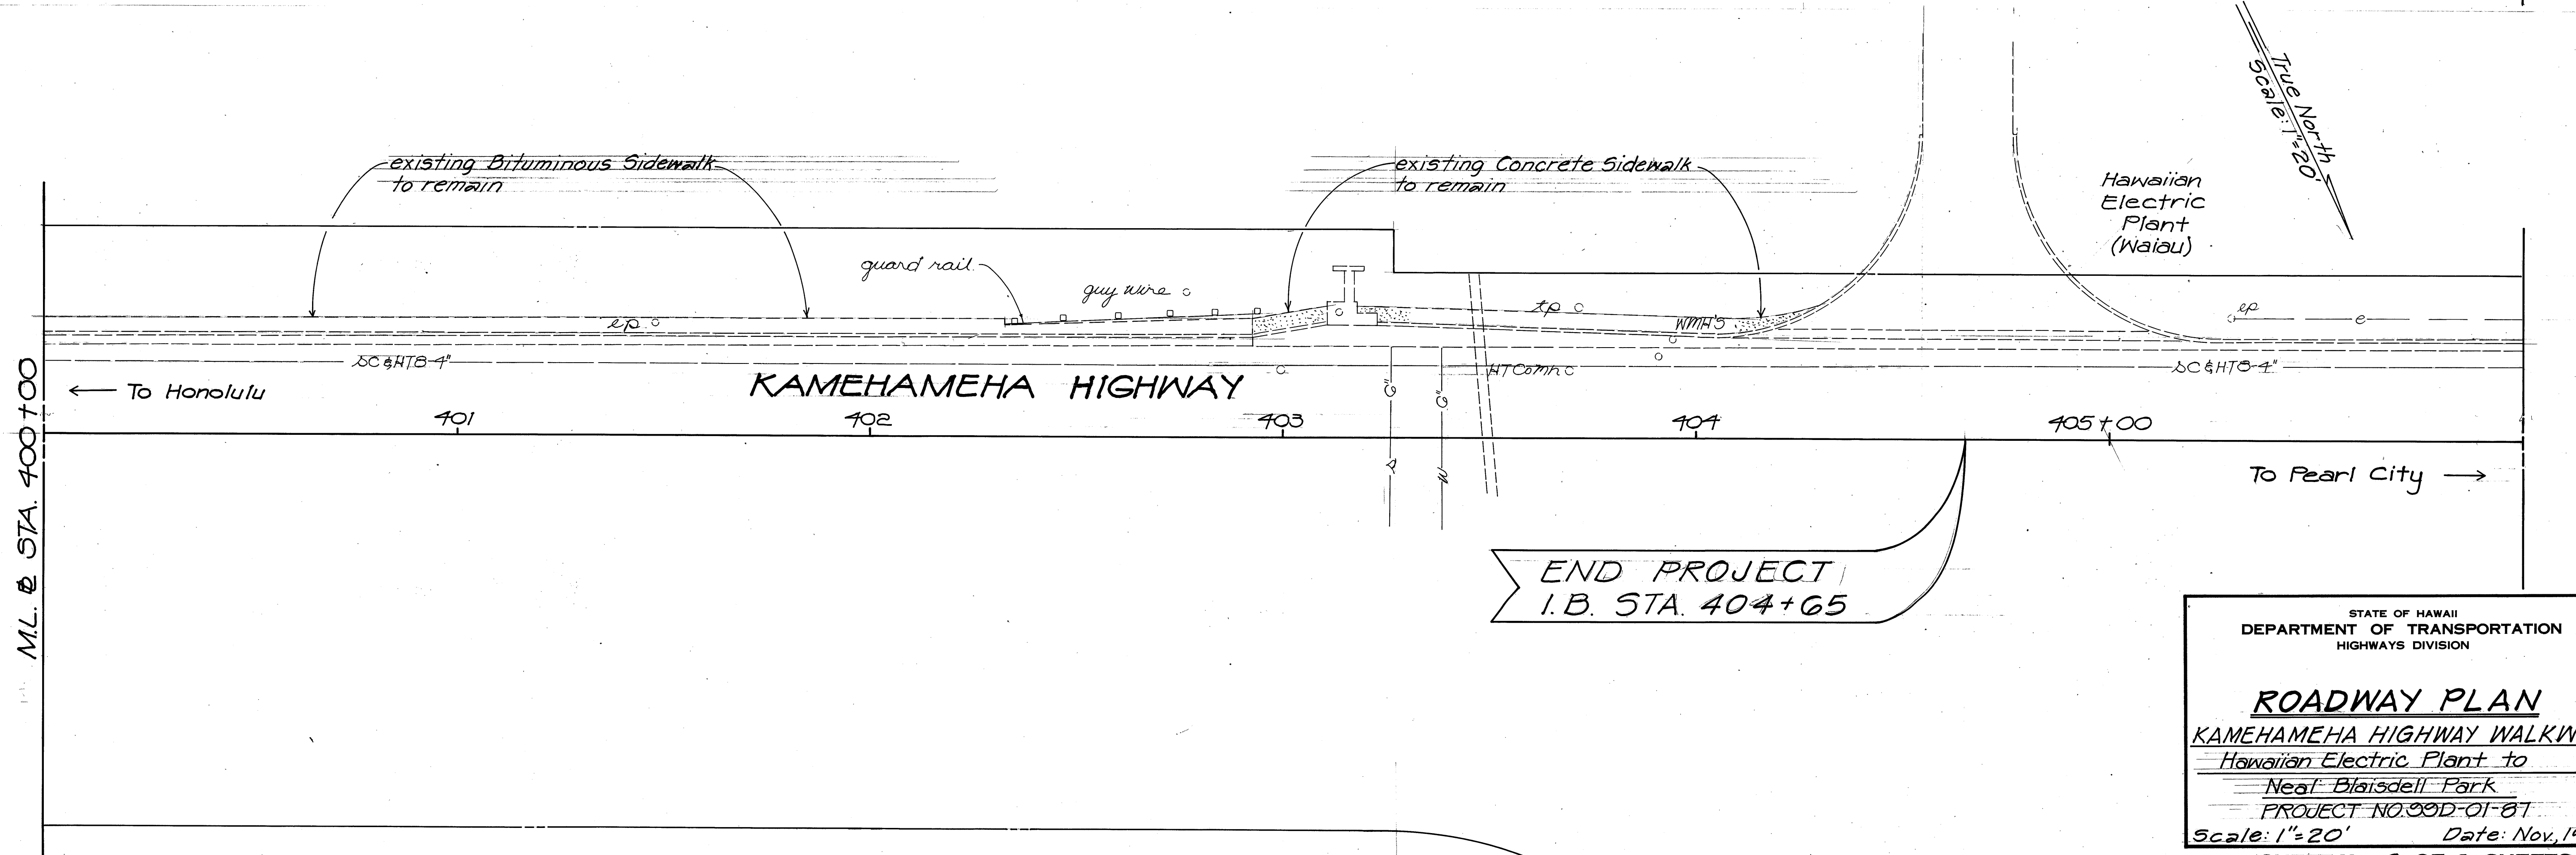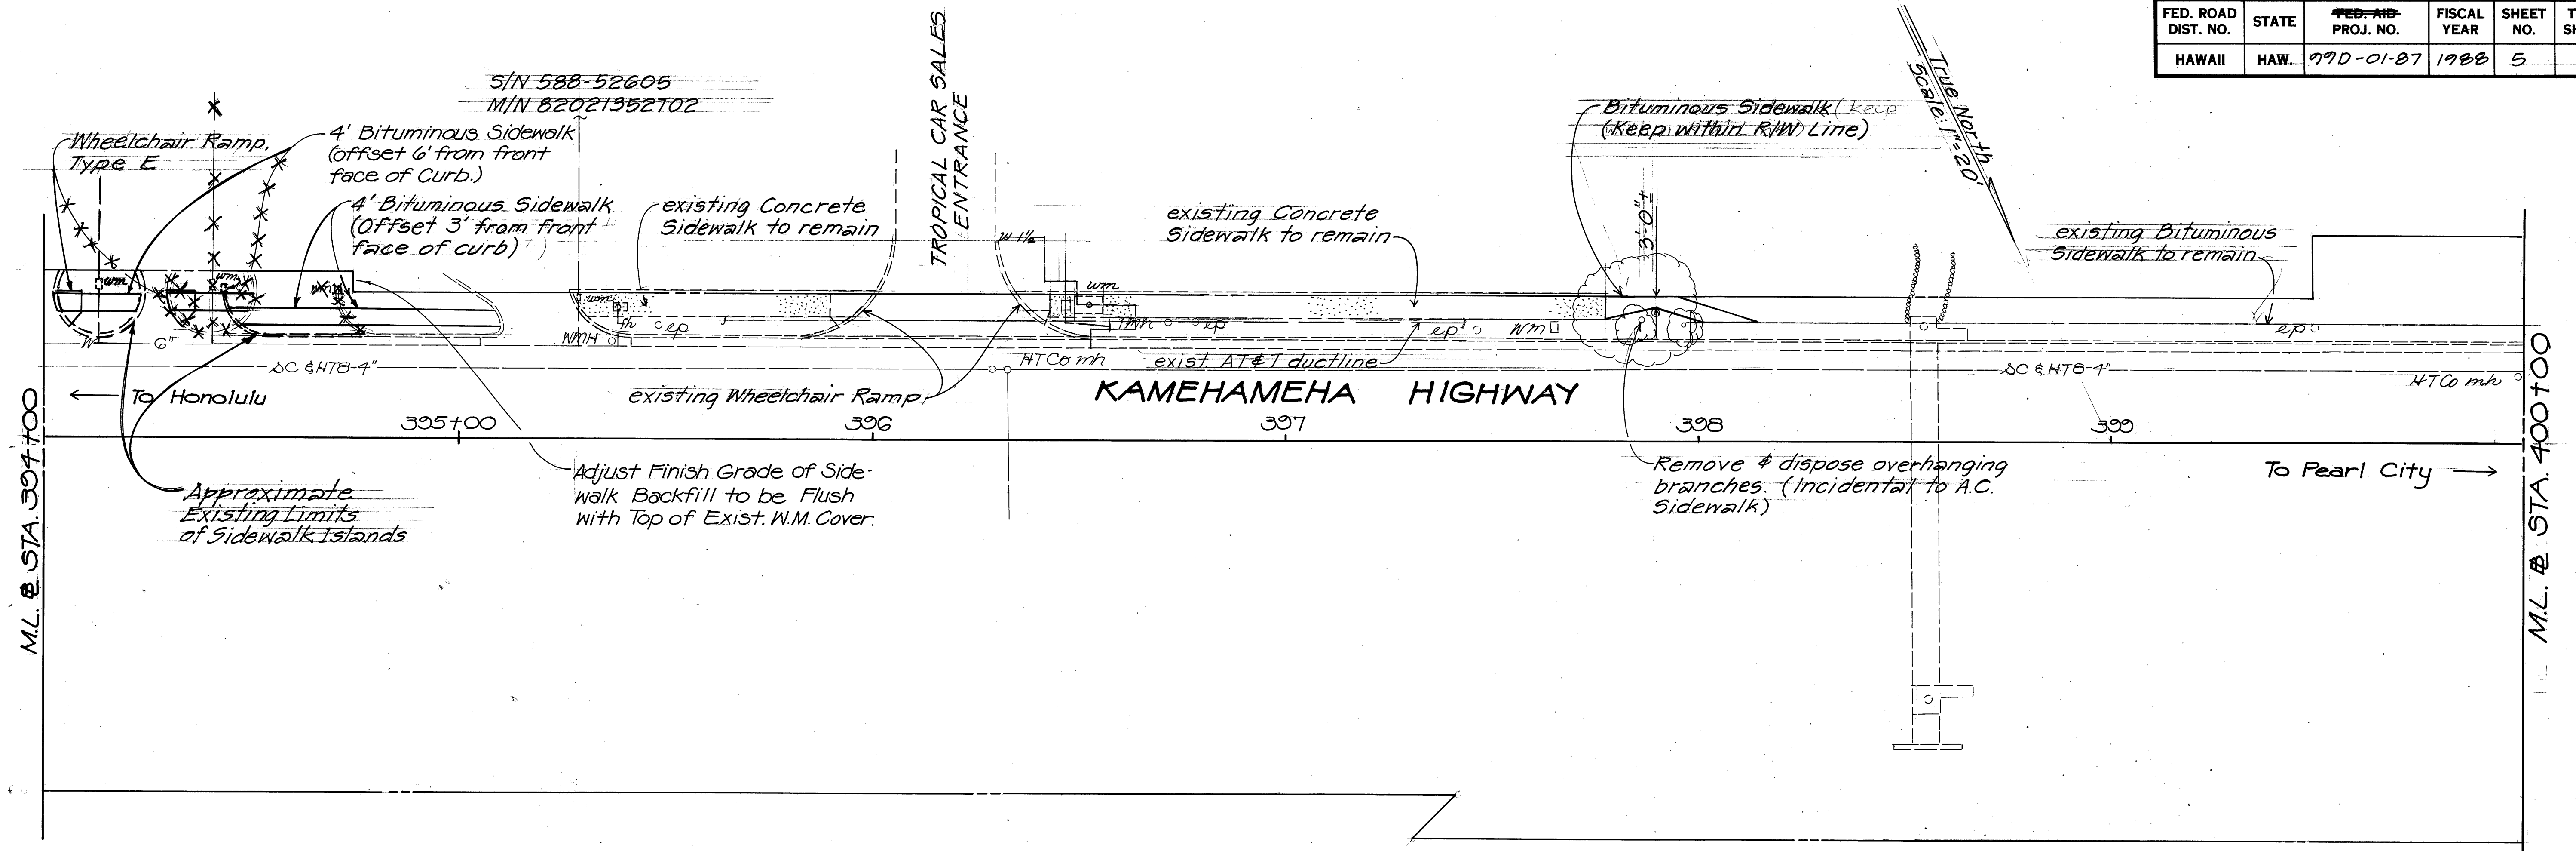

ORIGINAL PLAN	DATE
DRAWN BY	
DESIGNED BY	
NOTE BOOK	
QUANTITIES BY	
CHECKED BY	

STATE OF HAWAII
DEPARTMENT OF TRANSPORTATION
HIGHWAYS DIVISION

ROADWAY PLAN
KAMEHAMEHA HIGHWAY WALKWAY
Hawaiian Electric Plant to
Neal Blaisdell Park
PROJECT NO. 99D-01-87
Scale: 1"=20' Date: Nov, 1987
SHEET No. 2 OF 2 SHEETS