



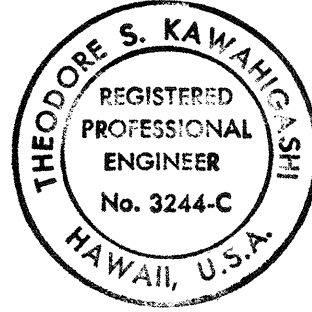

FED. ROAD DIST. NO.	STATE	PROJ. NO.	FISCAL YEAR	SHEET NO.	TOTAL SHEETS
HAWAII	HAW.	99D-02-87	1990	14	15

SURVEY PLOTTED BY	DATE
DRAWN BY	
DESIGNED BY	
QUANTITIES BY	
CHECKED BY	
ORIGINAL PLAN	
NOTE BOOK	
No.	

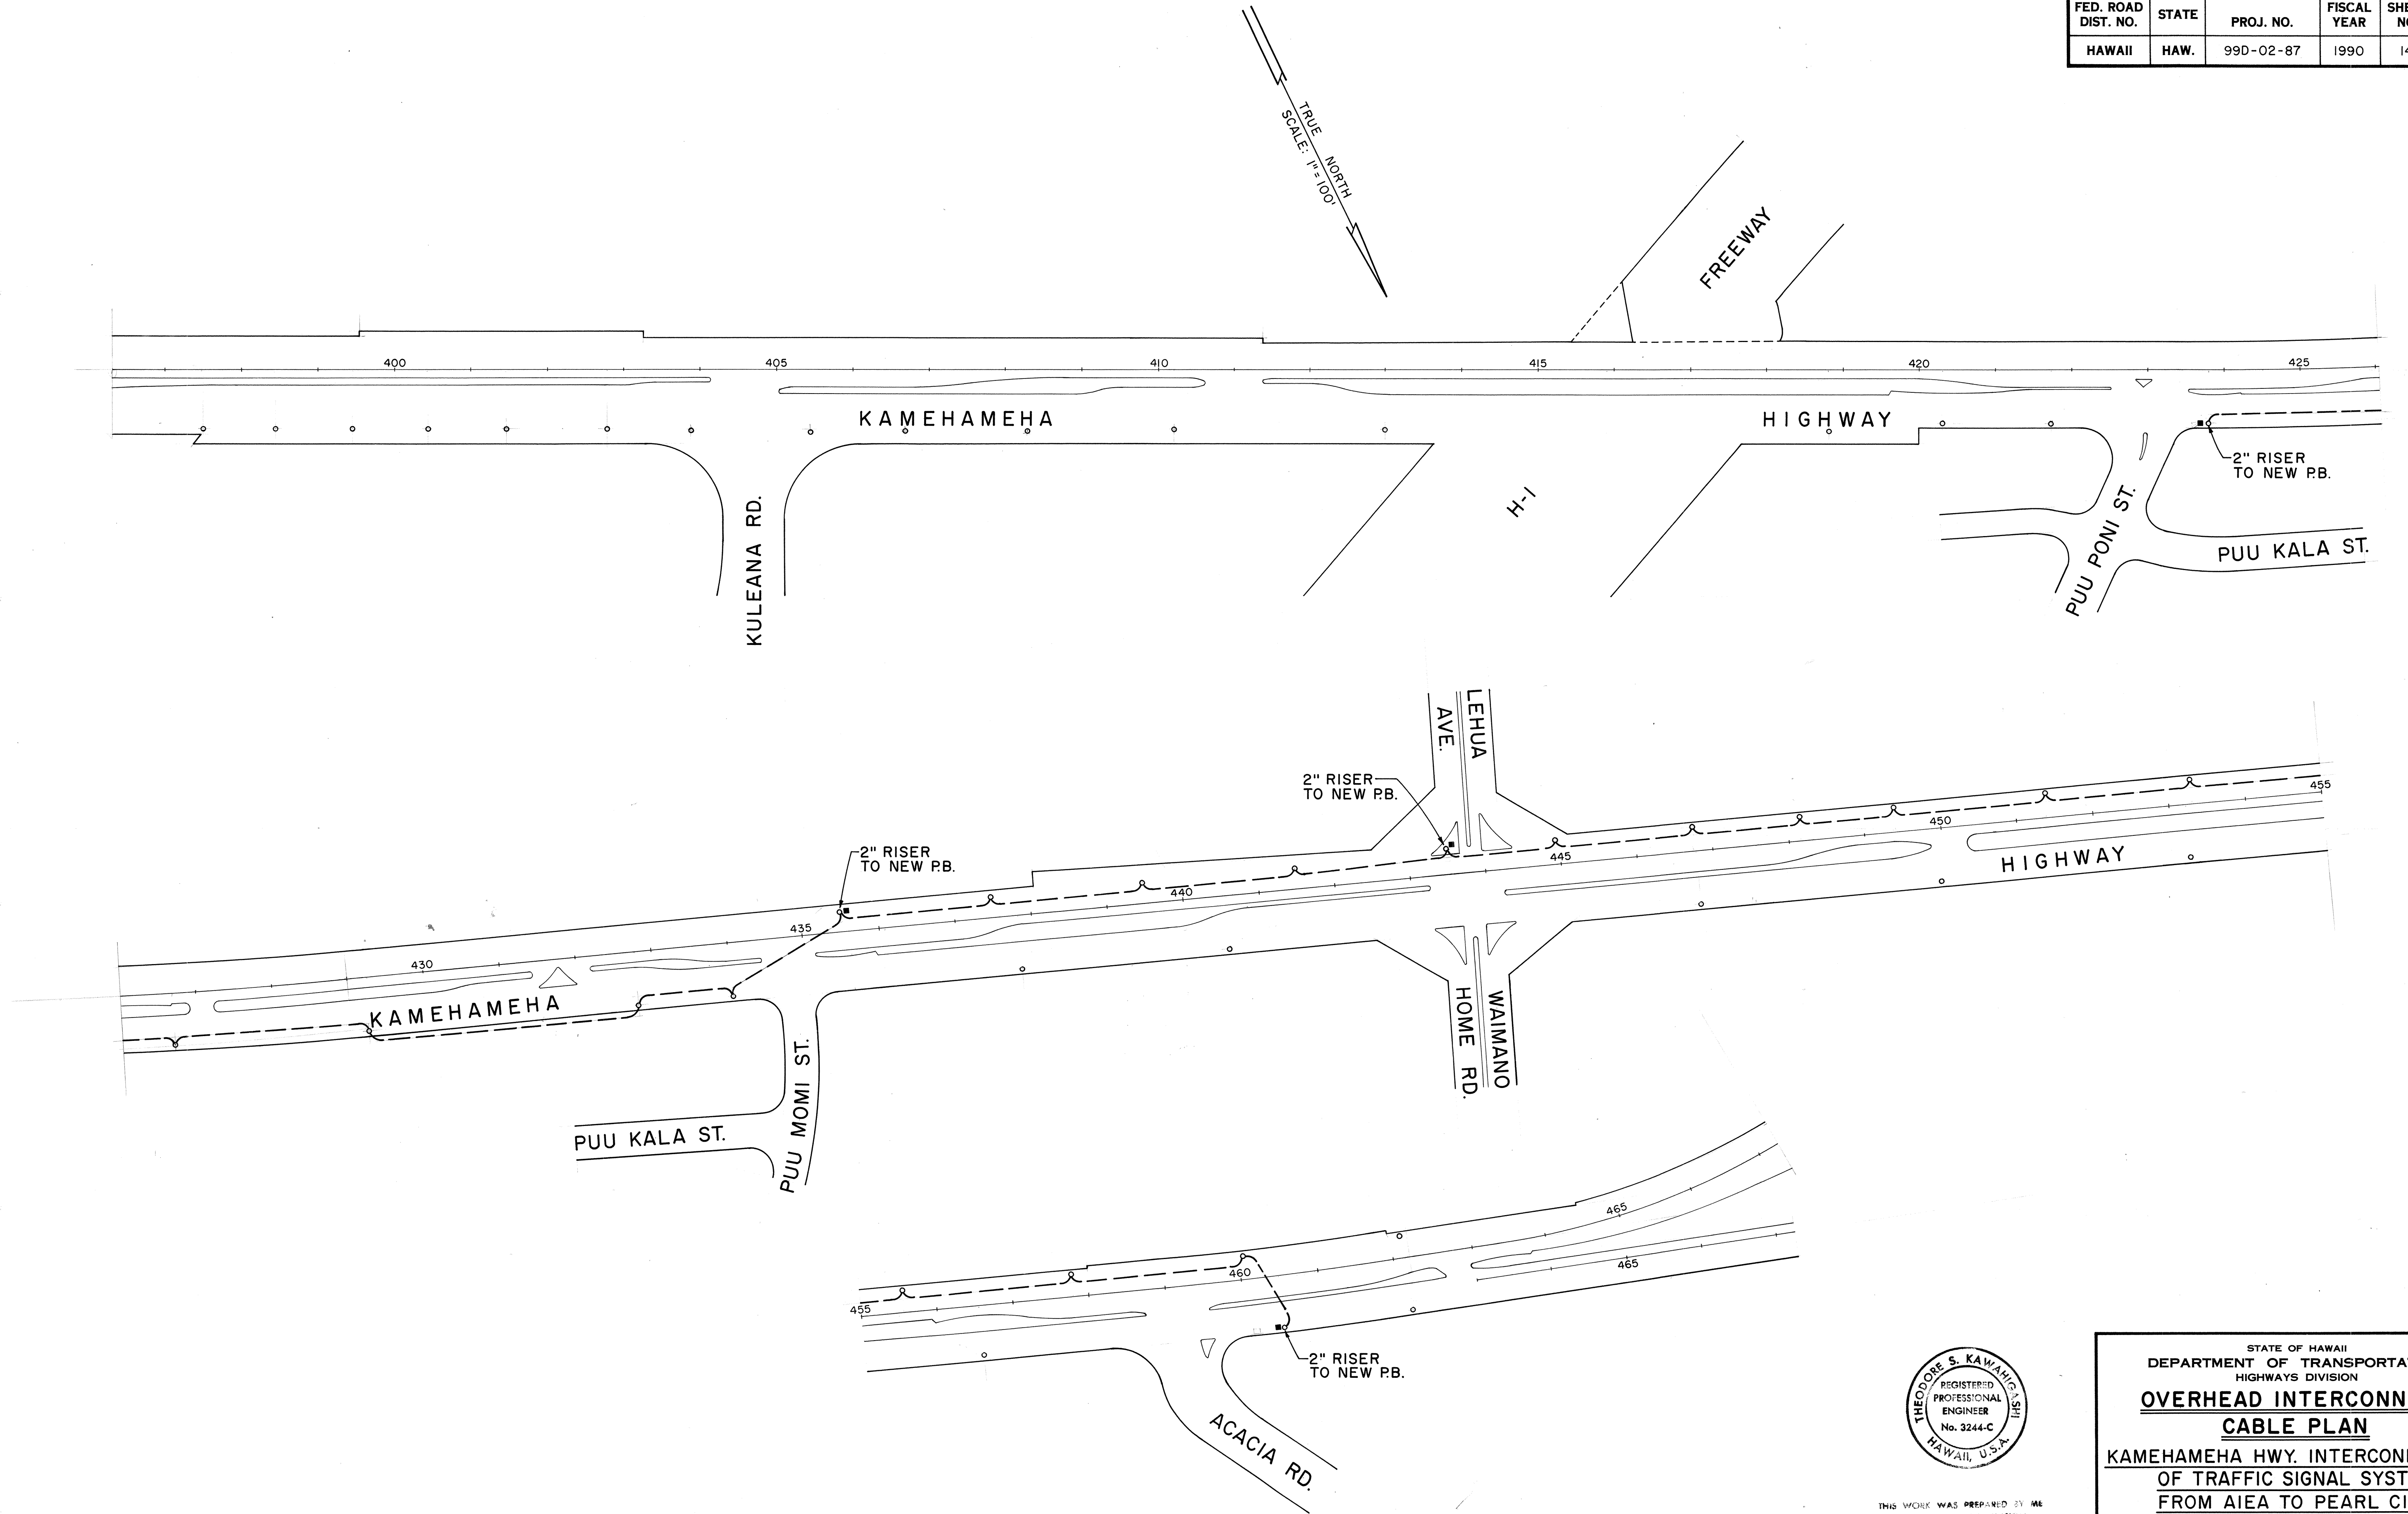

THIS WORK WAS PREPARED BY ME  
OR UNDER MY SUPERVISION  
*Theodore S. Kawahigashi*  
Signature

STATE OF HAWAII  
DEPARTMENT OF TRANSPORTATION  
HIGHWAYS DIVISION  
**OVERHEAD INTERCONNECT**  
**CABLE PLAN**  
KAMEHAMEHA HWY. INTERCONNECTION  
OF TRAFFIC SIGNAL SYSTEM  
FROM AIEA TO PEARL CITY  
PROJECT NO. 99D-02-87  
SCALE: AS SHOWN      DATE: APR. 16, 1990  
SHEET No. 2 OF 2 SHEETS