

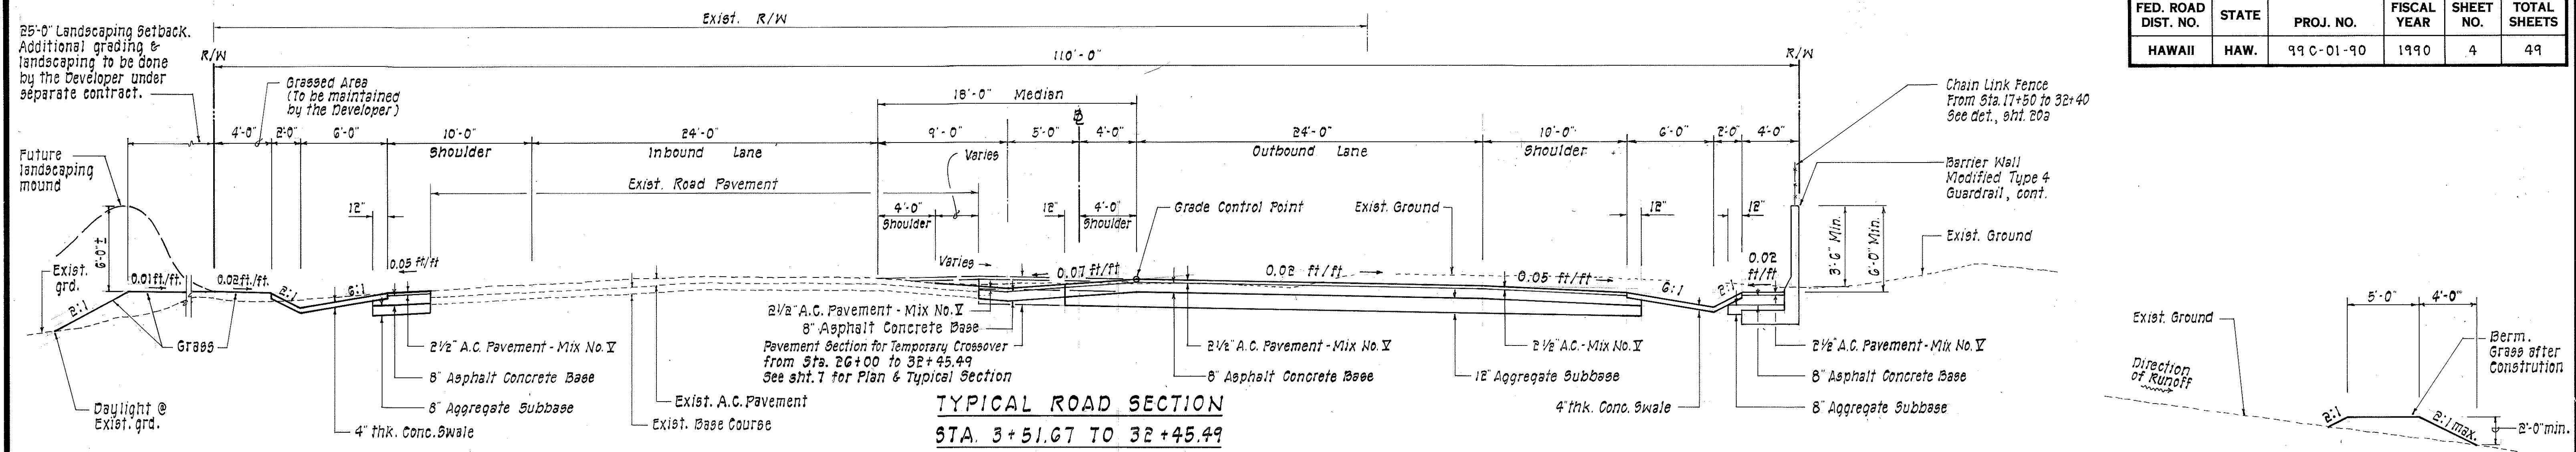


FED. ROAD DIST. NO.	STATE	PROJ. NO.	FISCAL YEAR	SHEET NO.	TOTAL SHEETS
HAWAII	HAW.	99C-01-90	1990	4	49

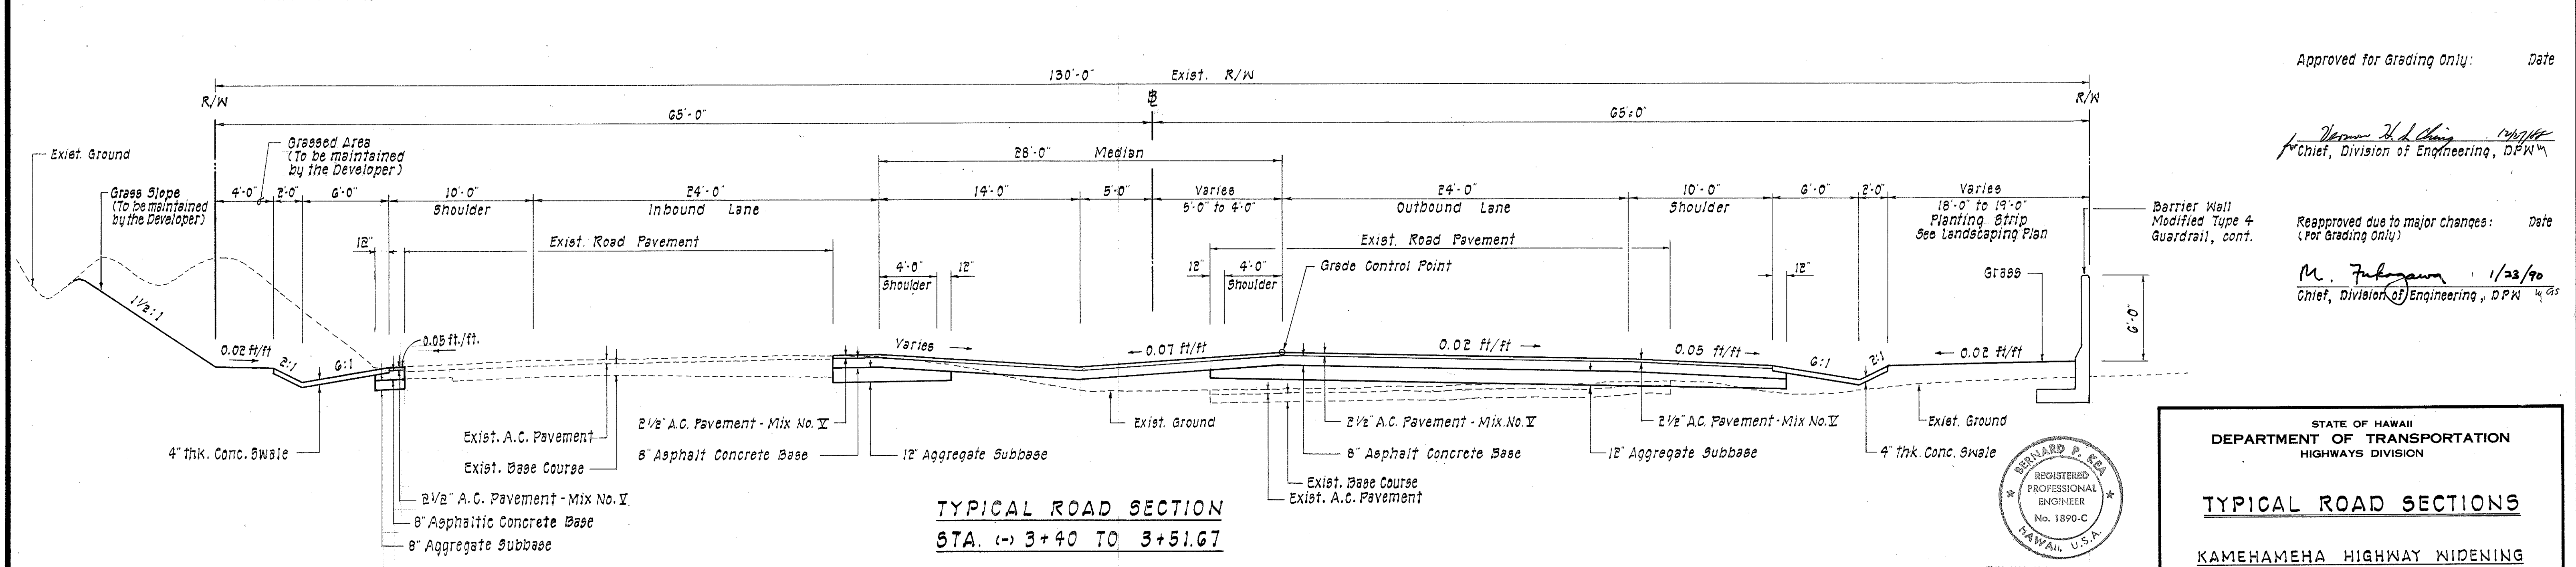

**TYPICAL SECTION
CUTOFF BERM**

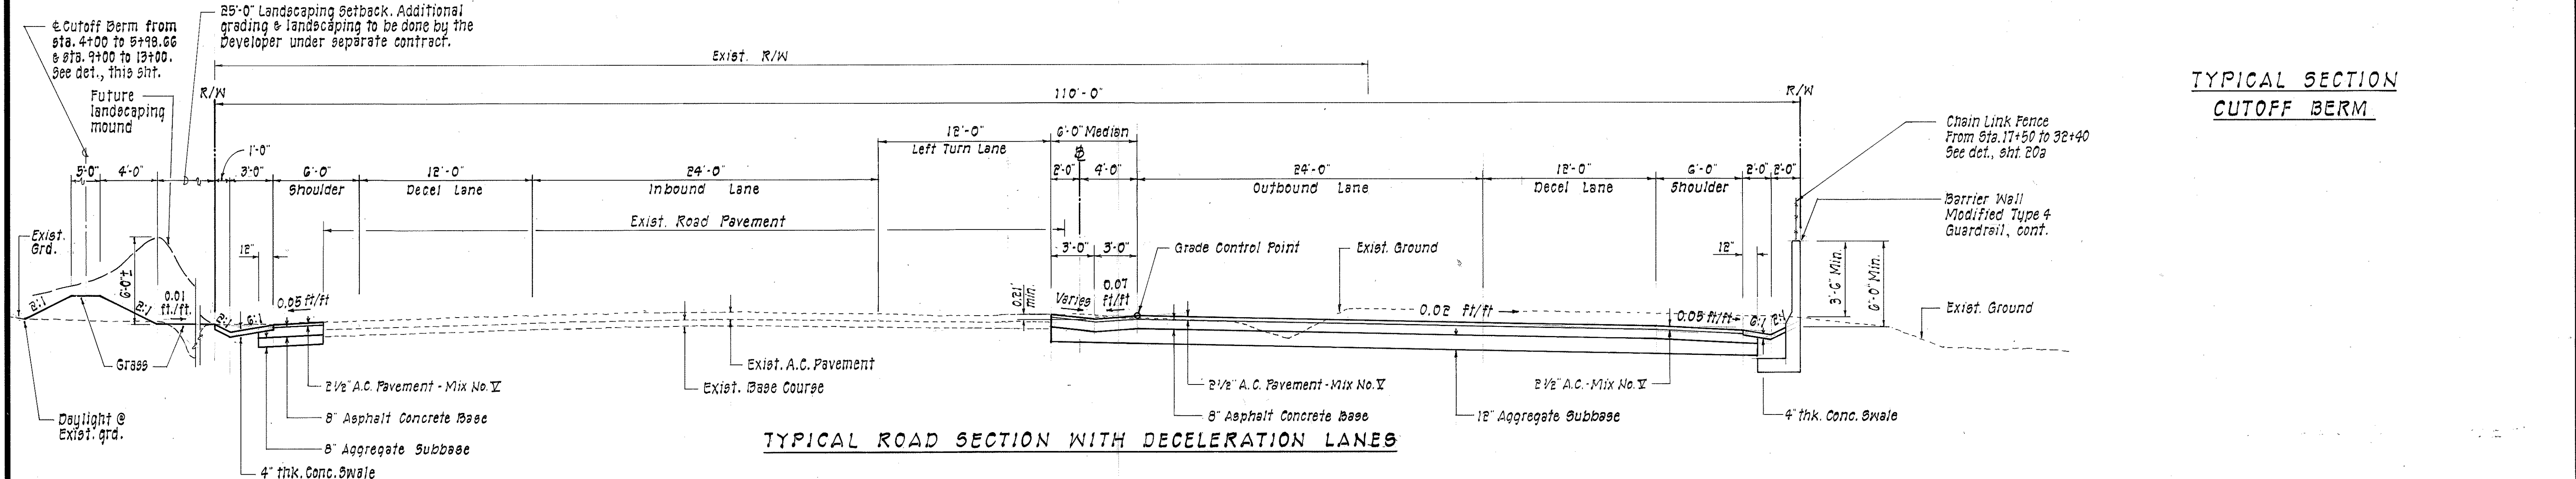


Approved for Grading Only: _____ Date _____

James H. Ching
Chief, Division of Engineering, DPH

Reapproved due to major changes: _____ Date _____
(For Grading Only)

M. Fulegawa 1/23/90
Chief, Division of Engineering, DPH

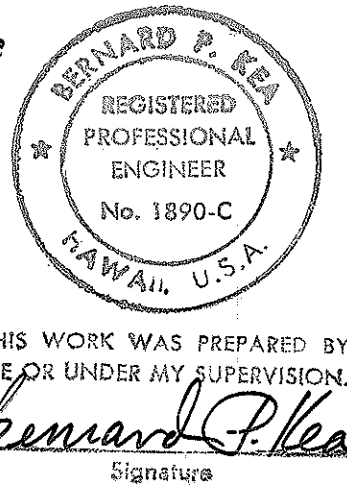

STATE OF HAWAII
DEPARTMENT OF TRANSPORTATION
HIGHWAYS DIVISION

TYPICAL ROAD SECTIONS

KAMEHAMEHA HIGHWAY WIDENING
PROJ. NO. 99C-01-90

SCALE: 3/16" = 1'-0" DATE: JAN. 1990

SHEET NO. 1 OF 1 SHEETS