

STANDARD PLANS SUMMARY

FED. ROAD DIST. NO.	STATE	FED. AID PROJ. NO.	FISCAL YEAR	SHEET NO.	TOTAL SHEETS
HAWAII	HAW.	STP-099-1(15)	1995	2	26

STANDARD PLAN NO.	TITLE	DATE
B-01	Notes and Miscellaneous Details	07/01/86
B-02		
B-03	Typical Structure Excavation and Backfill Pay Limits	07/01/86
B-04		
B-05		
B-06	Concrete Box Girder	07/01/86
B-07	Concrete Box Girder	07/01/86
B-08	Concrete Box Girder	07/01/86
B-09		
B-10		
B-11		
B-12	Prestressed Concrete Piles	r07/16/90
B-13	Prestressed Concrete Piles	r07/16/90

D-01	Chain Link Fence With Toprail	r03/06/87
D-02	Chain Link Fence Without Toprail	r07/26/90
D-03	Wire Fence With Metal Posts	07/01/86
D-04	Typical Details of Curbs and/or Gutters	07/01/86
D-05	Typical Details of Reinforced Concrete Drop Driveway	07/01/86
D-06	Centerline and Reference Survey Monument	07/01/86
D-07	Street Survey Monument	07/01/86
D-08	Landscaping Shrub and Tree Planting	07/01/86
D-09	Field Office	07/01/86
D-10	Field Office	07/01/86
D-11	Project Site Laboratory	07/01/86
D-12	Project Site Laboratory	07/01/86
D-13	Field Office & Project Site Laboratory	07/01/86

H-01	Type A, B, C and D Catch Basin	07/01/86
H-02	Type A1, B1, C1 and D1 Catch Basin	07/01/86
H-03	Type A2, B2, C2 and D2 Catch Basin	07/01/86
H-04	Typical Reinforcing Details for Catch Basins	07/01/86
H-05	Type A, B and C Storm Drain Manhole	07/01/86
H-06	Type D and E Storm Drain Manhole	07/01/86
H-07	Type F Storm Drain Manhole	07/01/86
H-08	Catch Basin and Manhole Casting	07/01/86
H-09	Type A-9 and A-9P Frames and Grates	07/01/86
H-10	Type A-9B Frames and Grates	07/01/86
H-11	Type 61614 and 61214 Grated Drop Inlet	07/01/86
H-12	Type 61616 Grated Drop Inlet	07/01/86
H-13	61214, 61614 & 61616 Steel Frames and Grates	07/01/86
H-14	61214B Steel Frame and Grates	07/01/86
H-15	61614B Steel Frame and Grates	07/01/86
H-16	Concrete and Cement Rubble Masonry Structures	r10/16/90
H-17	Inlet Structures	r10/16/90
H-18	Flared End Section for Culverts	07/01/86
H-19	Outlet Structures	r02/15/91
H-20	Concrete Spillway Inlet	07/01/86
H-21	18" Slotted C.M.P. Drain	07/01/86
H-22	C.M.P. Coupling Details Standard Joint	r10/16/90
H-23	Hat Shaped Coupling Band	r10/16/90

STANDARD PLAN NO.	TITLE	DATE
TE-01	Miscellaneous Sign Details	07/01/86
TE-02	Galvanized Flanged Channel Sign Post Mounting	07/01/86
TE-03	Galvanized Square Tube Sign Post Mounting	07/01/86
TE-04	Regulatory Signs	r09/01/87
TE-05	Warning Signs	07/01/86
TE-06	Miscellaneous Signs	r11/03/89
TE-07	Reserved	07/01/86
TE-08	Construction Signs	r09/01/87
TE-09	Miscellaneous Intersection Signs	r03/06/87
TE-10	Reserved	07/01/86
TE-11	Bike Route Sign and Supplementary Plates	07/01/86
TE-12	State Route Marker and Auxiliary Markers	07/01/86
TE-13	Interstate Route Marker	07/01/86
TE-14	State Route Marker and Border Detail for Guide Signs	07/01/86
TE-15	Route Marker Assemblies	07/01/86
TE-16	Miscellaneous Reflector Markers	07/01/86
TE-17	Type II Object Markers	07/01/86
TE-18	Mileposts	07/01/86
TE-19	Reserved	07/01/86
TE-20	Overhead Sign Supports	07/01/86
TE-21	Overhead Sign Support, Box Truss Type, Aluminum	07/01/86
TE-22	Foundation Details and Schedules	07/01/86
TE-23	Supports for Ground Mounted Guide Sign	r11/03/89
TE-24	Breakaway Sign Supports for Ground Mounted Guide Signs	07/01/86
TE-25	Laminated Aluminum Sign Panels (Overhead)	07/01/86
TE-26	Laminated Aluminum Sign Panels (Ground Mounted)	07/01/86
TE-27	Solid Aluminum Extruded Sign Panel and Accessory Details	07/01/86
TE-28	Guide Signs Luminaire Mountings	07/01/86
TE-29	Reserved	07/01/86
TE-30	Raised Pavement Markers and Striping	r05/09/90
TE-31	Miscellaneous Pavement Markings	r05/09/90
TE-32	Miscellaneous Pavement Markings	r05/09/90
TE-33	Miscellaneous Pavement Markings	r11/03/89
TE-34	Reserved	07/01/86
TE-35	Pavement Alphabets, Numbers & Symbols	07/01/86
TE-36	Pavement Alphabets, Numbers & Symbols	07/01/86
TE-37	Reserved	07/01/86
TE-38	Traffic Signal System, Miscellaneous Details	r11/03/89
TE-39	Traffic Signal System, Miscellaneous Details	07/01/86
TE-40	Loop Detectors	r11/03/89
TE-41	Pullboxes	07/01/86
TE-42	Type III Traffic Signal Standard	07/01/86
TE-43	Concrete Pullbox (2' x 3')	07/01/86
TE-44	Reserved	07/01/86

STANDARD PLAN NO.	TITLE	DATE
TE-45	Reserved	07/01/86
TE-46	Reserved	07/01/86
TE-47	Reserved	07/01/86
TE-48	Reserved	07/01/86
TE-49	Reserved	07/01/86
TE-50	Metal Guardrail	r03/06/87
TE-51	Metal Guardrail	r09/01/87
TE-52	Metal Guardrail with Rubrail	r11/03/89
TE-53	Metal Guardrail with Rubrail at Obstruction	r09/01/87
TE-54	Beam Type Guardrail with Rubrail at Obstruction (Shoulder Installation)	r11/03/89
TE-55	Metal Guardrail Connection to Concrete Barrier	r11/03/89
TE-56	Concrete Barrier Transition	07/01/86
TE-57	Guardrail Type 3, Thrie Beam	r11/03/89
TE-57A	Guardrail Type 3, Modified Thrie Beam	11/03/89
TE-58	Approach End Flare, One & Two Way Roadway	07/01/86
TE-59	Trailing End Flare, One & Two Way Roadway	r11/03/89
TE-60	Anchor Block Details	07/01/86
TE-61	Breakaway Cable Terminal (BCT)	r11/03/89
TE-62	Breakaway Cable Terminal (BCT)	r09/01/87
TE-63	Guardrail Type 4 (Rigid Barrier)	r09/01/87
TE-64	Portable Concrete Barrier	r11/03/89
TE-65	Guardrail Type 4, Miscellaneous	r09/01/87
TE-66	Barricades	07/01/86
TE-67	Delineation & Pavement Markings at Bridges	07/01/86
TE-68	Wheelchair Ramps	r11/03/89
TE-69	Wheelchair Ramps	r11/03/89

02/15/91	REVISED STANDARD PLAN H-19
10/16/90	REVISED STANDARD PLANS H-16,H-17, H-22 & H-23.
07/26/90	REVISED STANDARD PLANS D-02.
07/16/90	REVISED STANDARD PLANS B-12,B-13,
05/09/90	REVISED STANDARD PLANS TE-30,TE-31, & TE-32.
11/03/89	REVISED STANDARD PLANS TE-06,TE-23, TE-30, TE-31, TE-32, TE-33, TE-38, TE-40, TE-52, TE-54, TE-55, TE-57, TE-59, TE-61, TE-64, TE-68 & TE-69.
09/01/87	ADDED TE-57A TO STANDARD PLANS REVISED STANDARD PLANS TE-04,TE-06, TE-08, TE-32, TE-51, TE-53, TE-54, TE-55, TE-57, TE-59, TE-62, TE-63, TE-65 & TE-69.
03/06/87	REVISED STANDARD PLANS D-01, TE-09, TE-40, TE-50, TE-51, TE-57, TE-59, TE-61, TE-63 & TE-64.

DATE	REVISION
------	----------

NOTE:
STANDARD PLANS APPLICABLE TO THIS PROJECT ARE INDICATED BY A " ● " NEXT TO THE STANDARD PLAN NO. (D-07 ●)

STATE OF HAWAII
DEPARTMENT OF TRANSPORTATION
HIGHWAYS DIVISION

STANDARD PLANS SUMMARY

KAMEHAMEHA HIGHWAY RESURFACING

Vicinity of Honomanu St. to Halawa Dr.

Fed. Aid Project No. STP-099-1(15)

Date: June 1995

ORIGINAL PLAN	SURVEY PLOTTED BY	DATE
NOTE BOOK	DRAWN BY M. Howells	6-9-95
DESIGNED BY E. Wingo		
QUANTITIES BY		
CHECKED BY		

GENERAL NOTES

1. The scope of work for this project consists of cold planing the existing pavement; paving with asphalt concrete base and asphalt concrete; adjusting utility manholes; installing guardrail; and installing pavement markings and signing.
2. The Contractor is reminded of the requirements of Subsection 108.01 - Subletting of Contract, which requires him to perform work amounting to not less than 50 percent of the total contract cost less deductible items. Non-compliance with this Subsection may be grounds for rejection of bid.
3. The Contractor's attention is directed to the following Sections of the Special Provisions : Subsection 107.13 - Public Convenience and Safety; Subsection 107.21 - Contractor's Responsibility For Utility Property And Services; and Section 645 -Traffic Control Devices.
4. At the end of each day's work, the Contractor shall remove all equipment and other obstructions to permit free and safe passage of public traffic.
5. The existence and location of underground utilities, manholes, monuments and structures as shown on the plans are from the latest available data but the accuracy is not guaranteed. The encountering of other obstacles during the course of work is possible. The Contractor shall be held liable for any damages incurred to the existing facilities and/or improvements as a result of his operations.
6. The exact locations and limits or areas to be reconstructed and cold planed shall be determined in the field by the Engineer.
7. The Contractor shall notify in writing, the Oahu Transit Services, Inc. Roads Supervision Office, 811 Middle St., Hon., HI 96819 (ph. #848-4571) seven (7) days prior to any paving operations.
8. The Contractor shall notify the Engineer in writing, two (2) weeks prior to starting paving operations.
9. The Contractor shall remove and dispose of all existing raised pavement markers prior to the overlaying of Asphalt Concrete. This work shall be considered incidental to Asphalt Concrete Pavement, Mix No. IV and will not be paid for separately.
10. Smooth riding connections shall be constructed at all limits of resurfacing, including the beginning and end of project, connecting approaches, side streets and driveways as shown on the plans and/or as directed by the Engineer.
11. Existing drainage system will be functional at all times during construction. The Contractor is to furnish materials, equipment, labor, tools and incidentals necessary to maintain flow. This work shall be considered incidental to various contract items.
12. The Contractor shall provide safe access to and from all existing side streets at all times.
13. The Contractor shall clean and remove any accumulation of aggregates along the roadside within 10 feet of the edge of pavement. This work shall be considered incidental to the various contact items and will not be paid for separately.
14. The Contractor shall lower manholes prior to Cold Planing, backfill with hot mix and re-adjust after final paving. Covering of lowered manholes shall be considered incidental to Manhole Adjustments.


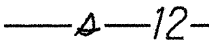

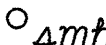
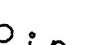

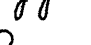
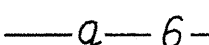
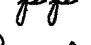
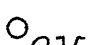
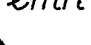
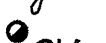

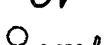



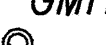

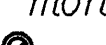


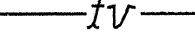
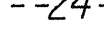
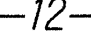
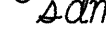





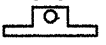
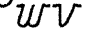
15. Base Course shall be either Plant Mix Asphalt Concrete Base Course, Recycled Plant Mix Asphalt Concrete Base Course or Plant Mix Glassphalt Concrete Base Course. Selection will be based on the least expensive base course alternative.

COLD PLANING NOTES

1. All saw cutting work shall be considered incidental to Cold Planing and will not be paid for separately.
2. The exact locations and limits or areas to be cold planed shall be determined in the field by the Engineer.
3. Prior to cold planing over an existing structure, the Contractor shall determine the actual depth of the existing asphalt concrete pavement. The Contractor shall take several cross section measurements throughout the structure. If the thickness of the existing pavement is less than the proposed resurfacing thickness, The Contractor shall remove the existing pavement to the level of the structure and resurface to the original thickness. This work shall be considered incidental to cold planing and will not be paid for separately.
4. In cold planing the pavement over the structure, the Contractor shall exercise care not to damage any portion of the structure, especially the slab, joints, drain pipes or reinforcement. Any damage to the structure during the cold planing operations shall be repaired by the Contractor at his own expense. Repair work shall be as directed by the Engineer. The Contractor shall verify the existing pavement thickness by hand digging at various locations. This work shall be considered incidental to cold planing and will not be paid for separately.
5. Exposure of existing aggregate base is expected when cold planing deeper than 6 inches. The Contractor shall pave over exposed existing aggregate base with the new Base Course at the end of each day. Contractor shall compact the existing aggregate base in accordance with Section 304 - Aggregate Base Course and apply Prime Coat in accordance with Section 408 - Prime Coat, prior to laying the New Base Course. This work shall be considered incidental to the new Base Course and will not be paid for separately.
6. The vertical pavement drop-off shall not exceed 3-inches. If a vertical pavement drop-off exists at the end of each day's cold planing and paving, the Contractor shall provide a wedge with a 48:1 minimum transition taper for transverse drop-off and no steeper than 6:1 along the lane line for longitudinal drop-off, as approved by the Engineer. This work shall be considered incidental to Cold Planing.
7. Cold planing equipment shall not be used in removing existing A.C. Pavement over concrete gutter. This work shall be incidental to Cold Planing.

FED. ROAD DIST. NO.	STATE	FED. AID PROJ. NO.	FISCAL YEAR	SHEET NO.	TOTAL SHEETS
HAWAII	HAW.	STP-099-1(15)	1995	3	26

LEGEND

	Resurfacing Limits		Existing Sewer Line
	Existing Electrical Line		Existing Sewer Manhole
	Existing Joint Pole		Adjusted Sewer MH Frame/Cover
	Existing Power Pole		Existing 6" Gas Line
	Existing Electric Manhole		Existing Gas Valve Box
	Adjusted Elec. MH Frame/Cover		Adjusted Gas Valve Box
	Existing Telephone Line		Existing Gas Manhole
	Existing Telephone Pole		Adjusted Gas MH Frame/Cover
	Existing Telephone Manhole		Existing Monument
	Adjusted Tele. MH Frame/Cover		Adjusted Monument
	Existing TV Cable		Existing 24" Drain Line
	Existing 12" Water Line		Existing Storm Drain Manhole
	Existing Water Manhole		Adjusted Storm Drain MH Frame/Cover
	Adjusted Water MH Frame/Cover		Existing Catch Basin
	Existing Water Valve Box		Existing Traffic Sign
	Adjusted Water Valve Box		Existing Highway Lighting Standard
	Existing Fire Hydrant		

DESIGNED BY	DATE
7-11-95	
NOTED BY	
7-11-95	
CHECKED BY	
7-11-95	

7-11-95	Revise Cold Planing Note No. 6 per Addendum No. 1
DATE	REVISION
SHEET No. 1 OF 1 SHEETS	

STATE OF HAWAII
DEPARTMENT OF TRANSPORTATION
HIGHWAYS DIVISION

GENERAL NOTES AND LEGEND

KAMEHAMEHA HIGHWAY RESURFACING
Vicinity of Honomanu St. to Halawa Dr.
Fed. Aid Project No. STP-099-1(15)

Date: June 1995

NATIONAL POLLUTANT DISCHARGE ELIMINATION SYSTEM (NPDES)
GENERAL NOTES

FED. ROAD DIST. NO.	STATE	FED. AID PROJ. NO.	FISCAL YEAR	SHEET NO.	TOTAL SHEETS
HAWAII	HAW.	STP-099-1(15)	1995	4	26

(A) Erosion and Sediment Control Inspection and Maintenance Practices.

(1) The Contractor shall inspect the erosion and sediment control measures at least once a week or after 0.5 inches of rainfall.

(2) The Contractor shall maintain the erosion and sediment control measures according to the contract. If a repair is necessary, the Contractor shall initiate the repairs within twenty-four (24) hours after the inspection such as:

(a) When sediment build-up reaches one-third (1/3) the height of the silt fence, the Contractor shall remove and dispose of the sediment build-up from the silt fence.

(b) When the depth of the sediment basin reaches ten percent (10%) of the design capacity, the Contractor shall remove and dispose of the sediment build-up.

(c) When tears are found on the silt fence, the Contractor shall replace the fabric.

(d) The Contractor shall check to see if the fabric is securely attached to the fence posts and to see that the fence posts are firmly in the ground.

(e) The Contractor shall inspect the diversion dike and repair the breaches.

(f) The Contractor shall inspect temporary and permanent seeding and planting for bare spots, washouts, and healthy growth.

(3) The Contractor shall have its personnel make a maintenance inspection report promptly after each inspection. The Contractor shall select a minimum of three (3) personnel who will be responsible for inspection, maintenance, repair activities, and filling out the inspection and maintenance report. Personnel selected for the inspection and maintenance responsibilities will receive training from the Contractor. The Contractor shall train these personnel in the inspection and maintenance practices necessary for keeping the erosion and sediment used onsite according to the contract.

(B) Submittal Requirements:

(1) Construction activities of five (5) acres or more.

(a) Storm water discharges into State waters due to construction activities of Five (5) acres or more, will require an NPDES permit from the Department of Health (DOH). The Contractor shall submit to the Engineer four (4) sets of Site-Specific Best Management Plans (BMP). The Plans shall be submitted no later than thirty (30) calendar days after the award of Contract.

(b) No construction activities will be authorized until the Contractor's Site-Specific BMP has been approved by the Highways Division.

(2) Construction activities dewatering and/or hydrotesting water.

(a) Discharges into State waters due to dewatering and/or hydrotesting activities will require NPDES Permit(s) from DOH. If the Contractor options to discharge dewatering and/or hydrotesting effluent into State waters, the Contractor shall submit to the Engineer four (4) sets of Site-Specific Dewatering and/or Hydrotesting BMP, and four (4) copies of the Quality of Discharge Test results. The Plans and test results shall be submitted no later than thirty (30) calendar days after the award of Contract.

(b) No dewatering and/or hydrotesting activities will be authorized until the receipt of the NPDES Permit(s) from DOH.

ORIGINAL PLAN	DATE
DESIGNED BY	6-9-95
TRACED BY	
DESIGNED BY	
QUANTITIES BY	
CHECKED BY	

STATE OF HAWAII
DEPARTMENT OF TRANSPORTATION
HIGHWAYS DIVISION

NPDES GENERAL NOTES

KAMEHAMEHA HIGHWAY RESURFACING
Vicinity of Honomanu St. to Halawa Dr.
Fed. Aid Project No. STP-099-1(15)

Date: June 1995