



FED. ROAD DIST. NO.	STATE	FED. AID PROJ. NO.	FISCAL YEAR	SHEET NO.	TOTAL SHEETS
HAWAII	HAW.	STP-099-1(17)	1997	9	13

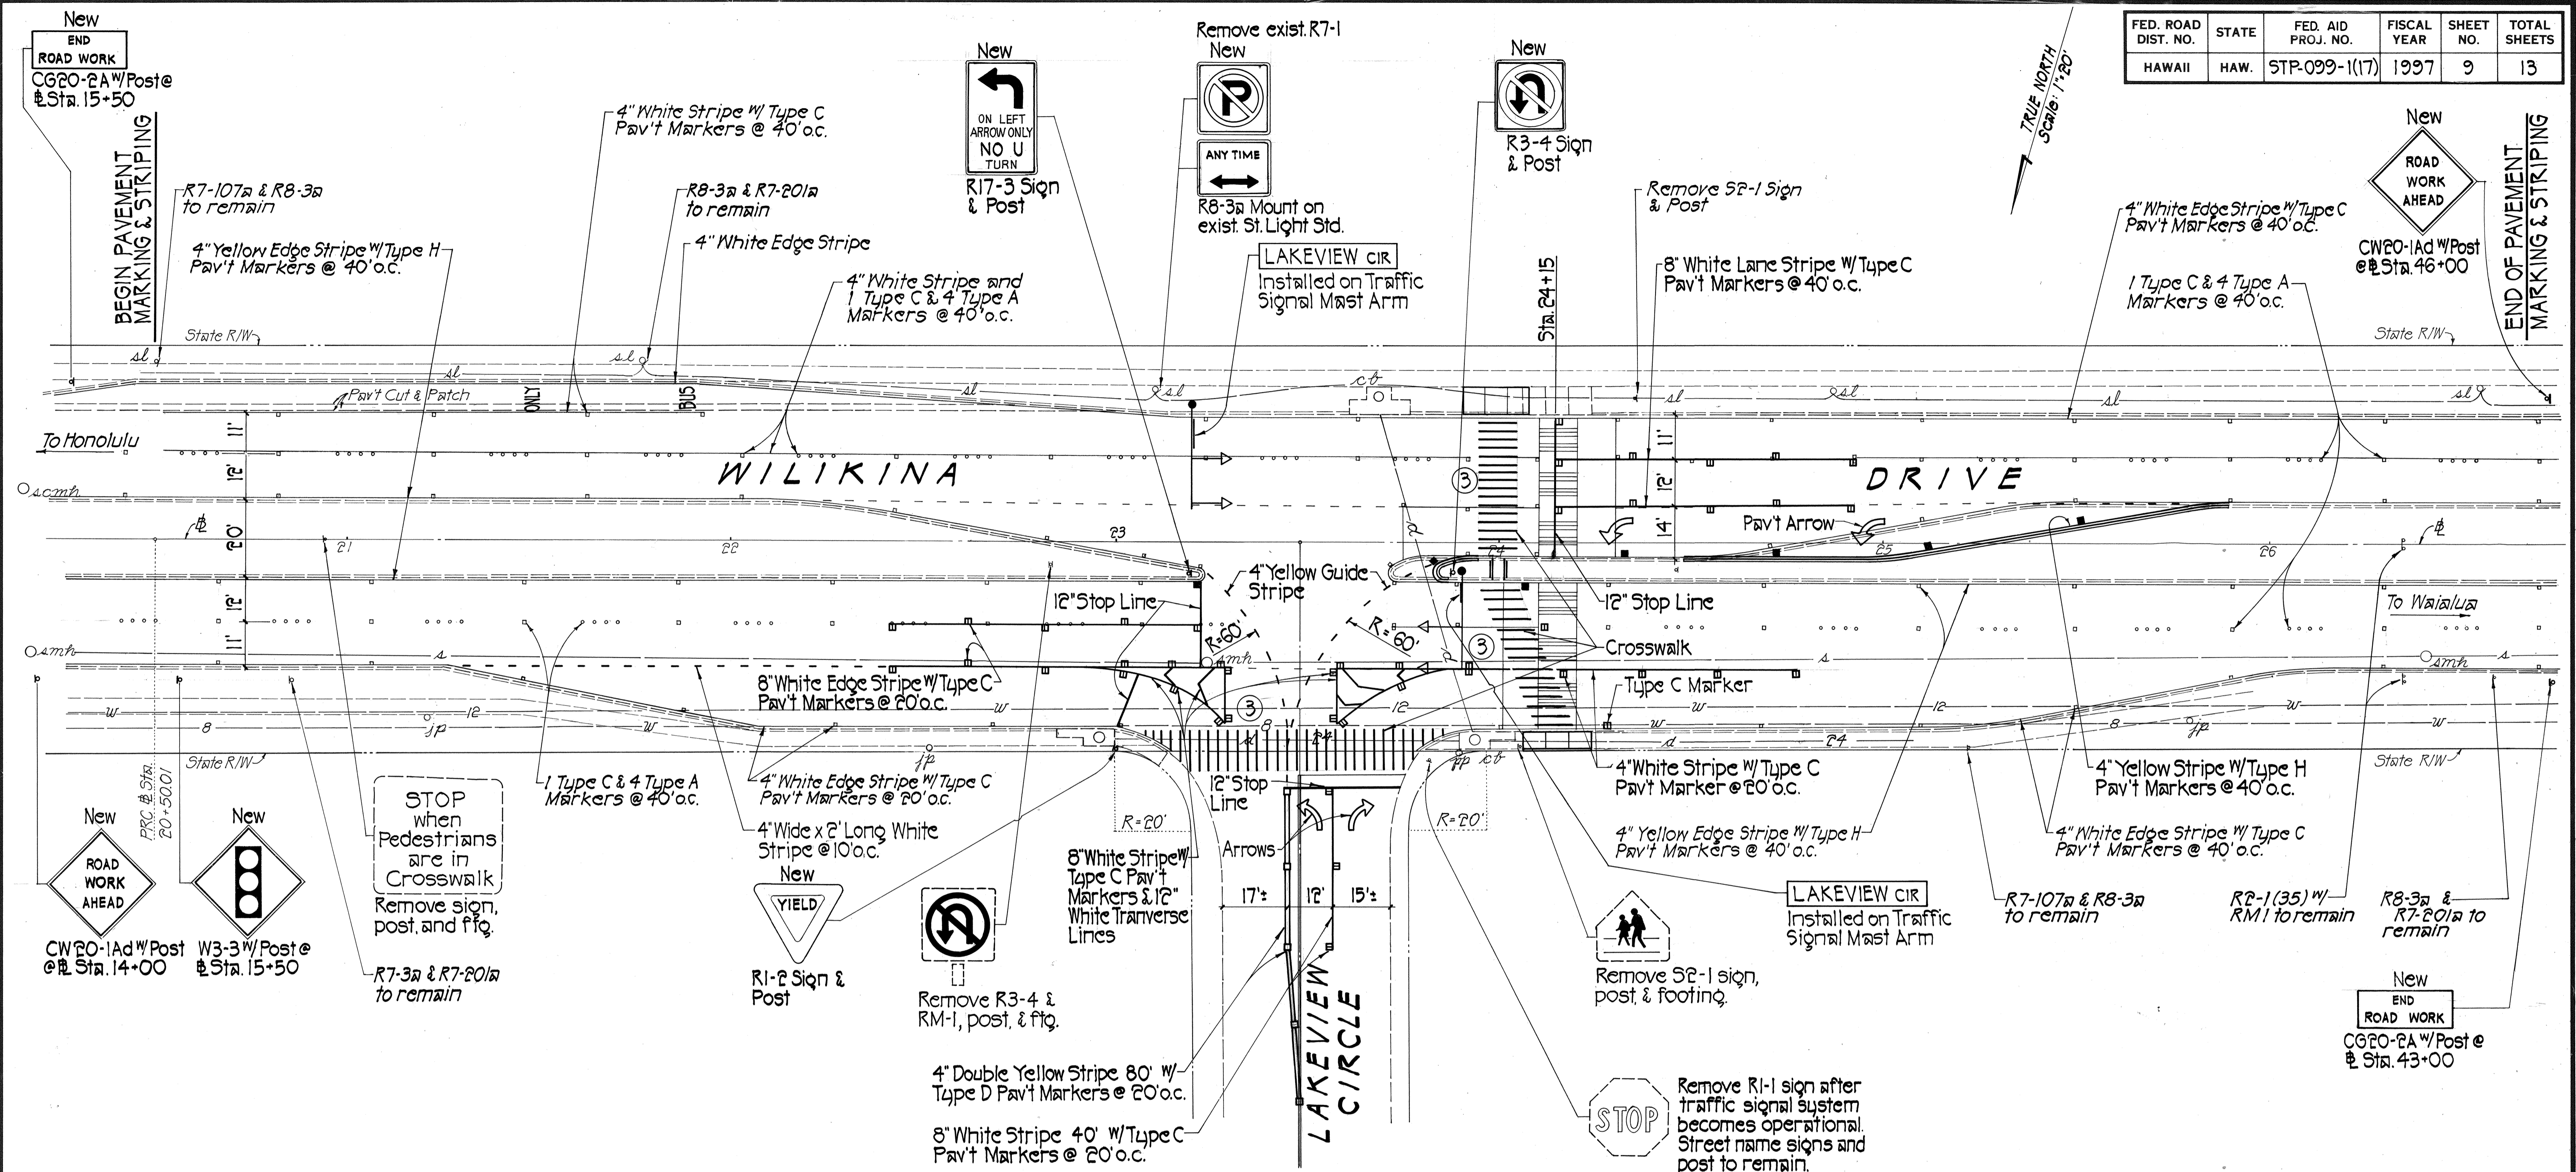


**MARKING, STRIPING AND SIGNING PLAN**  
Scale: 1" = 20'

DATE	_____
SURVEY PLOTTED BY	_____
DRAWN BY	_____
DESIGNED BY	_____
QUANTITIES BY	_____
CHECKED BY	_____
ORIGINAL PLAN	_____
NOTE BOOK	_____
NO.	_____

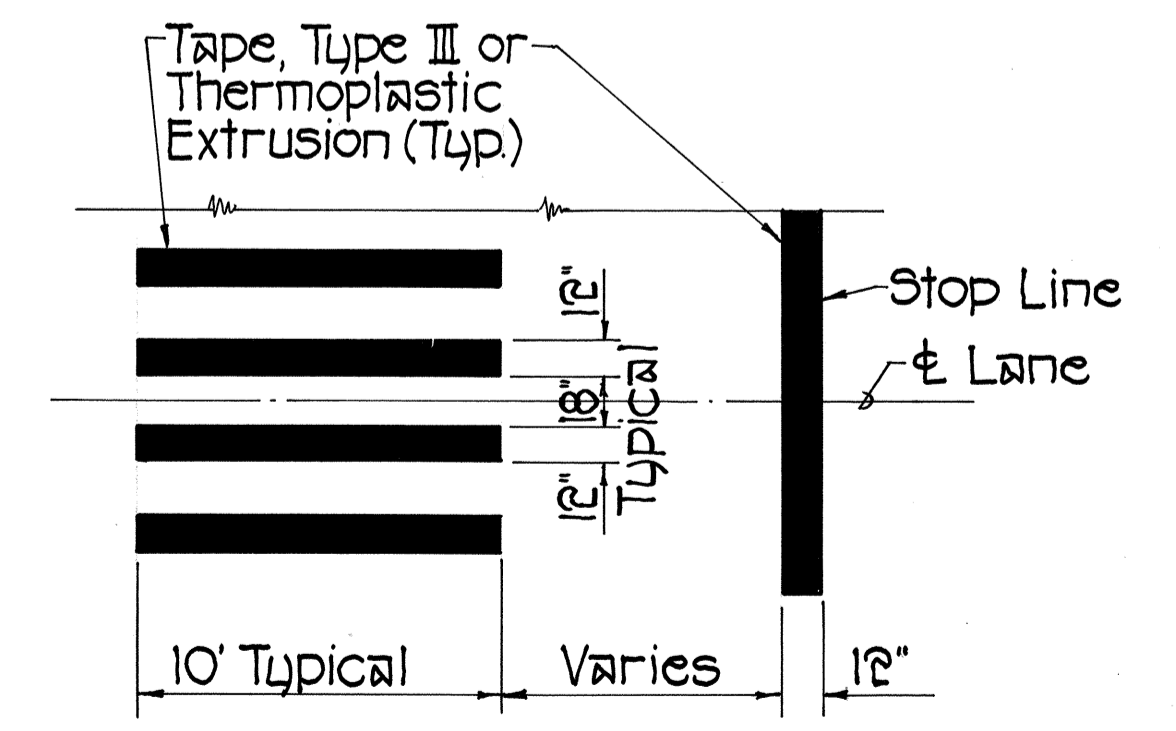

**CROSSWALK STRIPING DETAIL**  
Not to Scale

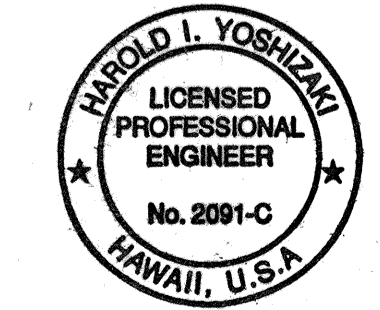

THIS WORK WAS PREPARED BY ME OR UNDER MY SUPERVISION.  
*Harold I. Yoshizaki*  
SHIMABUKURO, ENDO & YOSHIZAKI, INC.  
1126 12th Avenue  
Honolulu, Hawaii 96816

STATE OF HAWAII  
DEPARTMENT OF TRANSPORTATION  
HIGHWAYS DIVISION

**MARKING, STRIPING AND SIGNING PLAN**

WILIKINA DRIVE  
TRAFFIC SIGNALS AT LAKEVIEW CIRCLE  
FED. AID PROJECT NO. STP-099-1(17)

SCALE: AS SHOWN      DATE: JAN. 1997

SHEET NO. 1 OF 1 SHEETS