


FED. ROAD DIST. NO.	STATE	FED. AID PROJ. NO.	FISCAL YEAR	SHEET NO.	TOTAL SHEETS
HAWAII	HAW.	BR-099-1(19)	2001	22	105

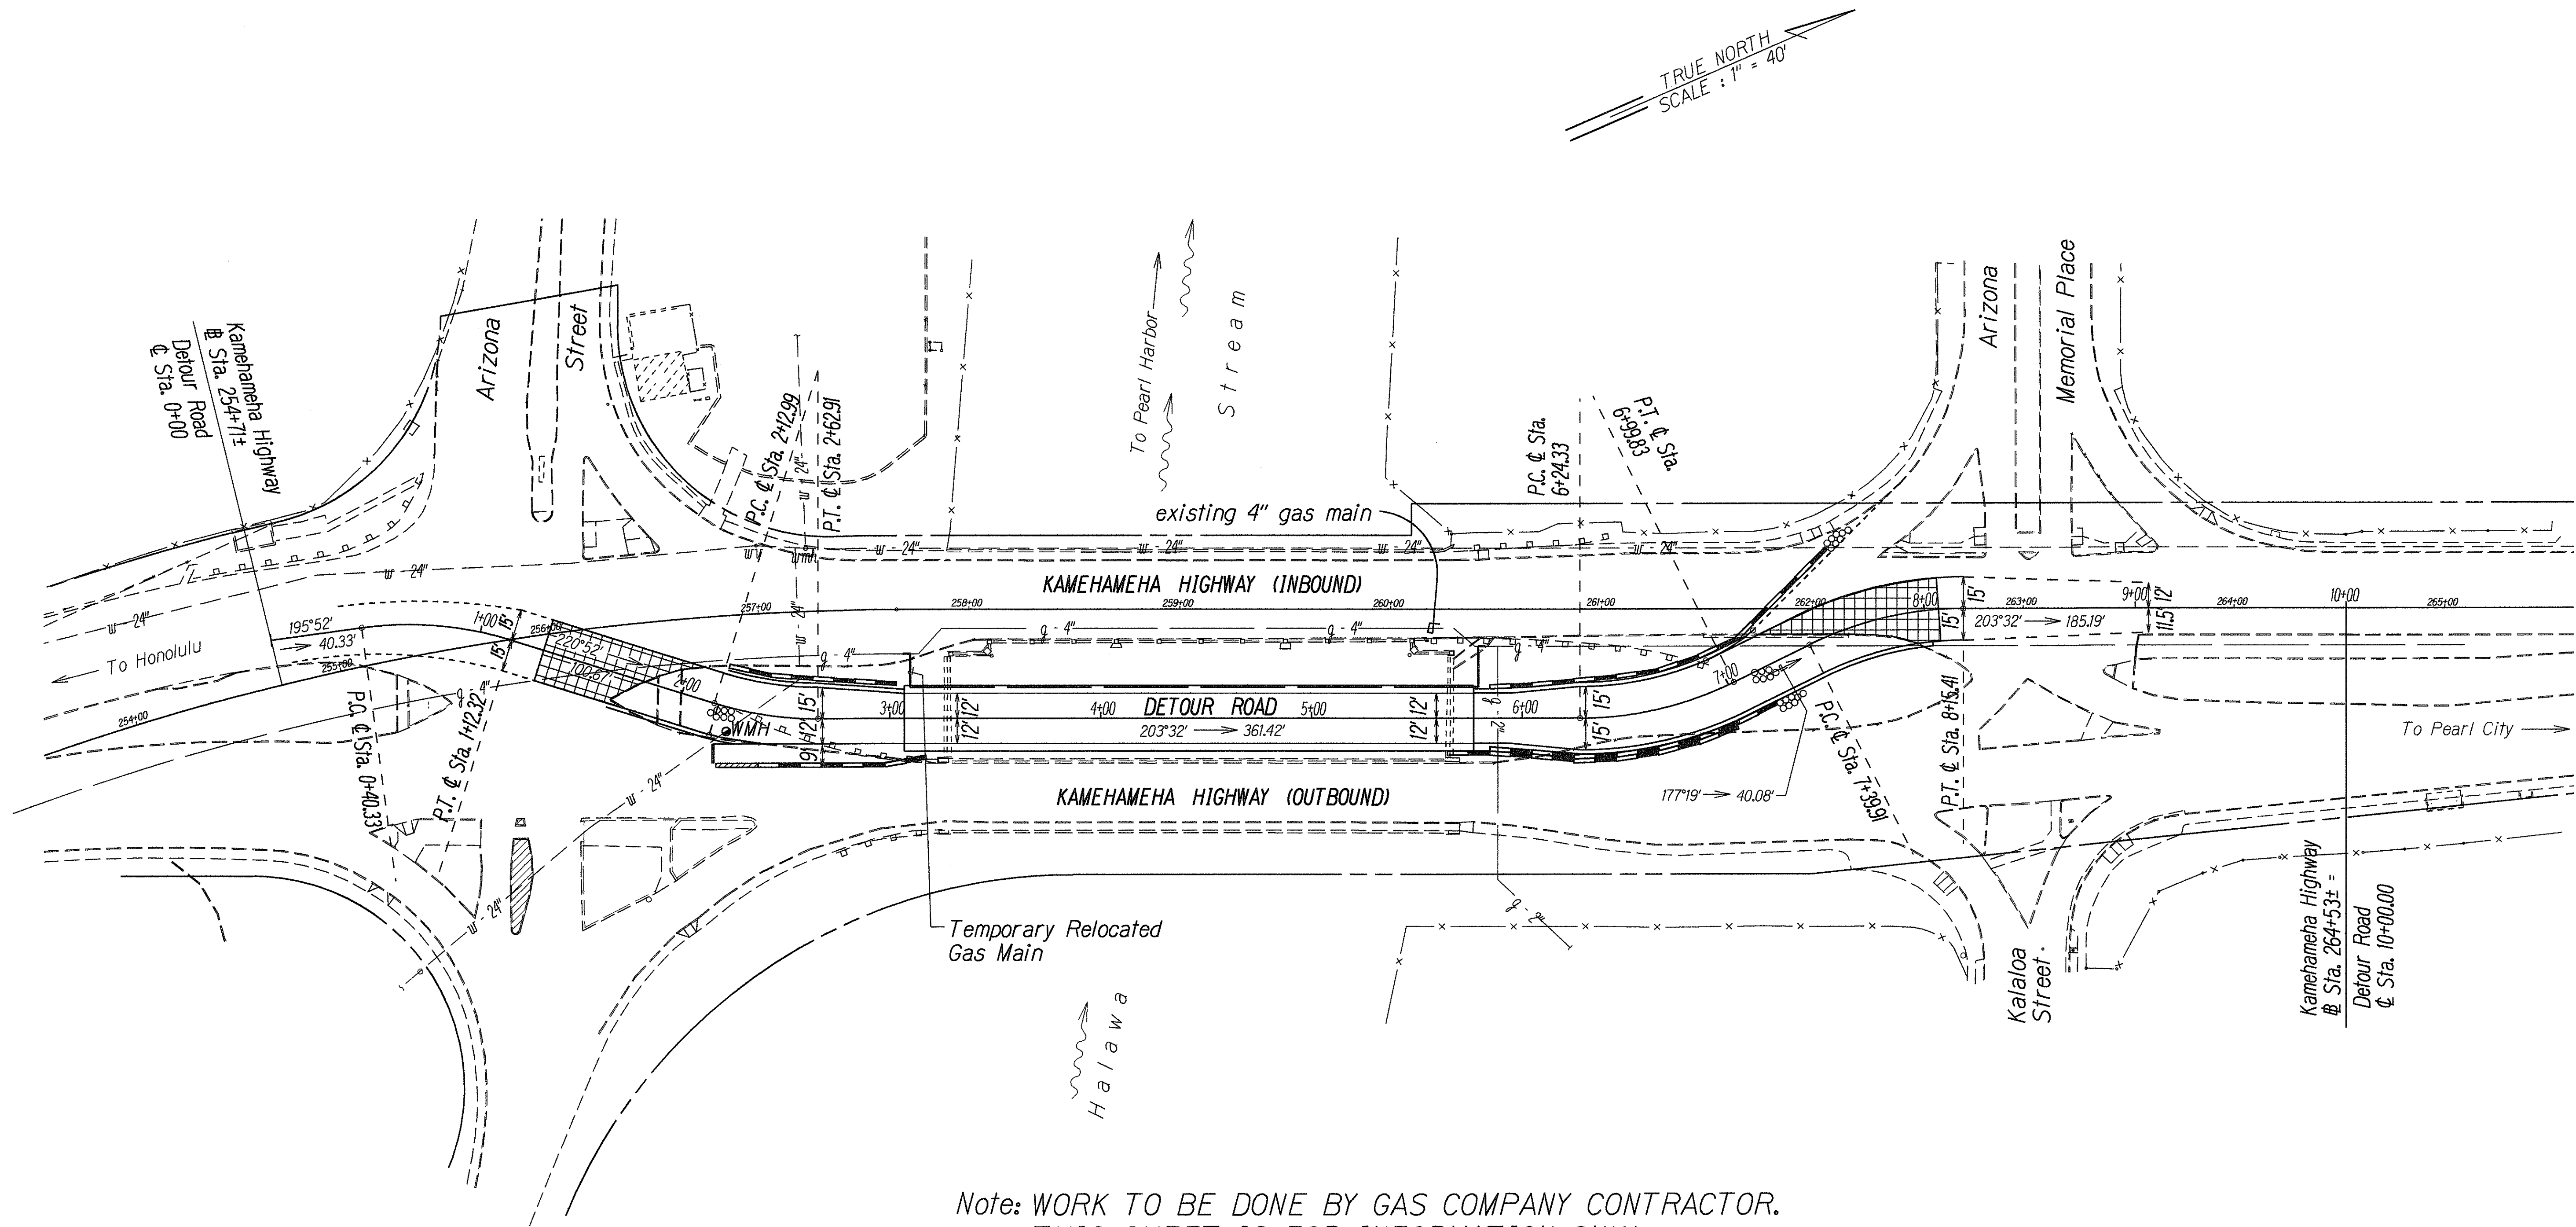

ORIGINAL PLAN	DATE
SURVEY PLOTTED BY	12/27/99
DRAWN BY	
DESIGNED BY	
CHECKED BY	
NOTED BY	
DATE	

2kmhduf01.dgn

STATE OF HAWAII
DEPARTMENT OF TRANSPORTATION
HIGHWAYS DIVISION

**4" GAS MAIN TEMPORARY
RELOCATION PLAN**

KAMEHAMEHA HIGHWAY

Halawa Stream Bridge (Inbound) Replacement

Federal Aid Project No. BR-099-1(19)

Scale: 1"=40' Date: Jan., 2001

SHEET No. 1 OF 1 SHEETS