


FED. ROAD DIST. NO.	STATE	FED. AID PROJ. NO.	FISCAL YEAR	SHEET NO.	TOTAL SHEETS
HAWAII	HAW.	BR-099-1(19)	2001	100	105

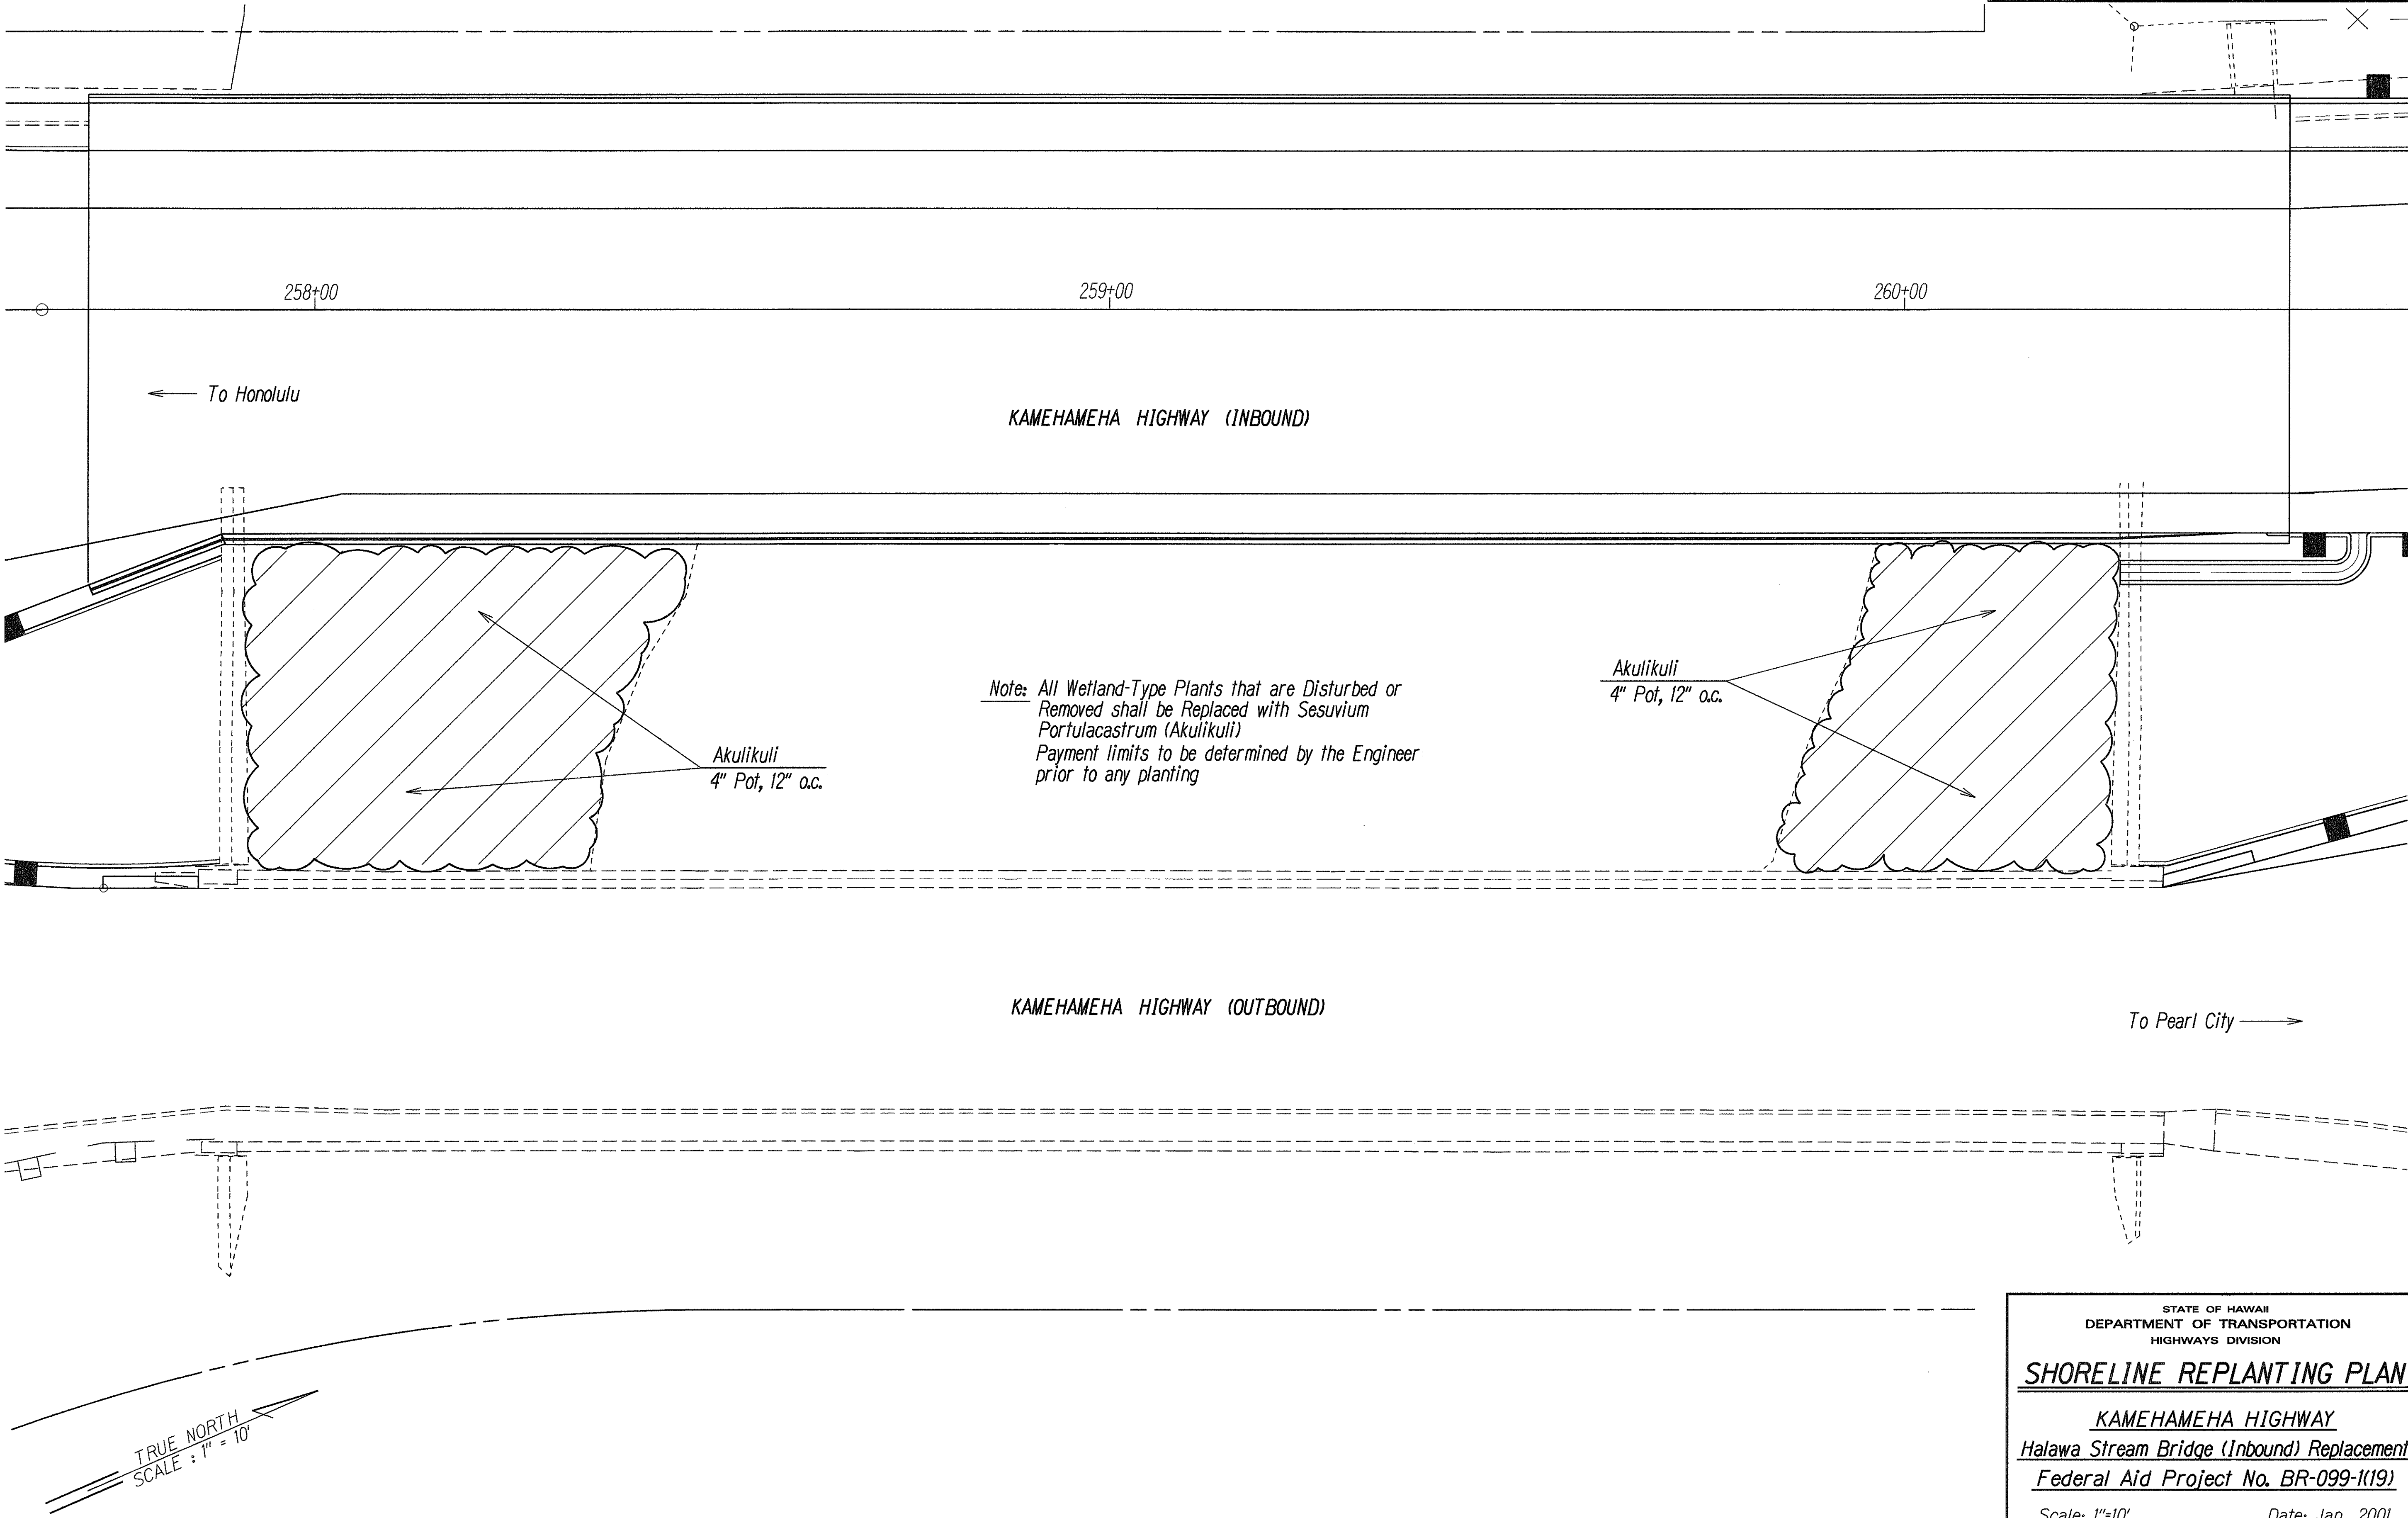

ORIGINAL PLAN	SURVEY PLOTTED BY	DATE
NOTE BOOK	DRAWN BY	1-22-01
BY: <i>degeorge</i>	TRACED BY	
CHECKED BY	QUANTITIES BY	
NA. <i>2/mhls</i>		

STATE OF HAWAII
DEPARTMENT OF TRANSPORTATION
HIGHWAYS DIVISION

SHORELINE REPLANTING PLAN

KAMEHAMEHA HIGHWAY
Halawa Stream Bridge (Inbound) Replacement
Federal Aid Project No. BR-099-1(19)

Scale: 1"=10' Date: Jan., 2001

SHEET No. 1 OF 1 SHEETS