


FED. ROAD DIST. NO.	STATE	FED. AID PROJ. NO.	FISCAL YEAR	SHEET NO.	TOTAL SHEETS
HAWAII	HAW.	BR-099-1(19)	2001	31	105


TRAFFIC SIGNAL NOTE:

1. All demolishing, removing, and disposing of existing pullboxes, conduits, cables, traffic signal standards, and foundations shall not be paid for separately but shall be considered incidental to the various contract items.
2. At existing pole locations A, B, F, H, I, J, and L, replace existing push buttons and signs with new ADA approved type.
3. Temporary Traffic Signal system shall be installed before Detour Road can be operational.

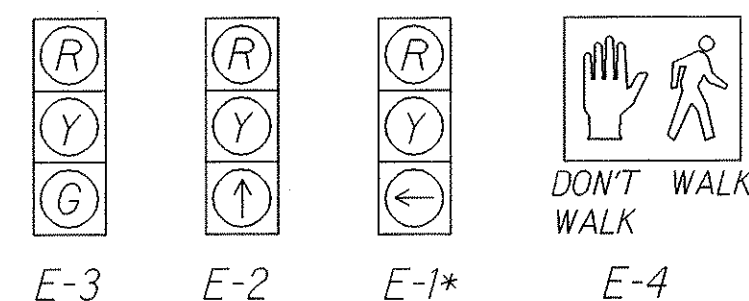

* Programmable Visibility Head

SIGNAL INDICATION

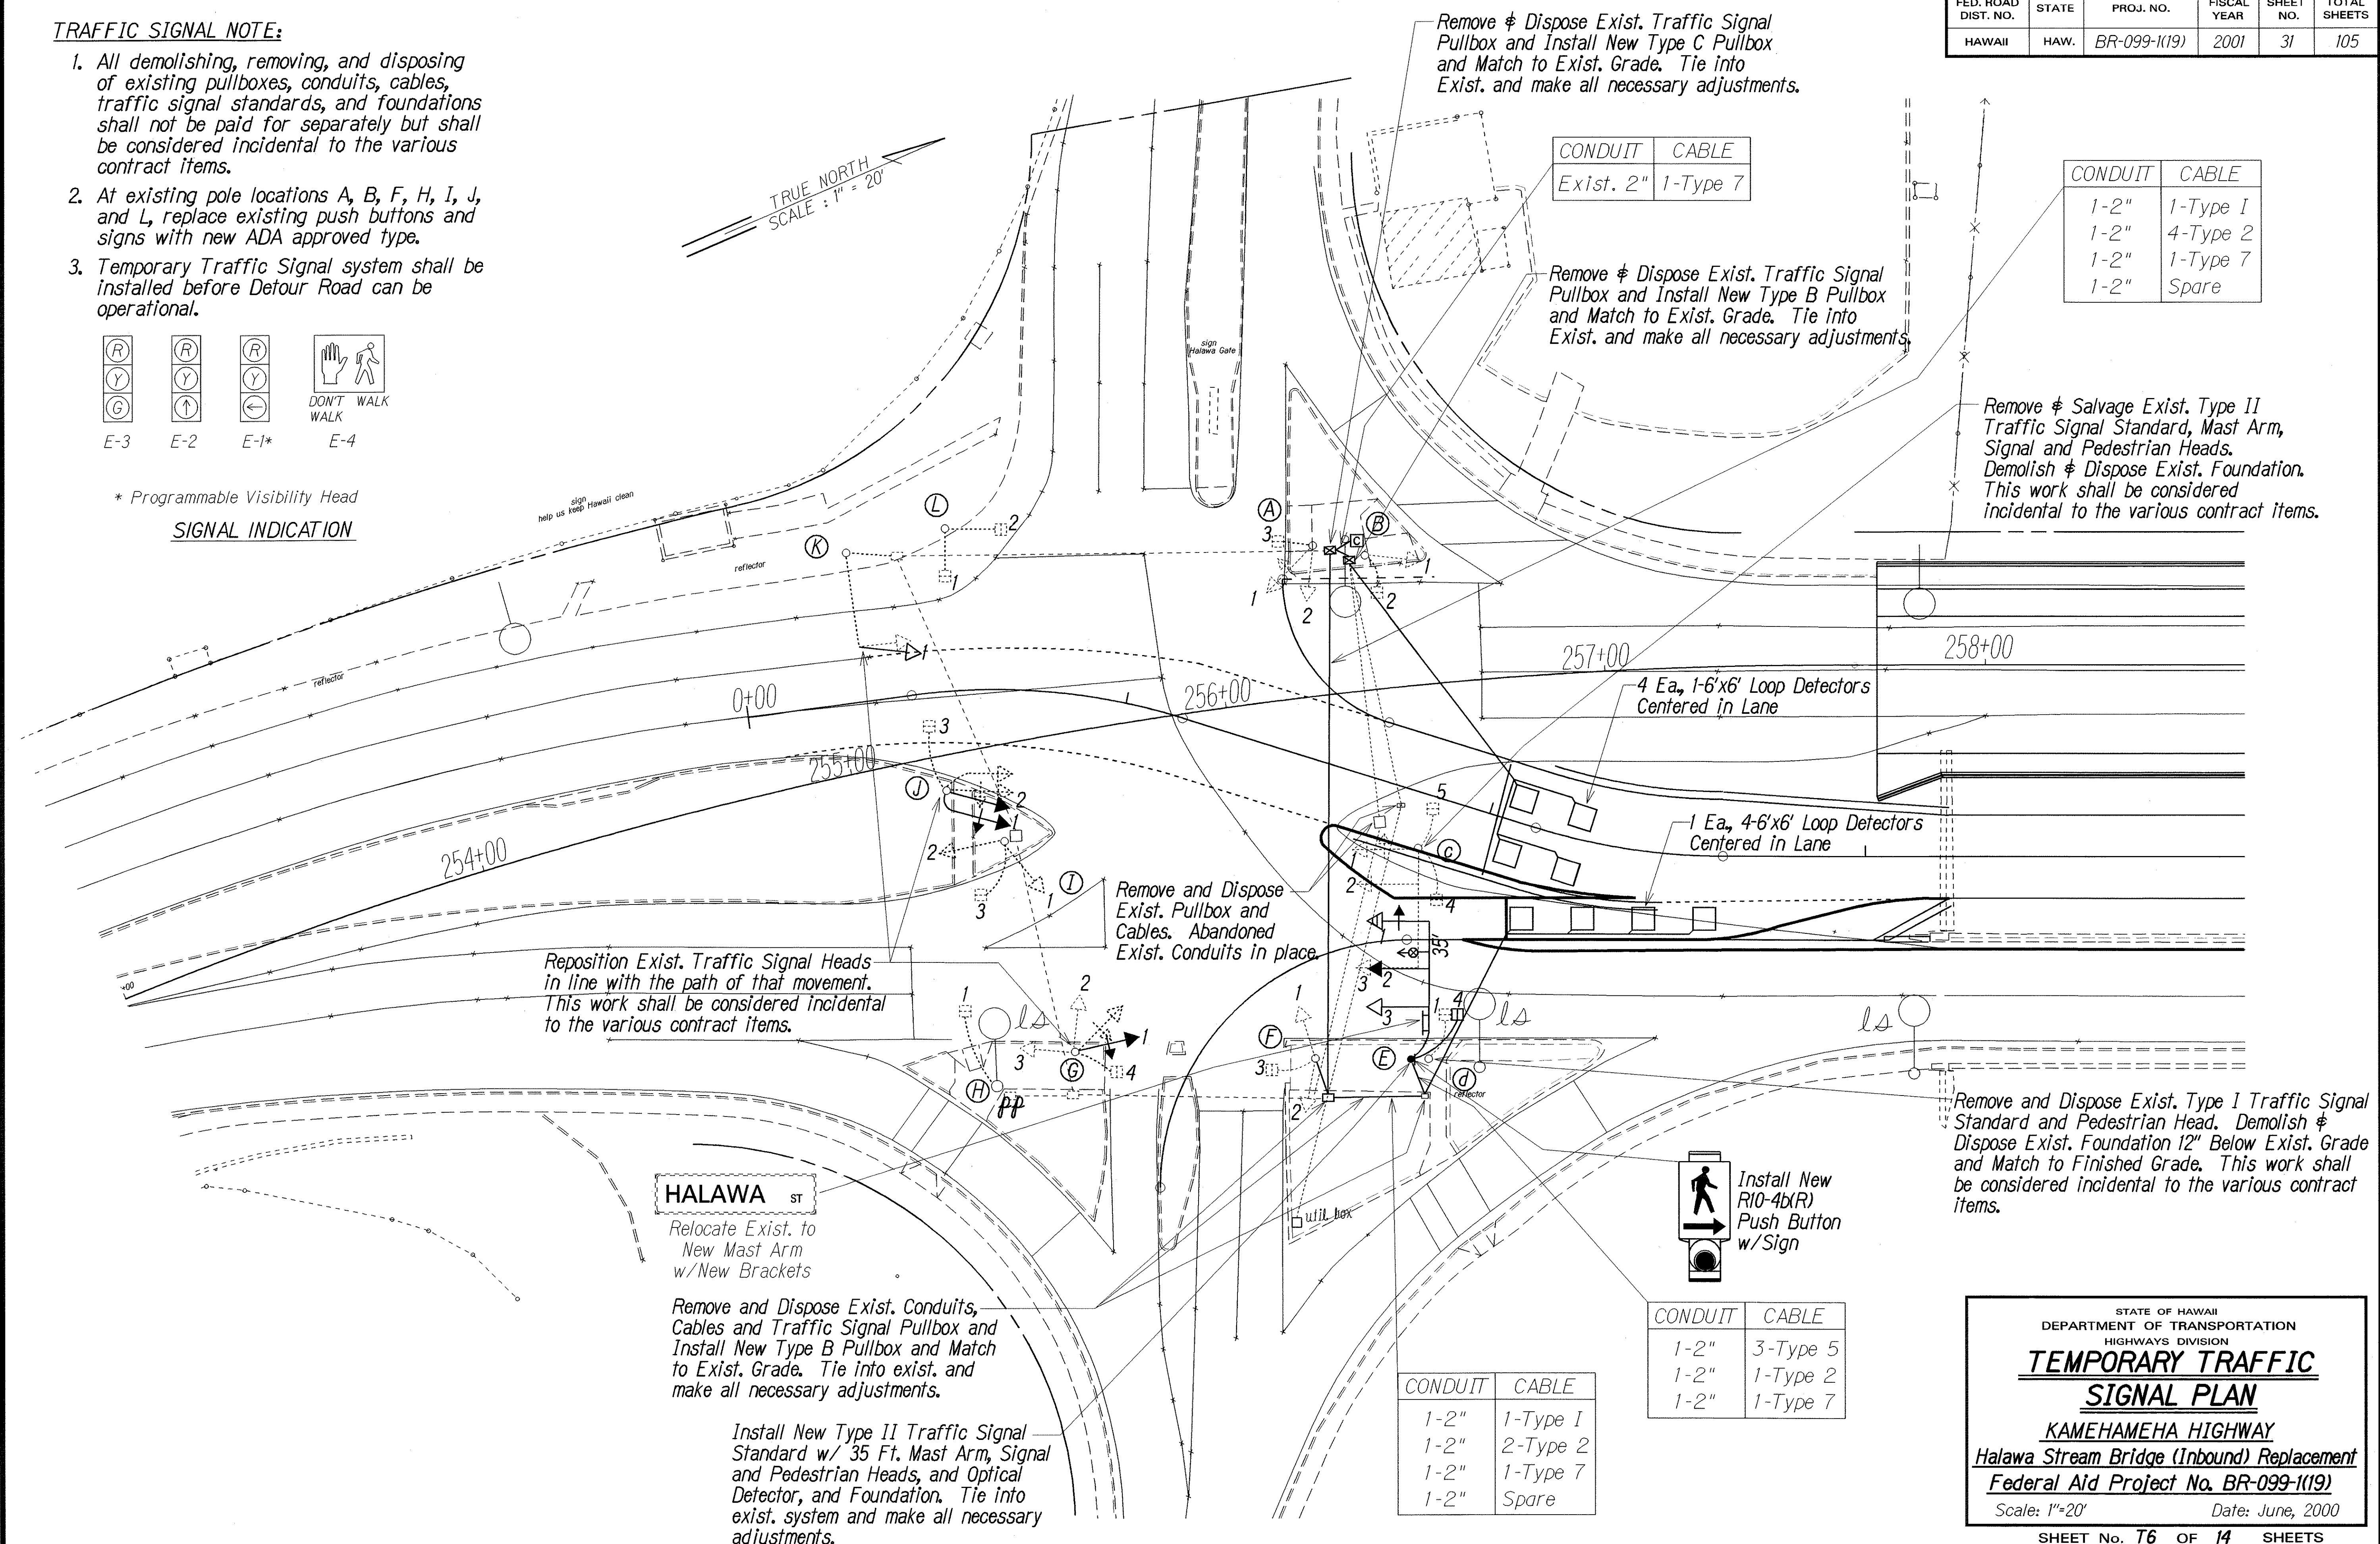

SURVEY PLOTTED BY	DATE
DRAWN BY	
CHECKED BY	
NOTE BOOK	
1/2 May	
2/2 May	
3/2 May	
4/2 May	
5/2 May	
6/2 May	
7/2 May	
8/2 May	
9/2 May	
10/2 May	
11/2 May	
12/2 May	

STATE OF HAWAII
DEPARTMENT OF TRANSPORTATION
HIGHWAYS DIVISION


TEMPORARY TRAFFIC SIGNAL PLAN

KAMEHAMEHA HIGHWAY
Halawa Stream Bridge (Inbound) Replacement
Federal Aid Project No. BR-099-1(19)

Scale: 1"=20' Date: June, 2000

SHEET No. 76 OF 14 SHEETS

FED. ROAD DIST. NO.	STATE	FED. AID PROJ. NO.	FISCAL YEAR	SHEET NO.	TOTAL SHEETS
HAWAII	HAW.	BR-099-1(19)	2001	32	105

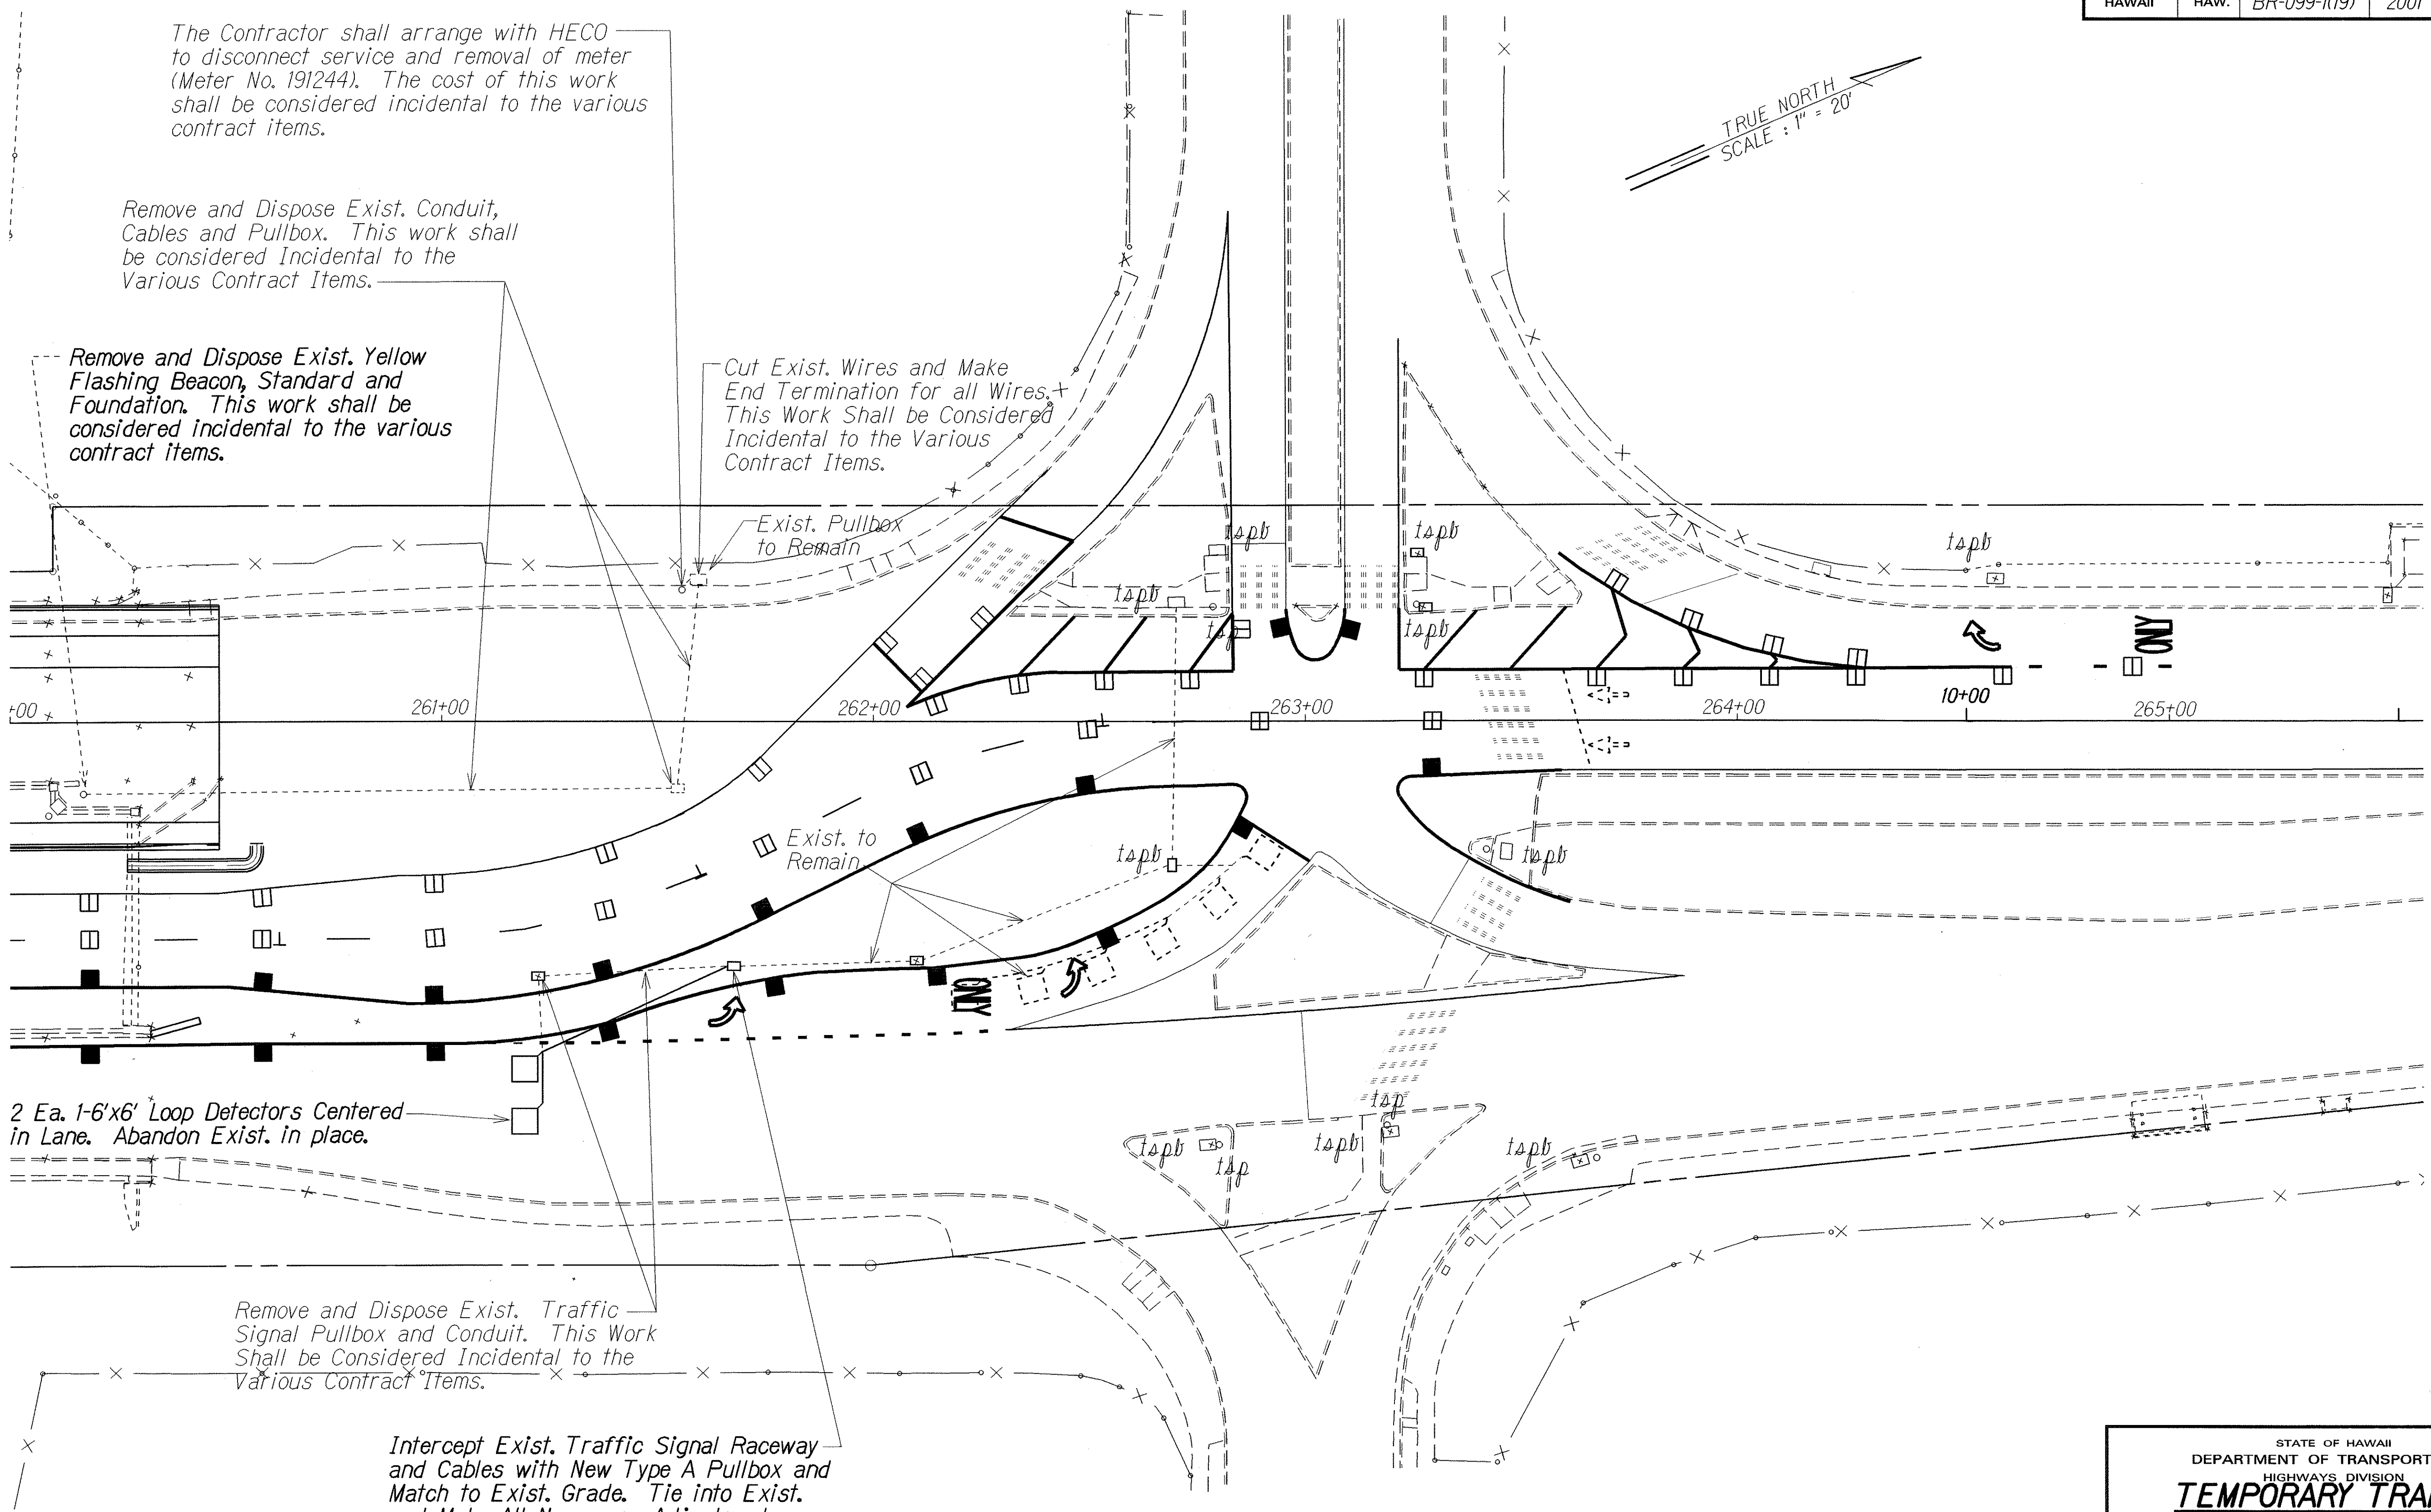

The Contractor shall arrange with HECO to disconnect service and removal of meter (Meter No. 191244). The cost of this work shall be considered incidental to the various contract items.

Remove and Dispose Exist. Conduit, Cables and Pullbox. This work shall be considered Incidental to the Various Contract Items.

Remove and Dispose Exist. Yellow Flashing Beacon, Standard and Foundation. This work shall be considered incidental to the various contract items.

Cut Exist. Wires and Make End Termination for all Wires. This Work Shall be Considered Incidental to the Various Contract Items.

Exist. Pullbox to Remain

Exist. to Remain

2 Ea. 1-6'x6' Loop Detectors Centered in Lane. Abandon Exist. in place.

Remove and Dispose Exist. Traffic Signal Pullbox and Conduit. This Work Shall be Considered Incidental to the Various Contract Items.

Intercept Exist. Traffic Signal Raceway and Cables with New Type A Pullbox and Match to Exist. Grade. Tie into Exist. and Make All Necessary Adjustments. This work shall be paid for under Item 623.6000 - Type A Pullbox.

DESIGNED BY	DATE
DRAWN BY	
CHECKED BY	
NOTED BY	
QUANTITIES BY	
CHECKED BY	

STATE OF HAWAII
DEPARTMENT OF TRANSPORTATION
HIGHWAYS DIVISION

TEMPORARY TRAFFIC
SIGNAL PLAN
KAMEHAMEHA HIGHWAY
Halawa Stream Bridge (Inbound) Replacement
Federal Aid Project No. BR-099-1(19)
Scale: 1"=20' Date: June, 2000