

ORIGINAL PLAN	SURVEY PLOTTED BY	DATE
NOTED	DRAWN BY	
NOTED	DESIGNED BY	
NOTED	QUANTITIES BY	
NOTED	CHECKED BY	

PM: STY
OPER: CKY,KKF,RGQ,SAI,*MSM
REVISED: 05/25/99


FILE: DOT95244
SCALE: 1"=1'
BEG: 03/06/97

DESTINATION SIGN SUMMARY				
SIGN NO.	LOCATION	MESSAGE	SIZE	NEW PANEL AREA (SQ. FT.) W/ POSTS
D-1	Sta. 7+80± Lt. Wilikina Dr.	↑ SCHOFIELD BKS HONOLULU ← HALEIWA NORTH SHORE	10'-0" x 6'-6"	65.00
D-2	Sta. 2+25± Lt. Ramp "A"	← SCHOFIELD BKS HONOLULU WAIALUA →	10'-0" x 5'-6"	55.00
D-3	Sta. 5+40± Lt. Wilikina Dr.	← SCHOFIELD BKS HONOLULU WAIALUA →	10'-0" x 5'-6"	55.00
D-4	Sta. 20+25± Rt. Wilikina Dr.	↑ WAIALUA NORTH SHORE ↗	9'-6" x 4'-6"	42.75
D-5	Sta. 2+50± Rt. Wilikina Dr.	↑ WAIALUA NORTH SHORE ↗	9'-6" x 4'-6"	42.75
TOTAL:				260.50


ROUTE MARKER SUMMARY		
SIGN ASSEMBLY	LOCATION	TYPE A ASSEMBLY W/ POST
SRM-1	Sta. 2+50± Rt. Wilikina Dr.	1
SRM-2	Sta.1+35± Rt. Ramp "A"	1
TOTAL		2

REFLECTOR MARKER SUMMARY		
TYPE	W/O POST YELLOW	W/O POST WHITE
RM-3	25	

PAVEMENT MARKING SUMMARY	
DESCRIPTION	QUANTITY
Pavement Markers	
Type A _____	16 Ea.
Type C _____	134 Ea.
Type D _____	26 Ea.
Type H _____	96 Ea.
Tape - Type I or Thermoplastic Extrusion	
4-inch Pavement Stripe (White) _____	160 L.F.
8-inch Pavement Stripe (White) _____	90 L.F.
Double 4-inch Pavement Stripe (Yellow) _____	400 L.F.
Tape - Type II or Thermoplastic Extrusion	
4-inch Pavement Stripe (White) _____	3,225 L.F.
4-inch Pavement Stripe (Yellow) _____	500 L.F.
8-inch Pavement Stripe (White) _____	510 L.F.
12-inch Pavement Stripe (White) _____	225 L.F.
12-inch Pavement Stripe (Yellow) _____	295 L.F.
Double 4-inch Pavement Stripe (Yellow) _____	1,800 L.F.
Tape - Type III or Thermoplastic Extrusion	
4-inch Pavement Stripe (White) _____	130 L.F.
4-inch Pavement Stripe (Yellow) _____	40 L.F.
12-inch Pavement Stripe (White) _____	130 L.F.
Pavement Arrows, Single _____	21 Ea.
Pavement Arrows, Double _____	1 Ea.
Pavement Word, "ONLY" _____	4 Ea.

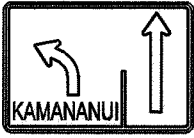TRAFFIC SIGN SUMMARY			
SIGN NUMBER	MESSAGE	QUANTITY	
		10 SQ. FT. OR LESS	
		W/ POST	W/O POST
R1-1	STOP	1	1
R1-2	YIELD	1	
R2-1(25)	SPEED LIMIT 25	2	
R2-5a	REDUCED SPEED AHEAD	1	
R3-2-B	NO LEFT TURN	1	
R3-5(R)	RIGHT TURN ONLY		1
R4-7	KEEP RIGHT Symbol	1	
R5-1	DO NOT ENTER	1	
R5-1a	WRONG WAY		1
R6-1(L)	ONE WAY	1	
R15-1	UNLAWFUL TO LITTER \$500 FINE	1	
W3-3	SIGNAL AHEAD Symbol	3	
R3-40S		2	
TOTAL		15	3

FED. ROAD DIST. NO.	STATE	FED. AID PROJ. NO.	FISCAL YEAR	SHEET NO.	TOTAL SHEETS
HAWAII	HAW.	STP-099-1(18)	1999	ADD. 43	71

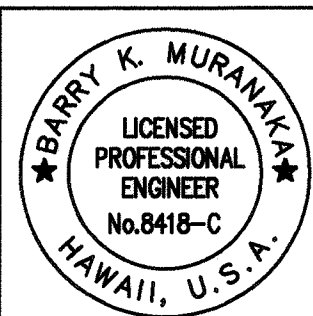

THIS WORK WAS PREPARED
BY ME OR UNDER MY
SUPERVISION

9/1/99	Revised Traffic Sign Summary
DATE	REVISION
STATE OF HAWAII DEPARTMENT OF TRANSPORTATION HIGHWAYS DIVISION	
TRAFFIC SUMMARIES	
WILIKINA DR. INTERSECTION IMPROVEMENTS AT KAMANANUI ROAD Federal Aid Project No. STP-099-1(18)	
Scale: As shown	Date: June 1999
SHEET NO. 1 OF 1 SHEETS	