


FED. ROAD DIST. NO.	STATE	FED. AID PROJ. NO.	FISCAL YEAR	SHEET NO.	TOTAL SHEETS
HAWAII	HAW.	DE-0200(803)	2000	10	79

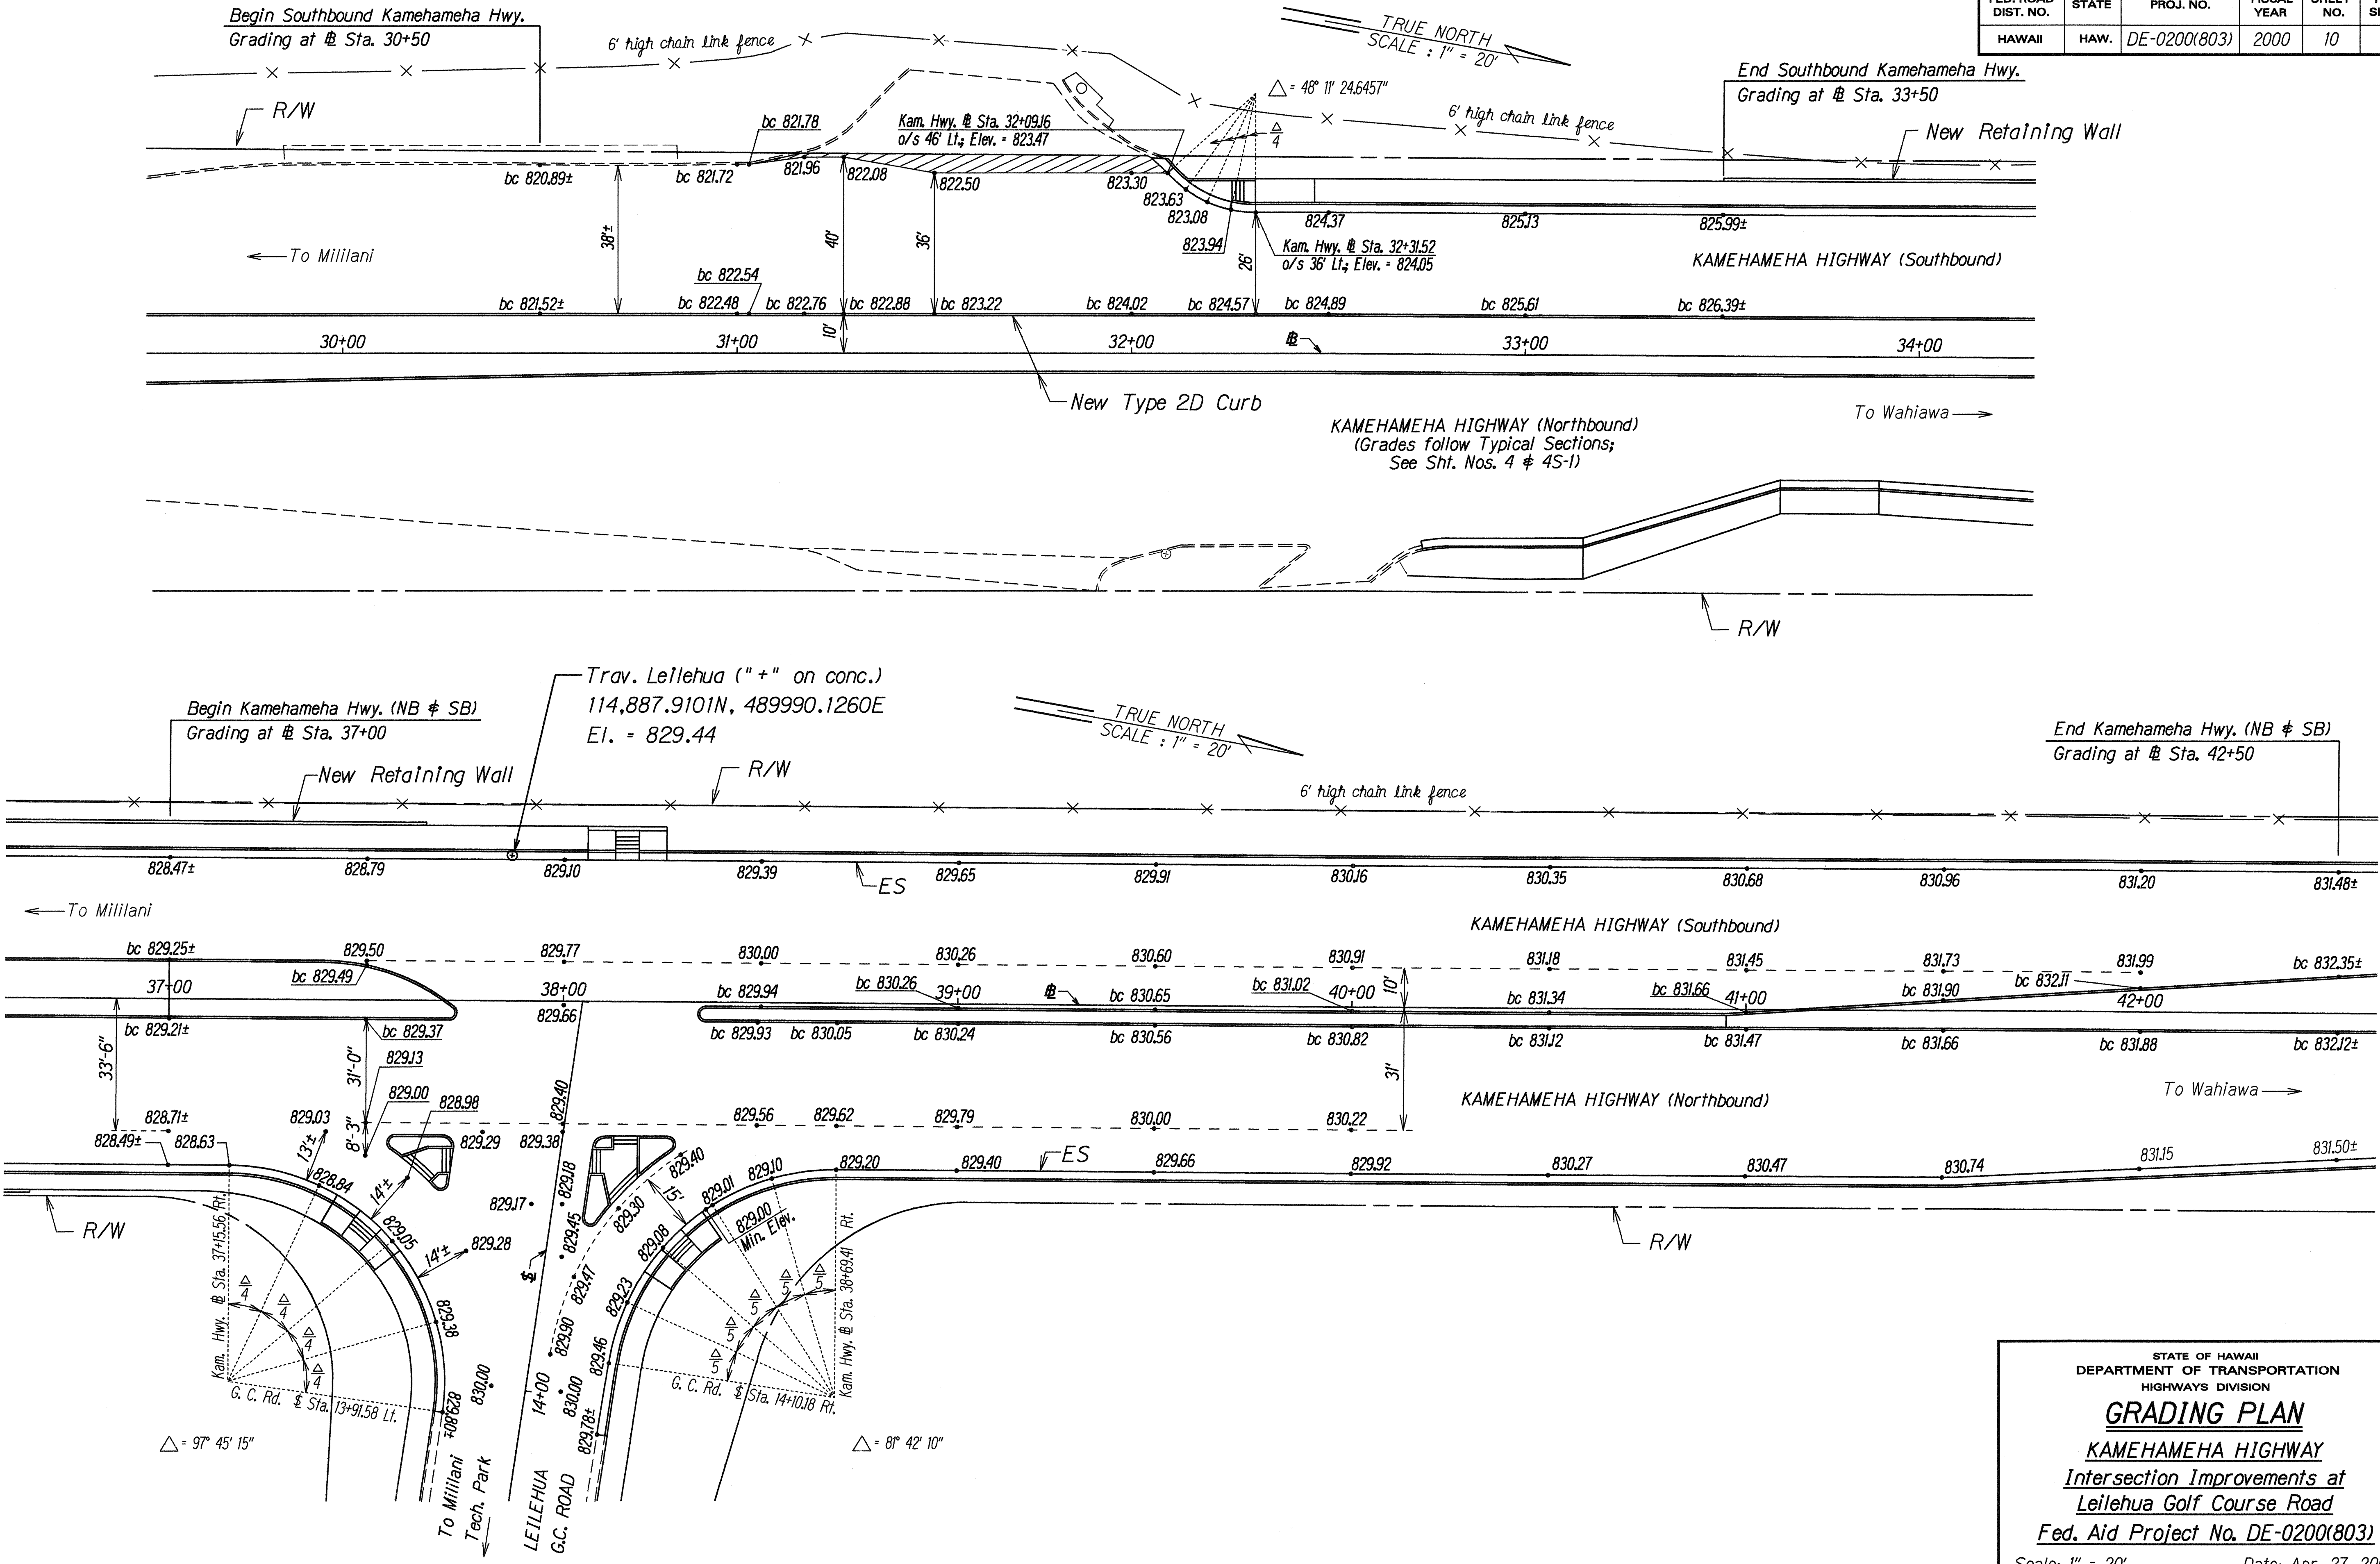

ORIGINAL PLAN	DATE
DRAWN BY JML-TS	11-27-00
DESIGNED BY JML-TS	
NOTED BY JML-TS	
CHECKED BY JML-TS	
APPROVED BY JML-TS	