


FED. ROAD DIST. NO.	STATE	FED. AID PROJ. NO.	FISCAL YEAR	SHEET NO.	TOTAL SHEETS
HAWAII	HAW.	DE-0200(803)	2000	9	79

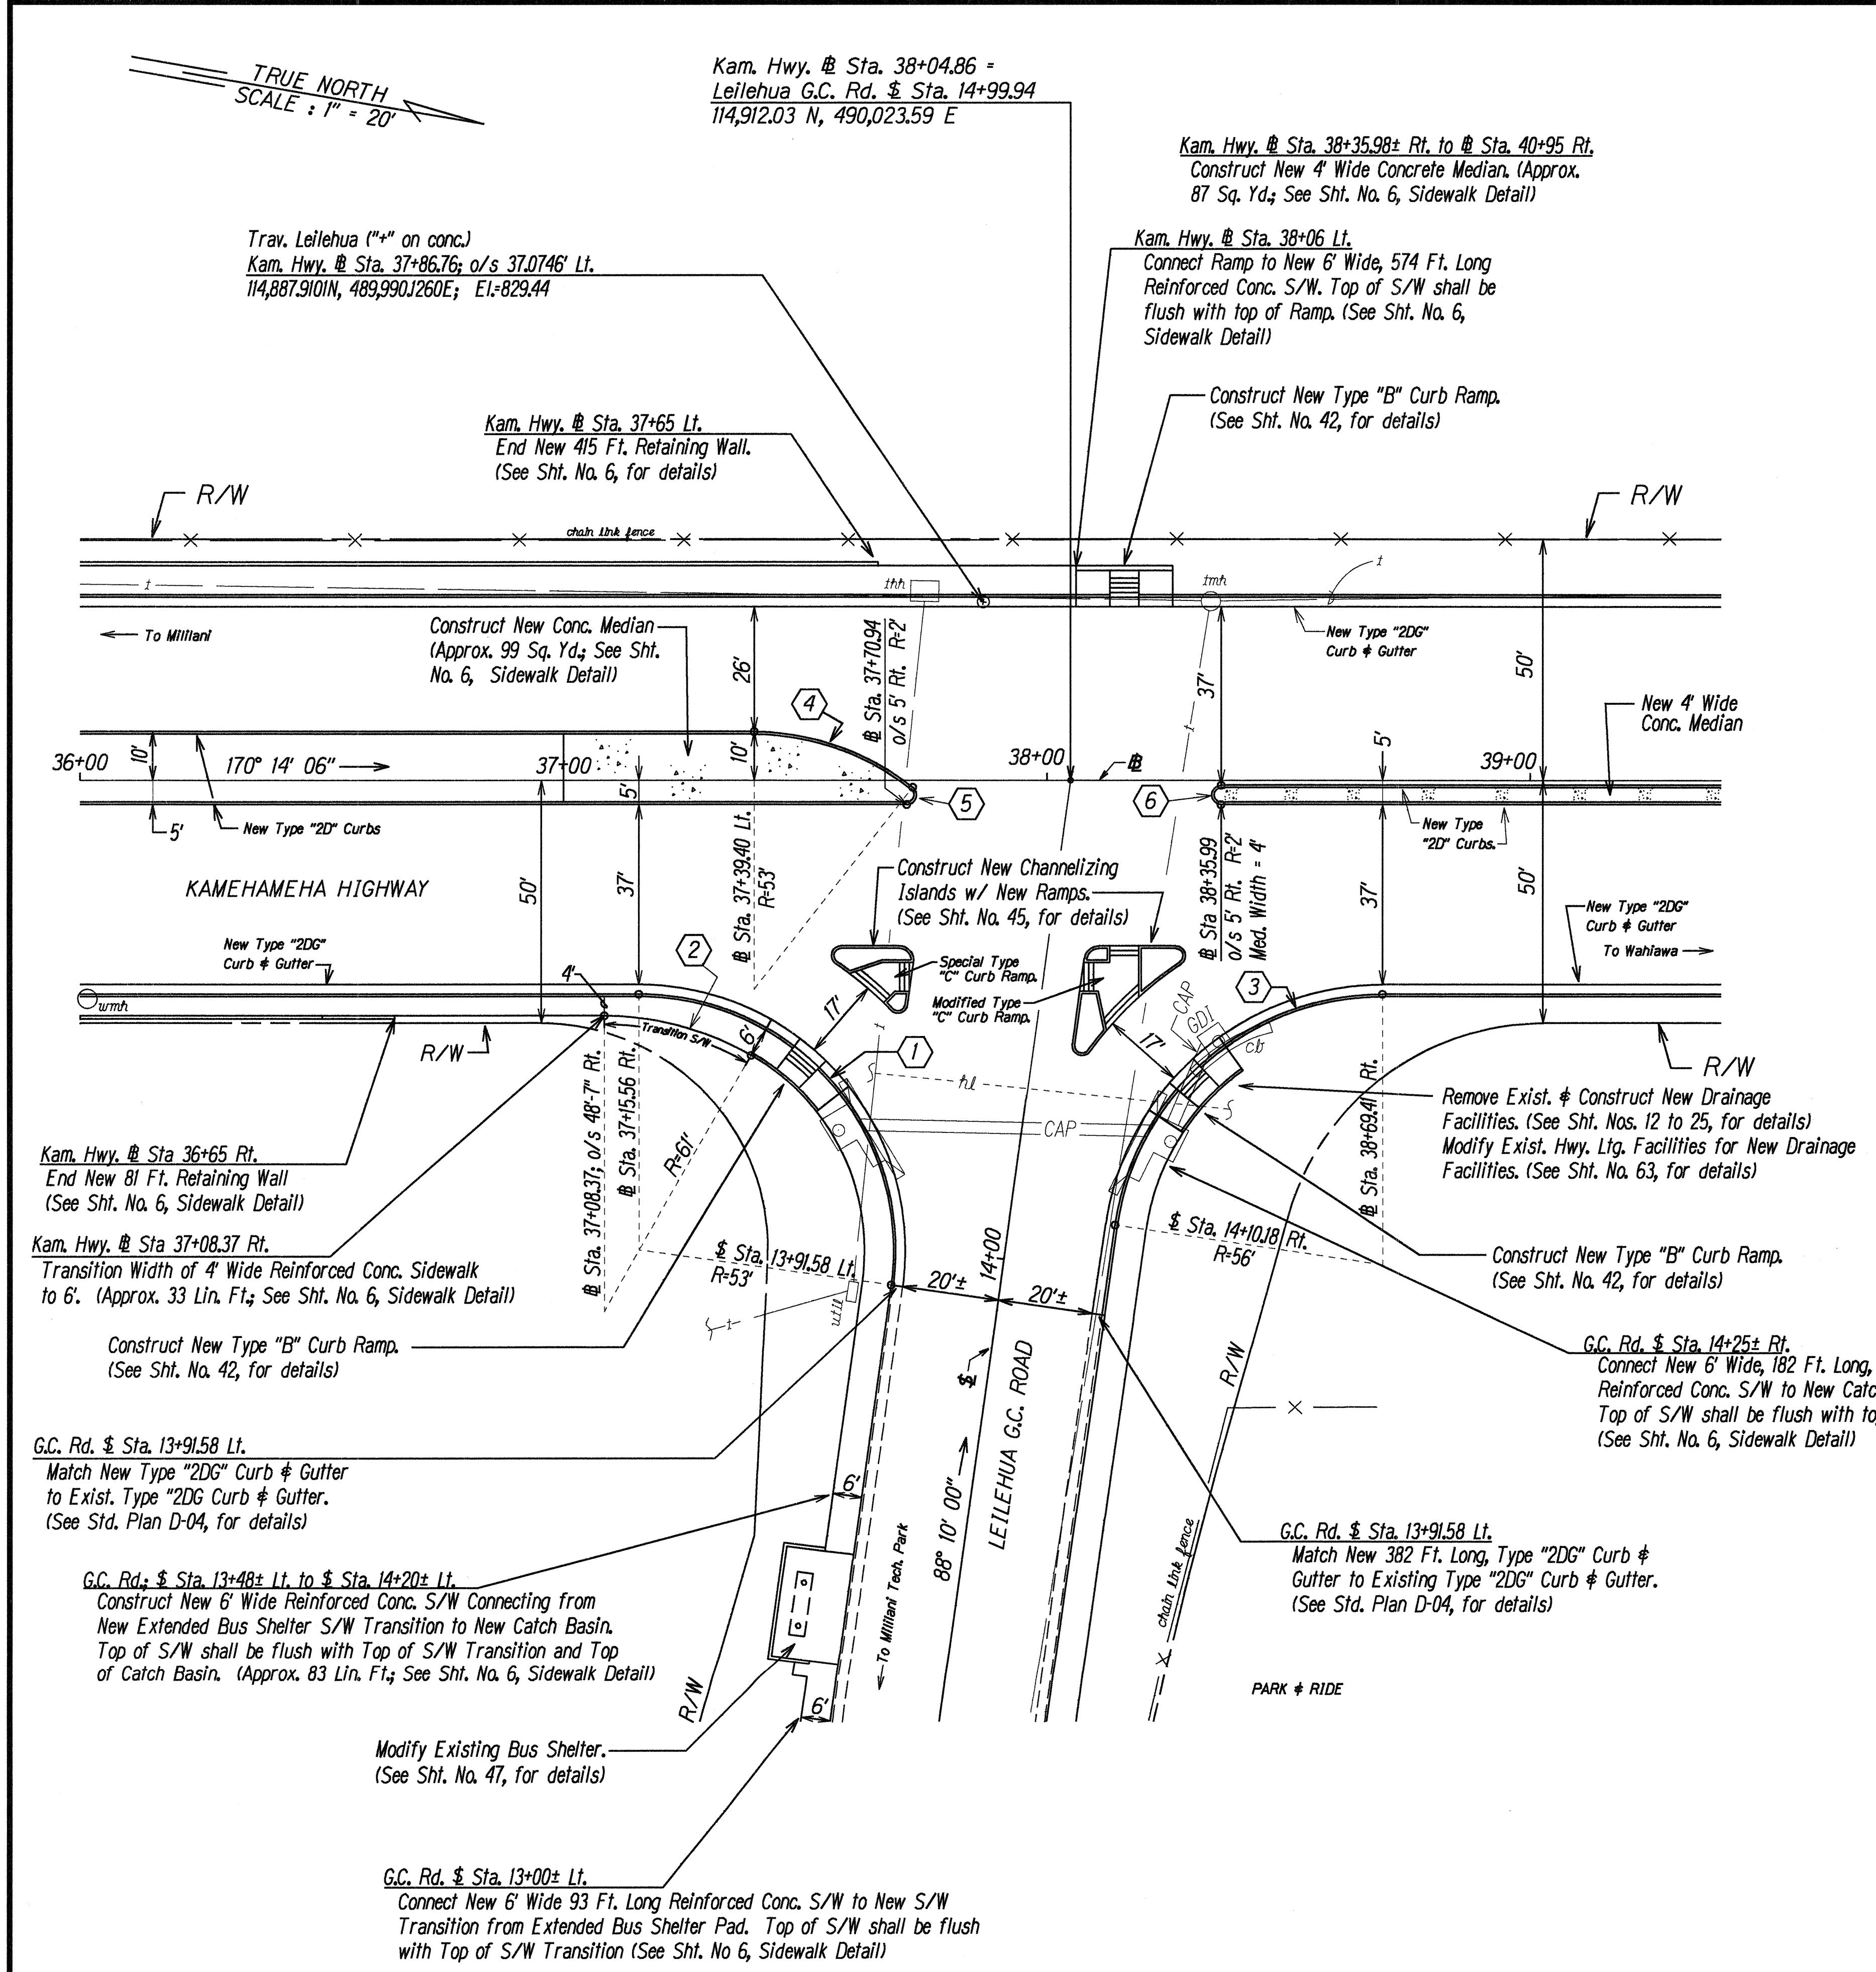

CURVE DATA

CURVE NO.	①	②	③	④	⑤	⑥
△	97°45'15"	29°52'32"	81°42'10"	38°15'12"	141°44'48"	180°00'00"
△/2	48°52'37.5"	14°56'16"	40°51'05"	19°07'36"	70°52'24"	90°00'00"
R	53'	61'	56'	53'	2'	2'
T	60.71'	16.27'	48.43'	18.38'	5.77'	—
Ch	79.85'	31.45'	73.26'	34.73'	3.78'	4.00'
Lc	90.42'	31.81'	79.86'	35.39'	4.95'	6.28'

- Notes:
- Concrete Median shall be paid for under Special Provision's Contract Item No. 608.1100 - 4-Inch Reinforced Concrete Sidewalk with Bed Course Material.
 - The Contractor is directed to Sht. Nos. 26 to 40 for Adjustments to the Existing Utilities.

SURVEY PLOTTED BY	DATE
DRAWN BY	5/1/2000
TRACED BY	
CHECKED BY	
ORIGINAL PLAN	
NOTE BOOK	
NOTES	
QUANTITIES BY	
NO. MEMO	

STATE OF HAWAII
DEPARTMENT OF TRANSPORTATION
HIGHWAYS DIVISION

INTERSECTION DETAIL
KAMEHAMEHA HIGHWAY
Intersection Improvements at
Leilehua Golf Course Road
Fed. Aid Project No. DE-0200(803)

Scale: 1" = 20'
SHEET No. 1 OF 1 SHEETS

Date: May 1, 2000