


FED. ROAD DIST. NO.	STATE	PROJ. NO.	FISCAL YEAR	SHEET NO.	TOTAL SHEETS
HAWAII	HAW.	DE-0200(803)	2000	49	79

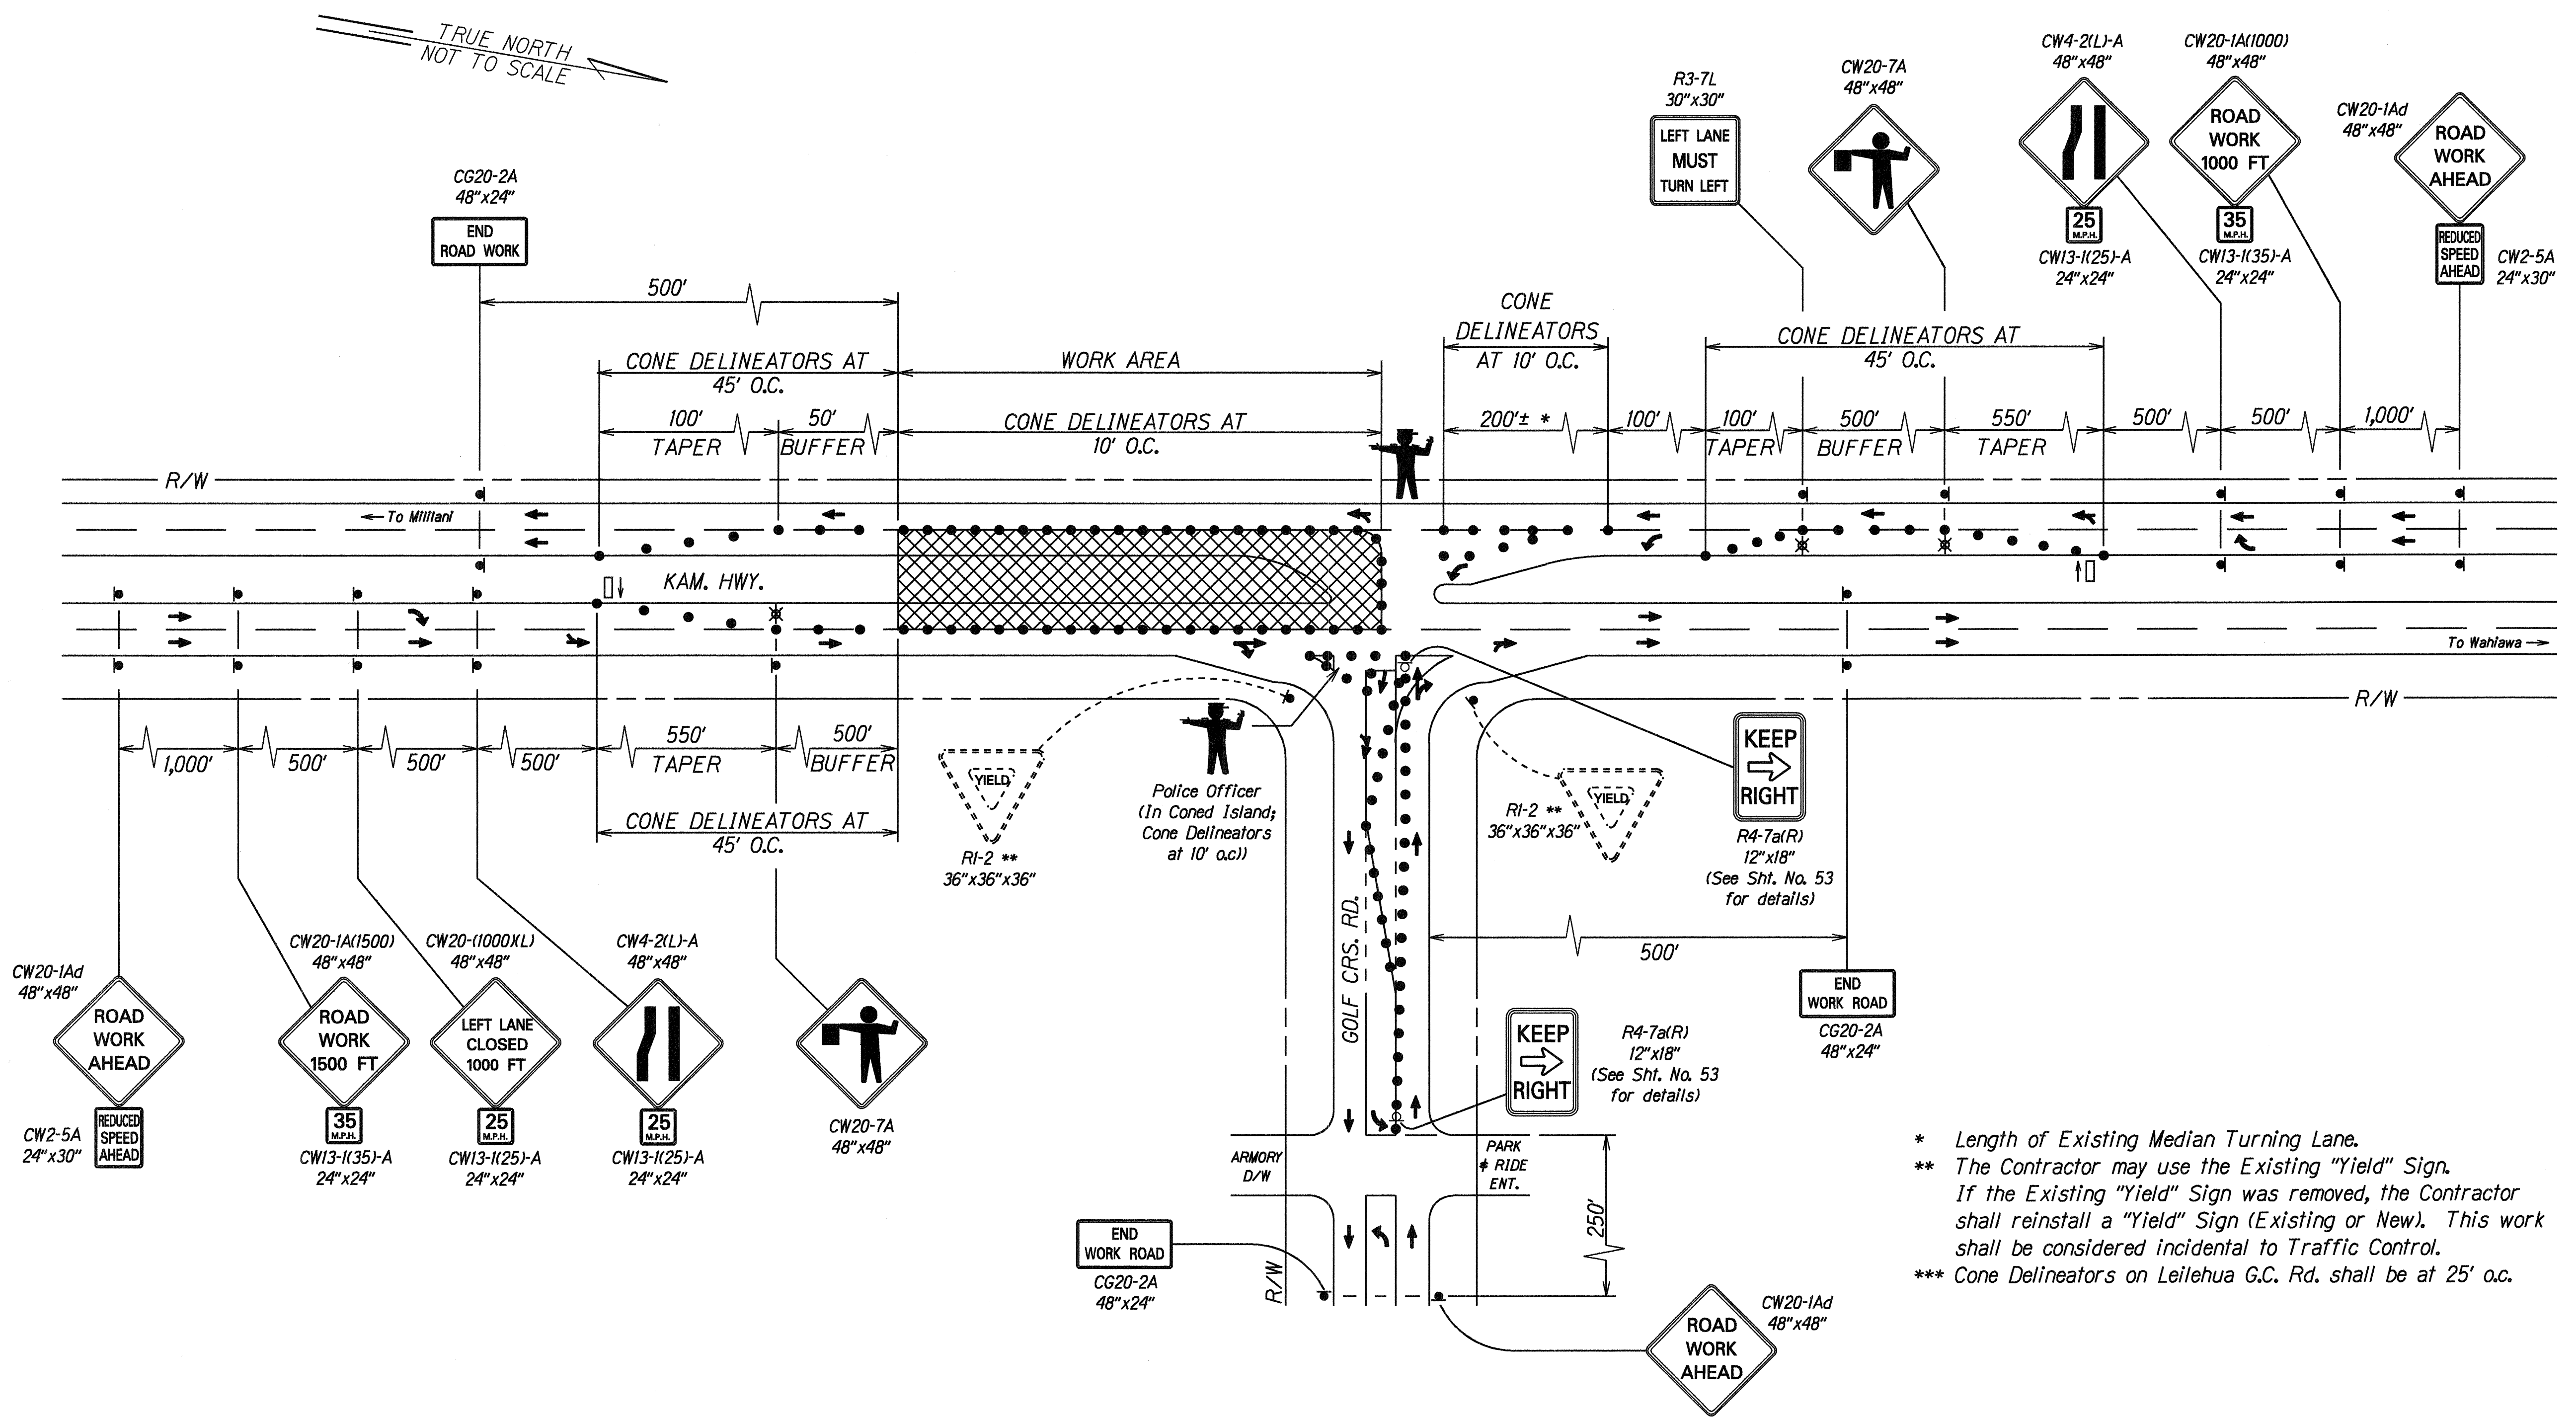

* Length of Existing Median Turning Lane.
** The Contractor may use the Existing "Yield" Sign.
If the Existing "Yield" Sign was removed, the Contractor shall reinstall a "Yield" Sign (Existing or New). This work shall be considered incidental to Traffic Control.
*** Cone Delineators on Leilehua G.C. Rd. shall be at 25' o.c.

CONDITION 1

ORIGINAL PLAN	SURVEY PLOTTED BY	DATE
NOTE BOOK	DRAWN BY	5/15/00
NOTES	TRACED BY	
QUANTITIES	CHECKED BY	

STATE OF HAWAII
DEPARTMENT OF TRANSPORTATION
HIGHWAYS DIVISION

TRAFFIC CONTROL PLAN


KAMEHAMEHA HIGHWAY
Intersection Improvements at
Leilehua Golf Course Road
Fed. Aid Project No. DE-0200(803)

Not To Scale Date: May 15, 2000

SHEET No. 1 OF 5 SHEETS

FED. ROAD DIST. NO.	STATE	PROJ. NO.	FISCAL YEAR	SHEET NO.	TOTAL SHEETS
HAWAII	HAW.	DE-0200(803)	2000	50	79

TRUE NORTH
NOT TO SCALE

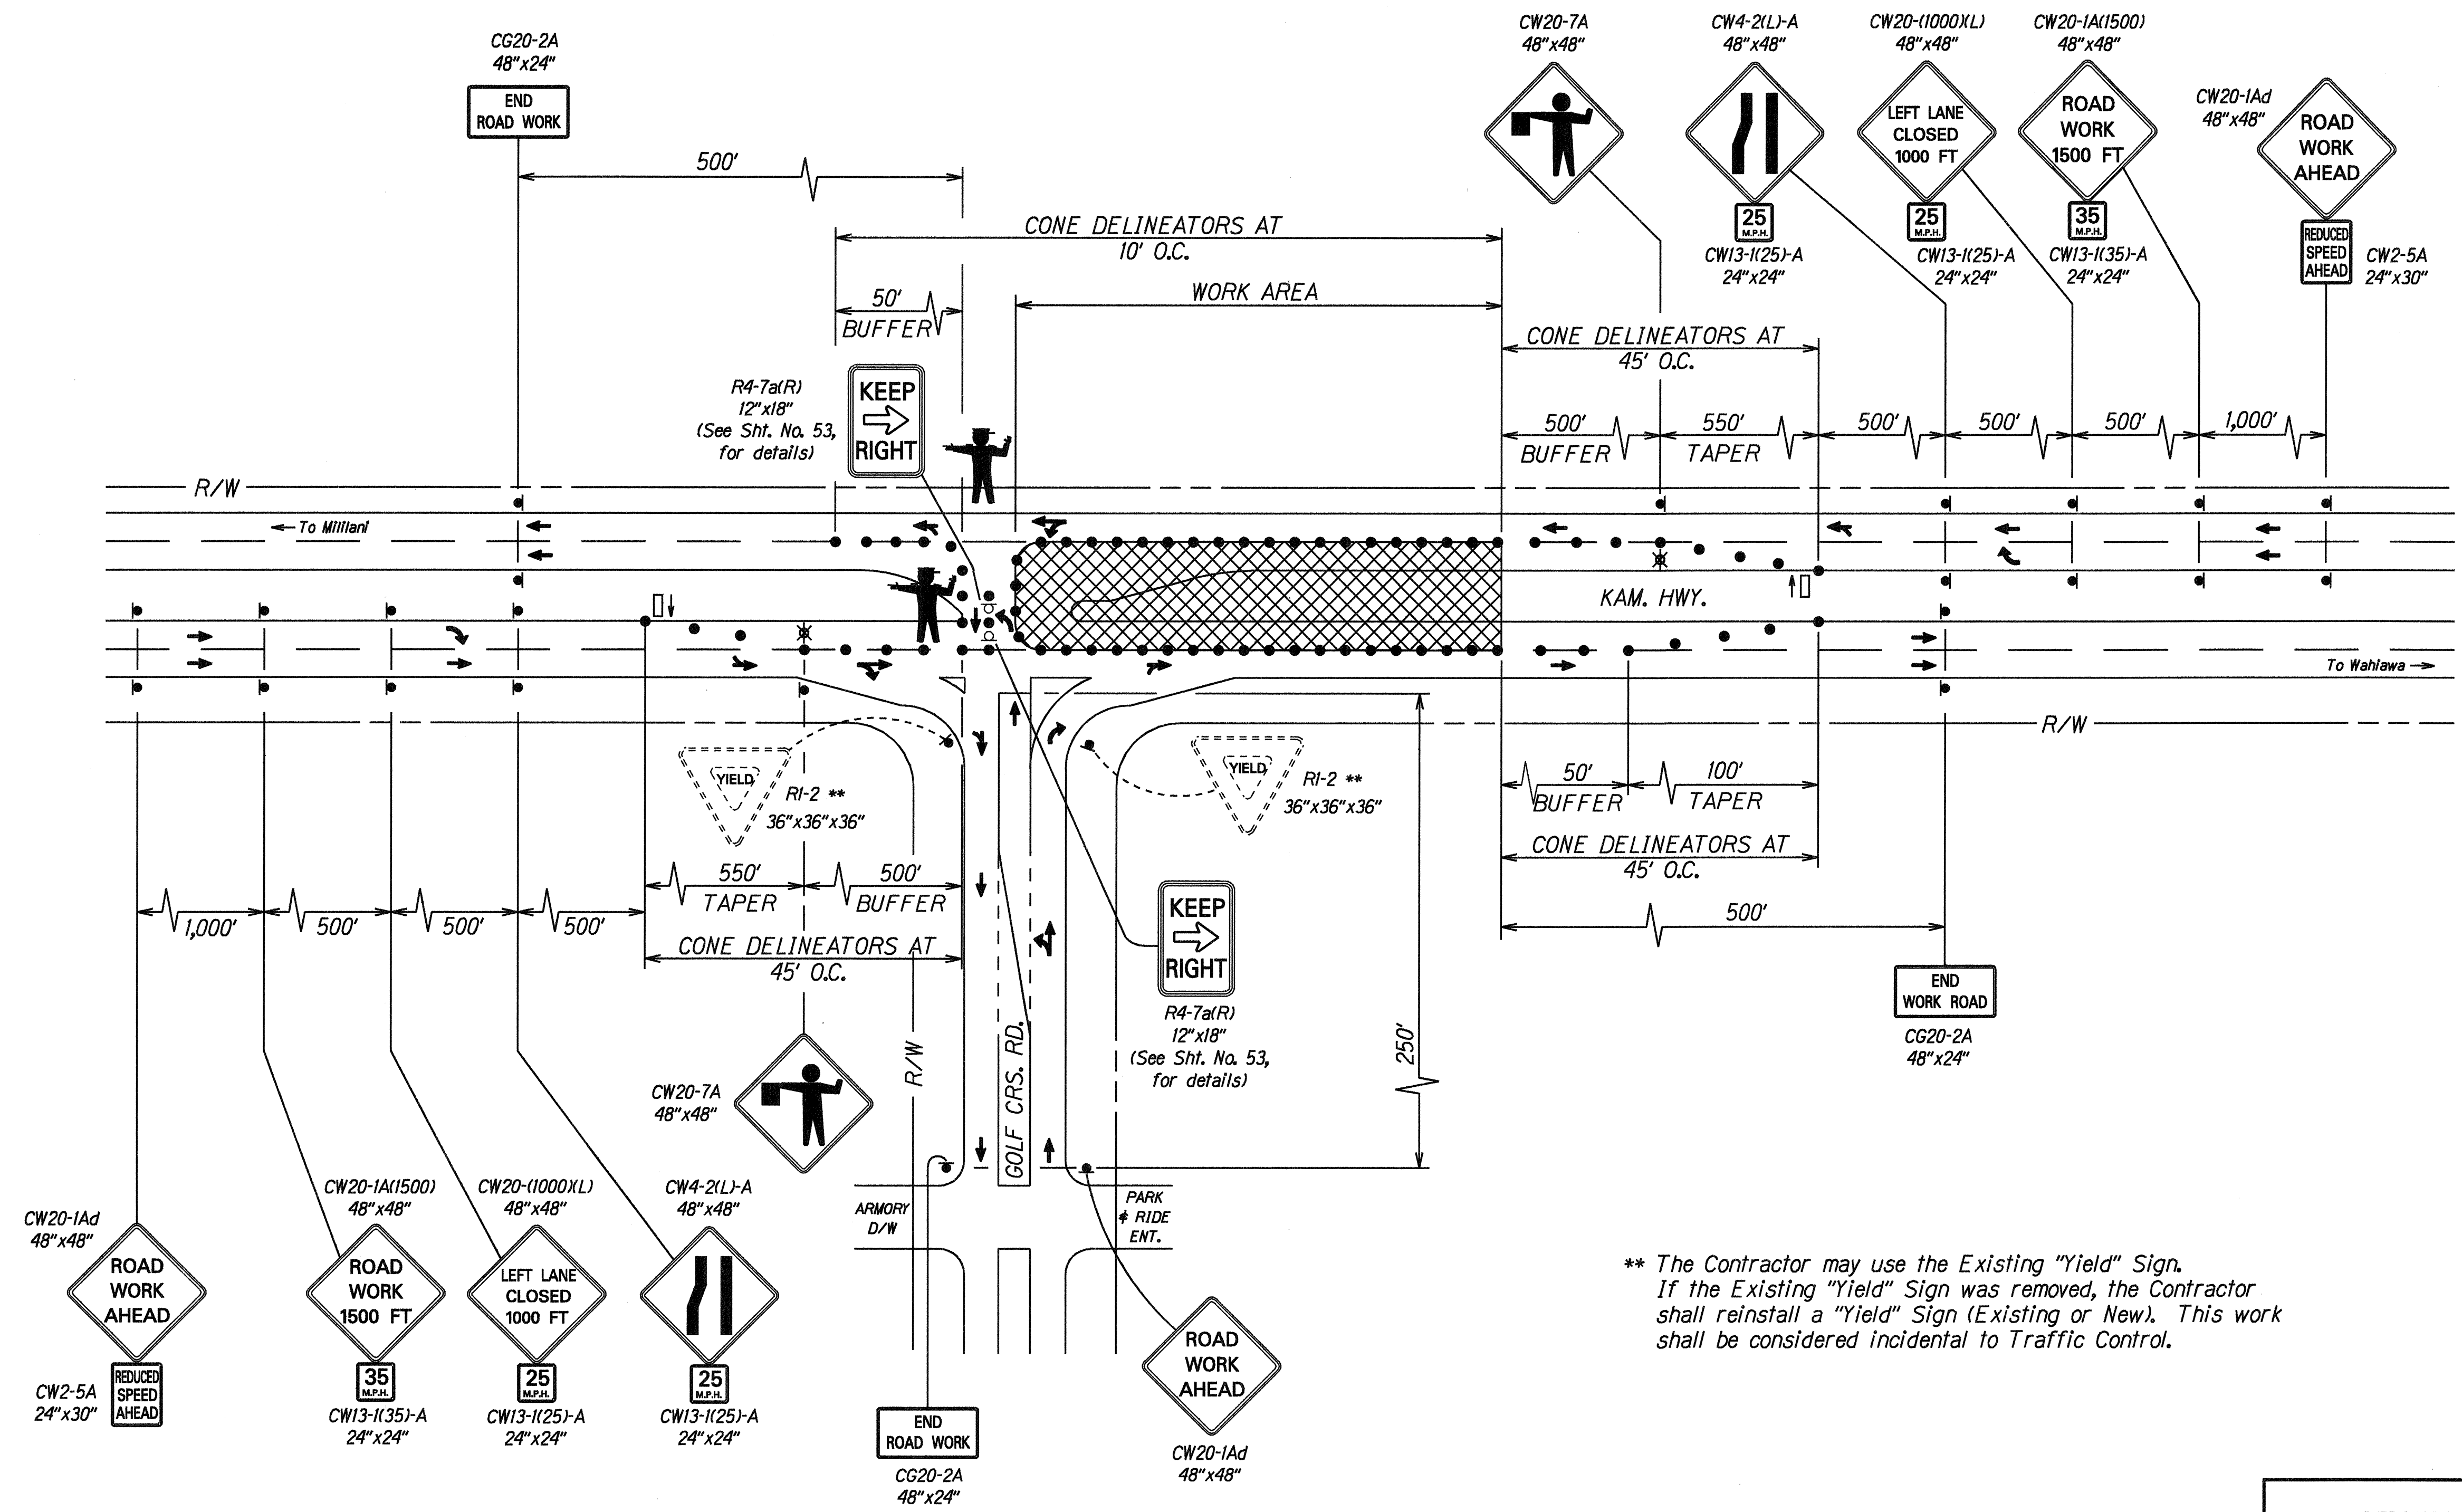

** The Contractor may use the Existing "Yield" Sign.
If the Existing "Yield" Sign was removed, the Contractor
shall reinstall a "Yield" Sign (Existing or New). This work
shall be considered incidental to Traffic Control.

CONDITION 2

ORIGINAL PLAN	DATE: 5/15/00
SURVEY PLOTTED BY: JMW/LS	
DRAWN BY: JMW/LS	
TRACED BY: JMW/LS	
NOTED BY: JMW/LS	
QUANTITIES BY: JMW/LS	
CHECKED BY: JMW/LS	

STATE OF HAWAII
DEPARTMENT OF TRANSPORTATION
HIGHWAYS DIVISION


TRAFFIC CONTROL PLAN

KAMEHAMEHA HIGHWAY
Intersection Improvements at
Leilehua Golf Course Road
Fed. Aid Project No. DE-0200(803)


Not To Scale Date: May 15, 2000

SHEET No. 2 OF 5 SHEETS


FED. ROAD DIST. NO.	STATE	PROJ. NO.	FISCAL YEAR	SHEET NO.	TOTAL SHEETS
HAWAII	HAW.	DE-0200(803)	2000	53	79

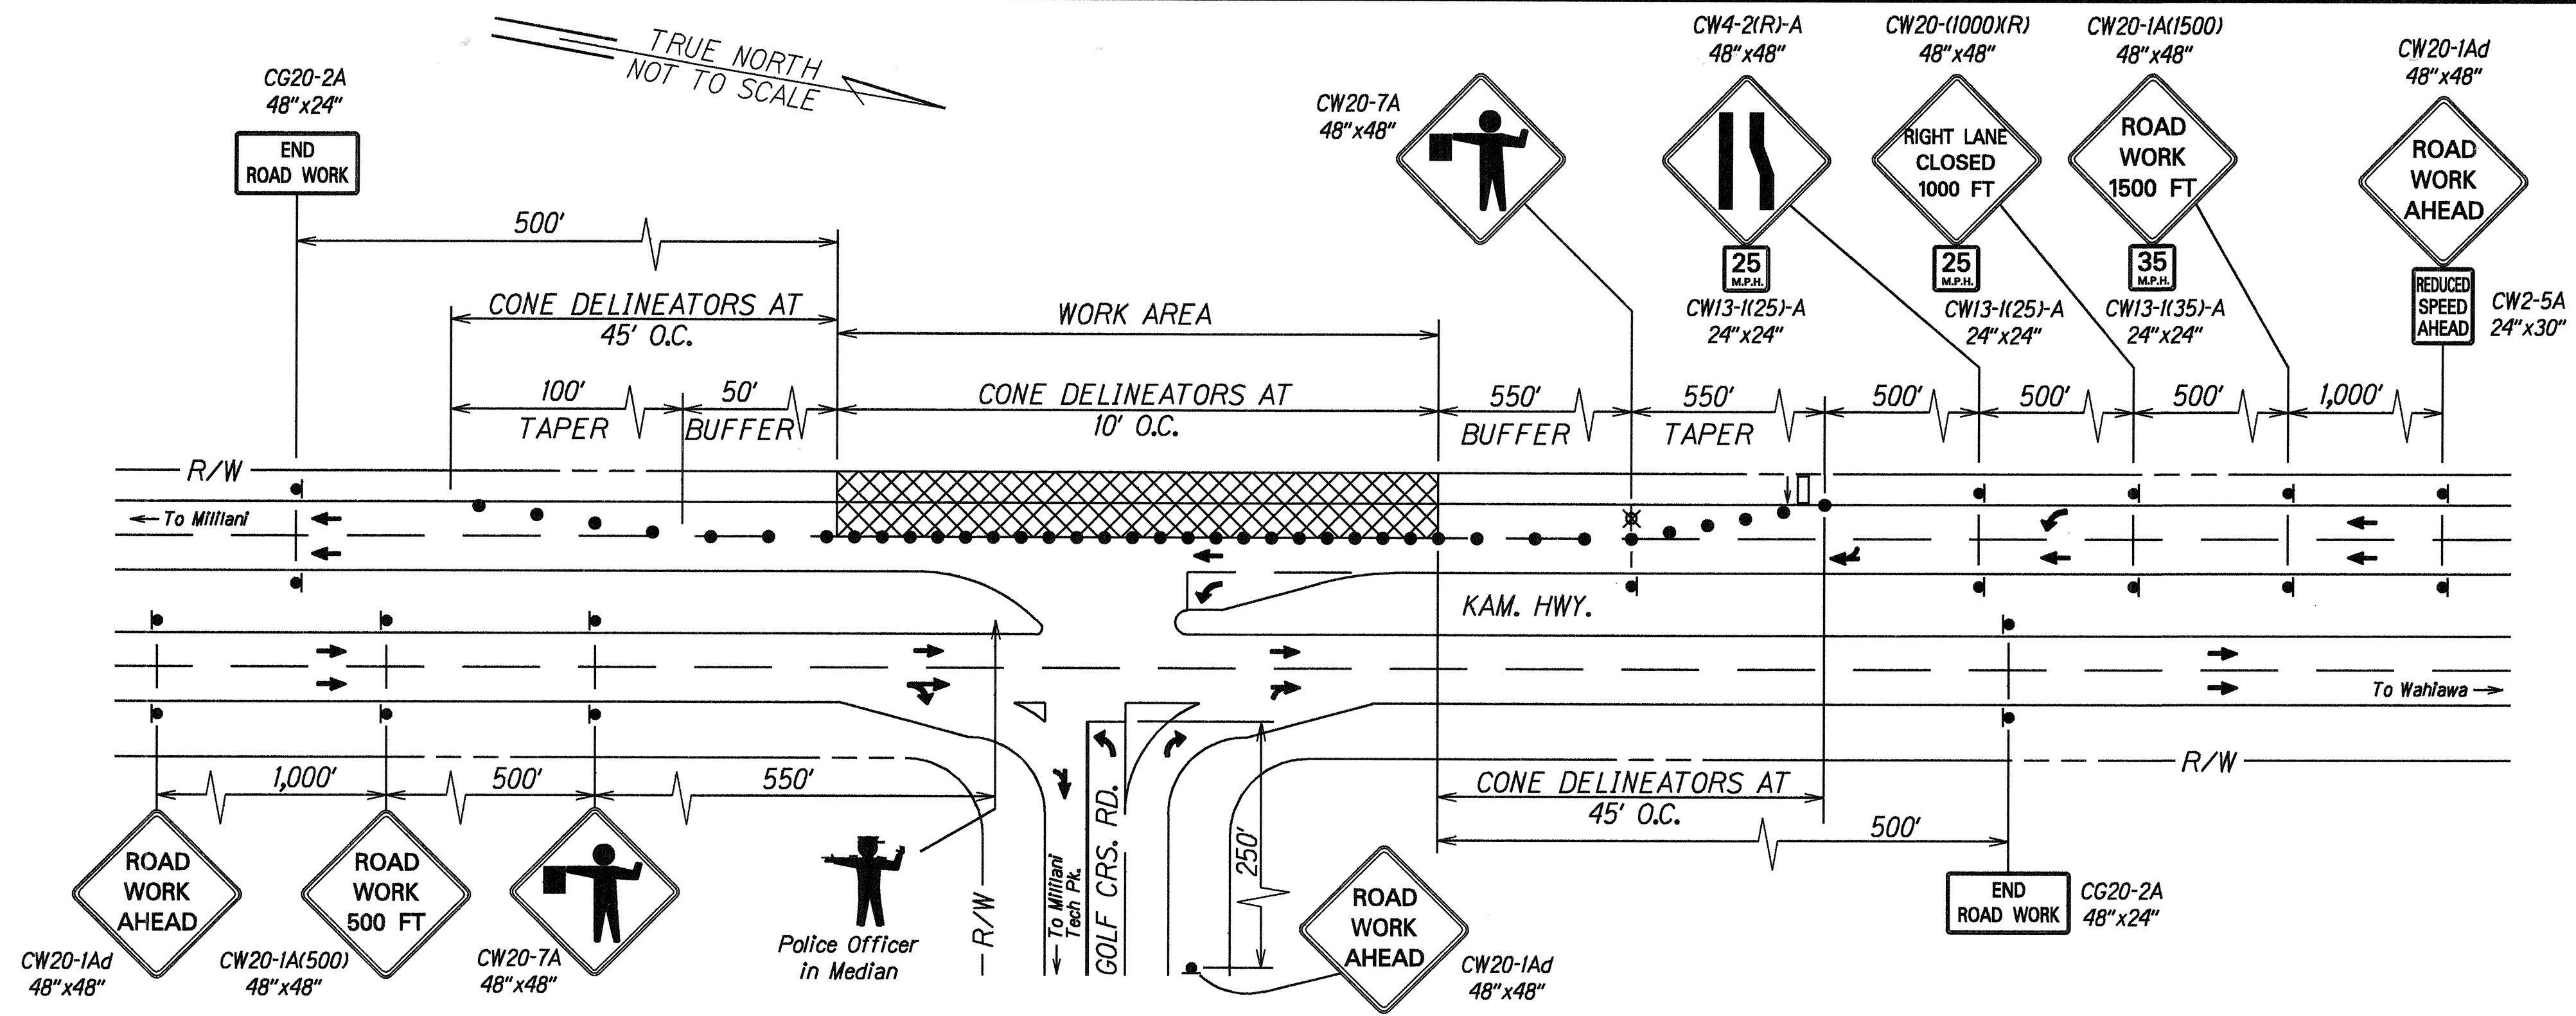


CONDITION 5

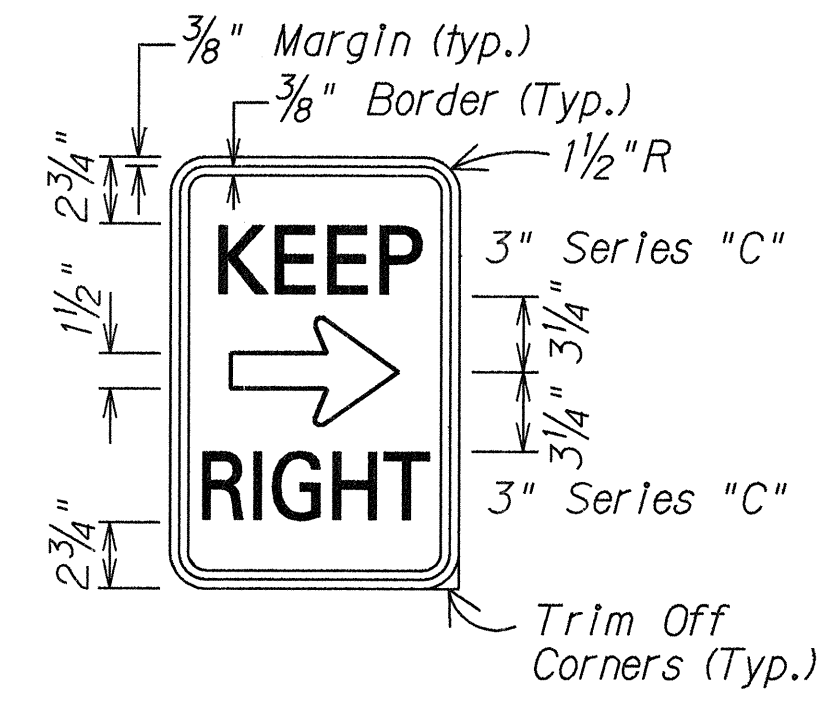

SIGN R4-7a(R)
12"x18"
Not to Scale

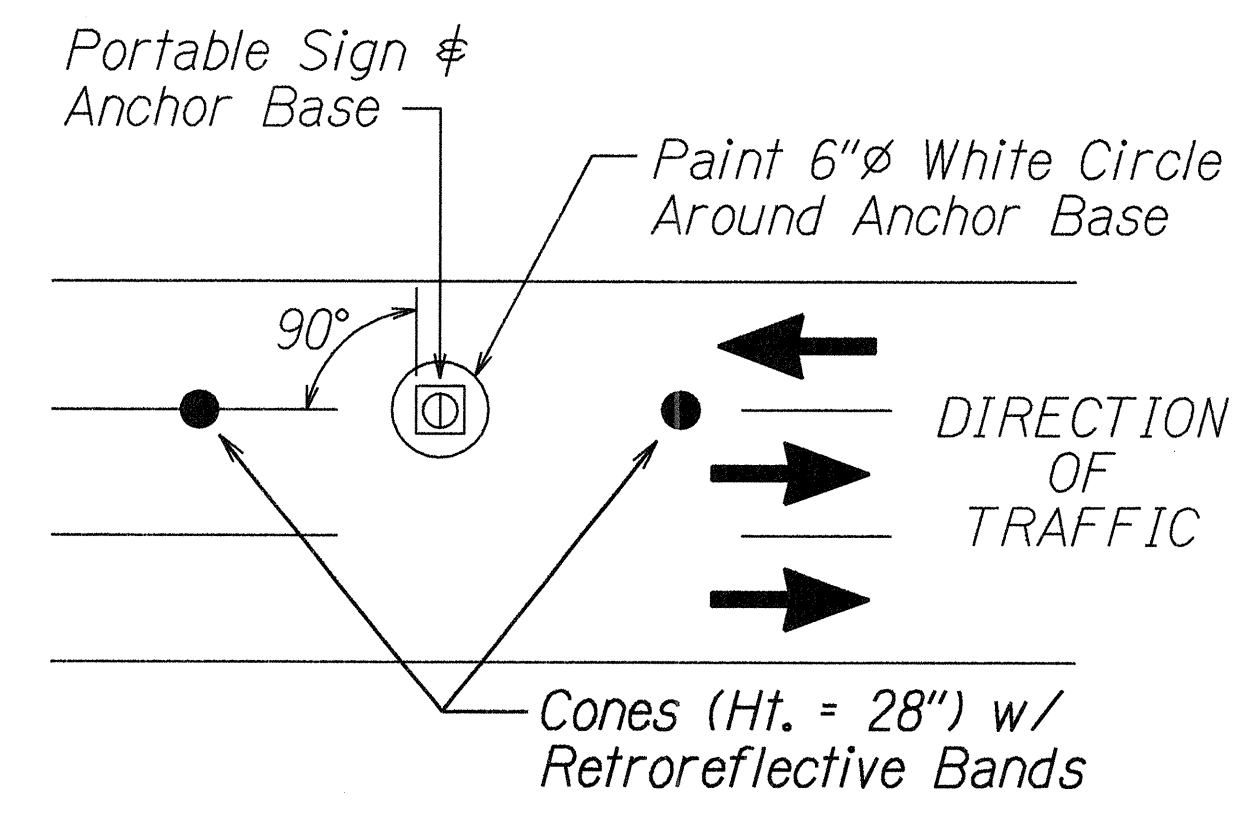

PLAN

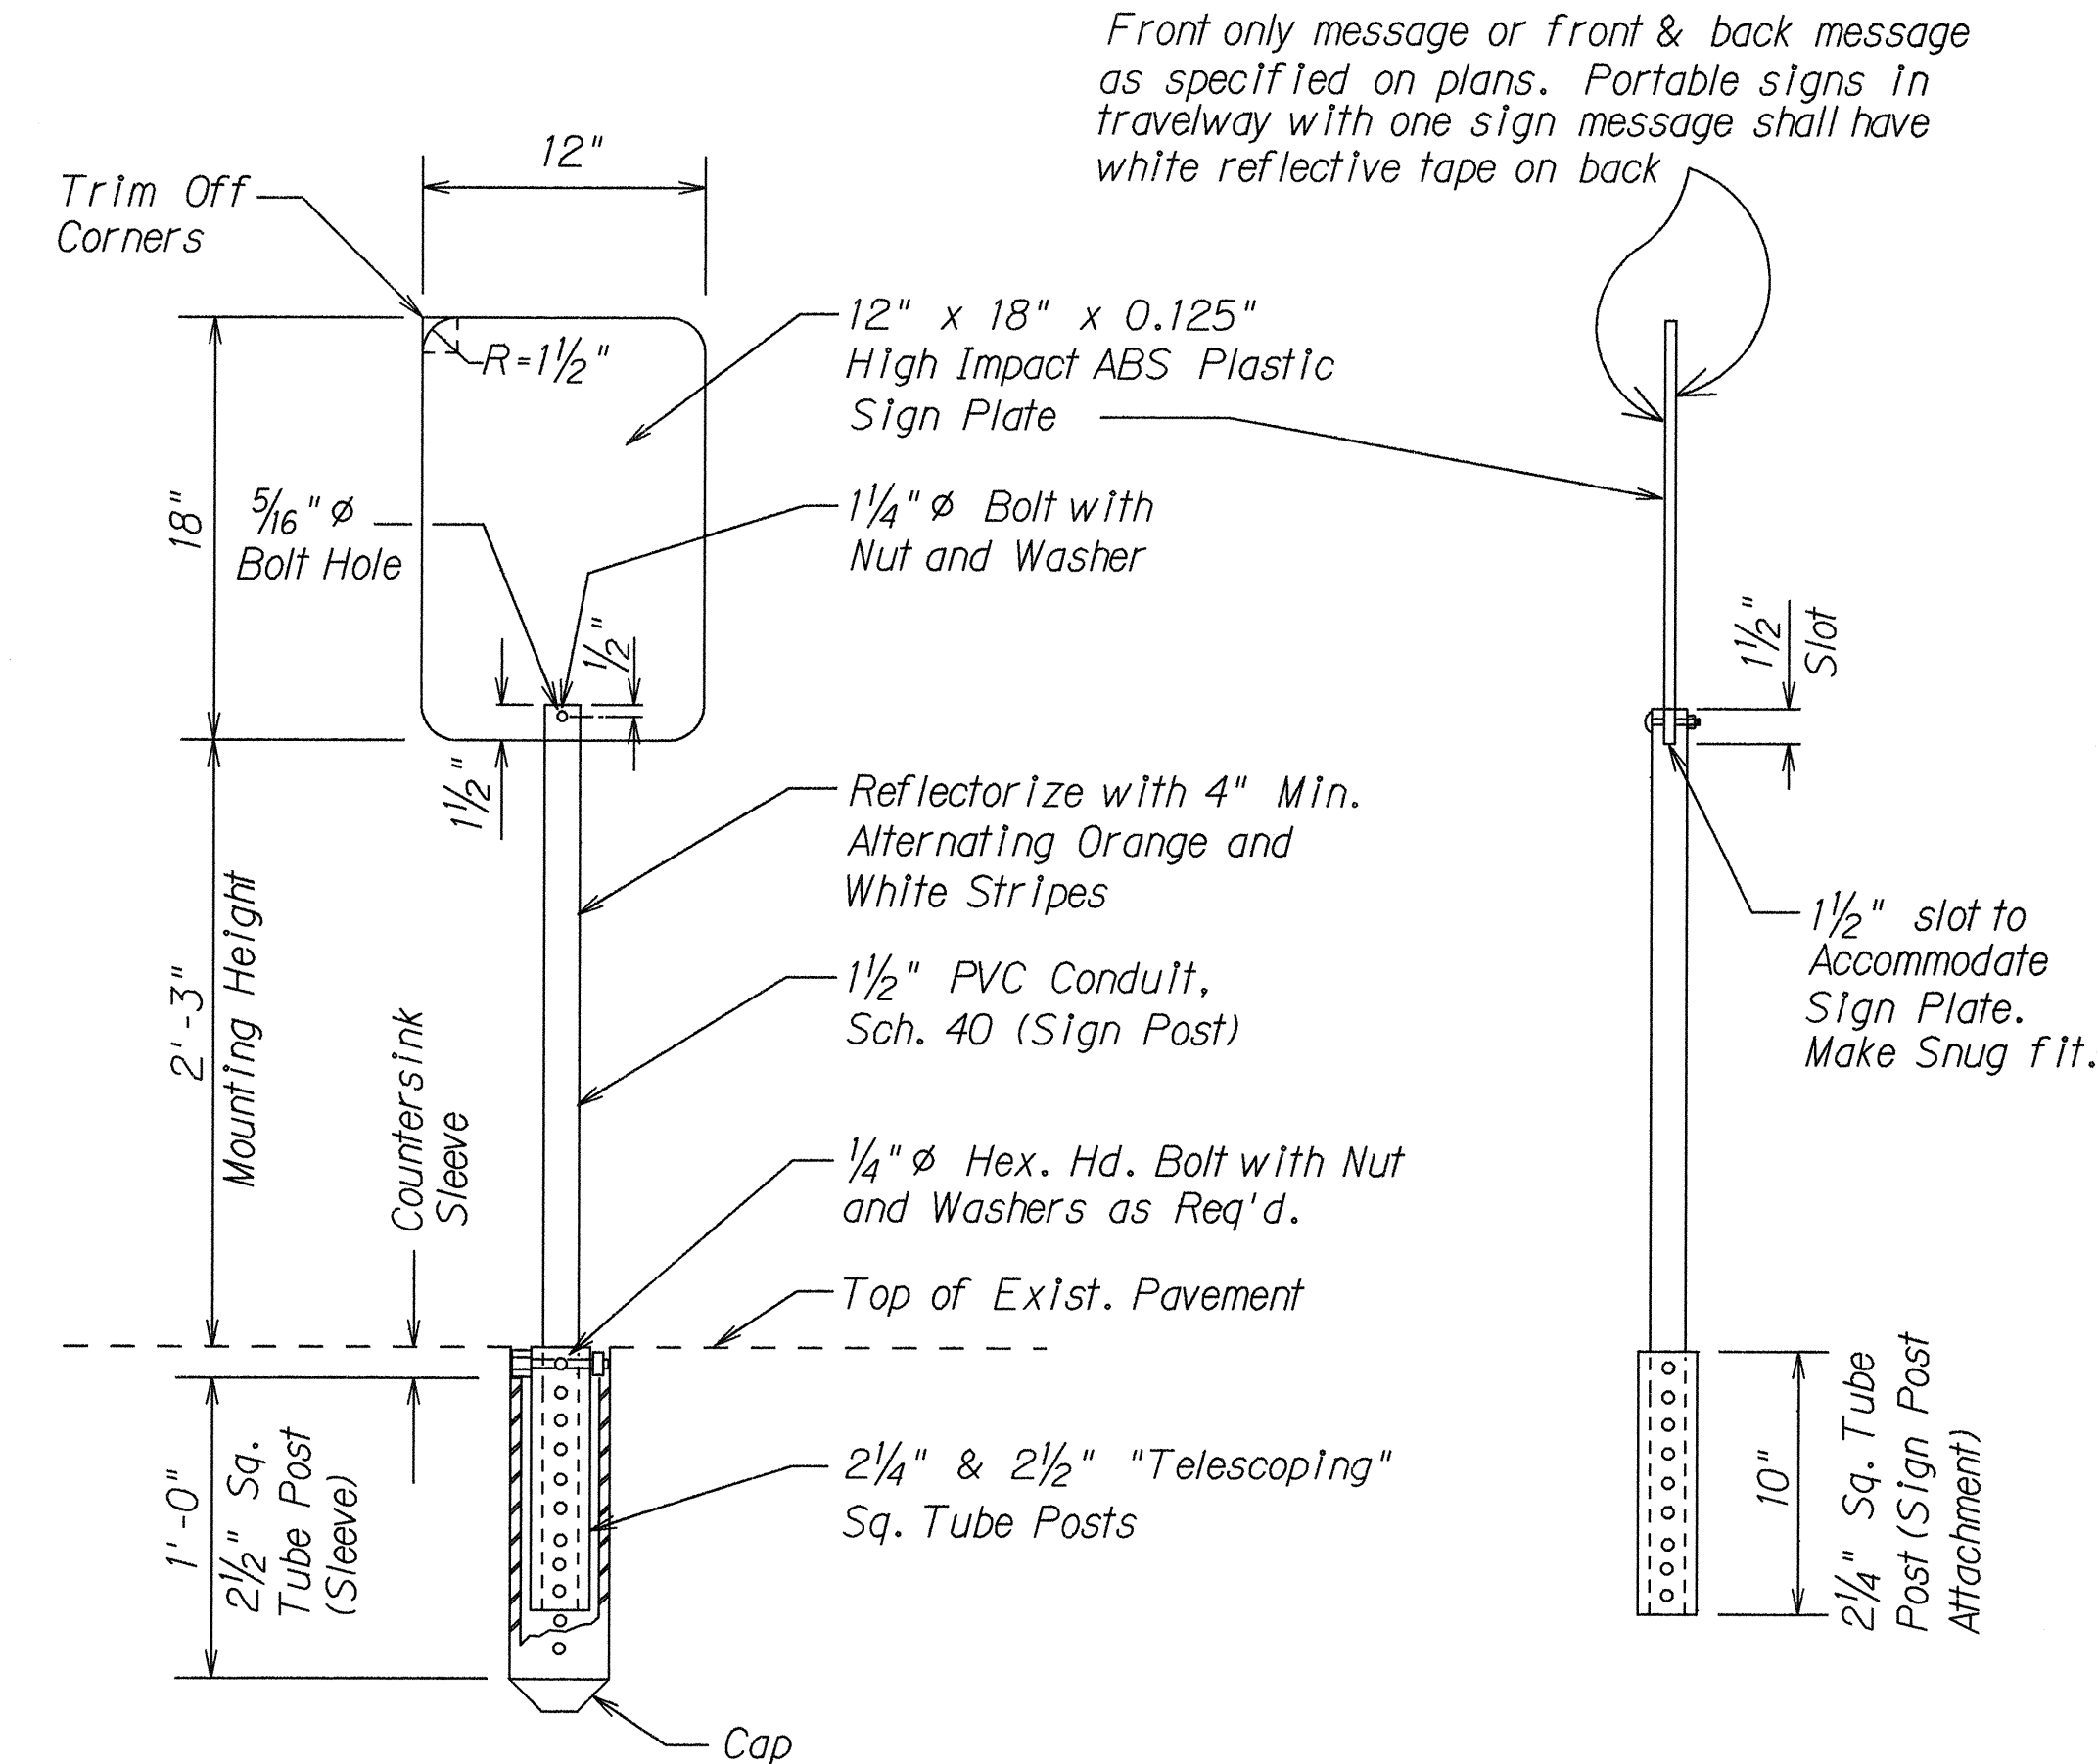

FRONT VIEW

SIDE VIEW

PORTABLE CONTRA-FLOW SIGN DETAIL

Not to Scale

NOTES:

1. Portable Contra-Flow Sign Plates shall be 0.125" thick, high impact ABS plastic.
2. Drill 5/16" ϕ bolt holes as shown on mounting detail this sheet.
3. Word messages & symbols shall be visually centered.
4. Sleeves for Portable Contra-Flow Sign Posts shall be considered incidental to Traffic Control.
5. The 4" Wide, 6" ϕ Painted White Stripe, for delineation of the Portable Contra-Flow Sign Sleeve will not be paid for separately, but shall be considered incidental to Traffic Control. This price shall include furnishing and installing of the stripe(s) and all other incidentals necessary to complete the work.
6. Portable Contra-Flow Sign(s) with Post(s) shall be furnished by the Contractor, and installed by the Contractor as shown on the plans or as directed in the field by the Engineer. All cost that may be associated with the Portable Contra-Flow Sign(s) and Post(s) will not be paid for separately, but shall be considered incidental to Traffic Control.

STATE OF HAWAII
DEPARTMENT OF TRANSPORTATION
HIGHWAYS DIVISION

TRAFFIC CONTROL PLAN

KAMEHAMEHA HIGHWAY
Intersection Improvements at
Leilehua Golf Course Road
Fed. Aid Project No. DE-0200(803)

Not To Scale Date: May 15, 2000

SHEET No. 5 OF 5 SHEETS